




SIDE ELEVATION

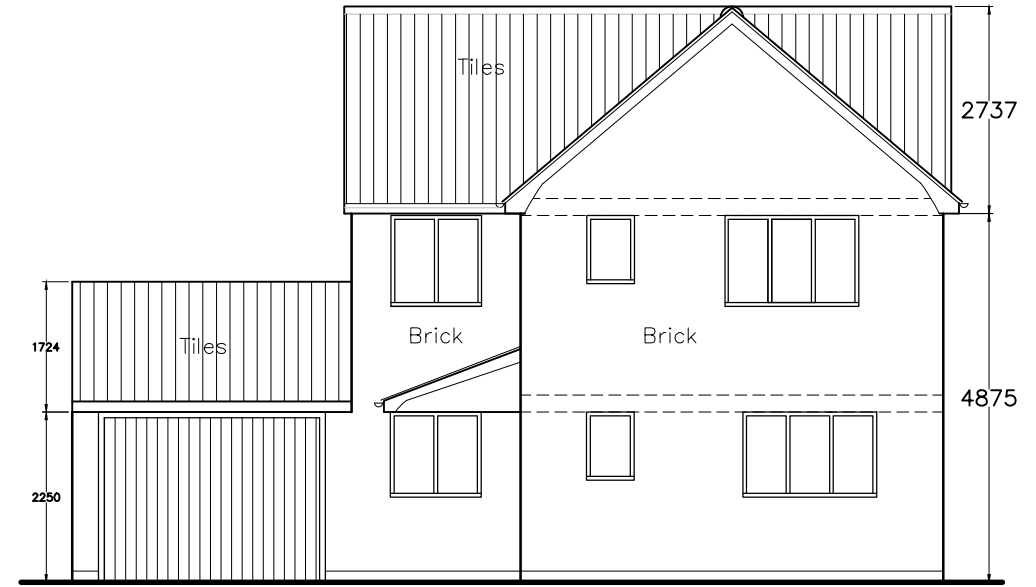

FRONT ELEVATION

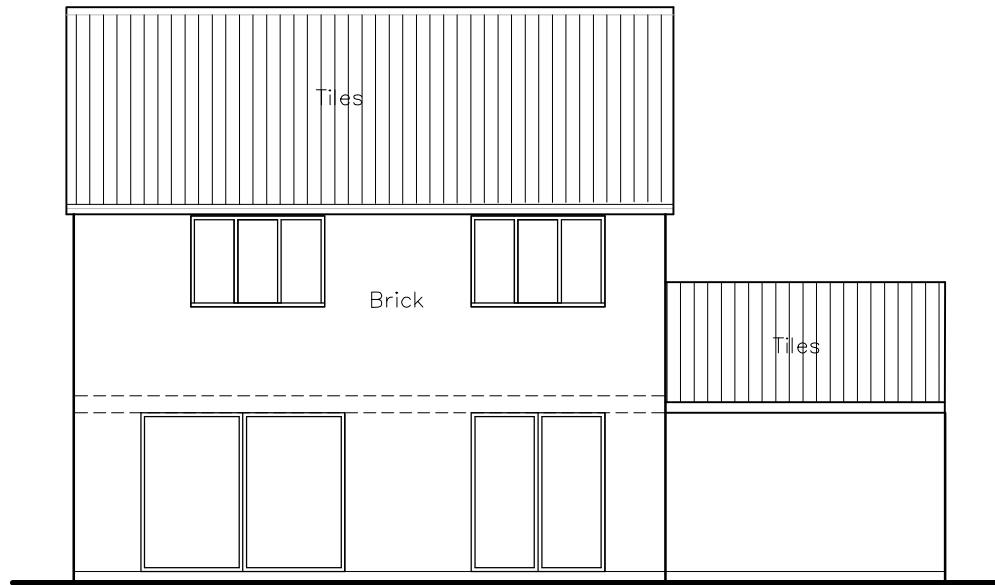

BACK ELEVATION

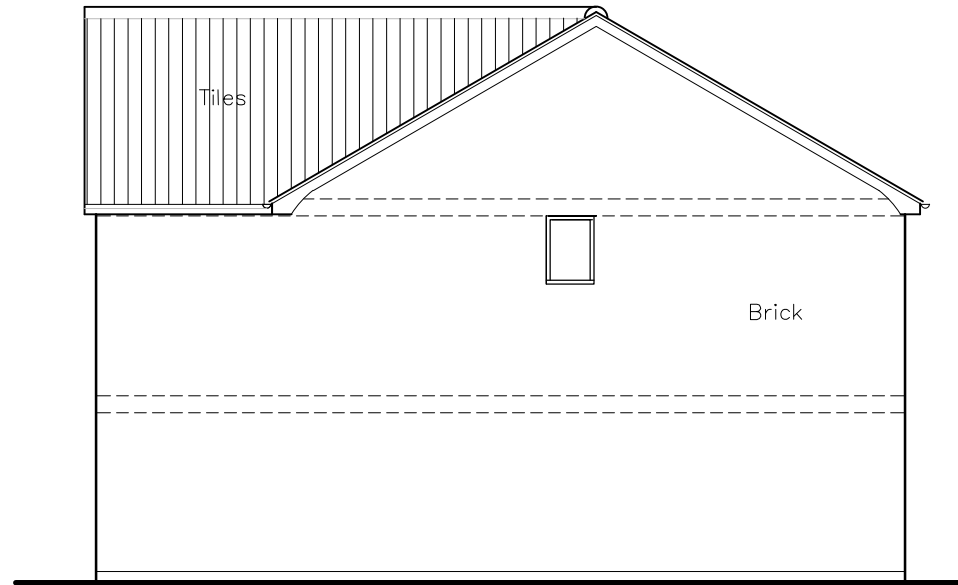

SIDE ELEVATION

revision	description	date
----------	-------------	------

Client: **Mr & Mrs Flynn**

Job Title:

Cotton Plot

Drawing Title:

Proposed House Elevations Plot 2

Scale: 1:100 Drawn By: kk Date: October 2018

Job Number: 5767 Drawing Number: 06 Status: Preliminary



Chartered Architects & Chartered Building Surveyors
 18 Hatter Street, Bury St Edmunds, Suffolk, IP33 1NE
 01284 760421 info@whitworth.co.uk www.whitworth.co.uk

NOTE:
 Do not scale from this drawing. Confirm all dimensions on site. Refer any discrepancies to the Architect before work is put in hand. Read this drawing in conjunction with the relevant sections of the specification, schedule of works and other drawings.

This drawing is copyright of whitworth.

