



ROOF PLAN

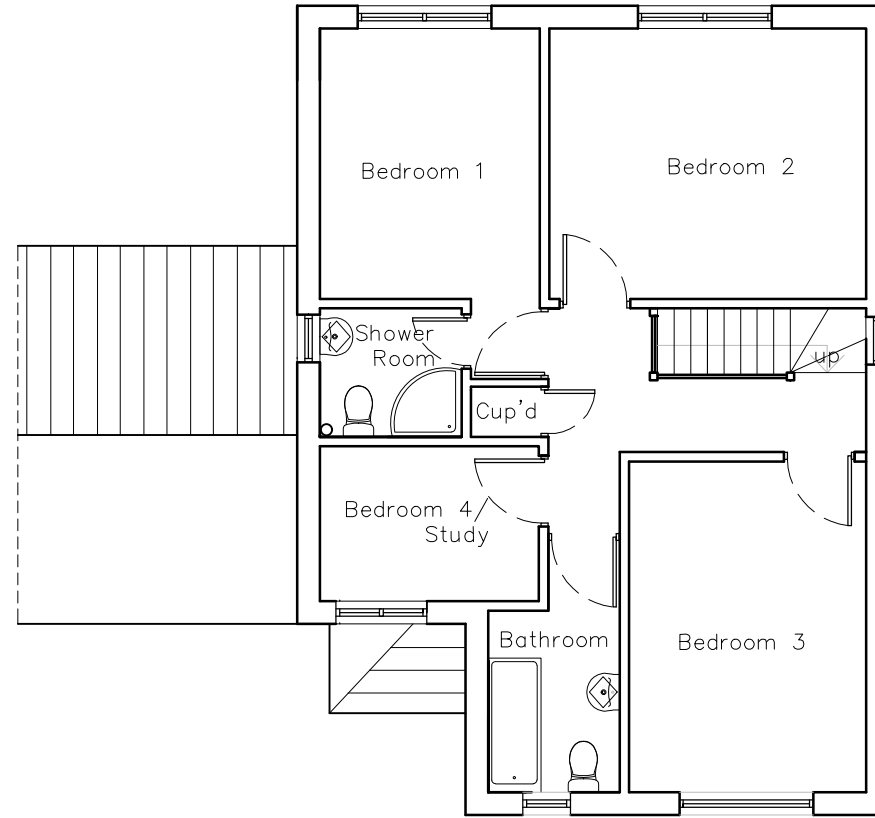

FIRST FLOOR

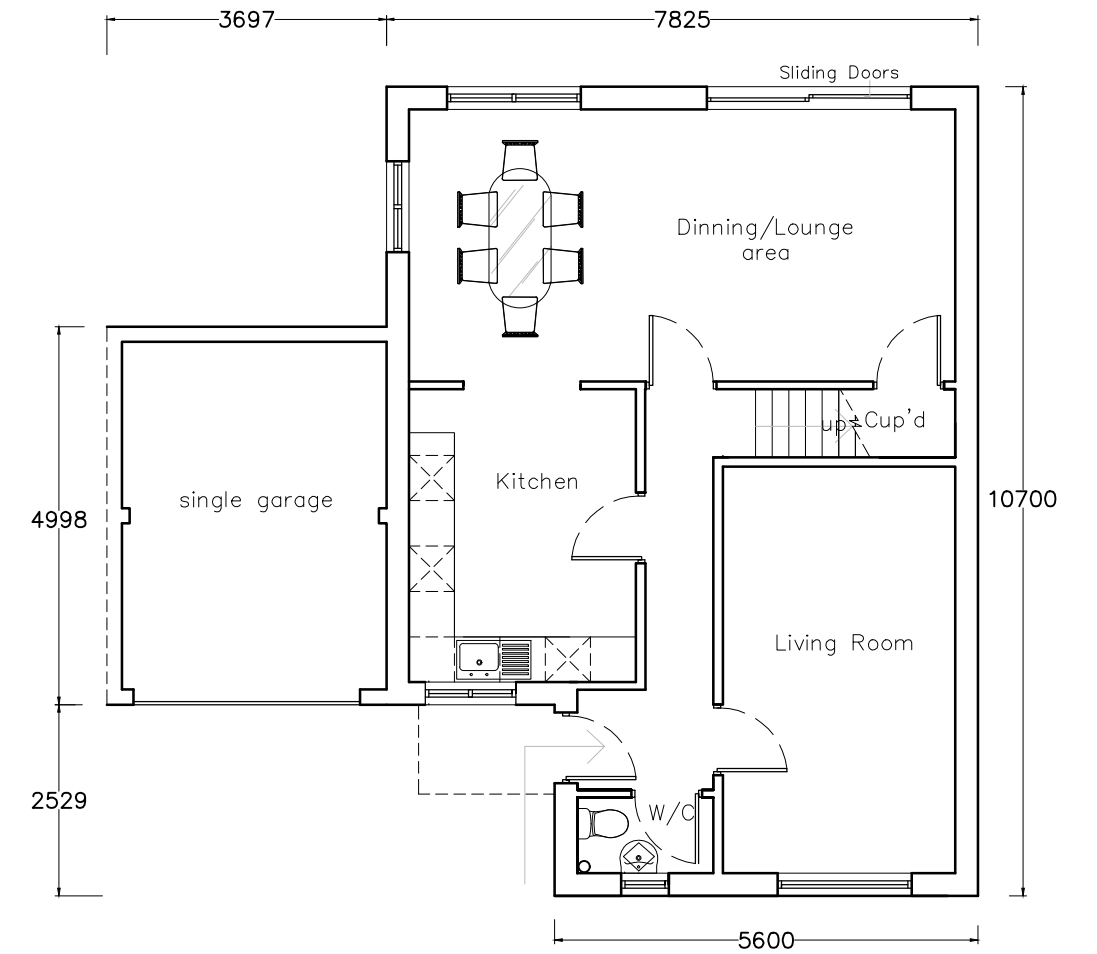

GROUND FLOOR

Note: Plot 1 opposite hand

revision	description	date

Client:

Mr & Mrs Flynn

Job Title:

Cotton Plot

Drawing Title:

Proposed House Plans- Plot 2

Scale:

1:100

Drawn By:

A3

kk

Date:

Octpber 2018

Job Number:


5767

Drawing Number:

05

Status:

Preliminary

 

0m 1m 2m 3m
scale 1:100

whitworth

Chartered Architects & Chartered Building Surveyors
18 Hatter Street, Bury St Edmunds, Suffolk, IP33 1NE
01284 760421 info@whitworth.co.uk www.whitworth.co.uk

NOTE:

Do not scale from this drawing. Confirm all dimensions on site. Refer any discrepancies to the Architect before work is put in hand. Read this drawing in conjunction with the relevant sections of the specification, schedule of works and other drawings.

This drawing is copyright of whitworth.