


Application No:
DC/20/00585



Address:
Harveys Garden Plants
Great Green
Thurston

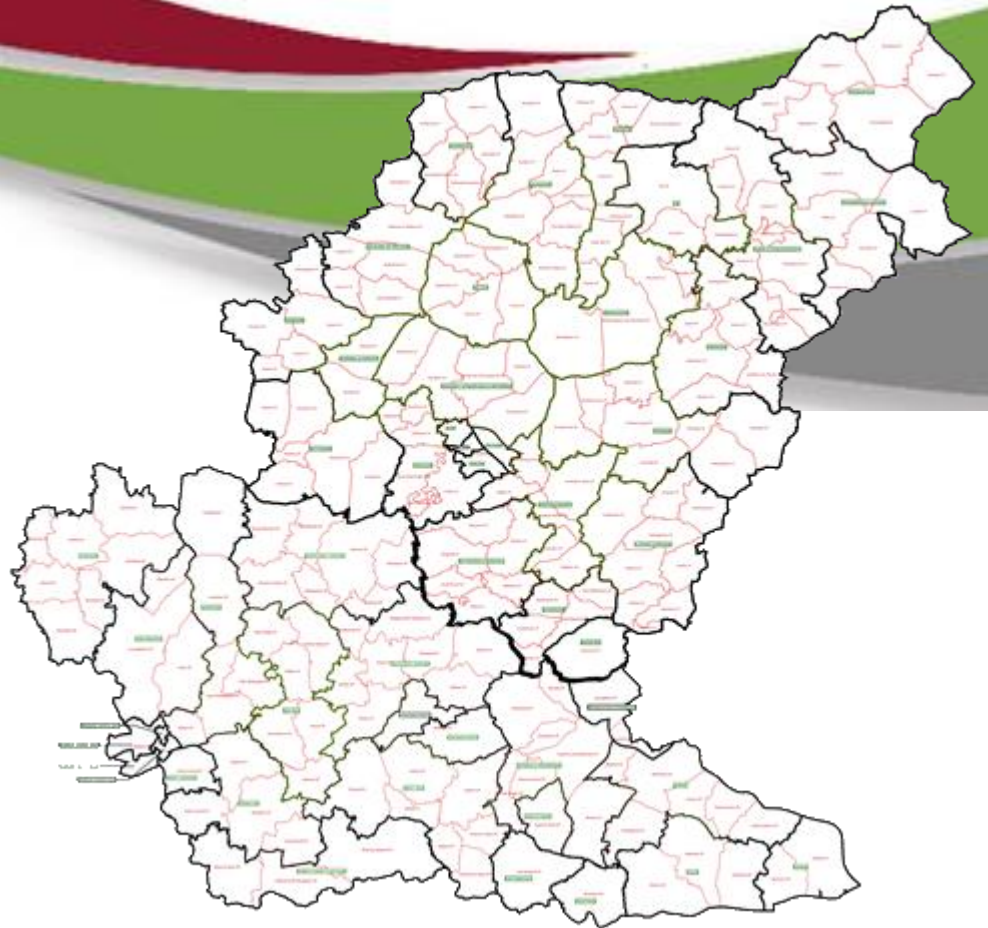






Constraints Map

-  Grade II
-  Public Rights of Way



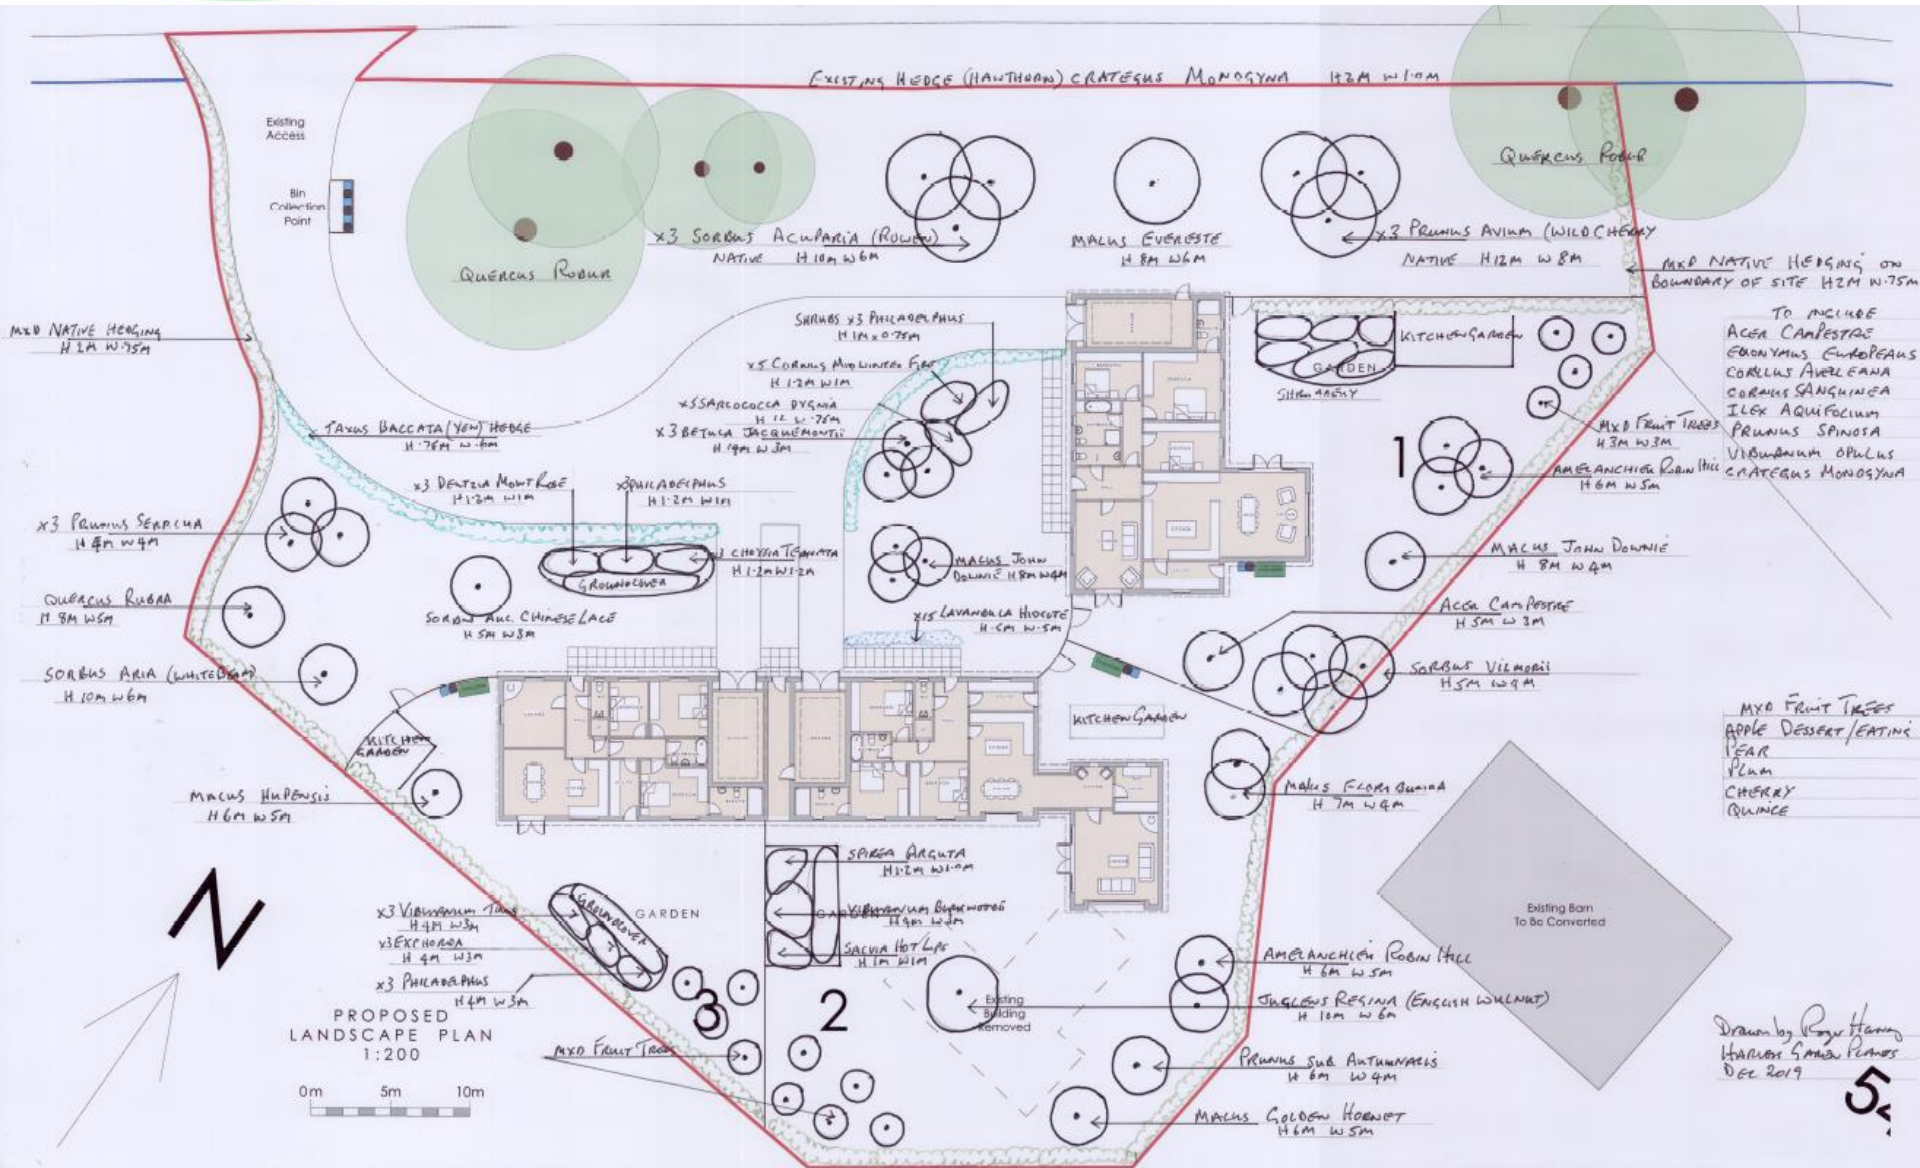

Drawn by *Paula Hann*
 HARROLD SANITARY
 DEC 2019

Elevations



EAST ELEVATION
SCALE 1:50



NORTH ELEVATION
SCALE 1:50



SOUTH ELEVATION
SCALE 1:50



WEST ELEVATION
SCALE 1:50

NOTES

1. All drawings are the property of Thurlow Architects. The Client has the right to use the drawings for the purposes of the project only. No other use or reproduction is permitted without the written consent of Thurlow Architects.
2. Thurlow Architects accepts no liability for errors or omissions in the drawings or for any consequences arising therefrom.
3. The drawings shall be used for the purposes of the project only and shall not be used for any other purpose without the written consent of Thurlow Architects.

REVISIONS	
No.	Date

ThurlowArchitects
the studio RIBA
41 Freshwick Lane
Dunley Hill, Dunstons
Suffolk, IP33 2JG
t: 01 284 704805
info@thurlowarchitects.co.uk
www.thurlowarchitects.co.uk

client:
Mrs and Mrs Harvey


project:
Harvey's Garden Plans
Northwood, Ipswich
IP1 3LJ

drawing title:
Proposed Elevations


project no.	design no.	rev.	date	scale	date
7185	208	001	As Sh	As Sh	Apr 20

drawing title:
Planning


Floor Plans

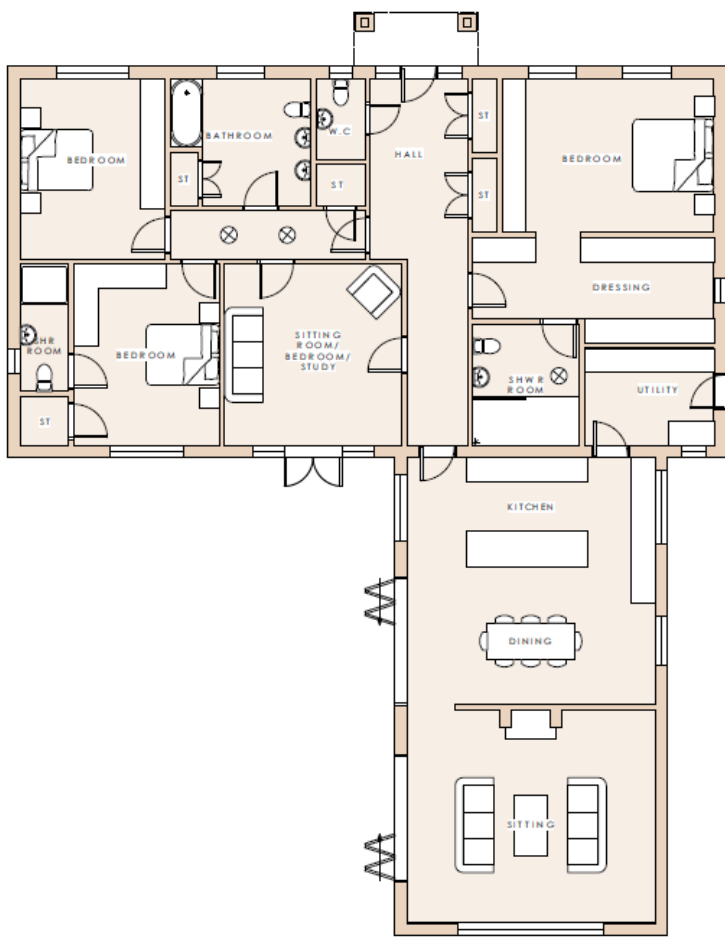

FLOOR PLAN SCALE 1:50

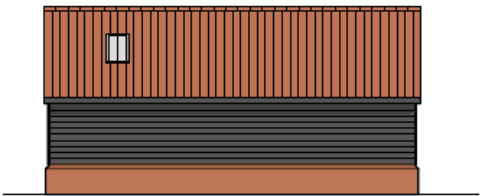

GARAGE - EAST ELEVATION SCALE 1:50

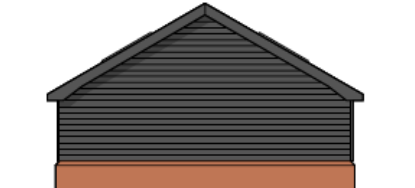

GARAGE - NORTH ELEVATION SCALE 1:50




GARAGE - SOUTH ELEVATION SCALE 1:50



GARAGE - WEST ELEVATION SCALE 1:50

DISCLAIMER
 The Client is to be responsible for ensuring that the drawings are used in accordance with the relevant building regulations and any other applicable laws and regulations.
 The drawings are for the proposed design only and do not constitute a contract.
 The drawings are for the proposed design only and do not constitute a contract.
 The drawings are for the proposed design only and do not constitute a contract.

REVISIONS			
No.	Date	Description	By

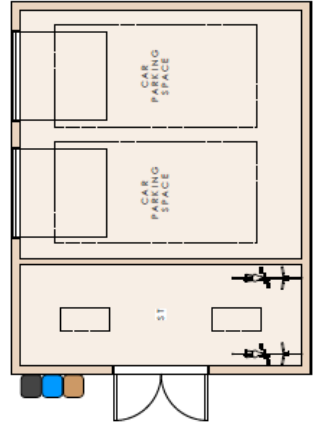

GARAGE - PLAN SCALE 1:50

ThurlowArchitects
 the studio
 61 Hardwick Lane
 Day's End
 Suffolk, IP33 2JH
 t: 01284 704805
 info@thurlowarchitects.co.uk
 www.thurlowarchitects.co.uk

RIBA

client: Mr and Mrs Harvey
 project: Harvey's Garden Front
 location: North Road, Truxton, IP31 2JL
 drawing title: Proposed Floor Plan and Proposed Garage

project no.	date	rev.	scale	date
7185	2017	01	A4 D1	Apr 20

drawing title: Planning