


- Tarmac drive
- Gravel drive
- Block paving to parking bays
- Lighting Bollard

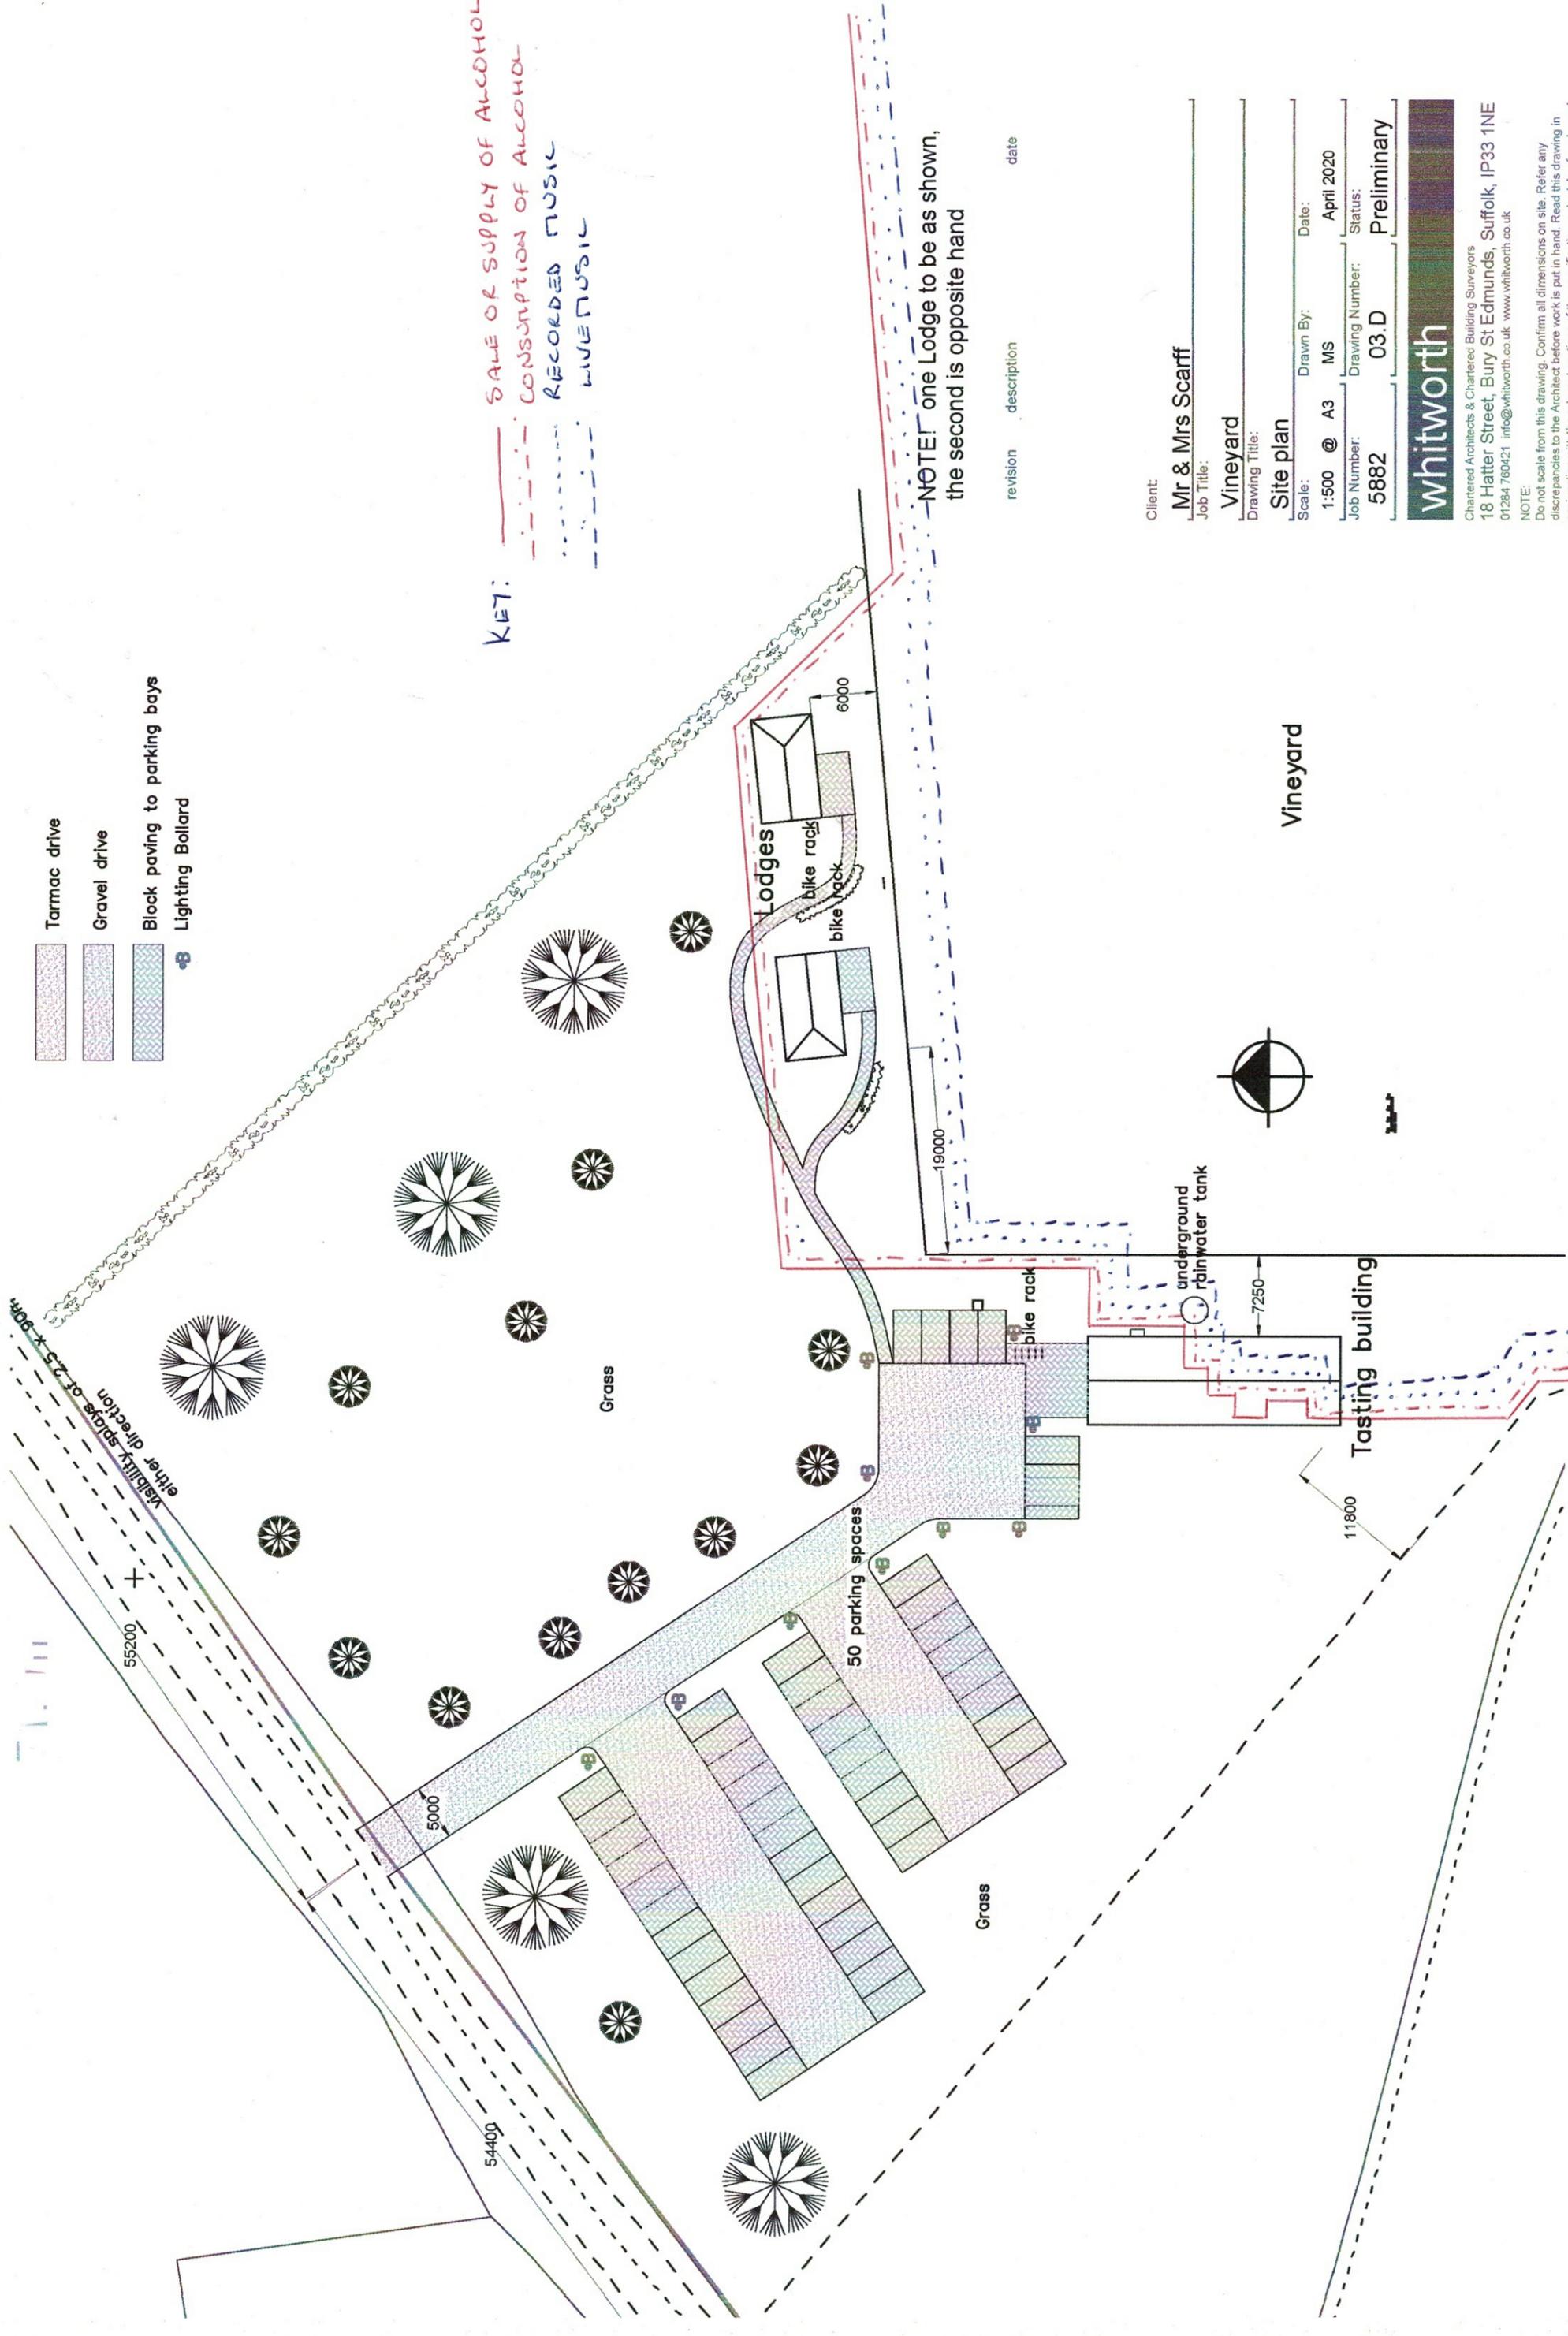

KEY:

- SALE OF SUPPLY OF ALCOHOL
- - - CONSUMPTION OF ALCOHOL
- · · RECORDED MUSIC
- · · LIVE MUSIC

NOTE: one Lodge to be as shown, the second is opposite hand

revision	description	date


Client: **Mr & Mrs Scarff**
 Job Title: **Vineyard**
 Drawing Title: **Site plan**
 Scale: **1:500 @ A3**
 Job Number: **5882**
 Drawing Number: **03.D**
 Drawn By: **MS**
 Date: **April 2020**
 Status: **Preliminary**




Chartered Architects & Chartered Building Surveyors
 18 Hatter Street, Bury St Edmunds, Suffolk, IP33 1NE
 01284 760421 info@whitworth.co.uk www.whitworth.co.uk

NOTE: Do not scale from this drawing. Confirm all dimensions on site. Refer any discrepancies to the Architect before work is put in hand. Read this drawing in conjunction with the relevant sections of the specification, schedule of works and other drawings.


- - - - 30 minute fire resisting construction
 FD 30 S 30 minute fire and smoke resisting door / shutter
 Fire detection and alarm system with BS 5839-1, L3 standard and provide notification on completion.
 [FACP] Fire alarm control panel
 () call point
 () smoke detector & retractor
 () Heat detector & retractor
 () Straps
 () Illuminated fire exit sign
 Emergency lighting to be installed in accordance with BS 5266-1:2016

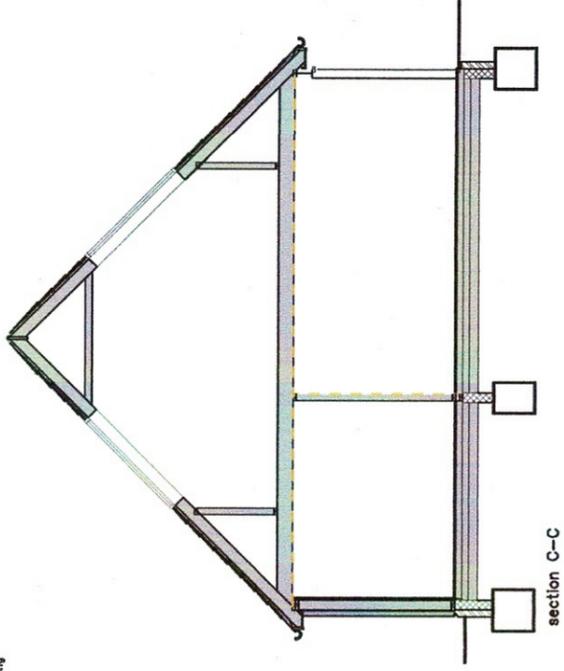

KEY:
 — SALE OR SUPPLY OF ALCOHOL
 - - - CONSUMPTION OF ALCOHOL
 RECORDED MUSIC
 - - - - LIVE MUSIC

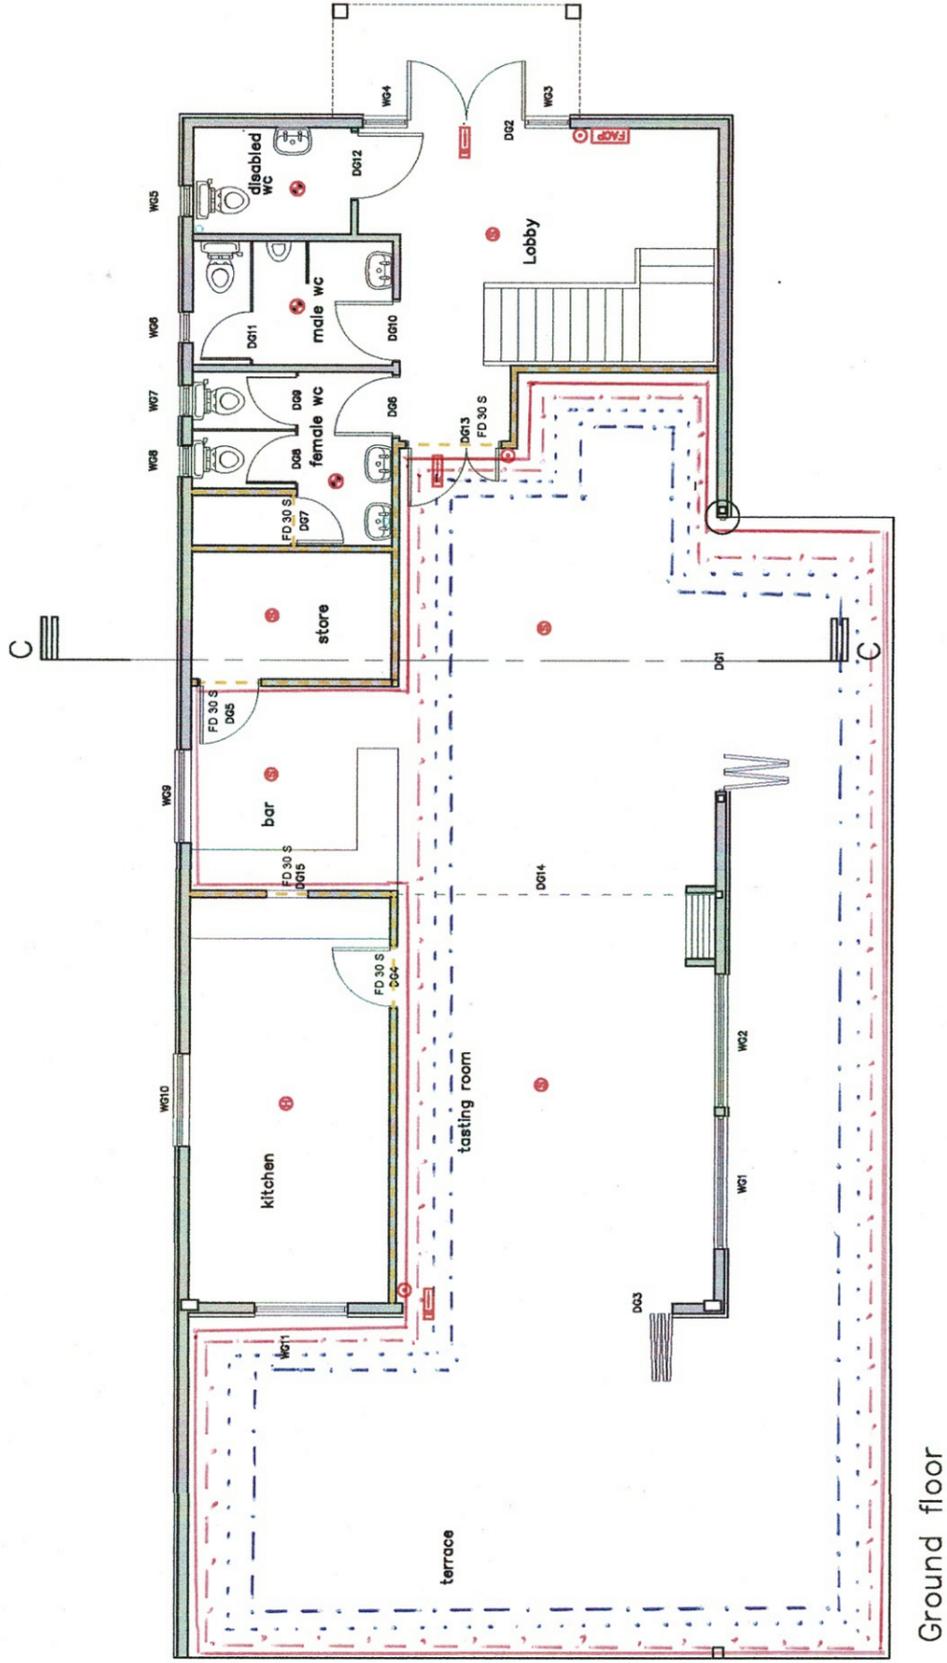

Ground floor

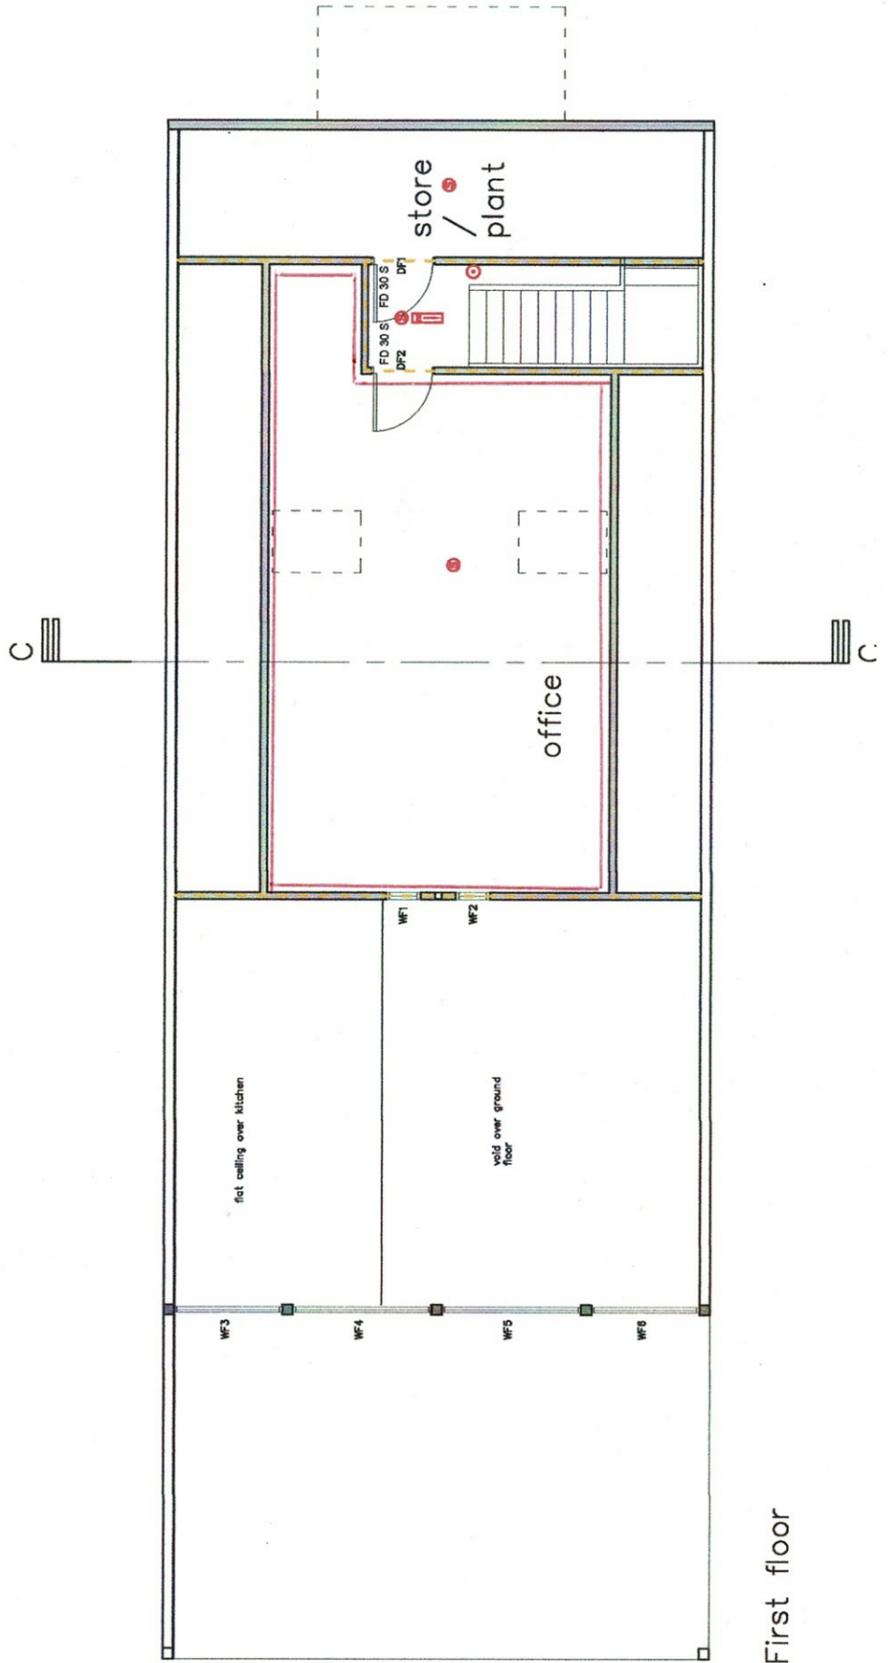

First floor



KEY: — SALE OR SUPPLY OF ALCOHOL
- - - CONSUMPTION OF ALCOHOL
..... RECORDED MUSIC
- - - LIVE MUSIC