

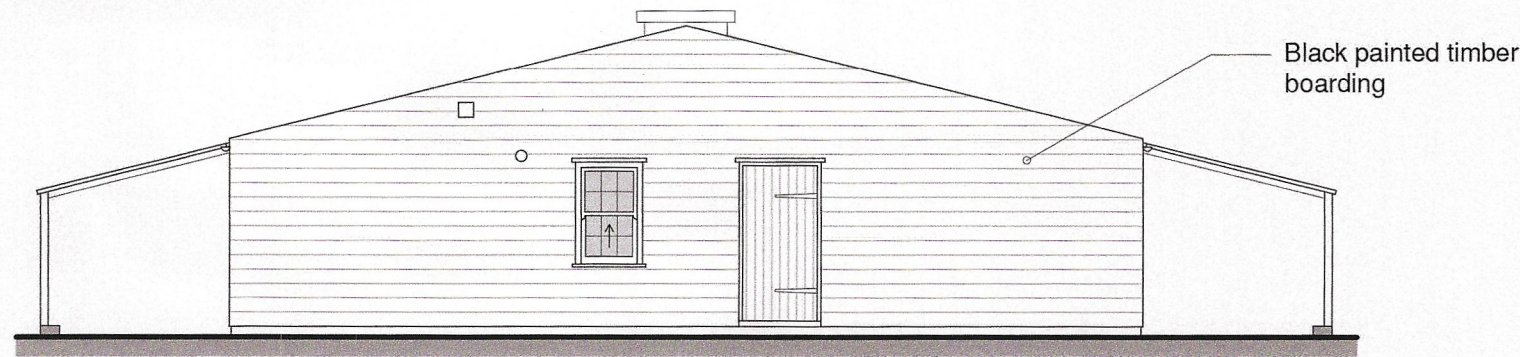



Scale Bar Legend

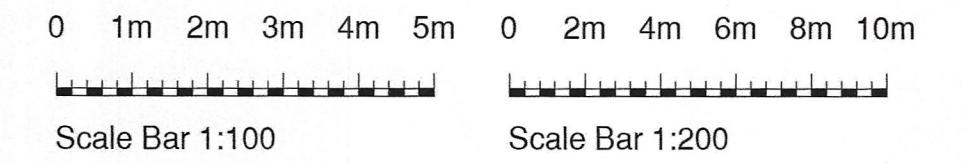

Front (East) Elevation
Scale 1:100

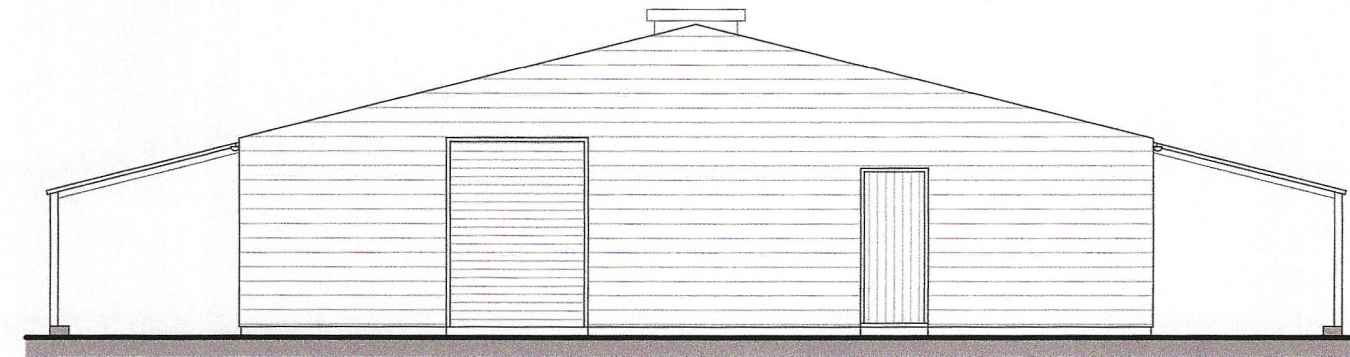


Rear (West) Elevation
Scale 1:100

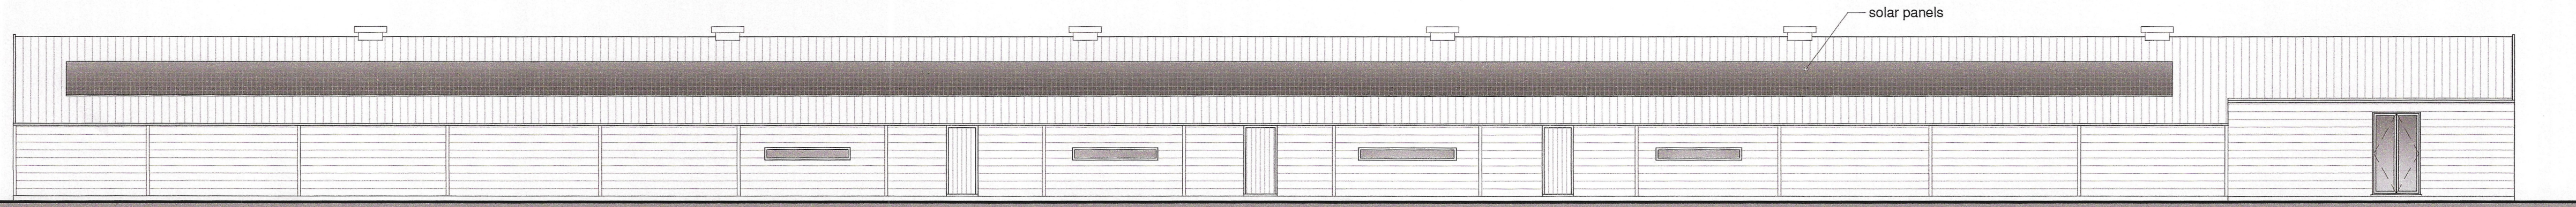

Side (South) Elevation
Scale 1:100




Side (North) Elevation
Scale 1:100

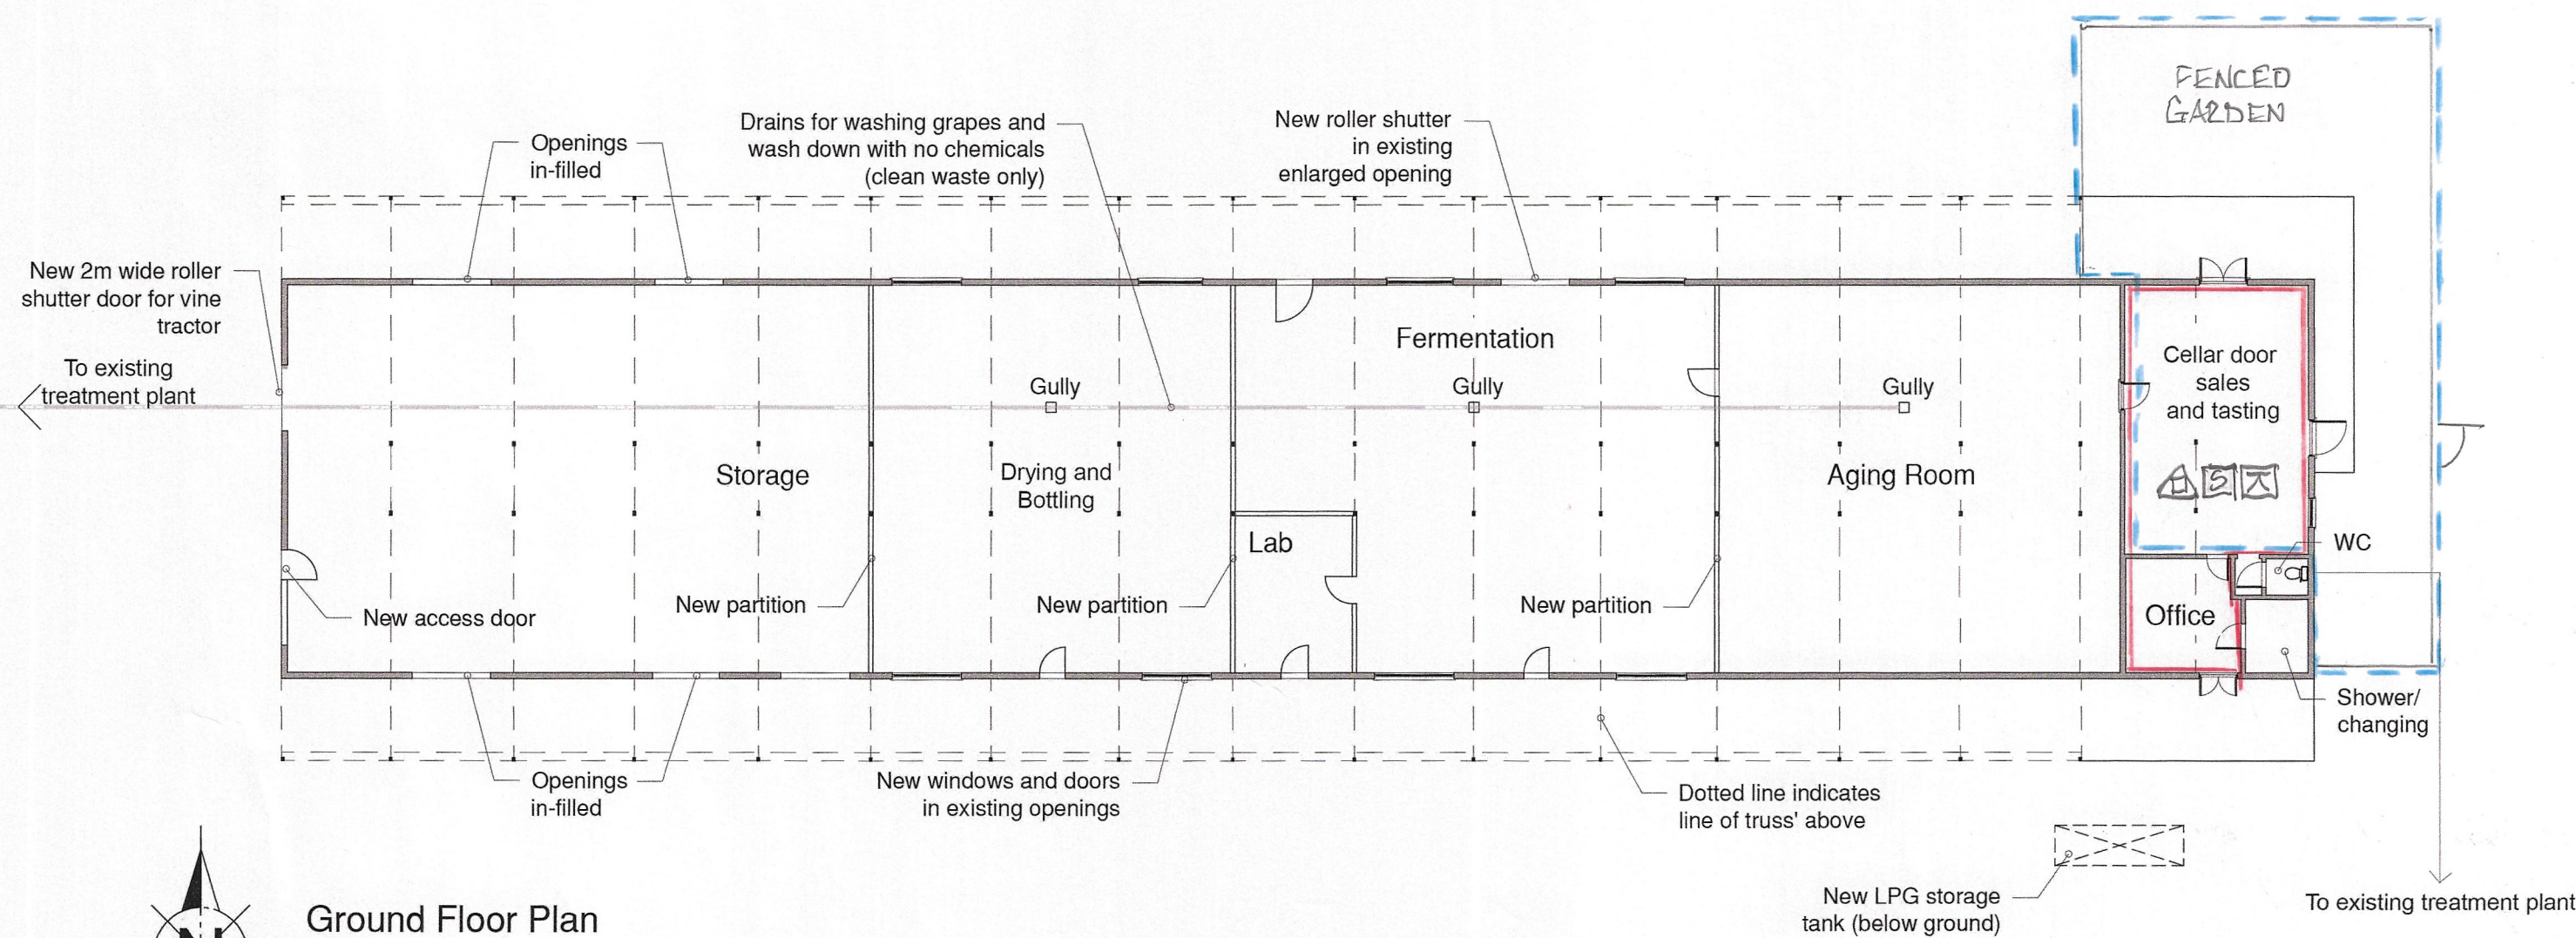

RED - SALE/SUPPLY OF ALCOHOL
BLUE - CONSUMPTION OF ALCOHOL

Ground Floor Plan
Scale 1:200

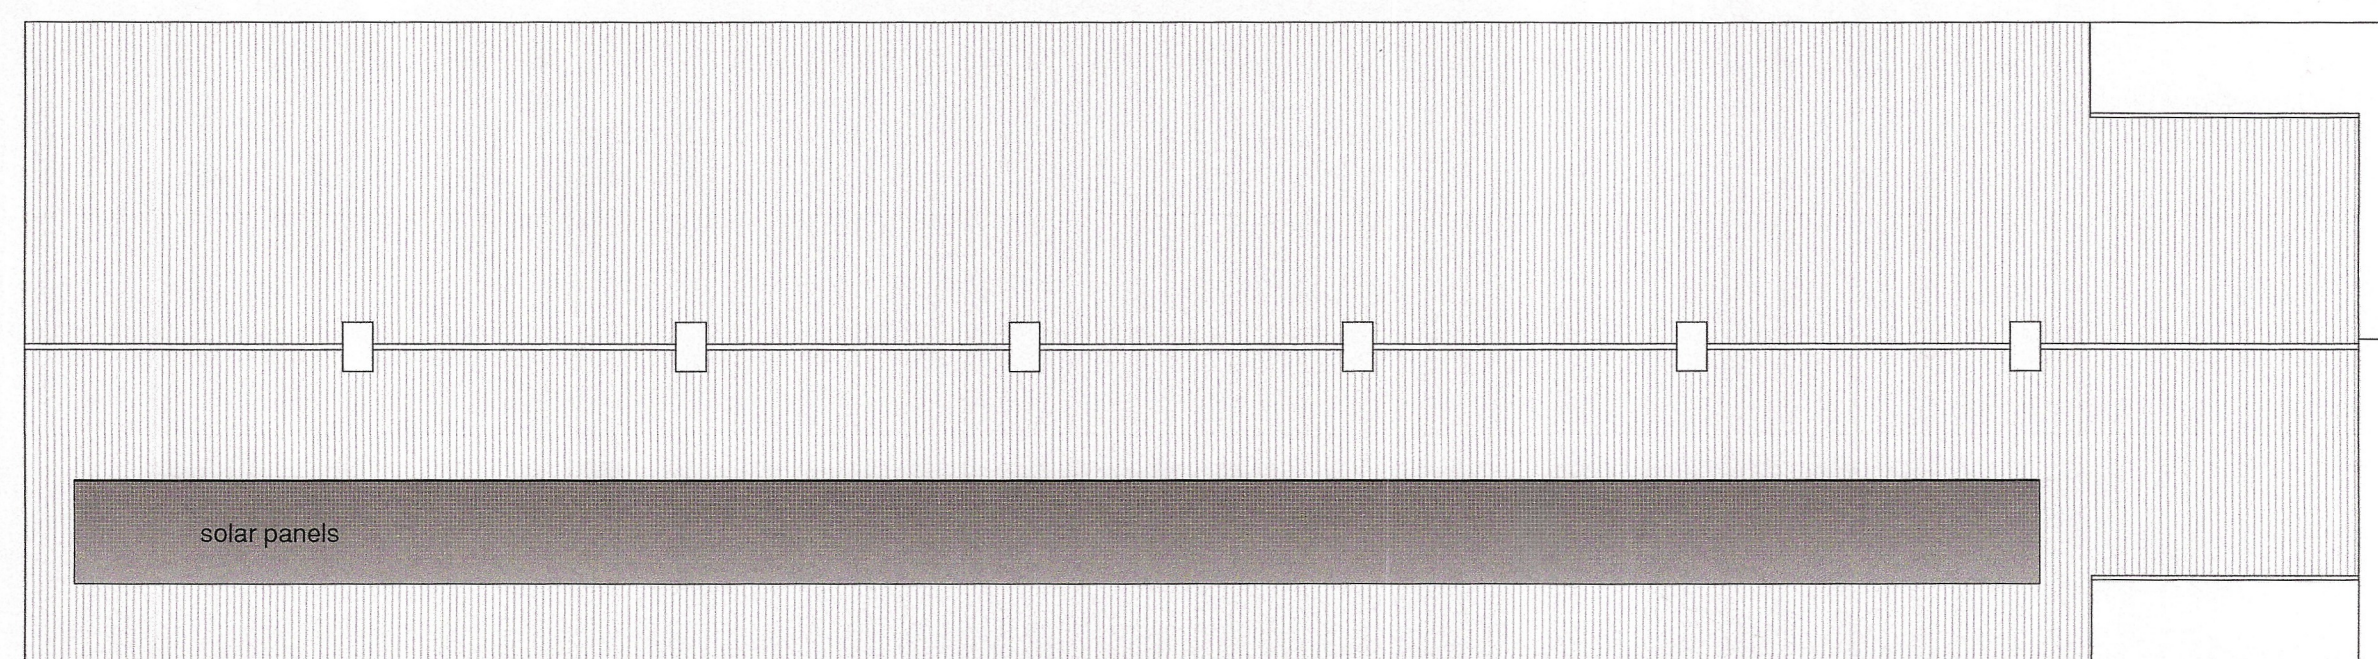

Roof Plan
Scale 1:200

Rev:	Date:	Details:
A:		
B:		
C:		
D:		
E:		
F:		

Site Address:
Mount Farm, Blooms Hall Lane, Stanstead, Suffolk, CO10 9BY

Project:
Proposed change of use and alterations of existing Chicken Barn to a Winery

Client:
Mr H & Mrs K Engstrom

Drawing Status:
Planning

Drawn by:
HD

Drawing Content:
Proposed Ground Floor, Roof Plans & Elevations

Scales:
See Drawing @A1

Drawing No:
1166-02-03

Date Created:
February 2019

Planning status:
Pre-Application

Building Regulation status:



This drawing is the copyright of Optimum Architecture Limited and may not be traced, copied (apart from for the sole purpose of carrying out the construction of the described works) or reproduced without prior written consent.
Do not scale from this drawing: Any dimensions stated are for guidance only, all written and scaled dimensions are to be checked on site prior to commencement of works. Any discrepancies must be reported immediately.