


IMPORTANT GENERAL NOTES:

THIS DRAWING SHALL NOT BE SCALED.
 ALL DIMENSIONS SHALL BE CHECKED ON SITE PRIOR TO COMMENCING THE WORKS WITH ANY ERRORS OR OMISSION REPORTED TO THE ARCHITECT IMMEDIATELY.
 ALL DIMENSIONS ARE IN mm UNLESS OTHERWISE NOTED.
 THIS DRAWING MAY INCORPORATE INFORMATION FROM OTHER PROFESSIONS. DGA CANNOT ACCEPT RESPONSIBILITY FOR THE INTEGRITY AND ACCURACY OF SUCH INFORMATION.

IF IN DOUBT ASK !!

Revision

Rev	Date	By	App
A	19.08.20	BP	ED

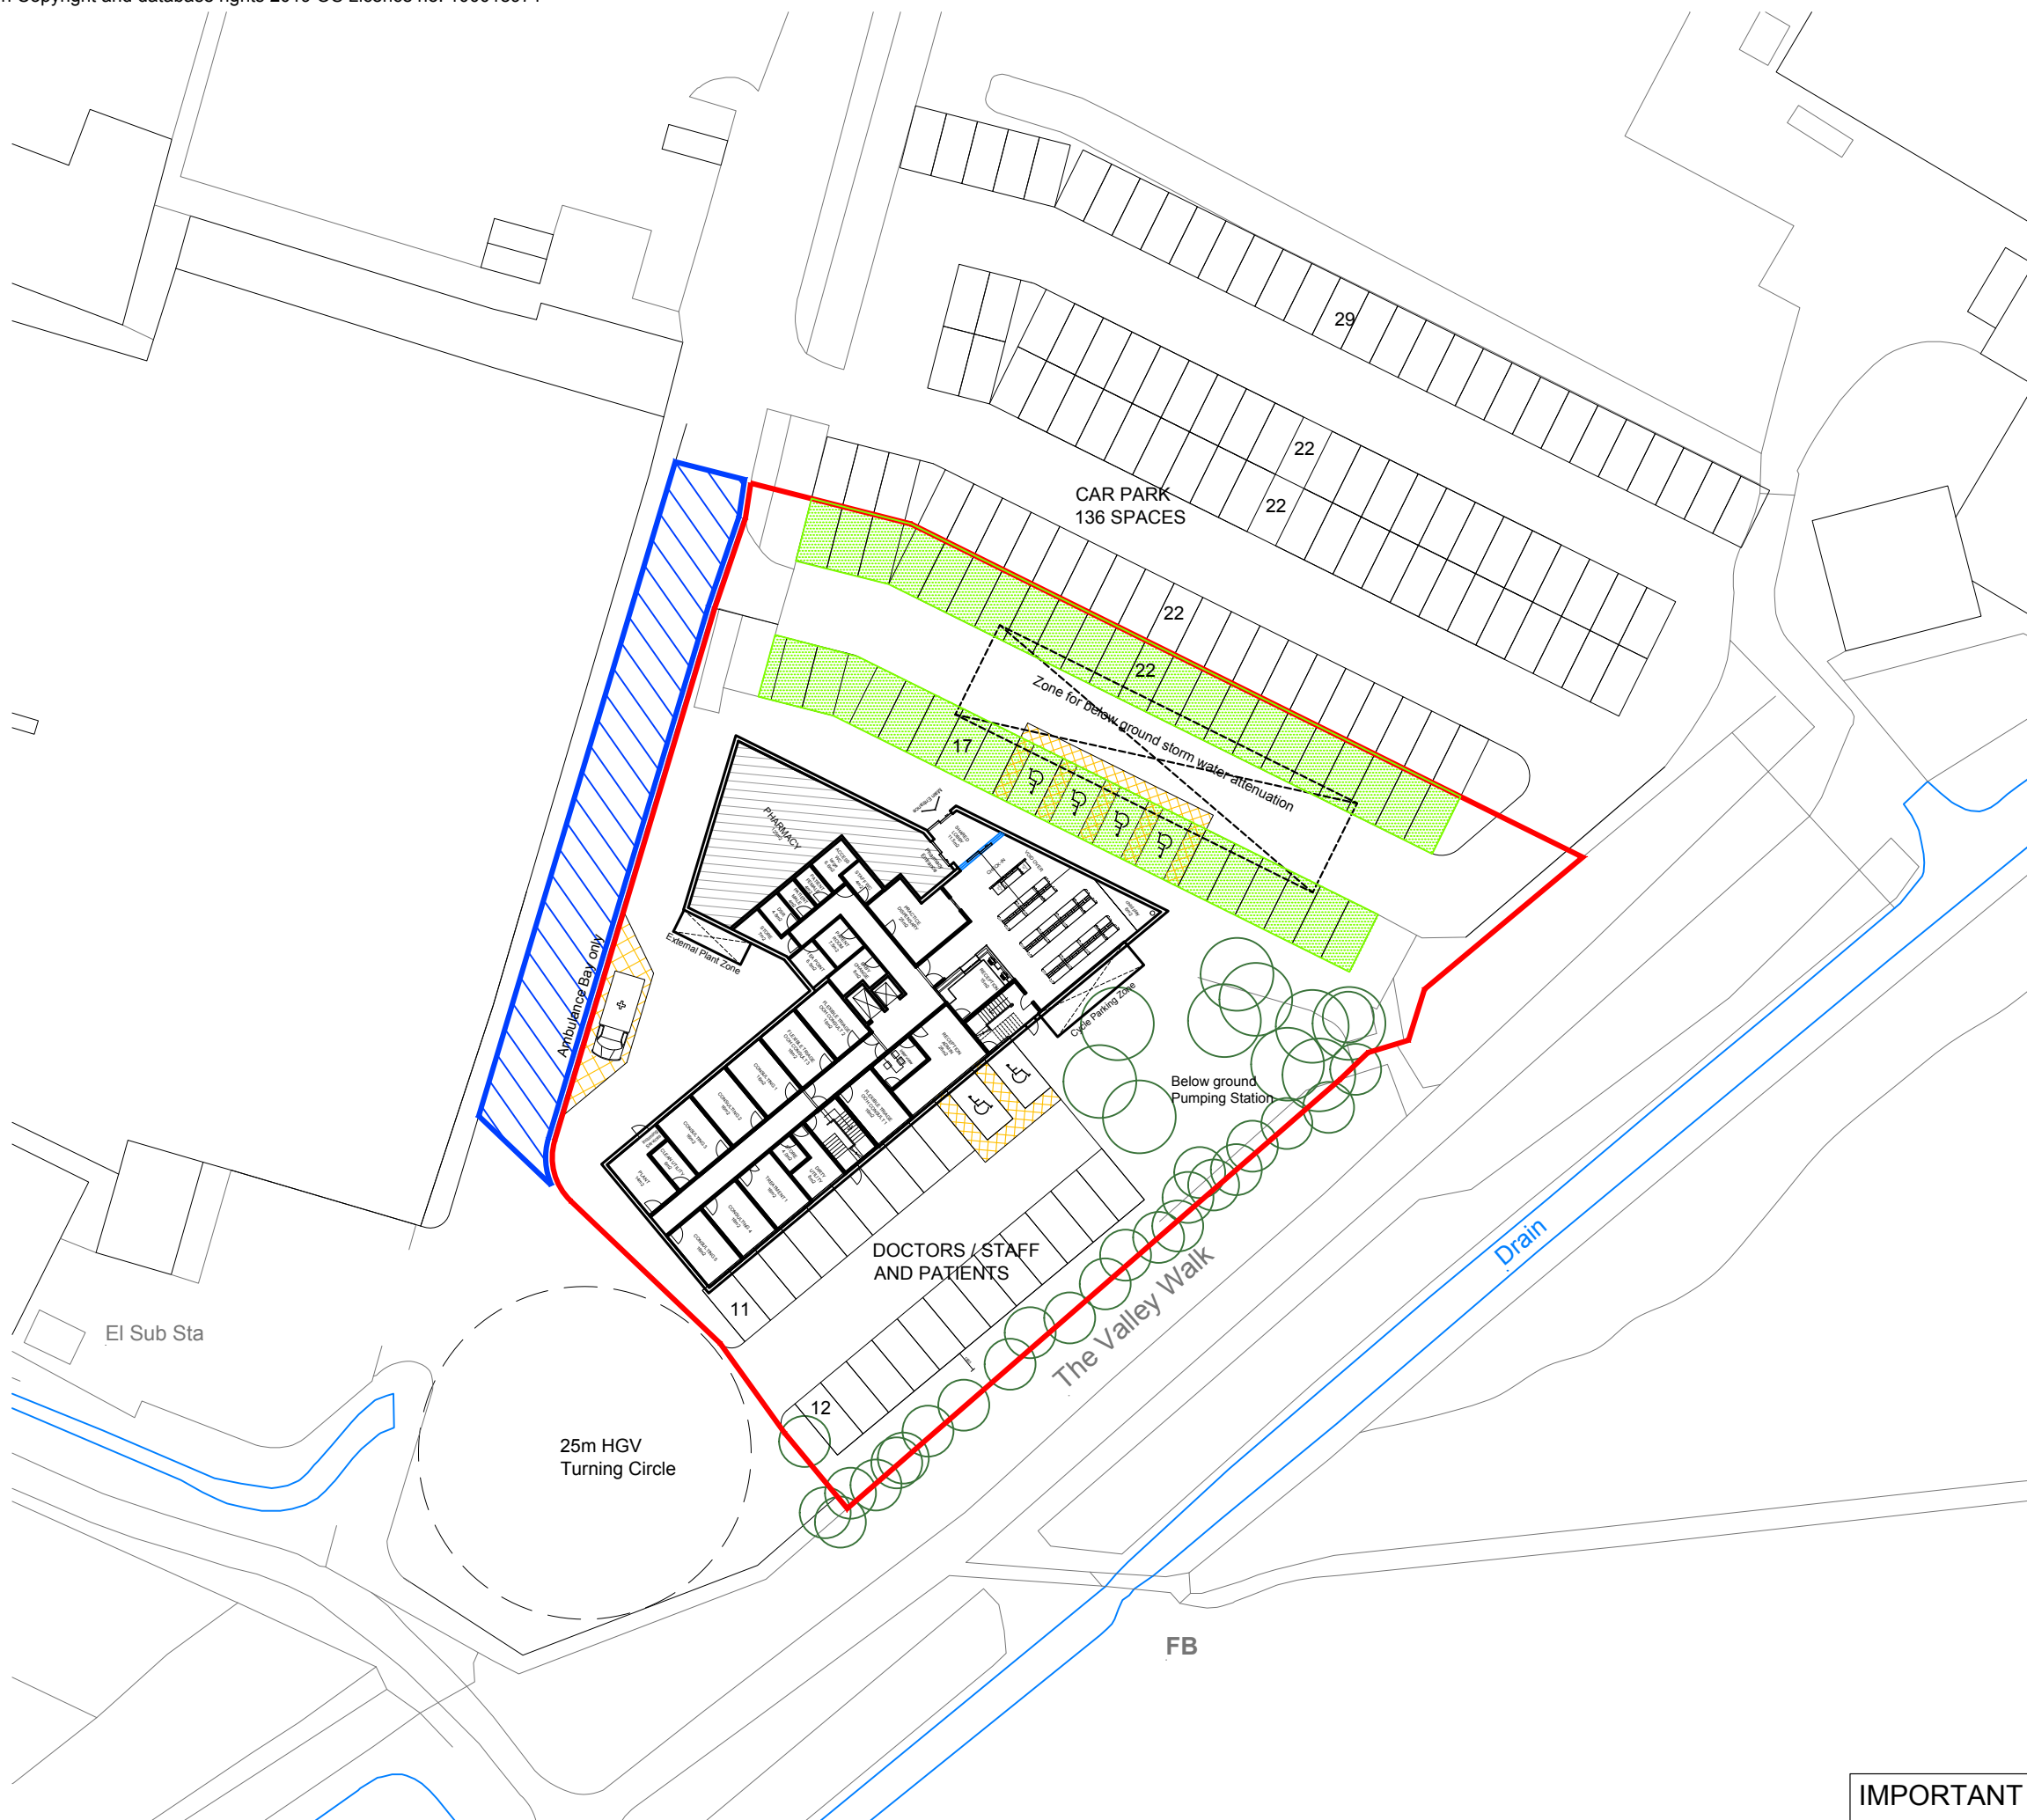

AREA:
 Site Area (red line) - 3154m²
 Shared Area (blue line) - 293m²

CAR PARKING:
 Public Car Parking Spaces - 95no.
 Surgery Car Parking Spaces - 62no.
 incl. 39no. shared (hatched green)



DGA Architects Ltd.
 The Studio - 19B Vanguard Way.
 Battlefield Enterprise Park
 Shrewsbury, Shropshire, SY1 3TG
 01743 272265 . design@dgaltd.co.uk . www.dgaltd.co.uk

Client
APOLLO CAPITAL PROJECTS DEVELOPMENT
 Project
NEW PRIMARY CARE CENTRE, STATION ROAD, SUDBURY

Drawing
PROPOSED SITE PLAN

Drawing status
FEASIBILITY

Scale
 1:500 @ A3

Drawn by
 BP

Date
 MAY 20

Project number
20.002

Drawing number
SK01

Revision
A

IMPORTANT NOTE:
 Site layout subject to Topographic and below ground subtronic scan surveys

PROPOSED SITE PLAN