



Application No: DC/18/04000 and DC/18/03949

**Address: Wingfield Barns
Church Road
Wingfield**

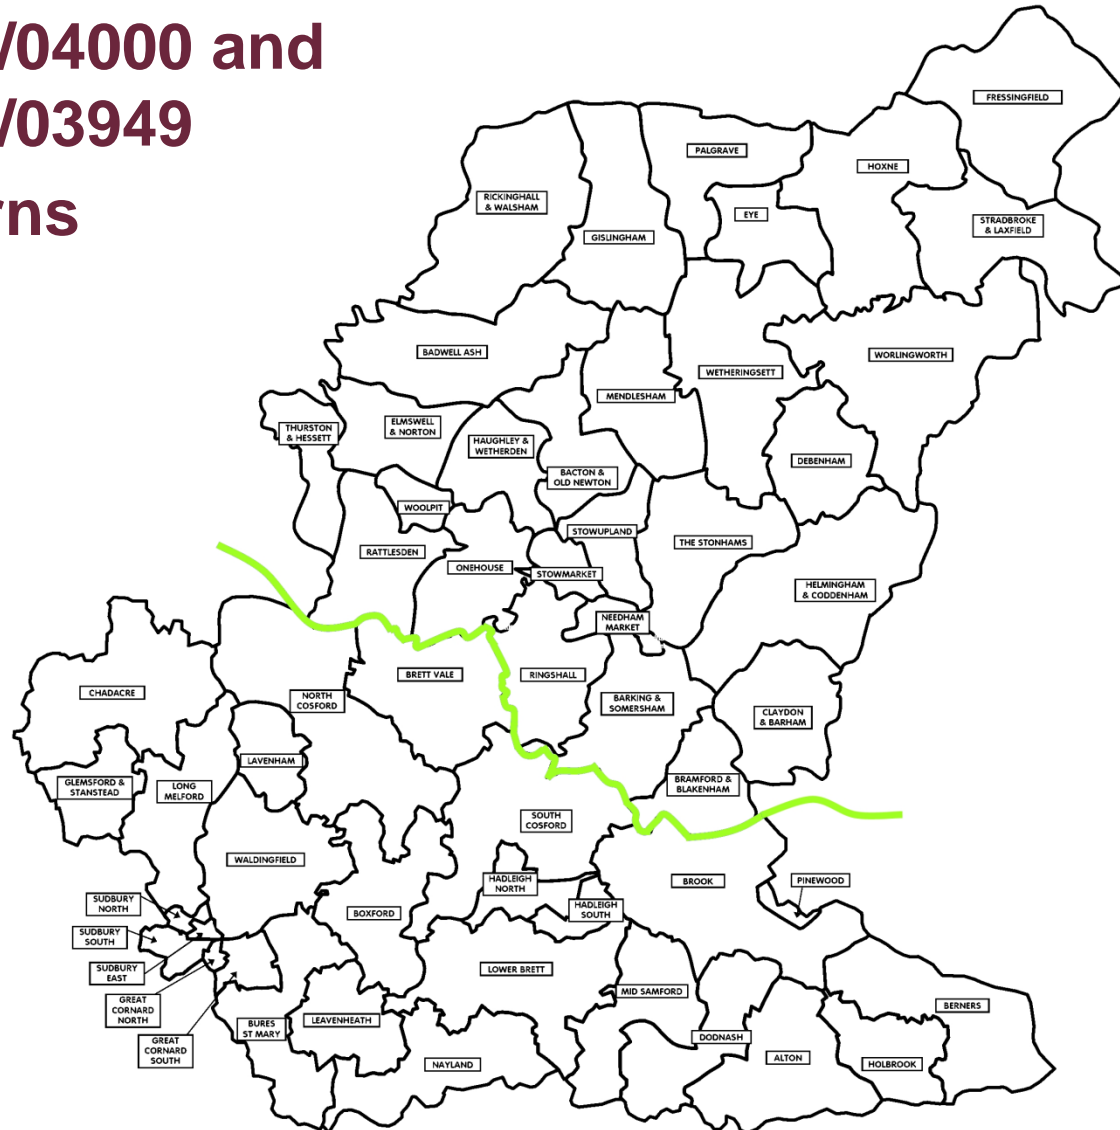

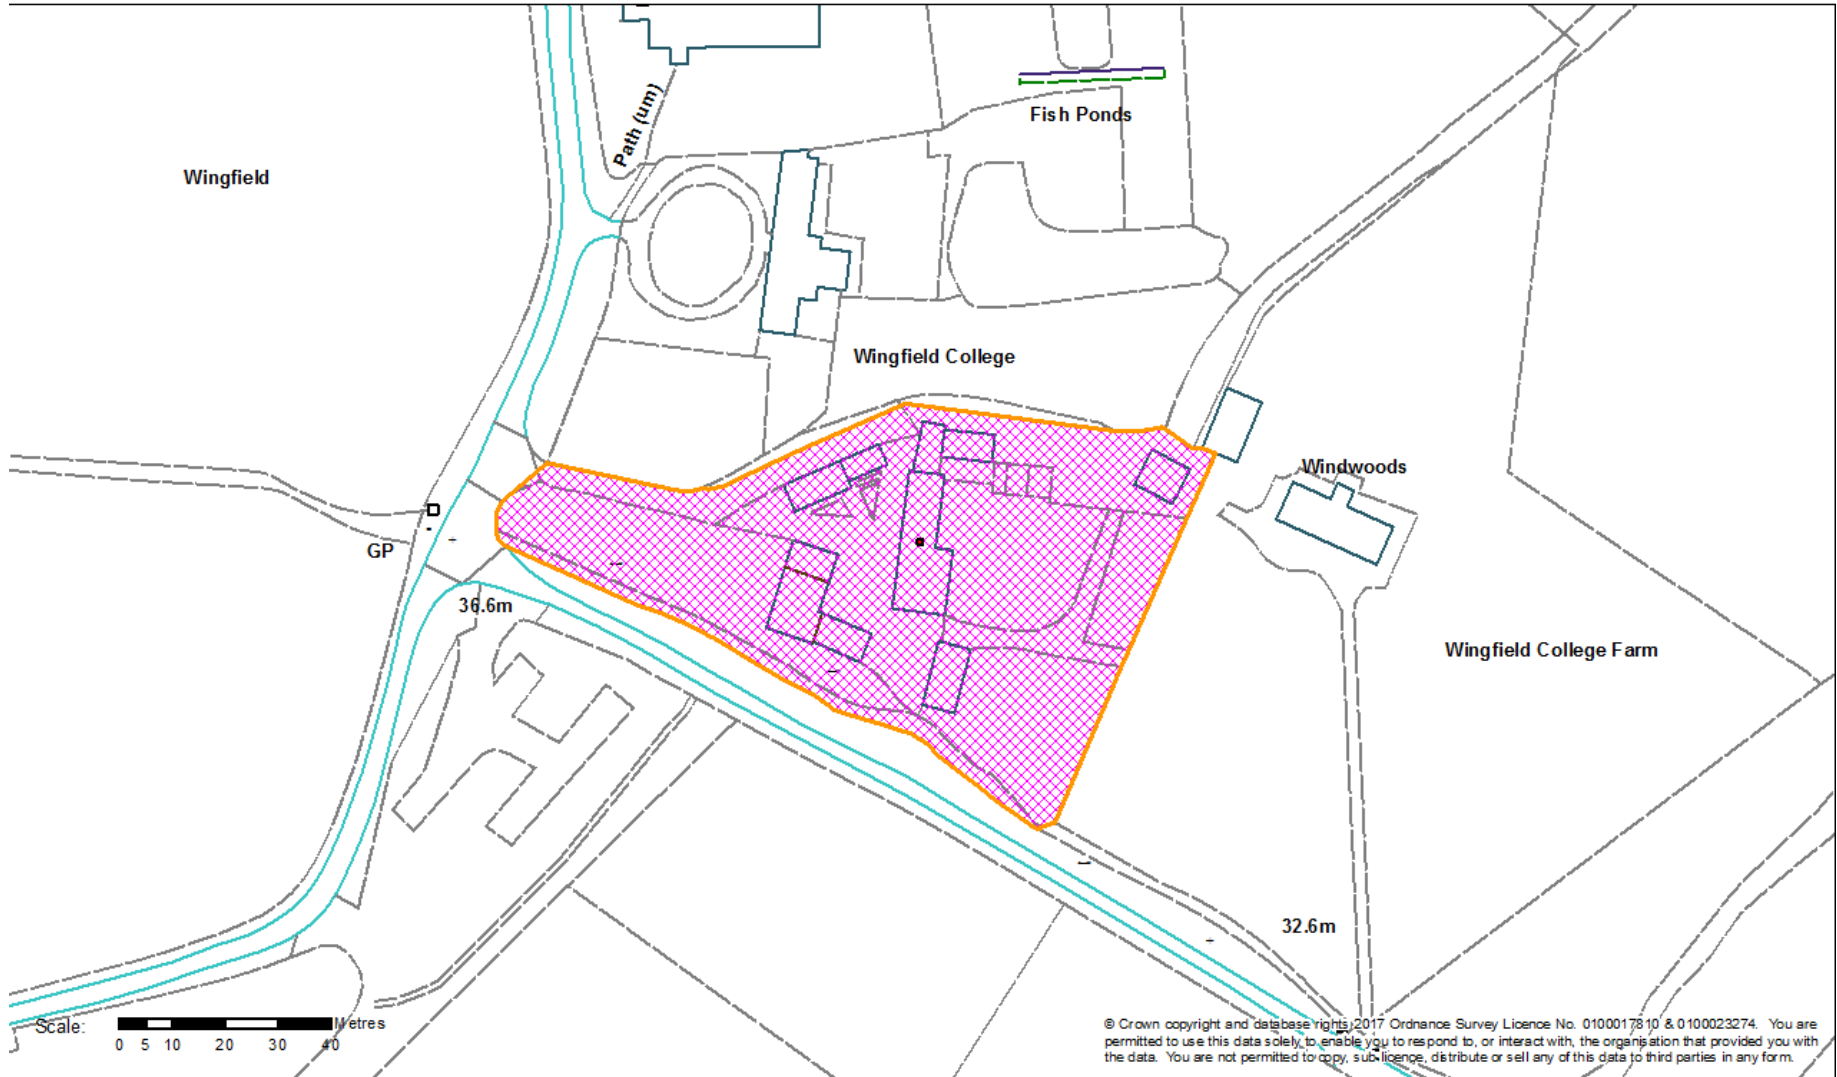

Constraints Map

30 mph speedlimit



Biodiversity - Bats




Listed Buildings

- Grade I
- Grade II
- Grade II*

Flood Zone 2


Flood Zone 3


Special Landscape Area

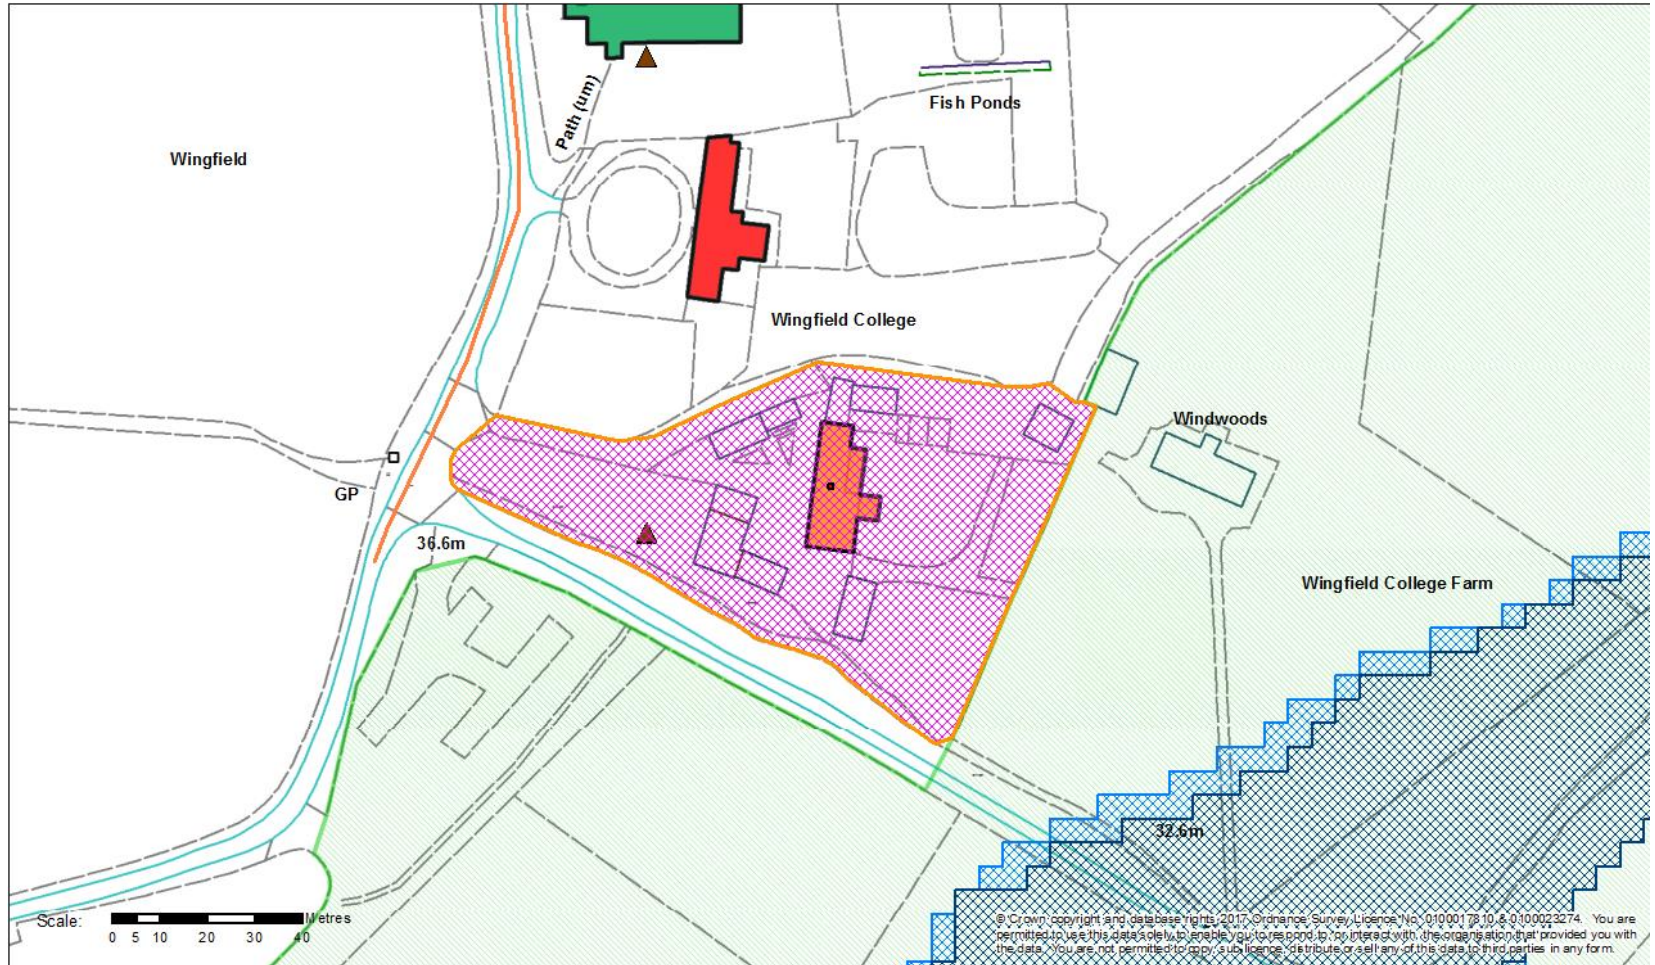

Constraints Map

-  Conservation Area
-  TPO - Individual TPO/Area of trees/trees
-  TPO - Woodland
-  TPO - Group of Trees
-  Section 106s (excludes new TLC cases)

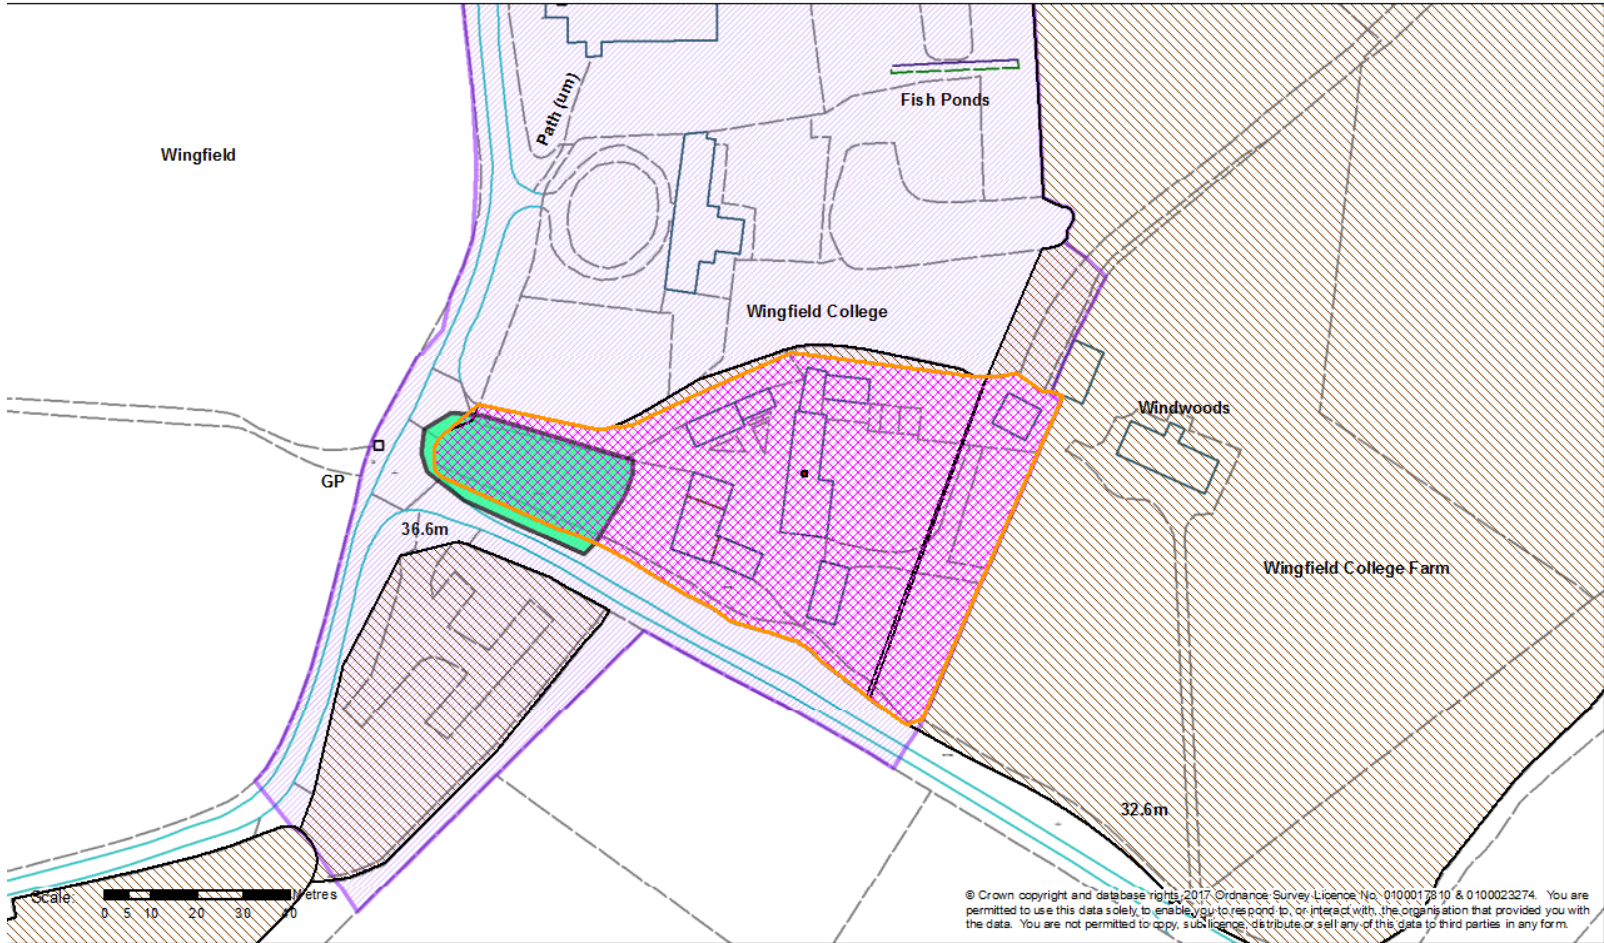


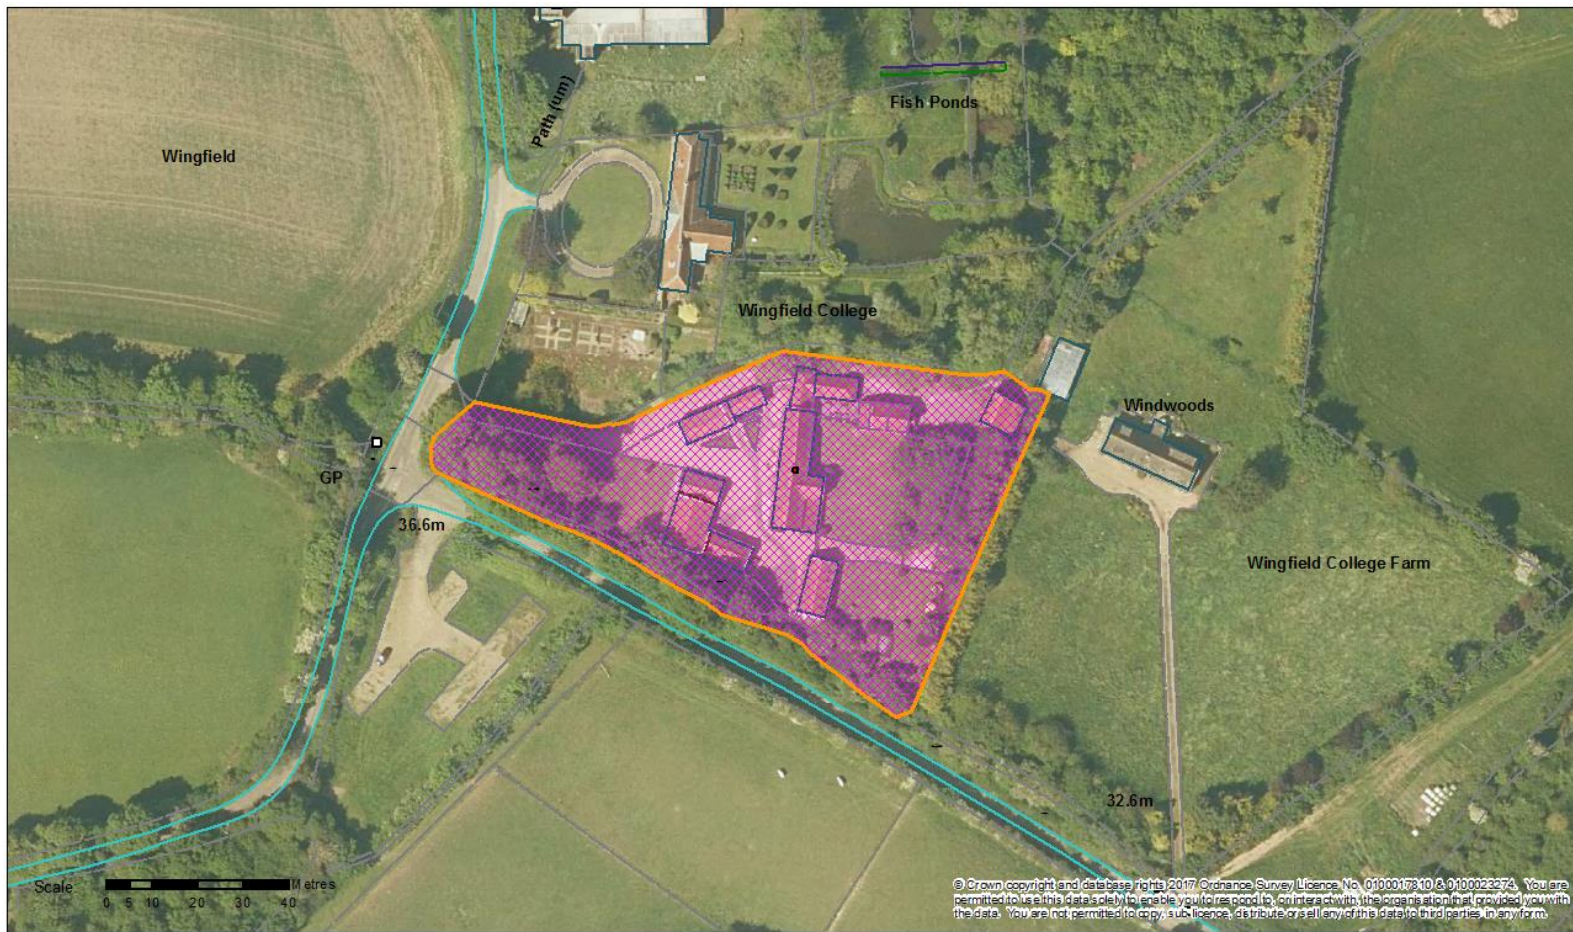


Aerial Map

Slide 6



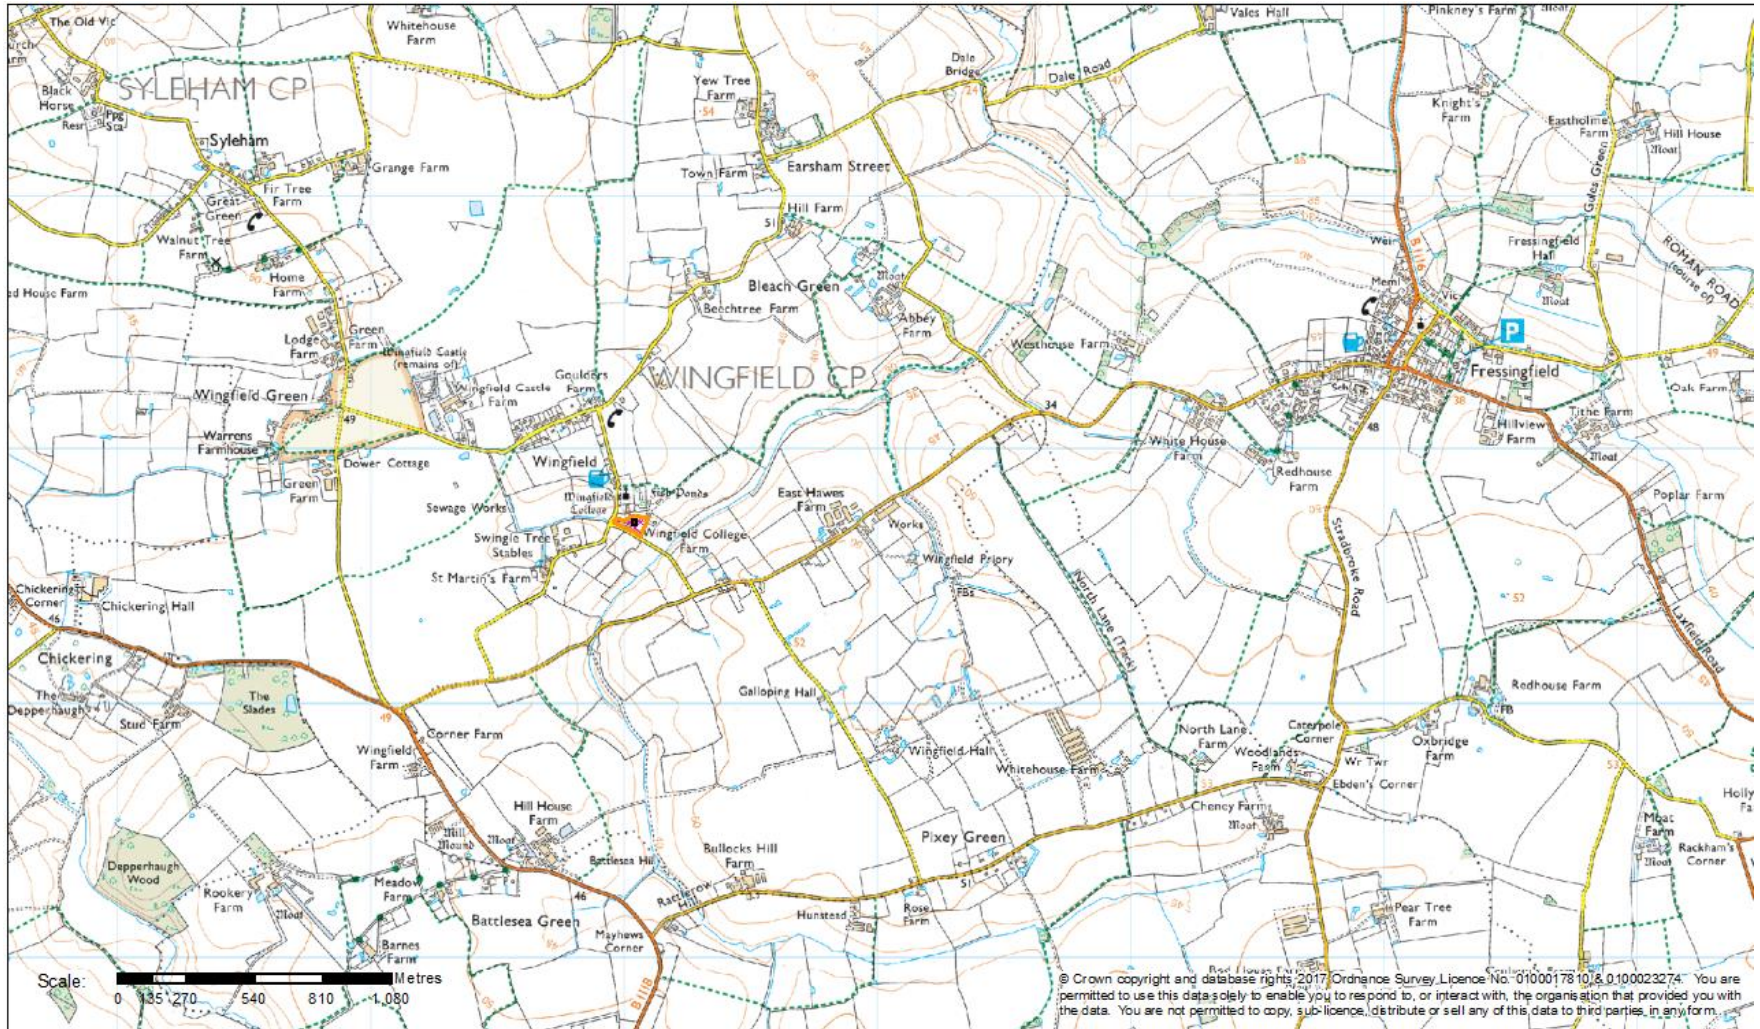


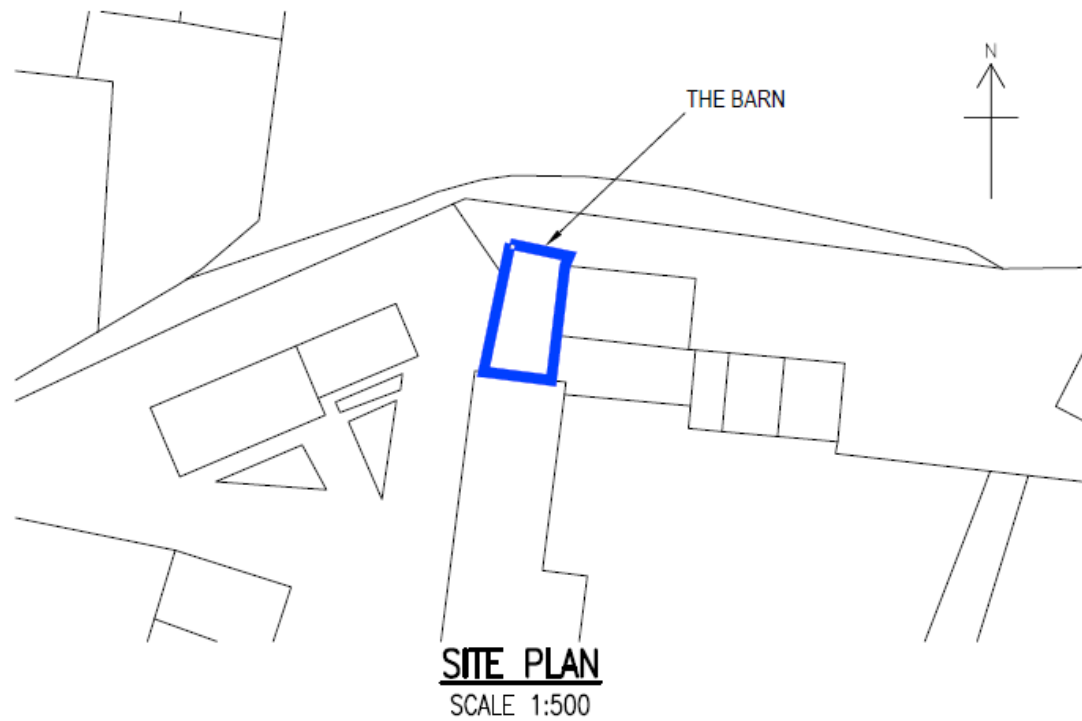




Existing Plans and Elevations


Slide 9

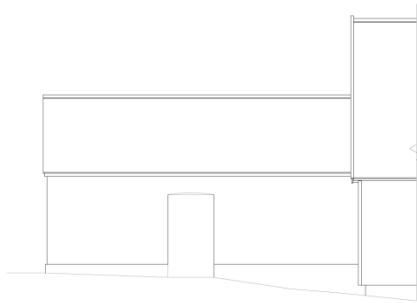

EXISTING WEST ELEVATION
SCALE 1:50

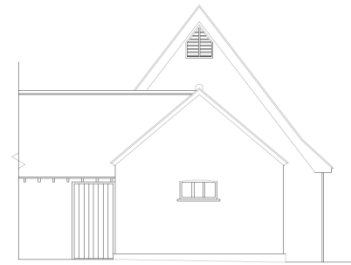


EXISTING NORTH ELEVATION
SCALE 1:50

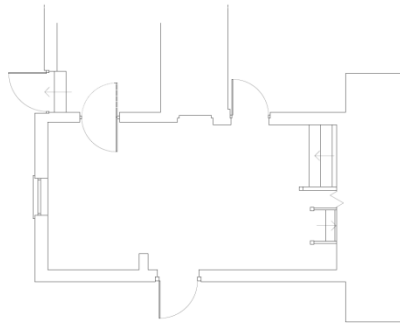


EXISTING PLAN
SCALE 1:50


Proposed Plans and Elevations

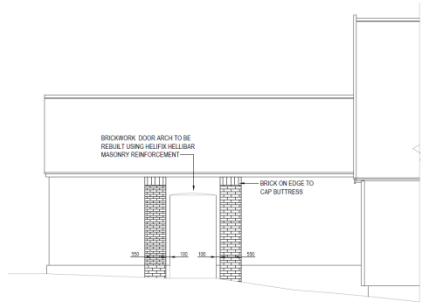

PROPOSED WEST ELEVATION
SCALE 1:50

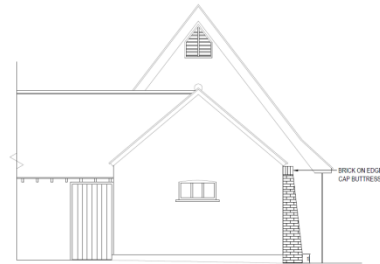

PROPOSED NORTH ELEVATION
SCALE 1:50

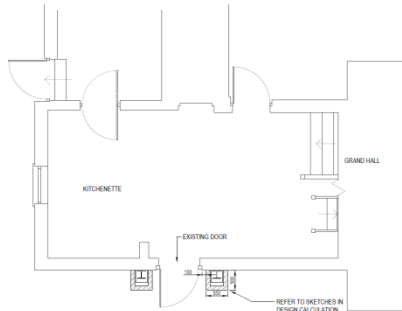

PROPOSED PLAN
SCALE 1:50