


Site location plan



Scale 1:2500





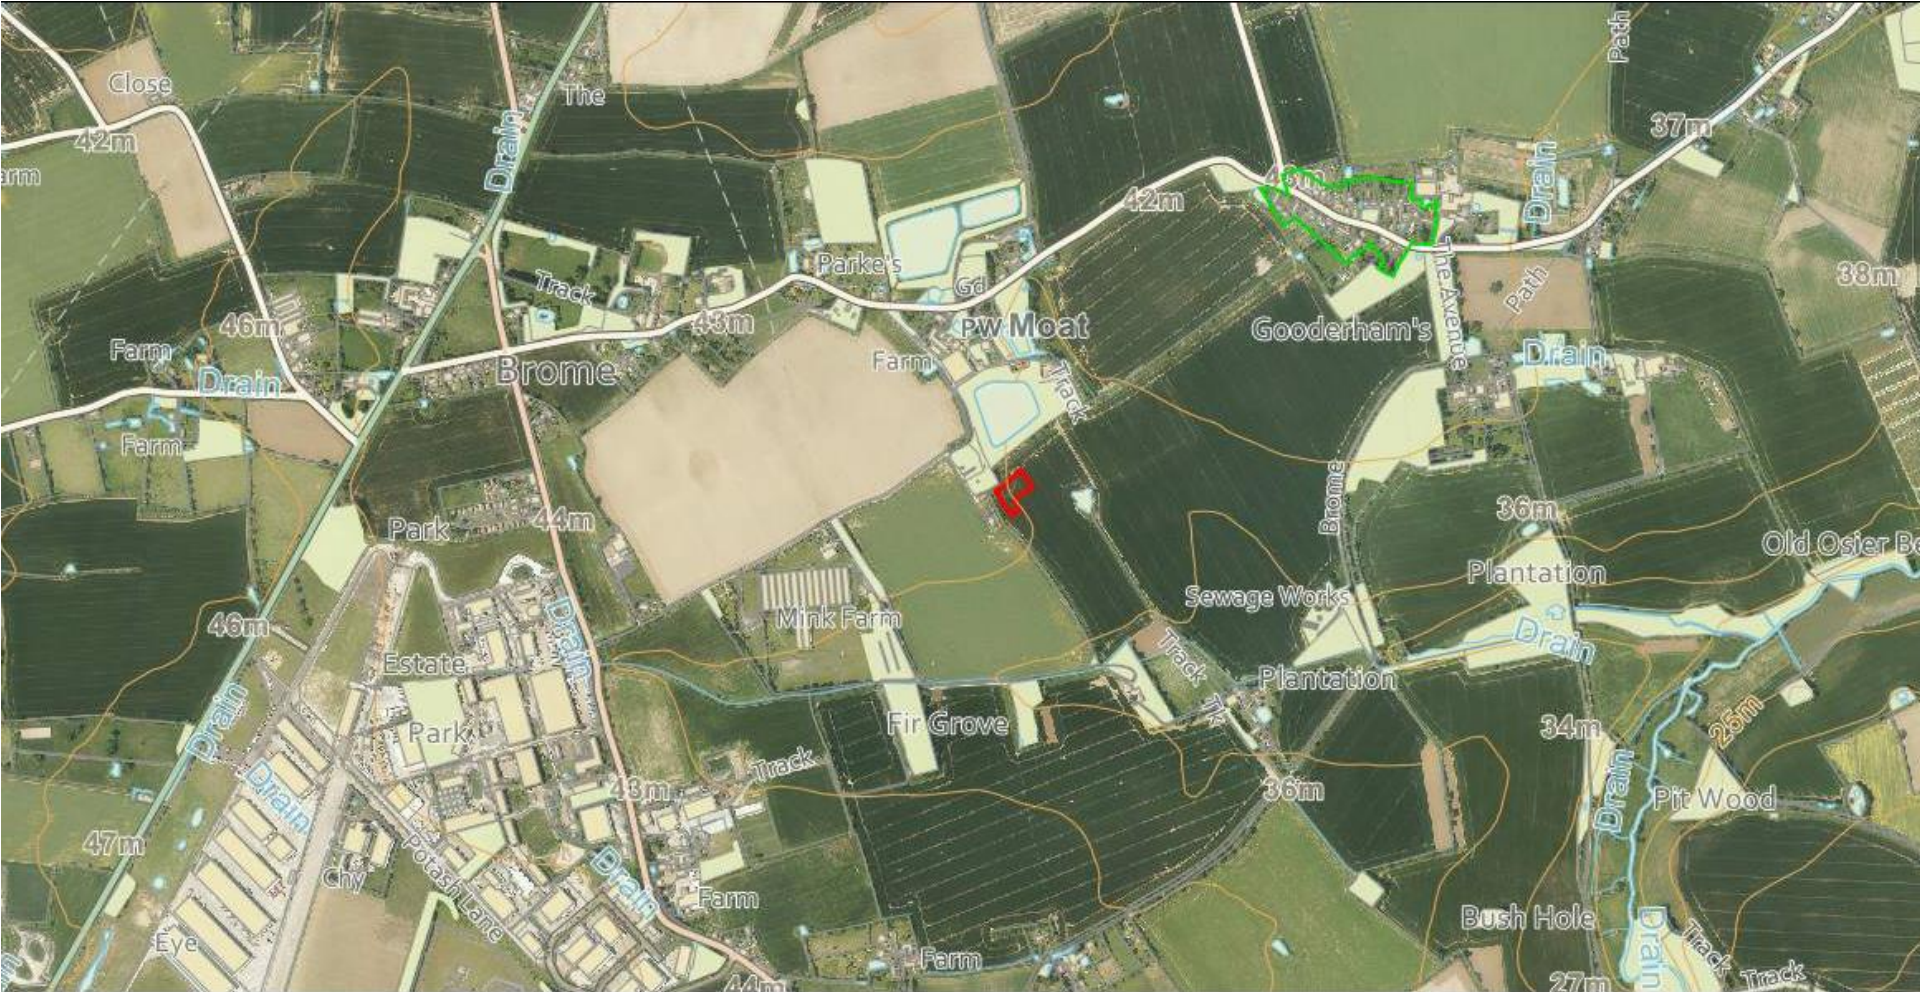


Elevations and Layout Proposed

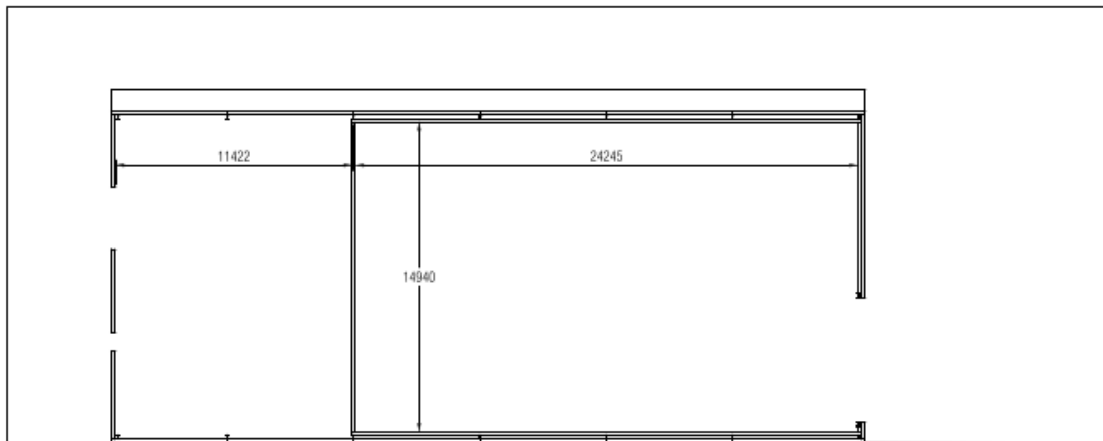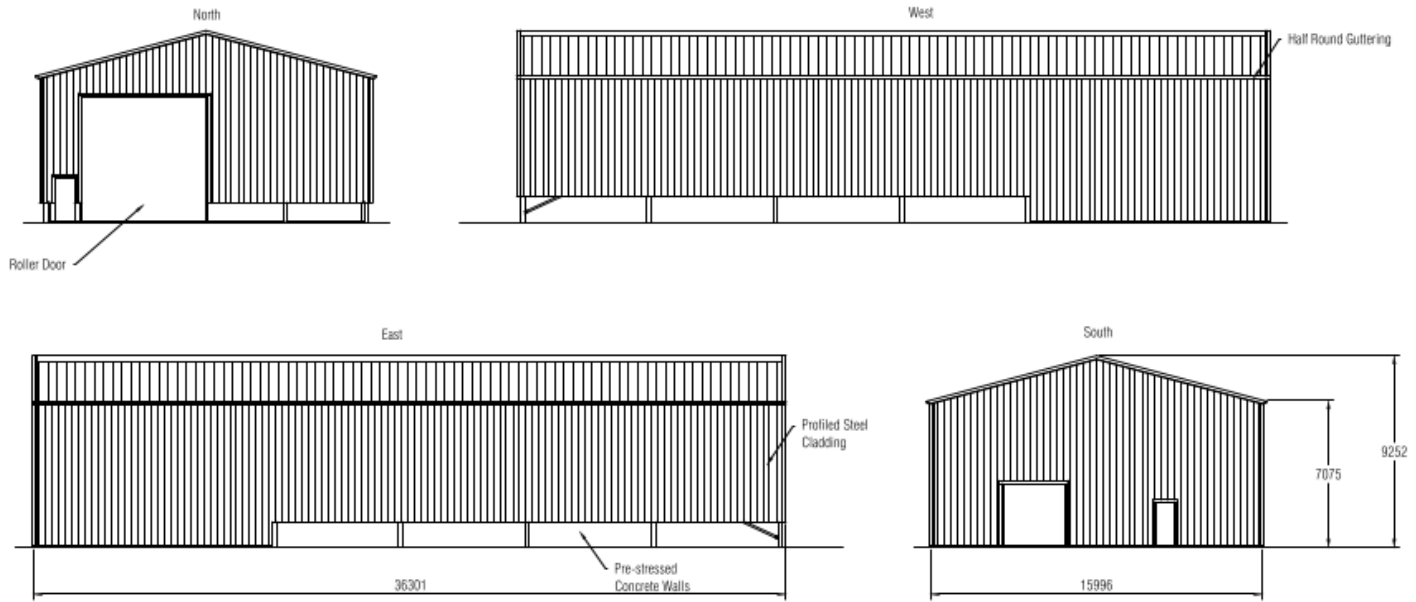


C. E. DAVIDSON LTD


CLIENT: MR ANDREW WEST			
DATE: JUNE 2017			
SUBJECT: WARREN HILLS FARM, OAKLEY, NORFOLK,			
IP21 4AN - PROPOSED BIOMASS PLANT			
DRAWING NO: JWEST-014			
SCALE: 1:200 AT A3			
APPROVED BY:	PGD	DRAWN BY:	DPD
REV:	DATE:	DESCRIPTION:	
1	27-06-17	ELEVATIONS & LAYOUT	

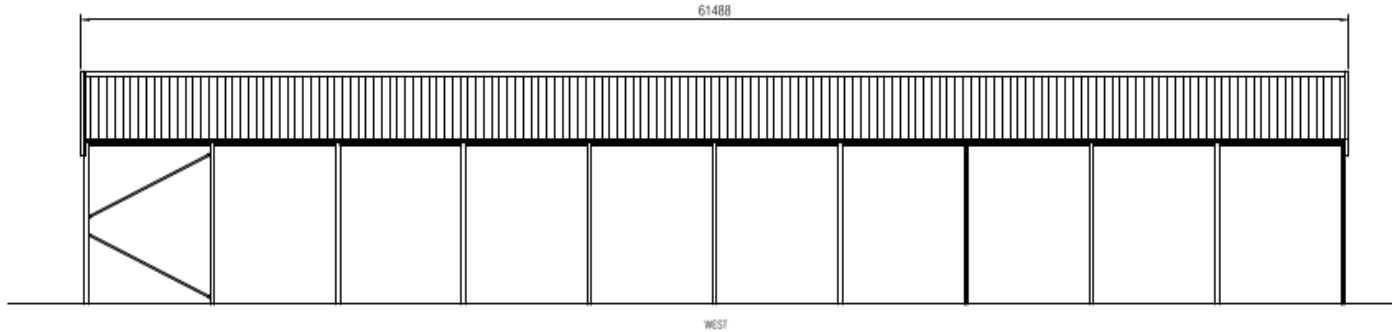


WEST

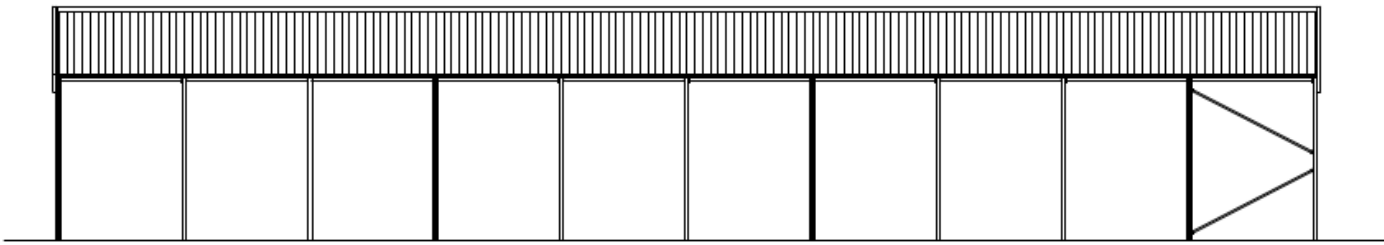


EAST

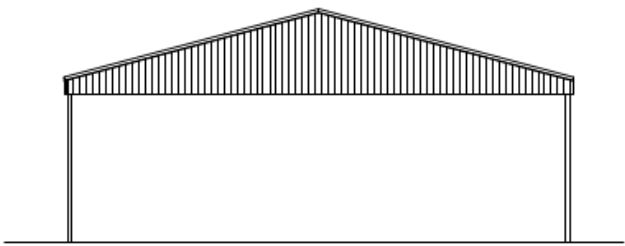

NORTH

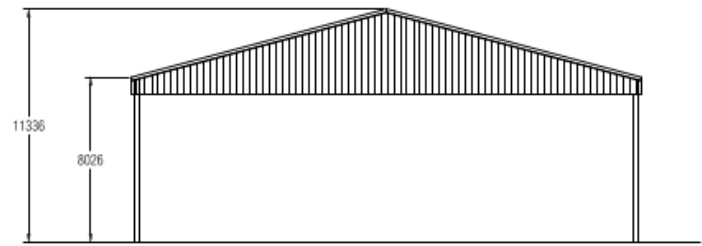

SOUTH

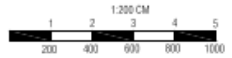

C. E. DAVIDSON LTD

CLIENT: MR ANDREW WEST			
DATE: JUNE 2017			
SUBJECT: WARREN HILLS FARM, OAKLEY, NORFOLK, IP21 4AN - PROPOSED STRAW BARN			
DRAWING NO: AINVEST-015			
SCALE: 1:200 AT A3			
APPROVED BY:	PGD	DRAWN BY:	CPD
REV	DATE	DESCRIPTION	
1	27-06-17	ELEVATIONS	

Floor Plans



Site location plan
Scale: 1:2500



- Survey Notes**
- All levels and coordinates relate to a GPS derived datum. Control was established using Ordnance Survey's Active GPS Network - OSGB36 datum. Transferred from OSGB36 using DG2002 and OST002 models. Control station information may not be shown on this drawing, please contact Plandescil Ltd should you require assistance.
 - All levels shown adjacent to built lines have been taken at external face unless stated otherwise.
 - Not all existing services are necessarily shown on this drawing. All services that could be located at the time of the survey have been positioned but should be taken as approximate and used as a guide to their presence. Confirmation of all under ground works should be confirmed by the individual employer prior to project construction.
 - Land ownership boundaries and legal title details have not been identified in this survey. Fences have been surveyed at gate positions and changes of direction. Fences located at face or toe of mass earth, are shown by code to identify.
 - Not all trees have been surveyed. Trees shown as hatched have been facted by bulk position. Level relates to ground at base of trunk.
 - Examples of surveyed trees, species not recorded unless stated. Trunk diameter shown to indicate average canopy spread surveyed and plotted to scale.
 - Areas of dense trees and vegetation have been drawn by the approximate ground coverage and have no true planarity.
 - Areas of non surveyed planting, positions shown indicatively only, or perimeter surveyed where level approximation is given.
 - This survey has been merged with Ordnance Survey Master Map Data. Boundary and physical objects have only been fixed where local information is present. See Licence details for AL10000417. All Ordnance Survey mapping is subject to their own accuracy and tolerances.
 - The information presented in this survey is a result of what was present and accessible at the time of survey. Areas of the site not surveyed are represented by Ordnance Survey mapping.

No.	Date	Checked	Description

plandescil
consulting engineers

Cornwall Road, Ashbocking, Norfolk, NR11 2BA
Telephone: 01303 63307 Fax: 01303 63885
E-mail: info@plandescil.com www.plandescil.co.uk

civil • structural • environmental • surveying

Client
Davidson

Project
**Proposed Barns
Land off Nick's Lane
Brome, Suffolk.**

Drawing Title
Topographical Survey

Scale: 1:500 (A1)	Date: February 2011	Drawn By: JAW
Drawing No: 21929/003	Rev: 0	



The drawing and the data therein are the property of Plandescil Consulting Engineers. All rights reserved.