


Application No: 4386/16


**Address: Land On The West Side
Of Barton Road
Thurston
IP31 3NT**

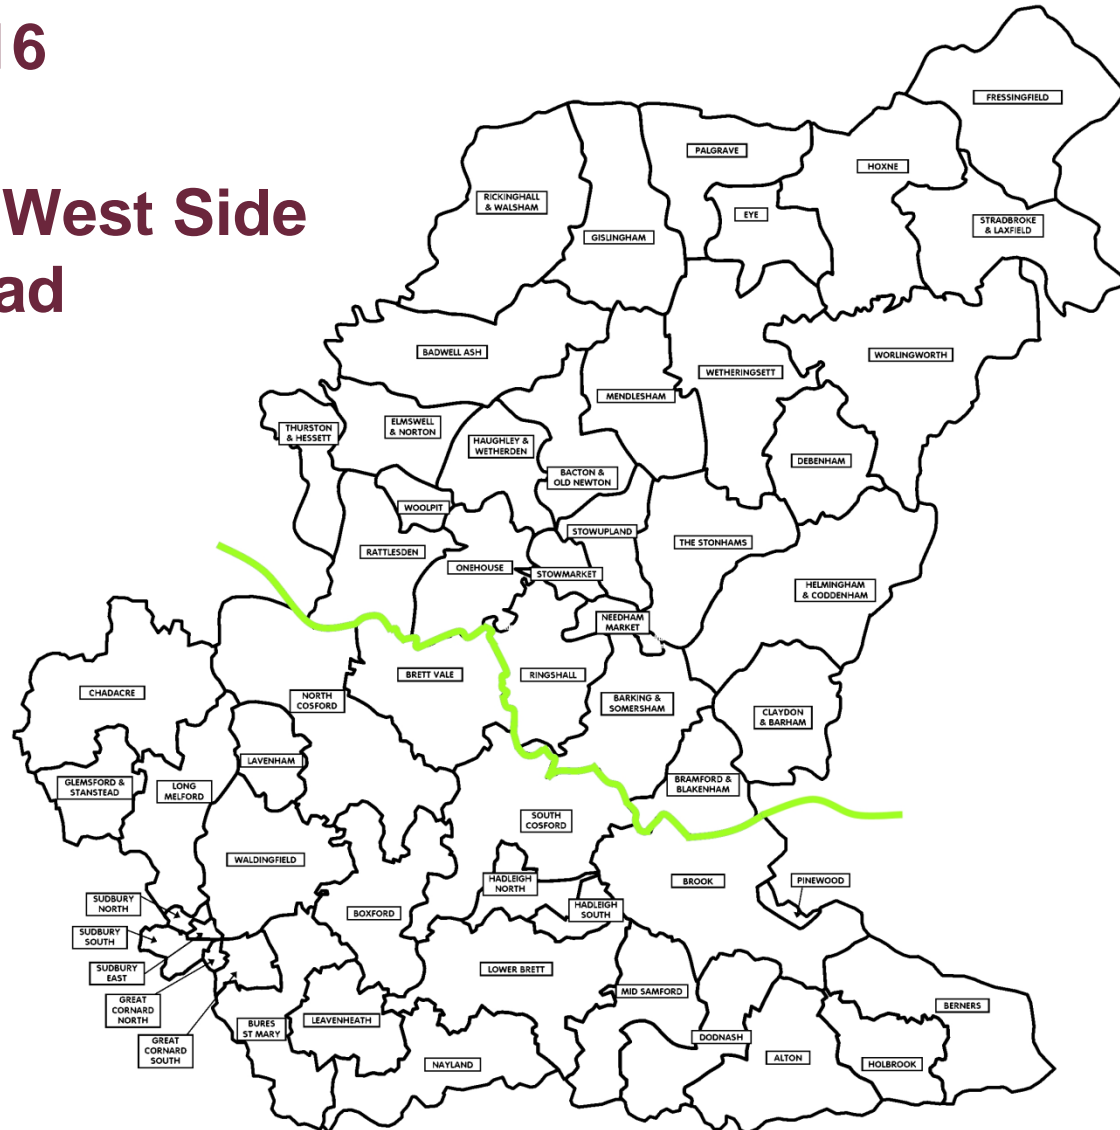



Verbal Updates:

- Confirmation and summary of any 3rd Party representations received not previously issued to members.
- Confirmation and summary of any consultee responses received not previously issued to members
- Confirmation of any changes to recommendation, conditions or reasons.

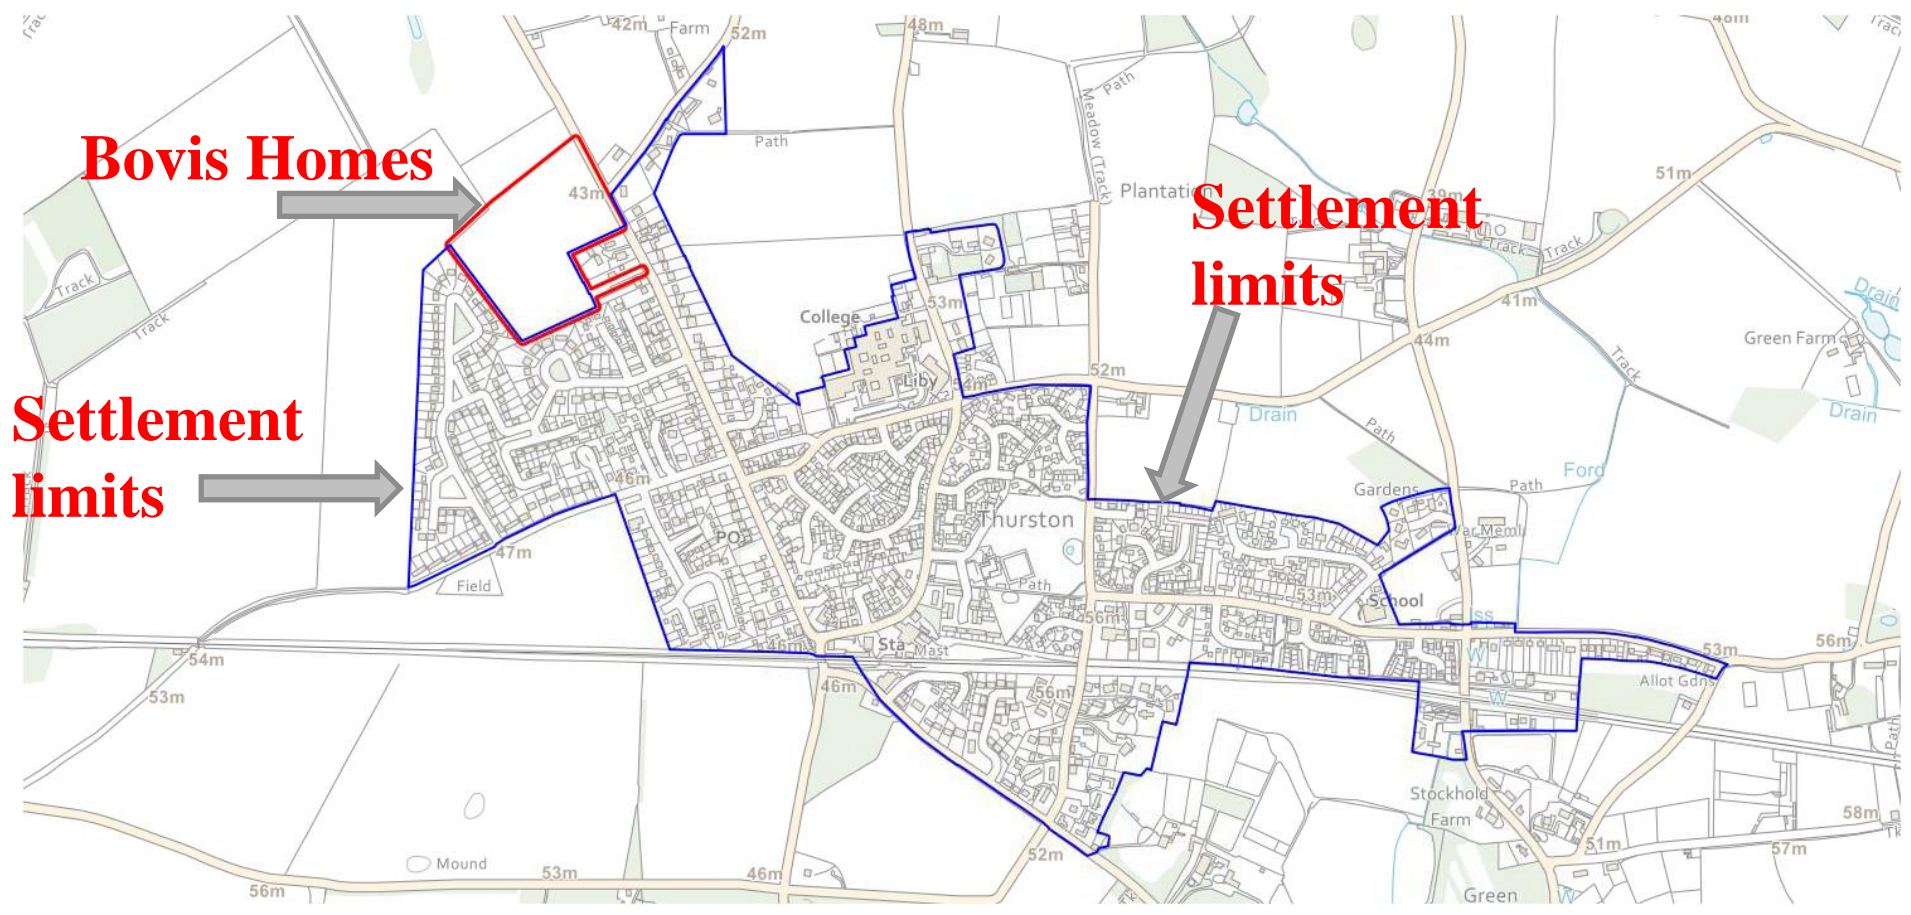

Location Plan & Constraints Map



Title: Committee Site Plan
Reference: 4386/16
Site: Land on the West side of Barton Road
 Thurston IP31 3NT



MID SUFFOLK DISTRICT COUNCIL
 131, High Street, Needham Market, IP6 6DL
 Telephone : 01449 724500
 email: customerservice@csd.cok
www.midsuffolk.gov.uk



SCALE 1:2500

Reproduced by permission of
 Ordnance Survey on behalf of HMSO.
 © Crown copyright and database right 2017
 Ordnance Survey Licence number: 100017810

Date Printed : 16/06/2017



Detailed Planning Layout Plan

Slide 5

Location	Date	Action	By
Site	22.11.16	BA	DR
Site	22.11.16	BA	DR

LEGEND

- 10m High Boundary Wall
- 1m High Boundary Wall
- 1m High Fence
- Pedestrian Path
- Cycle Path
- Road
- Pathway
- Drainage
- Pond
- Tree
- Building Footprint
- Access Point

NOTES

1. All units are to be built to a minimum of 2.5m above the finished ground level.
Accommodation Schedule

Private	Public
Use Type	Use Type
No. of Buildings	No. of Buildings
Approximate	Approximate
Units	Units
Total Units	Total Units
FLY100	FLY100
FLY150	FLY150
FLY200	FLY200
FLY2000	FLY2000

PLANNING

Land West Of Barton Road
Thurston, Suffolk
For: Debra Hynes

Base Planning Layout (06)

Scale: 1:500 @ A0
Date: 22.11.16
By: DR

Drawn by: THURSTON
Title: THUR-P-001
Scale: E

Drawn by: Debra Hynes HQ

Example House types

Slide 6



A3

scale 1:100

NOTES

This drawing is the copyright of RUA ©. All rights reserved. DO NOT reuse from this drawing. Contractors, Sub Contractors and Suppliers are to check all relevant dimensions and levels of the site and building before commencing any site works or building work. Any discrepancies should be recorded to the Architect. Where applicable this drawing is to be read in conjunction with the Consultant's drawings.

REV	DESCRIPTION	DATE	AUTH	LOGS

Front Elevation

Side Elevation

Rear Elevation

Side Elevation

Ground Floor Plan

4 Ripon Road Northampton, NN1 5AR
T: 0300 333347 F: 0300033347 www.rua.co.uk

PROJECT	
Barton Road	
Thurston	
For: Bovis Homes	
DRAWING	
House Type Planning Drawing	
Type A - Bungalow	
Plans & Elevs	
SCALE	DATE
1:100 @ A3	19.02.17
FOR NO.	DRAWING NO.
BTH	HT_TYPE A-1-PE
CLIENT REF.	AUTHOR CHK'D
Bovis Homes	JC IR

House Type	Levels	PLOT No. -
Type A-Bung	2	As Drawn: 40,41,46,47
Drawings	Permits	
2	3	
TAH	TAM	
631	58.62	

A3

scale 1:100

NOTES

This drawing is the copyright of RUA ©. All rights reserved.
 Drawings Survey Date © Crown Copyright. All rights reserved. DO NOT scale from this drawing. Contractors, Sub Contractors and Suppliers are to check all relevant dimensions and levels of the site and building before commencing any other drawings or building work. Any discrepancies should be reported to the architect. Where applicable this drawing is to be read in conjunction with the Consultant's drawings.

REV	DESCRIPTION	DATE	AUTH	CHKD
1	Plot number adjusted to suit.	20.02.17	JC	DR

Front Elevation

Side Elevation

Rear Elevation

Side Elevation

Ground floor plan

© Special Permit Northampton, 1991. RUA
 012345 023457 F 0234567890 www.rua-uk.com

PROJECT
 Barton Road
 Thurston
 For: Bovis Homes

DRAWING
 House Type Planning Drawing
 3B-Bungalow

SCALE	DATE	AUTHOR	CHKD
1:100 @ A3	14-03-16	JC	DR


JOB NO. HT_3B-BUNG-1-PE **REV**
 BTH

CLIENT REF.
 Bovis Homes


House type: 3B-Bungalow	Version:	PLOT No. - As Drawn: 34,42 Handed: 43
Drawings: 3	Pages: 5	

Task: 1043	Task: 96.84
------------	-------------


A3




FRONT ELEVATION

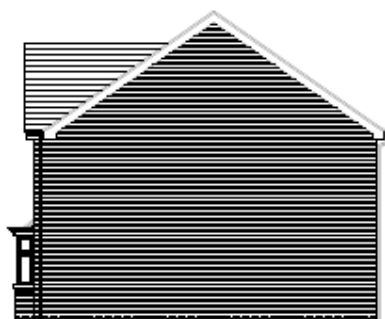

SIDE ELEVATION


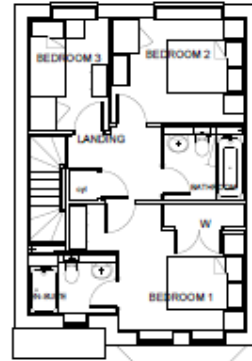


REAR ELEVATION




SIDE ELEVATION

scale 1:100

FIRST FLOOR

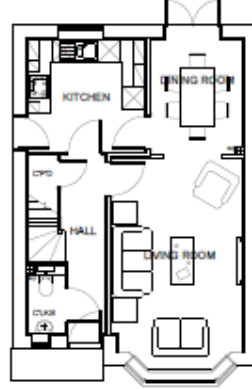

GROUND FLOOR


NOTES

This drawing is the copyright of RUA ©. All rights reserved. Do not scale from this drawing. Contractors, Sub-Contractors and Suppliers are to check all relevant dimensions and levels of the site and building before commencing any site drainage or building work. Any discrepancies should be recorded to the Architect. Where applicable this drawing is to be read in conjunction with the Consultant's drawings.

REV	DESCRIPTION	DATE	AUTH	CHKD
A	Not numbers adjusted to suit	20.03.17	JC	IR

Manufacturer	P306	Construction	Brick
Drawings	3	Planned	5
Top A	971	Open	90.15

PLOT No. -	As Drawn: 37
Handed: 36	



RUA ARCHITECTURE URBAN DESIGN
A Ruxton Parade Northampton, NN2 5AA
© 2016/4 222147 P. 02049222447 www.rua.co.uk

PROJECT
Barton Road
Thurston
For: Bovis Homes

DRAWING
House Type Planning Drawing
P306
Brick Version

SCALE	DATE	AUTHOR	CHKD
1:100 @ A3	14-03-16	JC	IR

JOB NO. DRAWING NO. REV
BTH HT_P306-1-PE A

CLIENT REF.
Bovis Homes

A3

scale 1:100

NOTES

This drawing is the copyright of RUA. All rights reserved.
 Catherine Runney Dale © Crown Copyright. All rights reserved. DO NOT scale from this drawing. Contractors, Sub Contractors and Suppliers are to check all relevant dimensions and levels of the site and building before commencing any shop drawings or building work. Any discrepancies should be reported to the Architect. Where applicable this drawing is to be read in conjunction with the Consultant's drawings.

REV	DESCRIPTION	DATE	AUTH	CHKD
A	Plot numbers adjusted to suit.	22.03.17	JC	

FRONT ELEVATION

REAR ELEVATION

FIRST FLOOR

SIDE ELEVATION

SIDE ELEVATION

GROUND FLOOR

Number of P403CT	Number of 7	PLOT No. - As Drawn: 113,130 Handed: 134
Drawings 4	Permits 7	
Cost 1184	Area 109.92	

4 Special Parade Northampton, NN1 5AA
 01604 222447 F. 02049322447 www.rua.co.uk

PROJECT
 Barton Road
 Thurston
 For: Bovis Homes

DRAWING
 House Type Planning Drawing
 P403CT

SCALE	SHEET	AUTHOR	CHKD
1:100	@ A3	14-03-16	JC IR
JOB NO.	DRAWING NO.	REV	
BTH	HT_P403CT-1-PE	A	
CLIENT REF.	Bovis Homes		