


Application No: 4942/16

**Address: Land At Meadow Lane
Thurston
IP31 3QG**

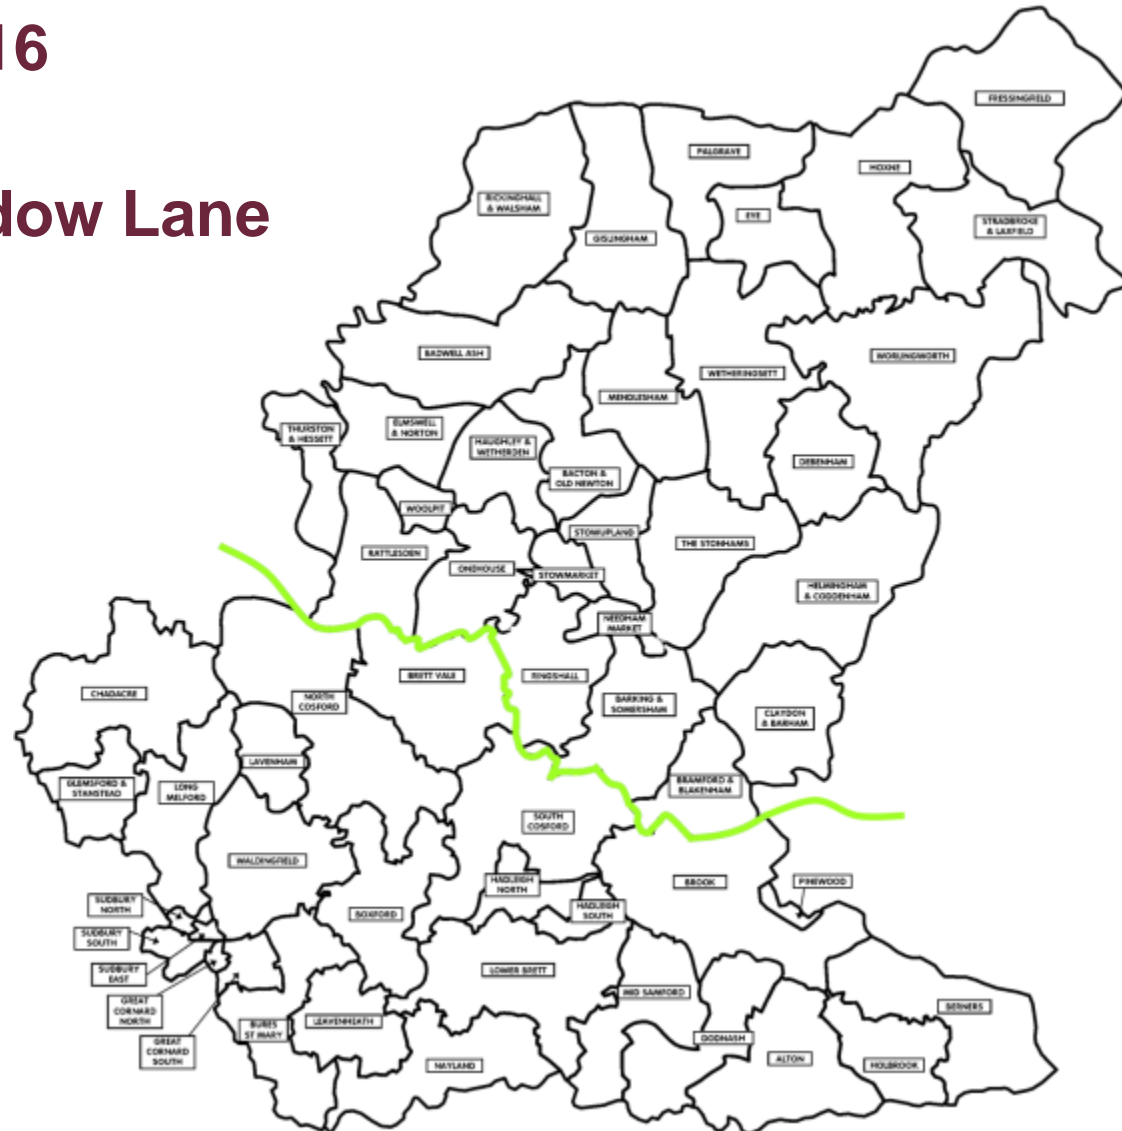




Verbal Updates:

- Confirmation and summary of any 3rd Party representations received not previously issued to members.
- Confirmation and summary of any consultee responses received not previously issued to members
- Confirmation of any changes to recommendation, conditions or reasons.

Laurence Homes

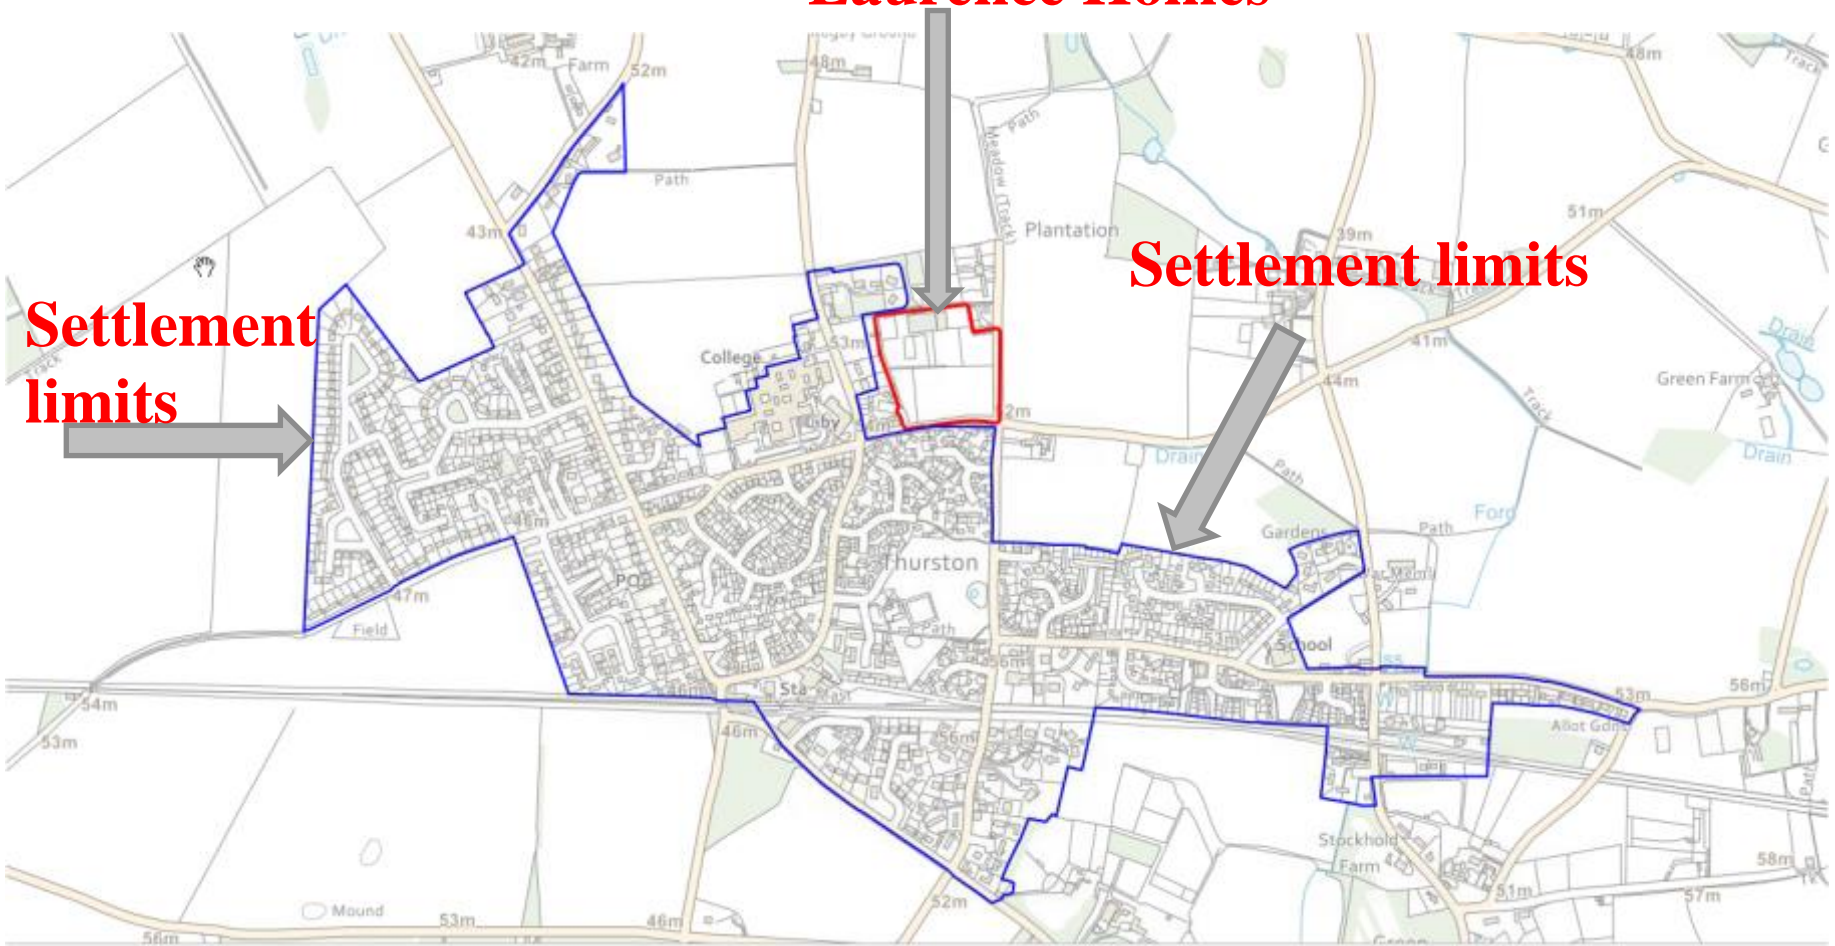

**Settlement
limits**

Settlement limits

Location Plan & Constraints Map



Title: Committee Site Plan
Reference: 4942/17
Site: Land at Meadow Lane
 Thurston IP31 3QG



MID SUFFOLK DISTRICT COUNCIL
 131, High Street, Needham Market, IP6 6DL
 Telephone: 01449 724500
 email: customerservice@csd.council.gov.uk
 www.mid.suffolk.gov.uk



SCALE 1:2500

Reproduced by permission of
 Ordnance Survey on behalf of HMSO.
 © Crown copyright and database right 2017
 Ordnance Survey Licence number: 100017810

Date Printed: 16/06/2017



Front Elevation
1:100

Side Elevation (Rear)
1:100

Floor Plan
1:100

Floor Area: (63.0m² Finishes)

Note:
Roof pitches and materials may vary. See street scenes.

Scale Bars:
1:100 scale bar (0, 5m, 10m)
1:200 scale bar (0, 5m, 10m)

<p>BDG DESIGN (SOUTH) Ltd Southway House 29 Southway, Colchester Suffolk CO1 1DB Tel: 01206 561436 Fax: 01206 574821 E-Mail: cad@bdg-design.co.uk</p>	<p>CLIENT</p>	<p>PROJECT</p> <p>Meadow Lane, Thurston</p>	<p>DRAWING STATUS</p> <p>PLANNING</p>	<p>No dimensions are to be scaled from this drawing. All written dimensions to be checked by the contractor and any discrepancies notified immediately to BDG.</p> <table border="1"> <tr> <td>SCALE</td> <td>DATE</td> <td>DRAWN</td> <td>CHECKED</td> </tr> <tr> <td>1:200 1:100</td> <td>Nov '16</td> <td>PT</td> <td></td> </tr> <tr> <td colspan="3">NUMBER</td> <td>REV.</td> </tr> <tr> <td colspan="3">15.033/102</td> <td></td> </tr> </table>	SCALE	DATE	DRAWN	CHECKED	1:200 1:100	Nov '16	PT		NUMBER			REV.	15.033/102			
	SCALE	DATE	DRAWN		CHECKED															
1:200 1:100	Nov '16	PT																		
NUMBER			REV.																	
15.033/102																				
<p>DRAWING TITLE</p> <p>2BB 2B 3P Bungalow - Affordable Plans and Elevations</p>	<p>REVISIONS</p>																			




BDG DESIGN (SOUTH) Ltd
 Southway House
 29 Southway, Colchester
 Essex CO2 7SA
 Tel: 01206 591408
 Fax: 01206 591401
 E-Mail: cad@bdg-design.co.uk

CLIENT



PROJECT
Meadow Lane, Thurston

DRAWING TITLE
**2B 4P House - Affordable
Plans and Elevations**

DRAWING STATUS
PLANNING

REVISIONS

No dimensions are to be scaled from this drawing
 All written dimensions to be checked by the contractor
 and any discrepancies notified immediately to BDG

SCALE 1:200 1:100	DATE Nov '16	DRAWN FT	CHECKED
NUMBER 15.033/103			REV.



 <p>BDG DESIGN (SOUTH) Ltd Southway House 20 Southway, Colchester Suffolk CO2 7BA Tel: 01206 561436 Fax: 01206 574671 E-Mail: oad@bdg-design.co.uk</p>	<p>CLIENT</p> 	<p>PROJECT Meadow Lane, Thurston</p> <p>DRAWING TITLE 3B 5P House - Affordable Plot 57 Plans and Elevations</p>	<p>DRAWING STATUS PLANNING</p> <p>REVISIONS</p>	<p>No dimensions are to be scaled from this drawing All written dimensions to be checked by the contractor and any discrepancies notified immediately to BDG.</p> <table border="1"> <tr> <td>SCALE 1:200 1:100</td> <td>DATE Nov '16</td> <td>DRAWN FT</td> <td>CHECKED</td> </tr> <tr> <td colspan="3">NUMBER 15.033/106</td> <td>REV.</td> </tr> </table>	SCALE 1:200 1:100	DATE Nov '16	DRAWN FT	CHECKED	NUMBER 15.033/106			REV.
SCALE 1:200 1:100	DATE Nov '16	DRAWN FT	CHECKED									
NUMBER 15.033/106			REV.									



<p>BDG DESIGN (SOUTH) Ltd Southway House 29 Southway, Colchester Essex CO1 1QA Tel: 01206 561408 Fax: 01206 574031 E-Mail: enq@bdg-design.co.uk</p>	<p>CLIENT</p>	<p>PROJECT</p> <p>Meadow Lane, Thurston</p>	<p>DRAWING STATUS</p> <p>PLANNING</p>		<p>No dimensions are to be scaled from this drawing All written dimensions to be checked by the contractor and any discrepancies notified immediately to BDG</p> <table border="1"> <tr> <td>SCALE</td> <td>DATE</td> <td>DRAWN</td> <td>CHECKED</td> </tr> <tr> <td>1:200</td> <td>Nov '16</td> <td>PT</td> <td></td> </tr> <tr> <td>NUMBER</td> <td colspan="2">REV.</td> <td></td> </tr> <tr> <td>15.033/109</td> <td colspan="2"></td> <td></td> </tr> </table>	SCALE	DATE	DRAWN	CHECKED	1:200	Nov '16	PT		NUMBER	REV.			15.033/109			
			SCALE	DATE		DRAWN	CHECKED														
1:200	Nov '16	PT																			
NUMBER	REV.																				
15.033/109																					
<p>DRAWING TITLE</p> <p>House type 205 3B 5P house Plans and Elevations</p>			<p>REVISIONS</p>																		

No alterations are to be made from this drawing. If any alterations are to be made, they must be approved by the planning authority and any alterations notified immediately to BDC.

1

2

3

4

5

6

Site plan to north east of the lane. 2014/17

Planning

LH
Landscape

BDC DESIGN
BDC DESIGN (SOUTH) Ltd
Buckingham House
25, Garsington Road
Oxford, OX4 2DQ
Tel: 01865 312222
Email: bdcdesign@bdc.org.uk

Project: Meadow Lane, Thurston

Street Elevation Sheet 1 of 2

Date: 14/12/2014
Time: 10:30 AM
Scale: 1:500
Drawing No: 15.033/200



The elevations are to be issued from this drawing. All other elevations to be approved by the developer and any other relevant parties in 2021.