


Application No: 0117/17

**Address: Land At Church Road
Stowupland**

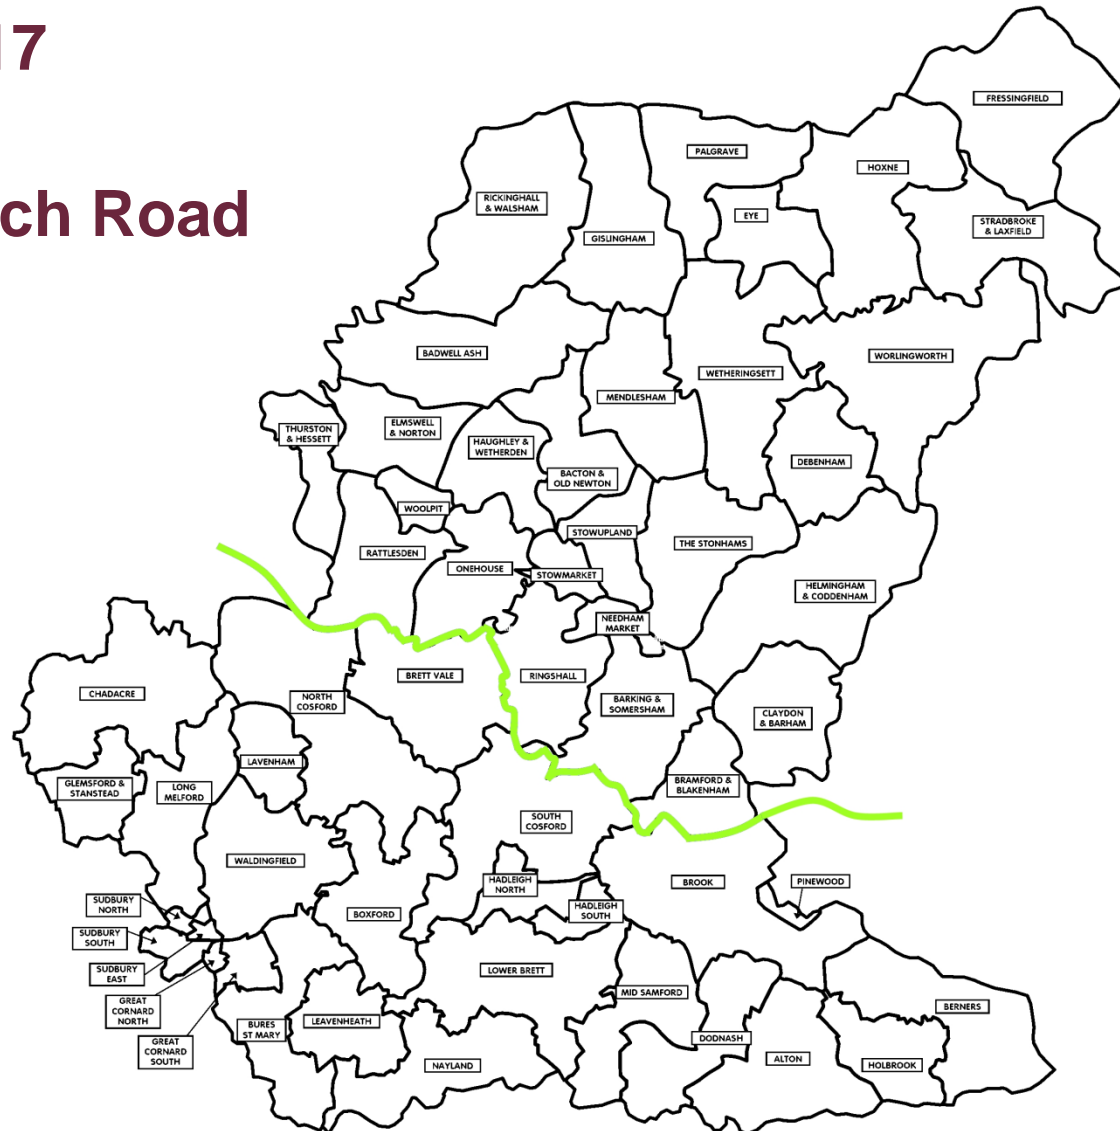





Verbal Updates:


- Confirmation and summary of any 3rd Party representations received not previously issued to members.
- Confirmation and summary of any consultee responses received not previously issued to members
- Confirmation of any changes to recommendation, conditions or reasons.

Site Location Plan

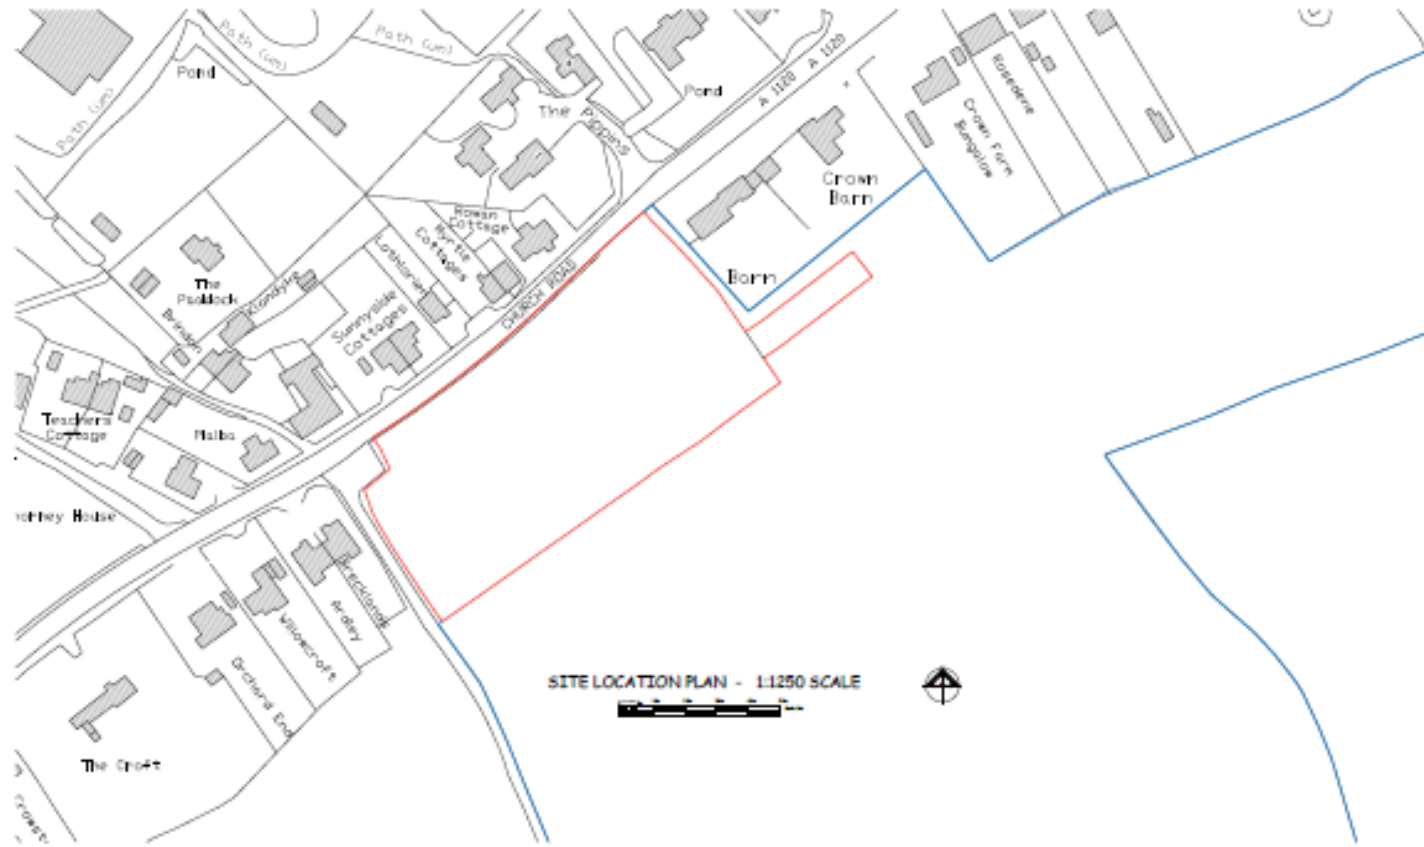

Constraints Map

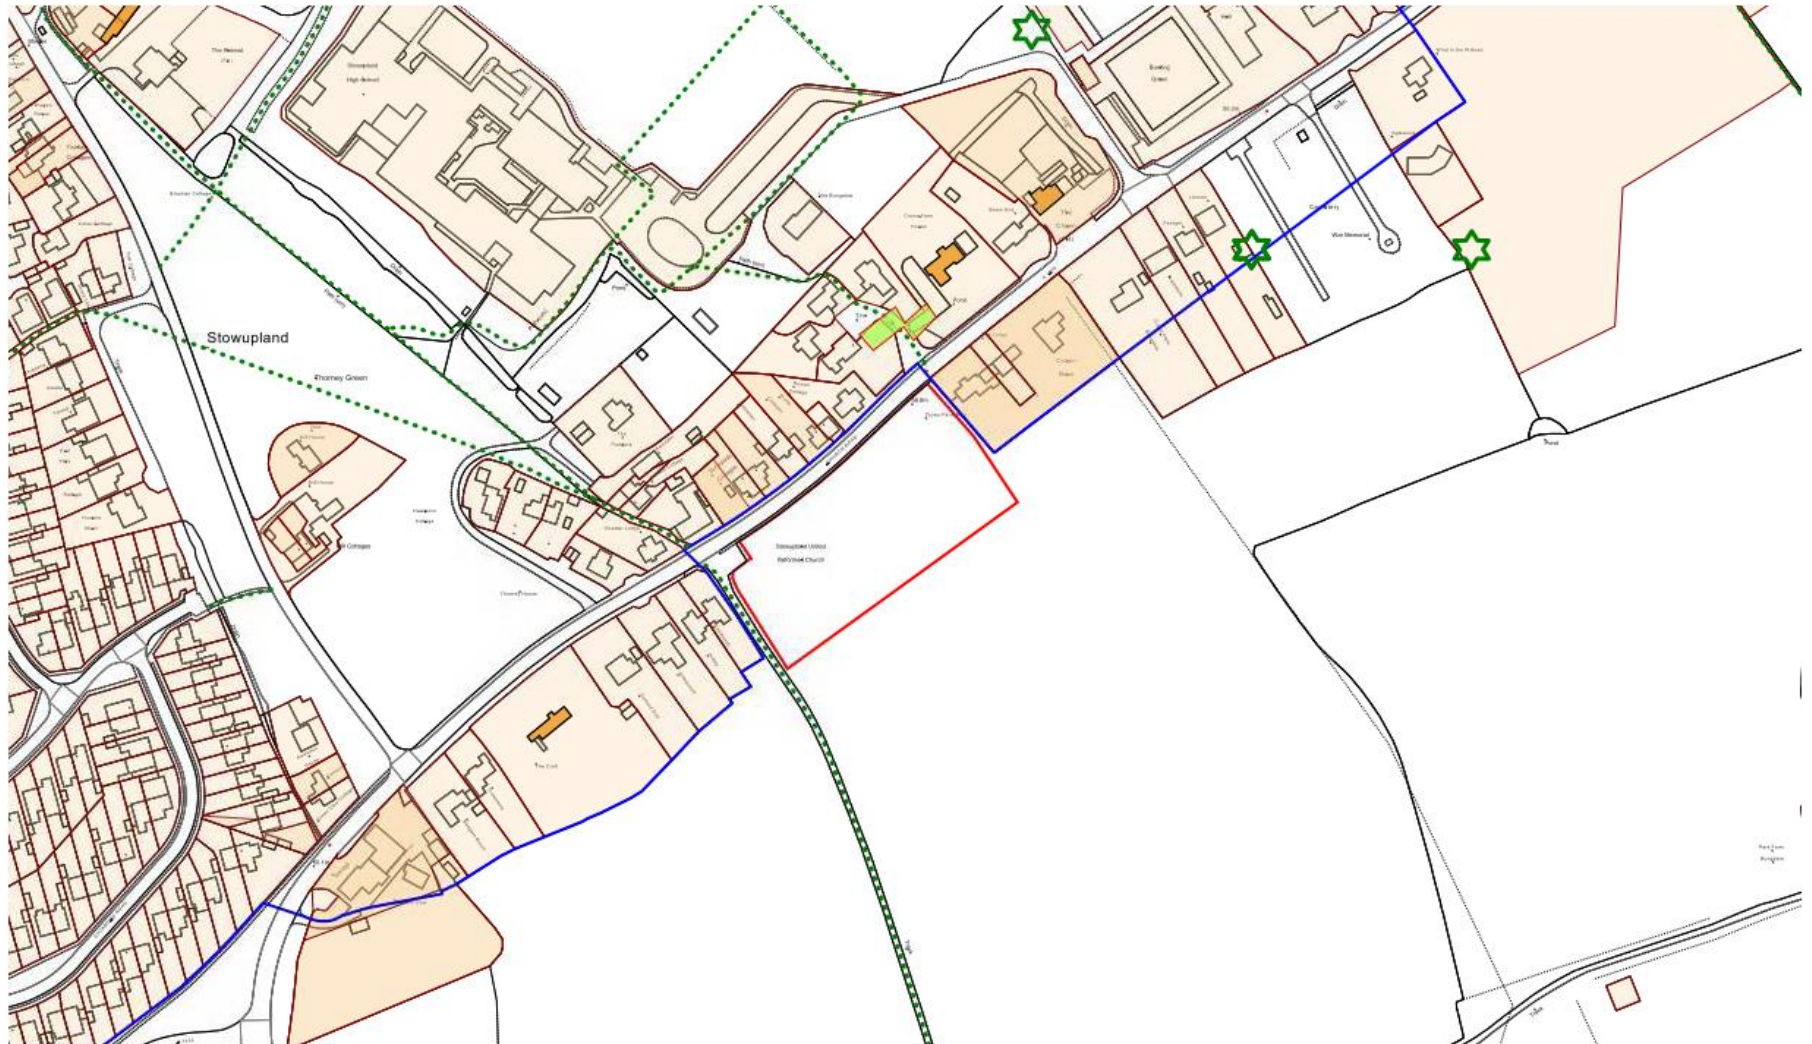

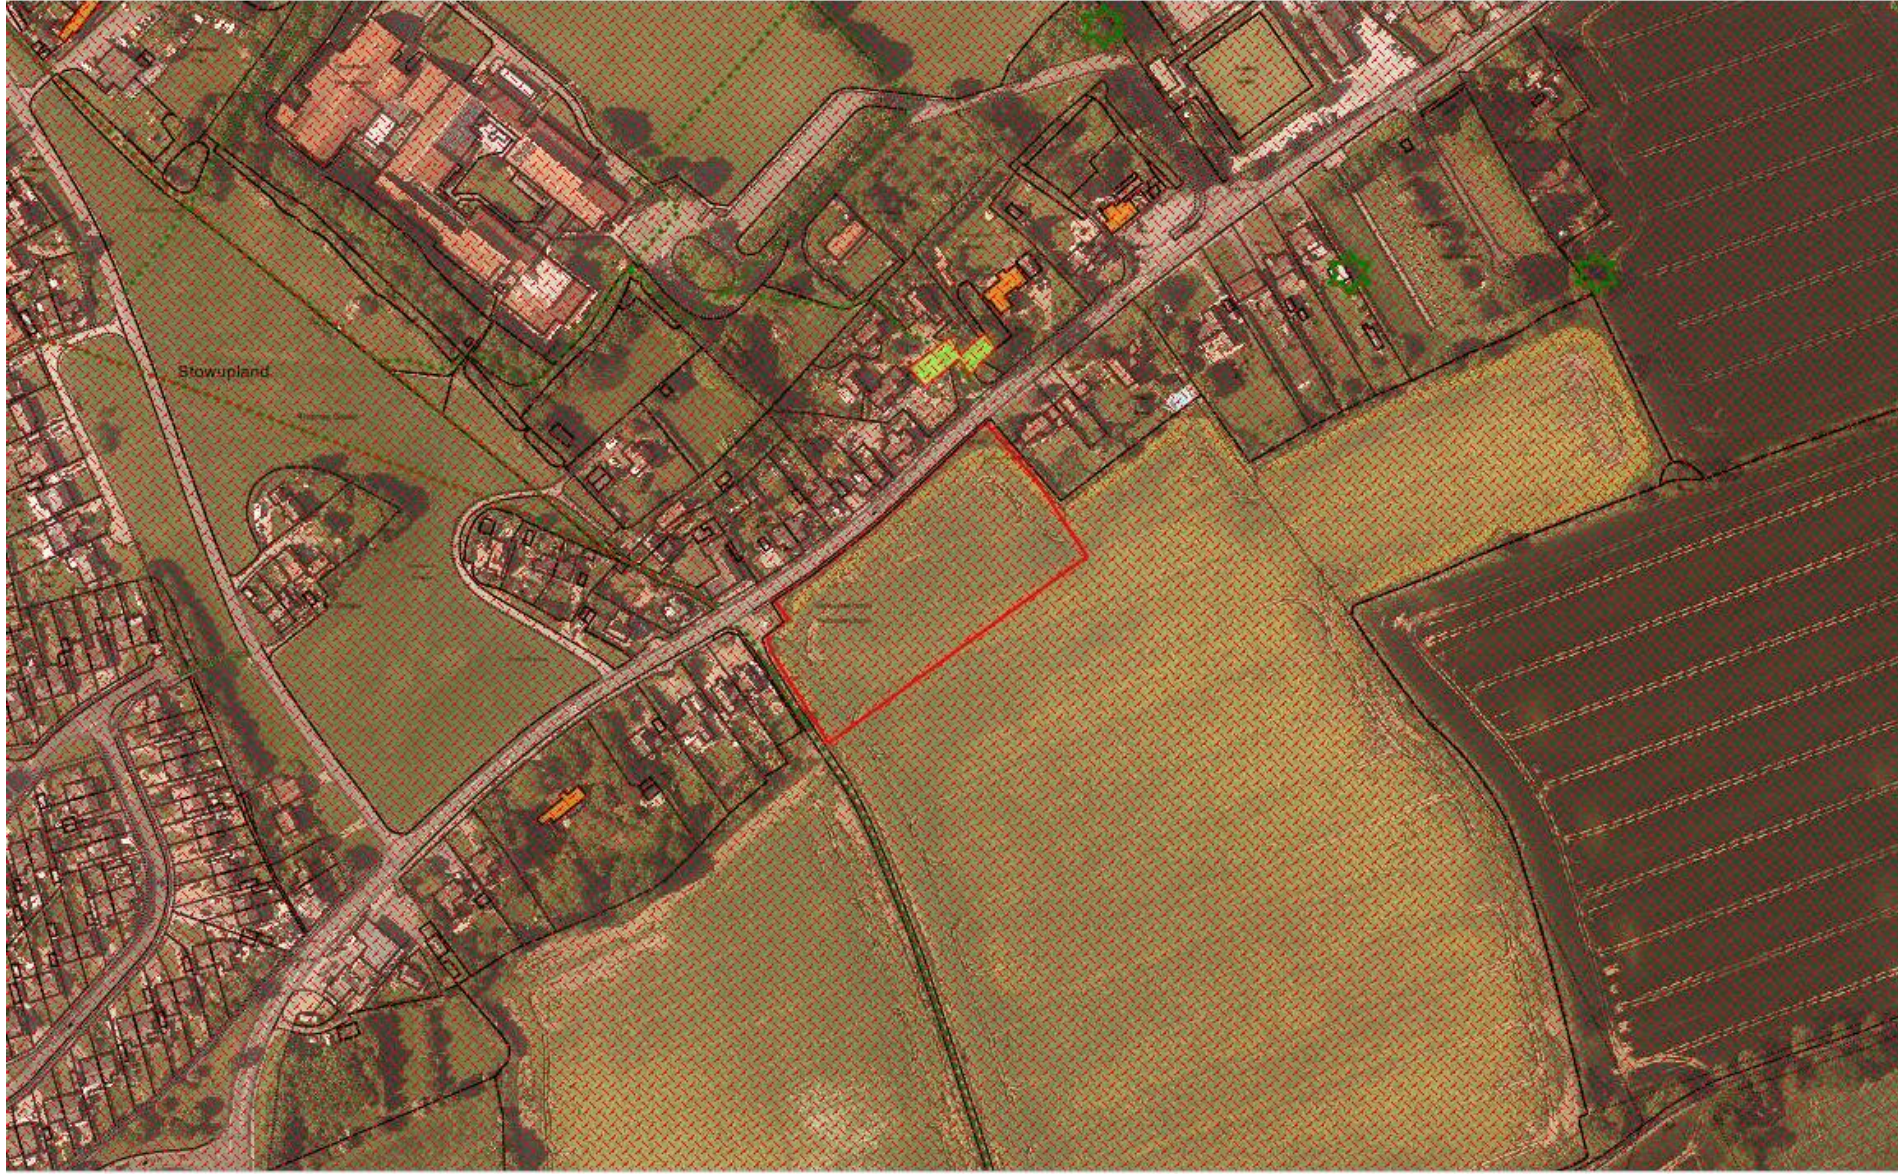




Drawing number
16155 01 rev B

This drawing is a copyright. This drawing may not be used, copied, reproduced, or otherwise disseminated without the prior written permission of the author.

Plans and Elevations plots 1 and 2

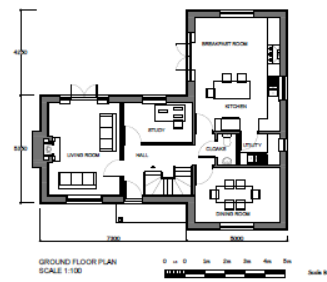

GROUND FLOOR PLAN SCALE 1:100

Plot 2 - 4 Bedrooms
156m²



FIRST FLOOR PLAN SCALE 1:100



GROUND FLOOR PLAN SCALE 1:100

Plot 1 - 3 Bedroom Bungalow
136m²



SOUTH EAST ELEVATION SCALE 1:100



SOUTH WEST ELEVATION SCALE 1:100




NORTH WEST ELEVATION SCALE 1:100




NORTH EAST ELEVATION SCALE 1:100




SOUTH EAST ELEVATION SCALE 1:100

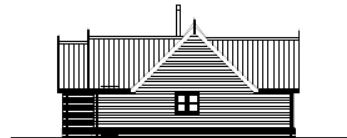

NORTH EAST ELEVATION SCALE 1:100

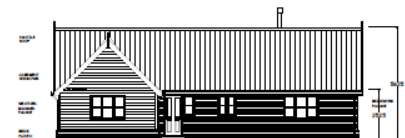

NORTH WEST ELEVATION SCALE 1:100

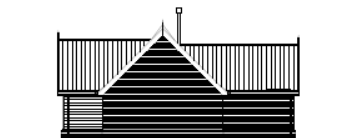

SOUTH WEST ELEVATION SCALE 1:100

General Notes

No. Date Revision

HOLLINS
Architects, Surveyors &
Planning Consultants
4 Market Hill
Framlingham
Suffolk
IP11 5BA
Telephone 01728 726109
Fax 01728 726147
Email: info@hollins.co.uk
Website: www.hollins.co.uk

Client
TE Chapin Settlement

Site
Land at Church Road
Stowupland

Project
Proposed development of 10 new dwellings

Details
PROPOSED
PLOT 1 & 2
Plans & Elevations

Scale
1:100 @ A1

Date
Sept 2016

Drawn by
JT

Drawing number
16155 02

This drawing is copyright. This drawing may not be copied, altered or reproduced without the prior written consent of the author. It is intended for use as a guide only and is not to be used for any other purpose without the prior written consent of the author.




NORTH WEST ELEVATION
SCALE 1:100




NORTH EAST ELEVATION
SCALE 1:100




NORTH EAST ELEVATION
SCALE 1:100

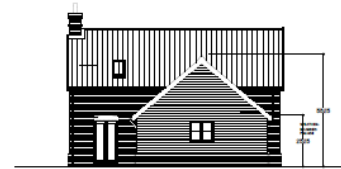


SOUTH EAST ELEVATION
SCALE 1:100

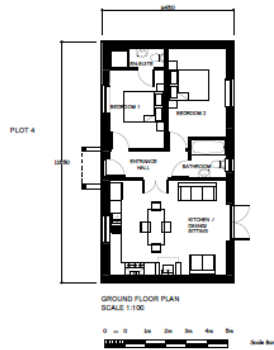

GROUND FLOOR PLAN
SCALE 1:100

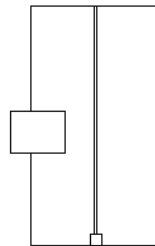

SOUTH WEST ELEVATION
SCALE 1:100

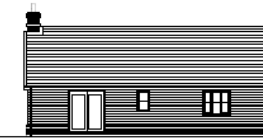


SOUTH WEST ELEVATION
SCALE 1:100



SOUTH EAST ELEVATION
SCALE 1:100



NORTH WEST ELEVATION
SCALE 1:100

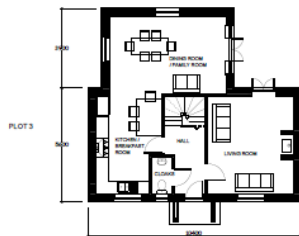

GROUND FLOOR PLAN
SCALE 1:100



FIRST FLOOR PLAN
SCALE 1:100

- PLOT 3 - 2 Bedroom
115sqm
- PLOT 4 - 2 Bedroom - Single
135sqm

General Notes

A. APR 17 GENERAL REVISION
No. Date Revision
Author

HOLLINS
Architects, Surveyors &
Planning Consultants
4, Market Hill
Framlingham
Suffolk
IP13 9BA
Telephone 01728 73409
Fax 01728 73467
E-mail: info@hollins.co.uk
Website: www.hollins.co.uk

Client
TE Chapel Settlement

Site
Land at Church Road
Stowupland

Project
Proposed development of 10 new dwellings

Details
PROPOSED
PLOTS 3 & 4
Plans & Elevations

Scale
1:100 @ A1

Date
Sept 2016

Drawn by
JT

Drawing number
16155 03 rev A

This drawing is copyright. The drawing shall not be used without the written consent of the author. The author shall not be held liable for any errors or omissions in this drawing or any other drawings or specifications.


General Notes



NORTH WEST ELEVATION
SCALE 1:100




SOUTH WEST ELEVATION
SCALE 1:100

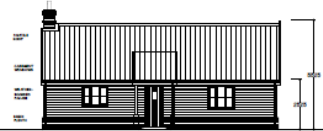




SOUTH WEST ELEVATION
SCALE 1:100





SOUTH EAST ELEVATION
SCALE 1:100

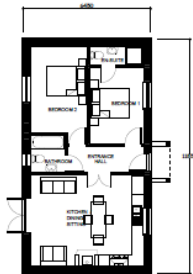

GROUND FLOOR PLAN
SCALE 1:100

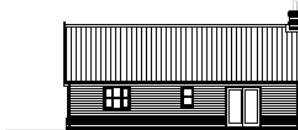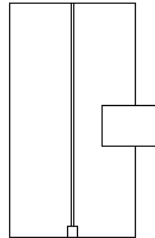 

NORTH EAST ELEVATION
SCALE 1:100

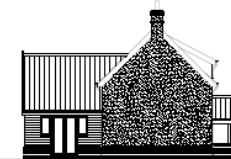 


NORTH EAST ELEVATION
SCALE 1:100



11 APR 17 GENERAL REVISIONS
No. Date Revision
Author



GROUND FLOOR PLAN
SCALE 1:100

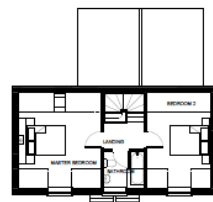

FIRST FLOOR PLAN
SCALE 1:100

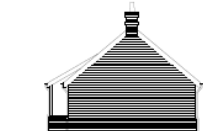 

SOUTH EAST ELEVATION
SCALE 1:100



NORTH WEST ELEVATION
SCALE 1:100

HOLLINS
Architects, Surveyors &
Planning Consultants
4, Market Hill
Framlingham
Suffolk
IP13 9BA
Telephone 01753 728659
Fax 01753 728660
E mail: info@hollins.co.uk
Website: www.hollins.co.uk

Client
TE Chaplin Settlement

Site
Land at Church Road
Stowupland

Project
Proposed development of 10 new dwellings

Details
PROPOSED
PLOTS 5 & 6
Plans & Elevations

Scale
1:100 @ A1


Date
Sept 2016

Drawn by
JT


Drawing number
16155 04 rev A

PLOT 5 - 2 Bedroom
113sq2
PLOT 6 - 2 Bedroom - Singlestorey
83sq2


The drawing is copyright. The drawing owner and/or project sponsor retains the right to control and restrict the use of the drawing and all information contained therein and to take any action necessary to enforce this.

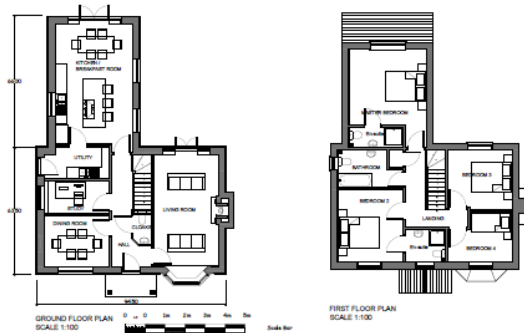

PLOT 7 & 9 - 4 Bedroom - 143m²

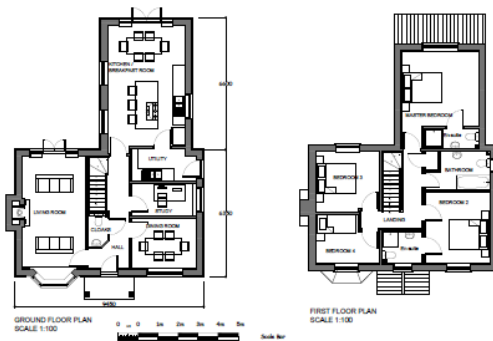


PLOT 8 - 4 Bedroom - 143m²

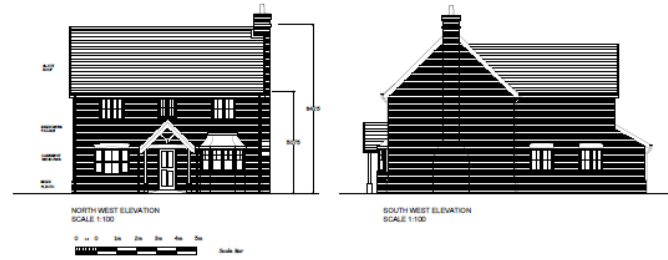


NORTH WEST ELEVATION
SCALE 1:100

SOUTH WEST ELEVATION
SCALE 1:100

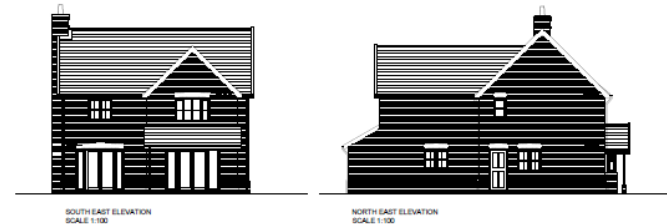

SOUTH EAST ELEVATION
SCALE 1:100

NORTH EAST ELEVATION
SCALE 1:100

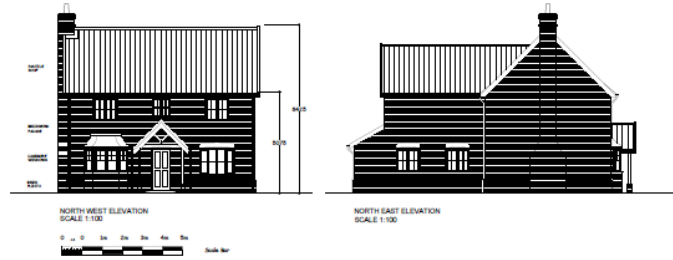

NORTH WEST ELEVATION
SCALE 1:100

NORTH EAST ELEVATION
SCALE 1:100



SOUTH EAST ELEVATION
SCALE 1:100

SOUTH WEST ELEVATION
SCALE 1:100

General Notes

No. Date Revision

HOLLINS
Architects, Surveyors &
Planning Consultants
44 Market Hill
Framlingham
Suffolk
IP11 9BA
Telephone 01754 720009
Fax 01754 720007
E-mail info@hollins.co.uk
Website www.hollins.co.uk

Client
TE Chaplin Settlement

Site
Land at Church Road
Stowupland

Project
Proposed development of 10 new dwellings

Details
PROPOSED
PLOTS 7, 8 & 9
Plans & Elevations


Scale
1:100 @ A1

Date
Sept 2016





Drawn by
JT

Drawing number
16155 05

This drawing is copyright. The drawing may not be copied, altered or used in any way without the written consent and signature of the author or his office.

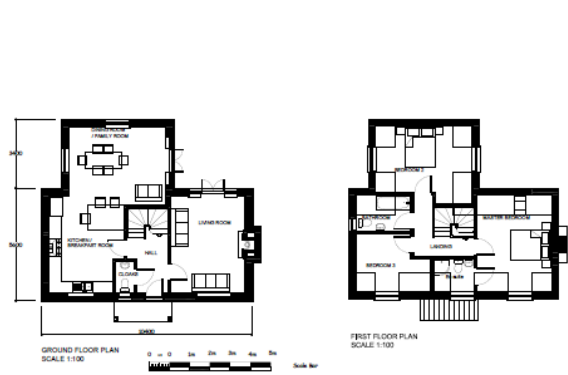

Plot 10 - 3 Bedrooms - 126m²

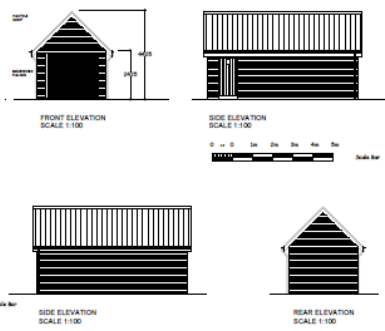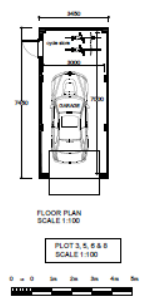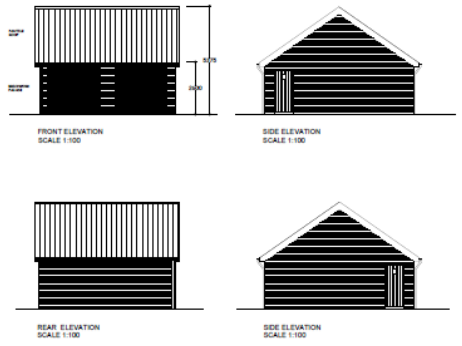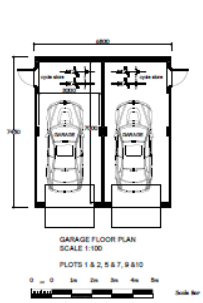

General Notes

A APR 17 GENERAL REVISION
No. Date Revision
Revisions

HOLLINS
Architects, Surveyors &
Planning Consultants
45 Market Road
Framlingham
Suffolk
IP11 3BA
Telephone 01728 72869
Fax 01728 72847
E-mail: info@hollins.co.uk
Website: www.hollins.co.uk

Client
TE Chapin Settlement

Site
Land at Church Road
Stowupland

Project
Proposed development of 10 new dwellings

Details
PROPOSED
PLOTS 10 & GARAGES
Plans & Elevations

Scale
1:100 @ A1


Date
Sept 2016

Drawn by
JT

Drawing number
16155 06 rev A

The drawings are copyright. They remain the property of the author. All rights reserved. No part of this drawing may be reproduced without the written permission of the author.

Exceedance Routing Plan

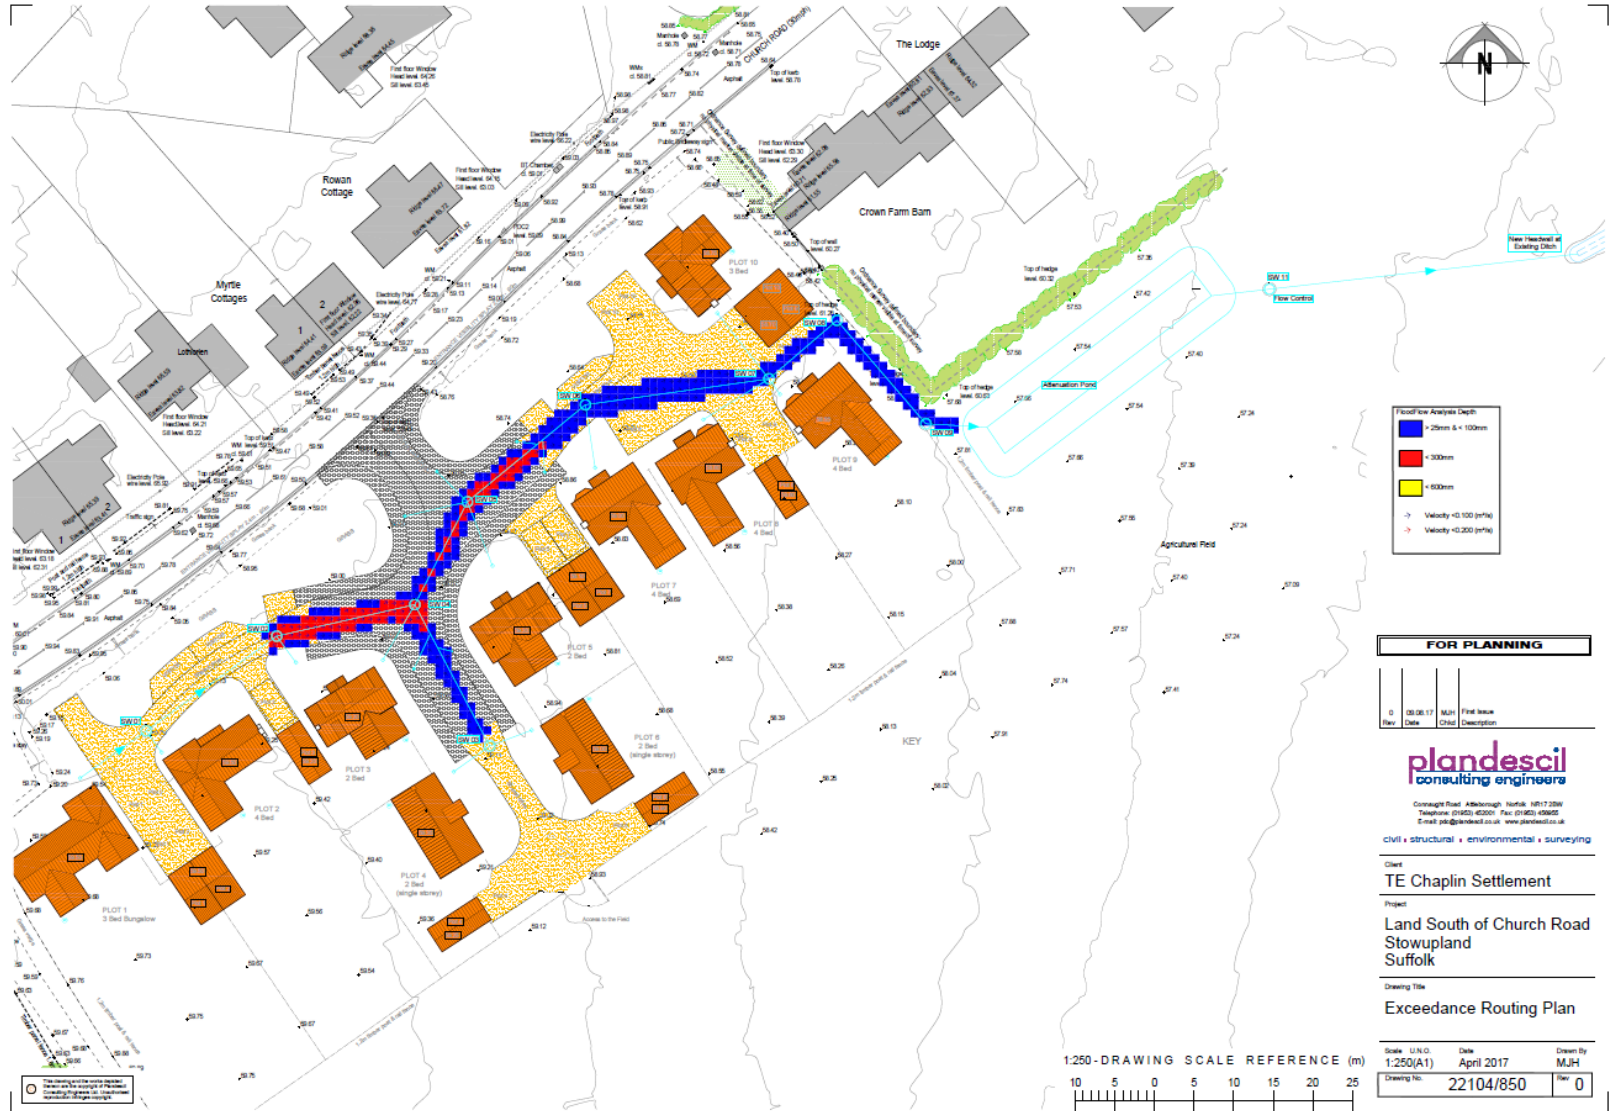

Flood flow Analysis Depth

- $\le 25mm$ & $\le 100mm$
- $\le 300mm$
- $\le 600mm$

Velocity

- Velocity ≤ 100 (m/s)
- Velocity ≤ 200 (m/s)

FOR PLANNING			
0	03.08.17	MR	Final Issue
Rev.	Date	Drawn	Description

plandescil
consulting engineers


Cornewall Road, Atherstone, Northants NN17 2BN
Telephone: (01832) 452001 Fax: (01832) 456625
E-mail: info@plandescil.co.uk www.plandescil.co.uk

civil • structural • environmental • surveying

Client
TE Chaplin Settlement

Project
Land South of Church Road Stowupland Suffolk

Drawing Title
Exceedance Routing Plan

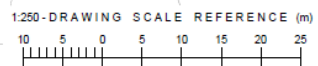

Scale	U.N.C.	Date	Drawn By
1:250(A1)		April 2017	MJH
Drawing No.	22104/850		Rev 0

