

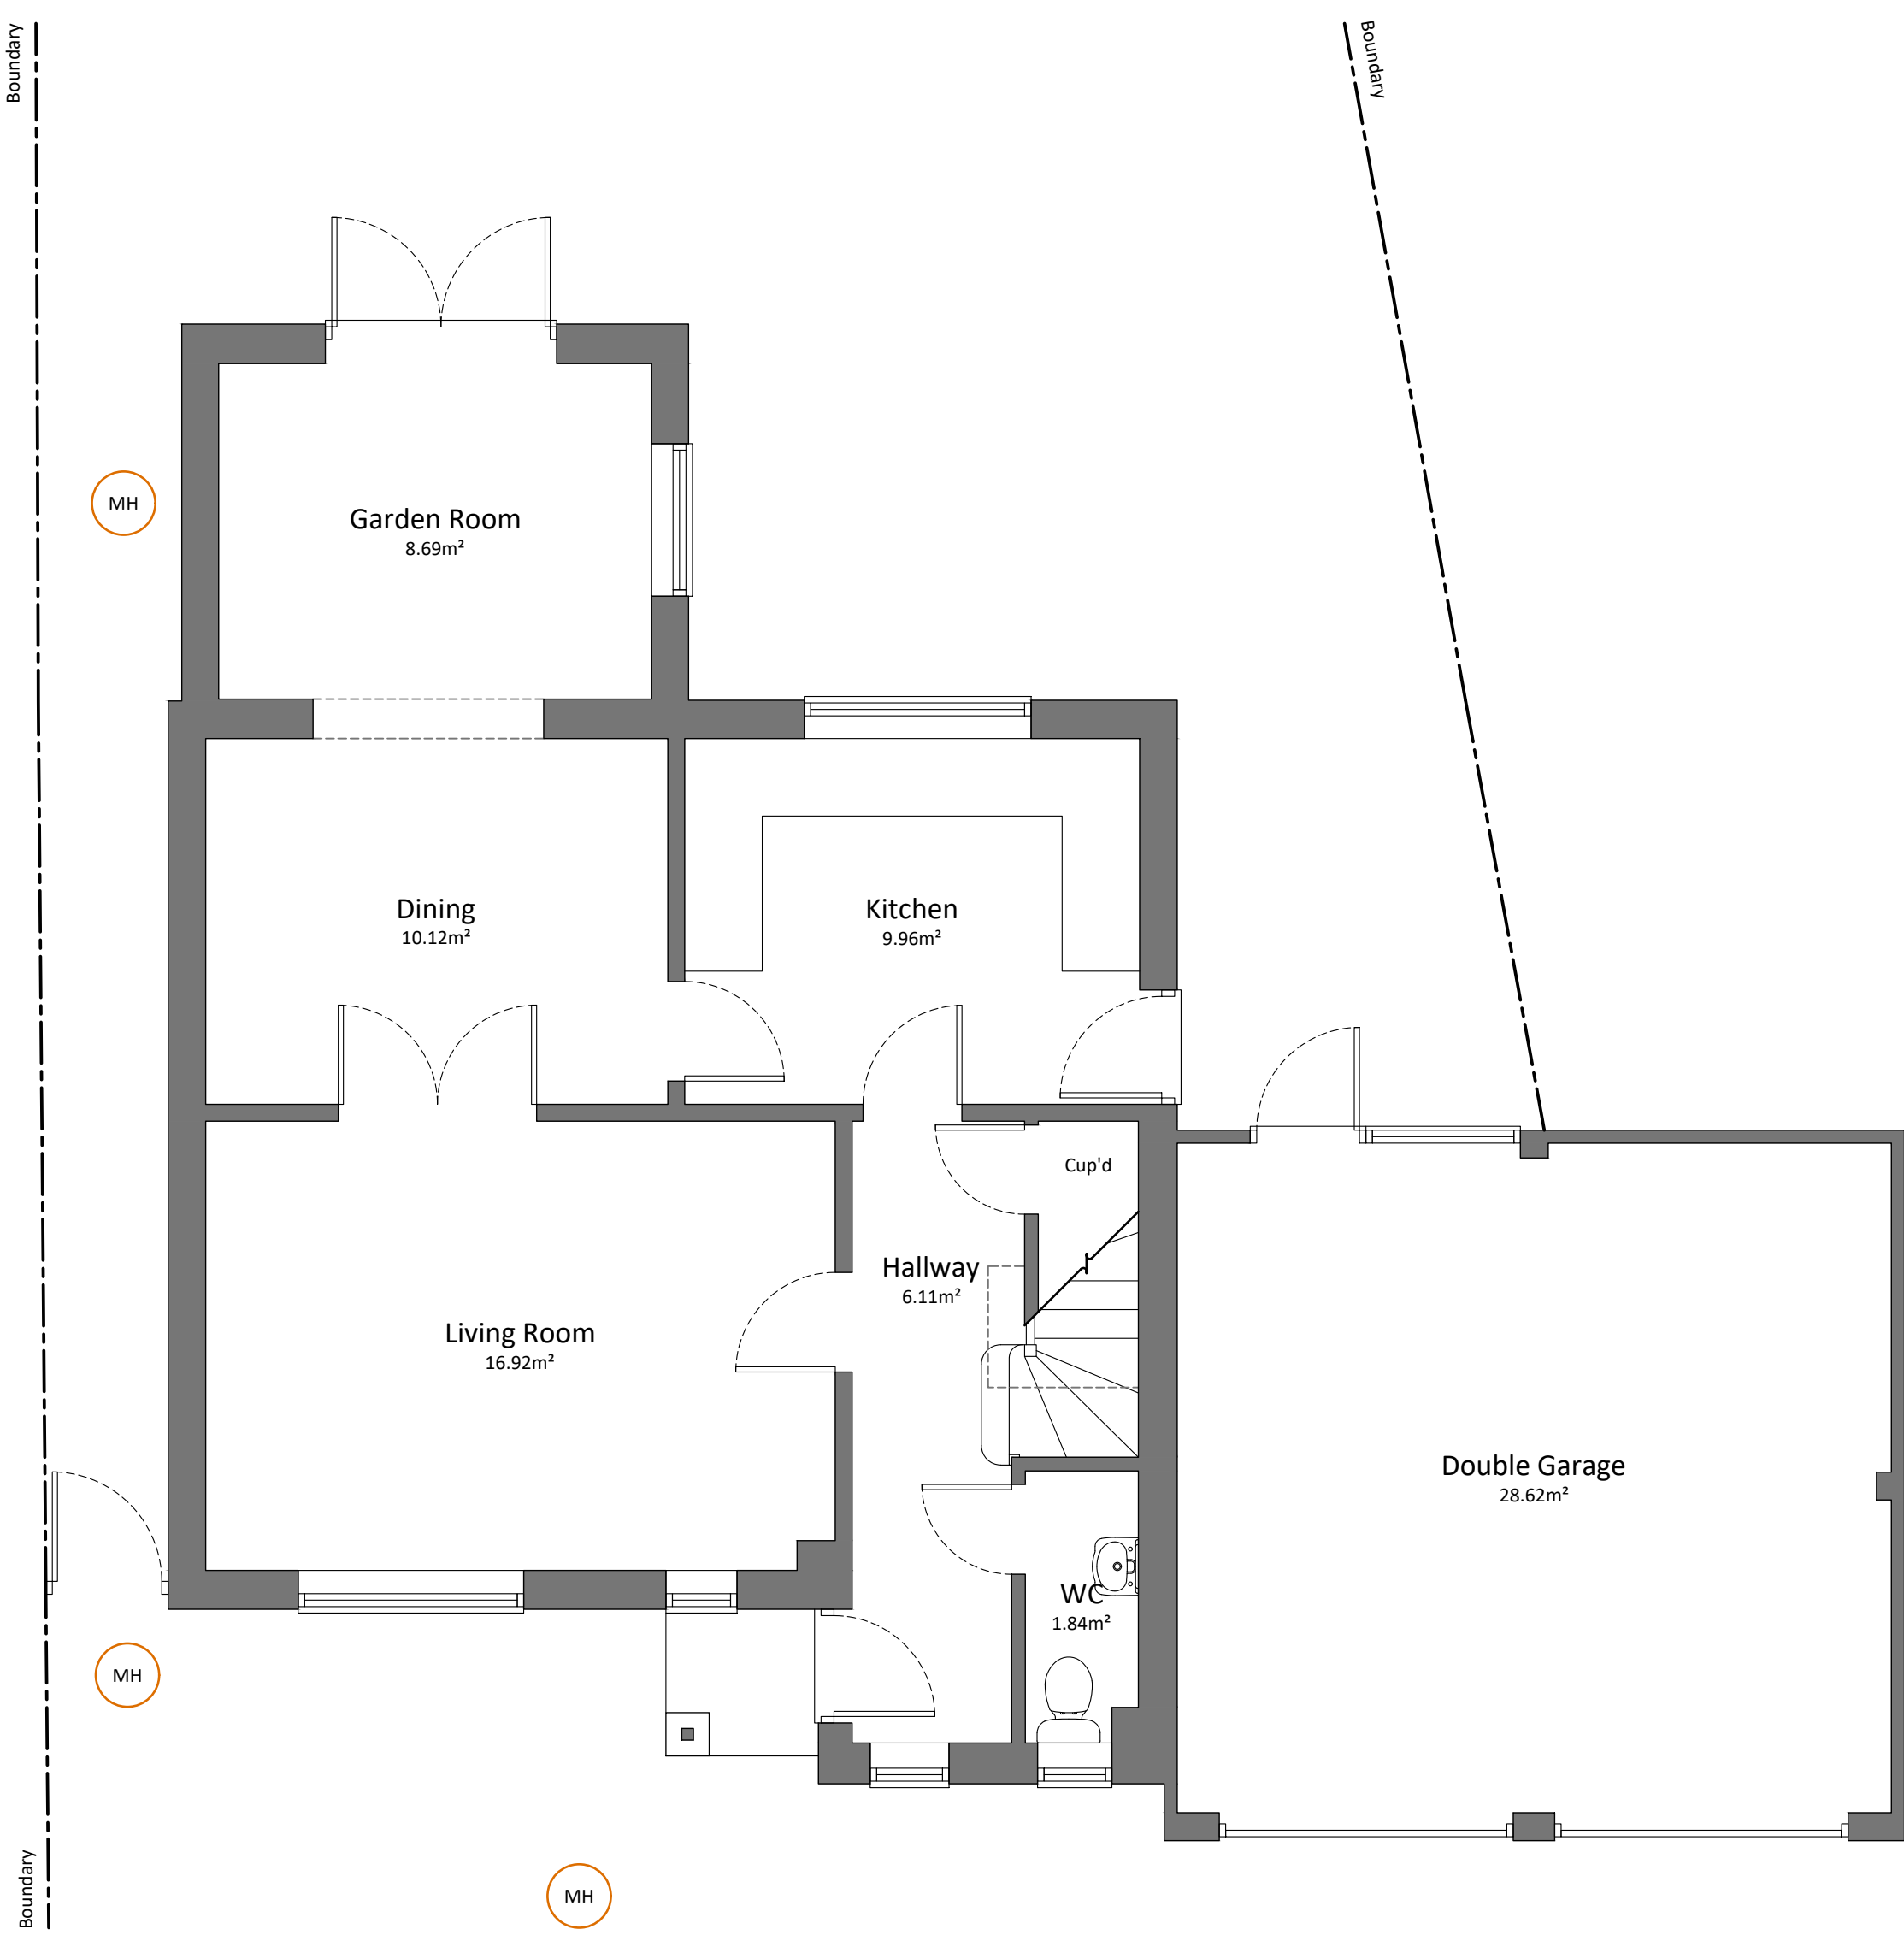


**Important Notes**  
 Do not scale from this drawing.  
 This drawing has been prepared based upon survey and other information supplied by others.  
 All dimensions and labels are to be checked on site by contractors and inconsistencies reported immediately to Invent Architecture & Design prior to works being undertaken.  
 Contractors are to ensure that all works under their responsibility or the responsibility of their sub-contractors are constructed and / or manufactured to comply with all relevant national and / or local authority statutory requirements and in accordance with local building control and codes of practice.  
 This drawing is to be read in conjunction with all other relevant drawings, specifications, schedules and so forth, relating to the project or projects for which this drawing has been prepared.  
 This drawing is to be read in conjunction with all other relevant drawings, specifications, schedules and so forth, prepared by others and which are relevant to the project or projects identified on this drawing.  
 This drawing is for planning application status only and is not to be used for construction on site.  
 © This drawing is copyright and must not be reproduced without the permission of Invent Architecture & Design.

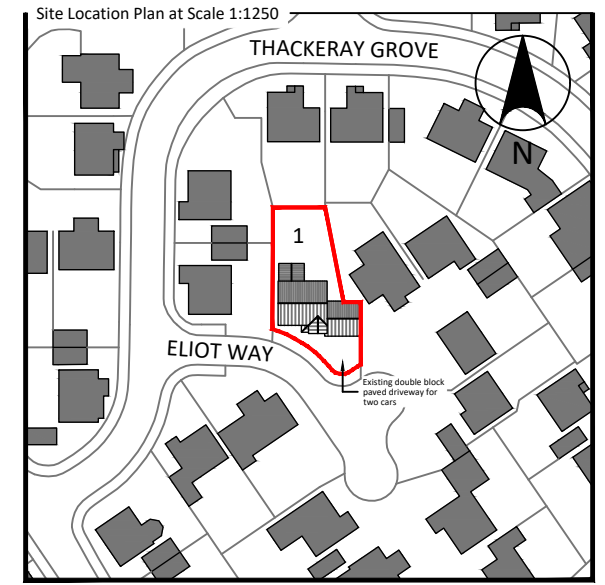

**1.1 Existing Ground Floor Plan**  
 Scale 1:50

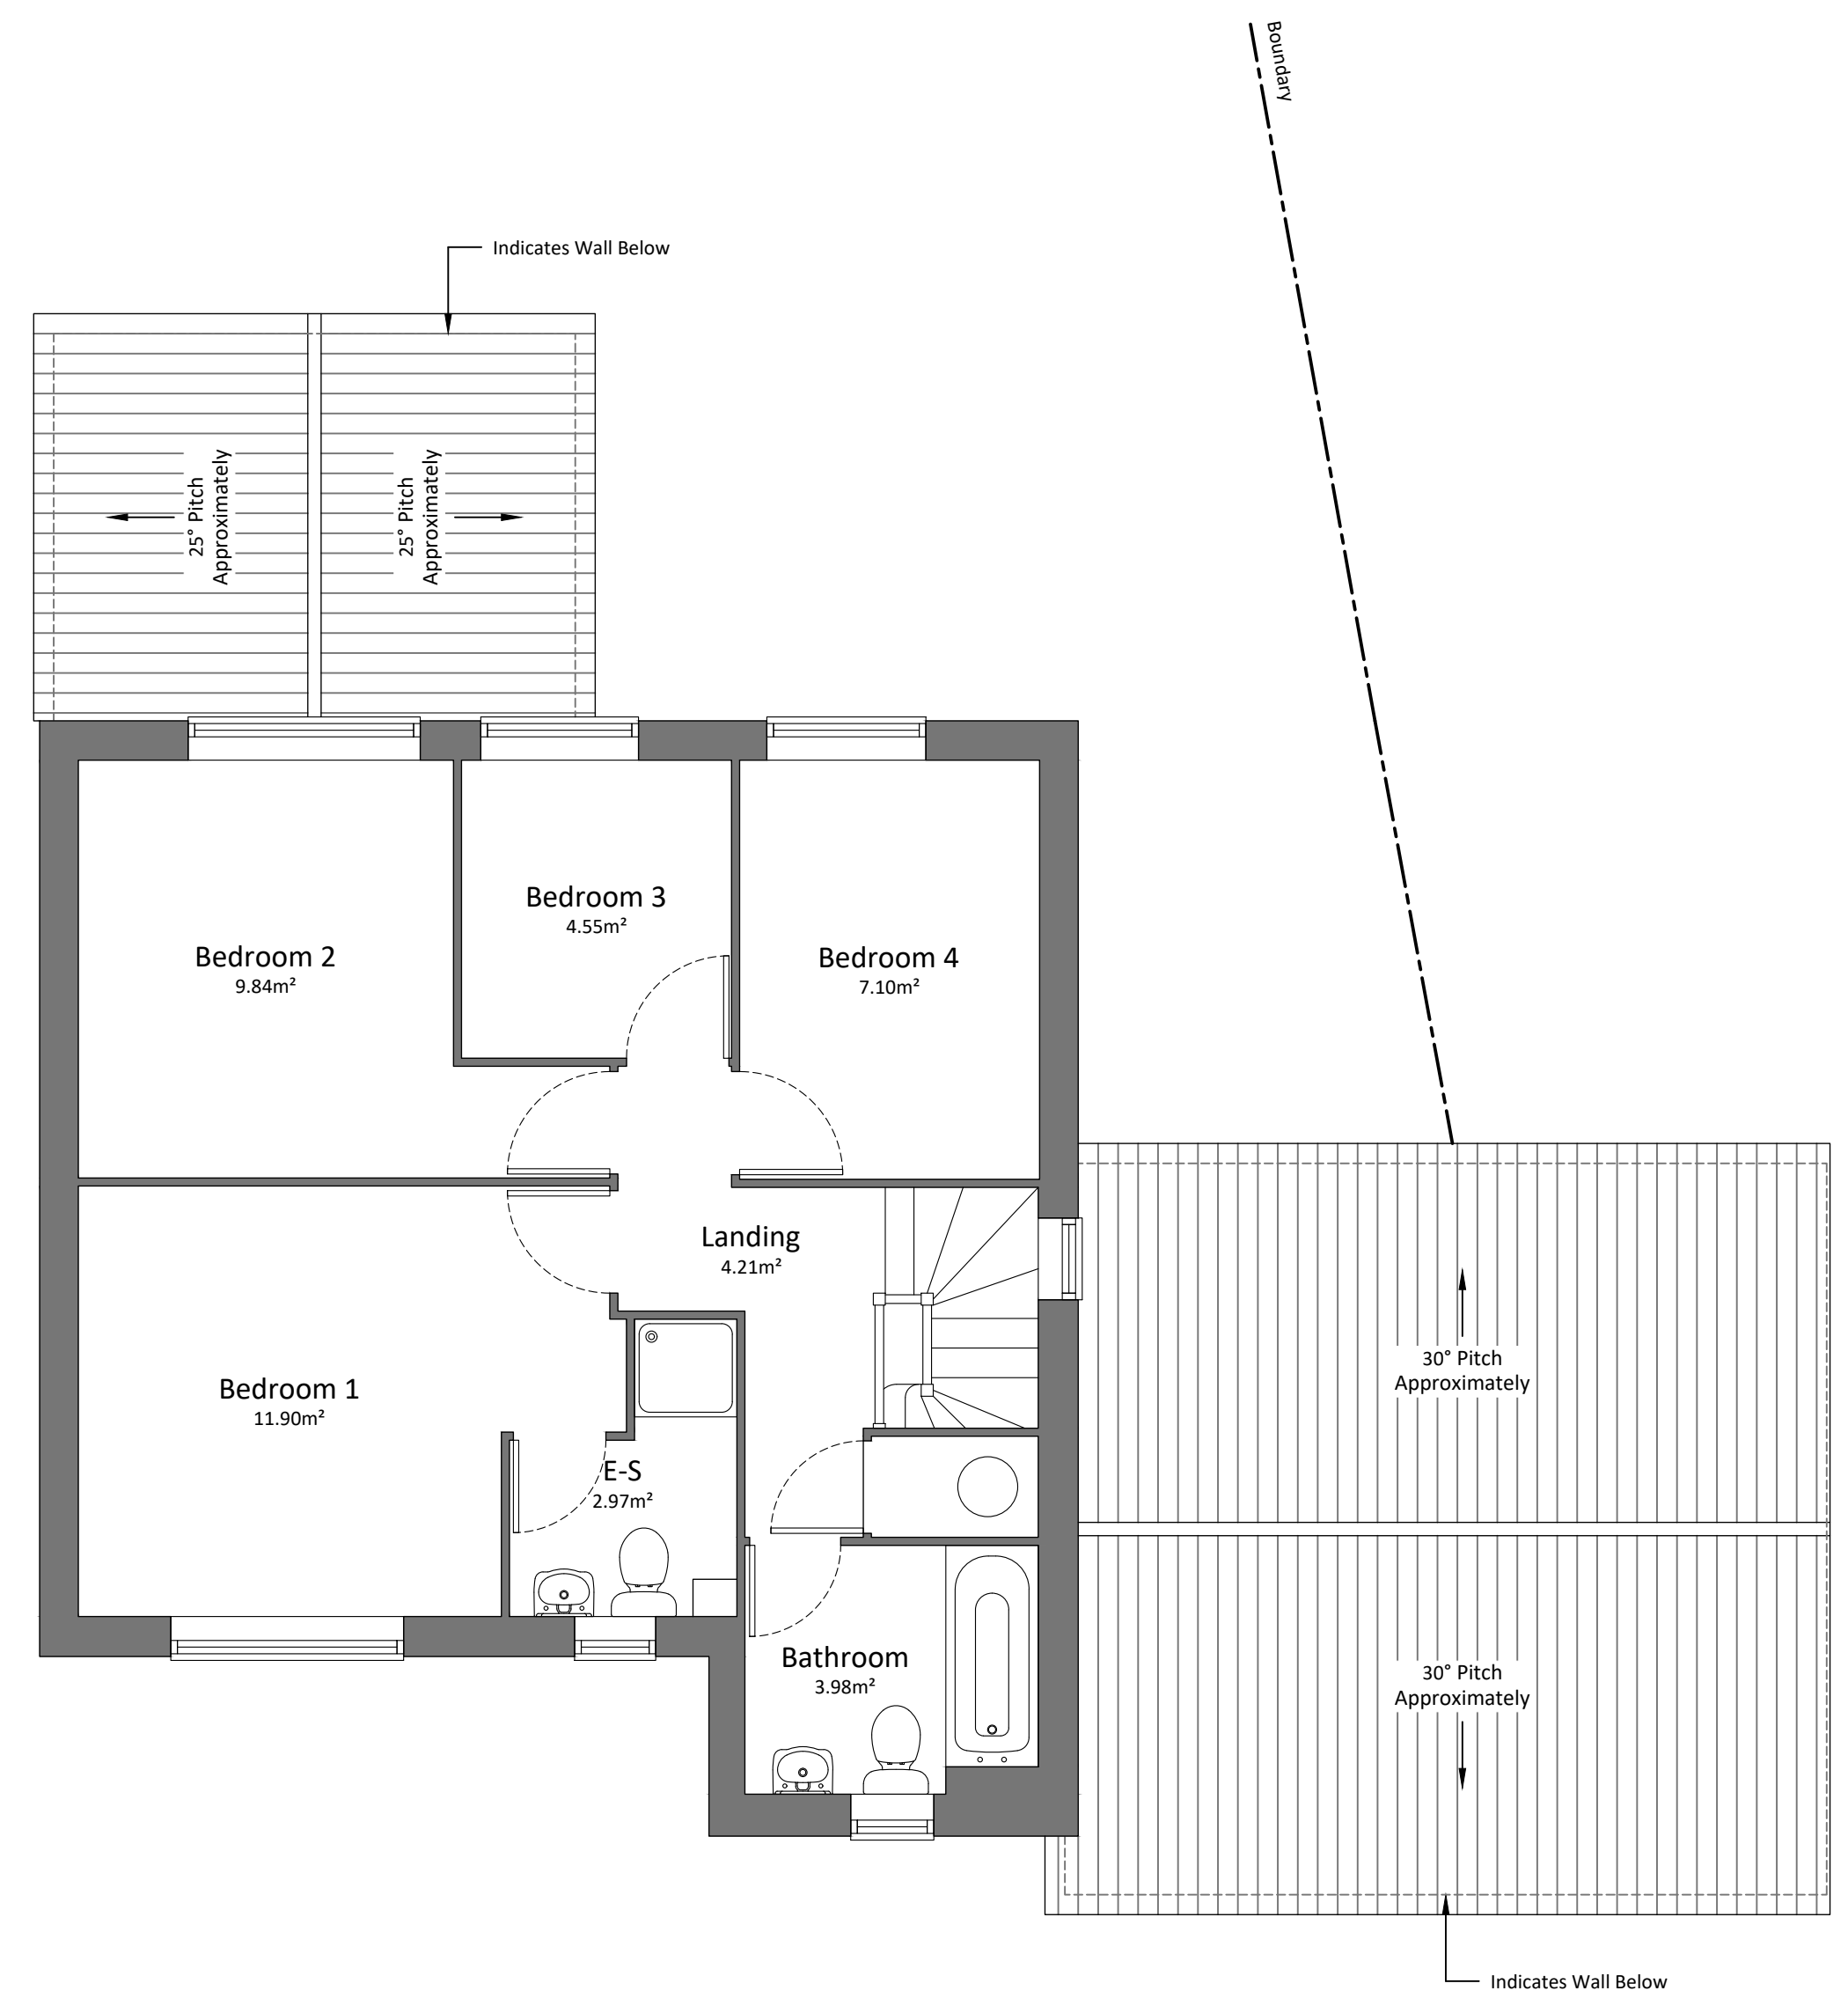

**1.2 Existing First Floor Plan**  
 Scale 1:50




**Wall Key**

	Removed		Studwork
	Existing		Brickwork
	Insulated Studwork		Blockwork

**Elevation Key**

	Horizontal Cladding		Clear Glazing
	Vertical Cladding		Obscure Glazing
	Asphalt		Roof Tiles
	Brickwork		Render

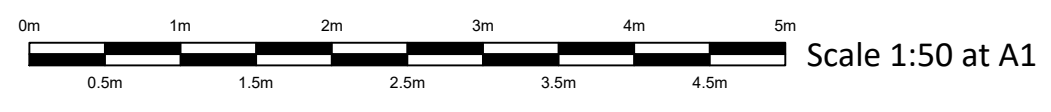

Revision	Date	By	Description
A	12.12.17	LS	Updated to suit P.O. comments as per email correspondence on 11.12.17



Client  
**Miss Jodi Kerry**

Project  
**1 Eliot Way, Stowmarket, Suffolk. IP14 1RG**

Drawing Title  
**Existing Ground and First Floor Plan**


Stage  
**Planning Application**

Scale's  
**1:50 at A1**      Date  
**16.10.2017**


Drawing Number  
**PA.001**      Revision  
**A**

Project Number  
**17.125**      Drawn By  
 LS      Checked By  
 LS

**Important Notes**  
 Do not scale from this drawing.  
 This drawing has been prepared based upon survey and other information supplied by others.  
 All dimensions and labels are to be checked on site by contractors and inconsistencies reported immediately to Invent Architecture & Design prior to works being undertaken.  
 Contractors are to ensure that all works under their responsibility or the responsibility of their sub-contractors are constructed and/or manufactured to comply with all relevant national and/or local authority statutory requirements and in accordance with local building control and codes of practice.  
 This drawing is to be read in conjunction with all other relevant drawings, specifications, schedules and so forth, relating to the project or projects for which this drawing has been prepared.  
 This drawing is to be read in conjunction with all other relevant drawings, specifications, schedules and so forth, prepared by others and which are relevant to the project or projects identified on this drawing.  
 This drawing is for planning application status only and is not to be used for construction on site.  
 © This drawing is copyright and must not be reproduced without the permission of Invent Architecture & Design.

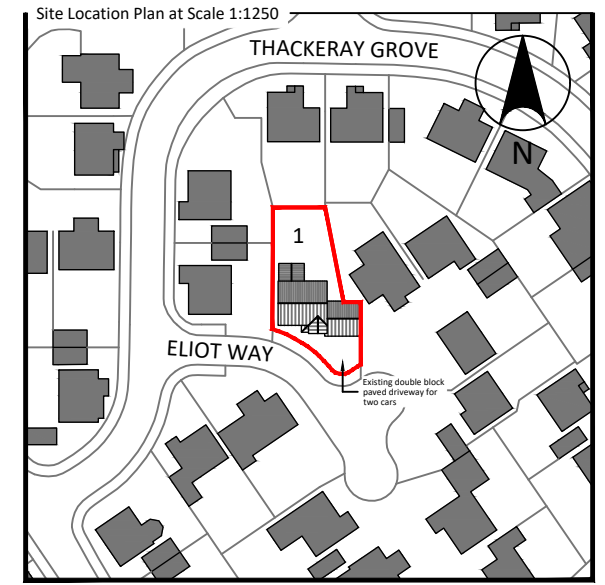

2.1 Existing Front (South) Elevation  
 Scale 1:50

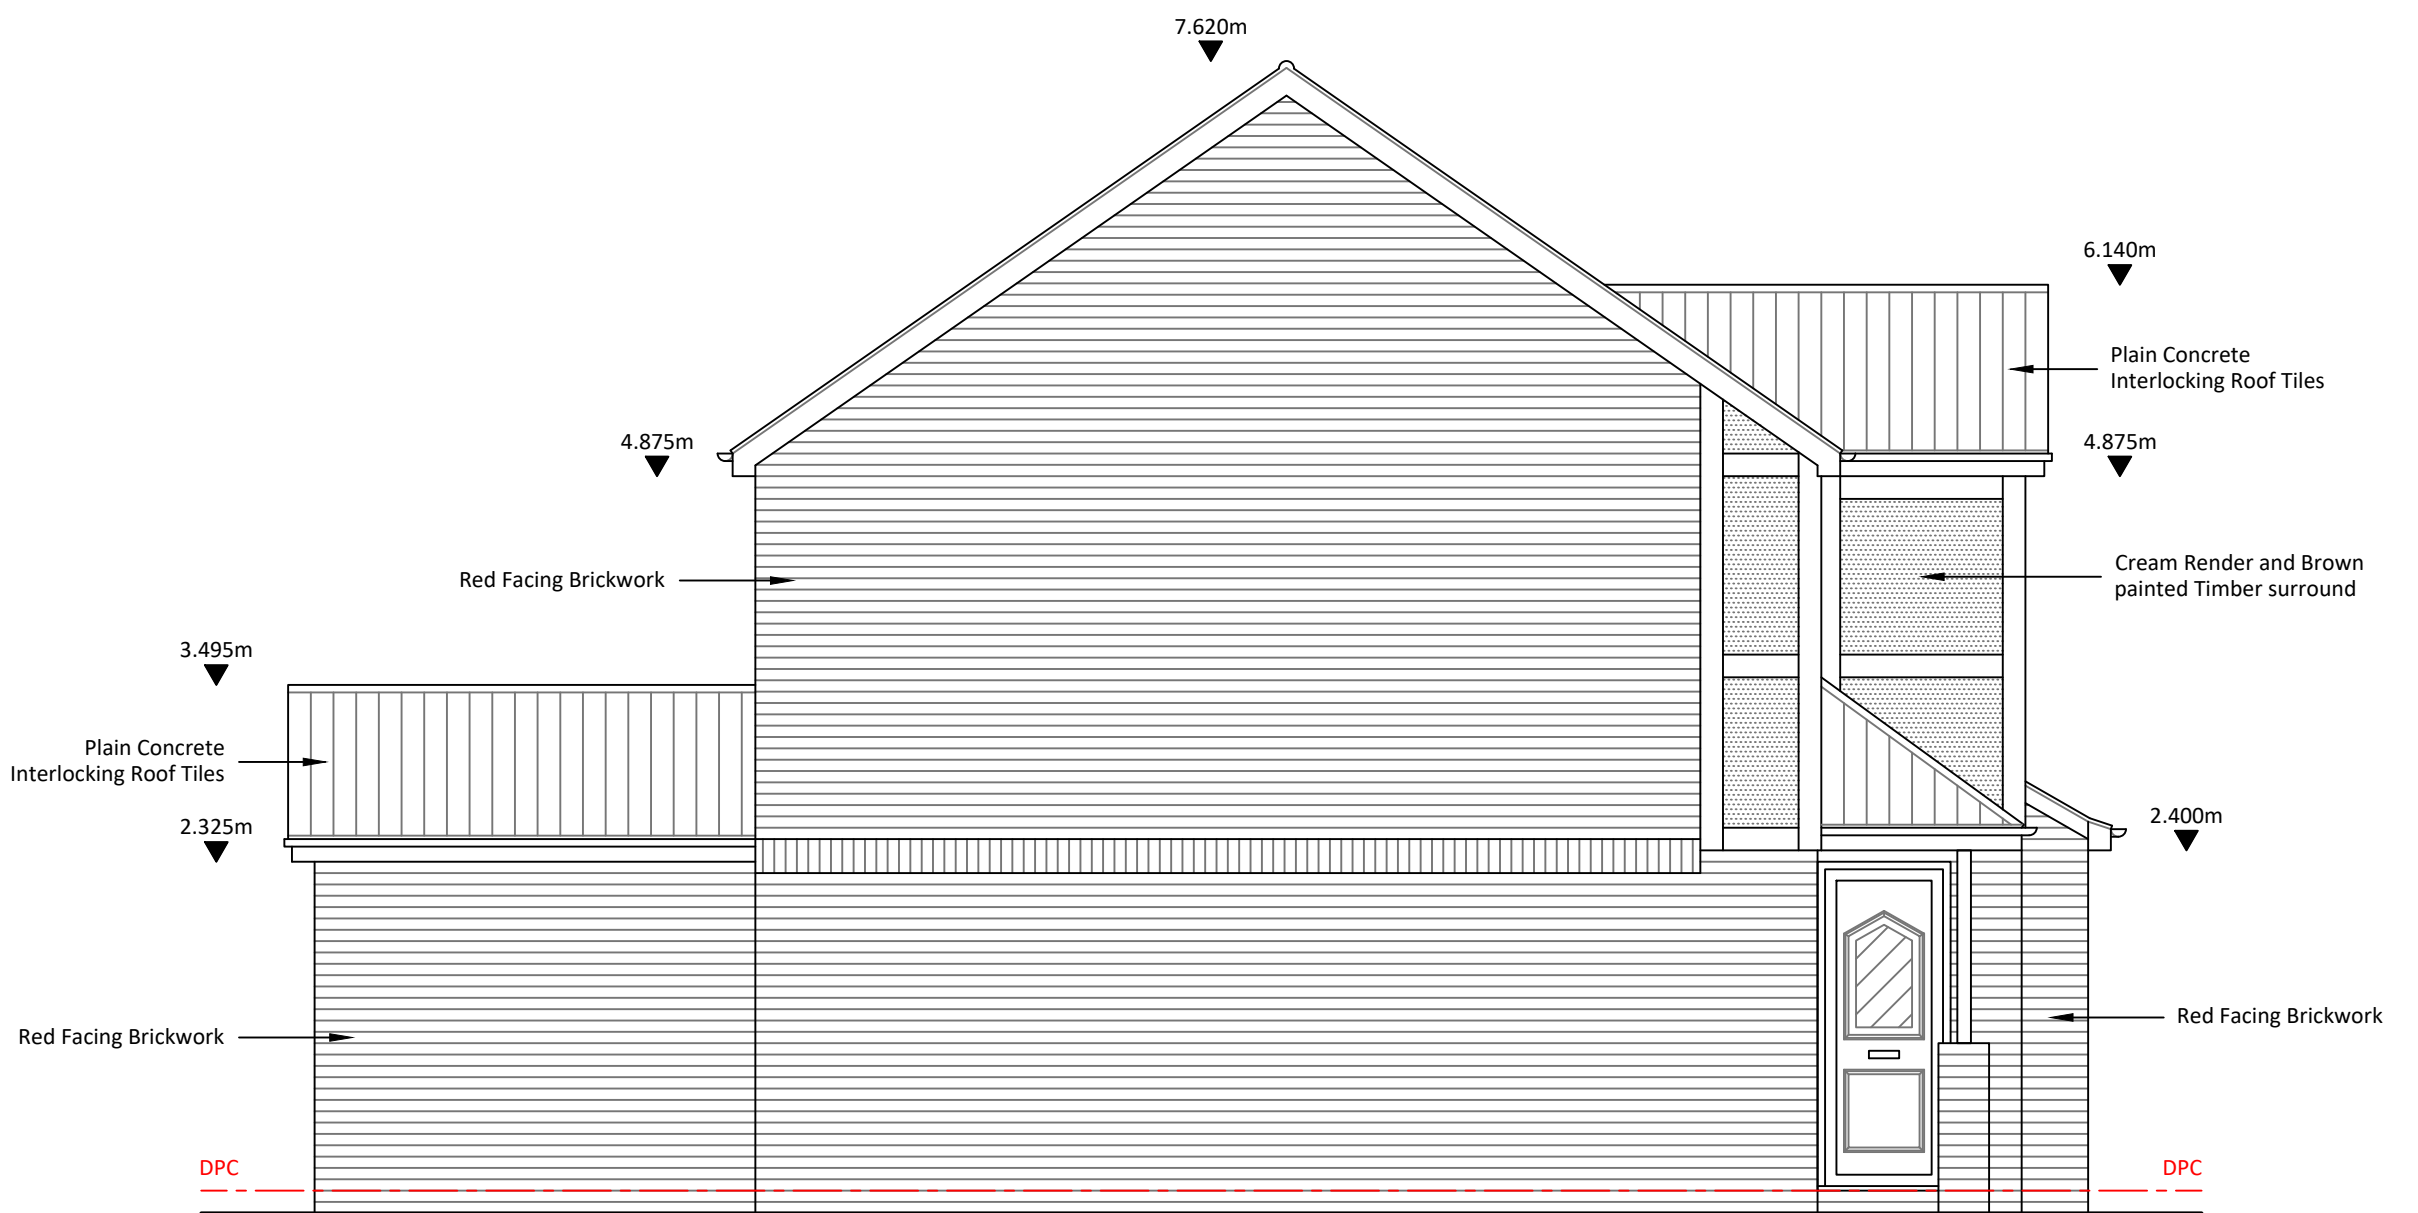

2.2 Existing Side (West) Elevation  
 Scale 1:50

**Wall Key**


Removed	Studwork
Existing	Brickwork
Insulated Studwork	Blockwork

**Elevation Key**

Horizontal Cladding	Clear Glazing
Vertical Cladding	Obscure Glazing
Asphalt	Roof Tiles
Brickwork	Render



2.3 Existing Rear (North) Elevation  
 Scale 1:50

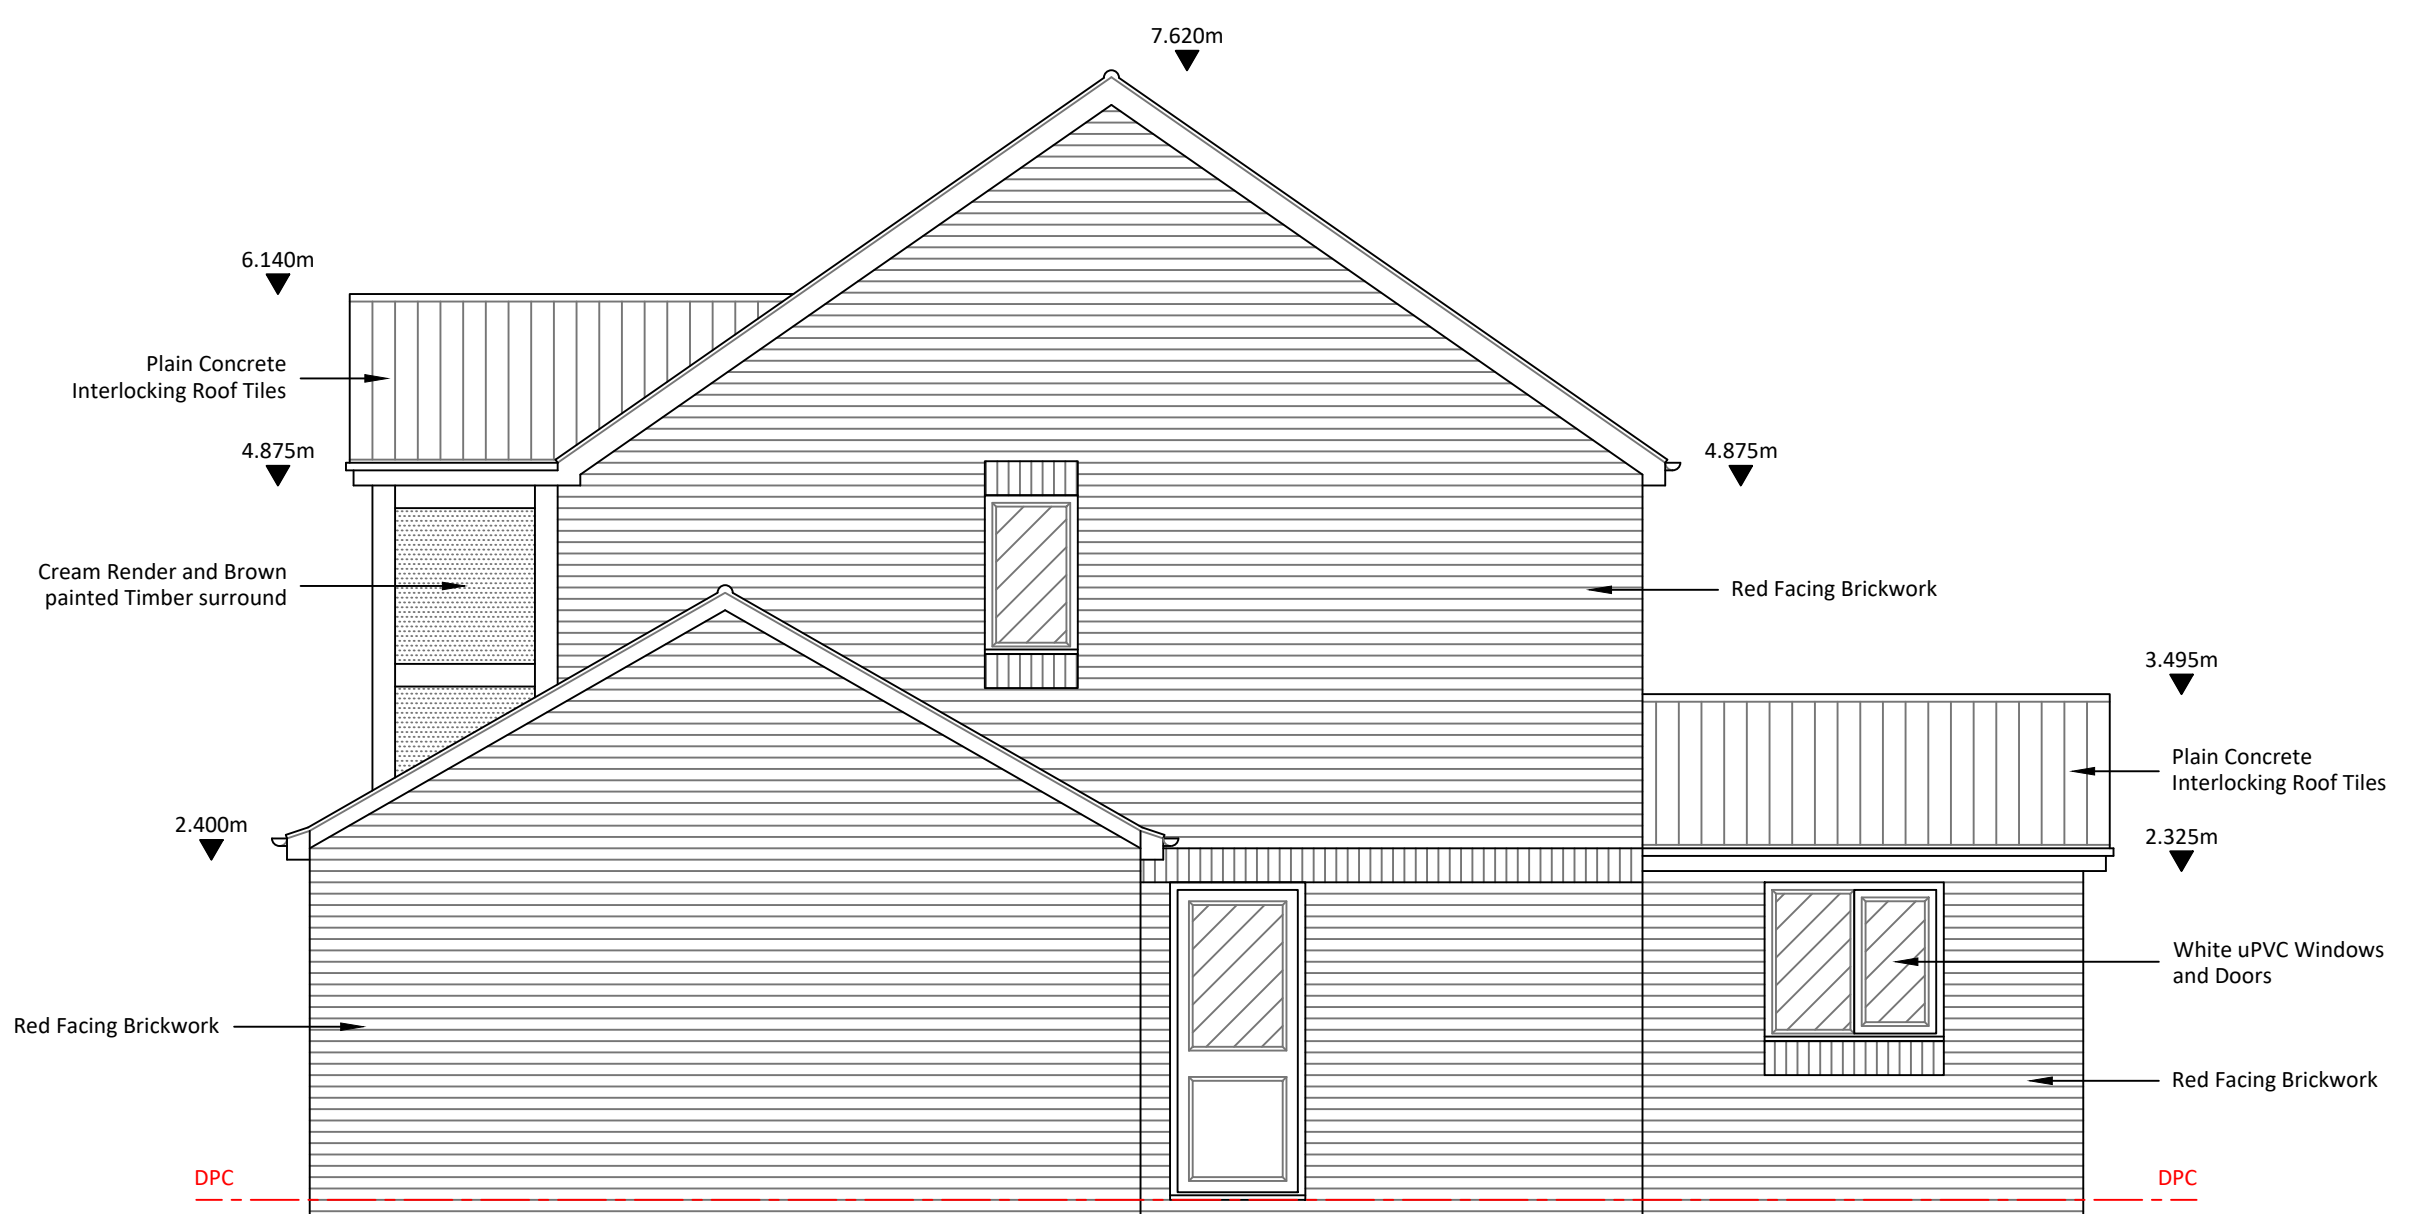

2.4 Existing Side (East) Elevation  
 Scale 1:50

Revision	Date	By	Description
A	12.12.17	LS	Updated to suit P.O. comments as per email correspondence on 11.12.17

**INVENT**  
 ARCHITECTURE & DESIGN

T: 01206 575 159 | M: 07720 247 486  
 W: www.inventarchitecture.co.uk  
 E: info@inventarchitecture.co.uk  
 61 Garland Road | Colchester | Essex | CO2 7GE

Client  
**Miss Jodi Kerry**

Project  
**1 Eliot Way, Stowmarket, Suffolk. IP14 1RG**

Drawing Title  
**Existing Front, Side and Rear Elevations**

Stage  
**Planning Application**

Scale's  
**1:50 at A1**

Date  
**17.10.2017**


Drawing Number  
**PA.002**

Revision  
**A**

Project Number  
**17.125**


Drawn By  
 LS

Checked By  
 LS

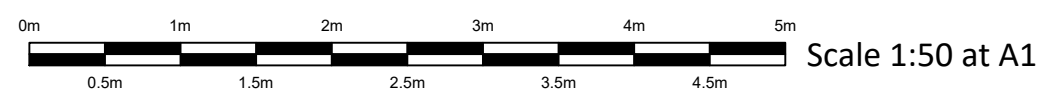



**Important Notes**  
 Do not scale from this drawing.  
 This drawing has been prepared based upon survey and other information supplied by others.  
 All dimensions and labels are to be checked on site by contractors and inconsistencies reported immediately to Invent Architecture & Design prior to works being undertaken.  
 Contractors are to ensure that all works under their responsibility or the responsibility of their sub-contractors are constructed and / or manufactured to comply with all relevant national and / or local authority statutory requirements and in accordance with local building control and codes of practice.  
 This drawing is to be read in conjunction with all other relevant drawings, specifications, schedules and so forth, relating to the project or projects for which this drawing has been prepared.  
 This drawing is to be read in conjunction with all other relevant drawings, specifications, schedules and so forth, prepared by others and which are relevant to the project or projects identified on this drawing.  
 This drawing is for planning application status only and is not to be used for construction on site.  
 © This drawing is copyright and must not be reproduced without the permission of Invent Architecture & Design.

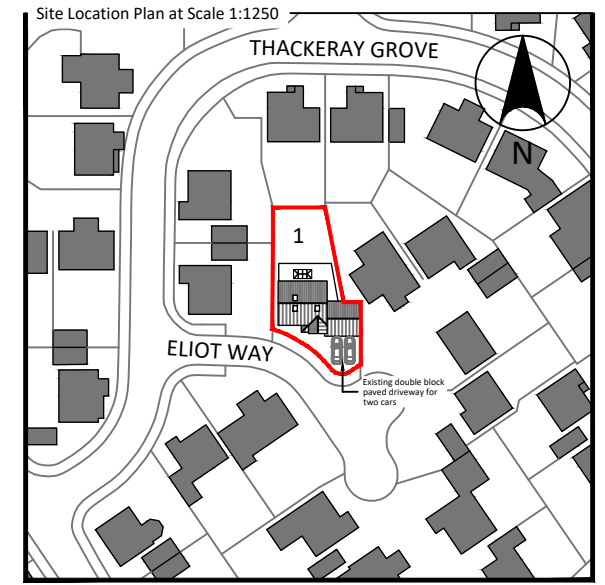

Scale 1:1250 at A1

0m 25m 50m


12.5m 37.5m

**Wall Key**

Removed	Studwork
Existing	Brickwork
Insulated Studwork	Blockwork

**Elevation Key**


Horizontal Cladding	Clear Glazing
Vertical Cladding	Obscure Glazing
Asphalt	Roof Tiles
Brickwork	Render

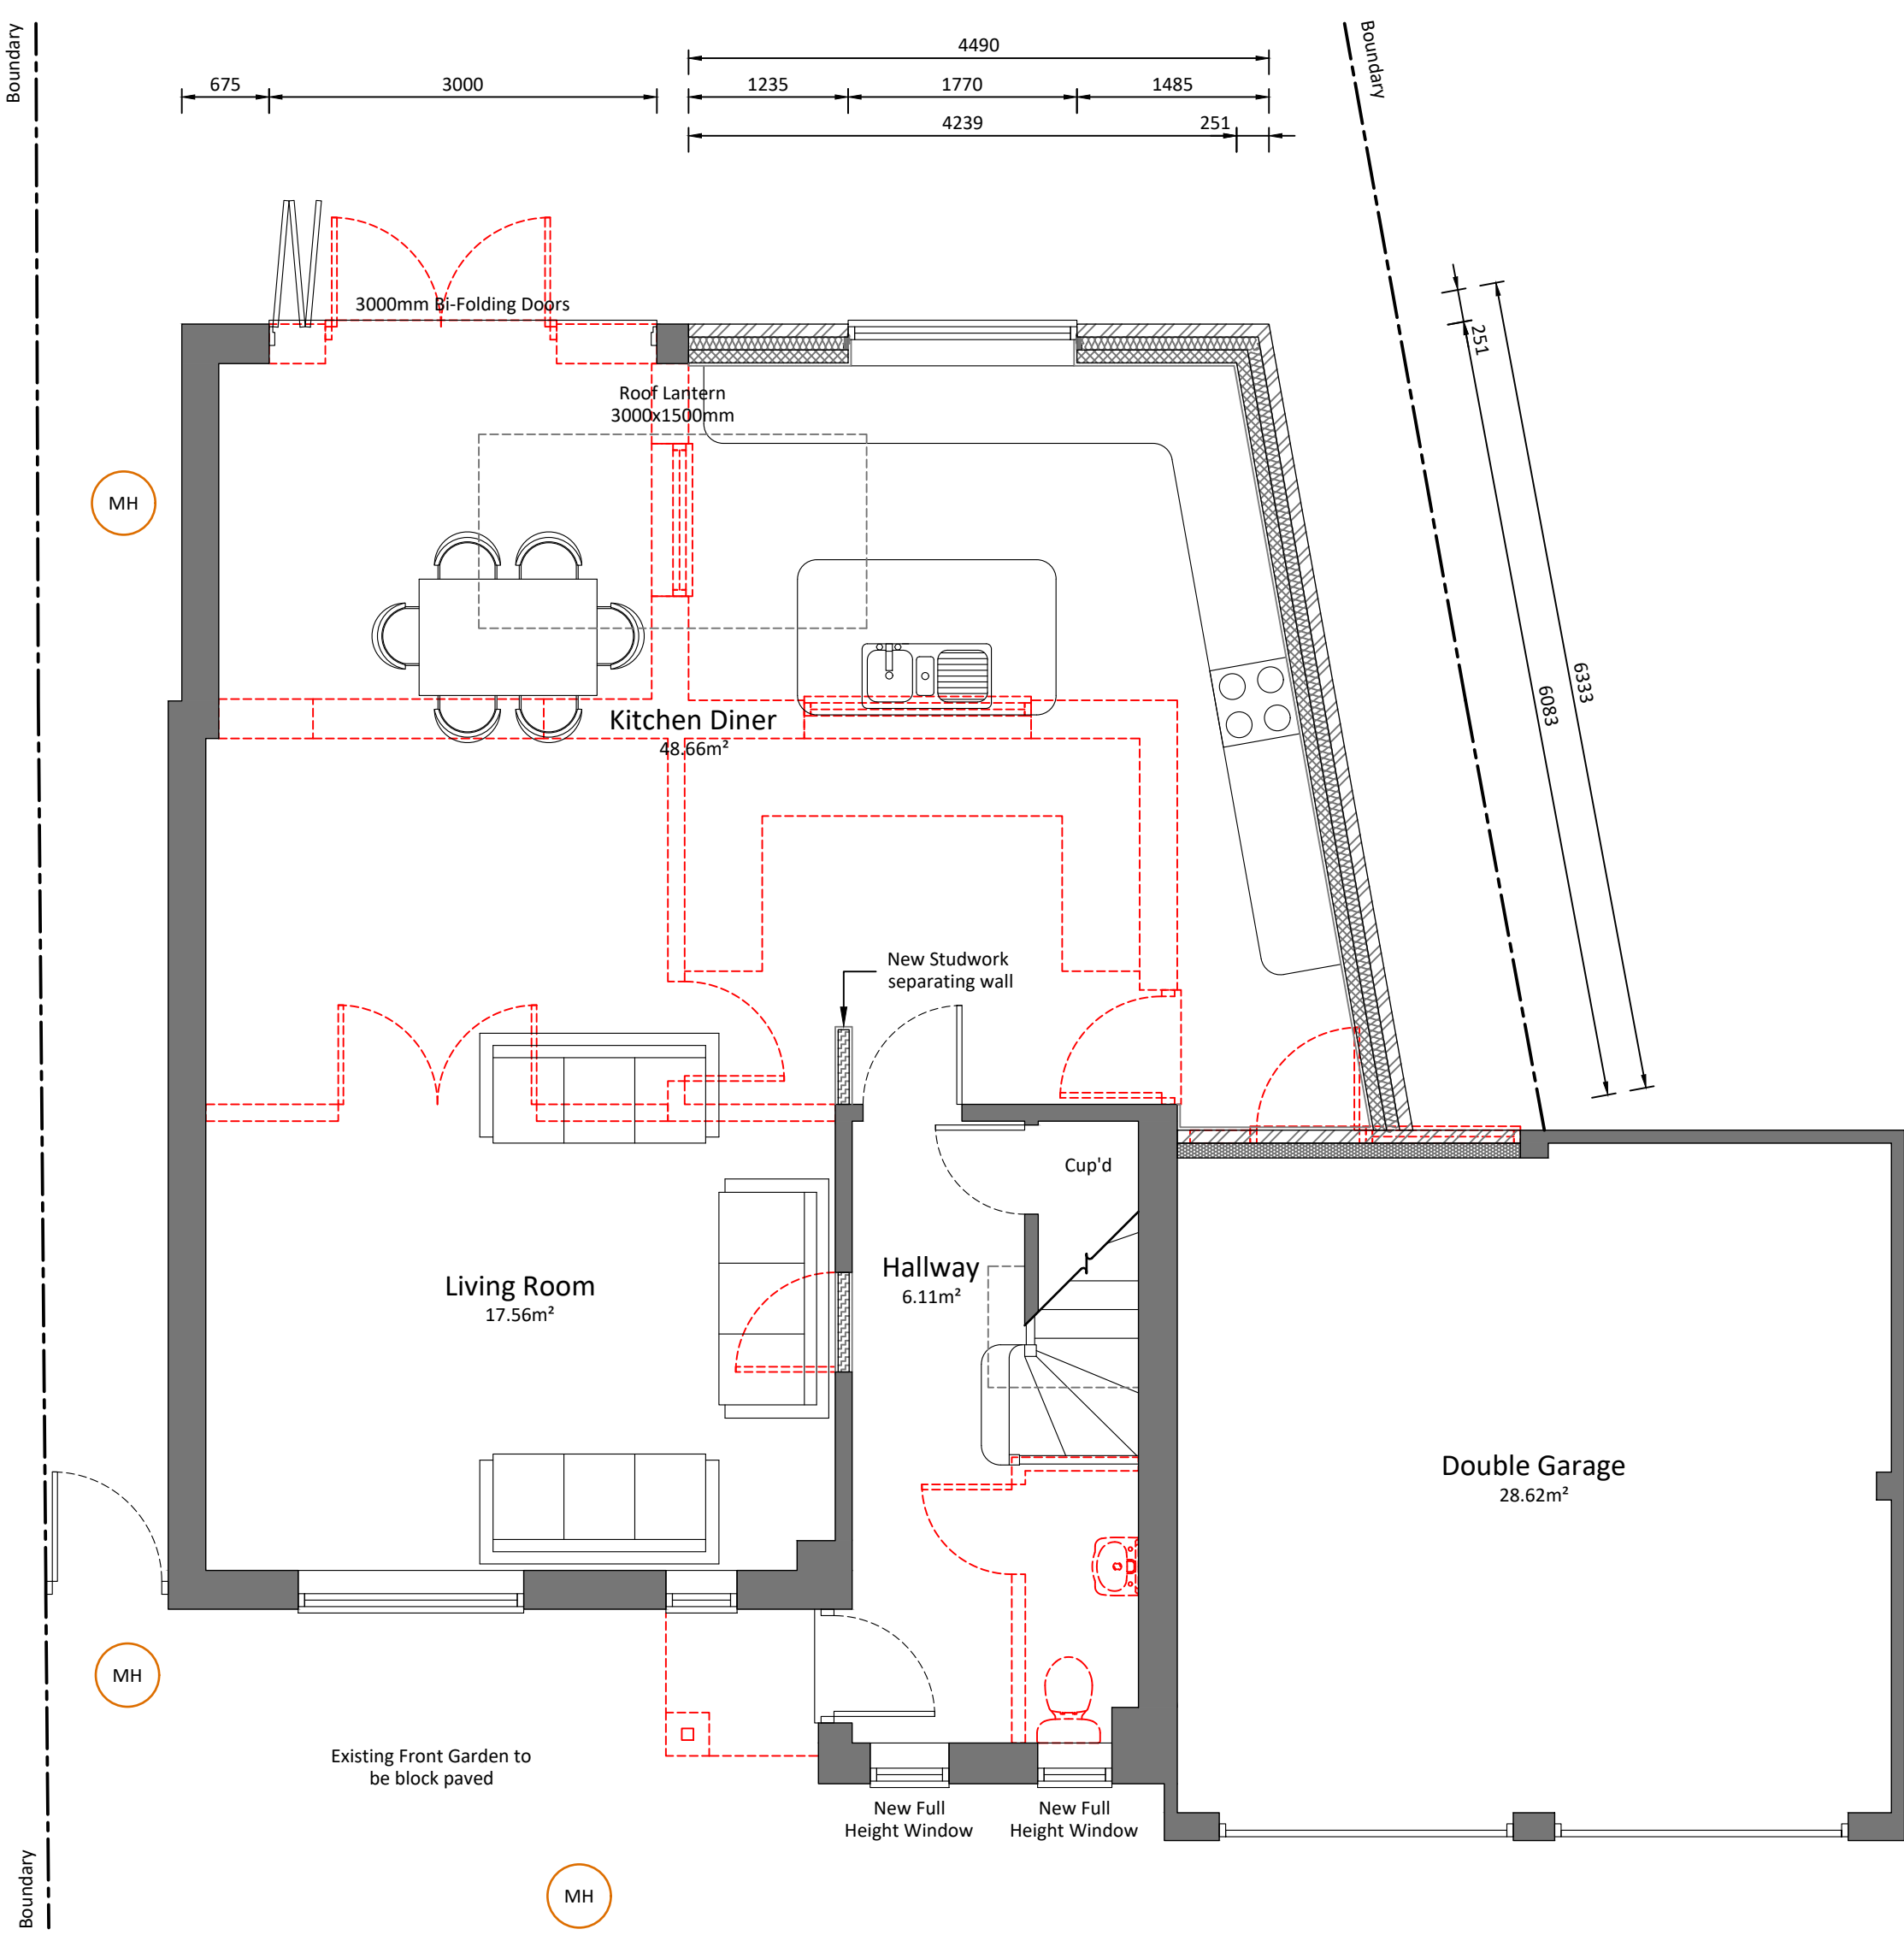

**3.1 Proposed Ground Floor Plan**  
 Scale 1:50

**General Notes**

- Furniture Layout is Diagrammatic only
- Dimensions are in millimetres unless otherwise stated, and are to block or studwork faces

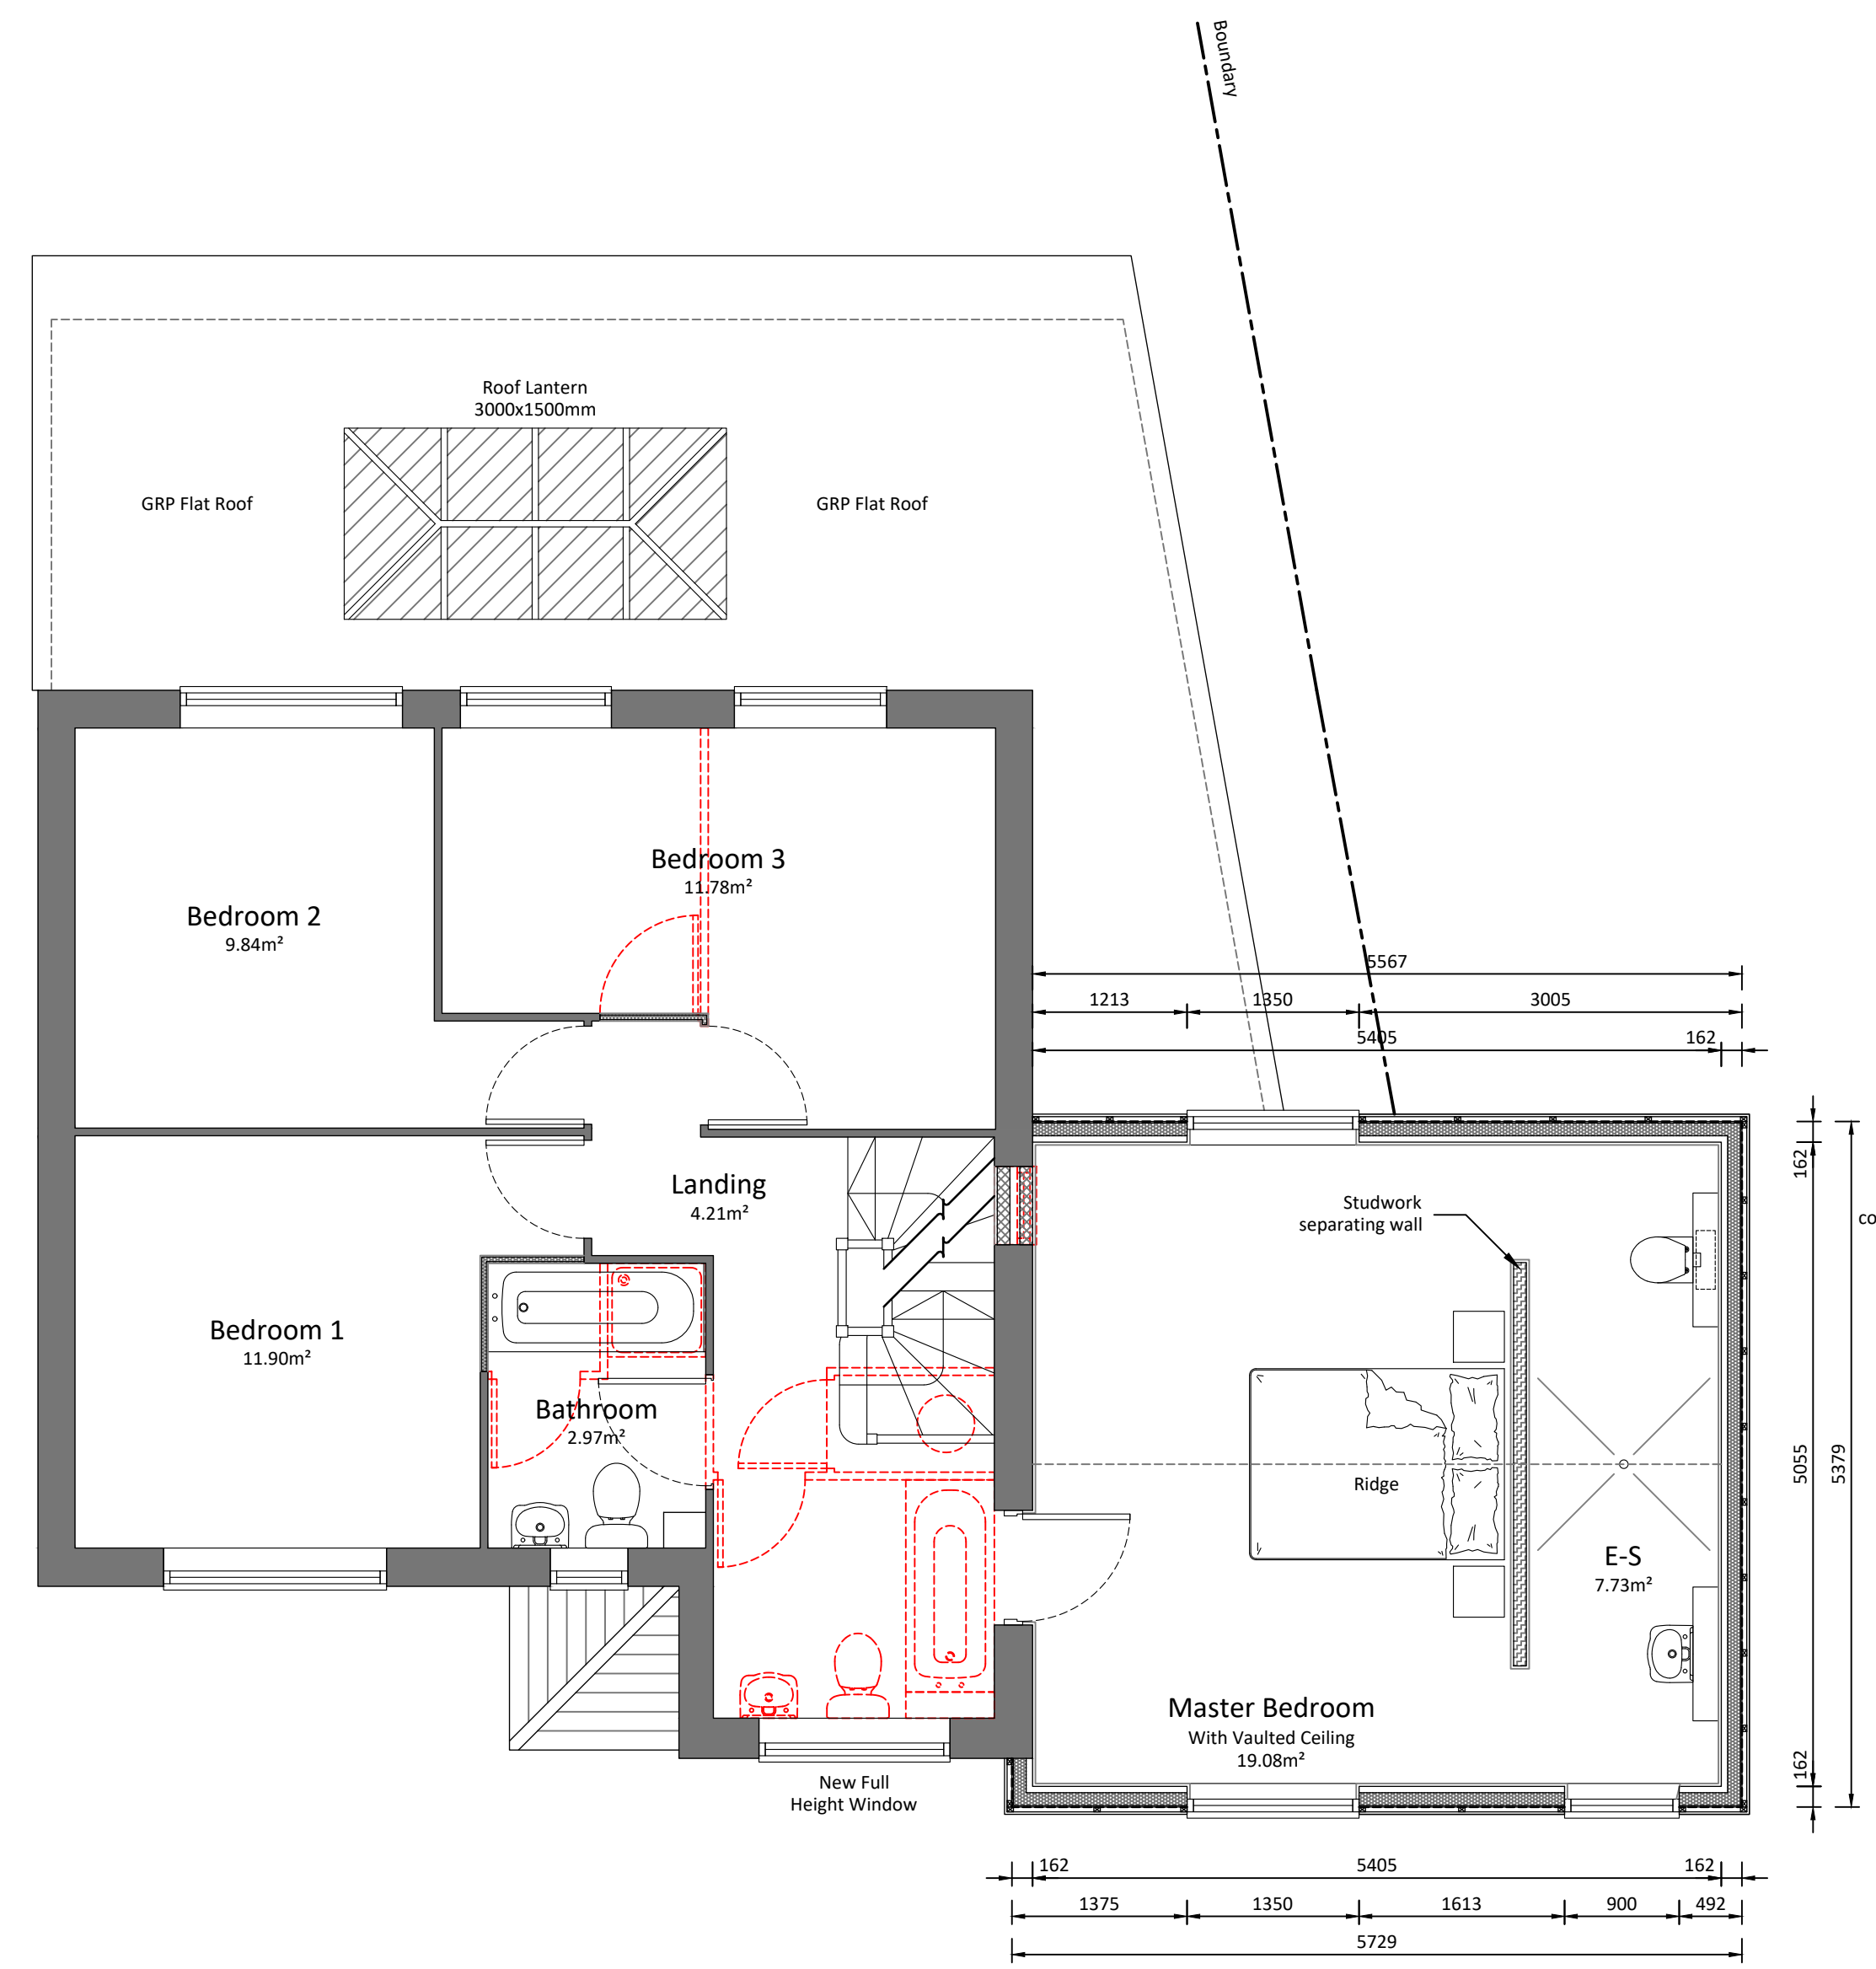

**3.2 Proposed First Floor Plan**  
 Scale 1:50

**General Notes**

- Furniture Layout is Diagrammatic only
- Dimensions are in millimetres unless otherwise stated, and are to block or studwork faces

**Revisions**

Revision	Date	By	Description
F	12.12.17	LS	Updated to suit P.O. comments as per email correspondence on 11.12.17
E	08.12.17	LS	Updated to suit P.O. comments as per telephone correspondence on 02.12.2017
D	04.12.17	LS	Updated to suit client comments as per telephone correspondence on 02.12.2017
C	27.10.17	LS	Updated to suit client comments as per telephone correspondence on 27.10.2017
B	25.10.17	LS	Updated to suit client comments as per telephone correspondence on 25.10.2017
A	25.10.17	LS	Updated to suit client comments as per telephone correspondence on 25.10.2017

T: 01206 575 159 | M: 07720 247 486  
 W: www.inventarchitecture.co.uk  
 E: info@inventarchitecture.co.uk  
 61 Garland Road | Colchester | Essex | CO2 7GE

Client  
**Miss Jodi Kerry**

Project  
**1 Eliot Way, Stowmarket, Suffolk. IP14 1RG**

Drawing Title  
**Proposed Ground and First Floor Plans**

Stage  
**Planning Application**

Scale's  
**1:50 at A1**

Date  
**17.10.2017**


Drawing Number  
**PA.003**

Revision  
**F**



Project Number  
**17.125**

Drawn By  
 LS

Checked By  
 LS

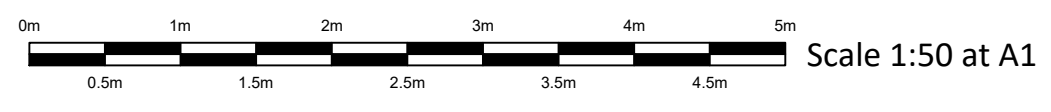


**Important Notes**  
 Do not scale from this drawing.  
 This drawing has been prepared based upon survey and other information supplied by others.  
 All dimensions and labels are to be checked on site by contractors and inconsistencies reported immediately to Invent Architecture & Design prior to works being undertaken.  
 Contractors are to ensure that all works under their responsibility or the responsibility of their sub-contractors are constructed and / or manufactured to comply with all relevant national and / or local authority statutory requirements and in accordance with local building control and codes of practice.  
 This drawing is to be read in conjunction with all other relevant drawings, specifications, schedules and so forth, relating to the project or projects for which this drawing has been prepared.  
 This drawing is to be read in conjunction with all other relevant drawings, specifications, schedules and so forth, prepared by others and which are relevant to the project or projects identified on this drawing.  
 This drawing is for planning application status only and is not to be used for construction on site.  
 © This drawing is copyright and must not be reproduced without the permission of Invent Architecture & Design.

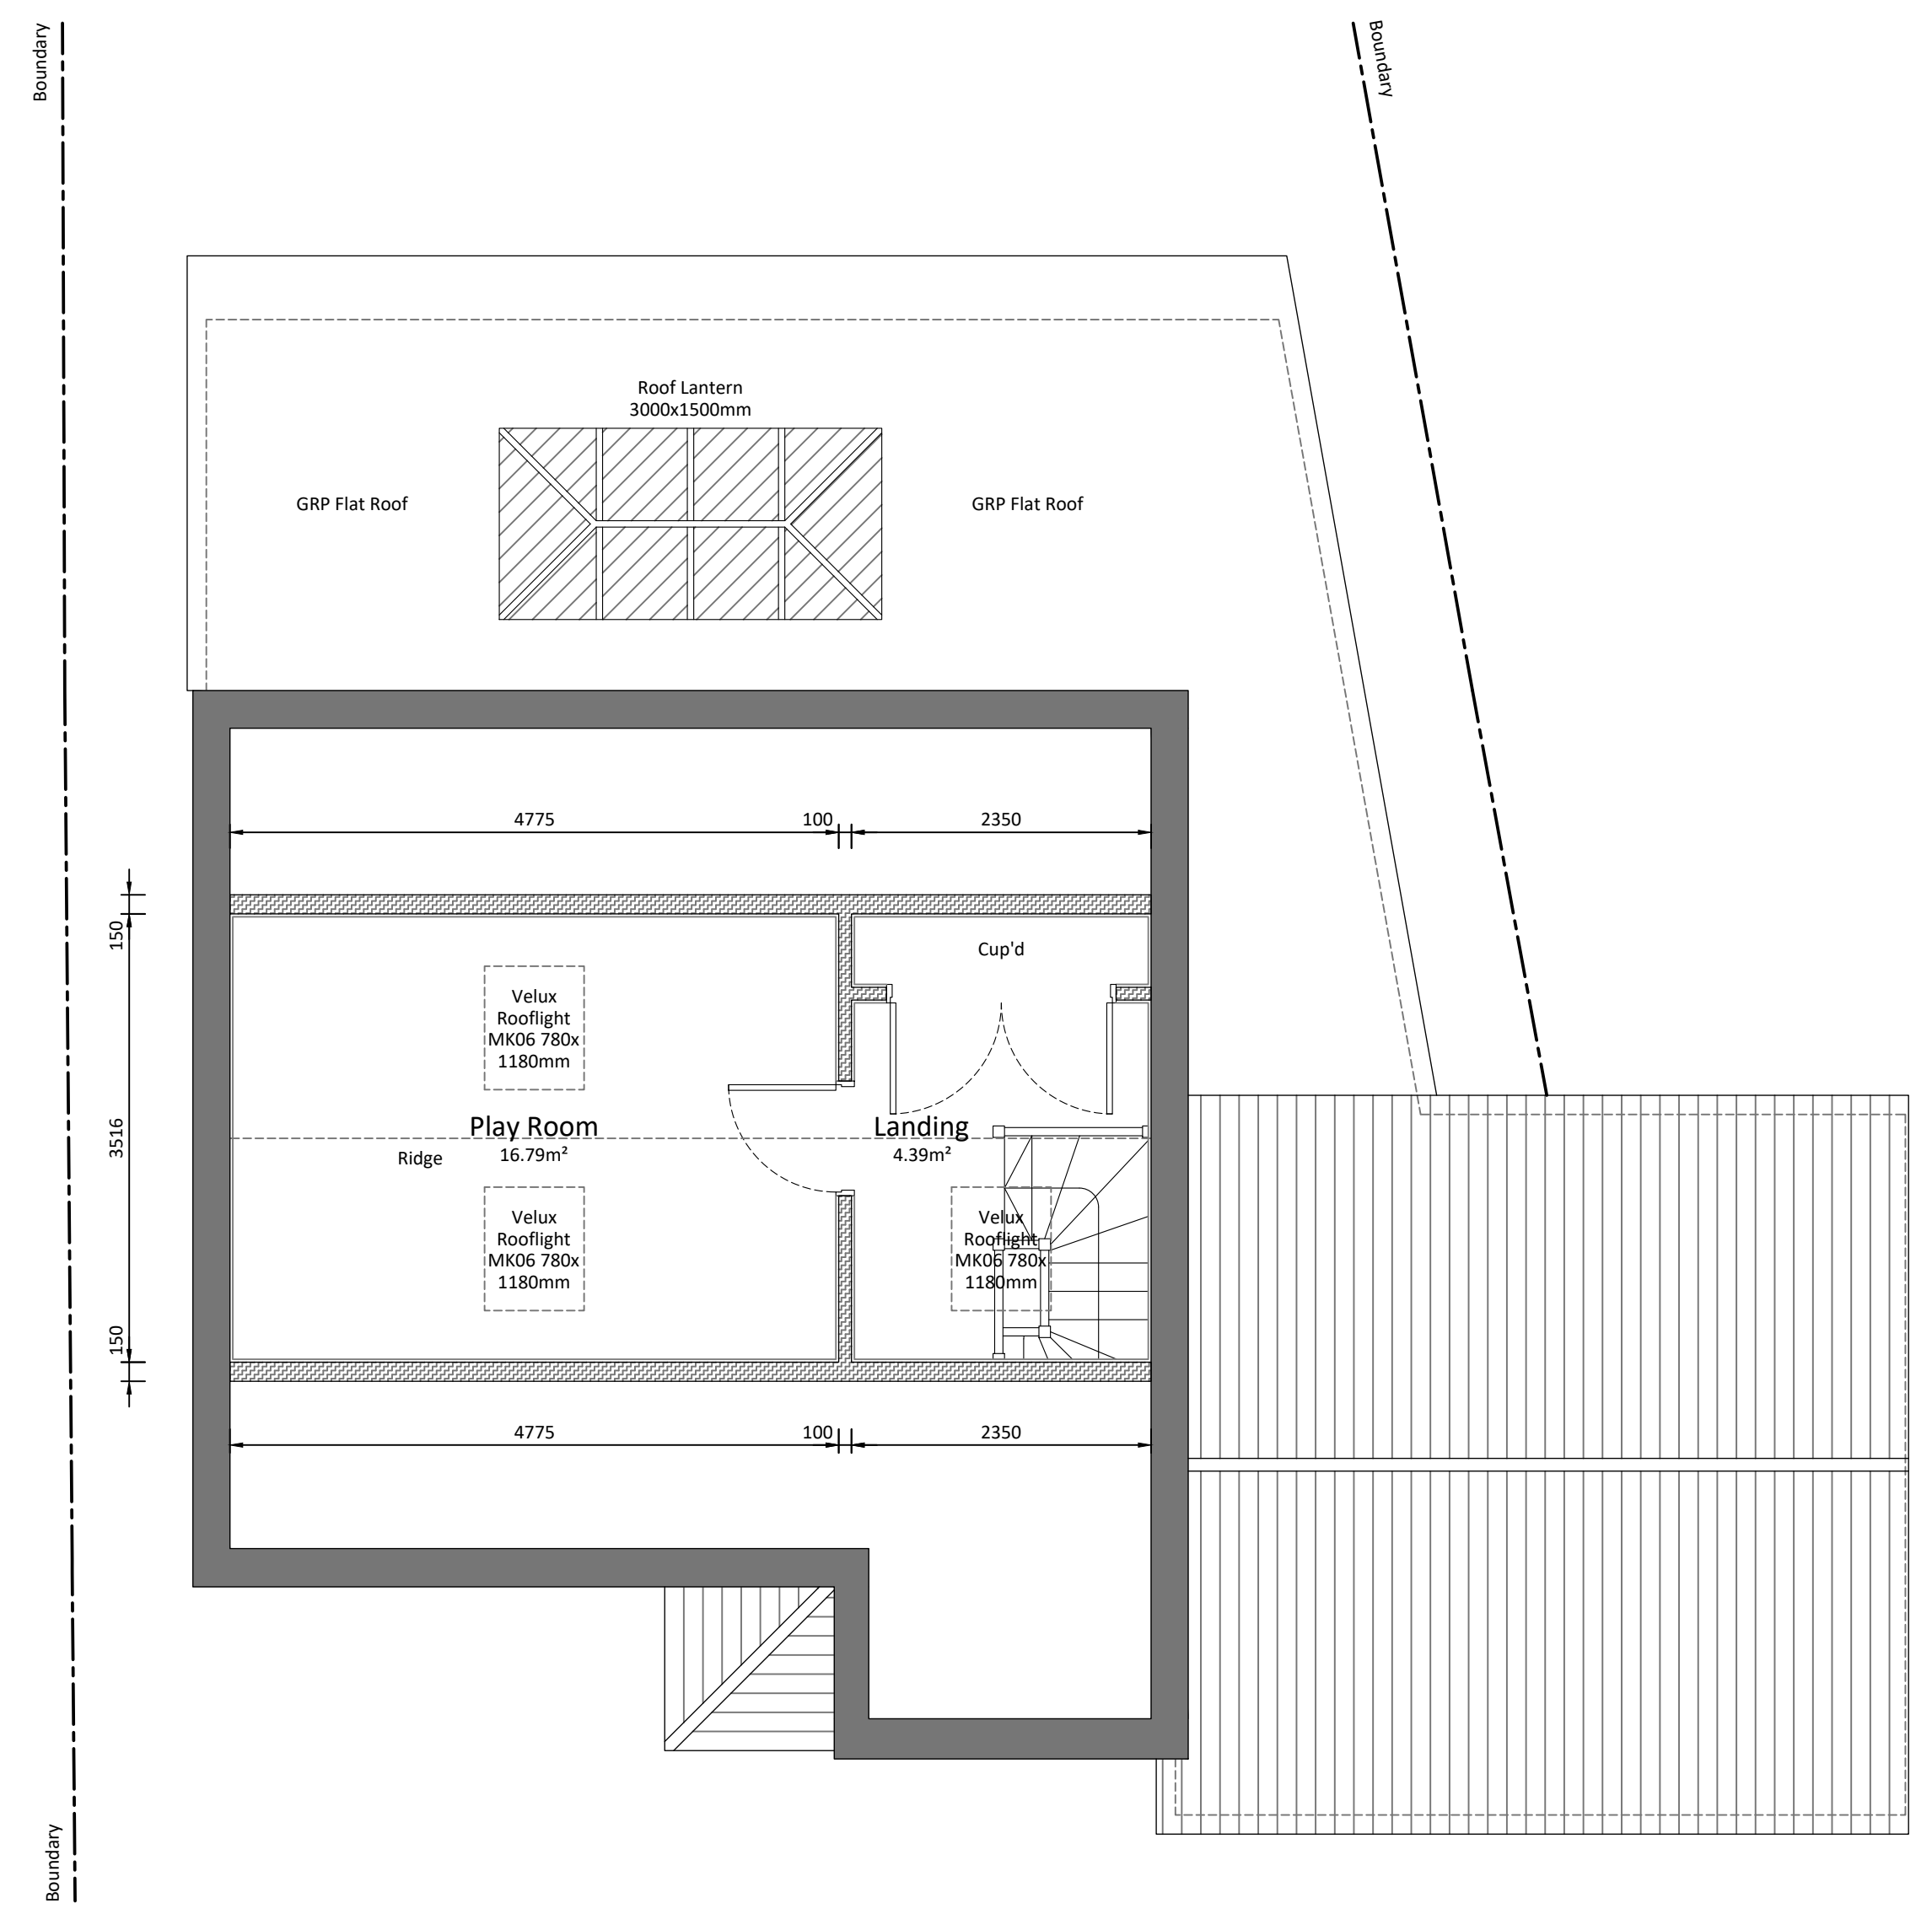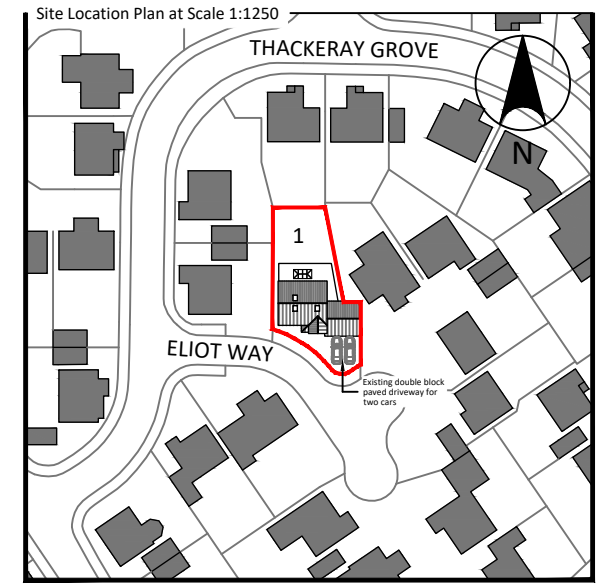

**4.1 Proposed Second Floor Plan**  
 Scale 1:50

**General Notes**

- Furniture layout is Diagrammatic only
- Dimensions are in millimetres unless otherwise stated, and are to block or studwork faces

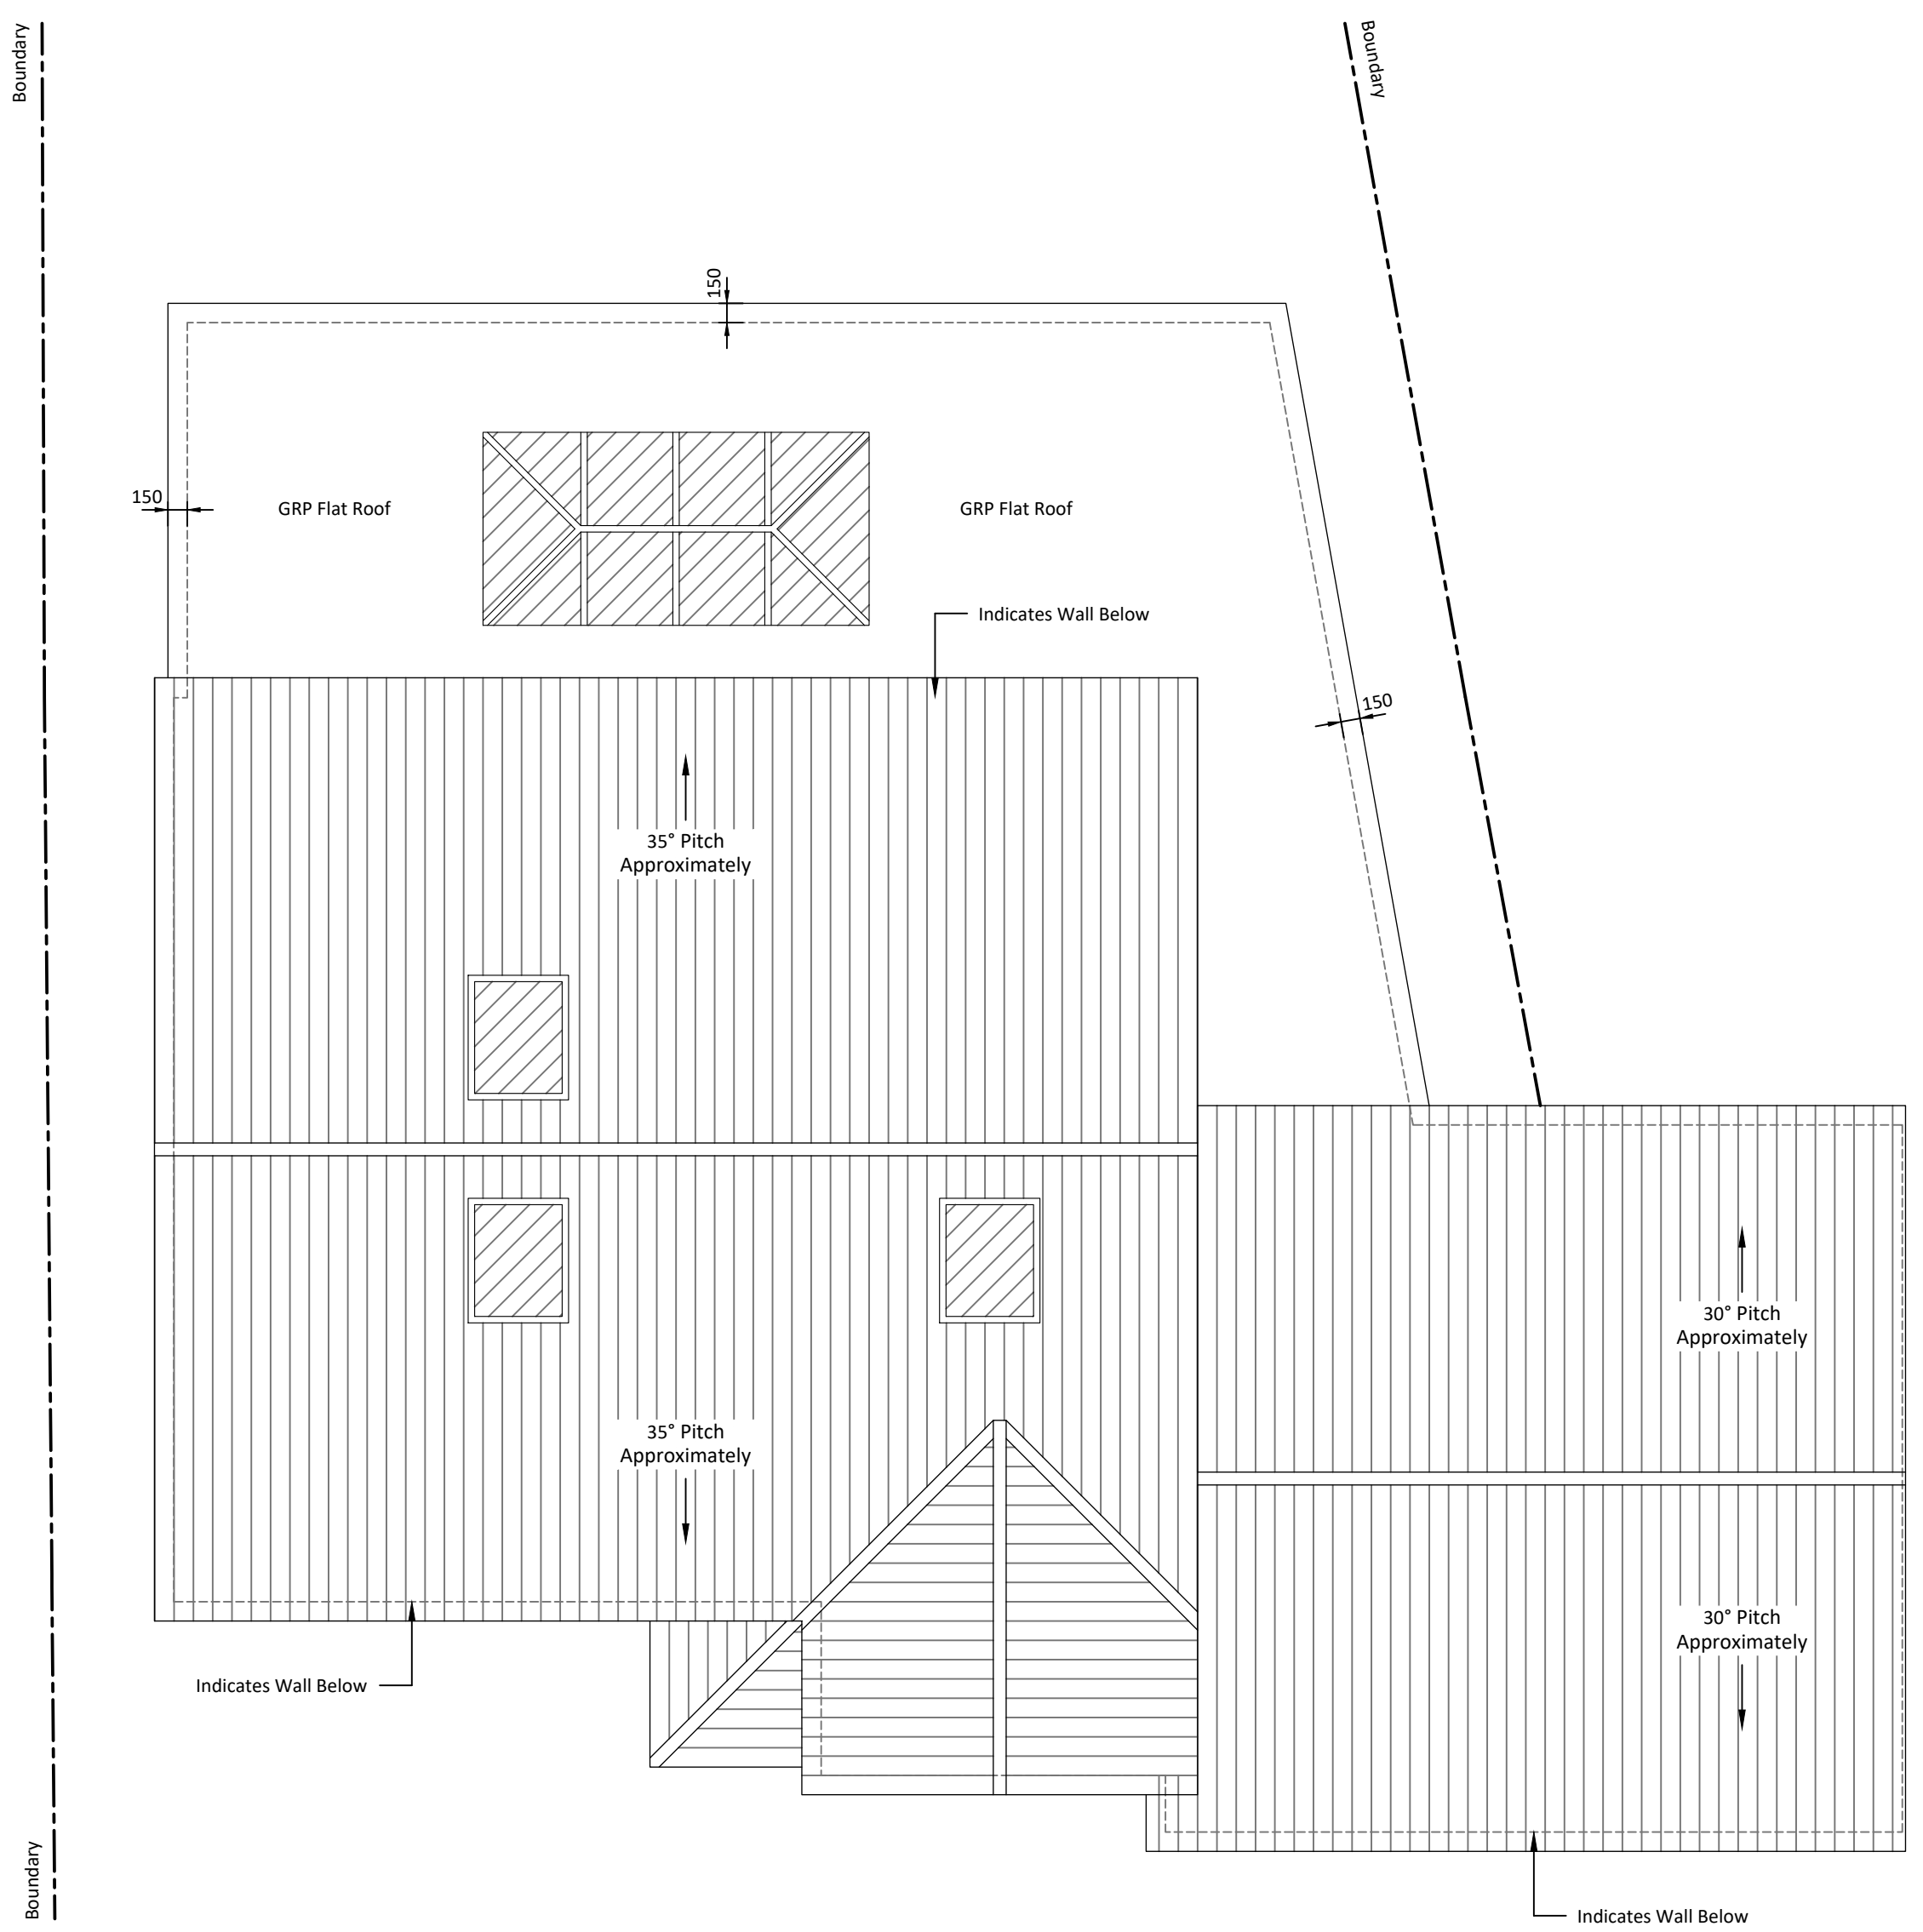

**4.2 Proposed Roof Plan**  
 Scale 1:50

**General Notes**

- Furniture layout is Diagrammatic only
- Dimensions are in millimetres unless otherwise stated, and are to block or studwork faces

**Wall Key**

Removed	Studwork
Existing	Brickwork
Insulated Studwork	Blockwork

**Elevation Key**

Horizontal Cladding	Clear Glazing
Vertical Cladding	Obscure Glazing
Asphalt	Roof Tiles
Brickwork	Render

**Revisions**

Revision	Date	By	Description
D	12.12.17	LS	Updated to suit P.O. comments as per email correspondence on 11.12.17
C	04.12.17	LS	Updated to suit client comments as per telephone correspondence on 02.12.2017
B	25.10.17	LS	Updated to suit client comments as per telephone correspondence on 25.10.2017
A	25.10.17	LS	Updated to suit client comments as per telephone correspondence on 25.10.2017



Client  
**Miss Jodi Kerry**

Project  
**1 Eliot Way, Stowmarket, Suffolk. IP14 1RG**


Drawing Title  
**Proposed Second Floor and Roof Plan**

Stage  
**Planning Application**

Scale's  
**1:50 at A1**      Date  
**17.10.2017**


Drawing Number  
**PA.004**      Revision  
**D**

Project Number  
**17.125**      Drawn By  
 LS      Checked By  
 LS

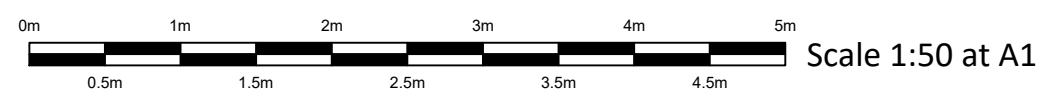



**Important Notes**  
 Do not scale from this drawing.  
 This drawing has been prepared based upon survey and other information supplied by others.  
 All dimensions and labels are to be checked on site by contractors and inconsistencies reported immediately to Invent Architecture & Design prior to works being undertaken.  
 Contractors are to ensure that all works under their responsibility or the responsibility of their sub-contractors are constructed and/or manufactured to comply with all relevant national and/or local authority statutory requirements and in accordance with local building control and codes of practice.  
 This drawing is to be read in conjunction with all other relevant drawings, specifications, schedules and so forth, relating to the project or projects for which this drawing has been prepared.  
 This drawing is for planning application status only and is not to be used for construction on site.  
 © This drawing is copyright and must not be reproduced without the permission of Invent Architecture & Design.

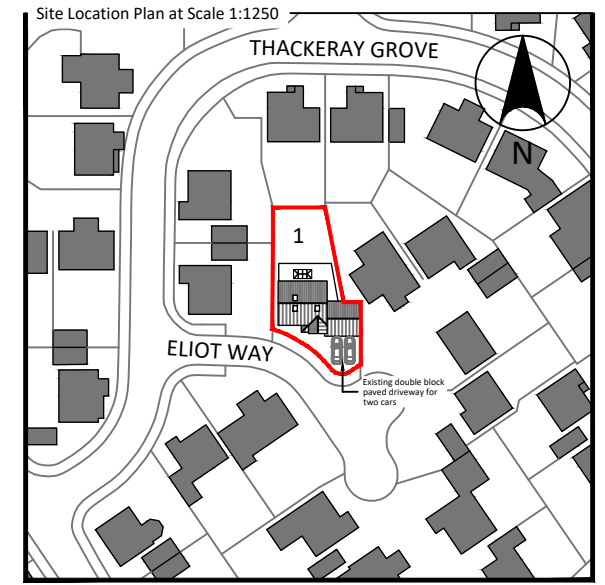

0m 12.5m 25m 37.5m Scale 1:1250 at A1

**Wall Key**

	Removed		Studwork
	Existing		Brickwork
	Insulated Studwork		Blockwork


**Elevation Key**

	Horizontal Cladding		Clear Glazing
	Vertical Cladding		Obscure Glazing
	Asphalt		Roof Tiles
	Brickwork		Render



**5.1 Proposed Front (South) Elevation**  
Scale 1:50

- Material Notes**
- Red and Buff Facing Brickwork to match existing
  - Monocouche XF through coloured cement based render system in XF Cream colour or similar approved
  - Eurocell uPVC Windows in White or similar approved
  - Plain Concrete Interlocking Roof Tiles to match existing
  - Velux Rooflight MK06 780x1180mm
  - GRP Flat Roof
  - Roof Lantern 1500x3000mm

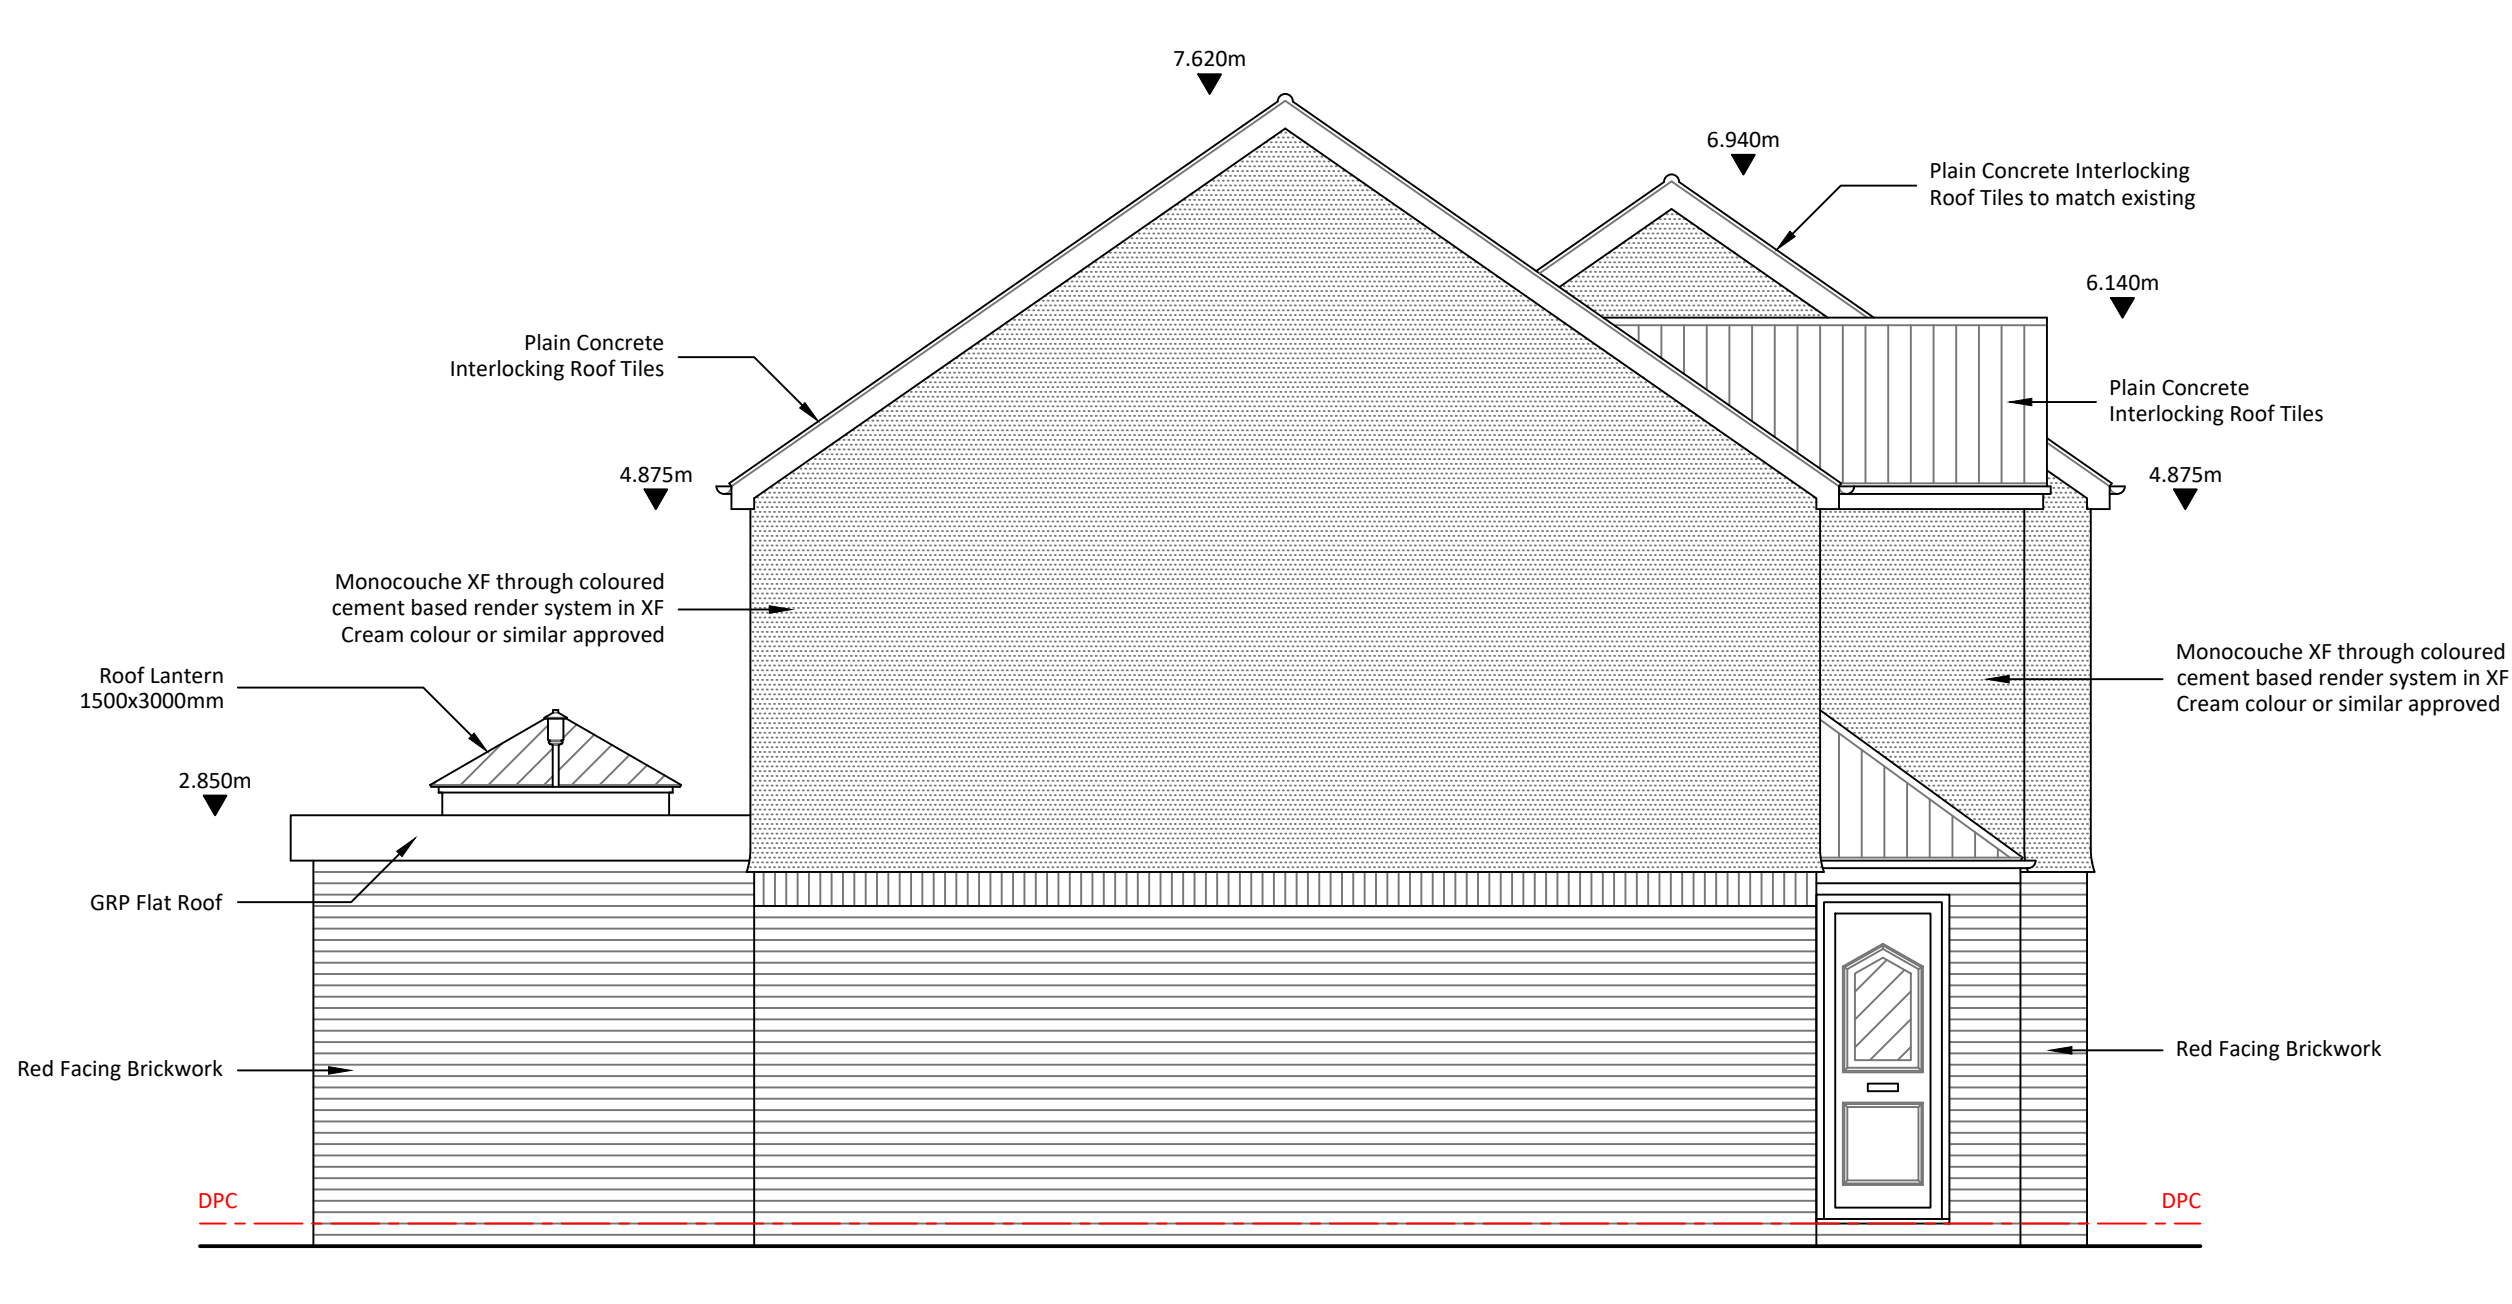


**5.2 Proposed Side (West) Elevation**  
Scale 1:50

- Material Notes**
- Red and Buff Facing Brickwork to match existing
  - Monocouche XF through coloured cement based render system in XF Cream colour or similar approved
  - Eurocell uPVC Windows in White or similar approved
  - Plain Concrete Interlocking Roof Tiles to match existing
  - Velux Rooflight MK06 780x1180mm
  - GRP Flat Roof
  - Roof Lantern 1500x3000mm



**5.3 Proposed Rear (North) Elevation**  
Scale 1:50

- Material Notes**
- Red and Buff Facing Brickwork to match existing
  - Monocouche XF through coloured cement based render system in XF Cream colour or similar approved
  - Eurocell uPVC Windows in White or similar approved
  - Plain Concrete Interlocking Roof Tiles to match existing
  - Velux Rooflight MK06 780x1180mm
  - GRP Flat Roof
  - Roof Lantern 1500x3000mm

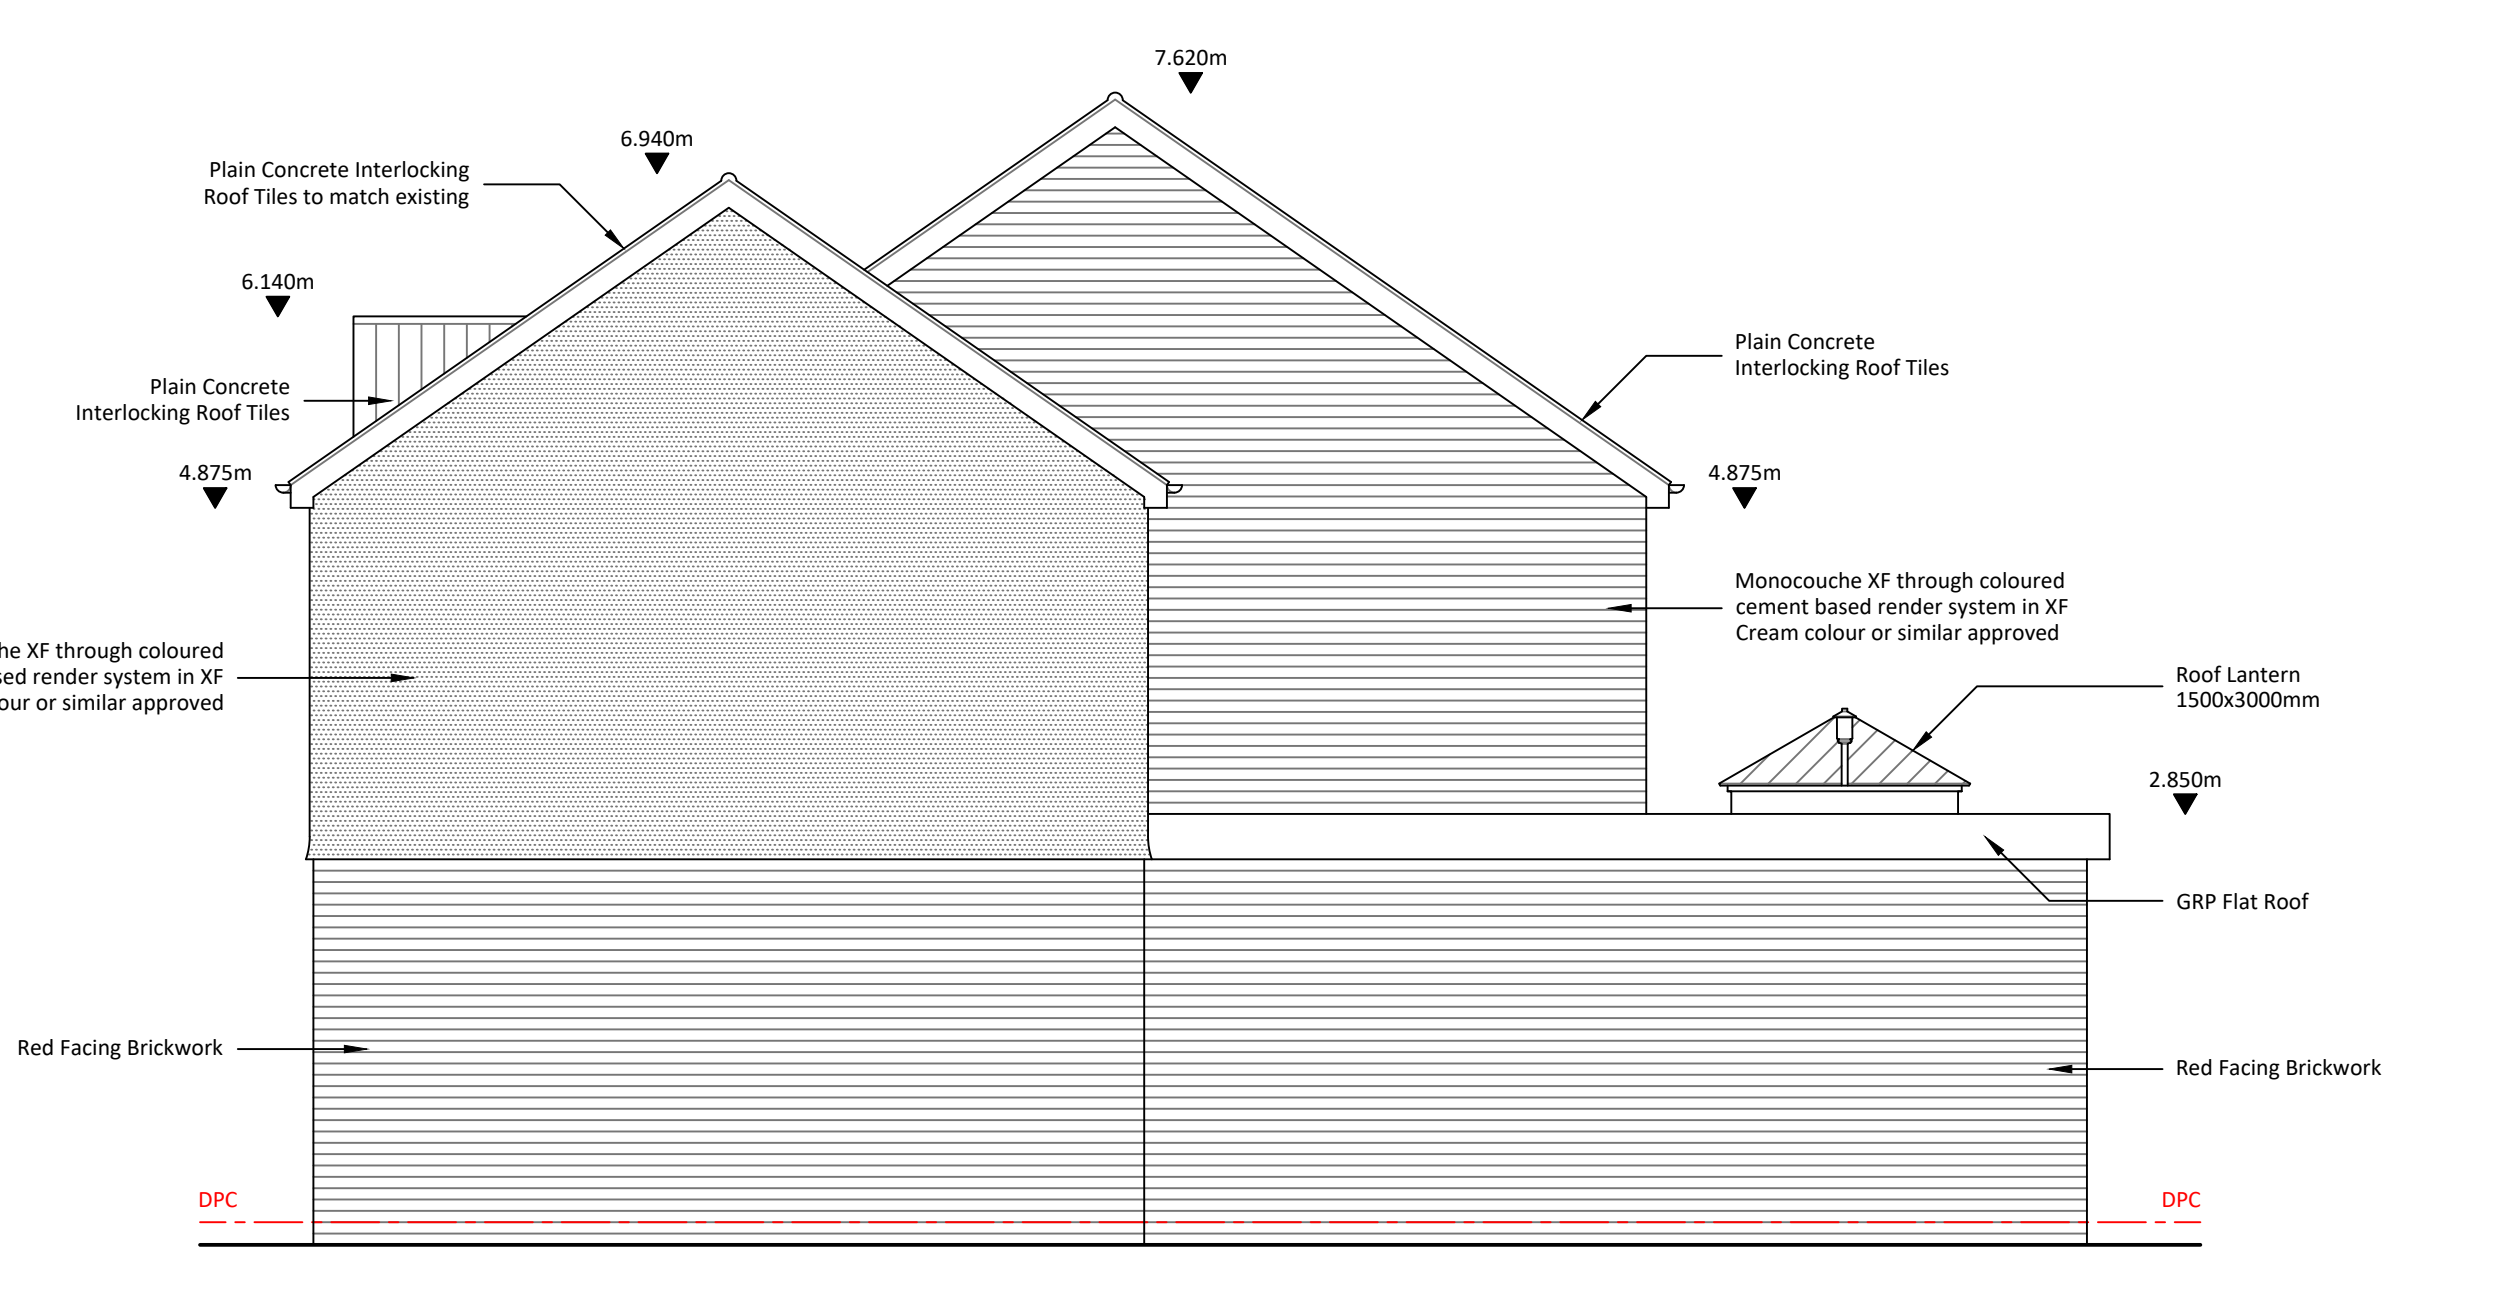

**5.4 Proposed Side (East) Elevation**  
Scale 1:50

- Material Notes**
- Red and Buff Facing Brickwork to match existing
  - Monocouche XF through coloured cement based render system in XF Cream colour or similar approved
  - Eurocell uPVC Windows in White or similar approved
  - Plain Concrete Interlocking Roof Tiles to match existing
  - Velux Rooflight MK06 780x1180mm
  - GRP Flat Roof
  - Roof Lantern 1500x3000mm

**Revisions**

Revision	Date	By	Description
D	12.12.17	LS	Updated to suit P.O. comments as per email correspondence on 11.12.17
C	08.12.17	LS	Updated to suit P.O. comments as per telephone correspondence on 02.12.2017
B	04.12.17	LS	Updated to suit client comments as per telephone correspondence on 02.12.2017
A	27.10.17	LS	Updated to suit client comments as per telephone correspondence on 27.10.2017



Client  
**Miss Jodi Kerry**

Project  
**1 Eliot Way, Stowmarket, Suffolk. IP14 1RG**

Drawing Title  
**Proposed Front, Side and Rear Elevations**

Stage  
**Planning Application**

Scale's  
**1:50 at A1**

Date  
**27.10.2017**

Drawing Number  
**PA.005**

Revision  
**D**

Project Number  
**17.125**


Drawn By  
**LS**

Checked By  
**LS**

0m 0.5m 1m 1.5m 2m 2.5m 3m 3.5m 4m 4.5m 5m Scale 1:50 at A1



**Important Notes**  
 Do not scale from this drawing.  
 This drawing has been prepared based upon survey and other information supplied by others.  
 All dimensions and labels are to be checked on site by contractors and inconsistencies reported immediately to Invent Architecture & Design prior to works being undertaken.  
 Contractors are to ensure that all works under their responsibility or the responsibility of their sub-contractors are constructed and/or manufactured to comply with all relevant national and/or local authority statutory requirements and in accordance with local building control and codes of practice.  
 This drawing is to be read in conjunction with all other relevant drawings, specifications, schedules and so forth, relating to the project or projects for which this drawing has been prepared.  
 This drawing is for planning application status only and is not to be used for construction on site.  
 © This drawing is copyright and must not be reproduced without the permission of Invent Architecture & Design.

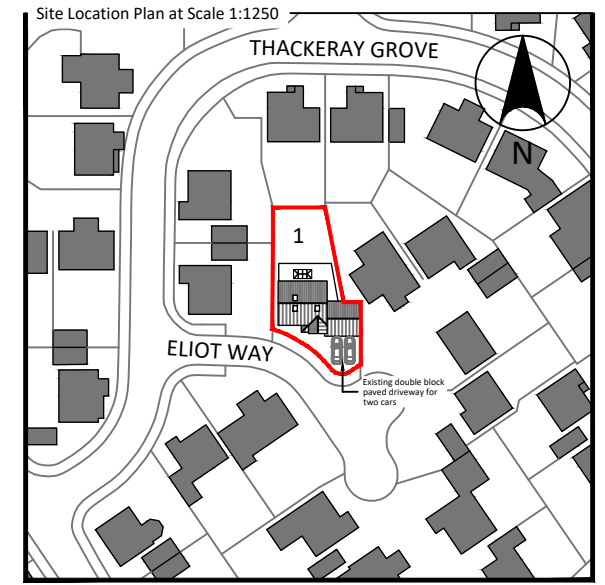

0m 12.5m 25m 37.5m Scale 1:1250 at A1

**Wall Key**

	Removed		Studwork
	Existing		Brickwork
	Insulated Studwork		Blockwork


**Elevation Key**

	Horizontal Cladding		Clear Glazing
	Vertical Cladding		Obscure Glazing
	Asphalt		Roof Tiles
	Brickwork		Render



**5.1 Proposed Front (South) Elevation**  
 Scale 1:50

- Material Notes**
- Red and Buff Facing Brickwork to match existing
  - Monocouche XF through coloured cement based render system in XF Cream colour or similar approved
  - Eurocell uPVC Windows in White or similar approved
  - Plain Concrete Interlocking Roof Tiles to match existing
  - Velux Rooflight MK06 780x1180mm
  - GRP Flat Roof
  - Roof Lantern 1500x3000mm

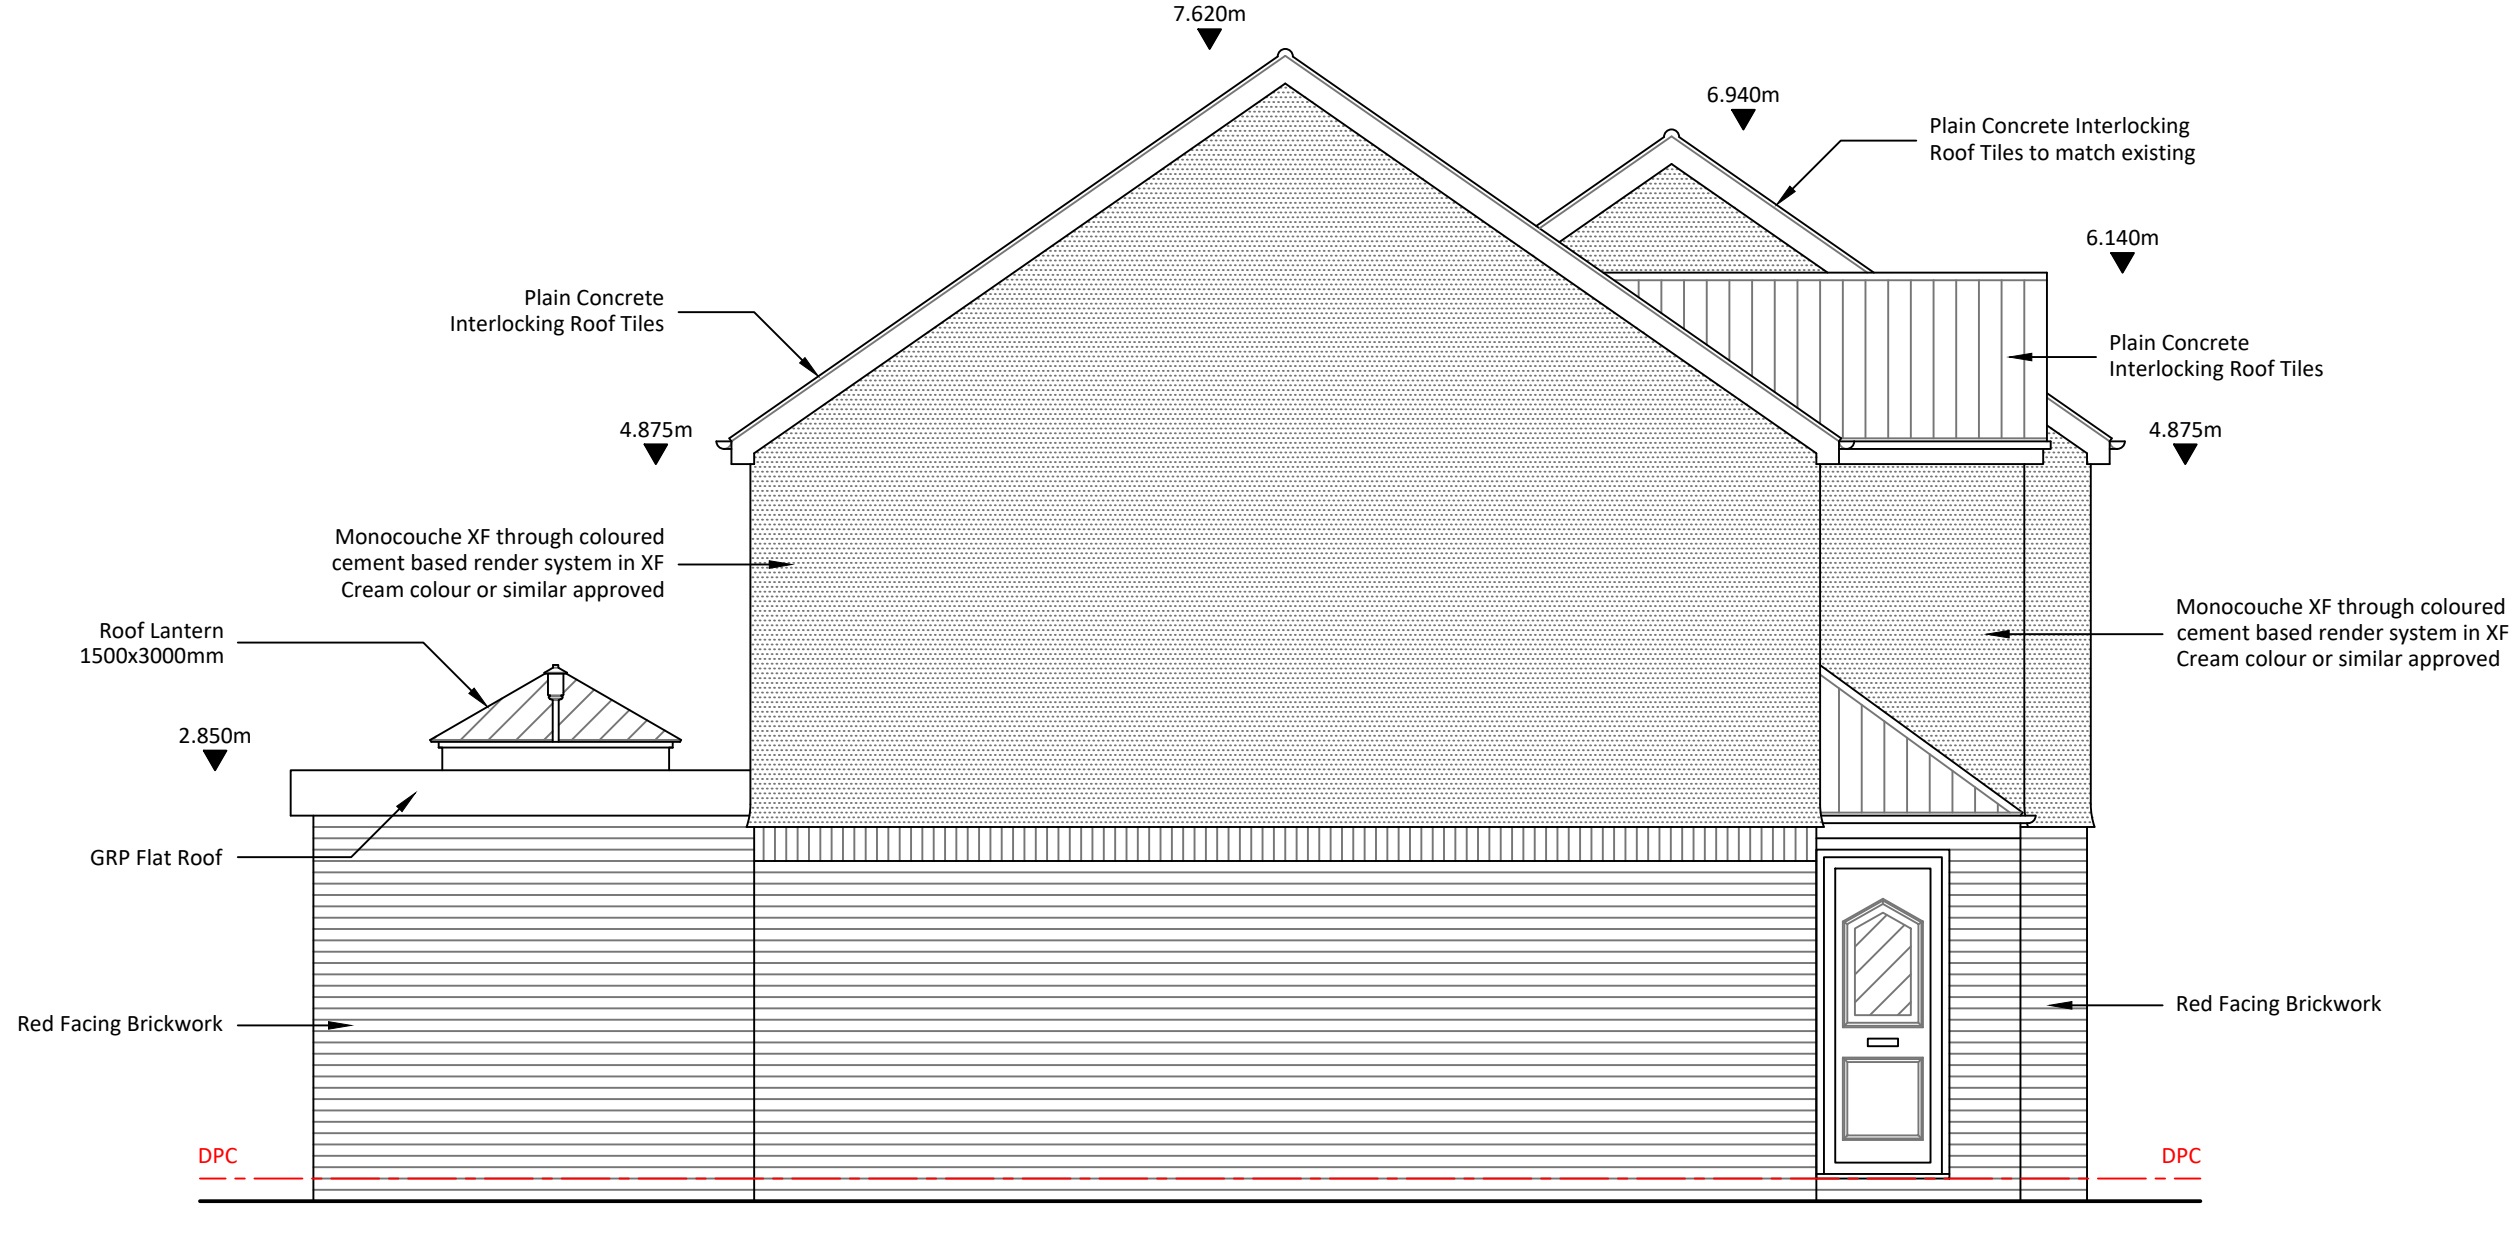


**5.2 Proposed Side (West) Elevation**  
 Scale 1:50

- Material Notes**
- Red and Buff Facing Brickwork to match existing
  - Monocouche XF through coloured cement based render system in XF Cream colour or similar approved
  - Eurocell uPVC Windows in White or similar approved
  - Plain Concrete Interlocking Roof Tiles to match existing
  - Velux Rooflight MK06 780x1180mm
  - GRP Flat Roof
  - Roof Lantern 1500x3000mm



**5.3 Proposed Rear (North) Elevation**  
 Scale 1:50

- Material Notes**
- Red and Buff Facing Brickwork to match existing
  - Monocouche XF through coloured cement based render system in XF Cream colour or similar approved
  - Eurocell uPVC Windows in White or similar approved
  - Plain Concrete Interlocking Roof Tiles to match existing
  - Velux Rooflight MK06 780x1180mm
  - GRP Flat Roof
  - Roof Lantern 1500x3000mm

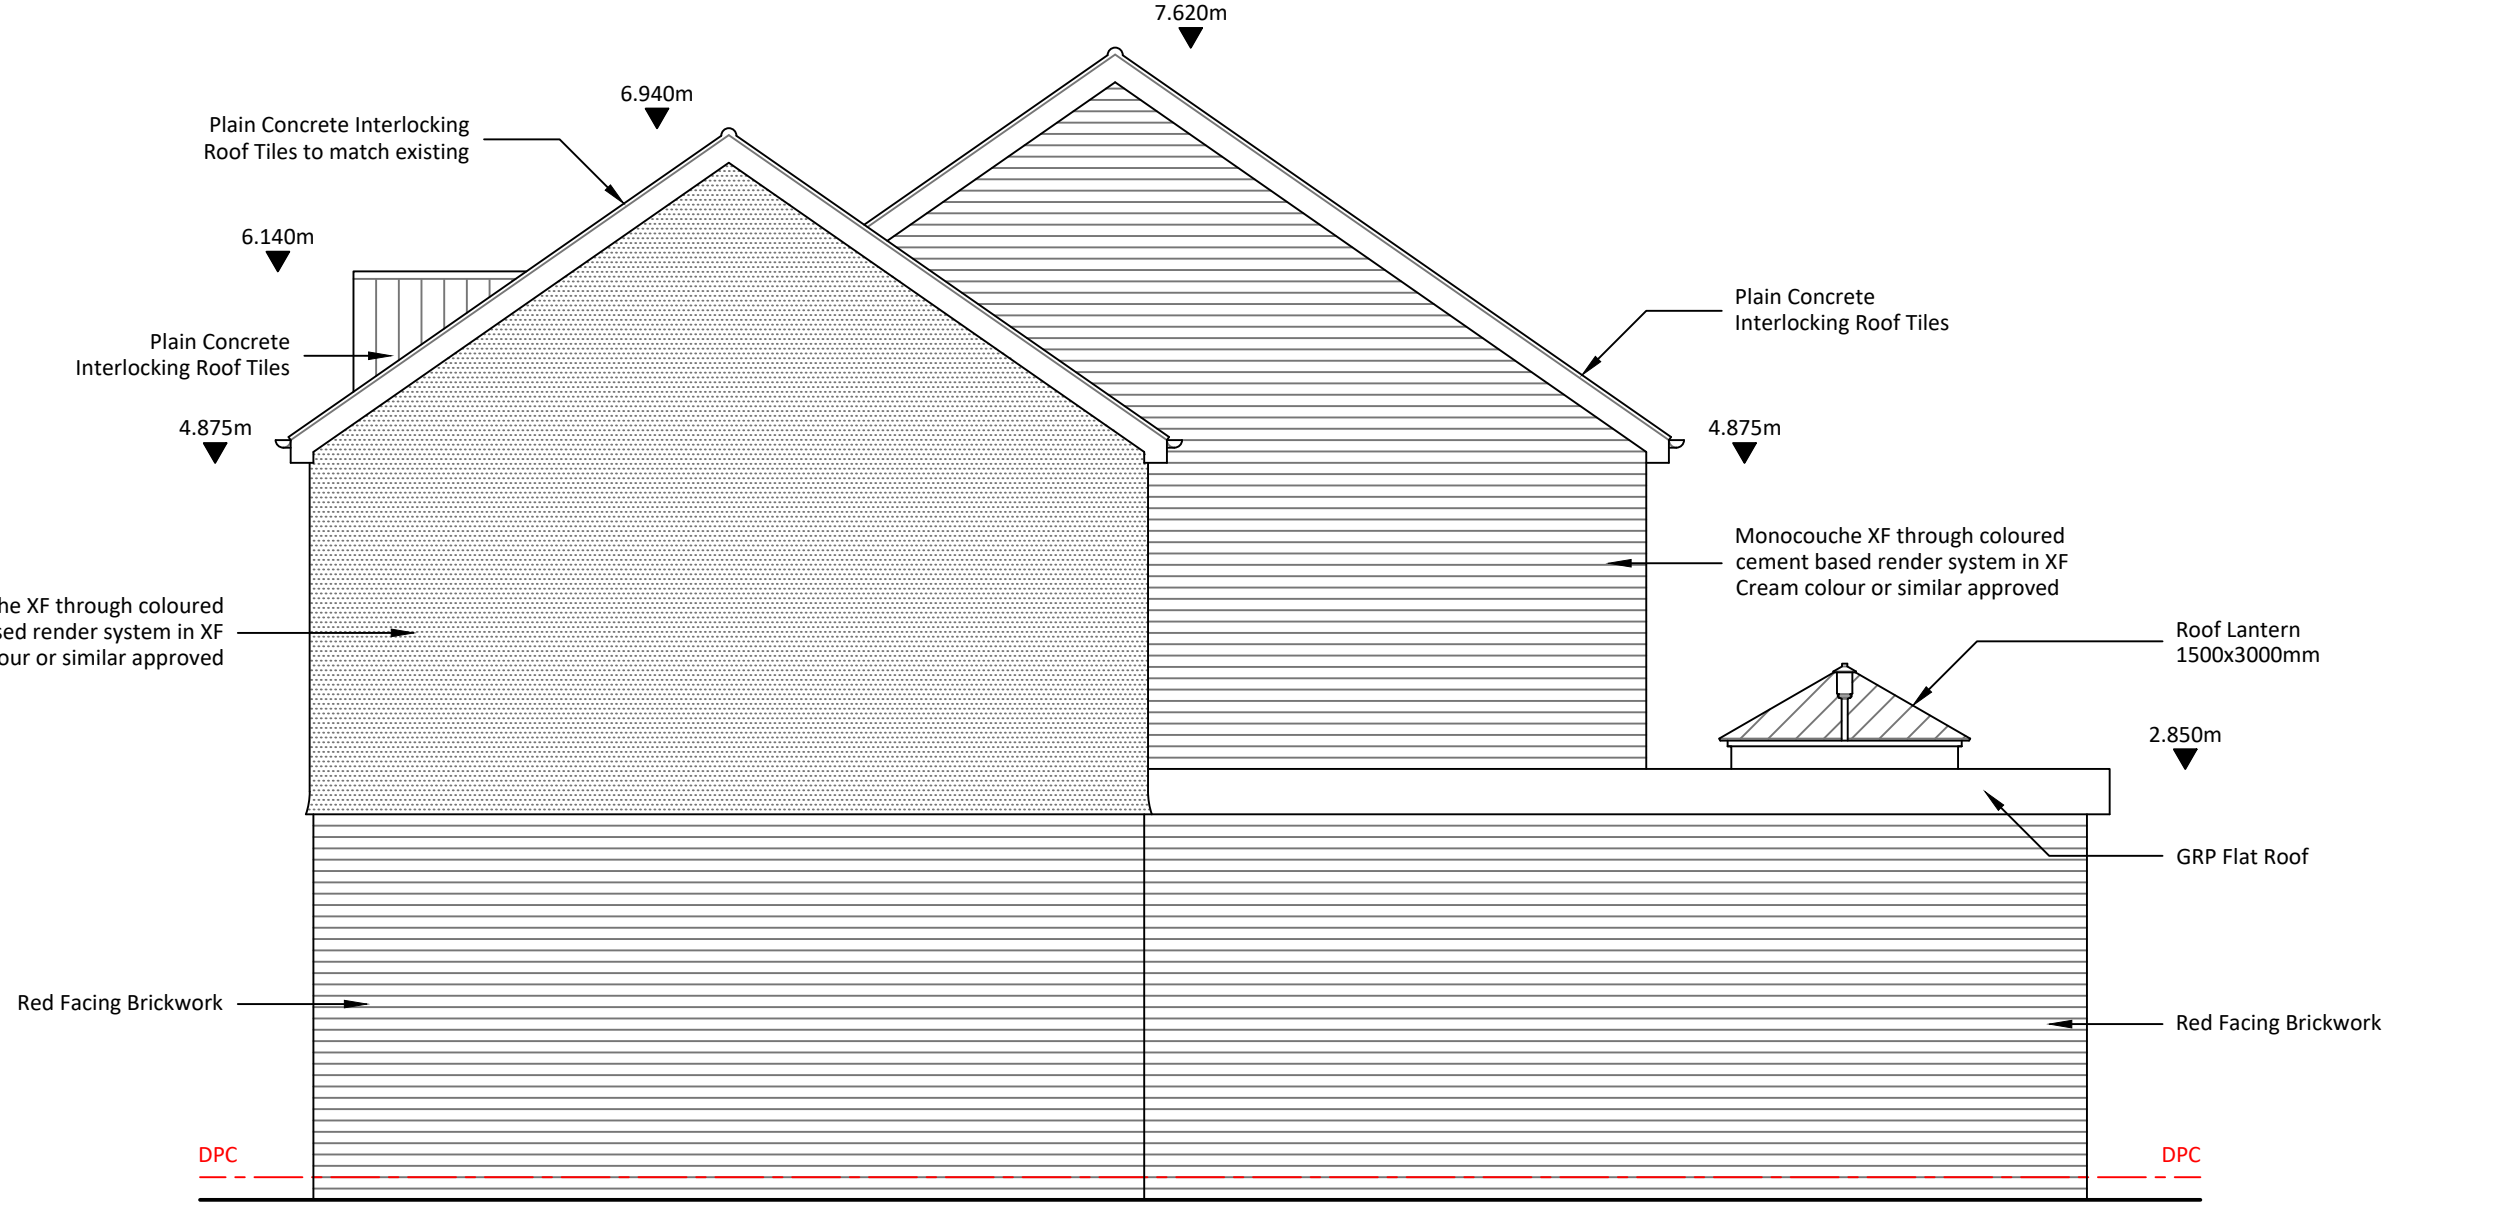

**5.4 Proposed Side (East) Elevation**  
 Scale 1:50

- Material Notes**
- Red and Buff Facing Brickwork to match existing
  - Monocouche XF through coloured cement based render system in XF Cream colour or similar approved
  - Eurocell uPVC Windows in White or similar approved
  - Plain Concrete Interlocking Roof Tiles to match existing
  - Velux Rooflight MK06 780x1180mm
  - GRP Flat Roof
  - Roof Lantern 1500x3000mm

**Revisions**

Revision	Date	By	Description
D	12.12.17	LS	Updated to suit P.O. comments as per email correspondence on 11.12.17
C	08.12.17	LS	Updated to suit P.O. comments as per telephone correspondence on 02.12.2017
B	04.12.17	LS	Updated to suit client comments as per telephone correspondence on 02.12.2017
A	27.10.17	LS	Updated to suit client comments as per telephone correspondence on 27.10.2017

T: 01206 575 159 | M: 07720 247 486  
 W: www.inventarchitecture.co.uk  
 E: info@inventarchitecture.co.uk  
 61 Garland Road | Colchester | Essex | CO2 7GE

Client  
**Miss Jodi Kerry**

Project  
**1 Eliot Way, Stowmarket, Suffolk. IP14 1RG**

Drawing Title  
**Proposed Front, Side and Rear Elevations**

Stage  
**Planning Application**

Scale's  
**1:50 at A1** Date  
**27.10.2017**


Drawing Number  
**PA.005** Revision  
**D**

Project Number  
**17.125** Drawn By  
 LS Checked By  
 LS

0m 0.5m 1m 1.5m 2m 2.5m 3m 3.5m 4m 4.5m 5m Scale 1:50 at A1



**Important Notes**  
 Do not scale from this drawing.  
 This drawing has been prepared based upon survey and other information supplied by others.  
 All dimensions and labels are to be checked on site by contractors and inconsistencies reported immediately to Invent Architecture & Design prior to works being undertaken.  
 Contractors are to ensure that all works under their responsibility or the responsibility of their sub-contractors are constructed and/or manufactured to comply with all relevant national and/or local authority statutory requirements and in accordance with local building control and codes of practice.  
 This drawing is to be read in conjunction with all other relevant drawings, specifications, schedules and so forth, relating to the project or projects for which this drawing has been prepared.  
 This drawing is to be read in conjunction with all other relevant drawings, specifications, schedules and so forth, prepared by others and which are relevant to the project or projects identified on this drawing.  
 This drawing is for planning application status only and is not to be used for construction on site.  
 © This drawing is copyright and must not be reproduced without the permission of Invent Architecture & Design.

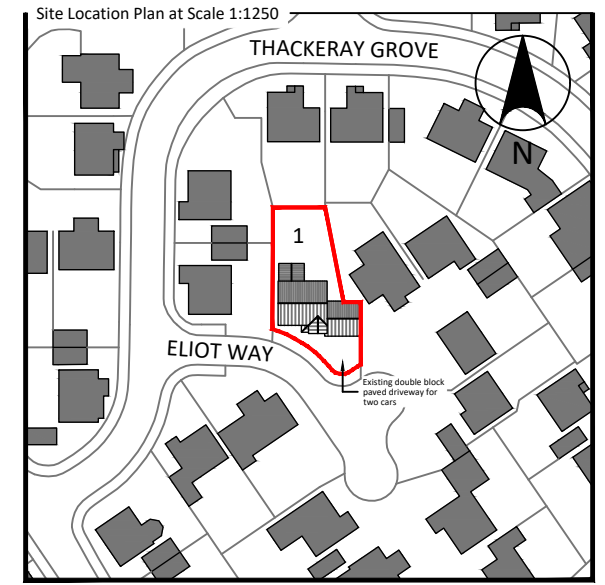


Site Location Plan at Scale 1:1250  
 0m 25m 50m 75m 100m 125m  
 Scale 1:1250 at A1

**Wall Key**


Removed	Studwork
Existing	Brickwork
Insulated Studwork	Blockwork

**Elevation Key**

Horizontal Cladding	Clear Glazing
Vertical Cladding	Obscure Glazing
Asphalt	Roof Tiles
Brickwork	Render

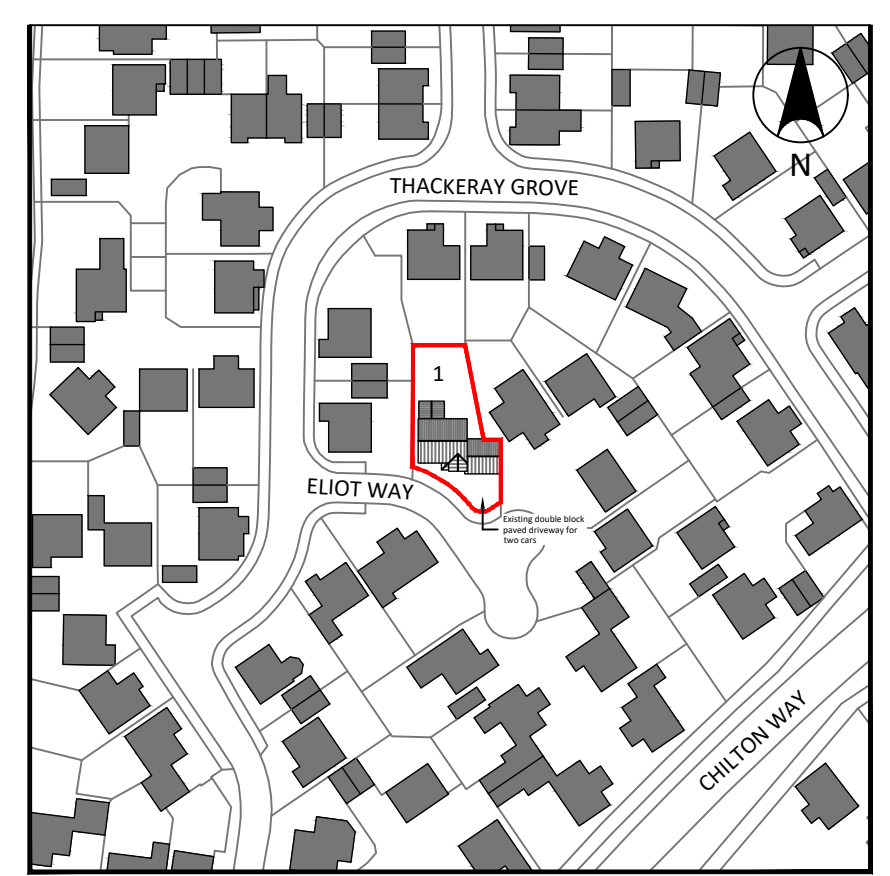

**6.1 Site Location Plan**  
 Scale 1:1250  
 0m 25m 50m 75m 100m 125m  
 Scale 1:1250 at A1

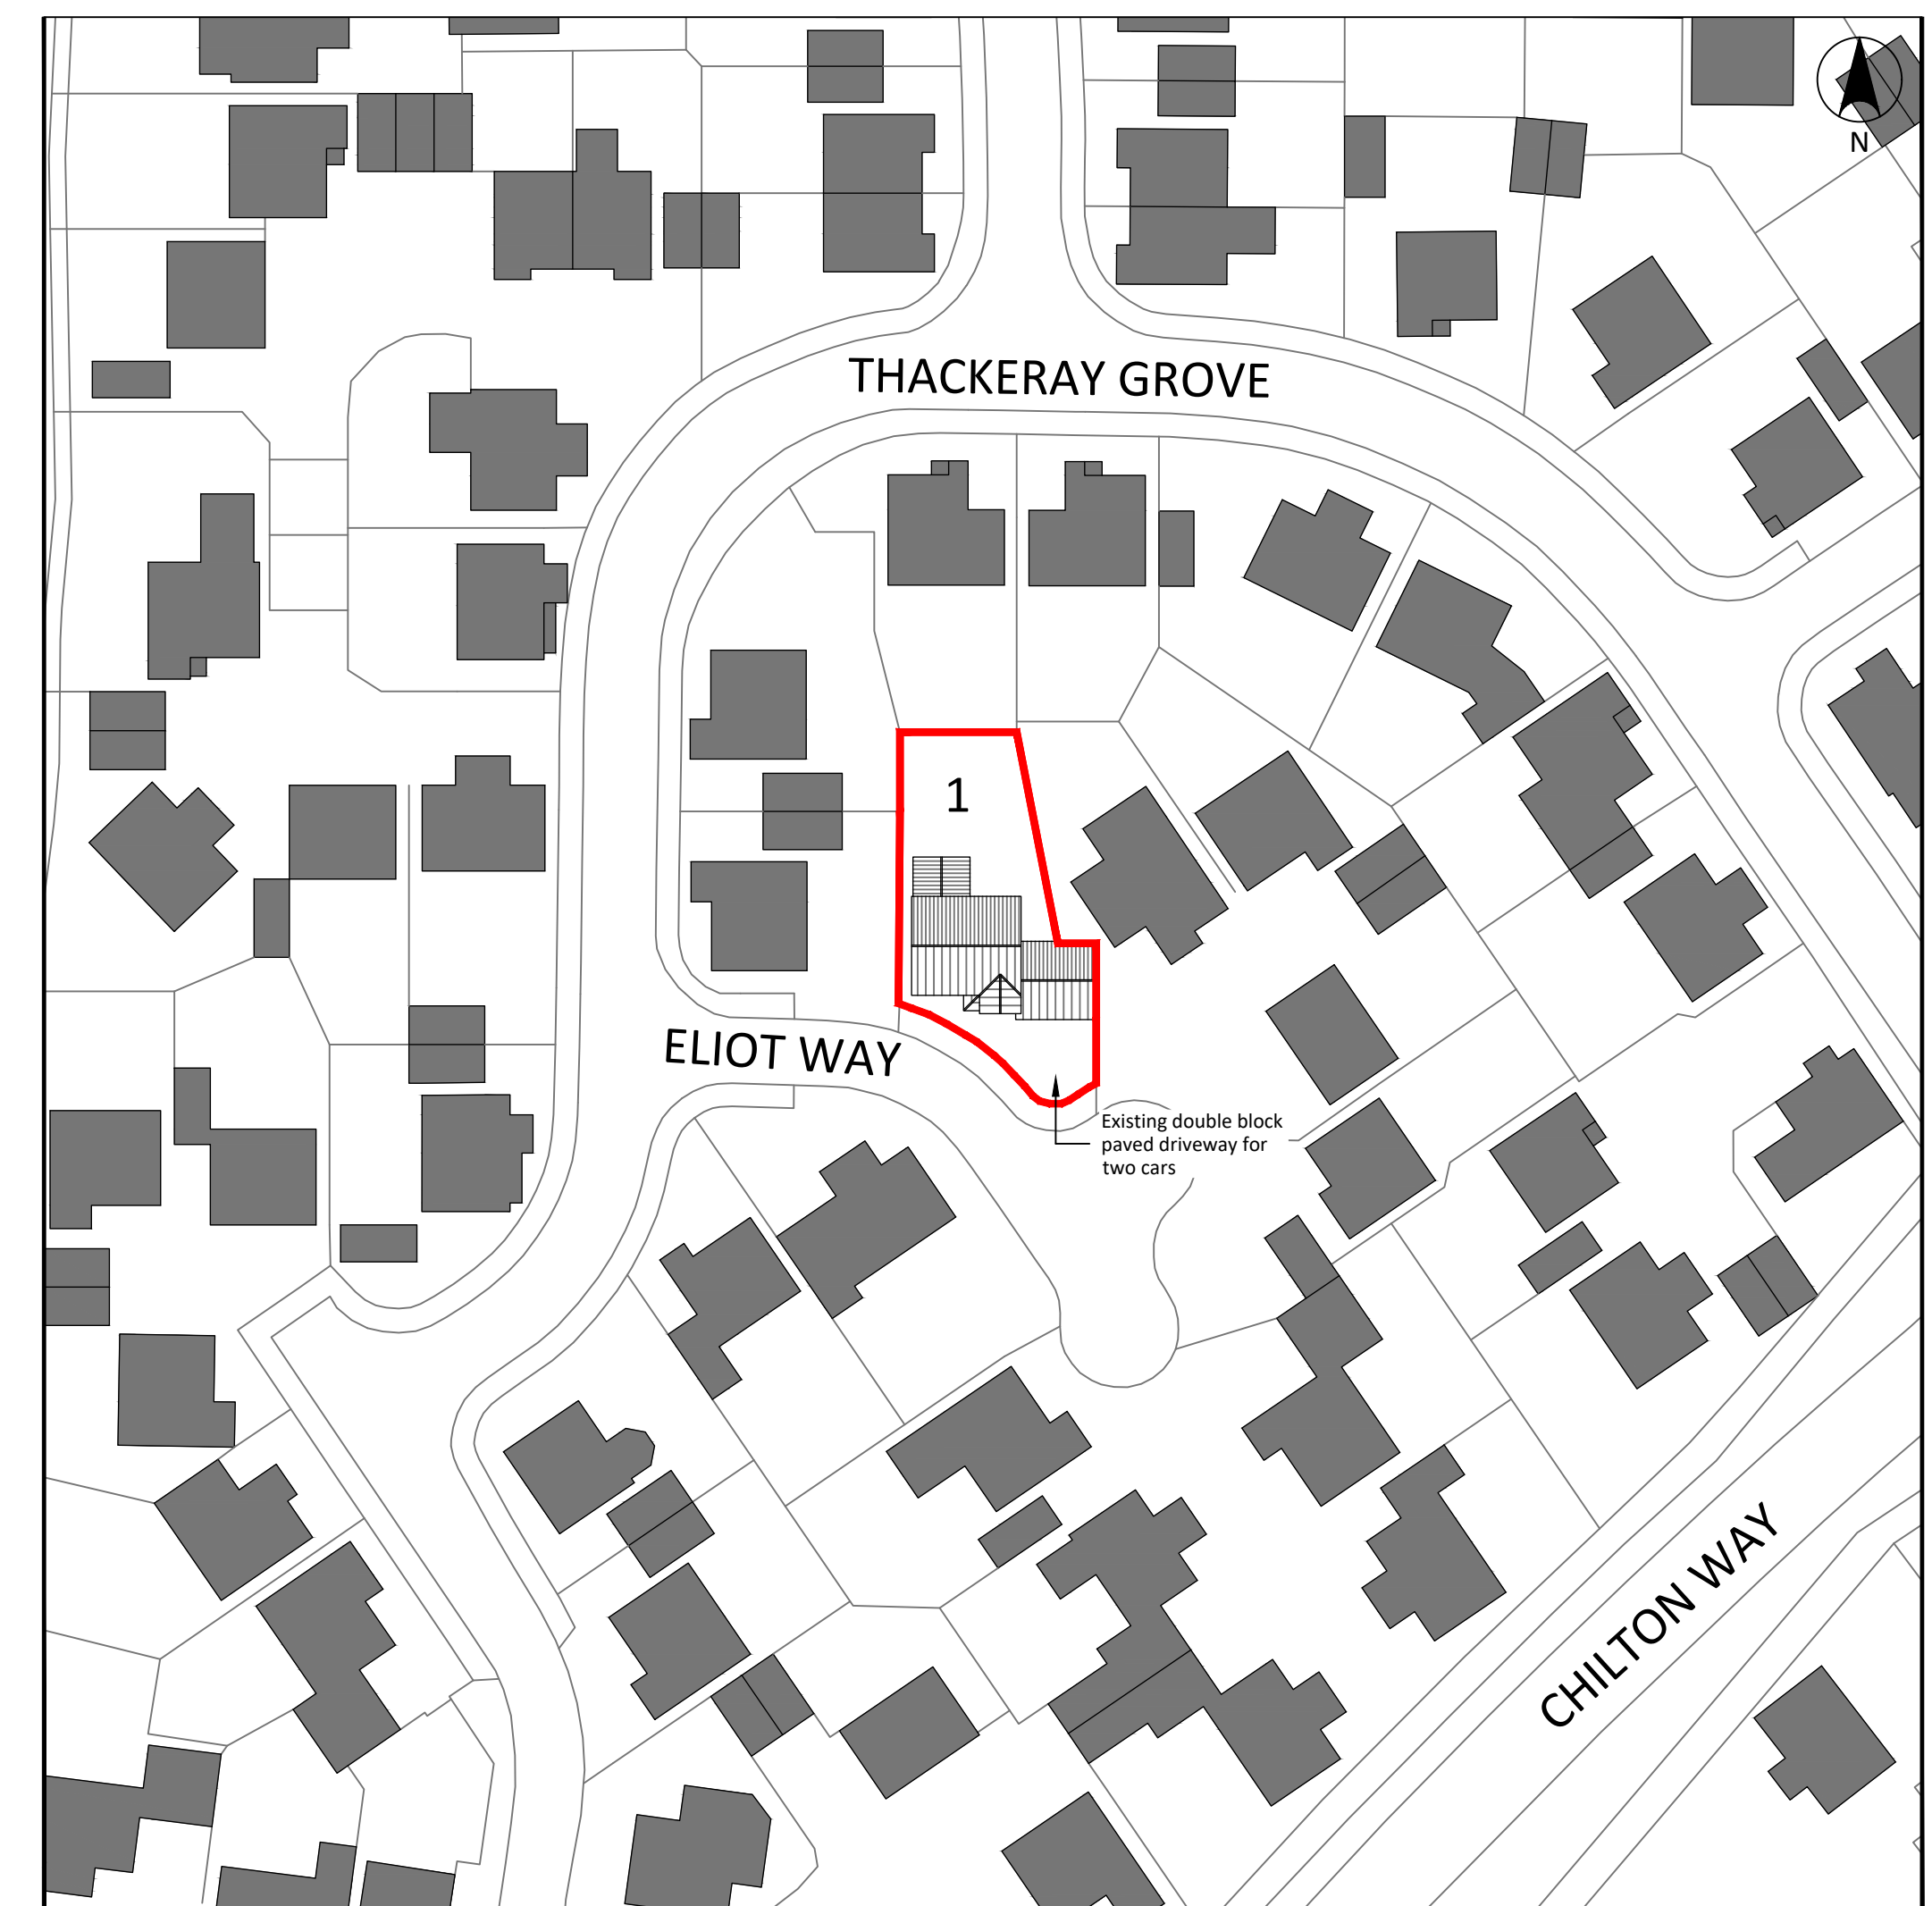

**6.2 Block Plan**  
 Scale 1:500  
 0m 10m 20m 30m 40m 50m  
 Scale 1:500 at A1

0m 1m 2m 3m 4m 5m  
 0.5m 1.5m 2.5m 3.5m 4.5m  
 Scale 1:50 at A1

**Revisions**

Revision	Date	By	Description
A	12.12.17	LS	Updated to suit P.O. comments as per email correspondence on 11.12.17

**INVENT**  
 ARCHITECTURE & DESIGN  
 T: 01206 575 159 | M: 07720 247 486  
 W: www.inventarchitecture.co.uk  
 E: info@inventarchitecture.co.uk  
 61 Garland Road | Colchester | Essex | CO2 7GE

Client  
**Miss Jodi Kerry**

Project  
**1 Eliot Way, Stowmarket, Suffolk. IP14 1RG**

Drawing Title  
**Existing Site Location and Block Plan**


Stage  
**Planning Application**

Scale's  
**1:50 at A1**      Date  
**24.10.2017**


Drawing Number  
**PA.006**      Revision  
**A**

Project Number  
**17.125**      Drawn By  
 LS      Checked By  
 LS


**Important Notes**  
 Do not scale from this drawing.  
 This drawing has been prepared based upon survey and other information supplied by others.  
 All dimensions and labels are to be checked on site by contractors and inconsistencies reported immediately to Invent Architecture & Design prior to works being undertaken.  
 Contractors are to ensure that all works under their responsibility or the responsibility of their sub-contractors are constructed and/or manufactured to comply with all relevant national and/or local authority statutory requirements and in accordance with local building control and codes of practice.  
 This drawing is to be read in conjunction with all other relevant drawings, specifications, schedules and so forth, relating to the project or projects for which this drawing has been prepared.  
 This drawing is to be read in conjunction with all other relevant drawings, specifications, schedules and so forth, prepared by others and which are relevant to the project or projects identified on this drawing.  
 This drawing is for planning application status only and is not to be used for construction on site.  
 © This drawing is copyright and must not be reproduced without the permission of Invent Architecture & Design.

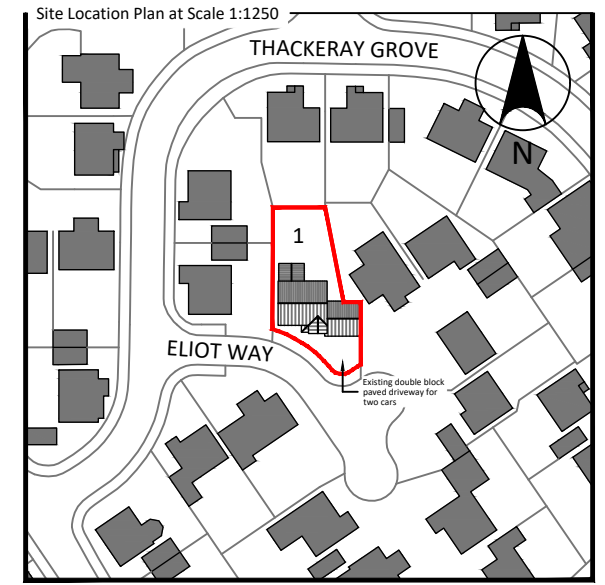

7.1 Site Location Plan  
 Scale 1:1250

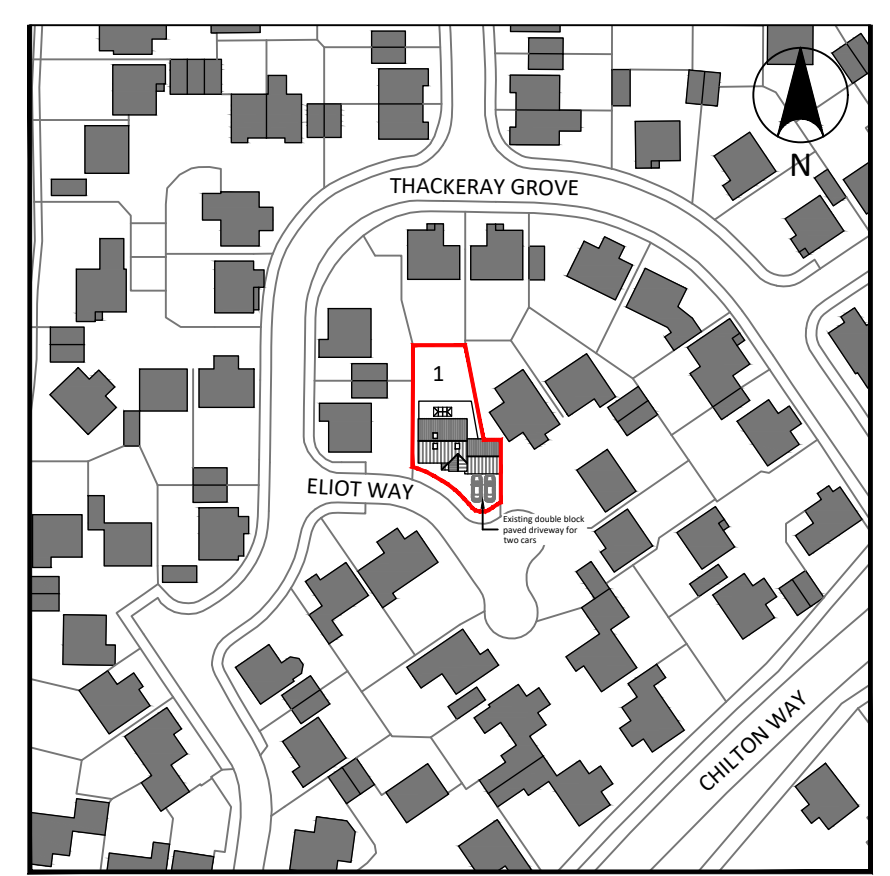

7.1 Site Location Plan  
 Scale 1:1250

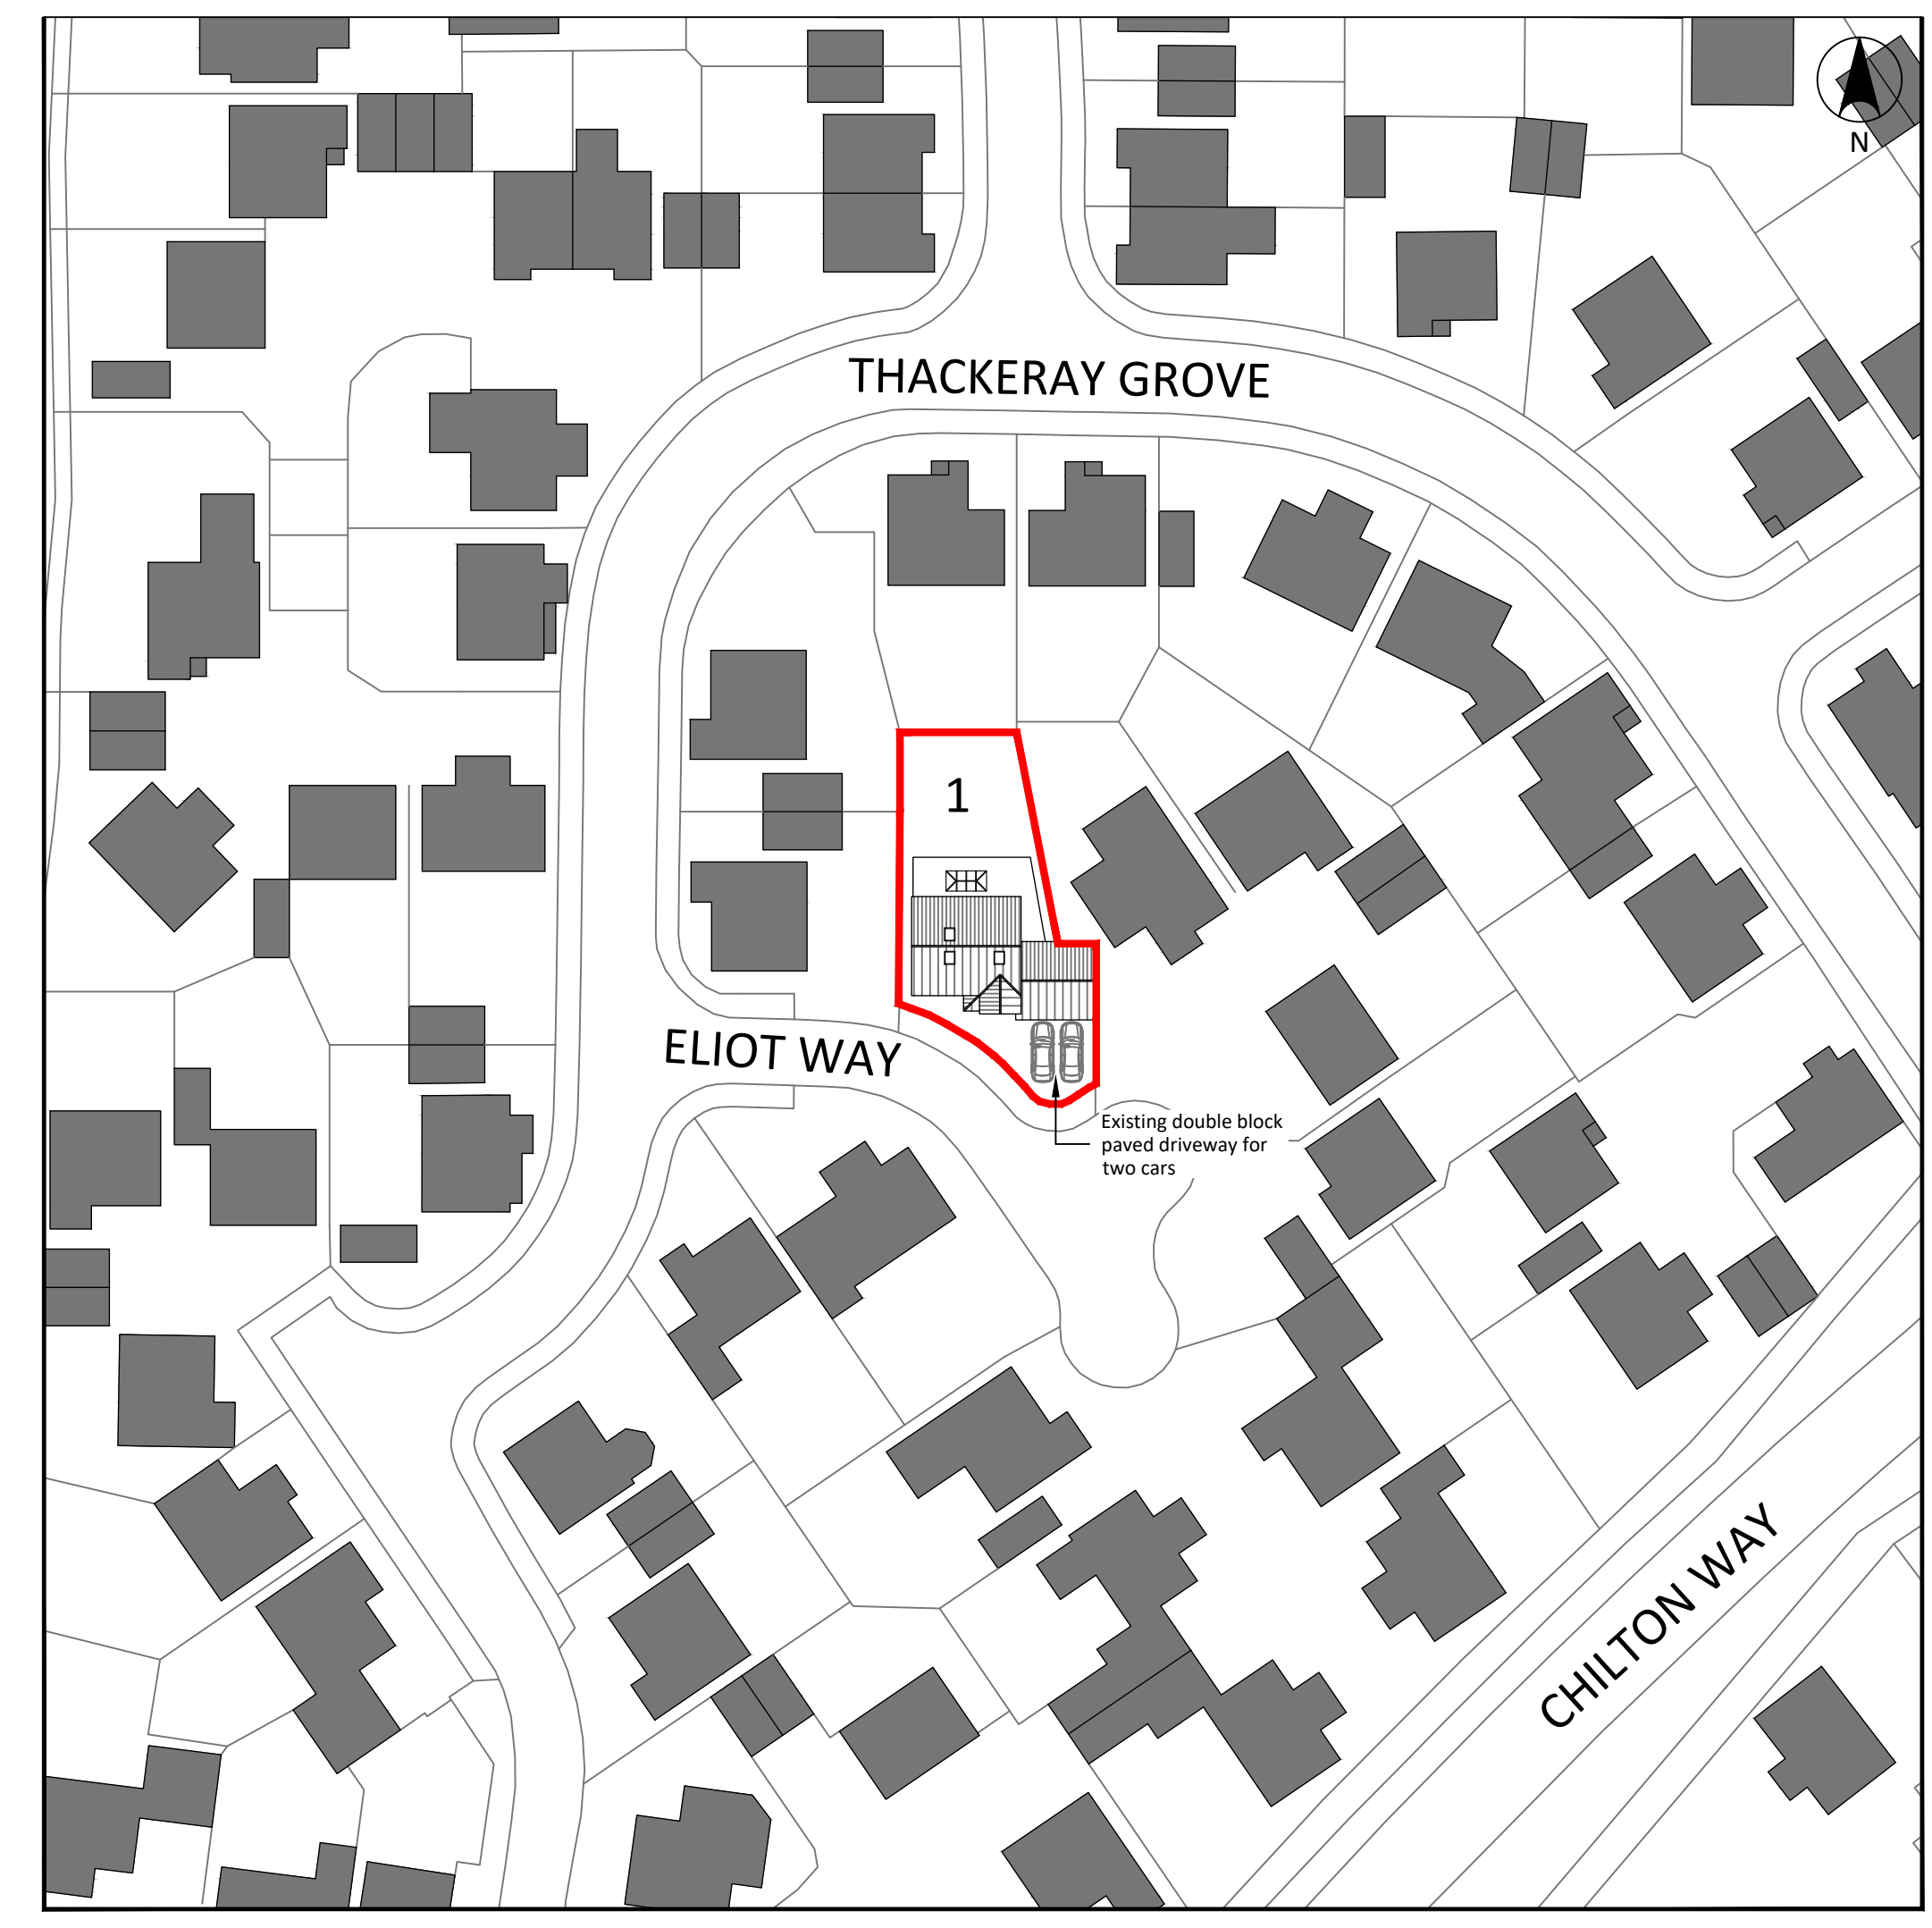

7.2 Block Plan  
 Scale 1:500

Wall Key

Removed	Studwork
Existing	Brickwork
Insulated Studwork	Blockwork

Elevation Key

Horizontal Cladding	Clear Glazing
Vertical Cladding	Obscure Glazing
Asphalt	Roof Tiles
Brickwork	Render

Scale 1:50 at A1

Revisions

Revision	Date	By	Description
C	12.12.17	LS	Updated to suit P.O. comments as per email correspondence on 11.12.17
B	04.12.17	LS	Updated to suit client comments as per telephone correspondence on 02.12.2017
A	25.10.17	LS	Updated to suit client comments as per telephone correspondence on 25.10.2017



Client  
 Miss Jodi Kerry

Project  
 1 Eliot Way, Stowmarket, Suffolk. IP14 1RG

Drawing Title  
 Proposed Site Location and Block Plan

Stage  
 Planning Application

Scale's  
 1:50 at A1

Date  
 25.10.2017

Drawing Number  
 PA.007

Revision  
 C


Project Number  
 17.125

Drawn By  
 LS

Checked By  
 LS



**Important Notes**  
 Do not scale from this drawing.  
 This drawing has been prepared based upon survey and other information supplied by others.  
 All dimensions and labels are to be checked on site by contractors and inconsistencies reported immediately to Invent Architecture & Design prior to works being undertaken.  
 Contractors are to ensure that all works under their responsibility or the responsibility of their sub-contractors are constructed and/or manufactured to comply with all relevant national and/or local authority statutory requirements and in accordance with local building control and codes of practice.  
 This drawing is to be read in conjunction with all other relevant drawings, specifications, schedules and so forth, relating to the project or projects for which this drawing has been prepared.  
 This drawing is to be read in conjunction with all other relevant drawings, specifications, schedules and so forth, prepared by others and which are relevant to the project or projects identified on this drawing.  
 This drawing is for planning application status only and is not to be used for construction on site.  
 © This drawing is copyright and must not be reproduced without the permission of Invent Architecture & Design.

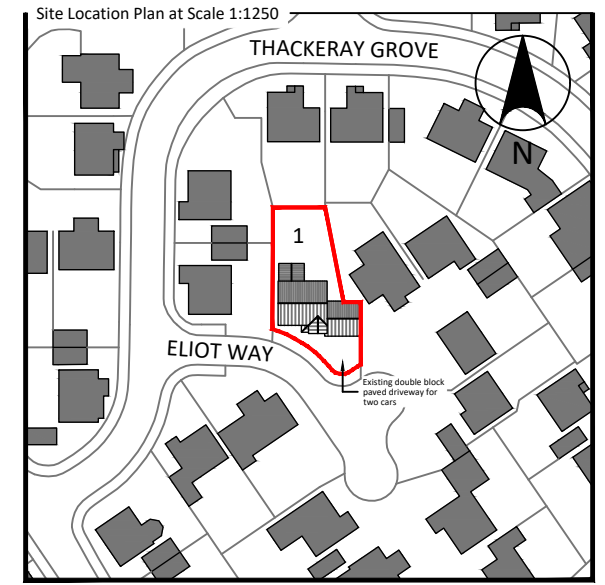


7.1 Site Location Plan  
 Scale 1:1250  
 0m 25m 50m 75m 100m 125m  
 12.5m 37.5m 62.5m 87.5m 112.5m  
 Scale 1:1250 at A1

**Wall Key**


Removed	Studwork
Existing	Brickwork
Insulated Studwork	Blockwork

**Elevation Key**

Horizontal Cladding	Clear Glazing
Vertical Cladding	Obscure Glazing
Asphalt	Roof Tiles
Brickwork	Render

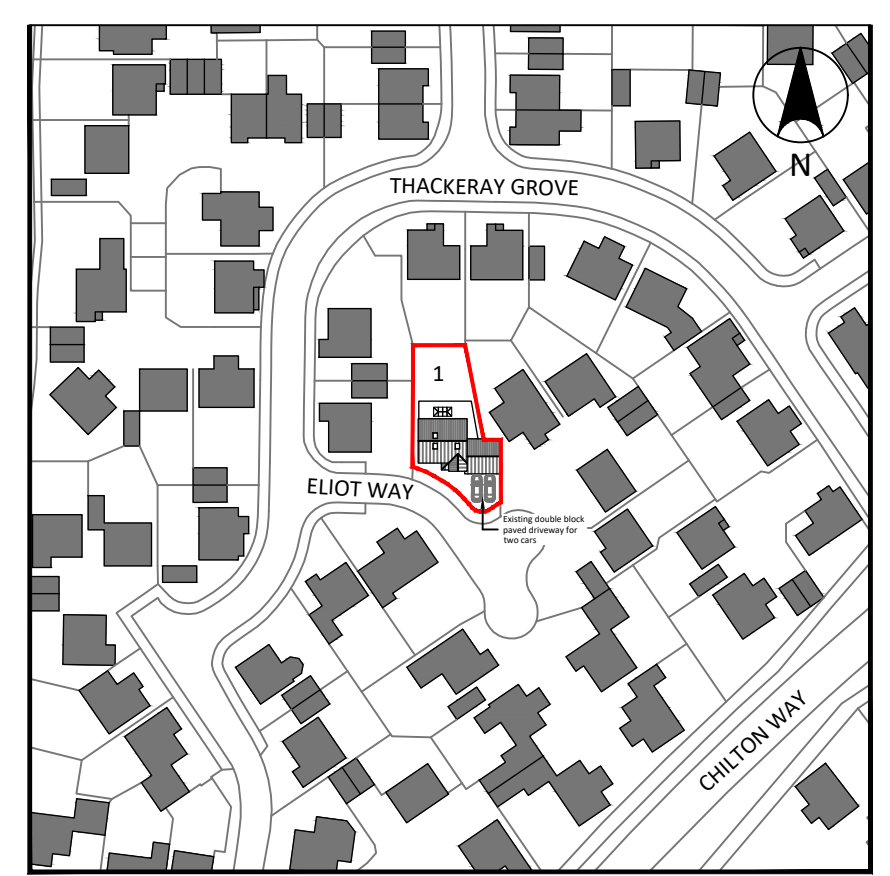

7.1 Site Location Plan  
 Scale 1:1250  
 0m 25m 50m 75m 100m 125m  
 12.5m 37.5m 62.5m 87.5m 112.5m  
 Scale 1:1250 at A1

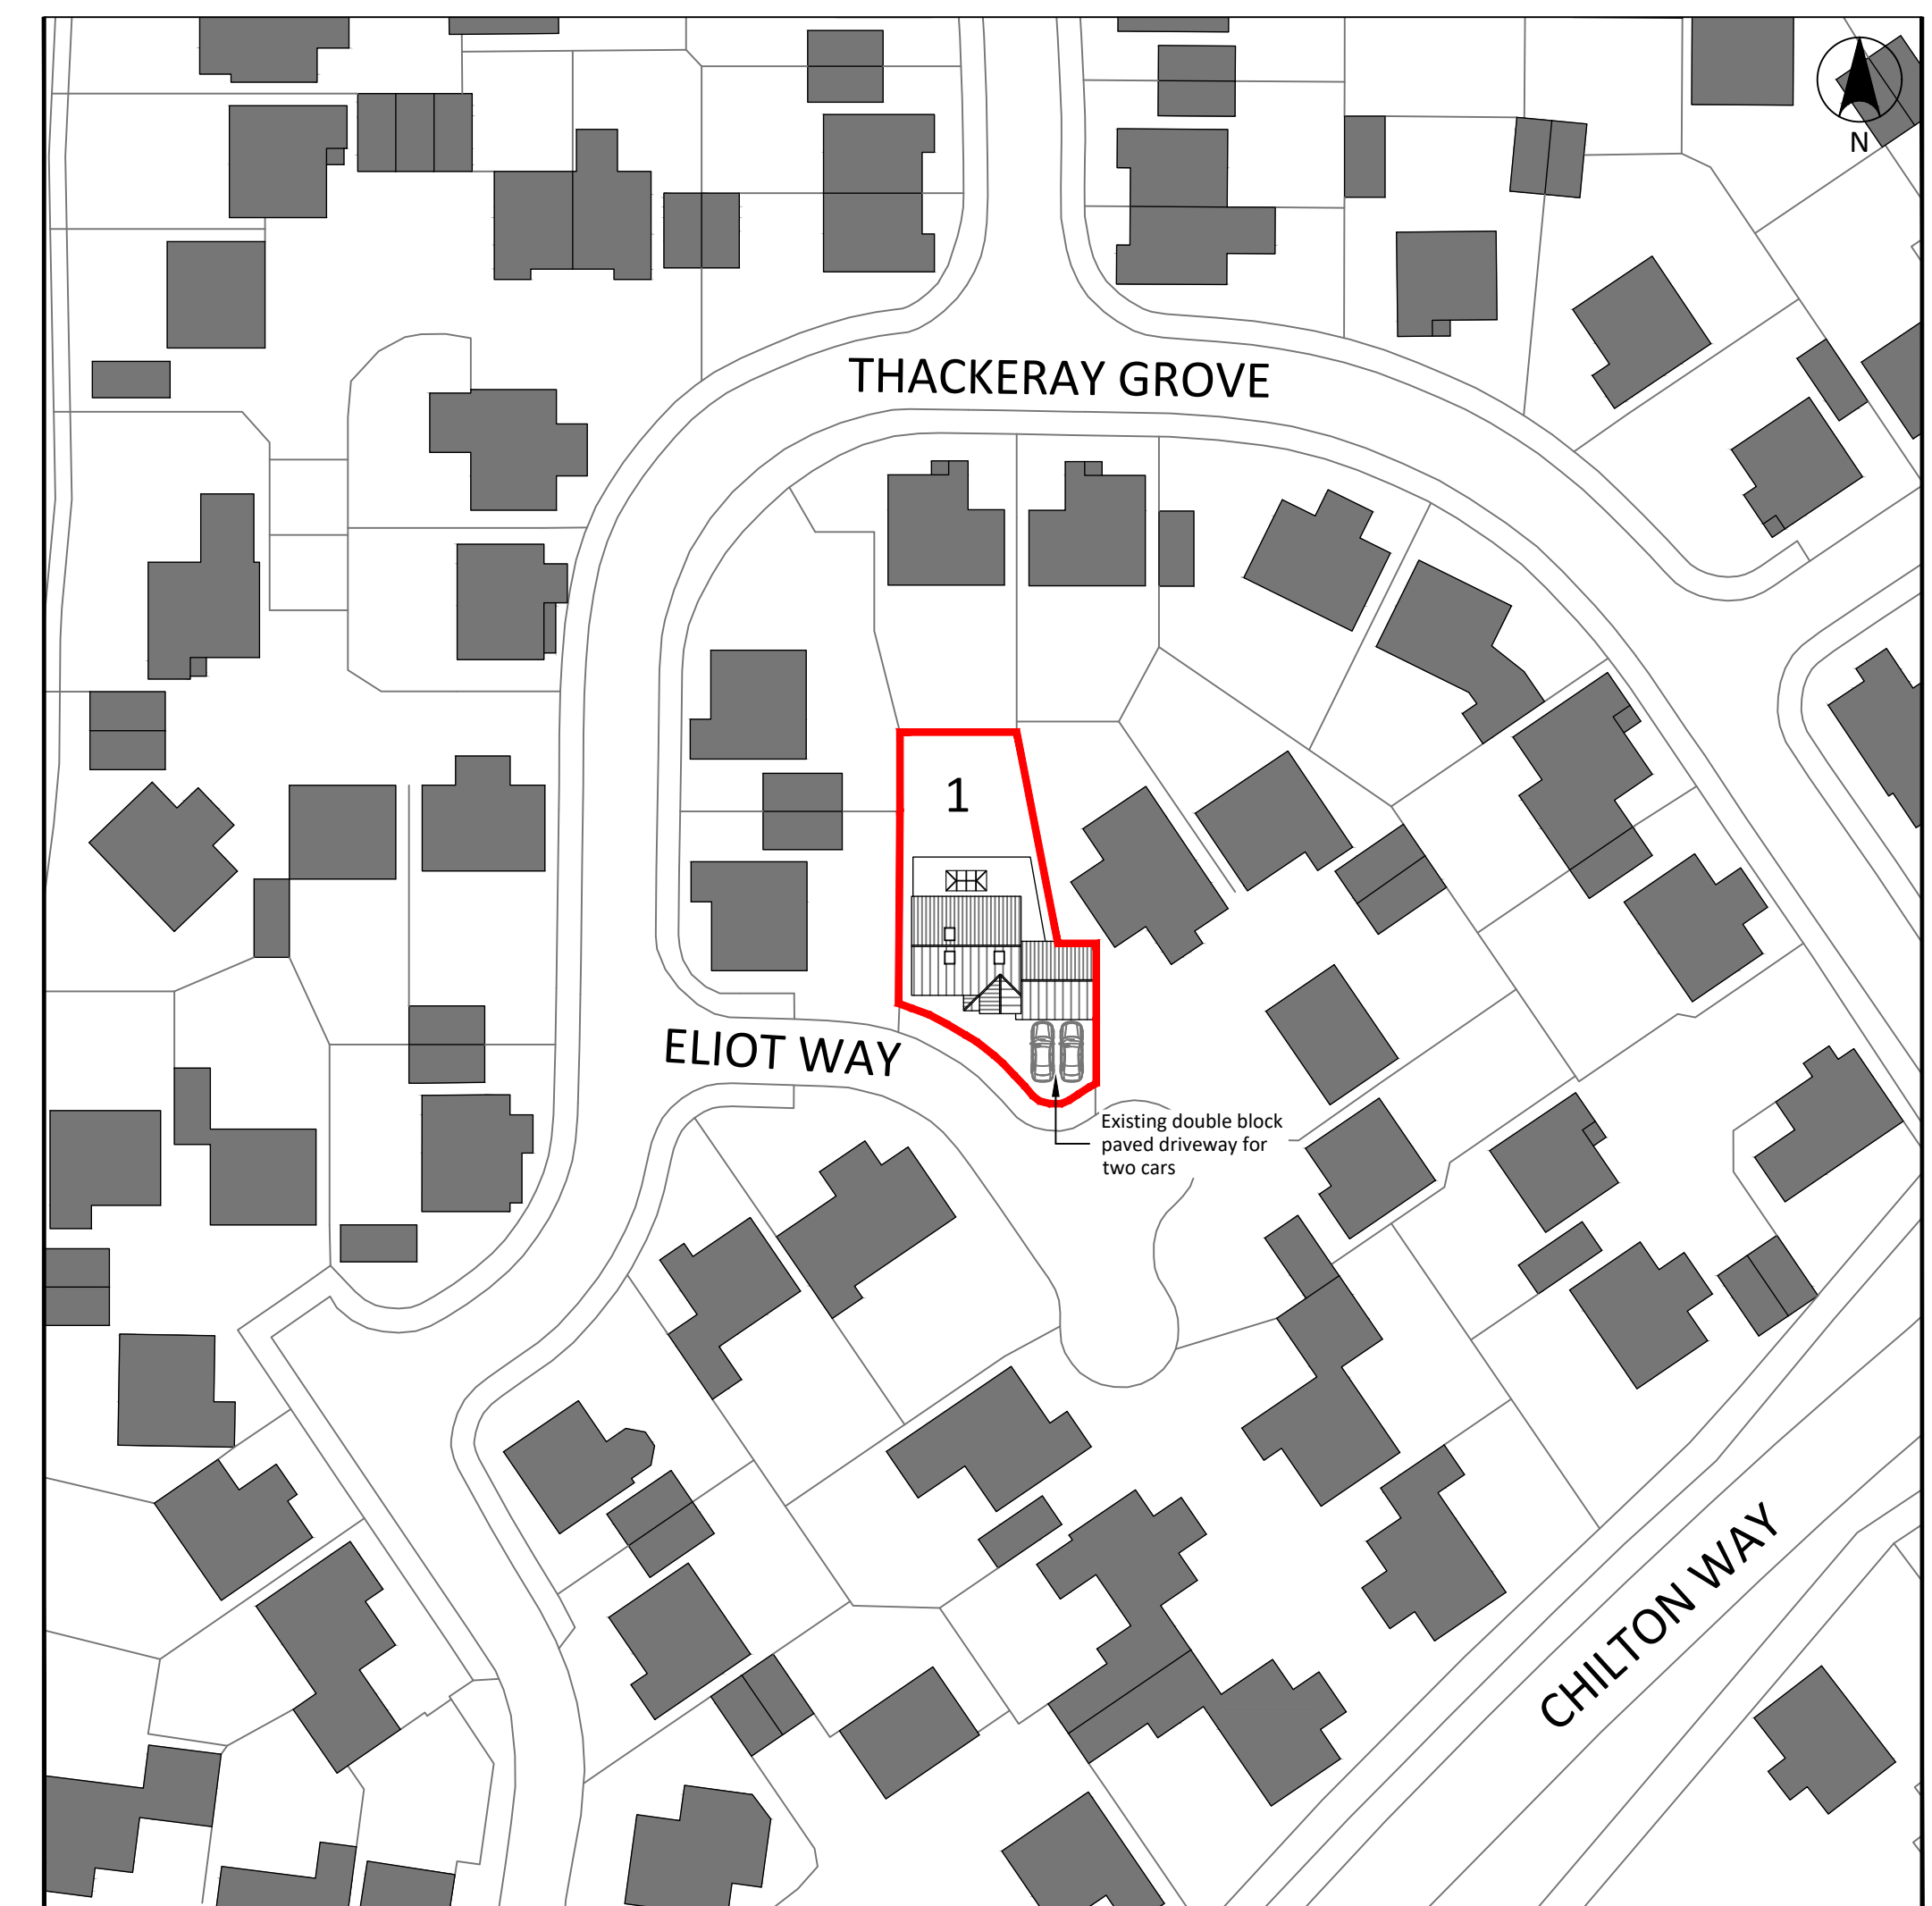

7.2 Block Plan  
 Scale 1:500  
 0m 10m 20m 30m 40m 50m  
 5m 15m 25m 35m 45m  
 Scale 1:500 at A1

0m 1m 2m 3m 4m 5m  
 0.5m 1.5m 2.5m 3.5m 4.5m  
 Scale 1:50 at A1

**Revisions**

Revision	Date	By	Description
C	12.12.17	LS	Updated to suit P.O. comments as per email correspondence on 11.12.17
B	04.12.17	LS	Updated to suit client comments as per telephone correspondence on 02.12.2017
A	25.10.17	LS	Updated to suit client comments as per telephone correspondence on 25.10.2017



Client  
**Miss Jodi Kerry**

Project  
**1 Eliot Way, Stowmarket, Suffolk. IP14 1RG**

Drawing Title  
**Proposed Site Location and Block Plan**

Stage  
**Planning Application**

Scale's  
**1:50 at A1** Date  
**25.10.2017**

Drawing Number  
**PA.007** Revision  
**C**

Project Number  
**17.125** Drawn By  
 LS Checked By  
 LS