



Site Location Plan

Slide 2

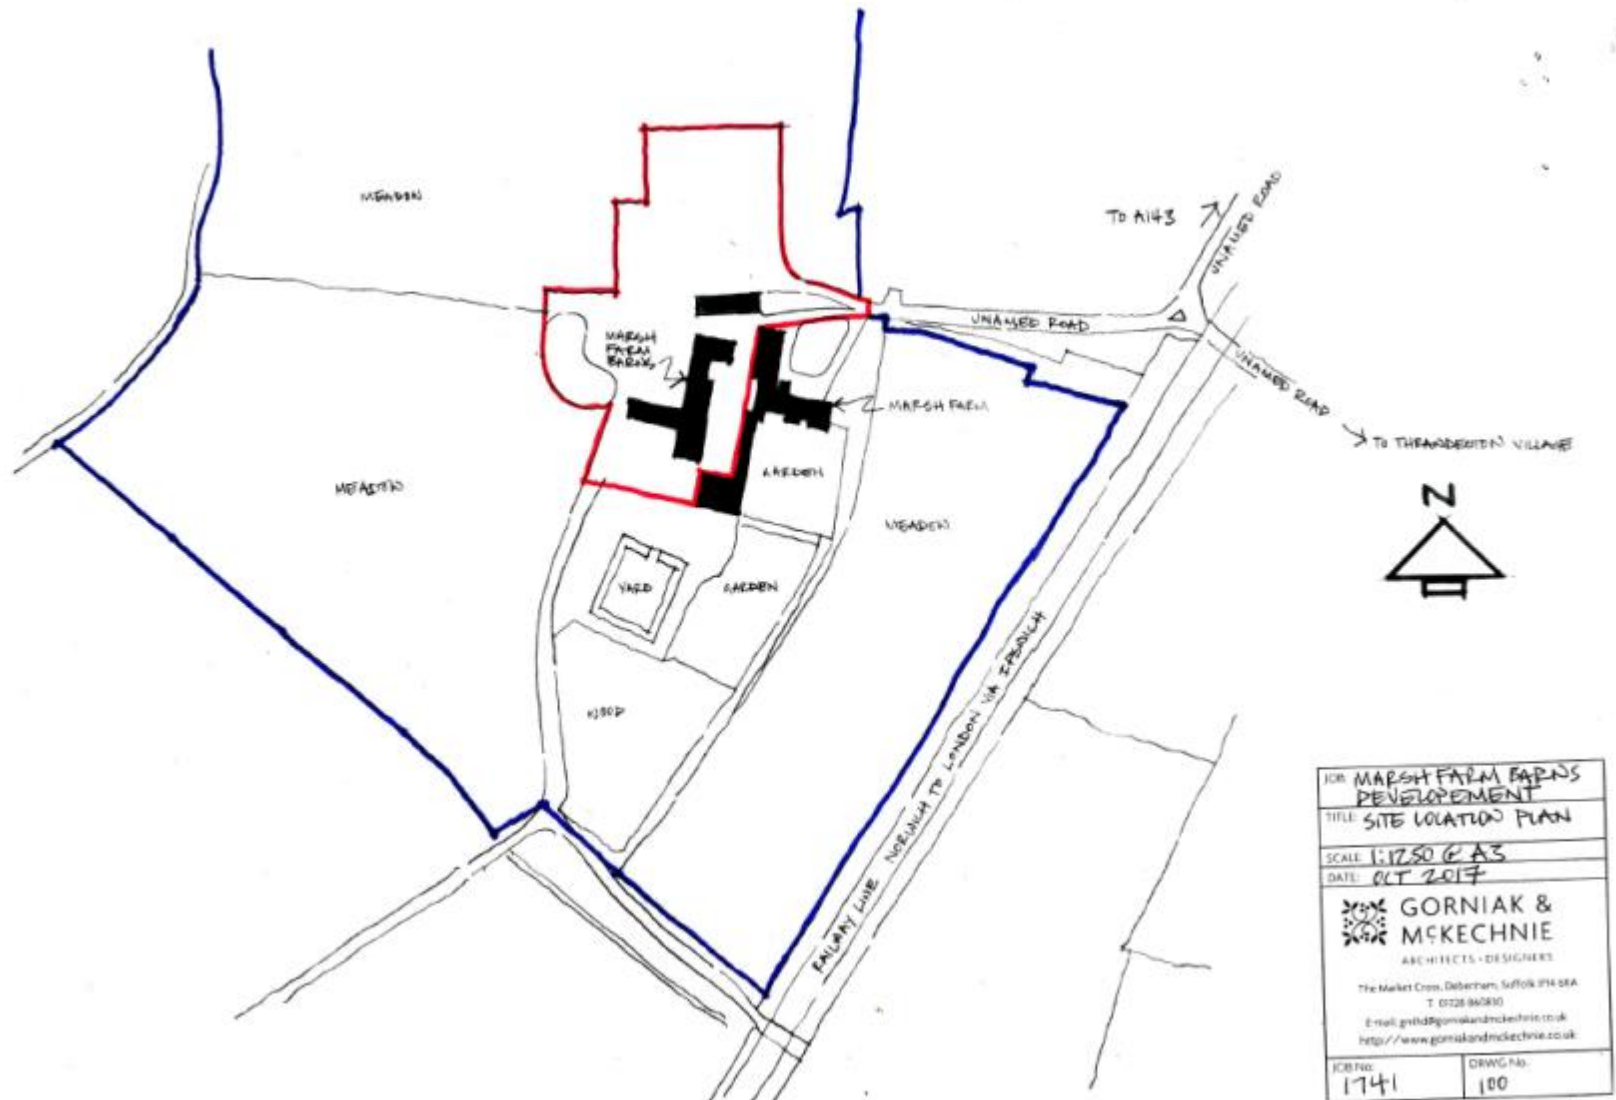

Constraints Map

Slide 3

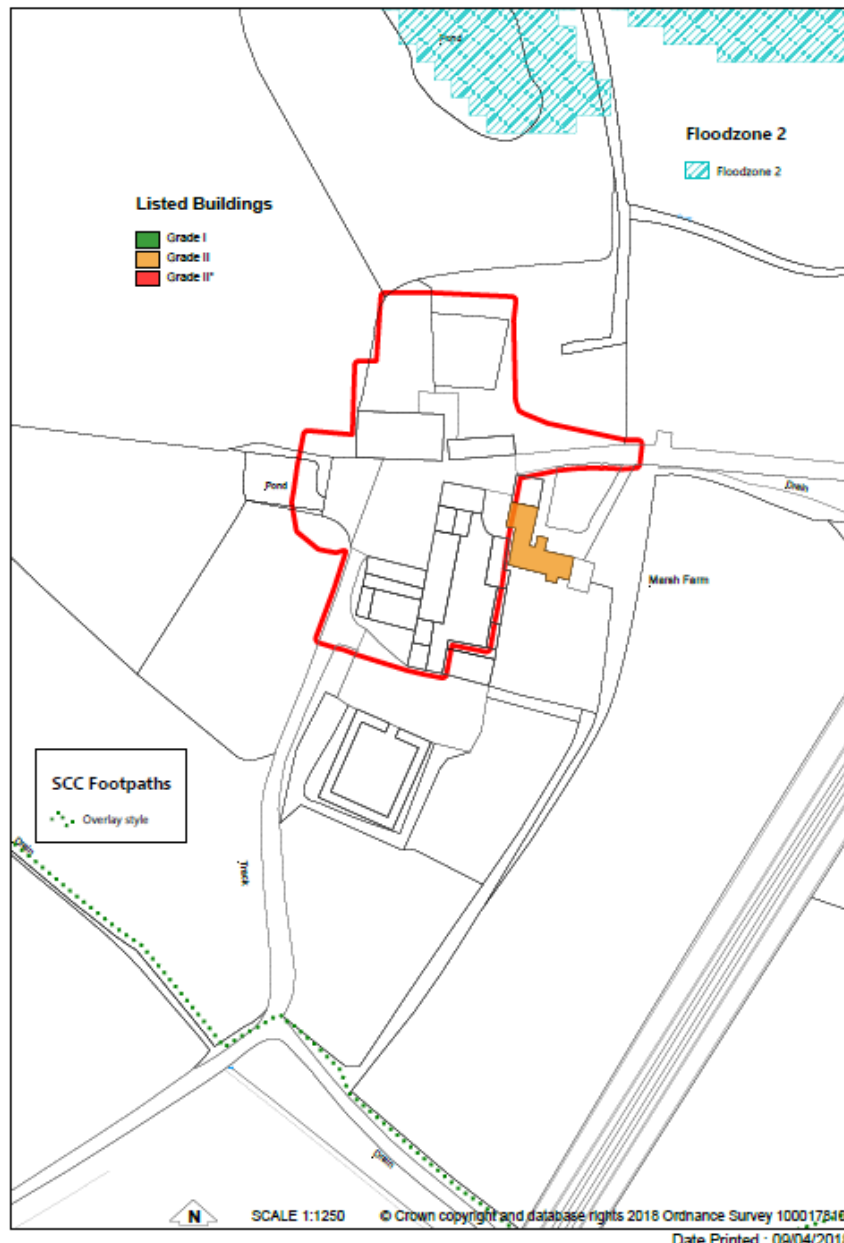


Aerial Map

Slide 4




Block Plan

Slide 5

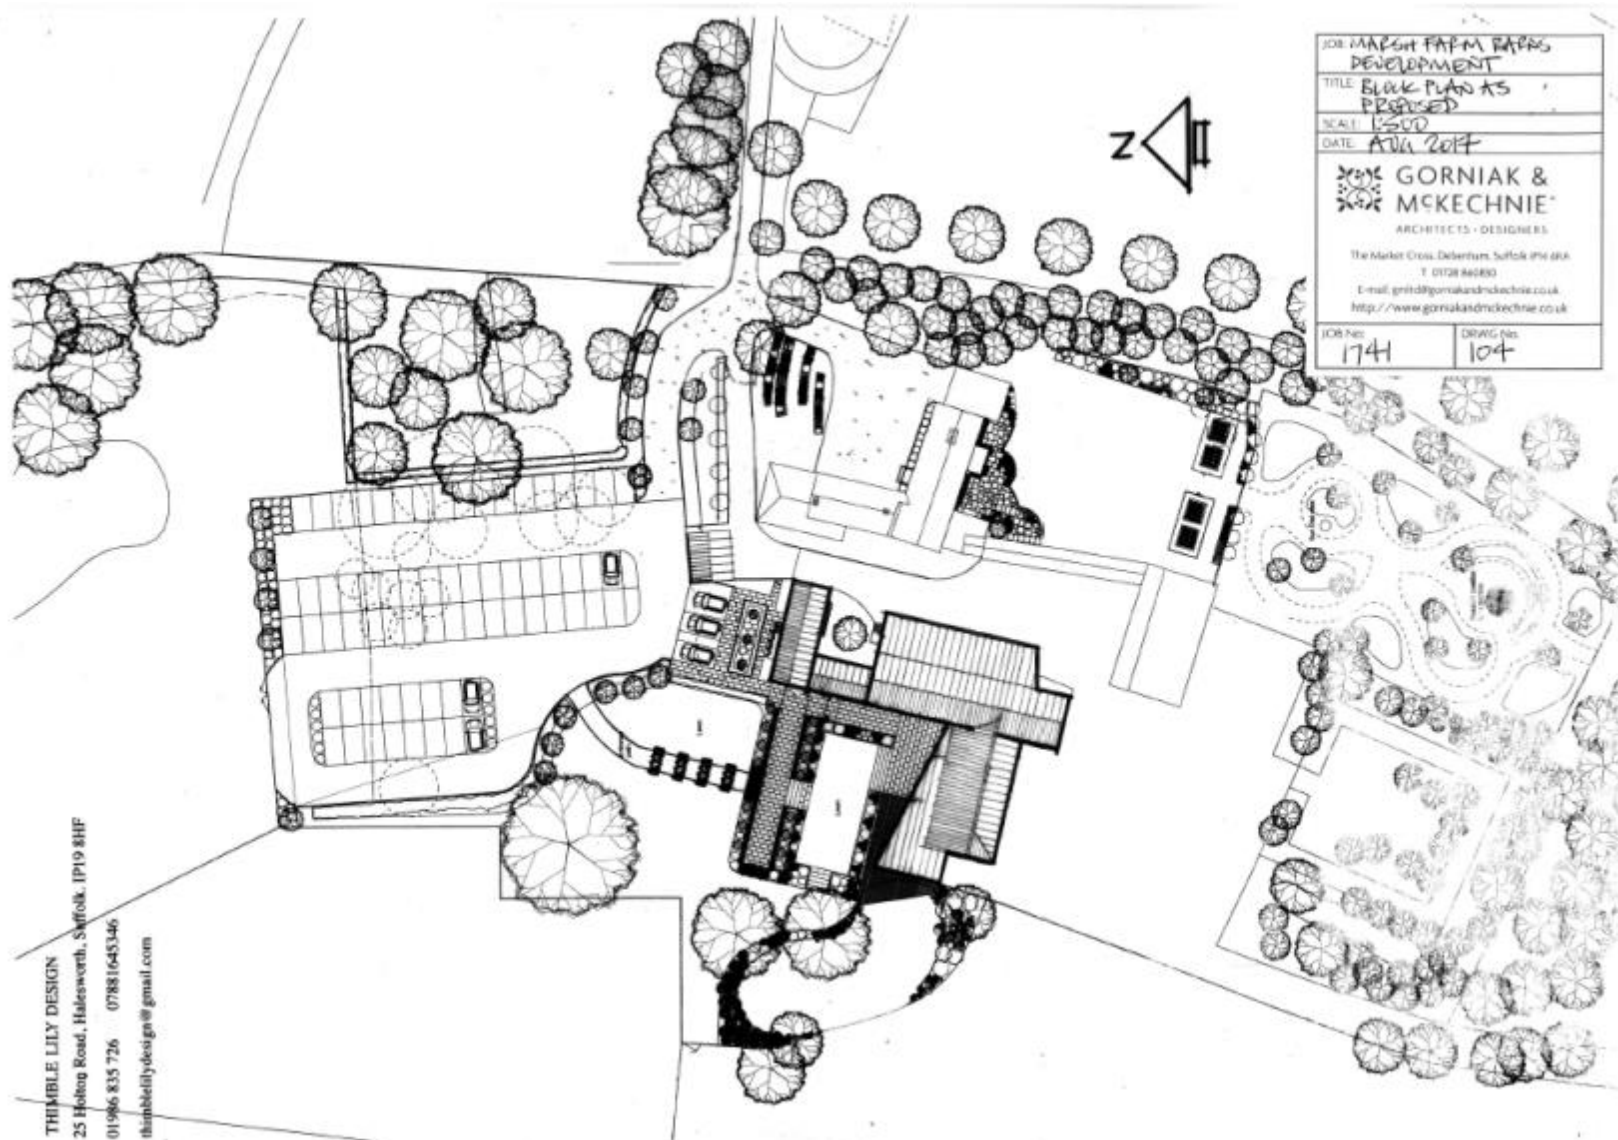

Block Plan as existing

Slide 6

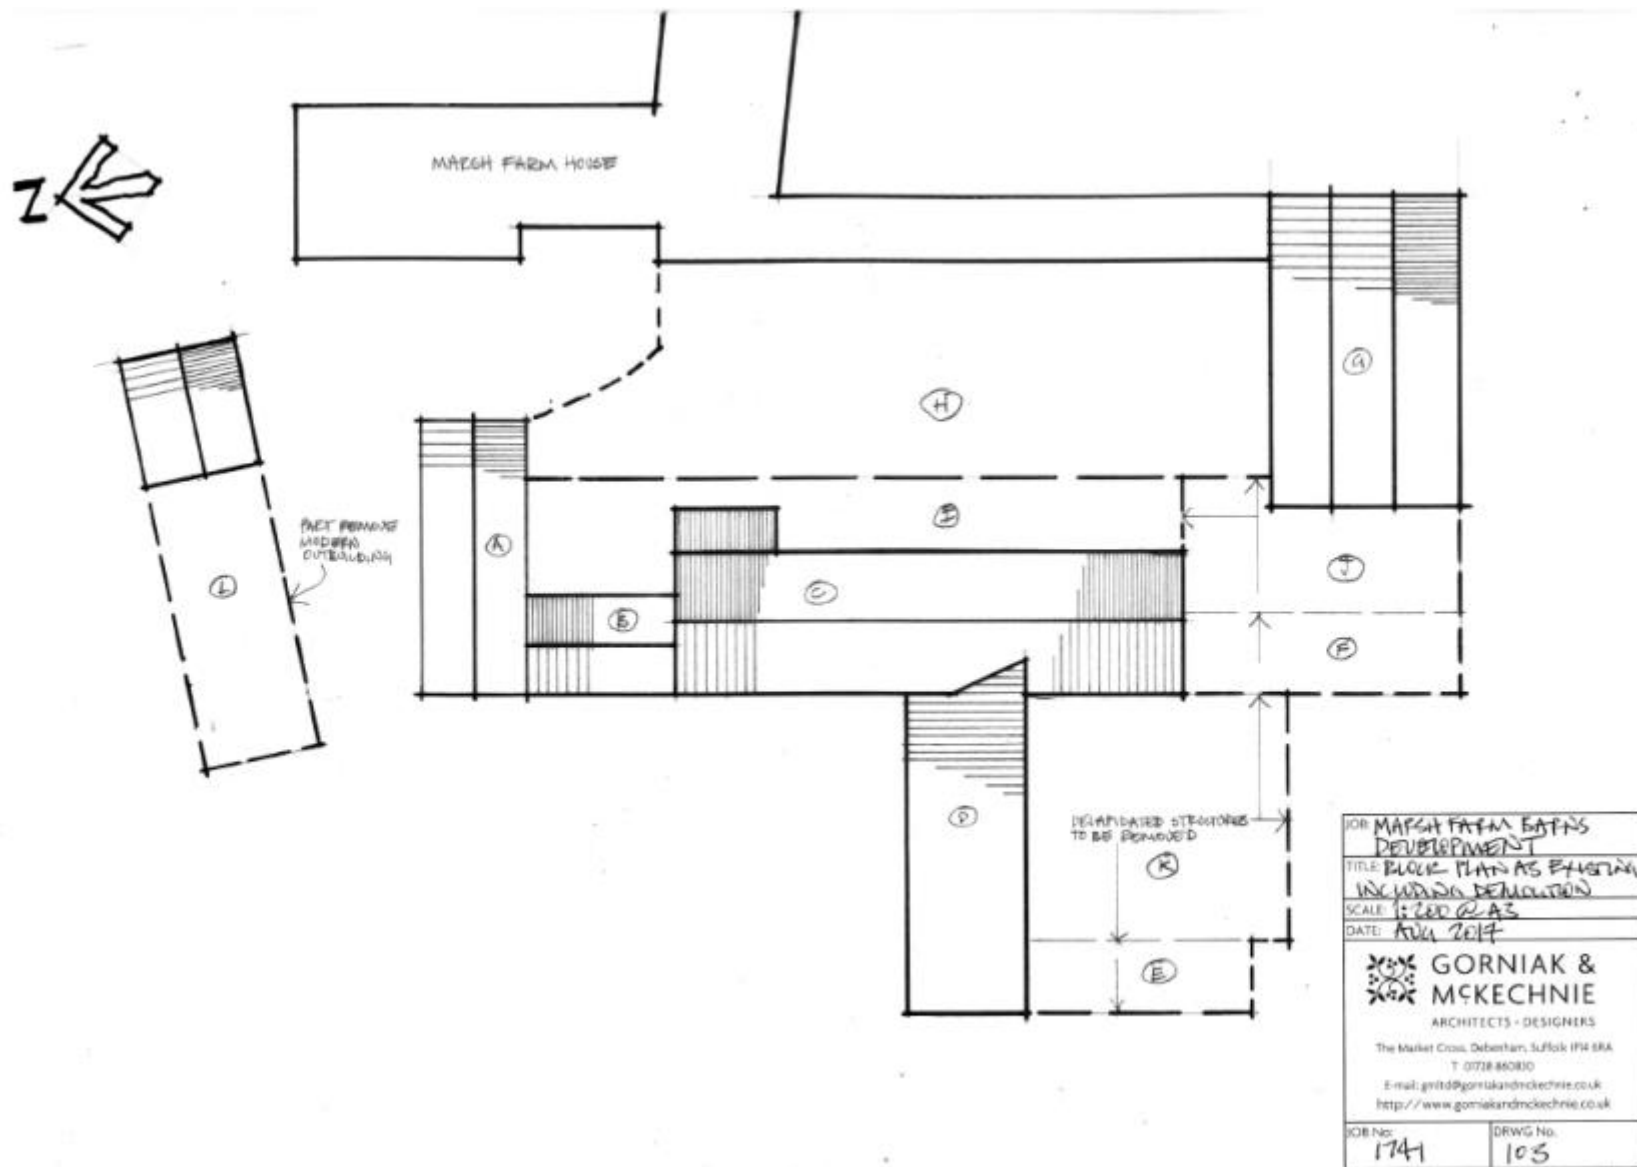

Proposed Elevations

Slide 7



JOB: MARSH FARM BARN'S
DEVELOPMENT

TITLE:
ELEVATIONS AS PROPOSED

SCALE:
1:100 @ A3

DATE:
FEB 2017

JOB NO:
1741

DRWG NO:
301A



**GORNIK &
MCKECHNIE**

ARCHITECTS - DESIGNERS

The Market Cross, Delfordham,
Stowmarket, Suffolk IP16 6BA


T 01728 869830

E g m d@ g o r n i a k a n d m c k e c h n i e . c o u k

www.gorniakandmckechnie.com


Proposed Elevations


Slide 8

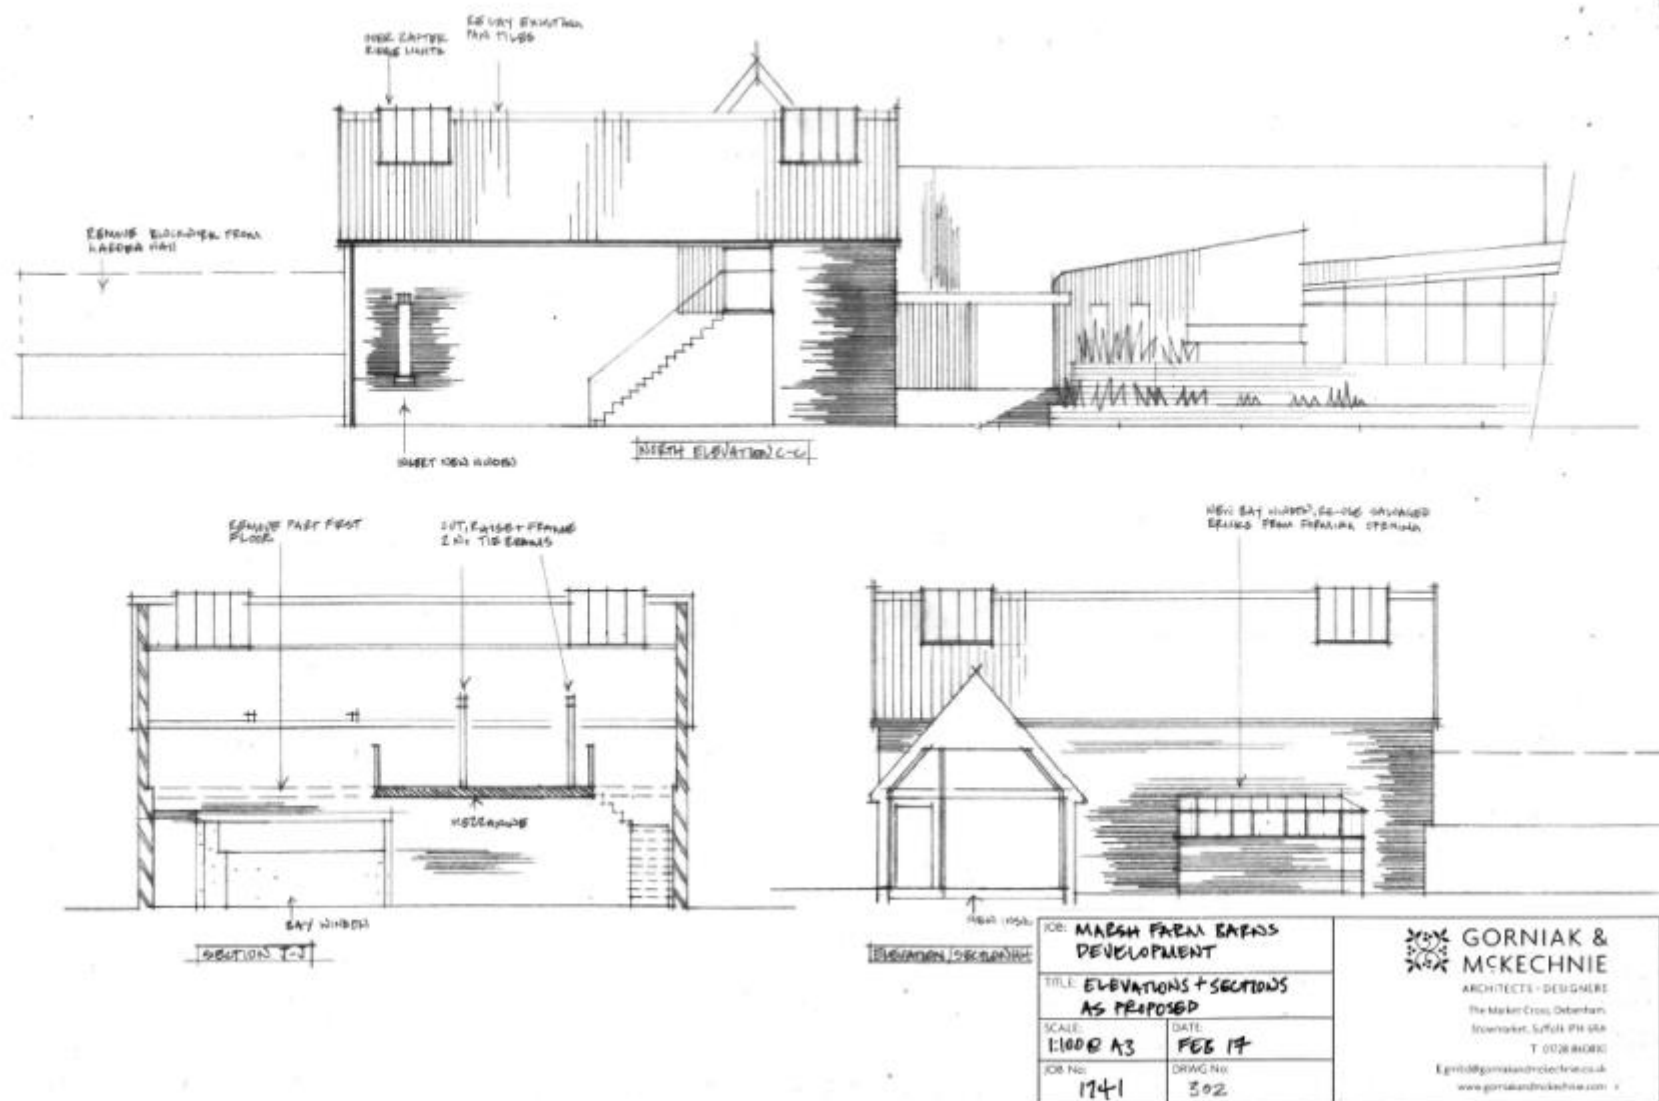


Proposed Elevations

Slide 9

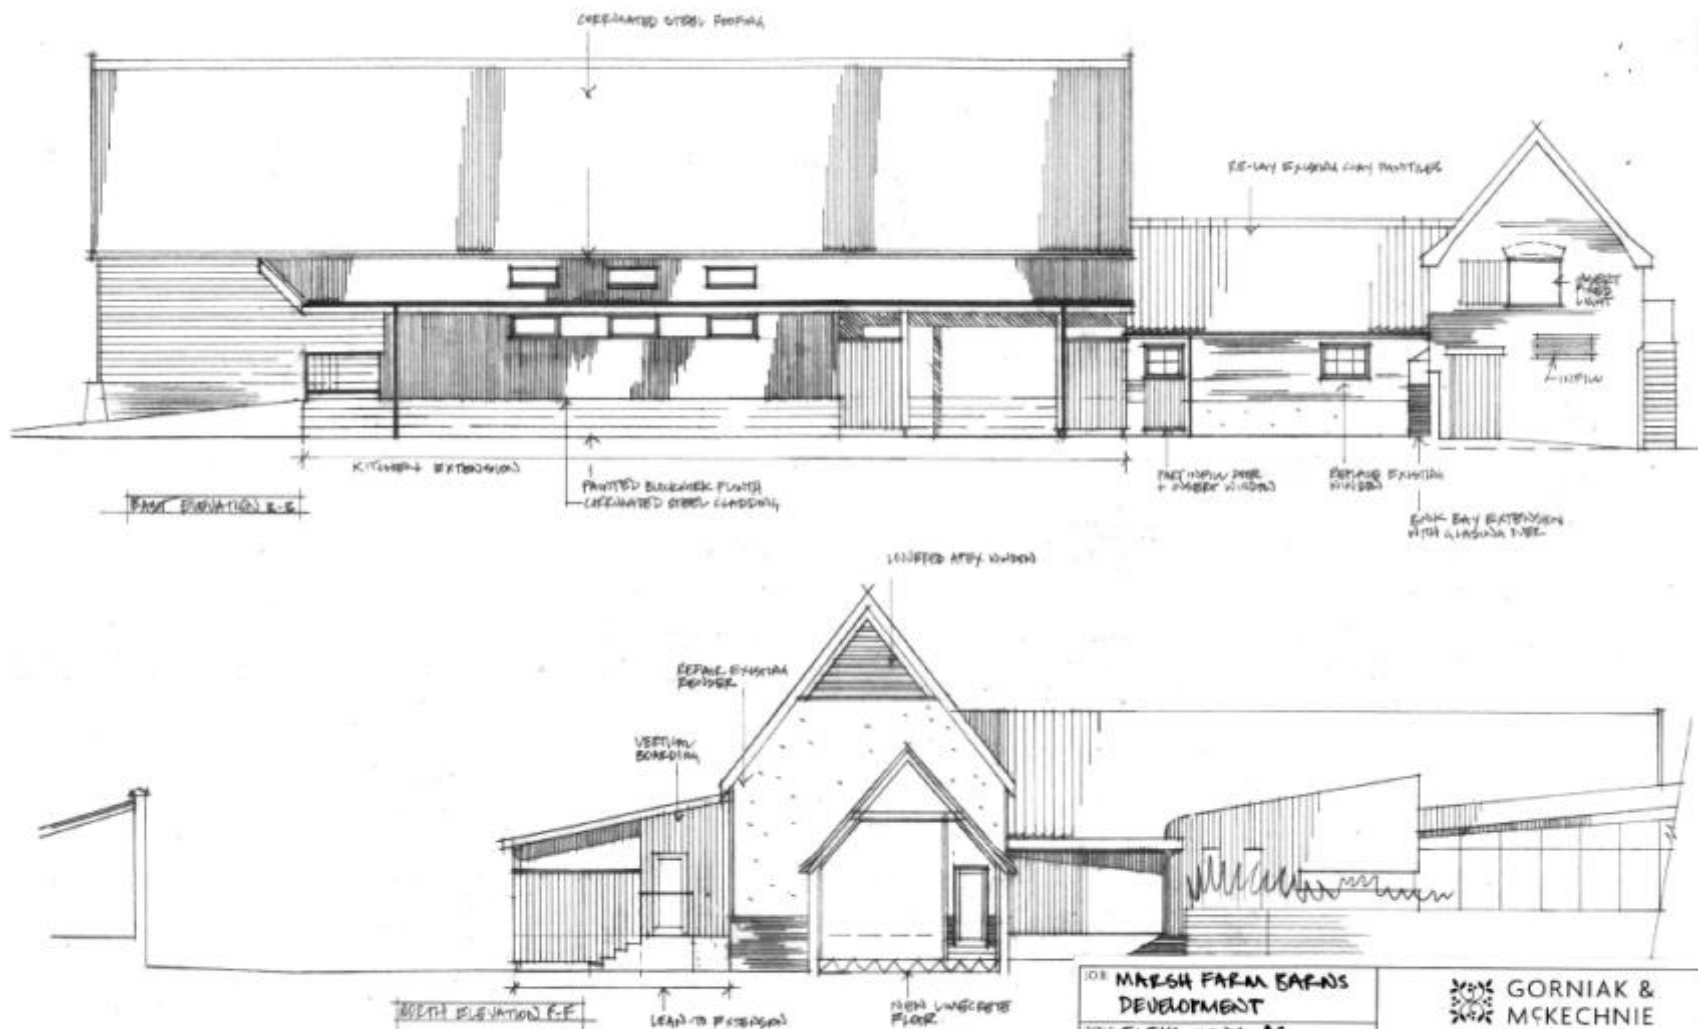


JOB: MARSH FARM BARNs DEVELOPMENT		 GORNIK & MCKECHNIE ARCHITECTS + DESIGNERS The Market Cross, Debenham, Stowmarket, Suffolk IP19 9BA T: 01228 860800 E: gmkd@gorniakandmckechnie.co.uk www.gorniakandmckechnie.com
TITLE: ELEVATIONS AS PROPOSED		
SCALE: 1:100 @ A3	DATE:	
JOB NO: 1741	DRWG NO: 3034	

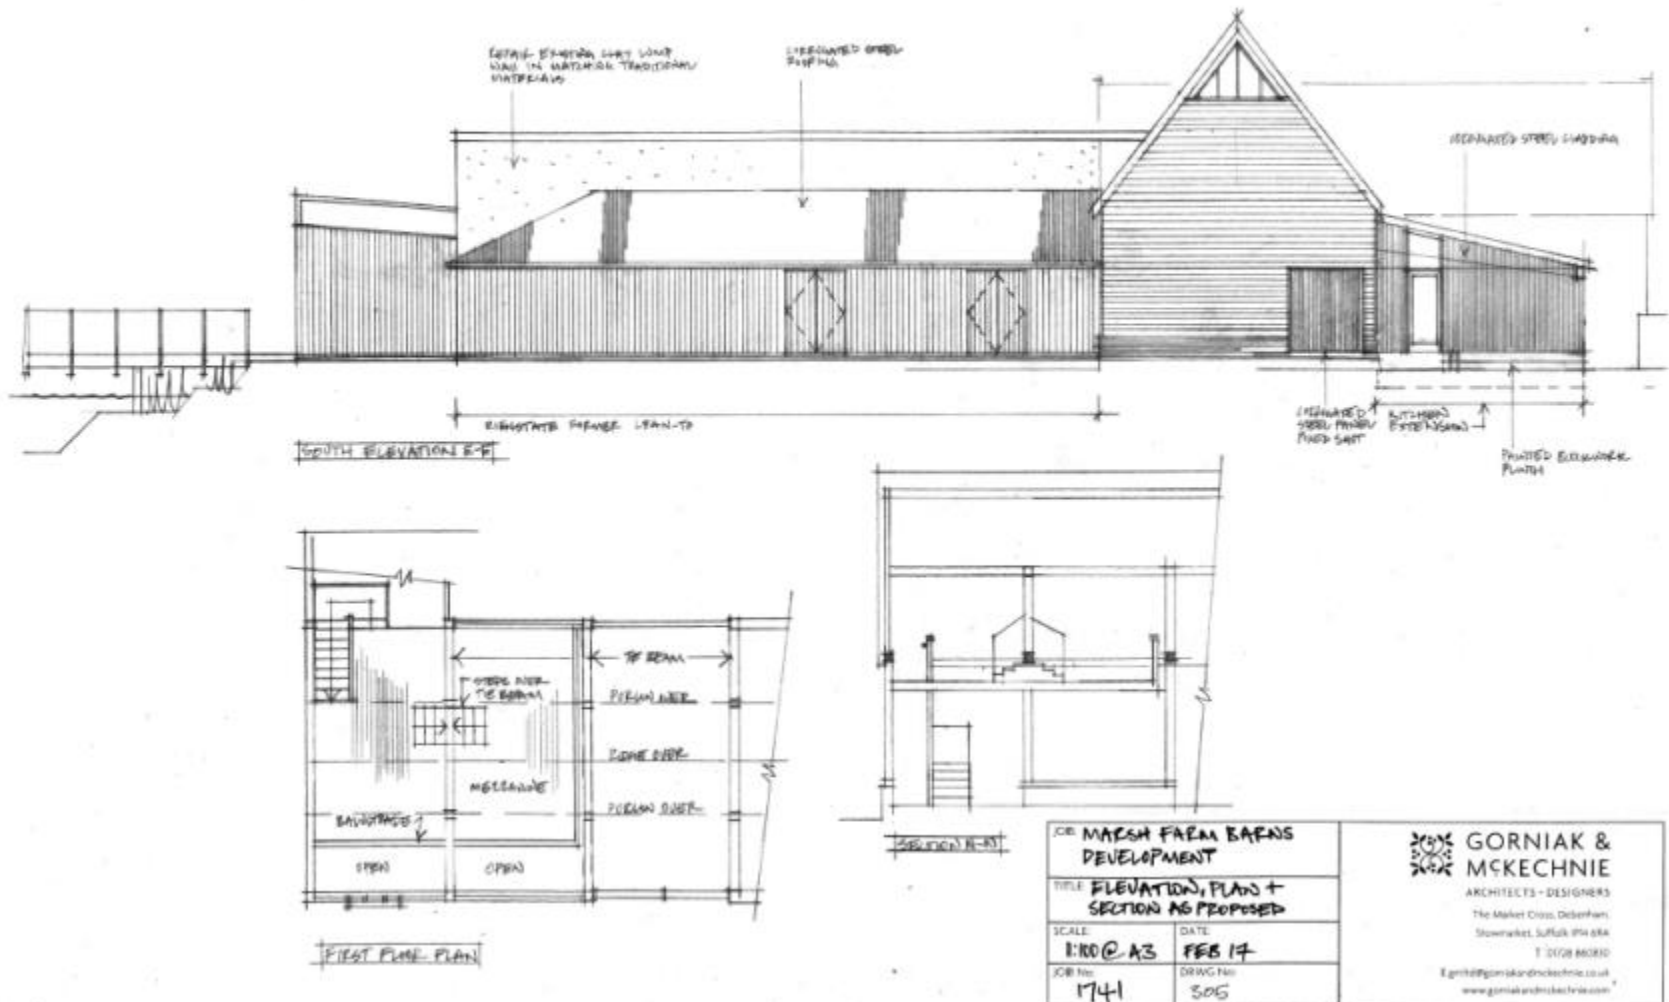

Proposed Elevations


Slide 11




JOB: MARSH FARM BARN DEVELOPMENT		 GORNIK & MCKECHNIE ARCHITECTS • DESIGNERS The Market Cross, Daberham, Stowmarket, Suffolk IP14 6RA T 01728 660830 E gmit01@gorniakandmckechnie.co.uk www.gorniakandmckechnie.com
TITLE: ELEVATION AS PROPOSED		
SCALE: 1:100 @ A3	DATE: FEB 2017	
JOB No: 1741	DRWG No: 304	

Proposed Sections

Slide 12

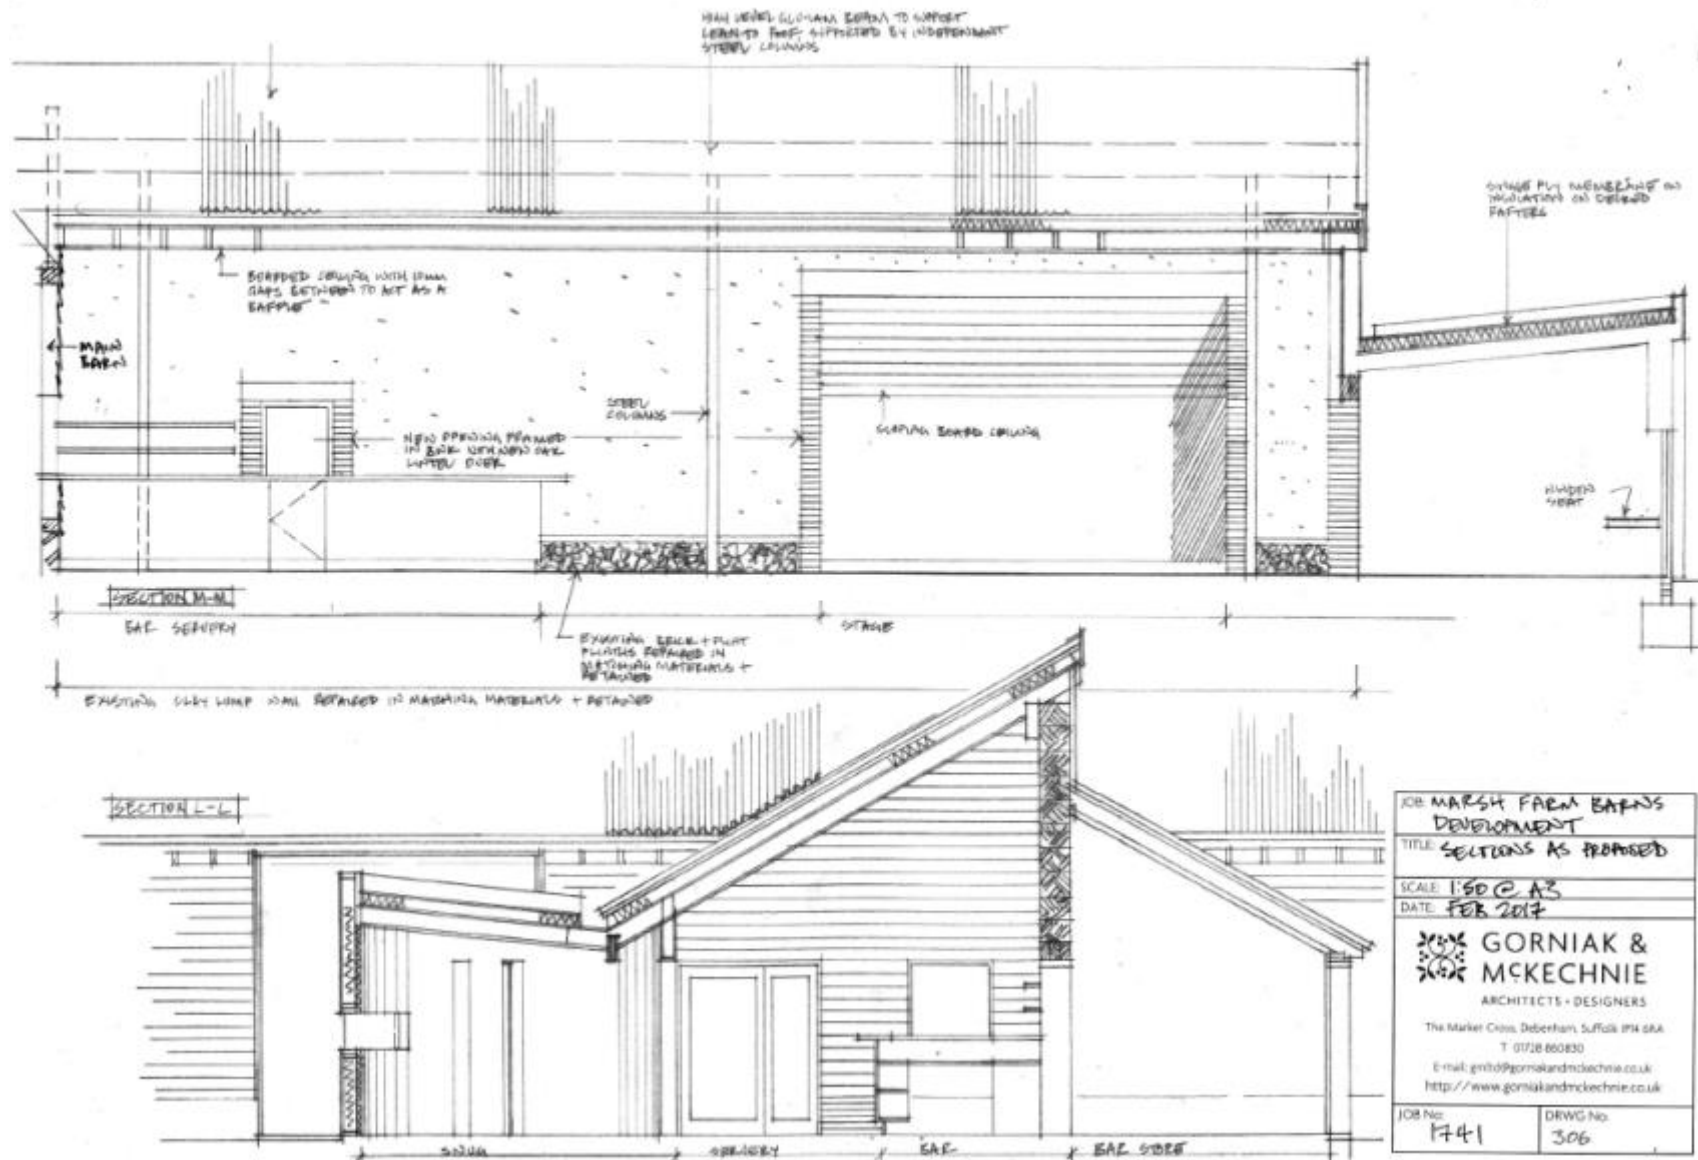


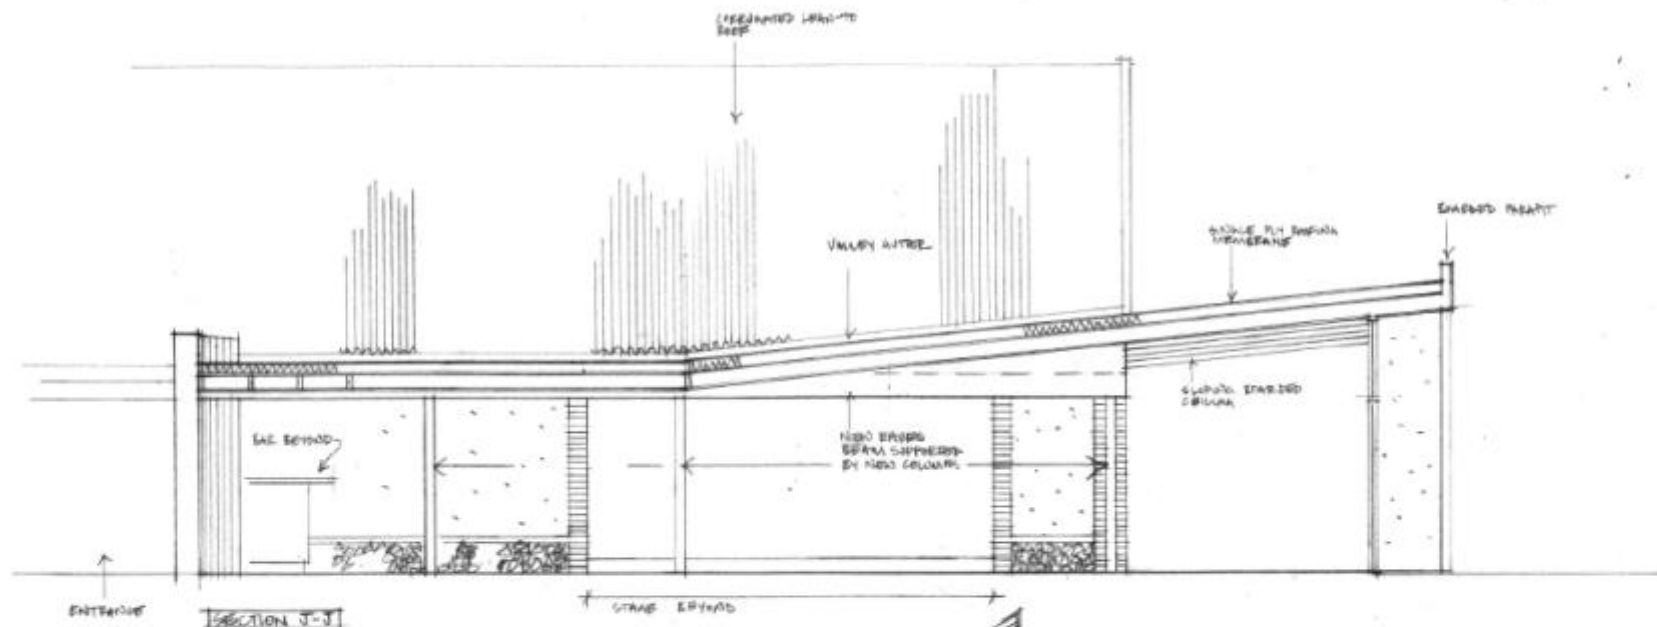


JOB	MARSH FARM EARNES DEVELOPMENT
TITLE	SECTIONS AS PROPOSED
SCALE	1:50 @ A3
DATE	FEB 2014
 GORNIAK & MCKECHNIE ARCHITECTS + DESIGNERS	
The Market Cross, Dersingham, Suffolk IP8 6BA T 01728 860830 E-mail: gtrid@gorniakandmckechnie.co.uk http://www.gorniakandmckechnie.co.uk	
JOB No	1741
DRWG No.	307

Existing Elevations

Slide 14

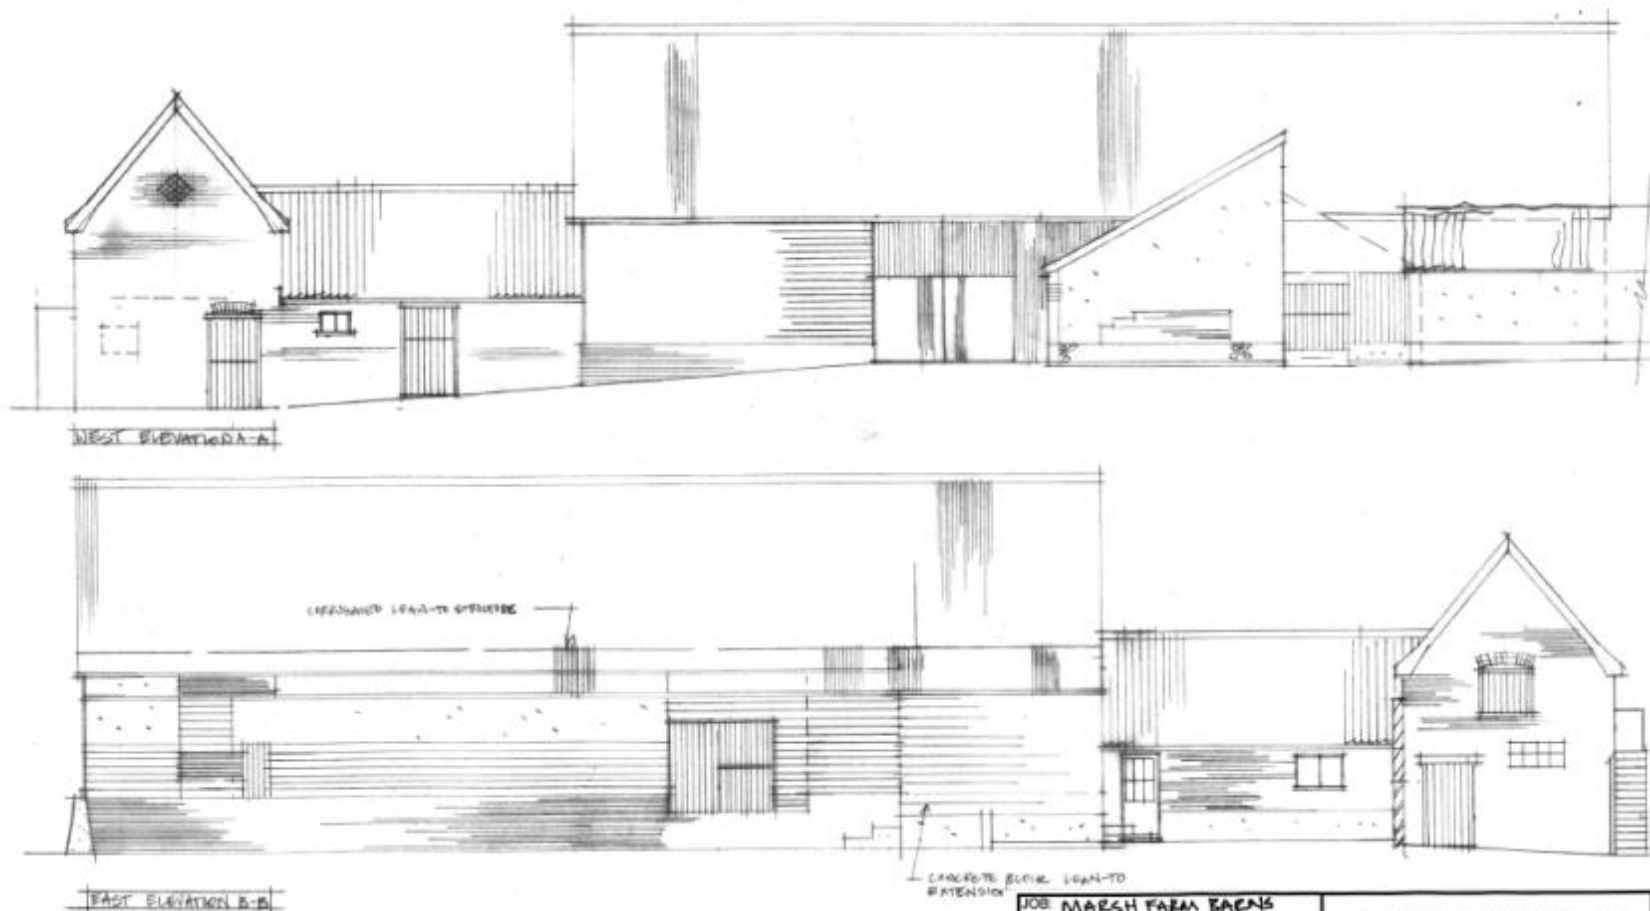



JOB: MARSH FARM BARNs DEVELOPMENT		GORNIAK & McKECHNIE LTD. ARCHITECTS & DESIGNERS The Market Cross, Debenham Stowmarket, Suffolk IP14 6RA Tel: 01728 800 800 Fax: 01728 861 130 E-mail: gmtl@gornikandmckechnie.co.uk http://www.gornikandmckechnie.co.uk	
TITLE: ELEVATIONS AS EXISTING			
SCALE: 1:100 @ A3	DATE: DEC 2016		
JOB No: 174-1	DRWG No: 2.01		

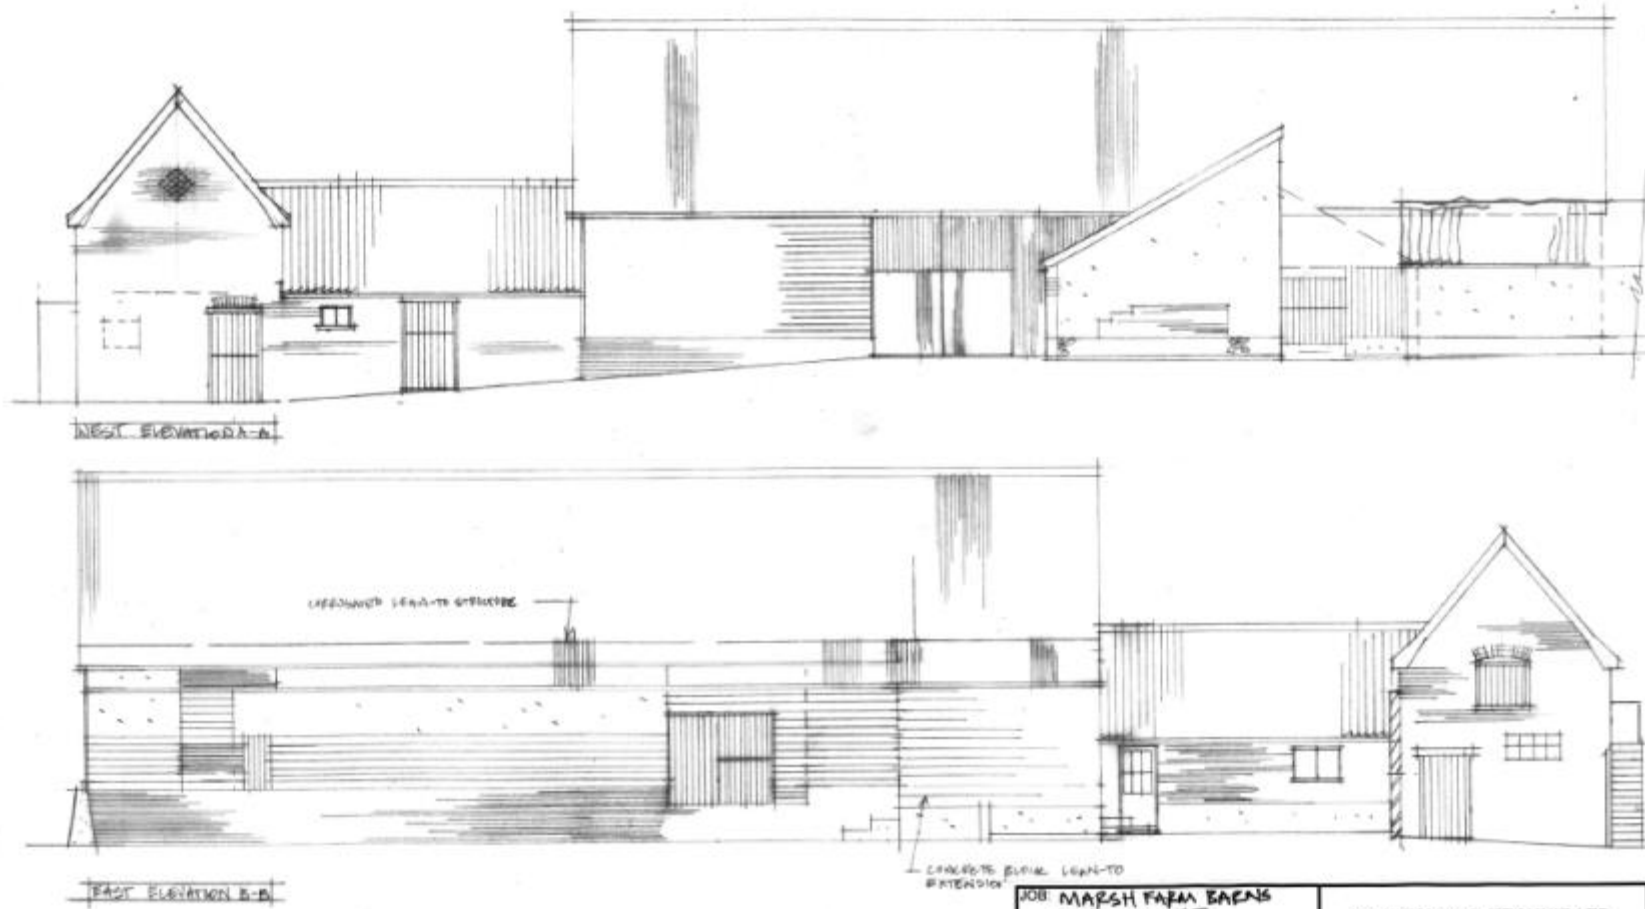

JOB: MARSH FARM BARNs DEVELOPMENT		GORNIAK & McKECHNIE LTD. ARCHITECTS & DESIGNERS The Market Cross, Dedenham Stowmarket, Suffolk IP14 6RA Tel: 01728 860 830 Fax: 01728 861 130 E-mail: gmito@gornikandmckechnie.co.uk http://www.gornikandmckechnie.co.uk	
TITLE: ELEVATIONS AS EXISTING			
SCALE: 1:100 @ A3	DATE: DEC 2016		
JOB No: 1741	DRWG No: 2.01		

Existing Elevations



Slide 16

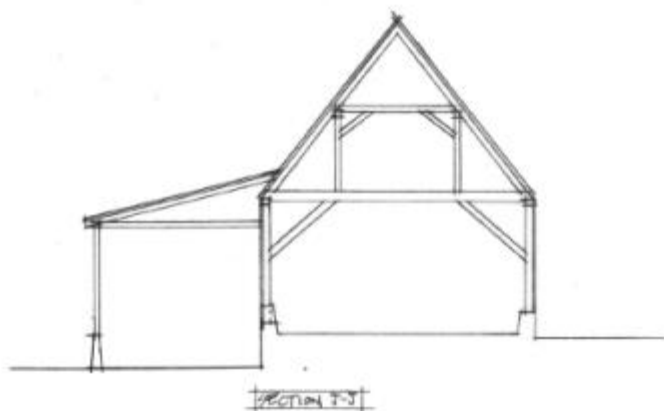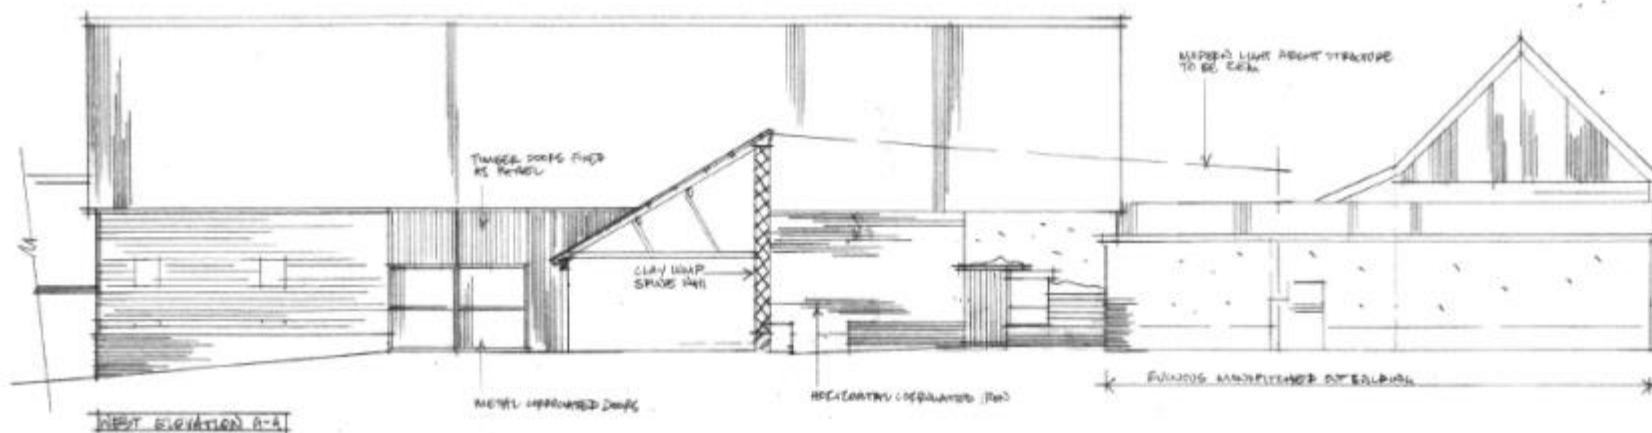

JOB: MARSH FARM BARN DEVELOPMENT	
TITLE: ELEVATIONS AS EXISTING	
SCALE: 1:100 A3	
DATE: DEC 2016	
GORNIK & McKECHNIE LTD. ARCHITECTS & DESIGNERS The Market Cross, Debenham Stowmarket, Suffolk IP14 6RA Tel: 01728 660 830 Fax: 01728 661 130 E-mail: gmk@gnikandmckechnie.co.uk http://www.gornikandmckechnie.co.uk	
JOB No. 1741	DRWG No. 202

Existing Elevations


Slide 17

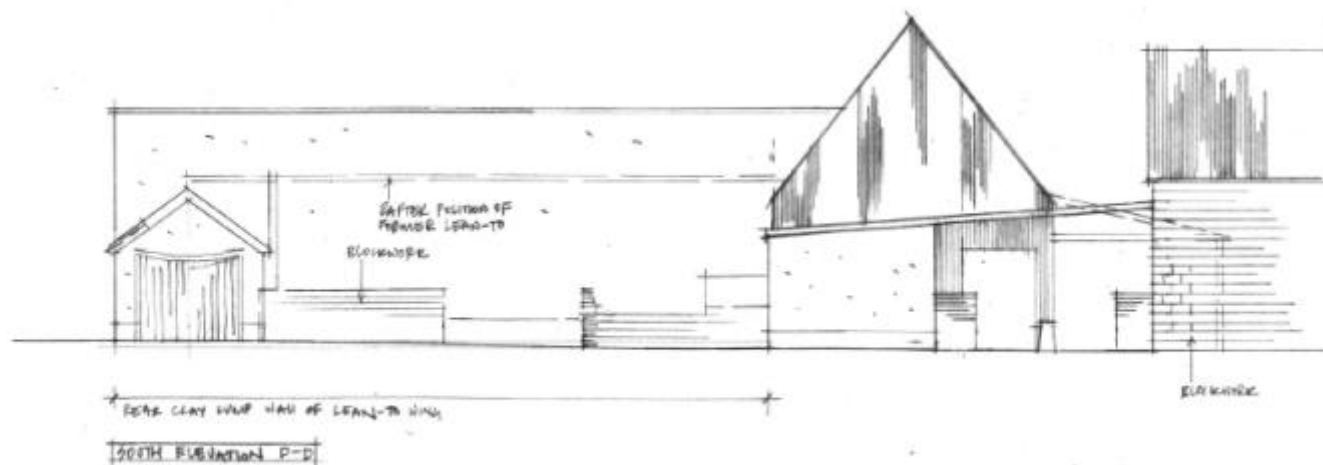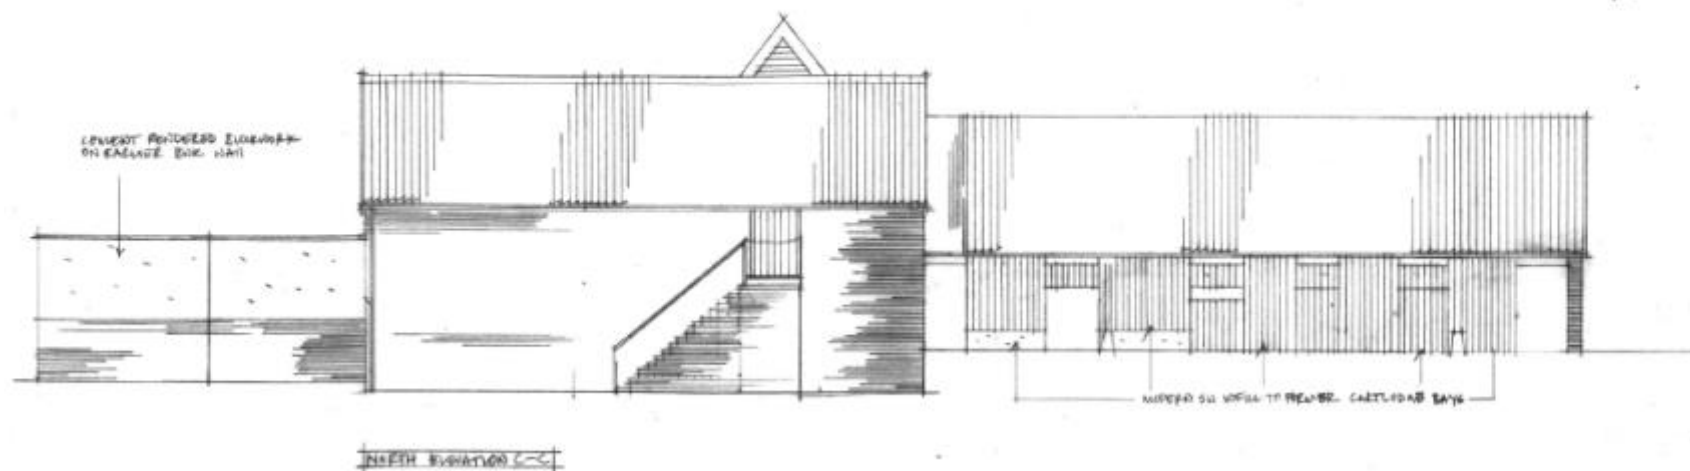

JOB: MARSH FARM DEVELOPMENT	
TITLE: ELEVATIONS AS EXISTING	
SCALE: 1:100 @ A3	
DATE: DEC 2016	
GORNIK & McKECHNIE LTD. ARCHITECTS & DESIGNERS The Market Cross, Debenham Stowmarket, Suffolk IP14 6RA Tel: 01728 860 830 Fax: 01728 861 130 E-mail: gmltd@gornikandmckechnie.co.uk http://www.gornikandmckechnie.co.uk	
JOB No.	DRWG No.
1741	203

Existing Elevations



Slide 18

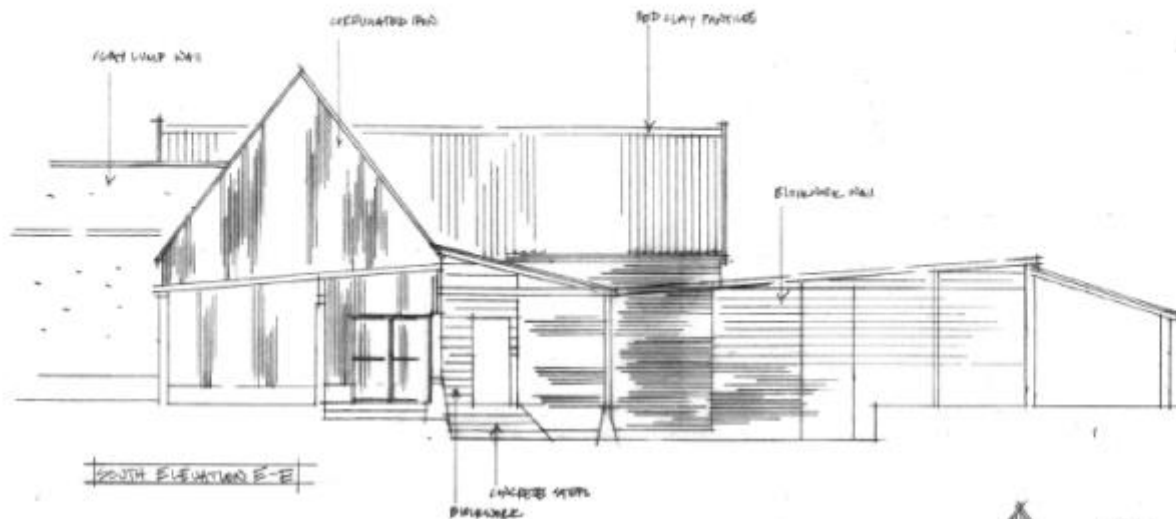

JOB: MARSH FARM BARN DEVELOPMENT	
TITLE: ELEVATIONS AS EXISTING	
SCALE: 1:100 E/A/S	
DATE: DEC 2016	
GORNIK & McKECHNIE LTD. ARCHITECTS & DESIGNERS The Market Cross, Debenham Stowmarket, Suffolk IP14 6RA Tel: 01728 860 830 Fax: 01728 861 130 E-mail: gmitd@gornikandmckechnie.co.uk http://www.gornikandmckechnie.co.uk	
JOB No:	DRWG No:
1741	204

Existing Elevations


Slide 19

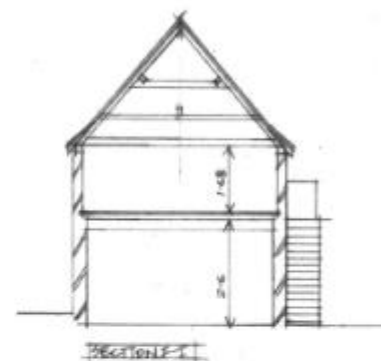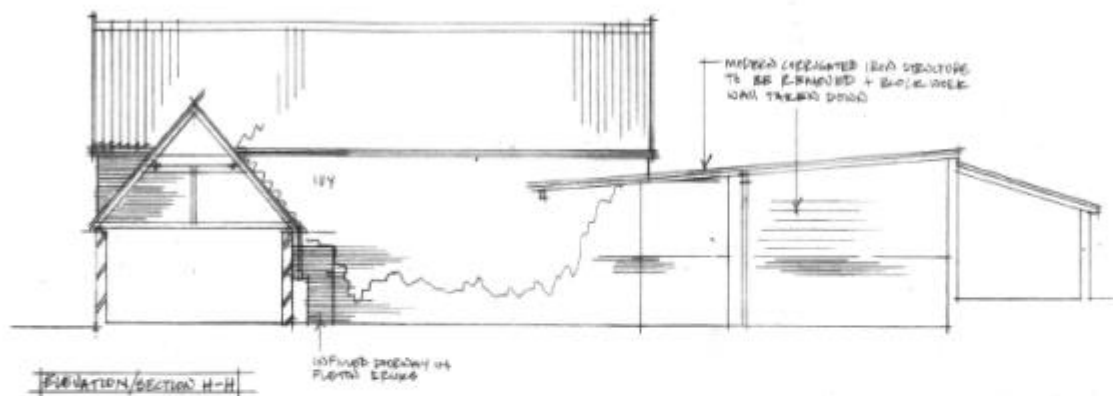


JOB: MARSH FARM BARN DEVELOPMENT	
TITLE: ELEVATIONS AS EXISTING	
SCALE: 1:100 @ A3	
DATE: DEC 2016	
GORNIK & McKECHNIE LTD. ARCHITECTS & DESIGNERS The Market Cross, Debenham Stowmarket, Suffolk IP14 6RA Tel: 01728 860 830 Fax: 01728 861 130 E-mail: gmitd@gornikandmckechnie.co.uk http://www.gornikandmckechnie.co.uk	
JOB No: 1741	DRWG No: 205

Ground Floor as proposed

Slide 20

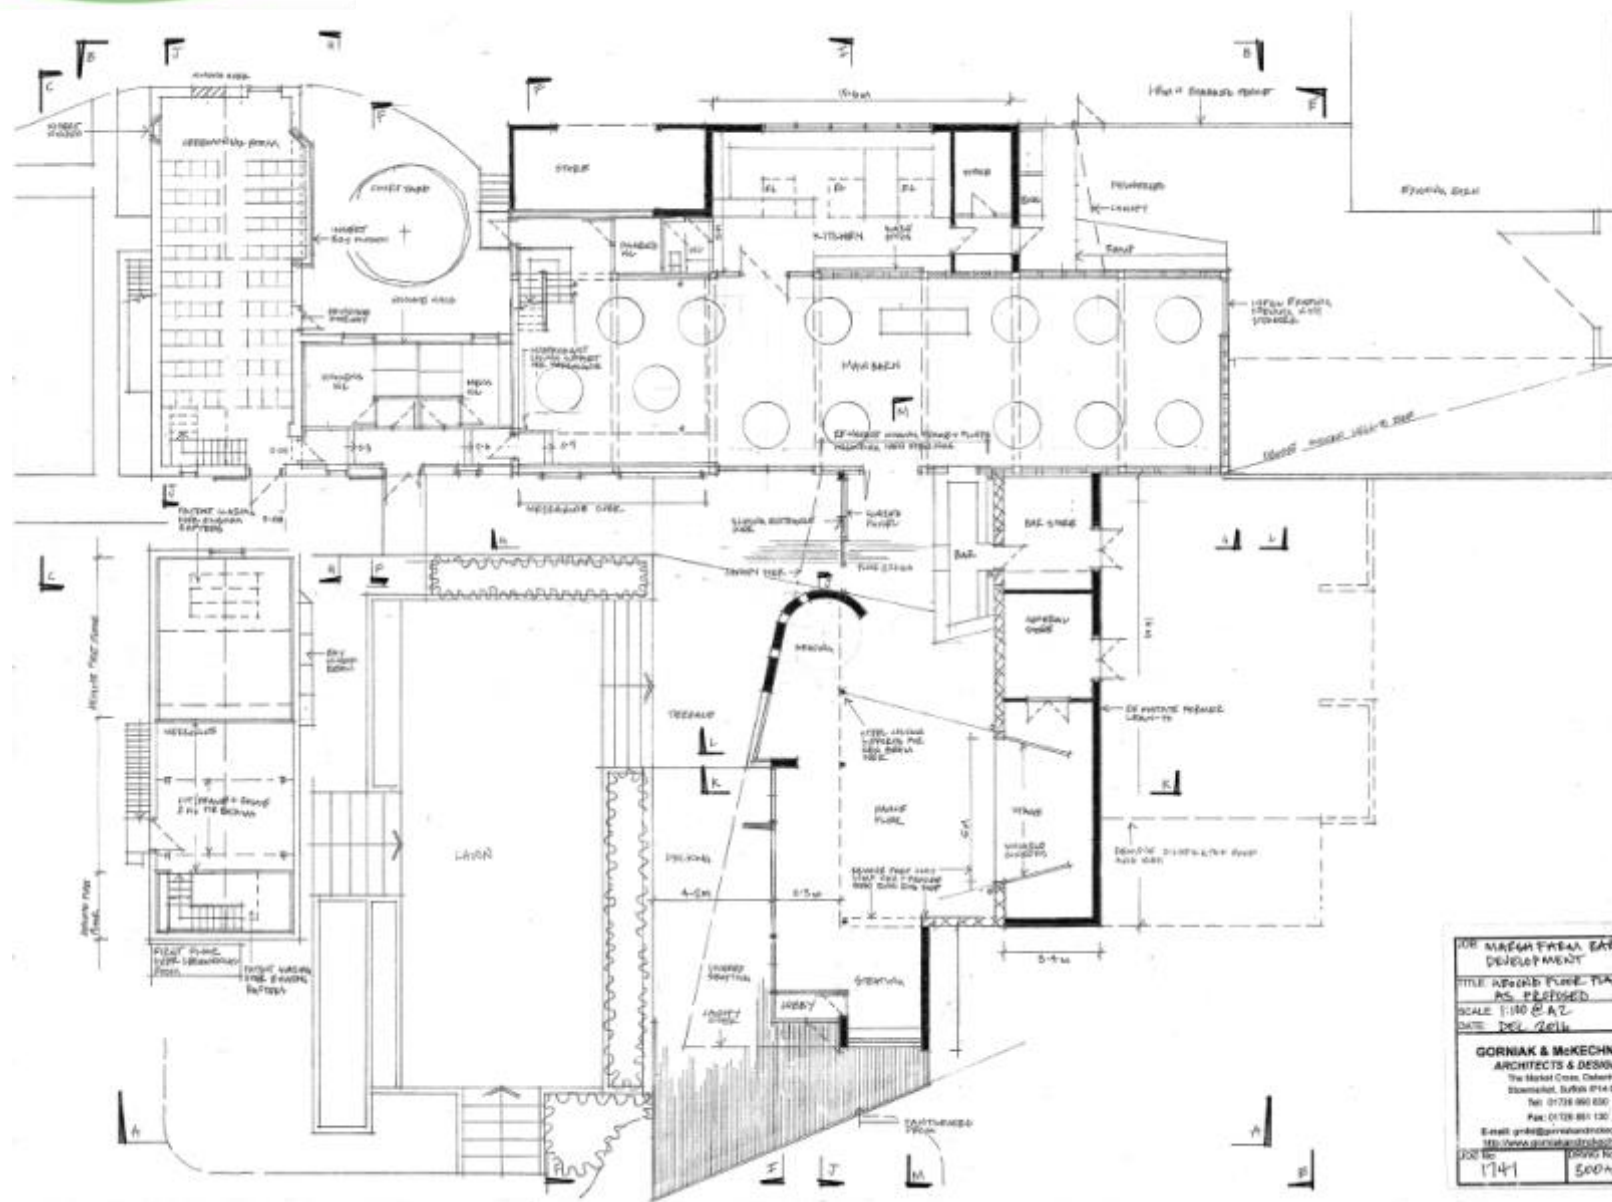

FOR BABERGH FARM ESTATE DEVELOPMENT	
TITLE: GROUND FLOOR PLAN AS PROPOSED	
SCALE: 1:100 A2	
DATE: 20.10.2011	
GORNIAK & McKECHNIE LTD. ARCHITECTS & DESIGNERS The Market Cross, Chatterton Sudbury, Suffolk IP14 5DA Tel: 01778 860 130 Fax: 01778 860 130 Email: gorniak@corniakandmckechnie.co.uk Web: www.corniakandmckechnie.co.uk	
DRAWN BY: 1741	CHECKED BY: 5004

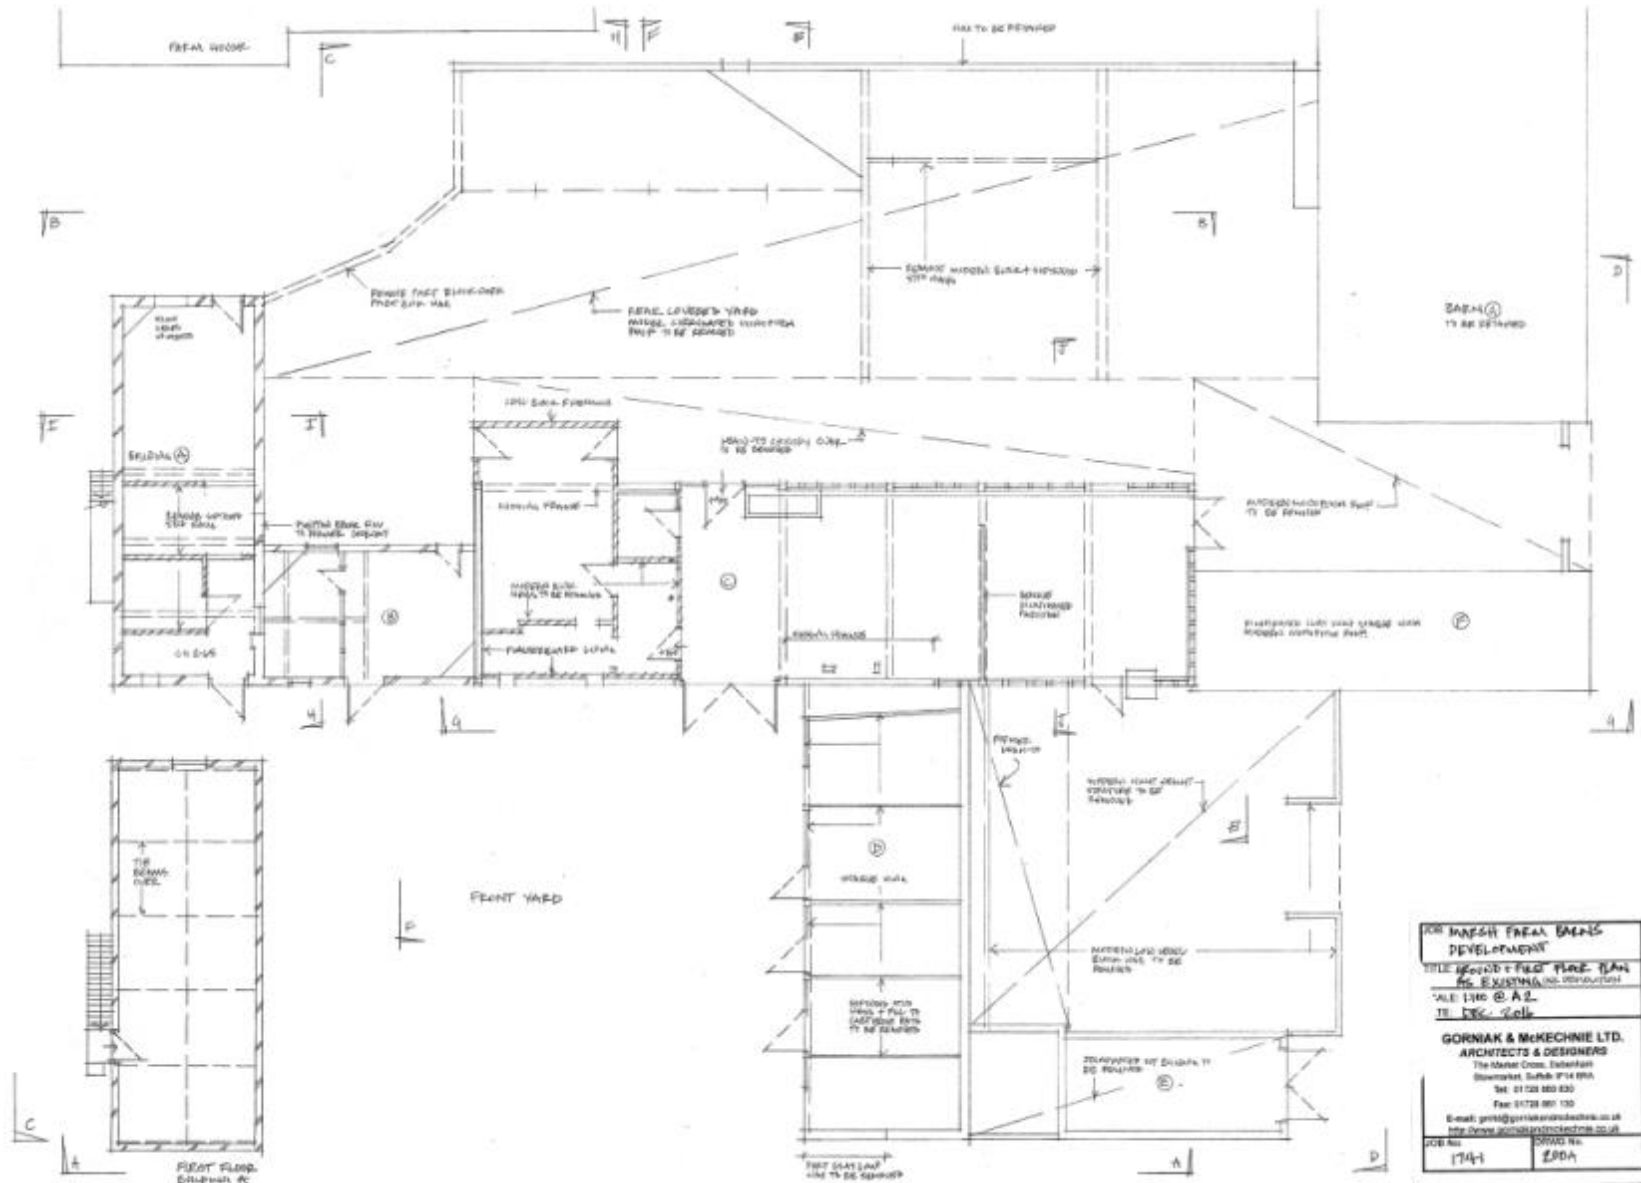

Landscape plan


Slide 22





Plinth, Footing and Ground Floor observations

Slide 24

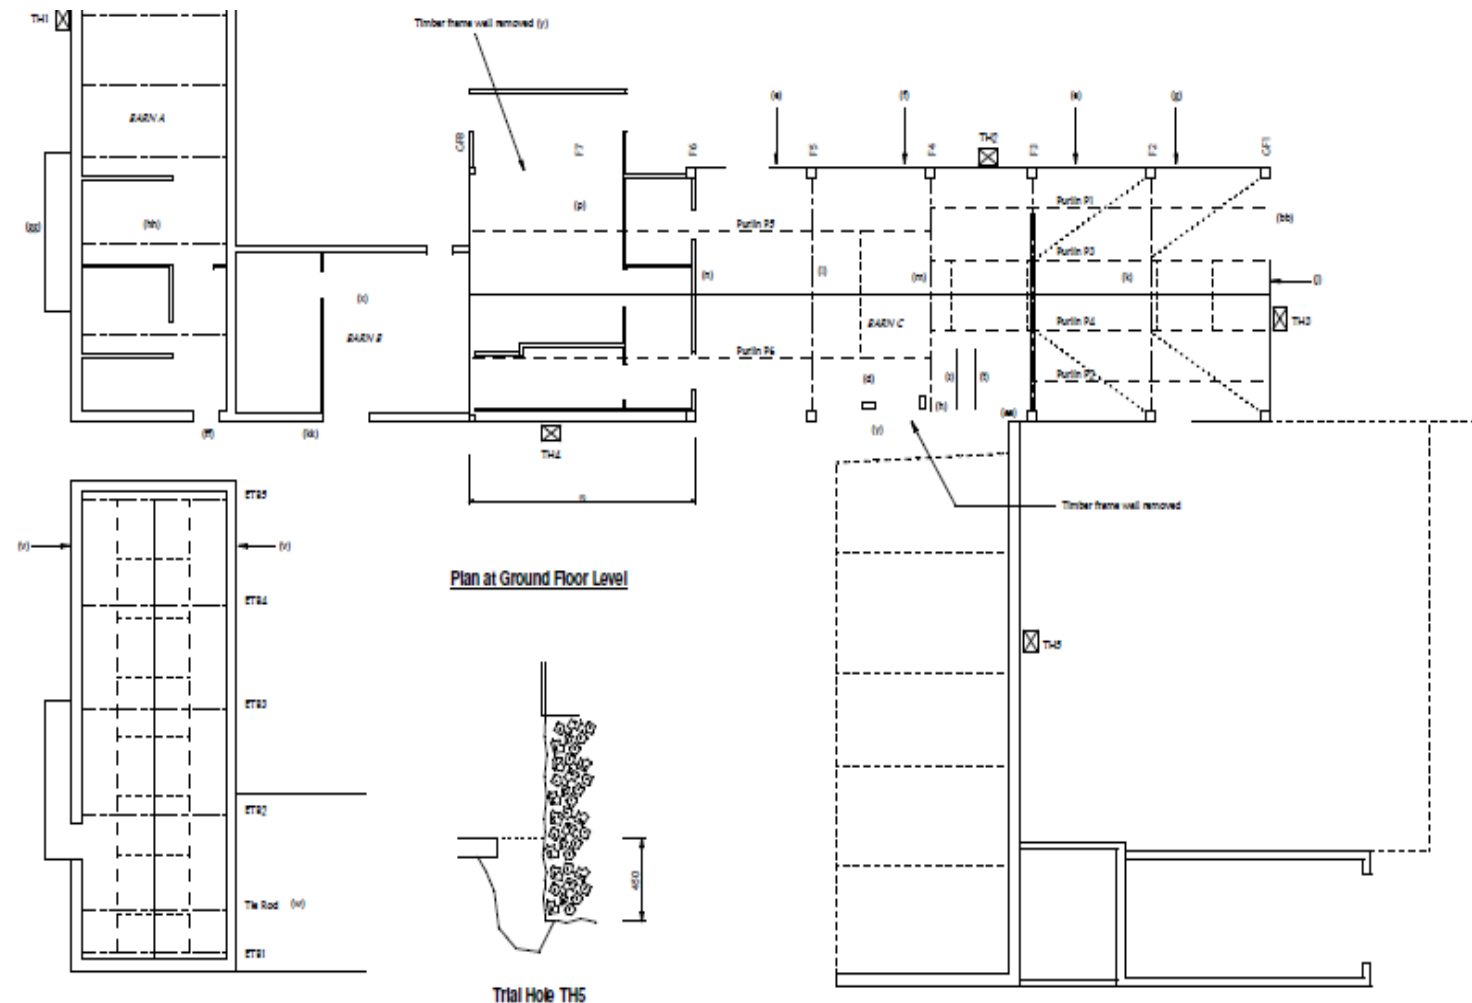


Rev	Date	Details
In the event of any queries please contact: Richard Brown BSc CEng MICE MStructE		
ADAM POWER ASSOCIATES Consulting Civil/Structural Engineers The Old Chapel, The Street, Rickinghall, Suffolk IP20 1BN Tel 01952 887539 Fax 01979 890756 email: richard@adampower.co.uk		


Title
Barns at Marsh Farm
Thrandeston Little Green

Wall Plate Repairs


Slide 25

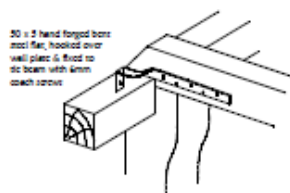


Detail 1 - Typical Wall Plate Strap

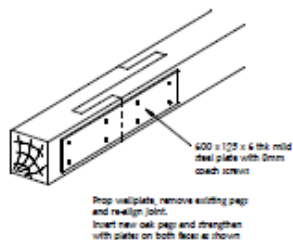


Detail 2 - Wall Plate Repair

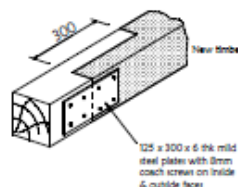

Detail 3

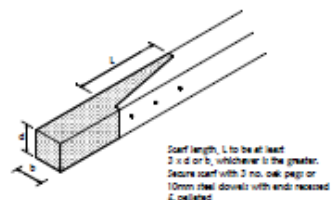

Detail 5 - Rafter Repairs

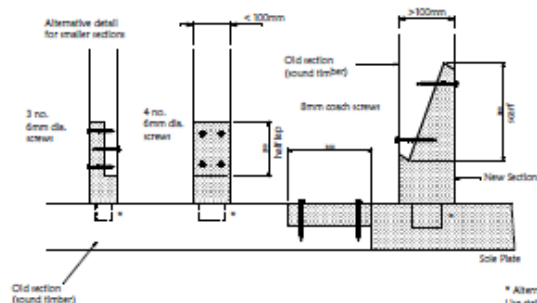

Detail 4 - Wall Stud Repair & Sole Plate Splice

* Alternative to Tenons:
Use stainless steel nail plates or angle cleats if these will be hidden by wall finishes

Rev	Date	Details
In the event of any queries please contact: Richard Brown BSc CEng MICE MStructE		
<p>ADAM POWER ASSOCIATES Consulting Civil/Structural Engineers The Old Chapel, The Street, Rickinghall, Suffolk IP22 1BN Tel 01953 887529 Fax 01979 880766 email: richard@adampower.co.uk</p>		
<p>Title Barns at Marsh Farm Thrandedon Little Green</p>		
For	Mr P Yazdany	Date 24.4.17
Job No.	Eng No.	CAD Plot Scale Rev