

Application No: B/16/00802/FUL

Parish: Copdock And Washbrook

Location: Football Ground, Back Lane

Legend



Area of Outstanding Natural Beauty



Special Landscape Area



Conservation Area

Listed Buildings



Grade 1



Grade 2




Grade 2 *



The Site



Built up Area Boundary

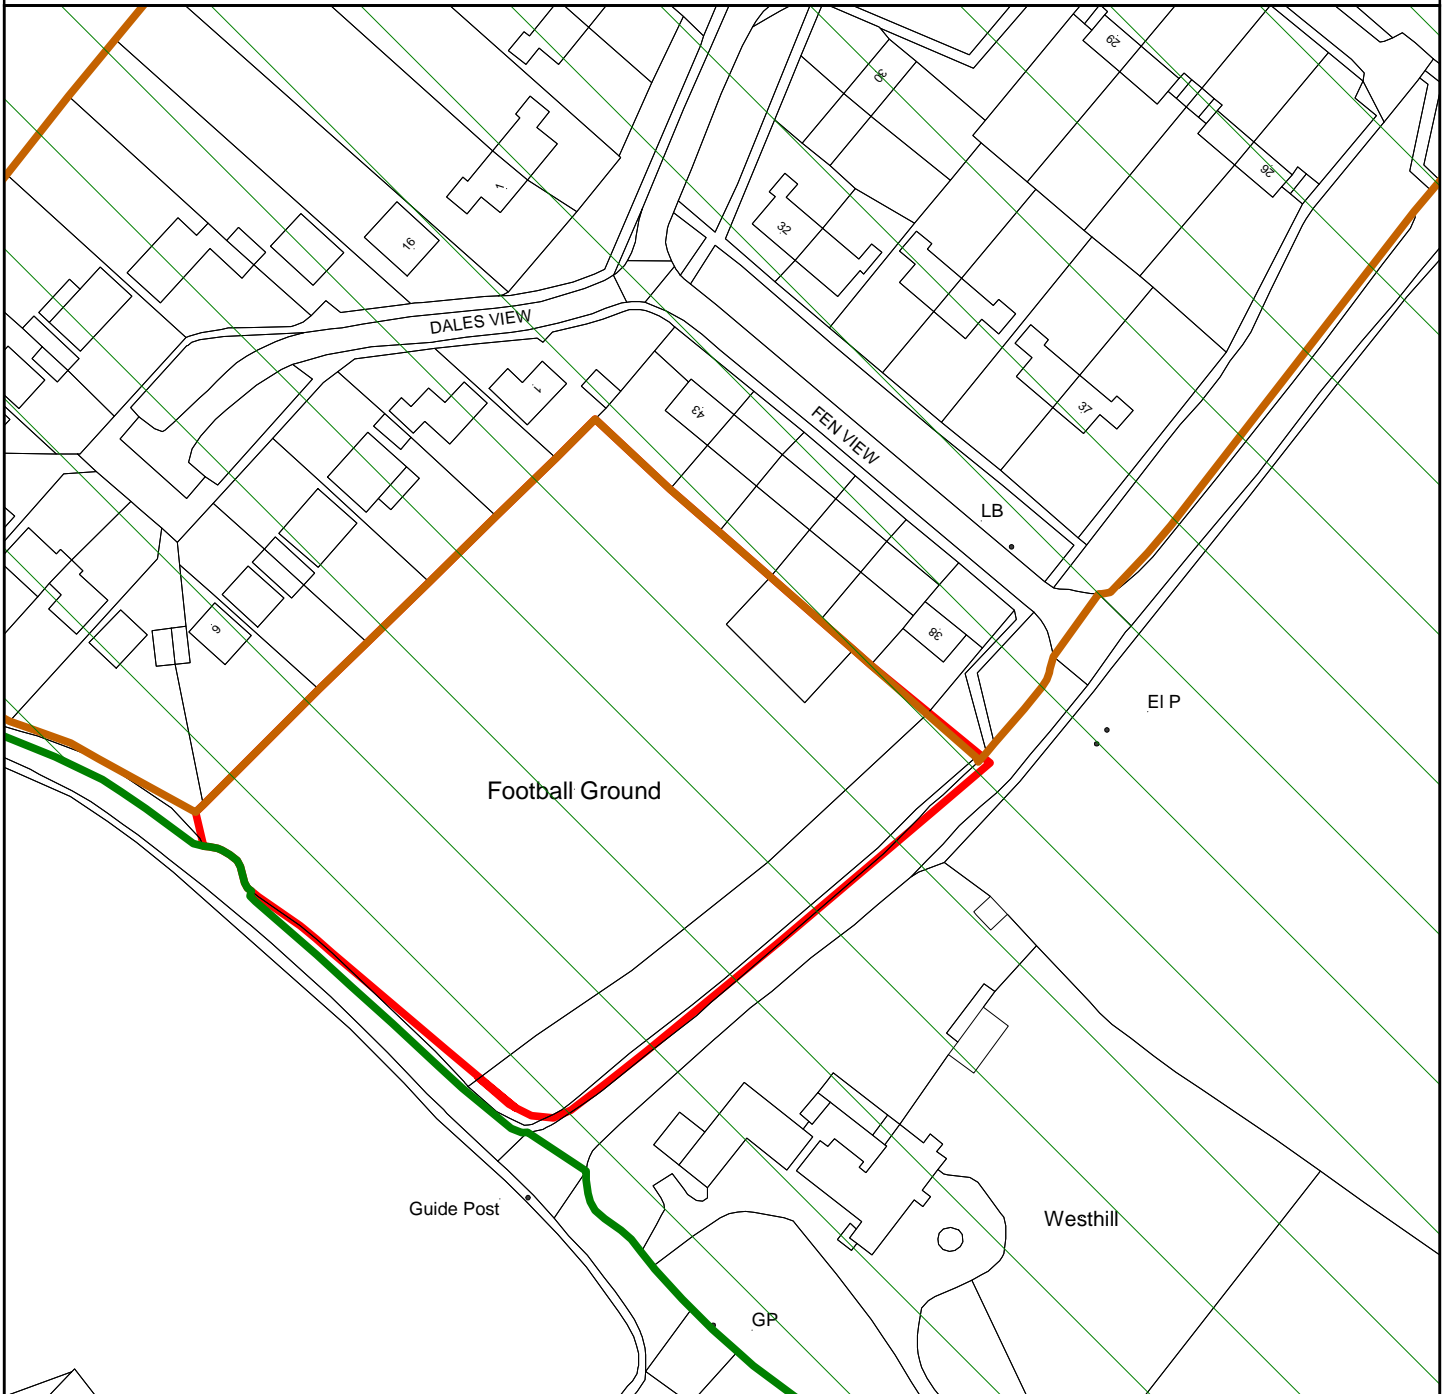

BABERGH DISTRICT COUNCIL

Corks Lane, Hadleigh, Ipswich. IP7 6SJ
Telephone : 01473 822801
minicom : 01473 825878
www.babergh.gov.uk



SCALE 1:1250

Reproduced by permission of
Ordnance Survey on behalf of HMSO.
© Crown copyright and database right 2016
Ordnance Survey Licence number 100023274

Date Printed : 04/10/2016