


Contractors are to check all levels and dimensions before work is put in hand, and any discrepancies are to be referred to the architects

REV	DATE	DESCRIPTION	DWN	CHKD
A	30.01.17	Boundary to Elton Park Works access added in blue.	SG	-

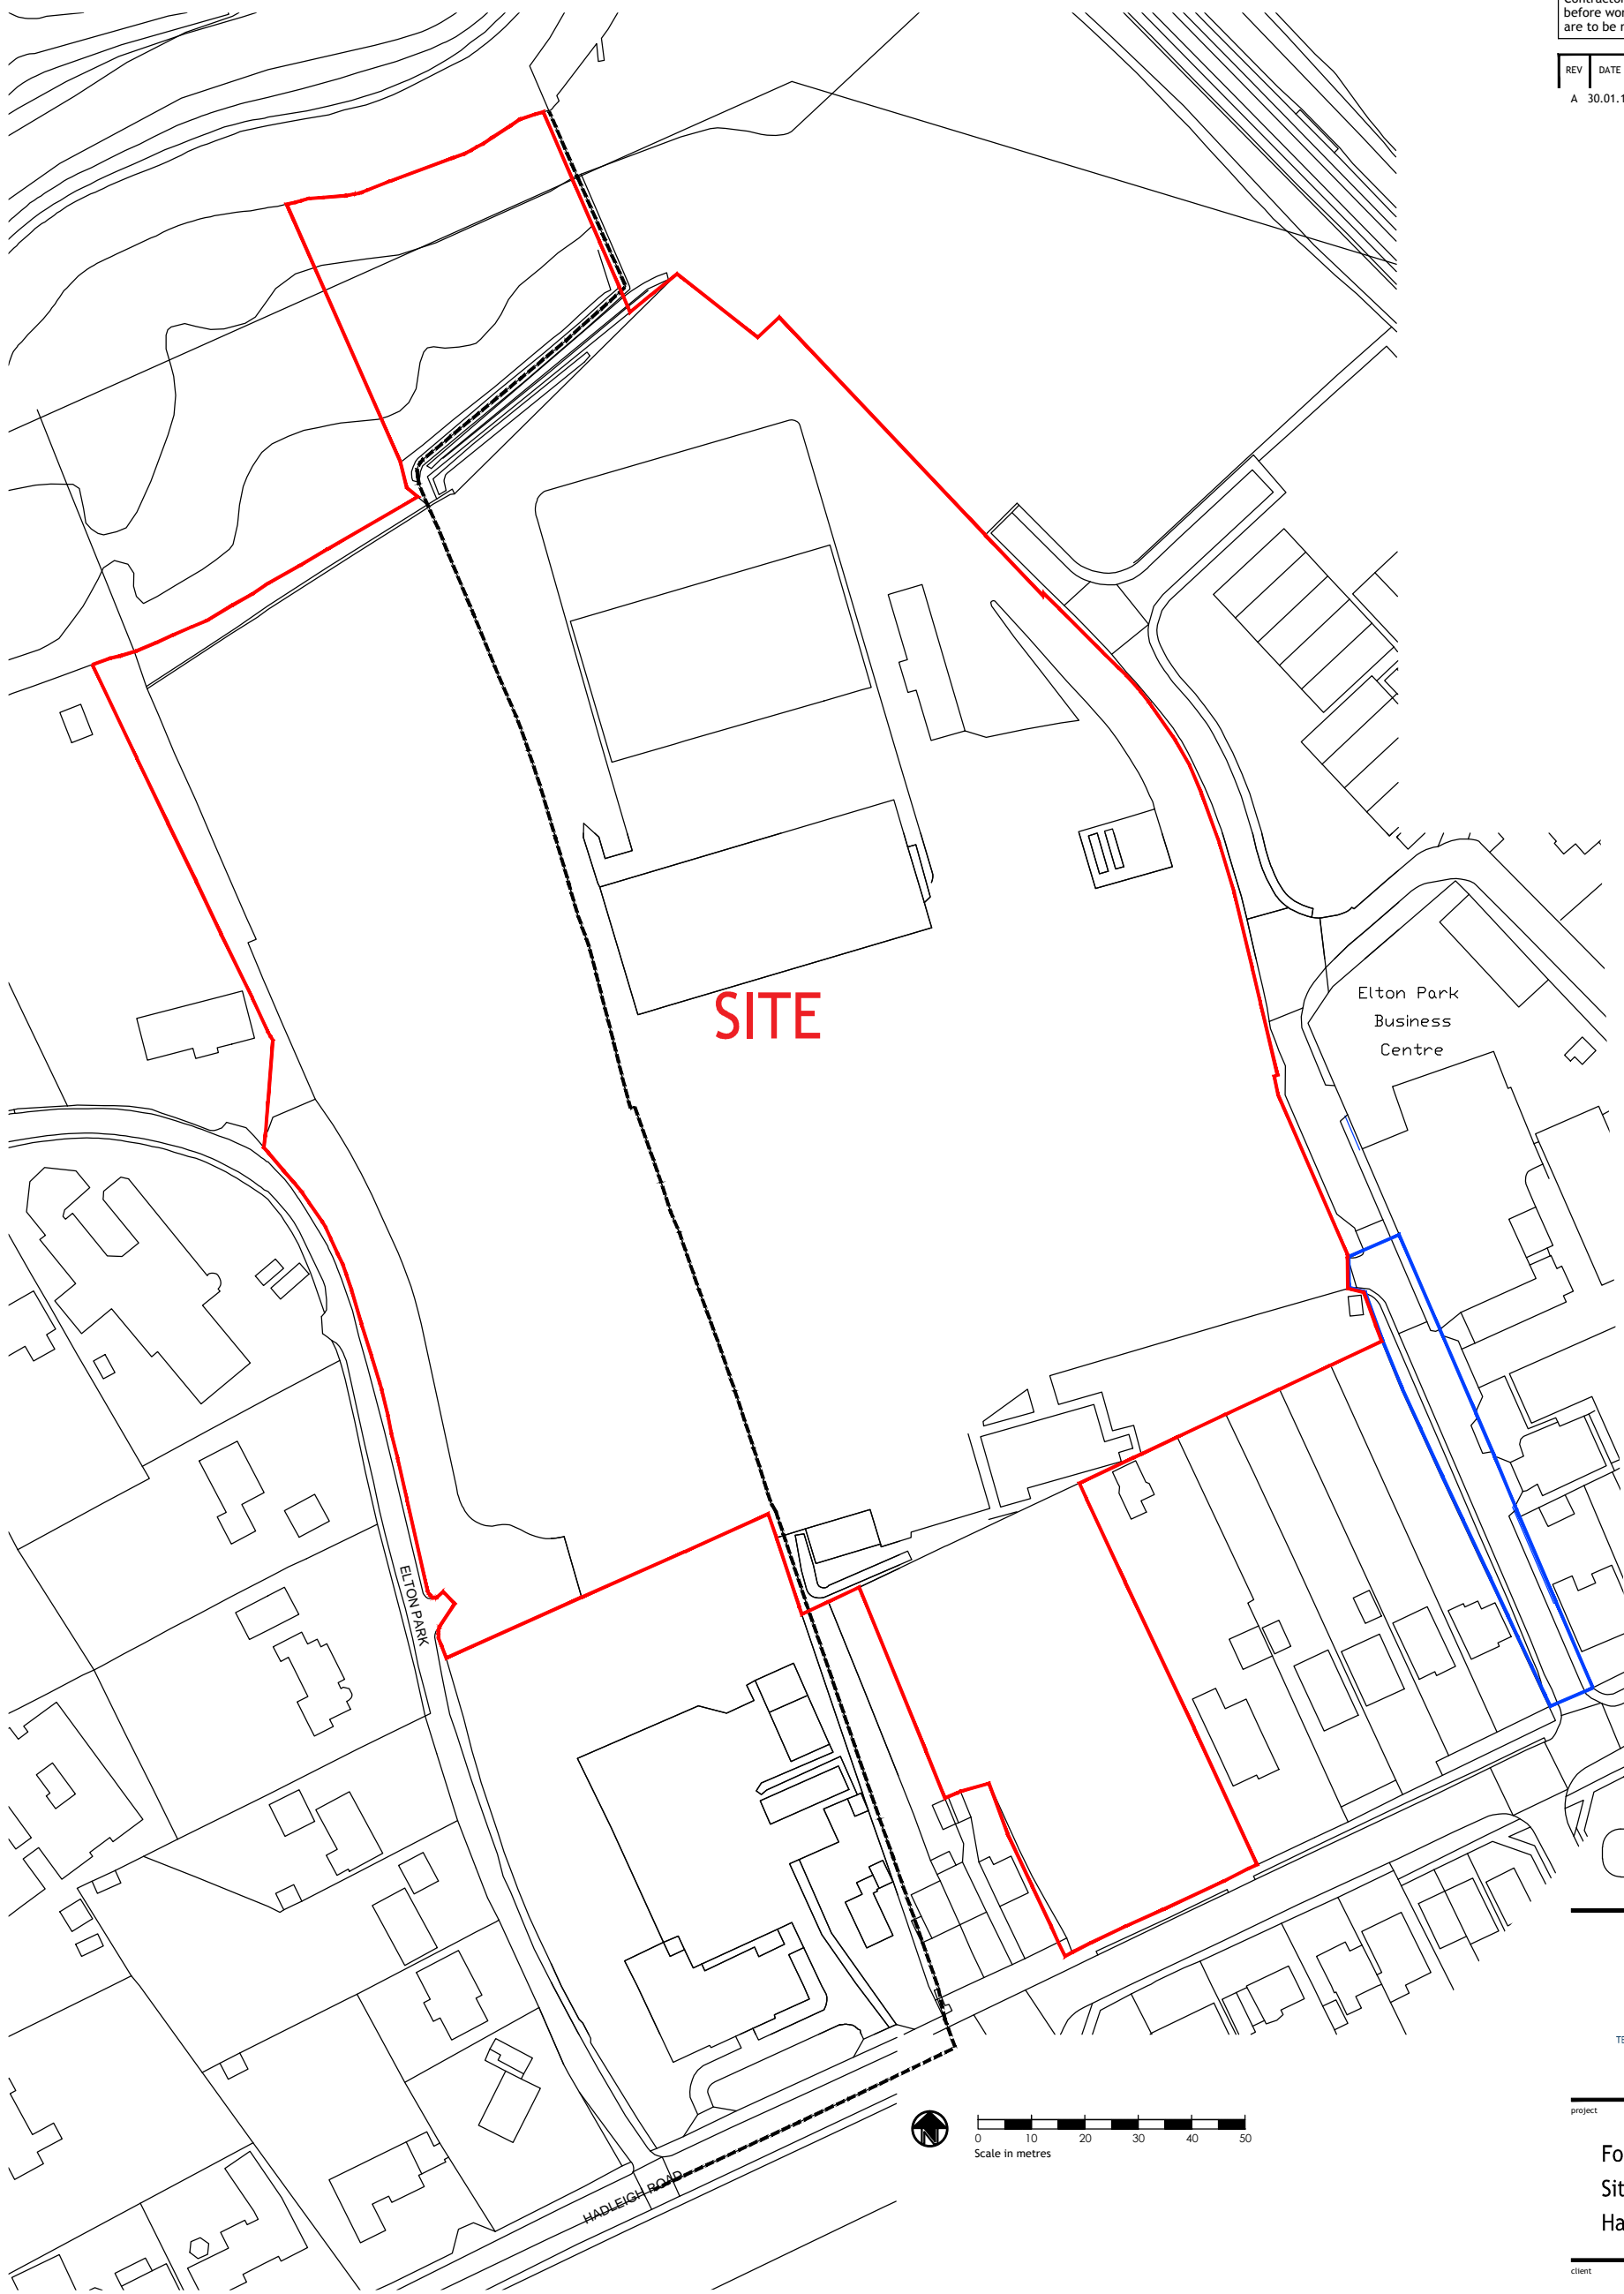

Planning



Architects + Interior Designers Limited
123 NEW LONDON ROAD, CHELMSFORD,
ESSEX, CM2 0QT

TEL: +44 (0) 1245 269755 FAX: +44 (0) 1245 250310
E-MAIL: admin@lap-architects.co.uk

www.lap-architects.com

project

Former Manganese Bronze
Site
Hadleigh Road, Ipswich

client

M & D Developments Ltd

drawing title

Site Location Plan

key	
site boundary	
Boundary line between Babergh District Council and Ipswich Borough Council	

drawing number	8434 / 01	revision	A
scale	1:1250 @ A3	checked	SG
		drawn	EJK
		date	October 2016

This drawing is the property of LAP Architects + Interior Designers Ltd. and must not be copied or reproduced in any way in whole or in part without the express permission of LAP Architects + Interior Designers Ltd. Copyright © LAP Architects + Interior Designers Ltd.