


THIS DRAWING IS COPYRIGHT ©.
 DO NOT SCALE FROM THIS DRAWING. USE FIGURED DIMENSIONS ONLY. ALL DIMENSIONS TO BE CHECKED ON SITE BEFORE WORK COMMENCES, DISCREPANCIES TO BE REPORTED TO EMA.
 ORDNANCE SURVEY CROWN COPYRIGHT ©. ALL RIGHTS RESERVED. LICENCE NUMBER 100020449.

REVISIONS			
NO.	DESCRIPTION	ISSUED	DATE
1	Issue		

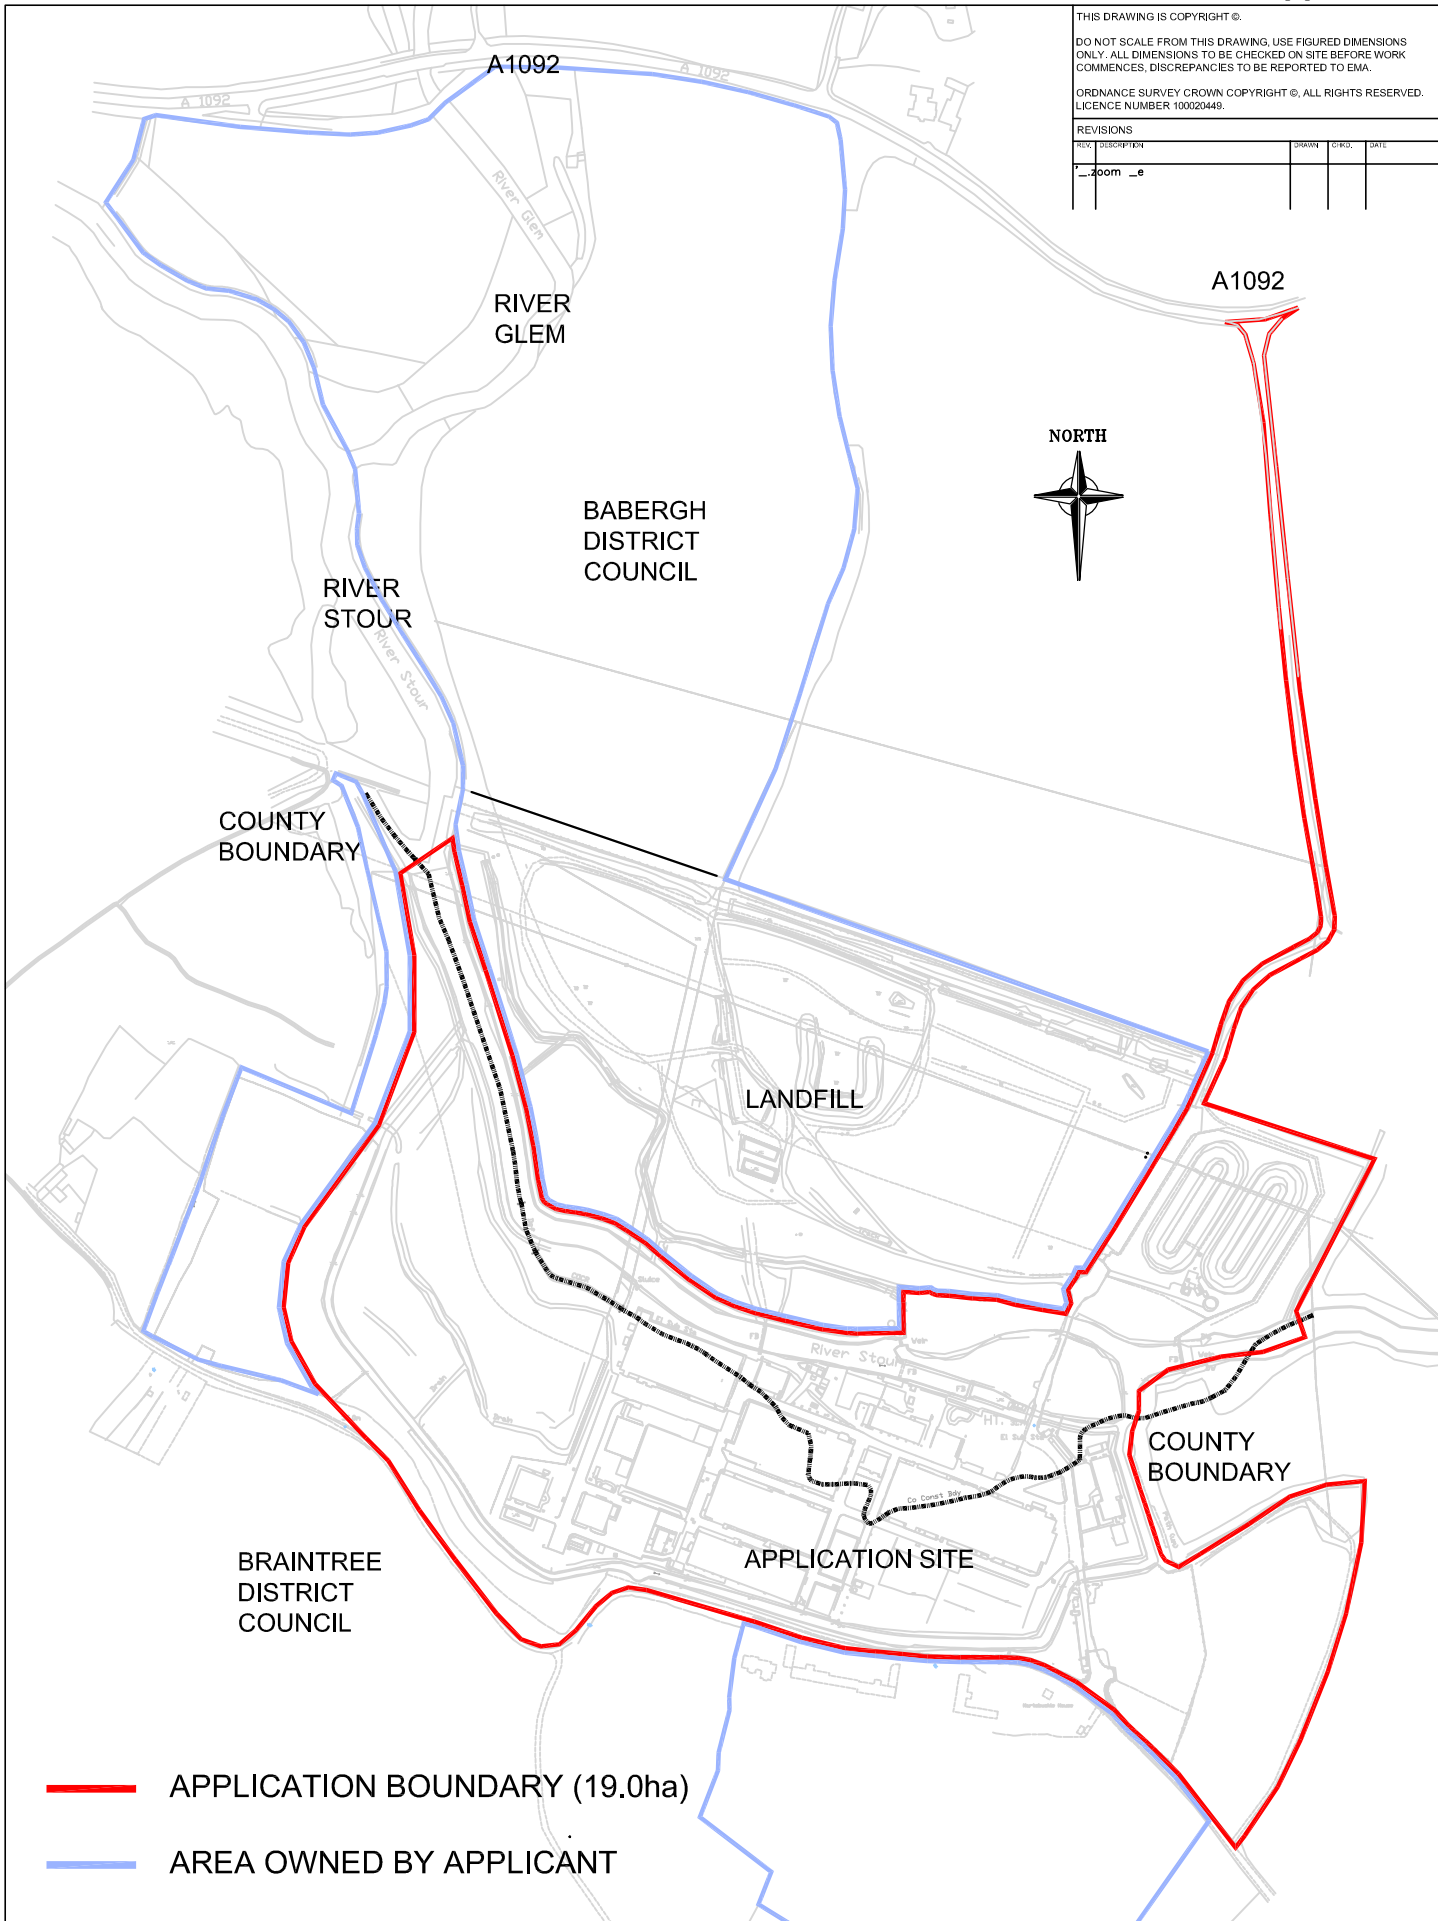

- APPLICATION BOUNDARY (19.0ha)
- AREA OWNED BY APPLICANT

ema
 ARCHITECTURE + DESIGN
 CHARTERED ARCHITECTS
 The Stables, 38 Baileyfield Road,
 EDINBURGH EH15 1NA
 T: 0131 468 6595 / F: 0131 468 6596
 E: info@ema-architects.co.uk

BONNINGTON INVESTMENTS LTD LOCATION PLAN
 RESIDENTIAL DEVELOPMENT
 STAFFORD PARK, SUFFOLK

SCALE: 1:5000 / A4	DATE: MAY 14 / CM	PROJECT: 13064 (OS) 001F	SHEET NO. / NO. SHEETS: 1 / 1
DRAWING REFERENCE:			
FILE CLASSIFICATION:		WORK STAGE:	
FILE REFERENCE:			

PLANNING