







## Verbal Updates:

- Confirmation and summary of any 3<sup>rd</sup> Party representations received not previously issued to members.
- Confirmation and summary of any consultee responses received not previously issued to members
- Confirmation of any changes to recommendation, conditions or reasons.

## Site Location Plan

Slide 3

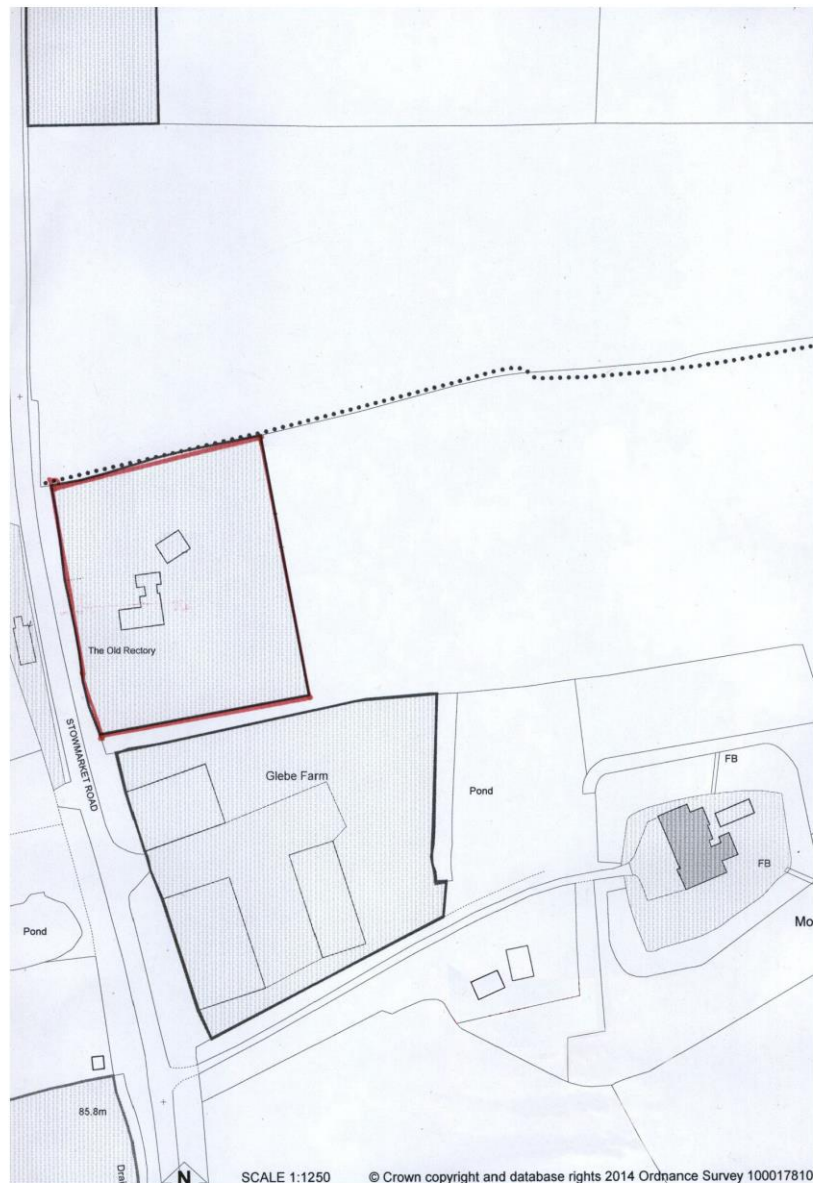

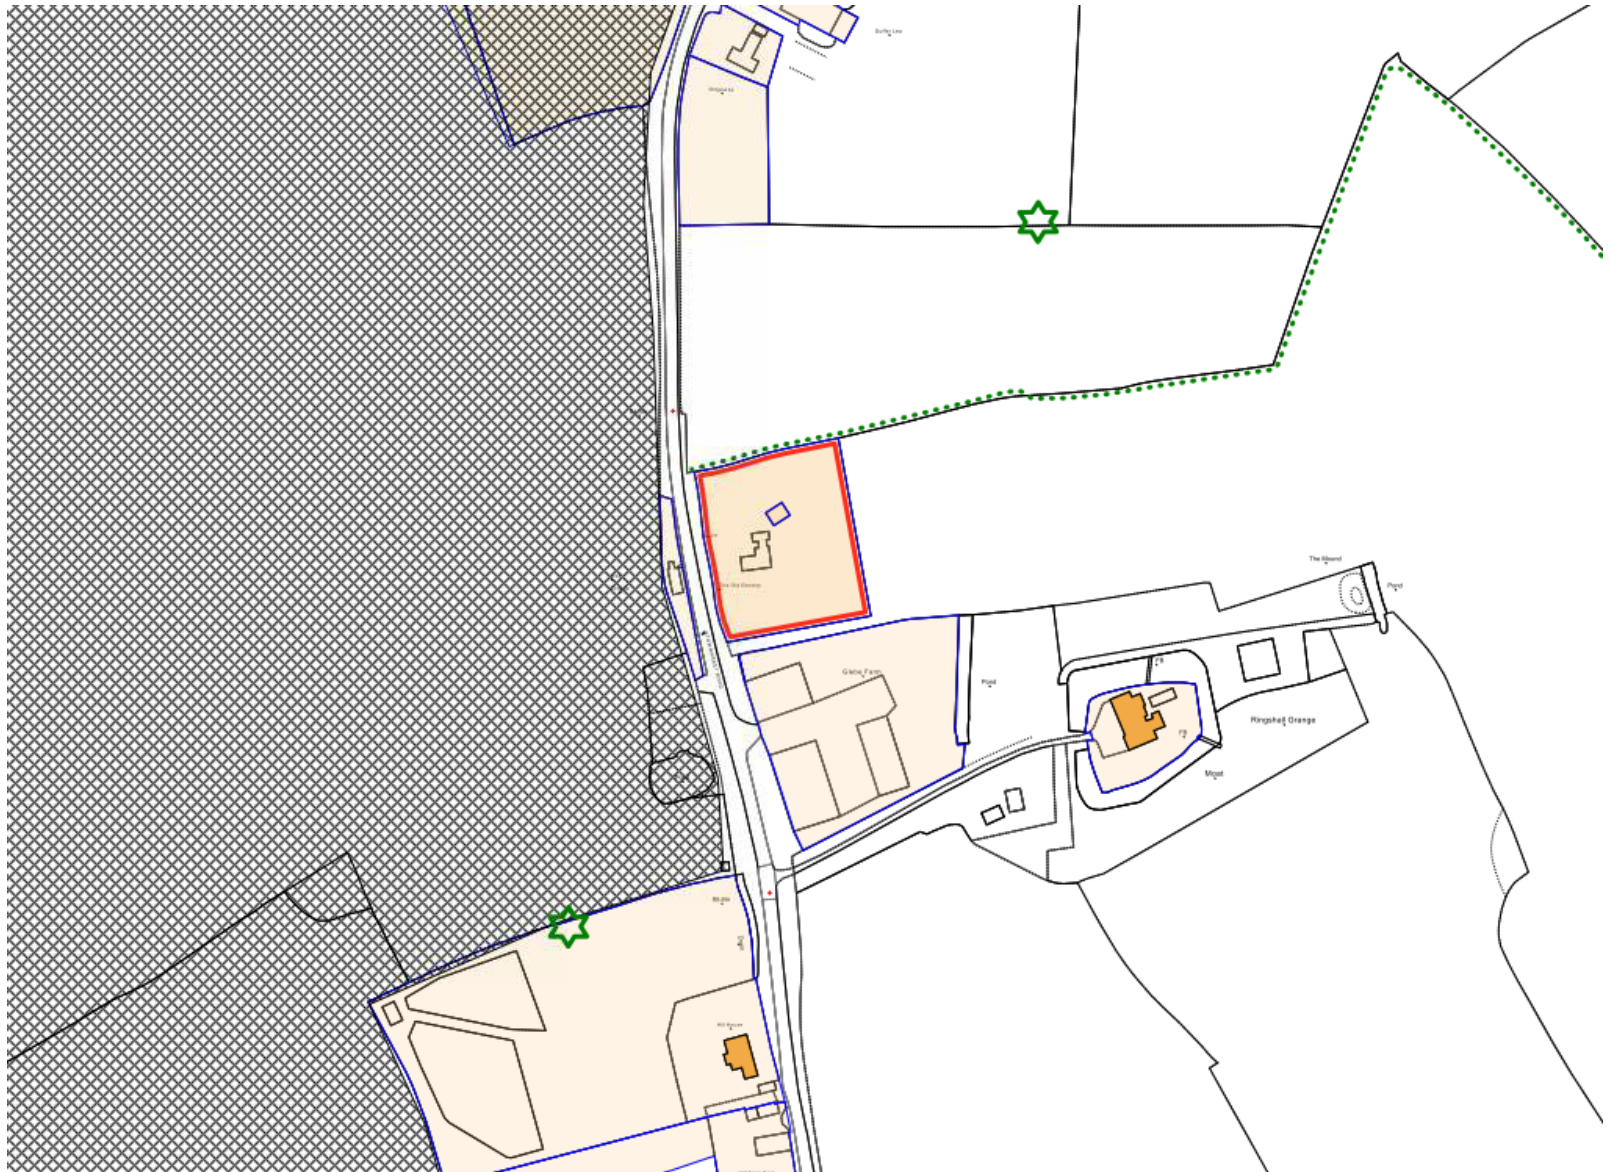



## Aerial Map

Slide 5



## Existing South and East Elevations

Slide 6



Existing South Elevation




Existing East Elevation

The Old Rectory - Ringshall, Suffolk  
Existing Elevations 01 1:100

## Proposed South and East Elevations


Slide 7

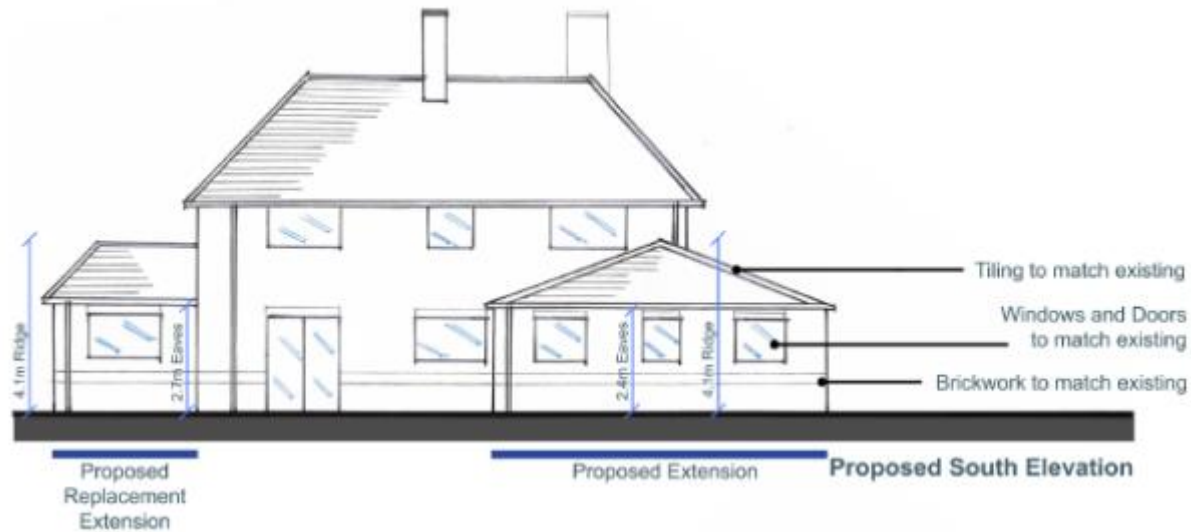

The Old Rectory - Ringshall, Suffolk  
Proposed Elevations 01 1:100

## Existing North and West Elevations

Slide 8

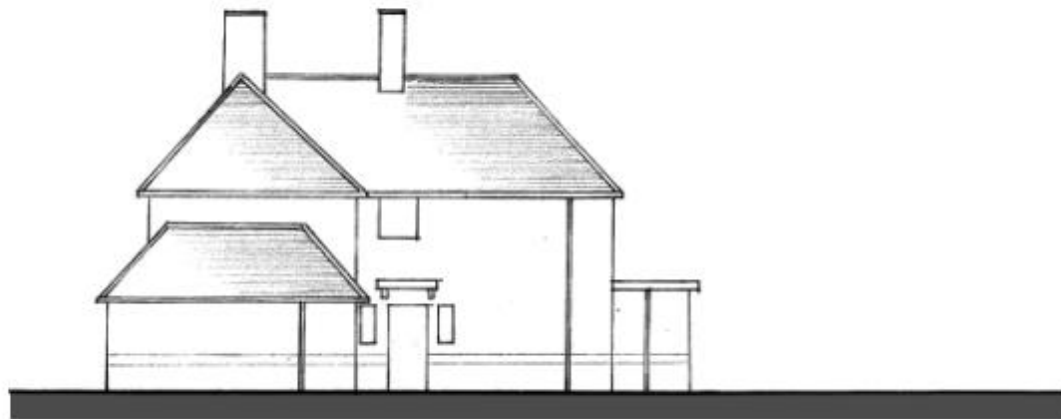

Existing North Elevation





Existing West Elevation

The Old Rectory - Ringshall, Suffolk  
Existing Elevations 02 1:100



## Proposed North and West Elevations


Slide 9

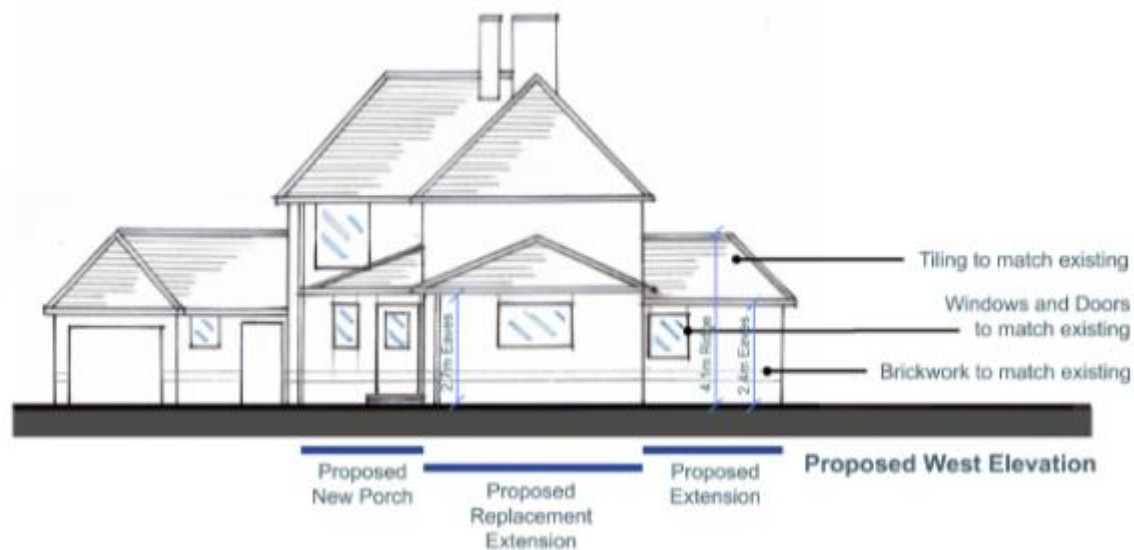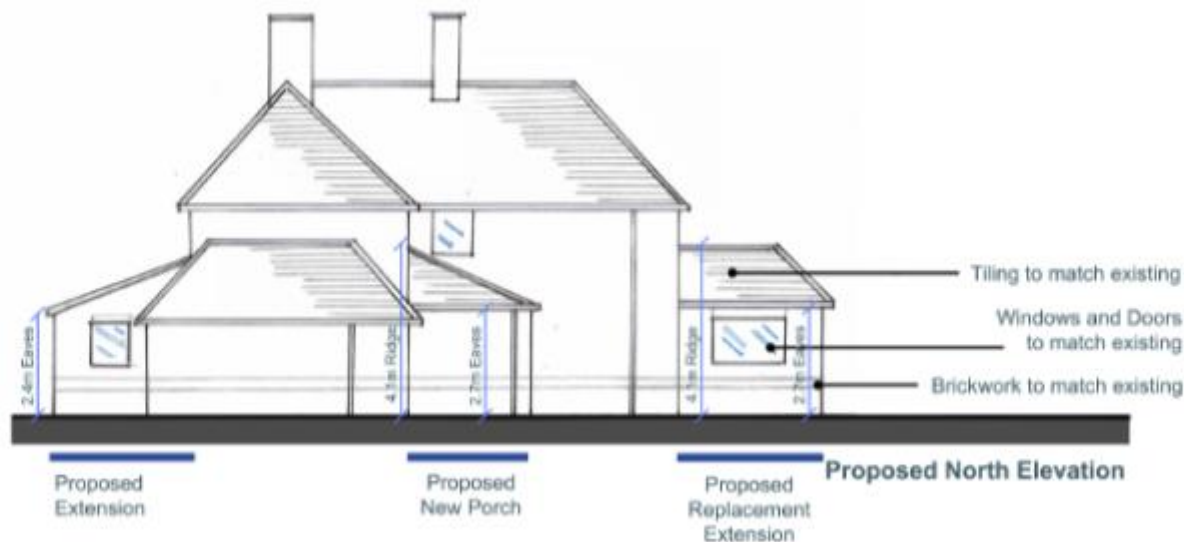

The Old Rectory - Ringshall, Suffolk  
Proposed Elevations 02 1:100

## Existing Ground Floor Plan


Slide 10

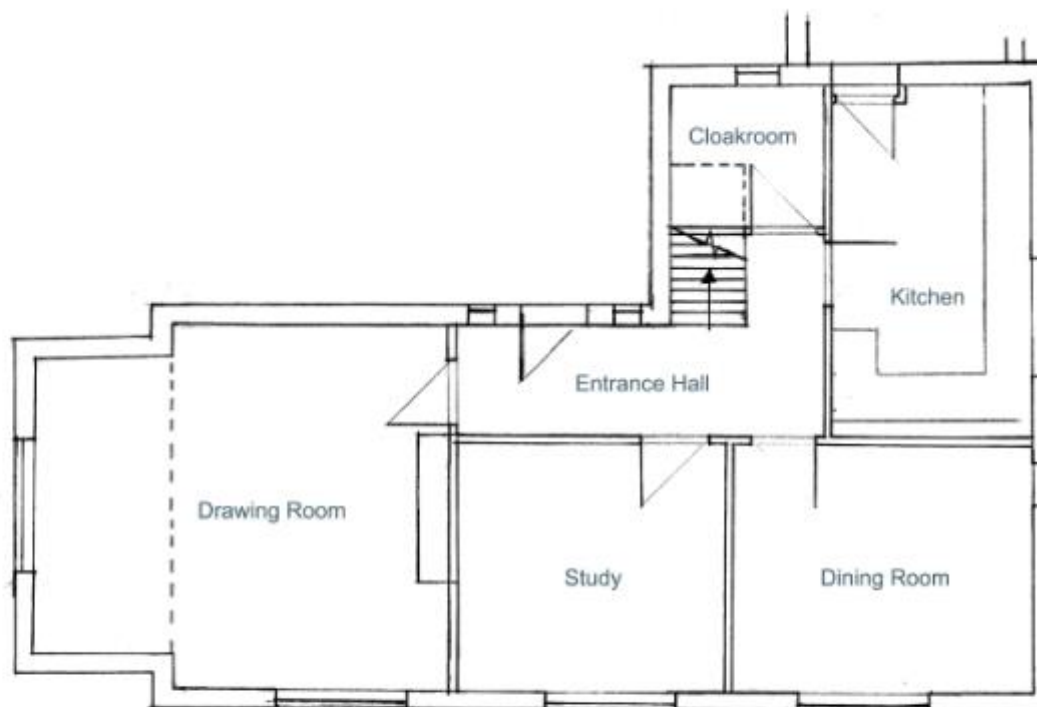

The Old Rectory - Ringshall, Suffolk  
Existing Ground Floor Plan - 1:50

## Proposed Ground Floor Plan

Slide 11

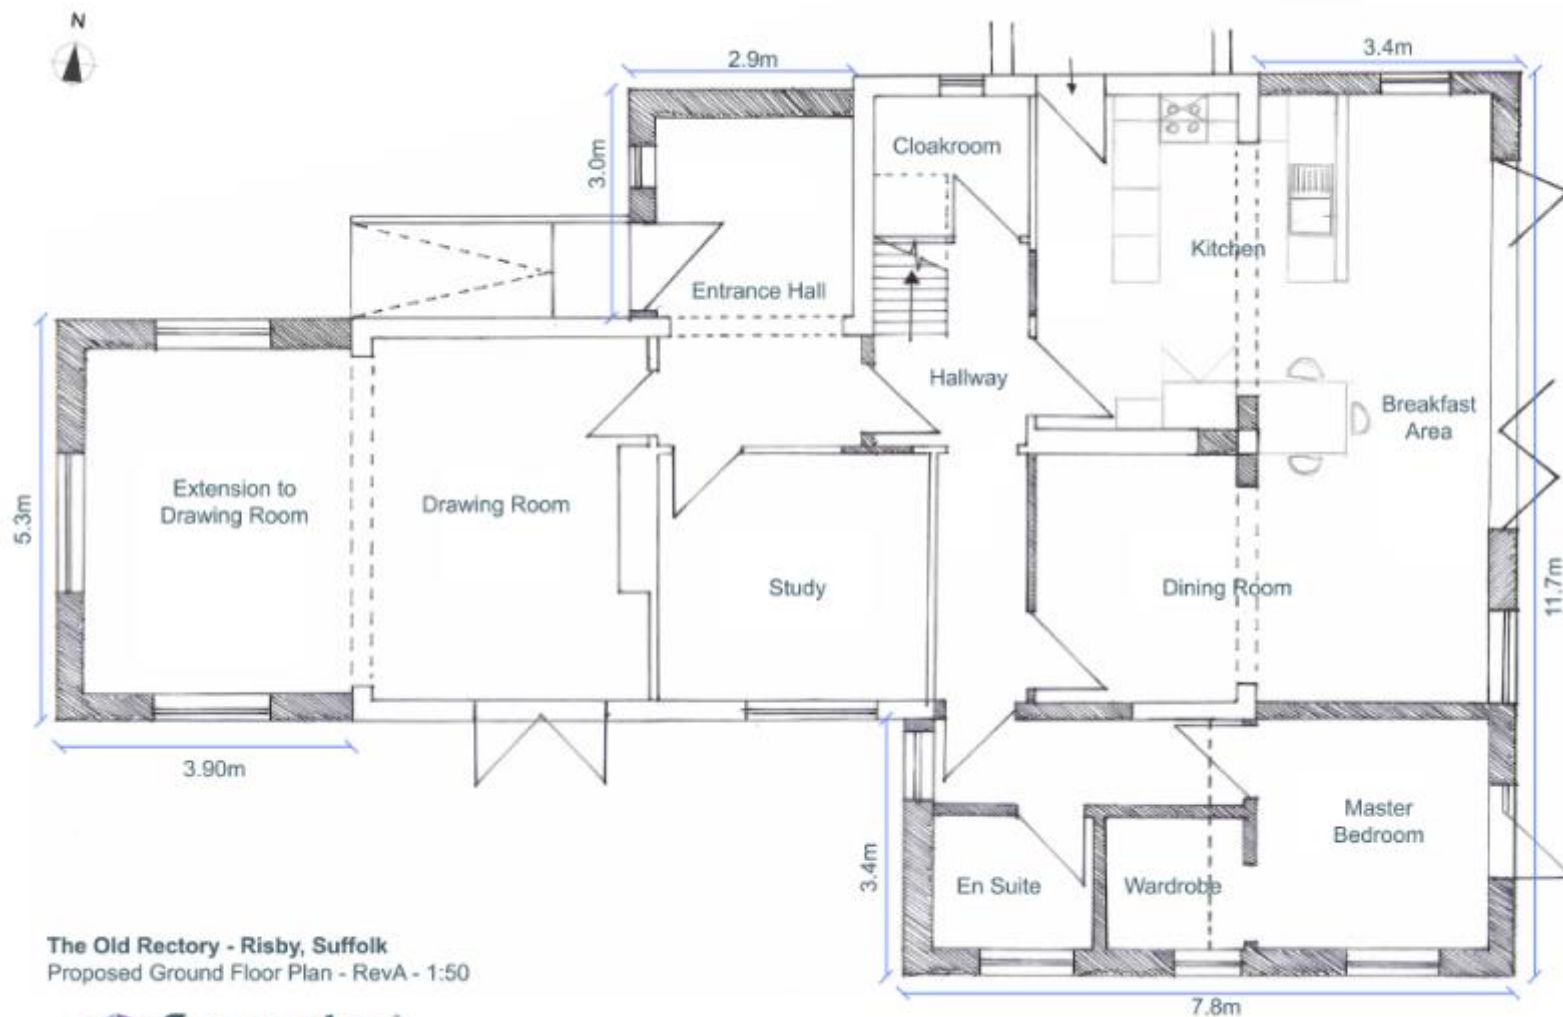

The Old Rectory - Risby, Suffolk  
Proposed Ground Floor Plan - RevA - 1:50