

## Licensing Act 2003

## Premises Licence Summary LICPR/05/11998

**Postal Address of Premises, or if none, ordnance survey map reference or description**

**The White Horse  
Station Road  
Finningham  
STOWMARKET  
IP14 4TL**

**Post Town****STOWMARKET****Postcode****IP14 4TL****Licensable Activities Authorised by the licence**

- **Performance of live music - Indoors**
- **Playing of recorded music - Indoors**
- **Sale or supply of Alcohol - On the Premises**
- **Sale or supply of Alcohol - Off the Premises**

**The times the licence authorises the carrying out of licensable activities****STANDARD TIMINGS:**

- (a) All regulated entertainment activities:  
Hours authorised: 11:00hrs until 24:00hrs (Monday to Saturday)  
12:00hrs until 22:30hrs (Sunday)
- (b) Supply of alcohol (both ON and OFF the premises):  
Hours authorised: 11:00hrs until 24:00hrs (Monday to Saturday)  
12:00hrs until 22:30hrs (Sunday)

**SEASONAL VARIATIONS / NON-STANDARD TIMINGS:**

A further additional hour into the morning following every Friday, Saturday, Sunday and Monday for each May Bank Holiday, Spring/Whitsun Bank Holiday and every August Bank Holiday weekend.

A further additional hour into the morning following every Thursday, Friday, Saturday, Sunday and Monday for the Easter Bank Holiday weekend.

A further additional hour every Christmas Eve.

A further additional hour every Boxing Day.

From the end of the terminal hours on New Year's Eve until the start of permitted hours on New Year's Day.

**The opening hours of the premises****STANDARD TIMINGS:**

Monday to Saturday from: 07:00hrs to: 24:30hrs  
Sunday from: 12:00hrs to: 23:00hrs

**SEASONAL VARIATIONS / NON-STANDARD TIMINGS:**

A further additional hour into the morning following every Friday, Saturday, Sunday and Monday for each May Bank Holiday, Spring/Whitsun Bank Holiday and every August Bank Holiday weekend.

A further additional hour into the morning following every Thursday, Friday, Saturday, Sunday and Monday for the Easter Bank Holiday weekend.

A further additional hour every Christmas Eve.

A further additional hour every Boxing Day.

From the end of the terminal hours on New Year's Eve until the start of permitted hours on New Year's Day.

Where the licence authorises supplies of alcohol whether these are on and/or off supplies

Supply of alcohol for consumption both ON and OFF the premises

Name, (Registered) address of holder of premises licence

Lorna Doyle  
The White Horse, Station Road, Finningham, Stowmarket, IP14 4TL

Registered number of holder, for example

N/A

Name of Designated premises supervisor where the premises licence authorises the supply of alcohol

Lorna Doyle

### **Annex 1 – Mandatory Conditions:**

1. (1) The responsible person must ensure that staff on relevant premises do not carry out, arrange or participate in any irresponsible promotions in relation to the premises.
- (2) In this paragraph, an irresponsible promotion means any one or more of the following activities, or substantially similar activities, carried on for the purpose of encouraging the sale or supply of alcohol for consumption on the premises —
  - (a) games or other activities which require or encourage, or are designed to require or encourage, individuals to —
    - (i) drink a quantity of alcohol within a time limit (other than to drink alcohol sold or supplied on the premises before the cessation of the period in which the responsible person is authorised to sell or supply alcohol), or
    - (ii) drink as much alcohol as possible (whether within a time limit or otherwise);
  - (b) provision of unlimited or unspecified quantities of alcohol free or for a fixed or discounted fee to the public or to a group defined by a particular characteristic in a manner which carries a significant risk of undermining a licensing objective;
  - (c) provision of free or discounted alcohol or any other thing as a prize to encourage or reward the purchase and consumption of alcohol over a period of 24 hours or less in a manner which carries a significant risk of undermining a licensing objective;
  - (d) selling or supplying alcohol in association with promotional posters or flyers on, or in the vicinity of, the premises which can reasonably be considered to condone, encourage or glamorise anti-social behaviour or to refer to the effects of drunkenness in any favourable manner;
  - (e) dispensing alcohol directly by one person into the mouth of another (other than where that other person is unable to drink without assistance by reason of disability).
2. The responsible person must ensure that free potable water is provided on request to customers where it is reasonably available.

3. (1) The premises licence holder or club premises certificate holder must ensure that an age verification policy is adopted in respect of the premises in relation to the sale or supply of alcohol.
- (2) The designated premises supervisor in relation to the premises licence must ensure that the supply of alcohol at the premises is carried on in accordance with the age verification policy.
- (3) The policy must require individuals who appear to the responsible person to be under 18 years of age (or such older age as may be specified in the policy) to produce on request, before being served alcohol, identification bearing their photograph, date of birth and either—
  - (a) a holographic mark, or
  - (b) an ultraviolet feature.
4. The responsible person must ensure that—
  - (a) where any of the following alcoholic drinks is sold or supplied for consumption on the premises (other than alcoholic drinks sold or supplied having been made up in advance ready for sale or supply in a securely closed container) it is available to customers in the following measures—
    - (i) beer or cider: ½ pint;
    - (ii) gin, rum, vodka or whisky: 25 ml or 35 ml; and
    - (iii) still wine in a glass: 125 ml;
  - (b) these measures are displayed in a menu, price list or other printed material which is available to customers on the premises; and
  - (c) where a customer does not in relation to a sale of alcohol specify the quantity of alcohol to be sold, the customer is made aware that these measures are available.
5. The relevant person (the holder of the premises licence, the designated premises supervisor (if any) in respect of such a licence, the personal licence holder who makes or authorises a supply of alcohol under such a licence, or any member or officer of a club present on the premises in a capacity which enables the member or officer to prevent the supply in question) shall ensure that no alcohol is sold or supplied for consumption on or off the premises for a price which is less than the permitted price.

For the purposes of this condition “duty” is to be construed in accordance with the Alcoholic Liquor Duties Act 1979, “permitted price” is the price found by applying the formula -

$$P = D + (D \times V)$$

where –

- (i) **P** is the permitted price,
  - (ii) **D** is the rate of duty chargeable in relation to the alcohol as if the duty were charged on the date of the sale or supply of the alcohol, and
  - (iii) **V** is the rate of value added tax chargeable in relation to the alcohol as if the value added tax were charged on the date of the sale or supply of the alcohol; [“value added tax” means value added tax charged in accordance with the Value Added Tax Act 1994]
6. (1) No supply of alcohol may be made under the premises licence-
    - (a) at a time when there is no designated premises supervisor in respect of the premises licence, or

- (b) at time when the designated premises supervisor does not hold a personal licence or his personal licence is suspended.
- (2) Every supply of alcohol under the premises licence must be made or authorised by a person who holds a personal licence.


## **Annex 2 - Conditions consistent with the operating schedule**

1. There shall be a thirty minute wind down, drinking-up and dispersal period immediately following the cessation of licensed activities at the licensed premises.
2. The premises licence holder shall ensure the premises are adequately illuminated during the hours of darkness, whilst the premises are being used for licensable activities.
3. All interior trading areas and toilets shall be monitored by staff on duty whilst the premises are being used for licensable activities. The premises licence holder shall also ensure that the behaviour of patrons on the premises is adequately monitored.
4. A burglar alarm, alarmed doors and secure windows shall be installed and maintained at the licensed premises to promote the prevention of crime and disorder .
5. The premises licence holder shall ensure a minimum of 2 staff are on duty whilst the premises are open for licensable activities.
6. The premises licence holder shall have a drug prevention policy with signage on drug prevention prominently displayed and maintained on the premises.
7. The premises licence holder shall operate a 'driver's shelf' selection of non-alcoholic drinks to promote the licensing objectives. Notices shall be displayed and maintained on the premises to deter drink driving.
8. Emergency lighting and illuminated exit sign shall be maintained to ensure good levels of visibility whilst the public are on the premises.
9. All portable electrical equipment shall be inspected and PAT tested annually.
10. The premises licence holder shall ensure that a trained first aider and adequate supply of first aid materials shall be kept on the licensed premises whilst licensable activities are taking place.
11. Contact details of local licensed taxi and private hire operators shall be made available for patrons at the licensed premises.
12. The premises licence holder shall ensure that an accident/incident book shall be operated and maintained at the licensed premises, with all instances to be legible recorded, kept up to date and provided to an authorised officer of the licensing authority or the police upon request.
13. Signage shall be clearly and prominently displayed at all entrance and exit points on the licensed premises, requesting patrons to minimise noise (both verbal and vehicular) when leaving, in consideration of the needs of local residents.
14. Children shall not be permitted on the licensed premises after 21:00hrs, and up until 21:00hrs shall be accompanied by a responsible adult on all occasions. Children shall not be permitted in bar areas of the licensed premises unless passing through to use toilet or garden facilities.

## **Annex 3 - Conditions attached after a hearing by the licensing authority**

None

Annex 4 – Plan

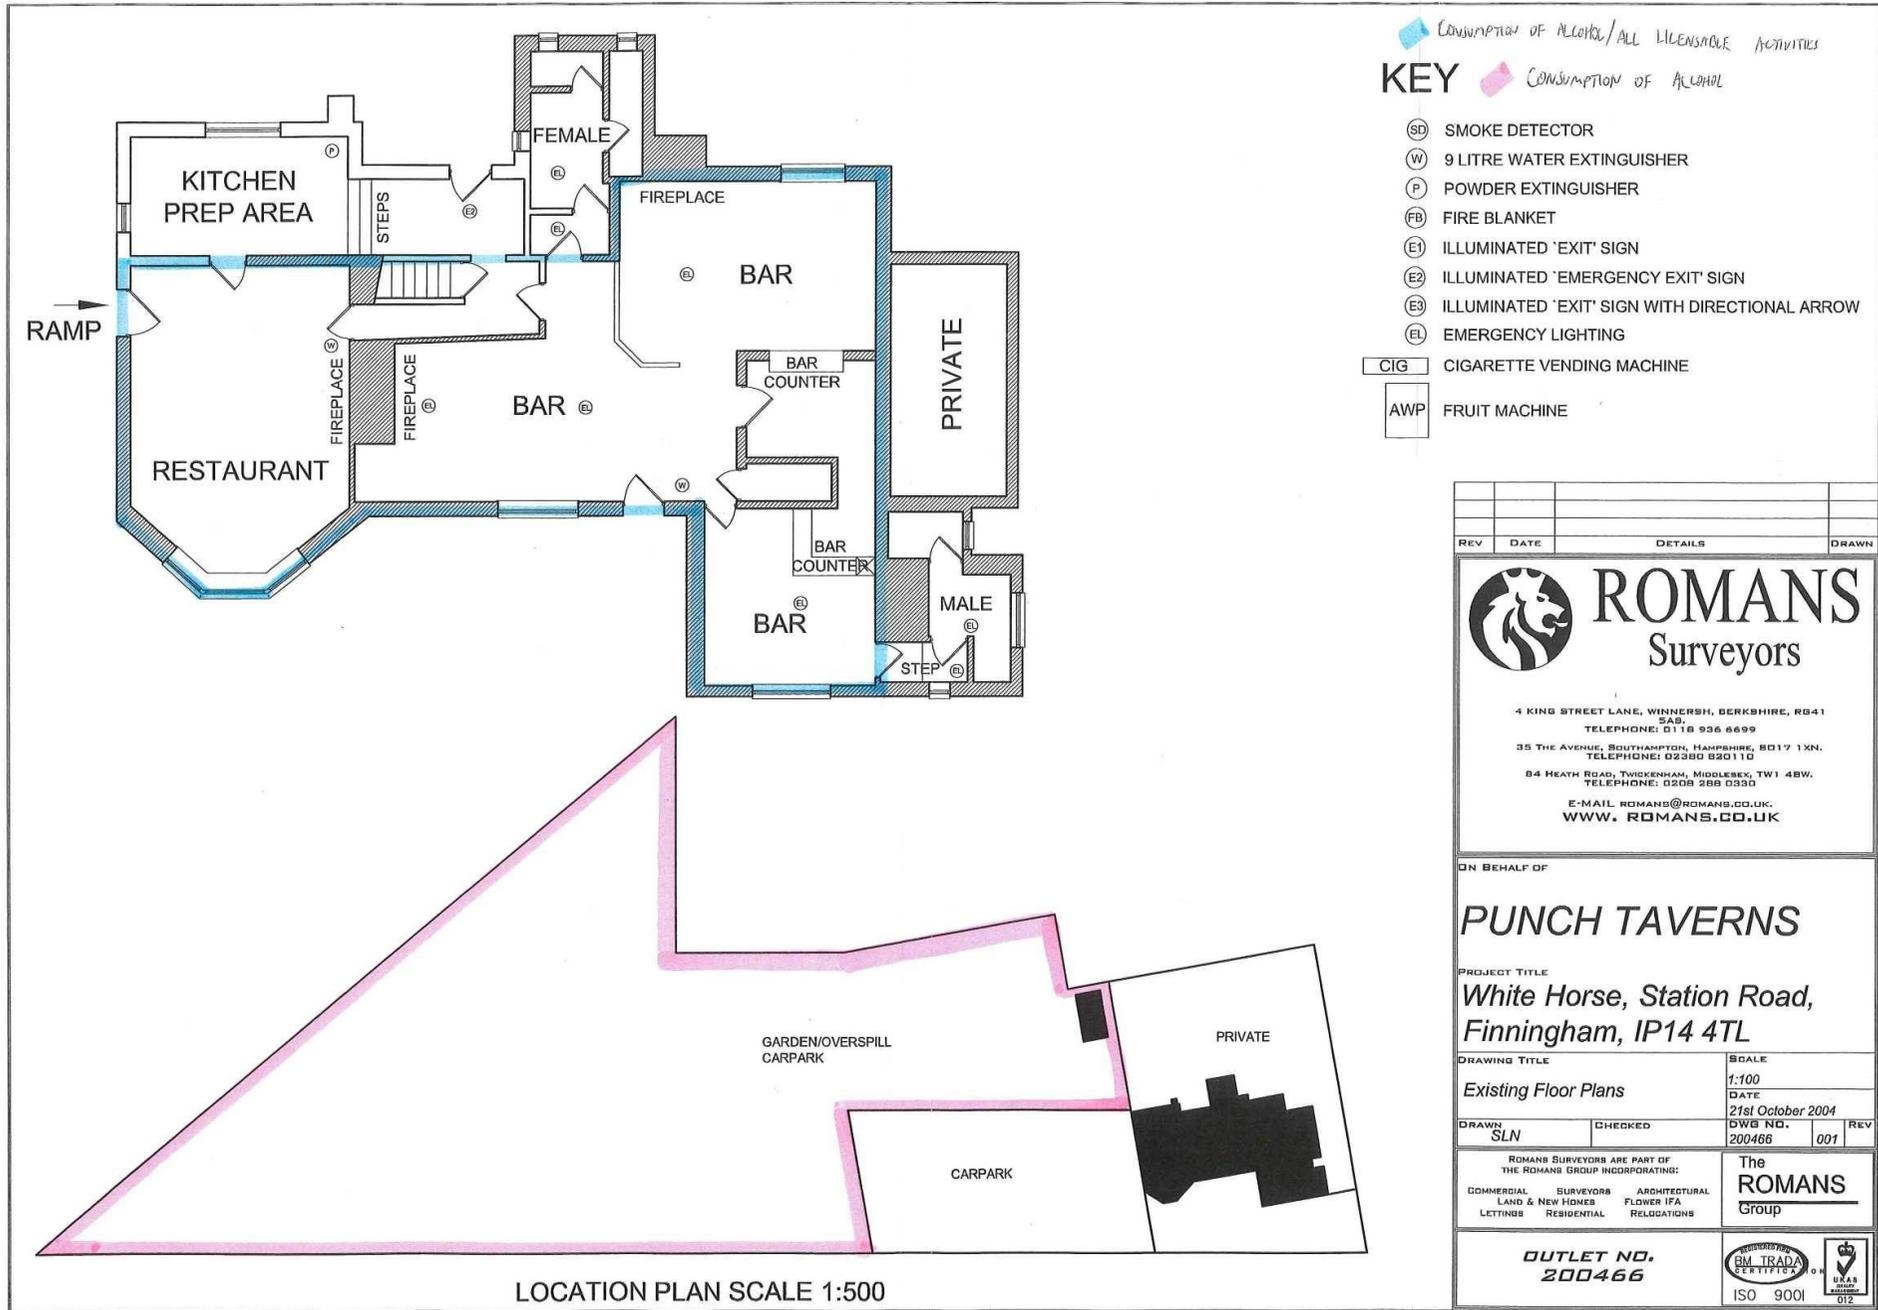

REV	DATE	DETAILS	DRAWN



## ROMANS Surveyors

4 KING STREET LANE, WINNERSH, BERKSHIRE, RG41 5AS.  
TELEPHONE: 0118 936 6699

35 THE AVENUE, SOUTHAMPTON, HAMPSHIRE, SO17 1XN.  
TELEPHONE: 02380 850110

84 HEATH ROAD, TWICKENHAM, MIDDLESEX, TW1 4BW.  
TELEPHONE: 0208 288 0330

E-MAIL: ROMANS@ROMANS.CO.UK  
WWW. ROMANS.CO.UK

ON BEHALF OF

### PUNCH TAVERNS

PROJECT TITLE  
**White Horse, Station Road, Finningham, IP14 4TL**

DRAWING TITLE <b>Existing Floor Plans</b>	SCALE 1:100
	DATE 21st October 2004
DRAWN SLN	CHECKED
	DWG NO. 200466
	REV 001

ROMANS SURVEYORS ARE PART OF THE ROMANS GROUP INCORPORATING:

COMMERCIAL SURVEYORS	ARCHITECTURAL
LAND & NEW HOMES	FLOWER IFA
LETTINGS	RELOCATIONS

The **ROMANS** Group

**OUTLET NO. 200466**

ISO 9001

