




SCHEDULE OF ACCOMMODATION
4no. 2Bed, 4no. 3Bed, 2no. 4Bed

Unit 1	3Bed House	103m ²
Unit 2	2Bed House	74m ²
Unit 3	2Bed House	74m ²
Unit 4	4Bed House	132m ²
Unit 5	4Bed House	127m ²
Unit 6	3Bed House	94m ²
Unit 7	2Bed Bungalow	74m ²
Unit 8	2Bed Bungalow	74m ²
Unit 9	3Bed Bungalow	86m ²
Unit 10	4Bed Bungalow	102m ²
Total Area of Dwellings		940m ²
Total Area of Garages		56m ²

Parking Spaces - 29 (including 3 visitor spaces)

Site Area - 0.5ha
Site Density - 20dph

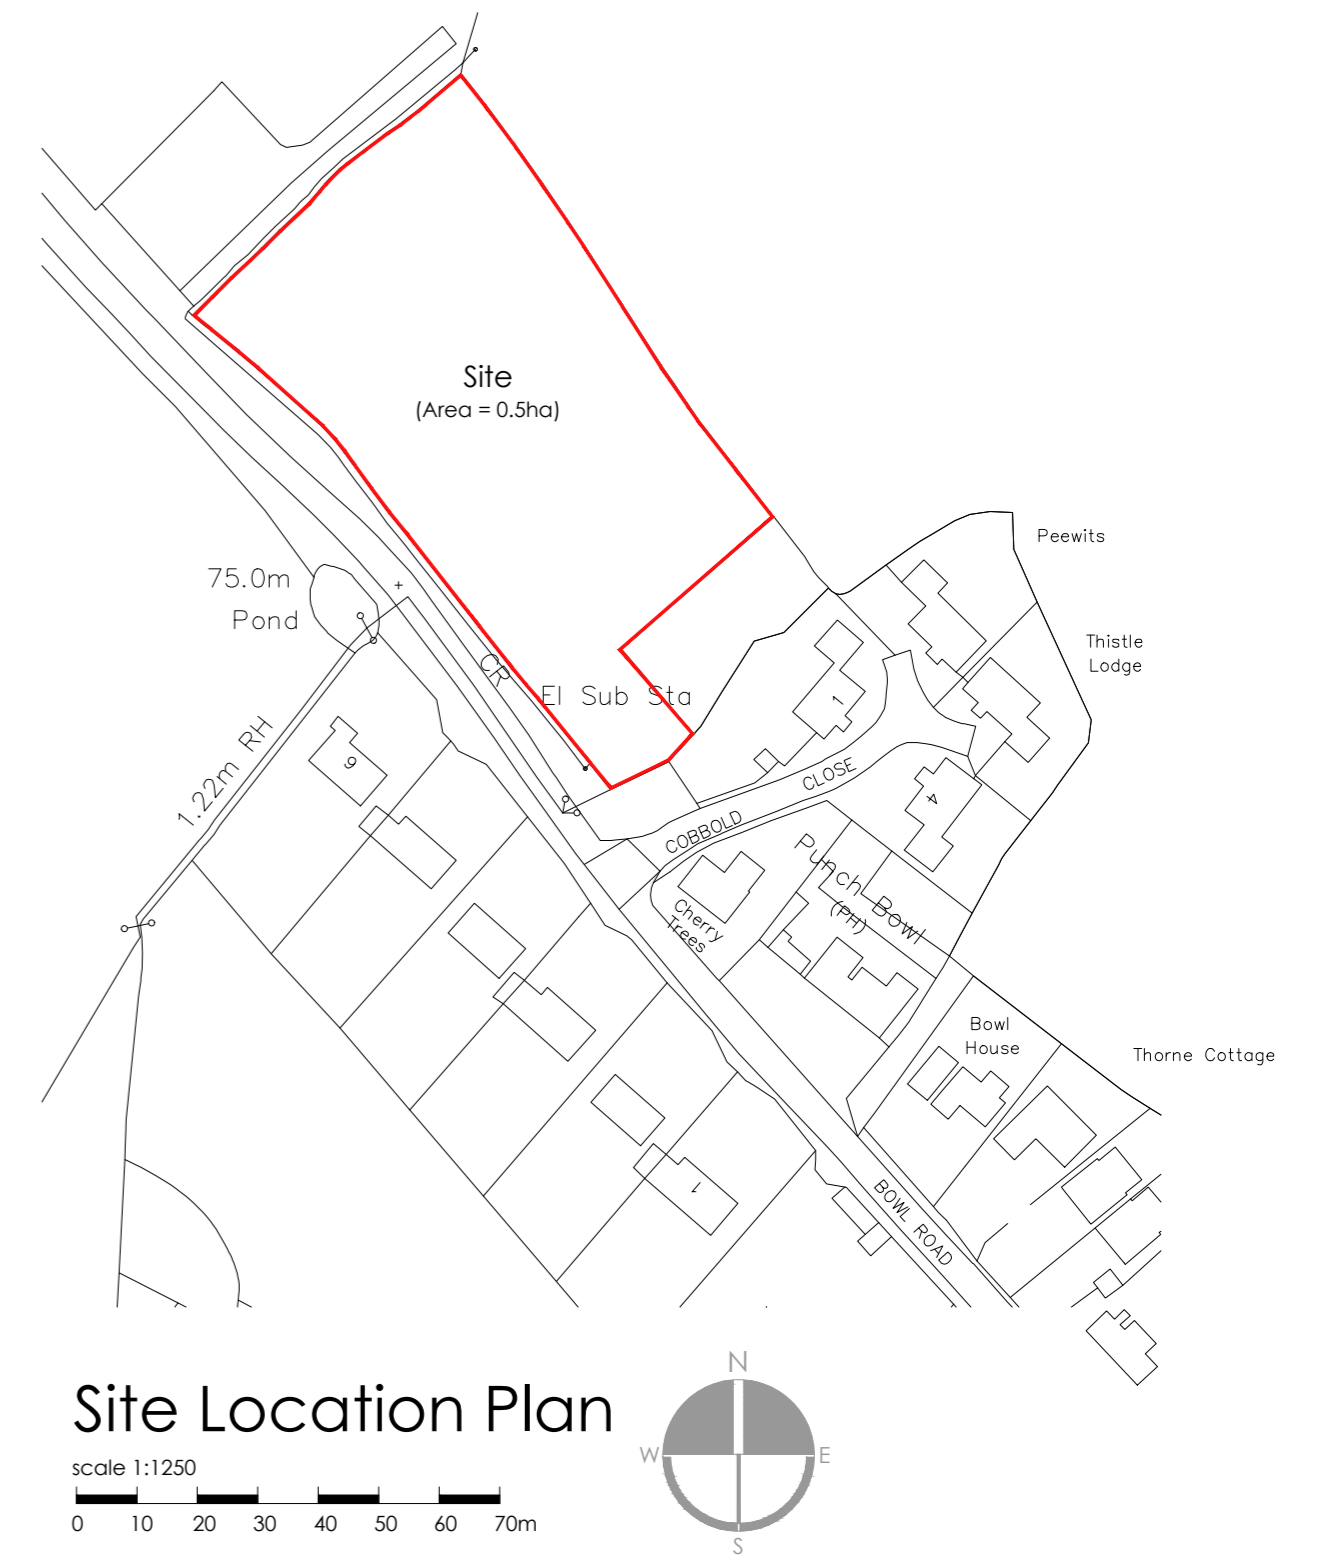

Rev B May 18 Amended to topographic survey
Rev A May 18 Visibility splays added

LAST & TRICKER PARTNERSHIP
3 Lower Brook Mews,
Lower Brook Street
Ipswich, Suffolk, IP4 1RA
01473 252961 / 01473 233129
www.lastandtricker.co.uk
info@lastandtricker.co.uk

Client: Ruby Homes (East Anglia) Ltd

Project: Land at Bowl Road,
Battisford Tye, Combs,
Stowmarket,
Suffolk
IP14 2QE

Drawing: Proposed Site Layout

Date: Mar 18 Scale: 1:500 at A2 Drawn: BR
Job No: 4604 Drwg No: 2 Revision: B