
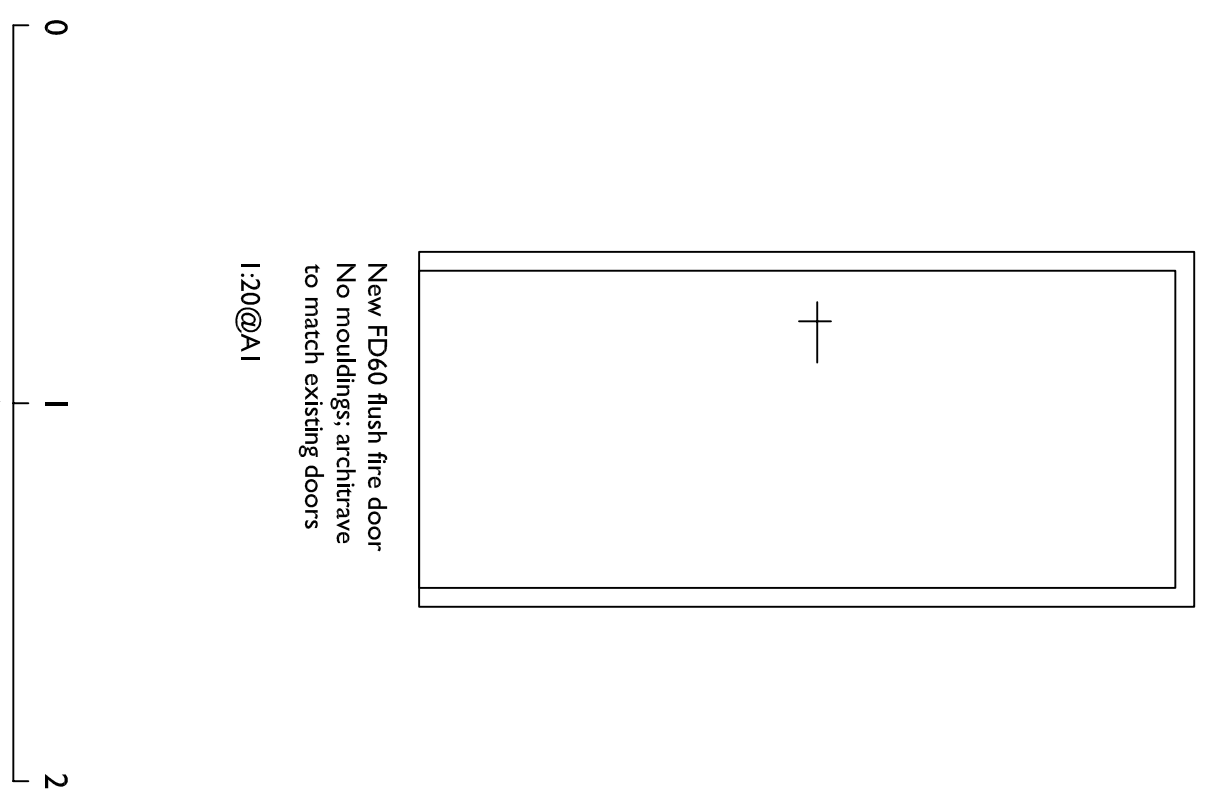
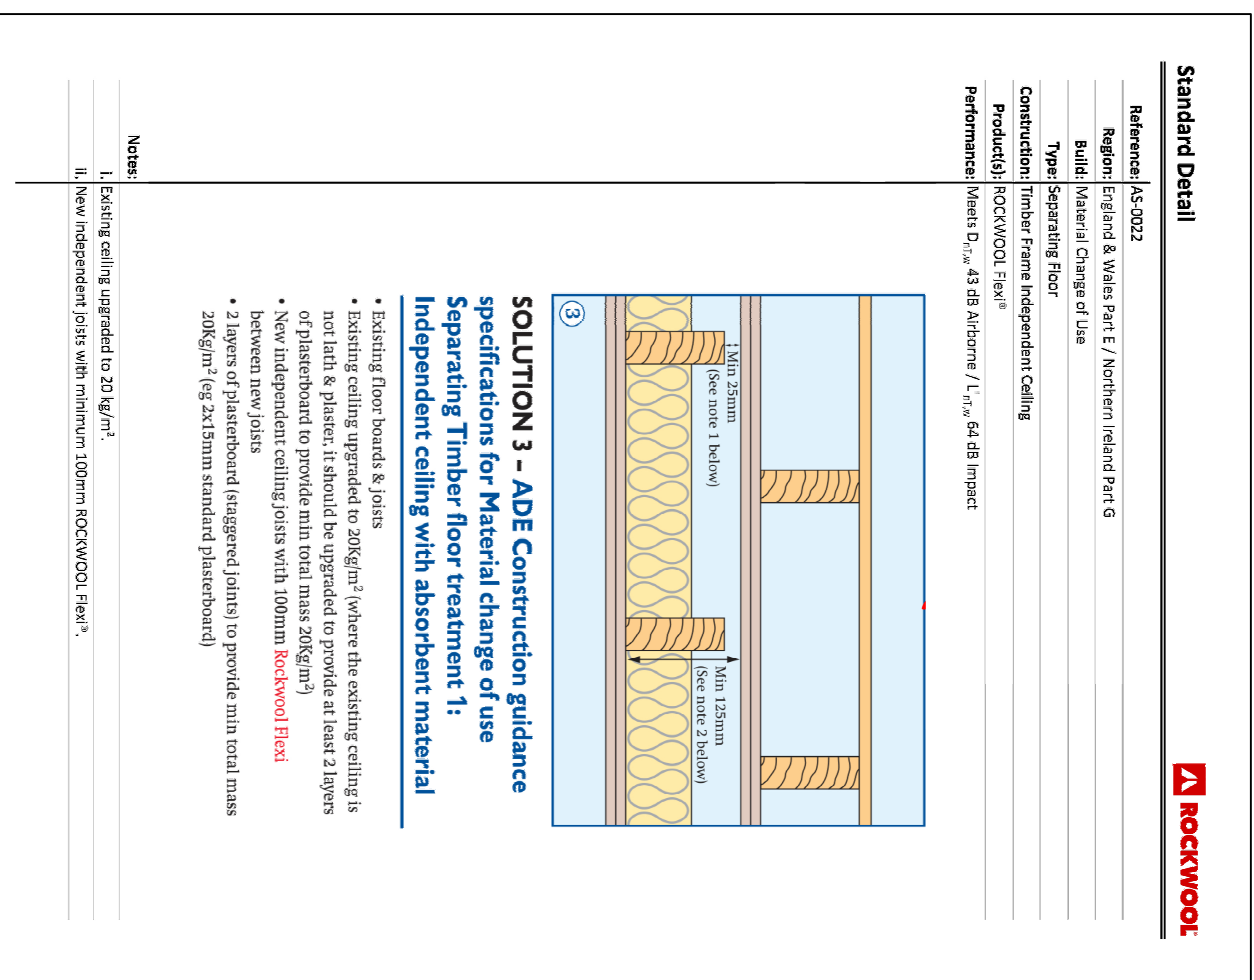


INTERNAL SECTION BB

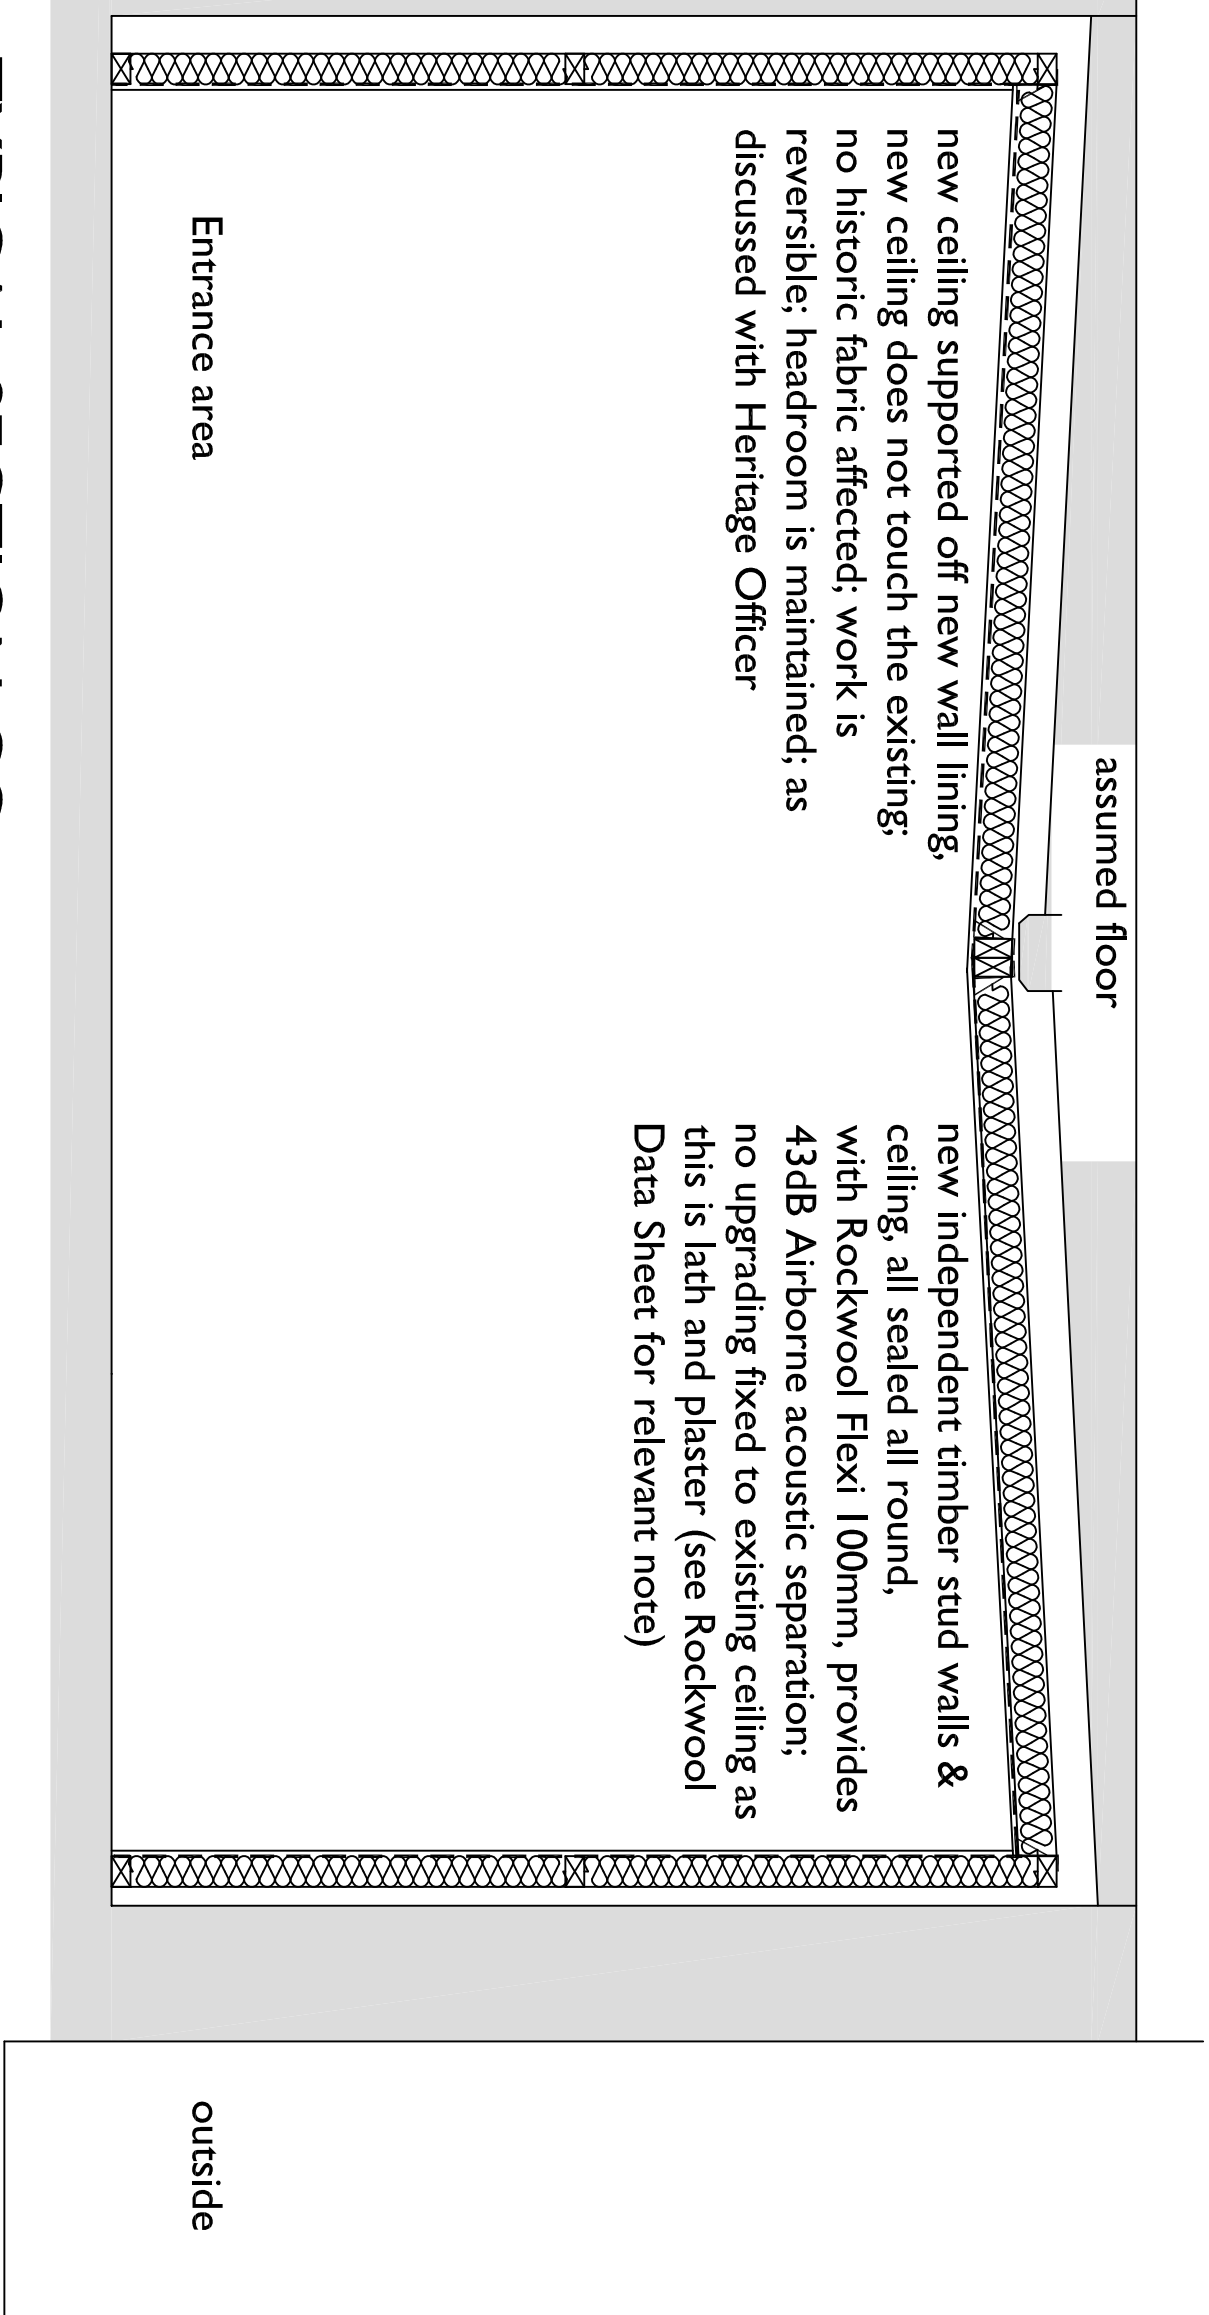

A.	Date	Notes Added
Ref.	Date	Revision
<p>Ensure all dimensions are checked on the prior to ordering of prefabricated elements. Ensure minimum headroom requirements are met. Do not tick from this or any other drawing. Any discrepancies, contact the issuer.</p> <p>This drawing or any of its contents cannot be used except with the express written permission of the issuer. Without such permission no responsibility is taken for its content.</p>		
<p>ROBERTS MOLLOY ASSOCIATES architects and consultants</p>		
3 church lane Bosworthham Olds IP22 2AE		ROBERTS MOLLOY ASSOCIATES © Tel: 01379 887705 E-mail: info@robmolsmolloy.co.uk
CLIENT: MR. Y. KARAKUS		
PROJECT: THE OLD NEWSAGENTS BEL. HILL COTTAGE, RICKINGHALL		
TITLE PROPOSED INTERNAL SECTIONS & DOOR, DETAILS & SPECIFICATION NOTES		
Scale 1:20, 1:50@A1	Date:	10 / 18
Job No. R15	DWG No.	06A