



**Application No: DC/18/03787
and DC/18/03788**

**Address: Battisford Hall Barns,
Battisford Hall, Church Road,
Battisford**

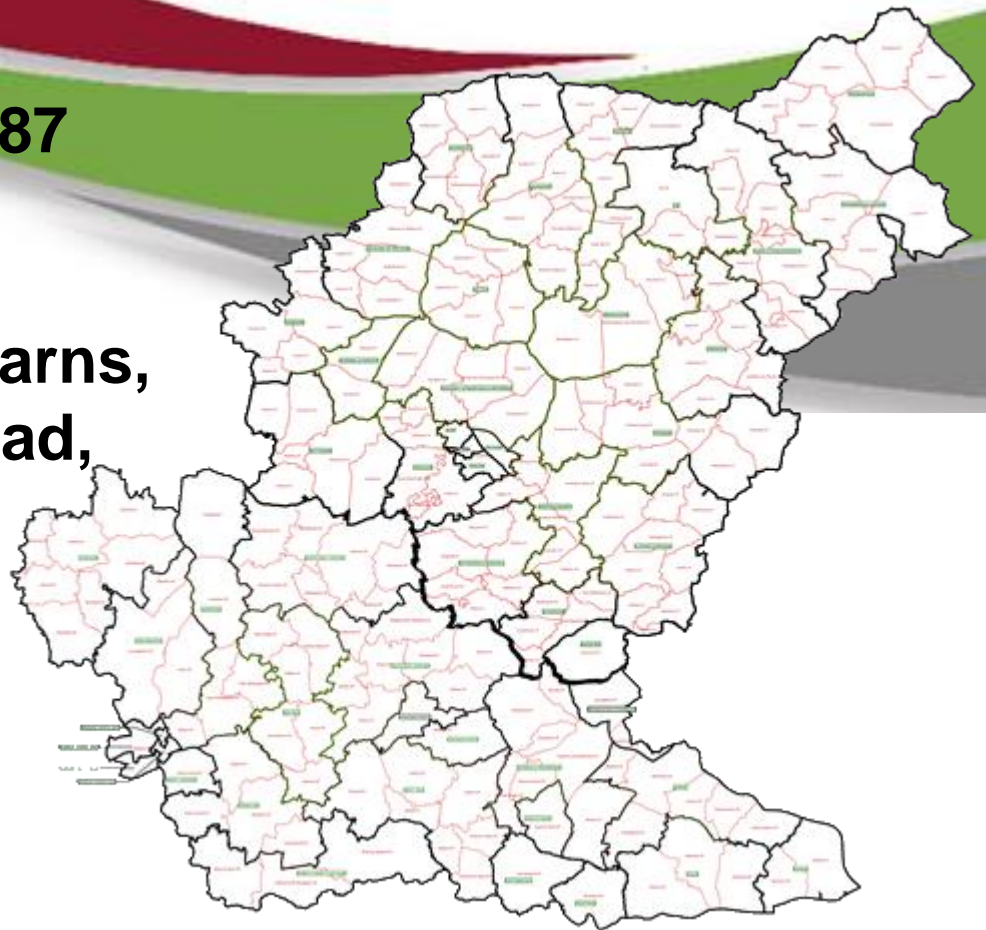



Site Location Plan

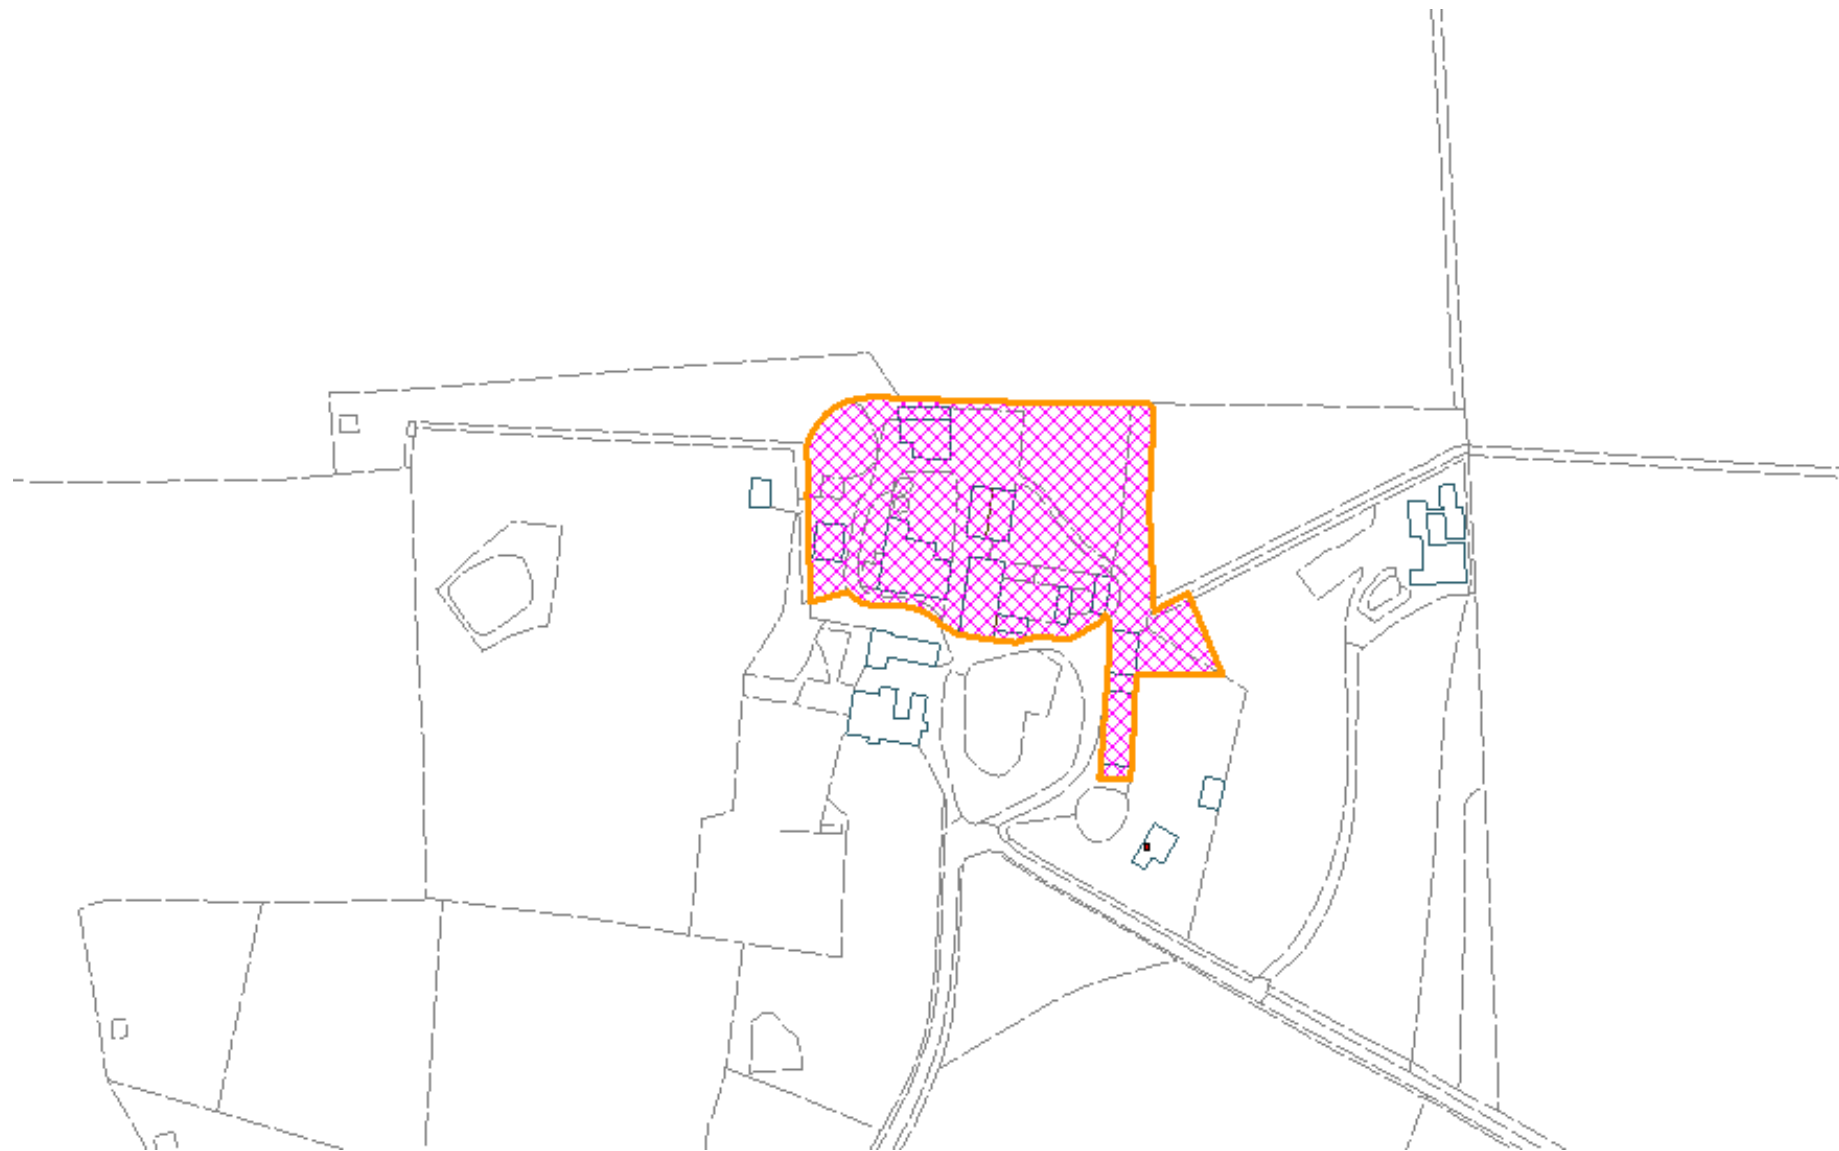Slide 2



Constraints Map

Listed Buildings

-  Grade I
-  Grade II
-  Grade II*

Slide 3

 Public Rights of Way




Aerial Map

Slide 4




Aerial Map – wider view

Slide 5

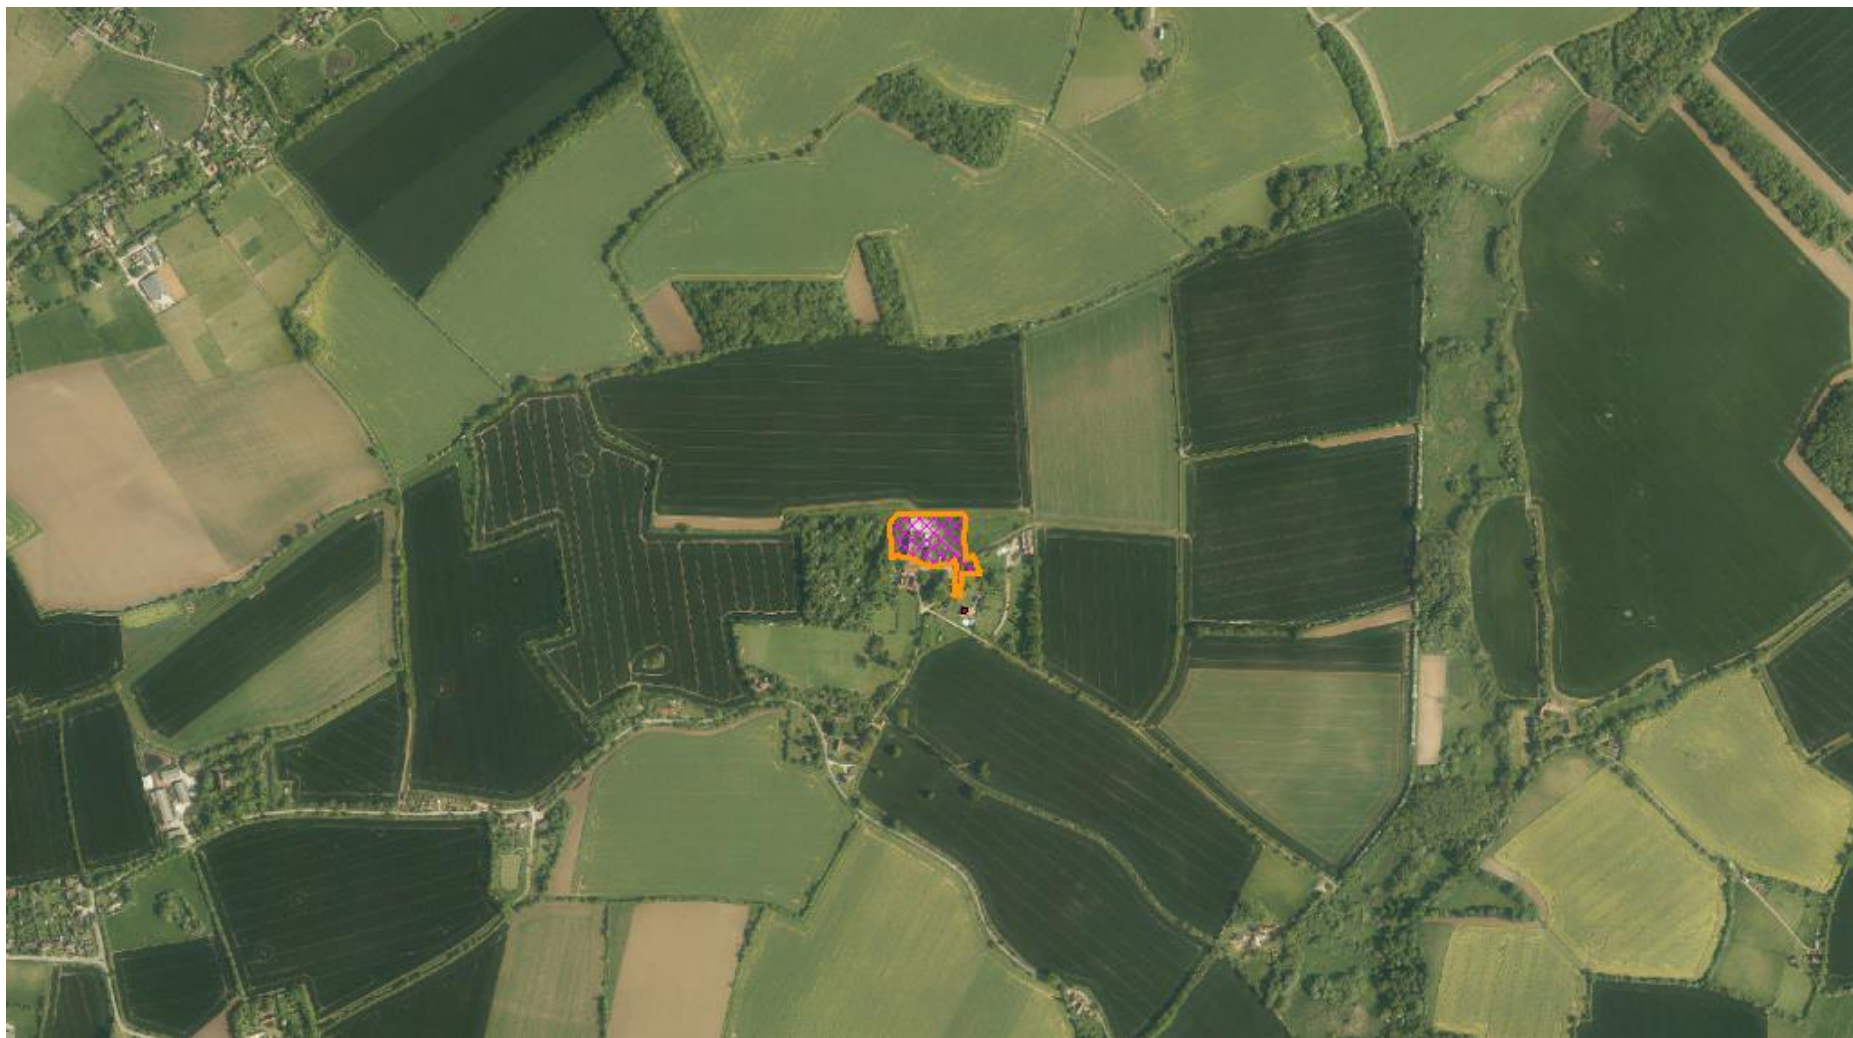


Proposed Elevations – The Mill


Slide 7

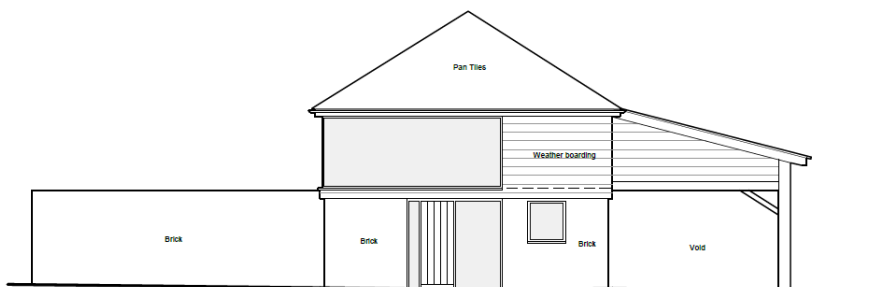


North Elevation

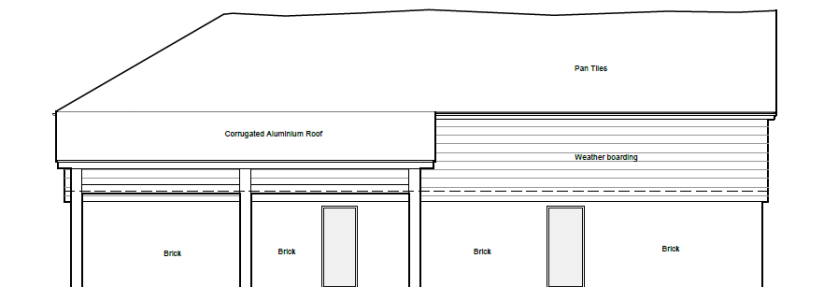

West Elevation

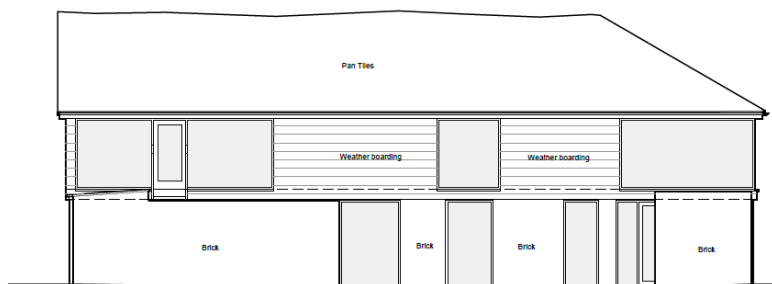



East Elevation

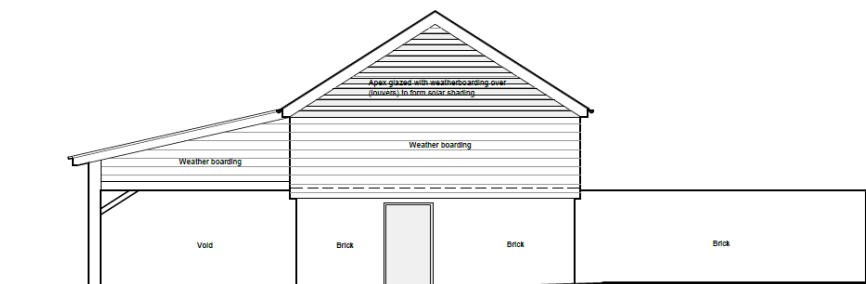

South Elevation


Proposed Sections – The Mill

Slide 8

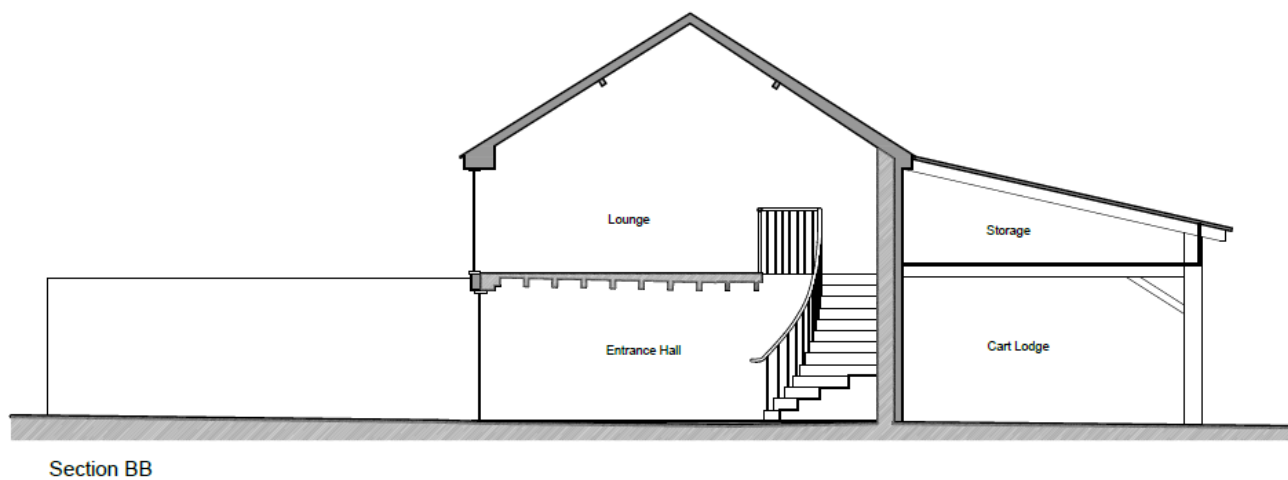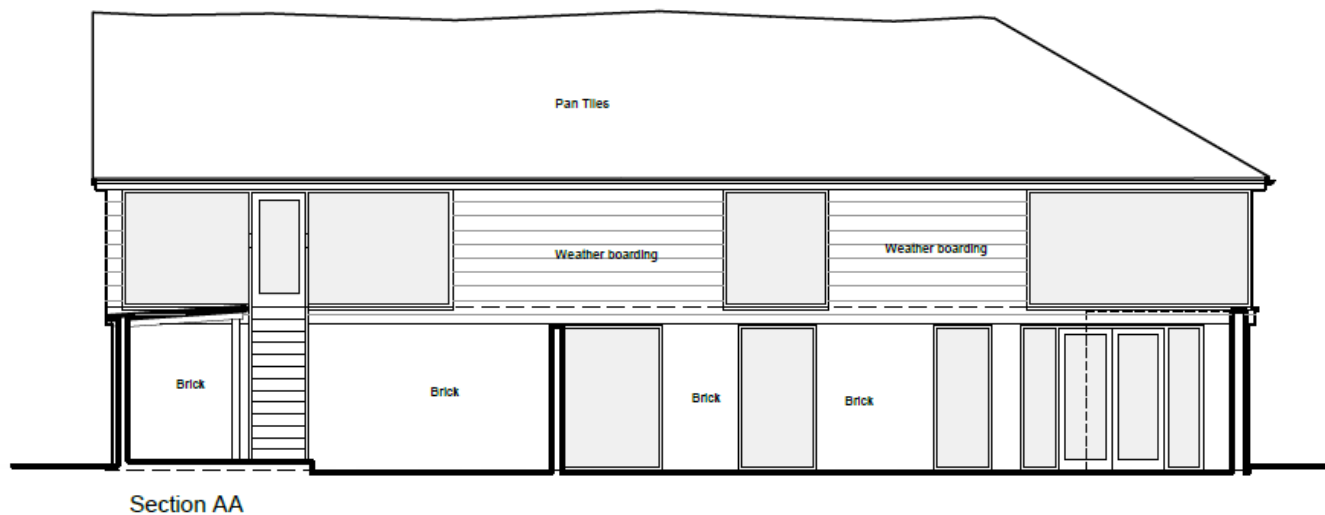

Ground Floor Plan – The Mill

Slide 9

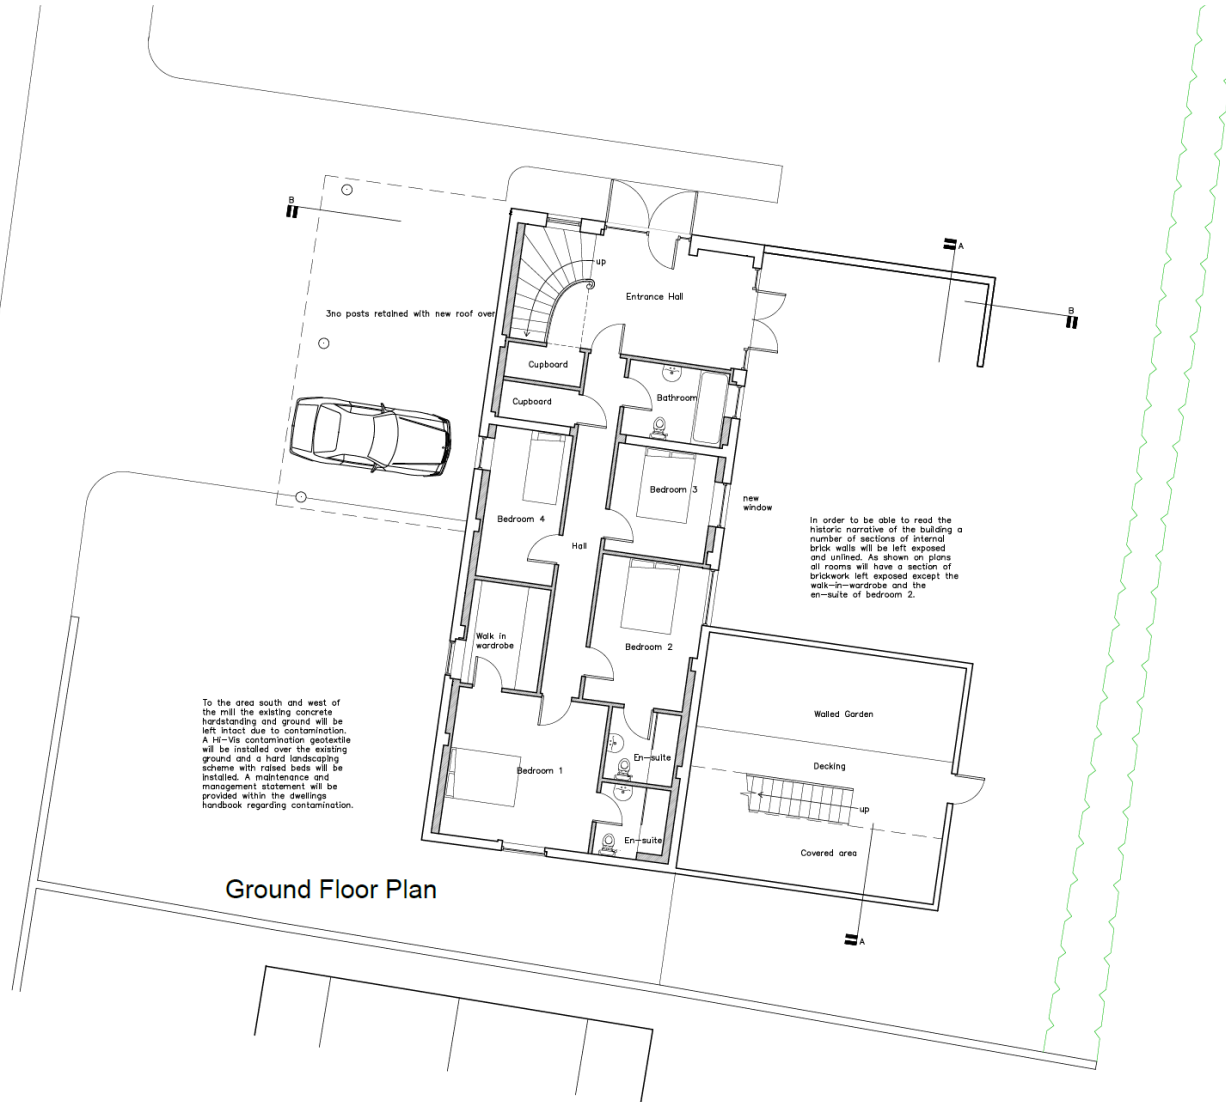


Roof Plan

Proposed Elevations – Open Barn


Slide 11




South Elevation

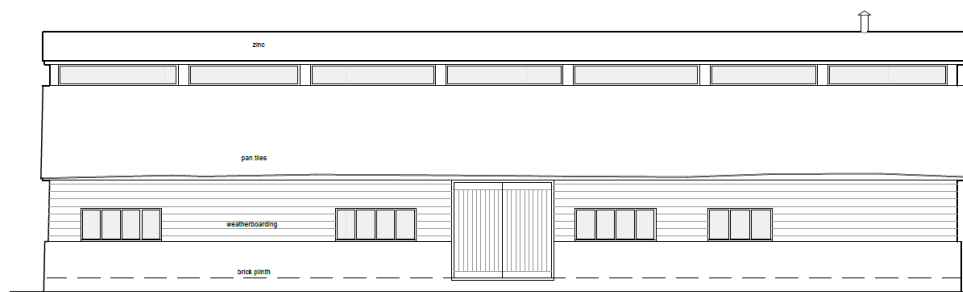


West Elevation

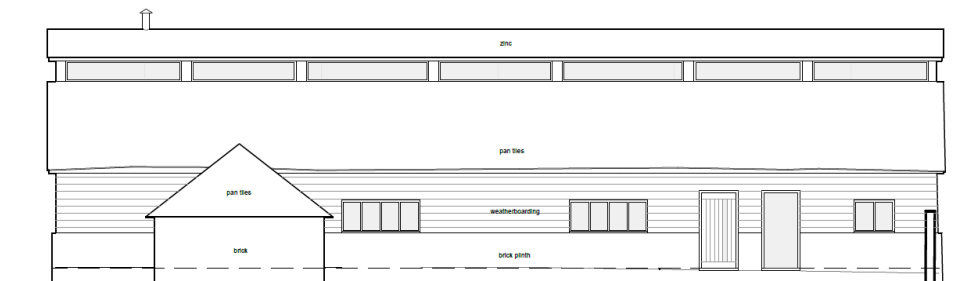


East Elevation

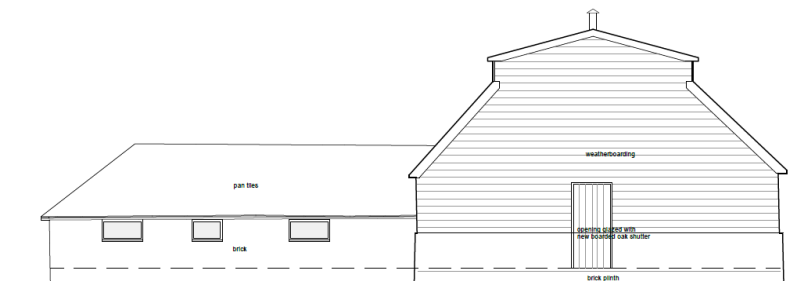

North Elevation

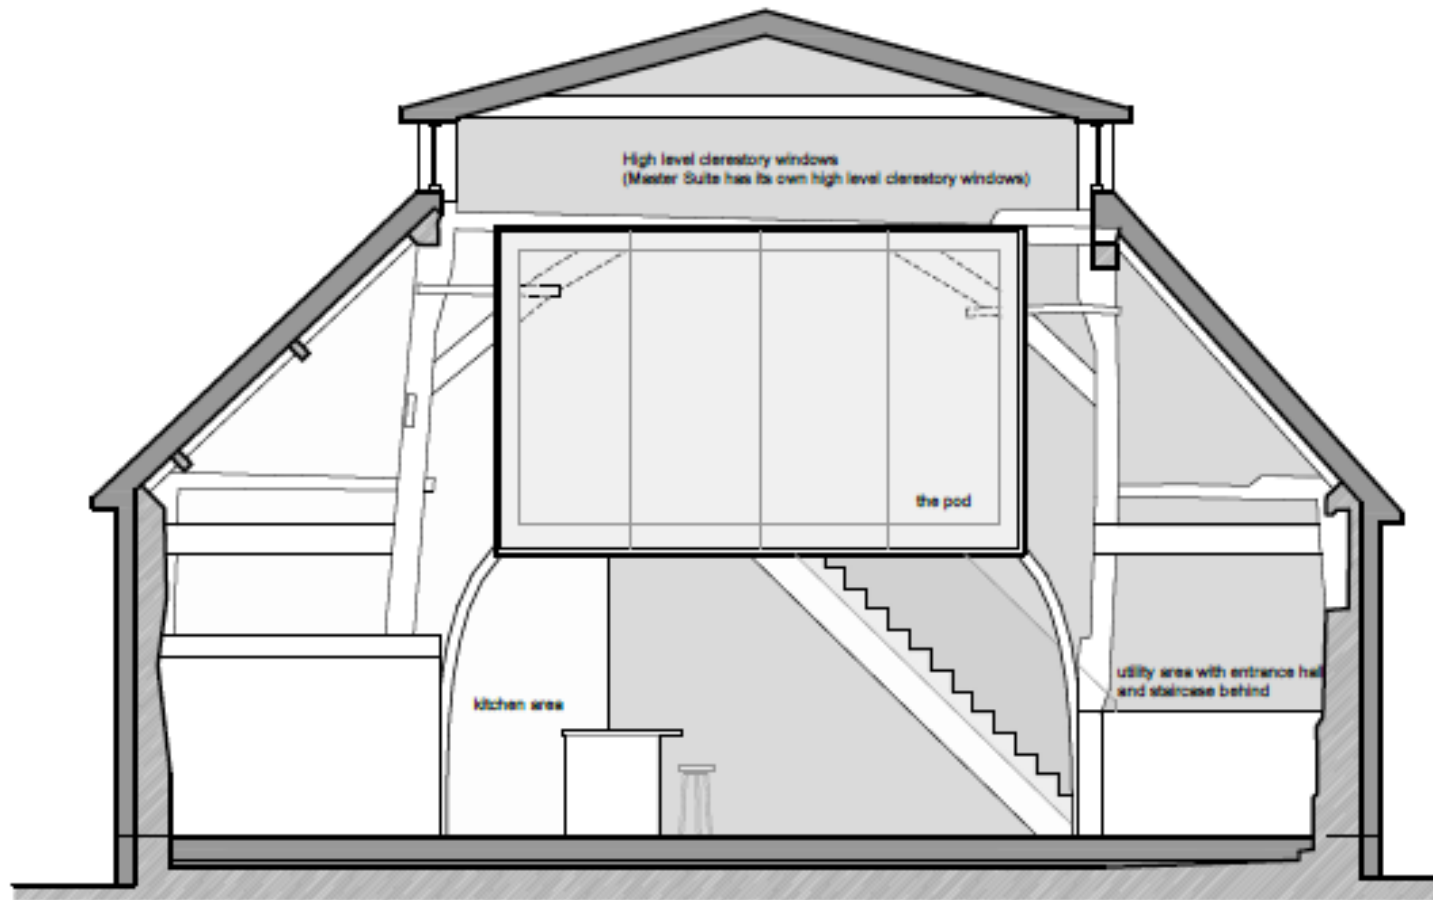

Section AA

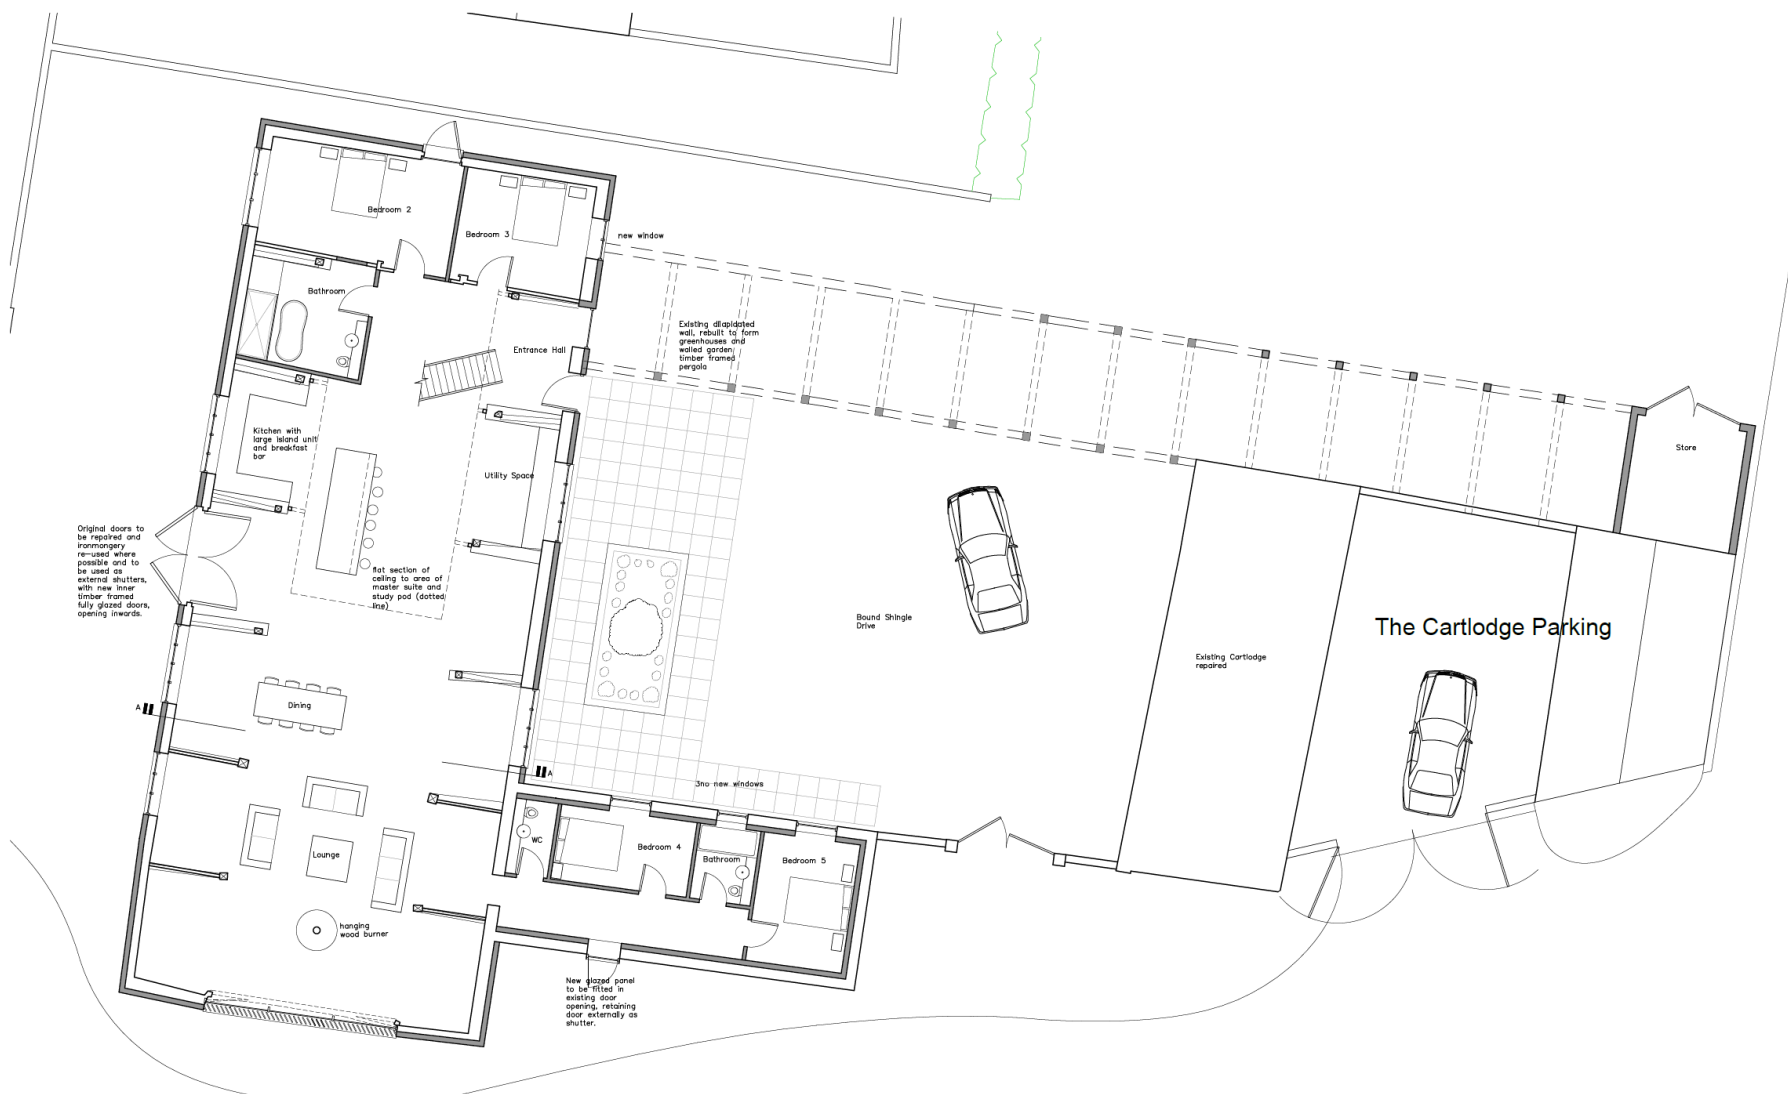

First Floor and Roof Plan – Open Barn

Slide 14





The Open Barn
First Floor Plan

The Open Barn
Roof Plan
1:200

Proposed Elevations – Grain Barn

Slide 15

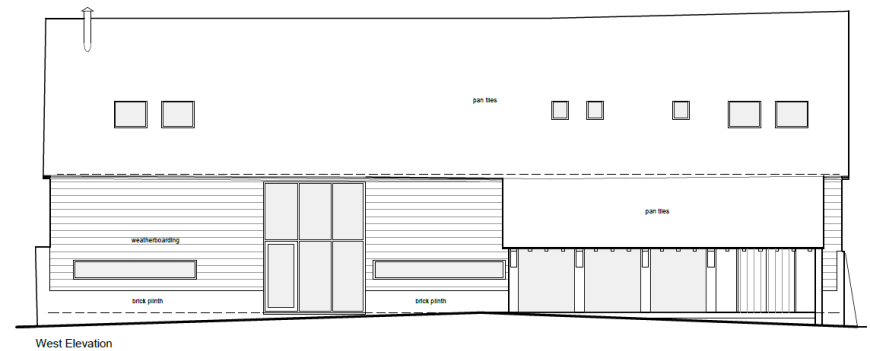


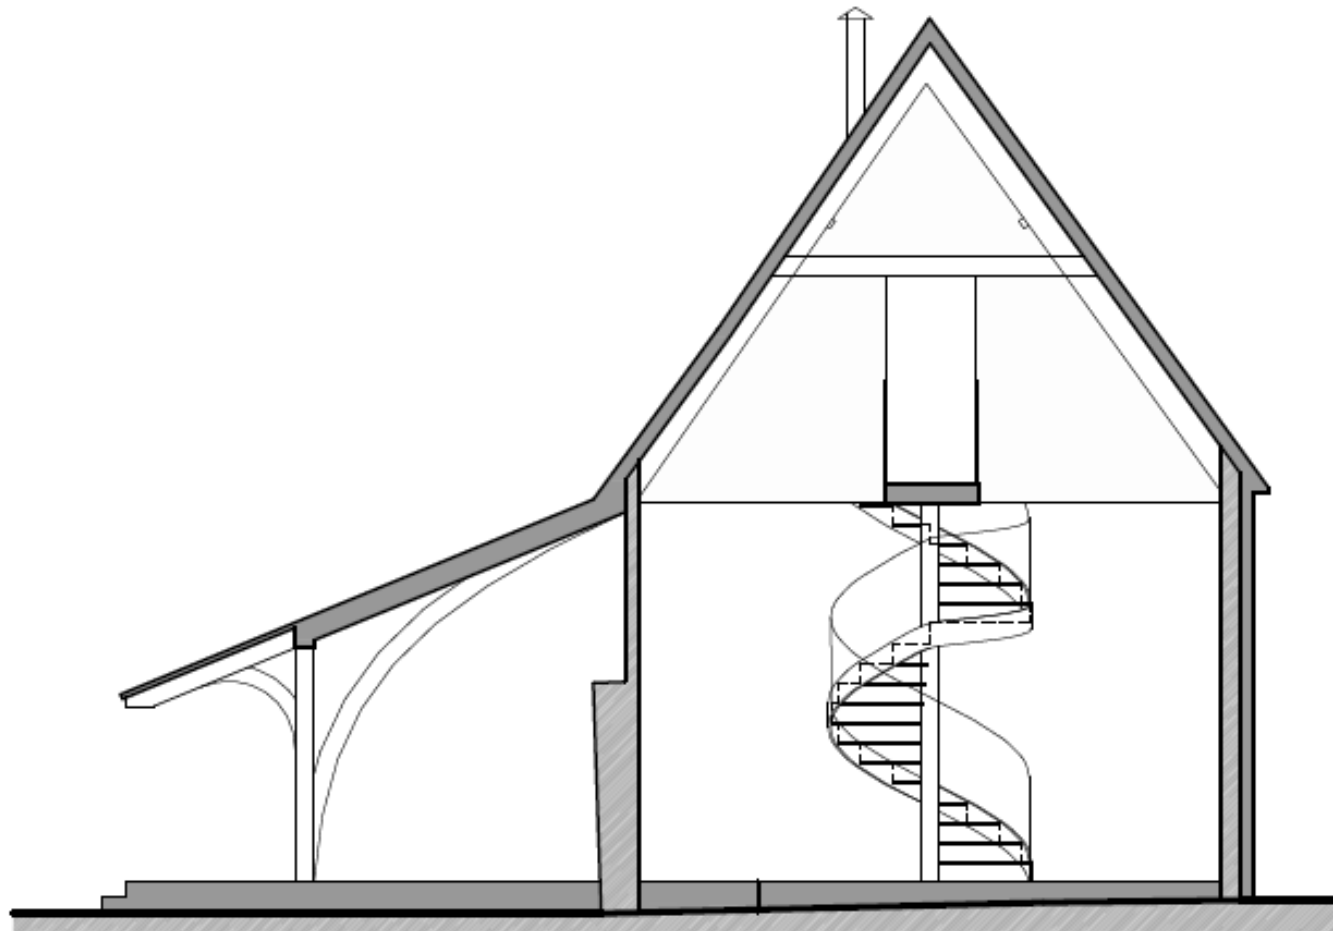

Section AA

Ground Floor Plan – Grain Barn

Slide 17

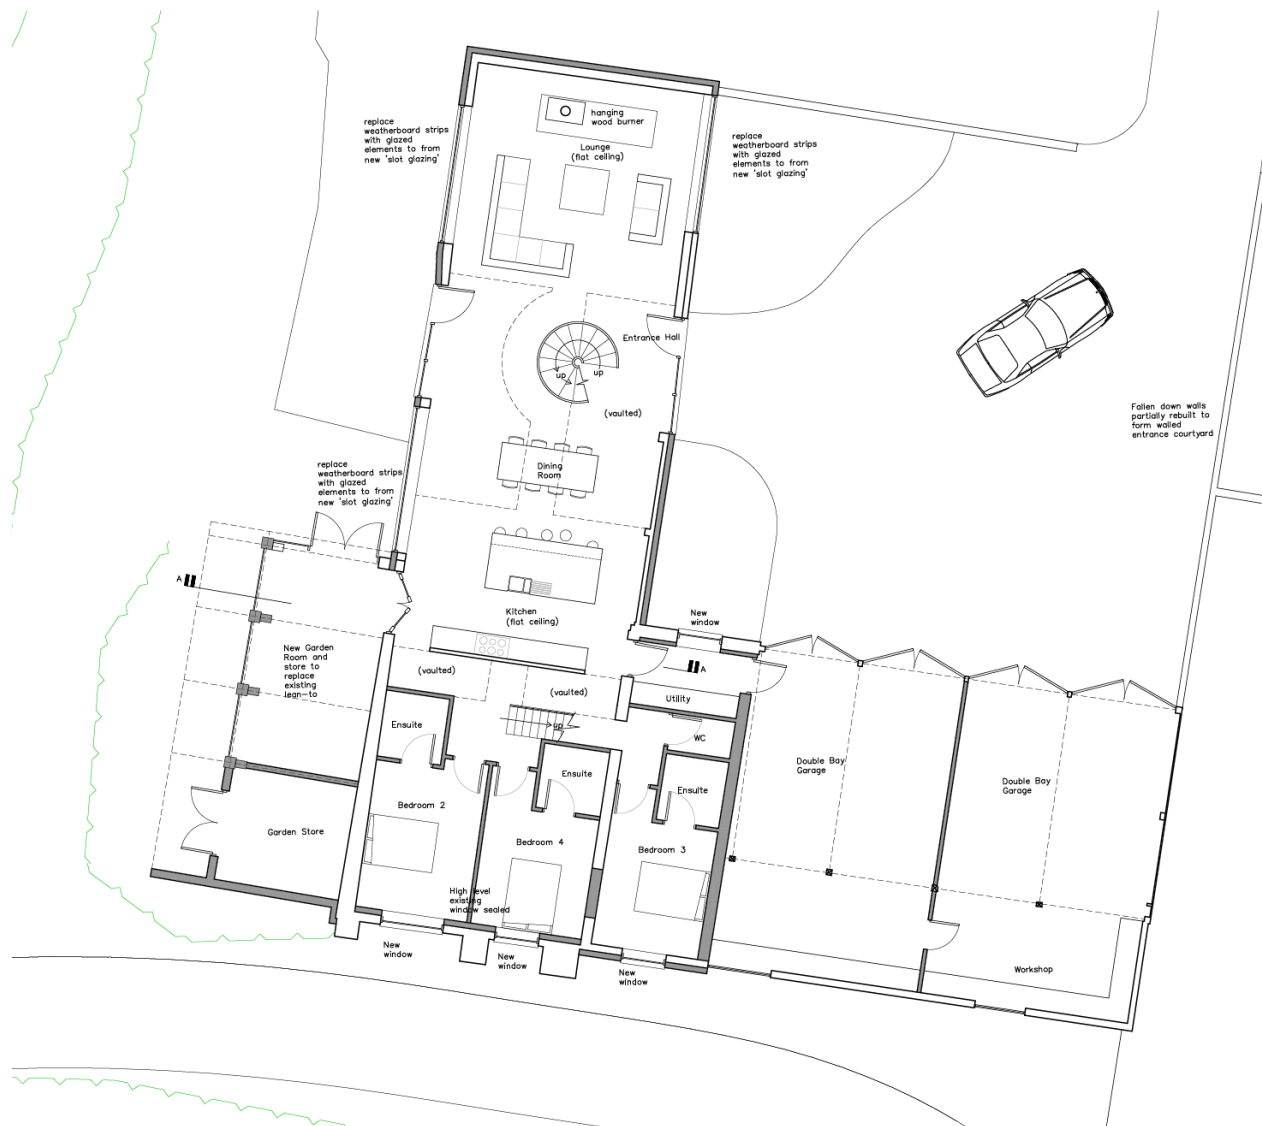

First Floor and Roof Plan – Grain Barn

Slide 18




The Grain Barn
First Floor Plan




The Grain Barn
Roof Plan
1:200

Proposed Elevations and section – Cartlodge


Slide 19

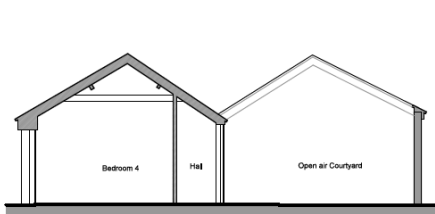


Section AA

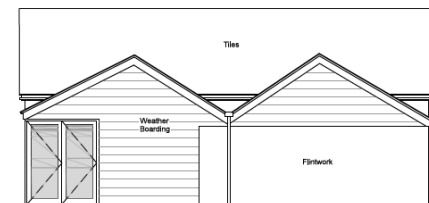

North Elevation

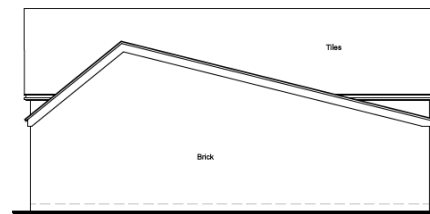


South Elevation

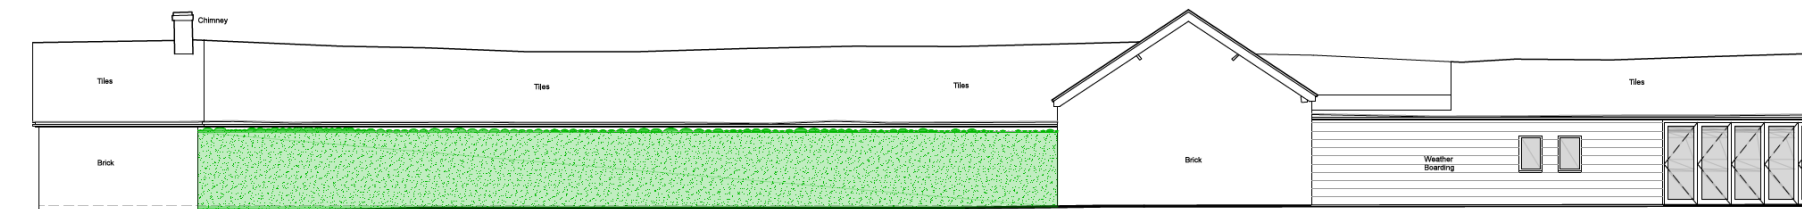

East Elevation with Hedge



East Elevation without Hedge

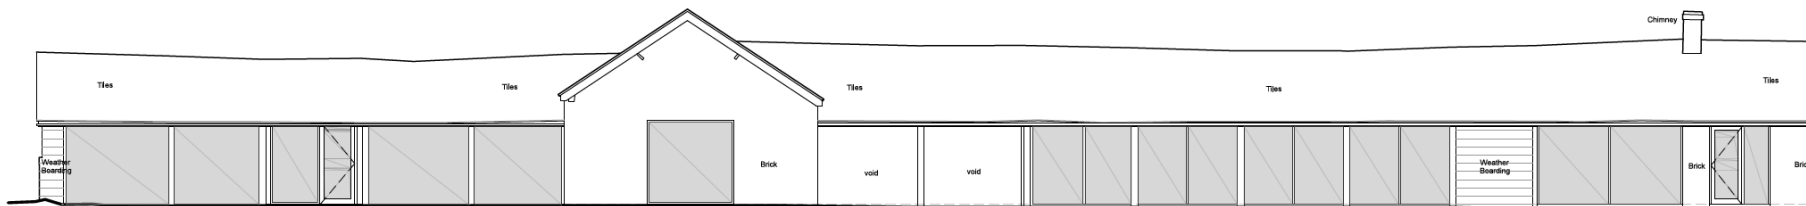

West Elevation

