


© OS Crown copyright  
Babergh District Council  
TL3850.00023274 2007

© OS Crown copyright  
Babergh District Council  
TL3850.00023274 2007

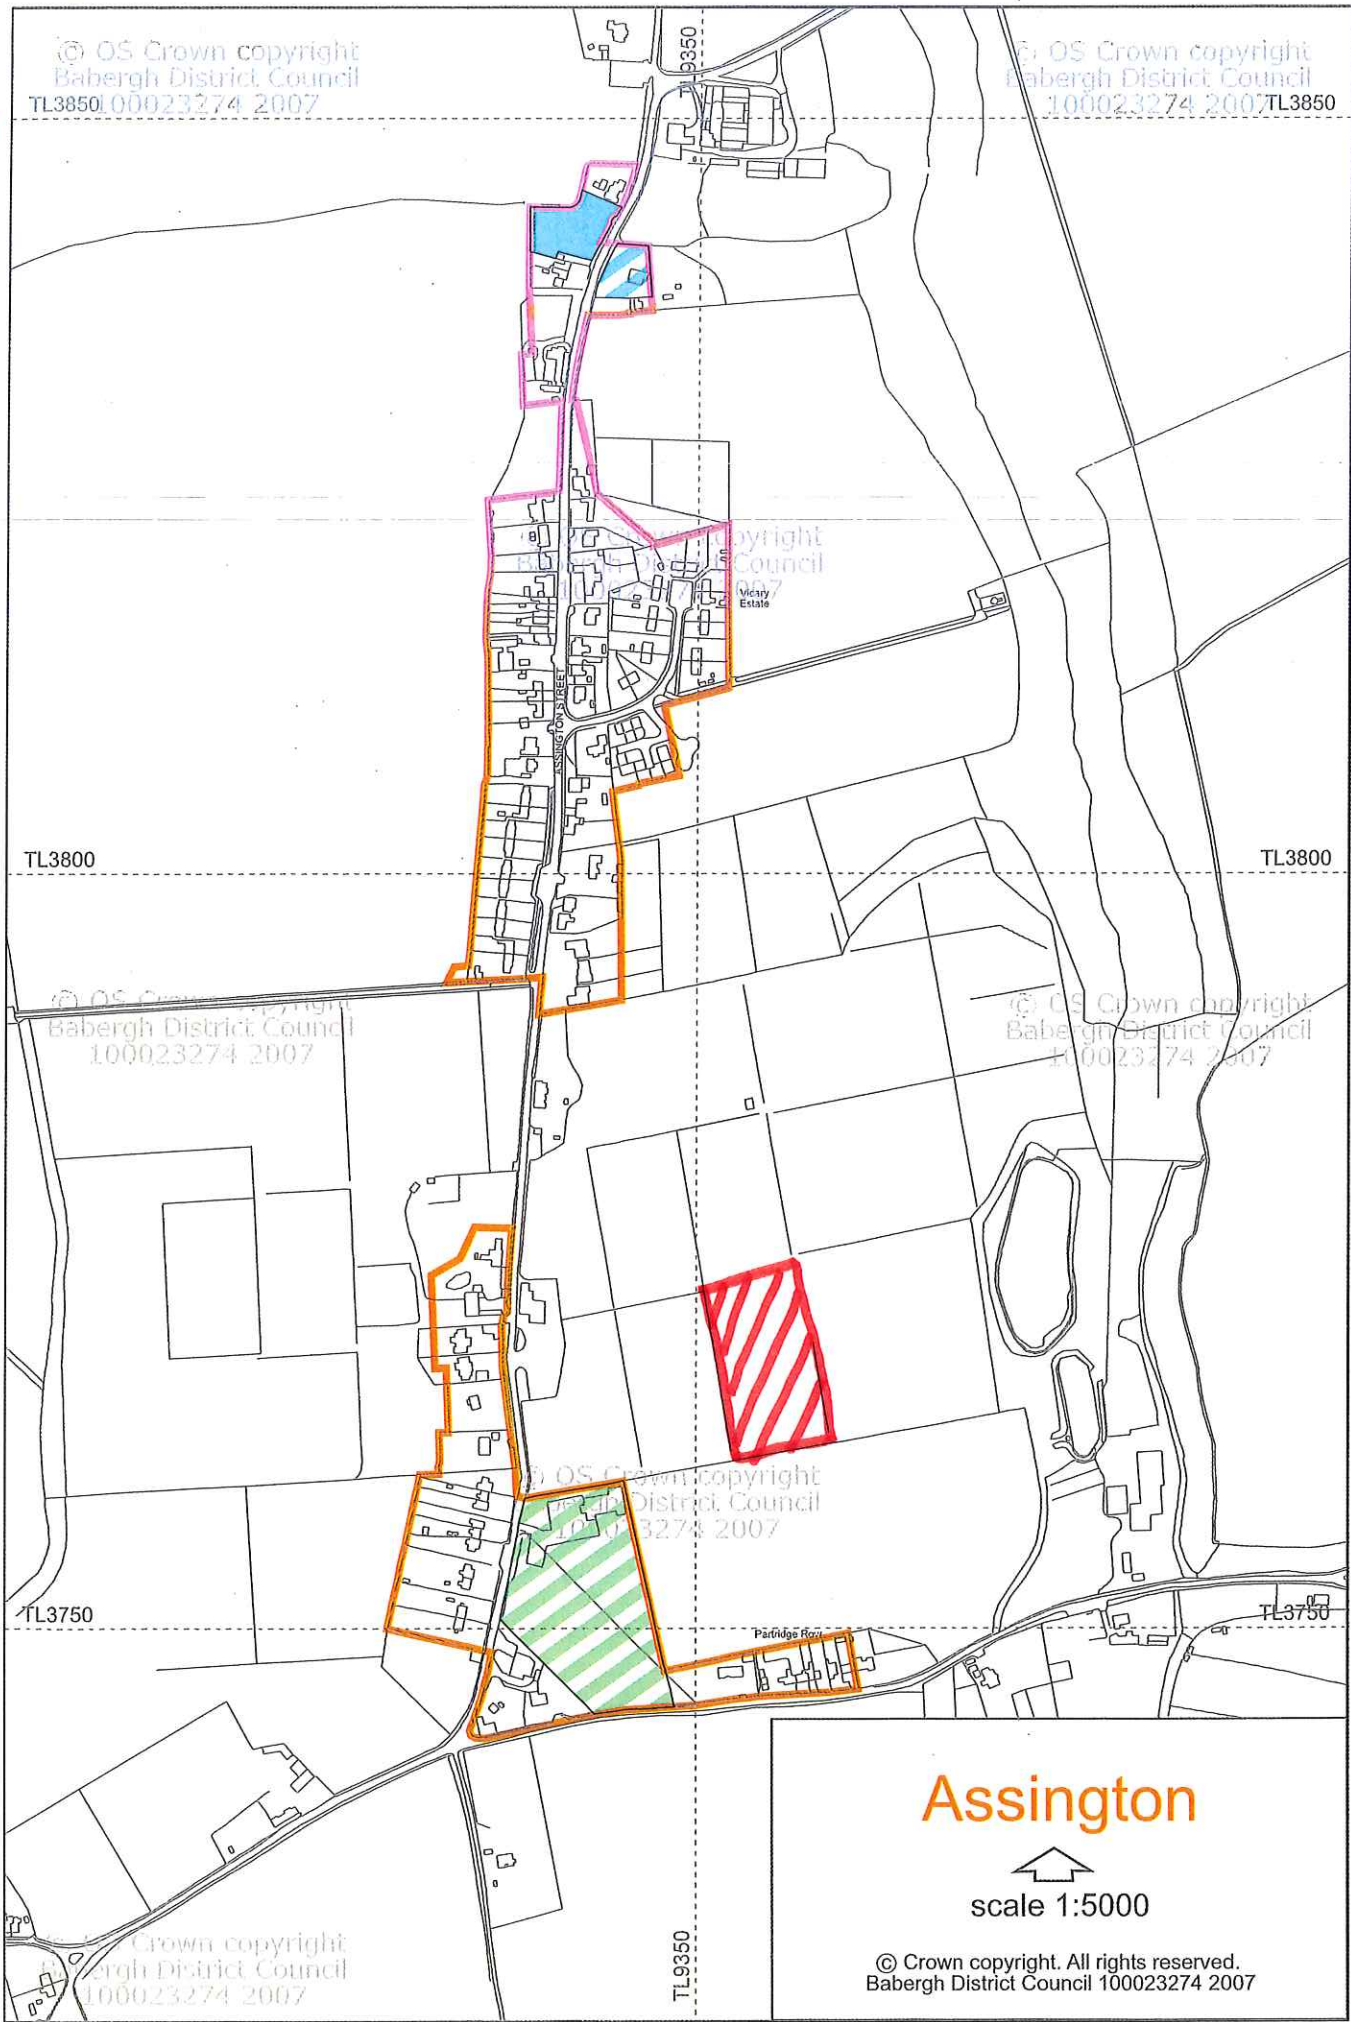

# Assington



scale 1:5000

© Crown copyright. All rights reserved.  
Babergh District Council 100023274 2007