


Application No: DC/20/00263


**Address: Land at Rear of
Cedar Cottage
Occold**

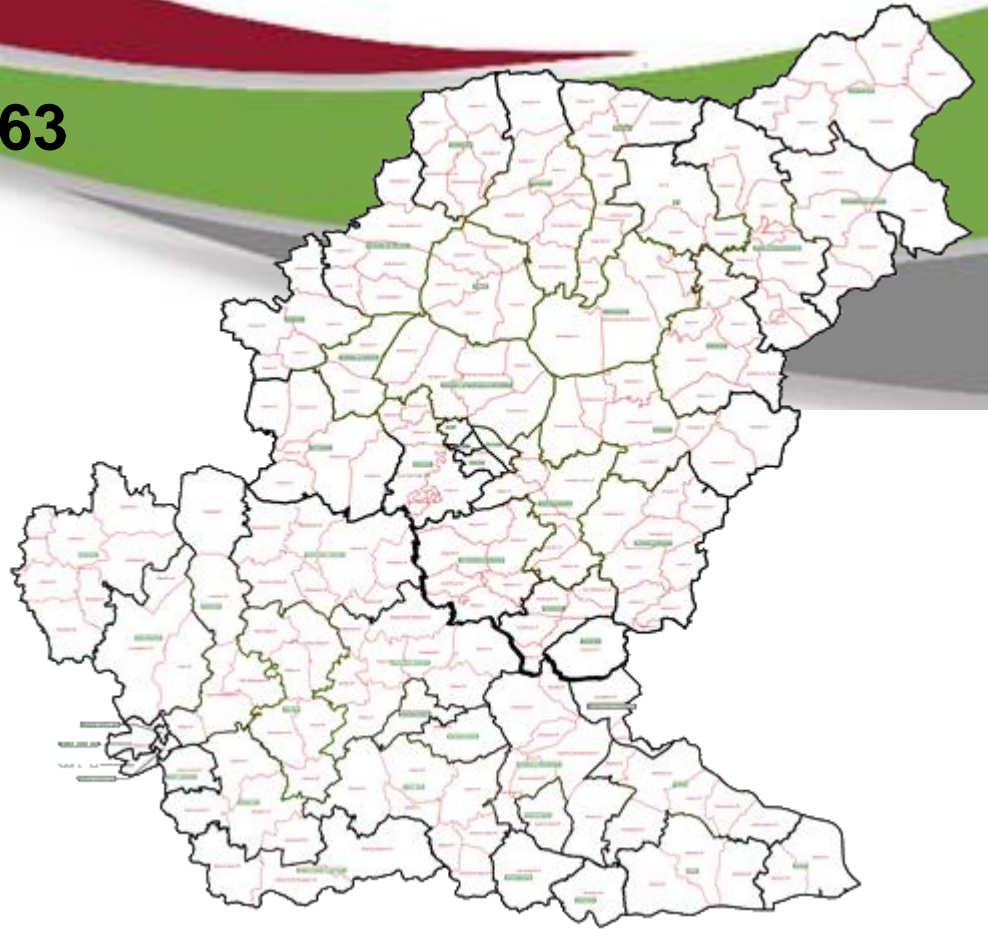




Aerial Map – wider view

Slide 3

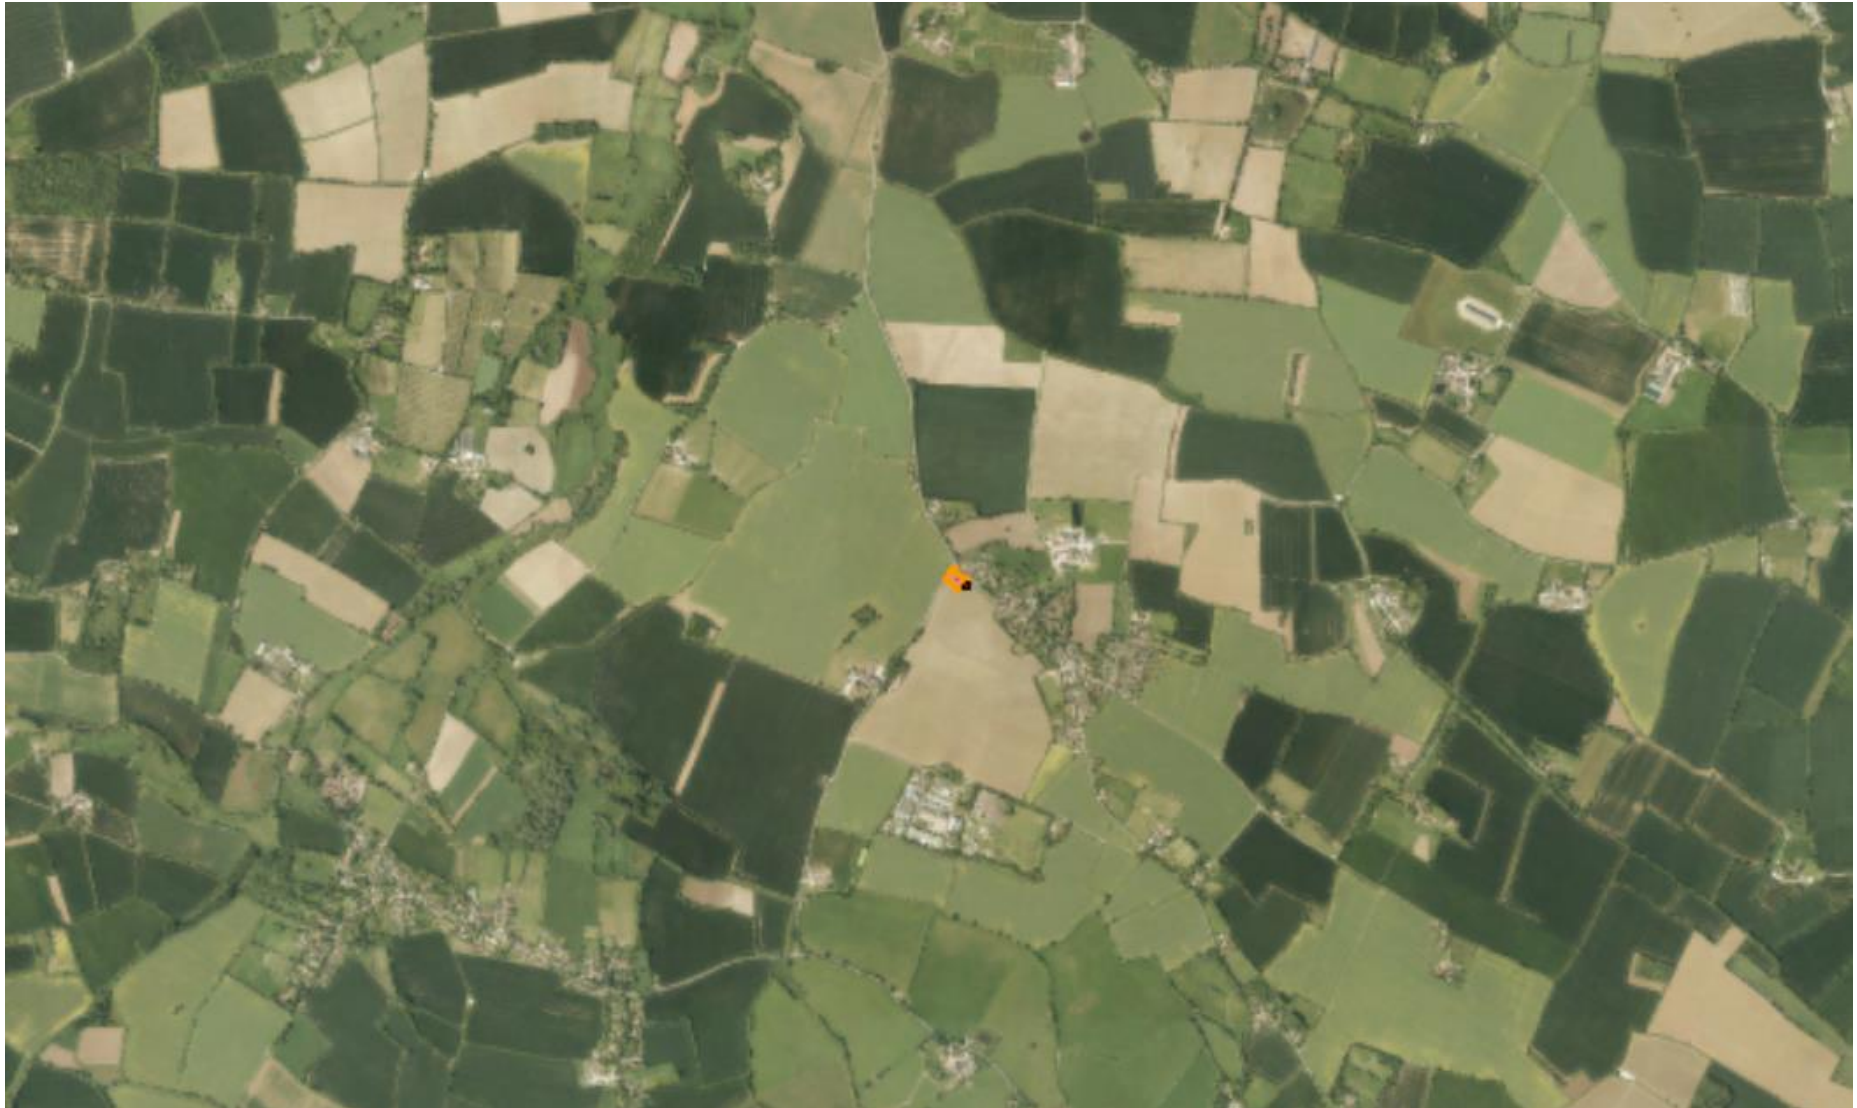

Site Location Plan

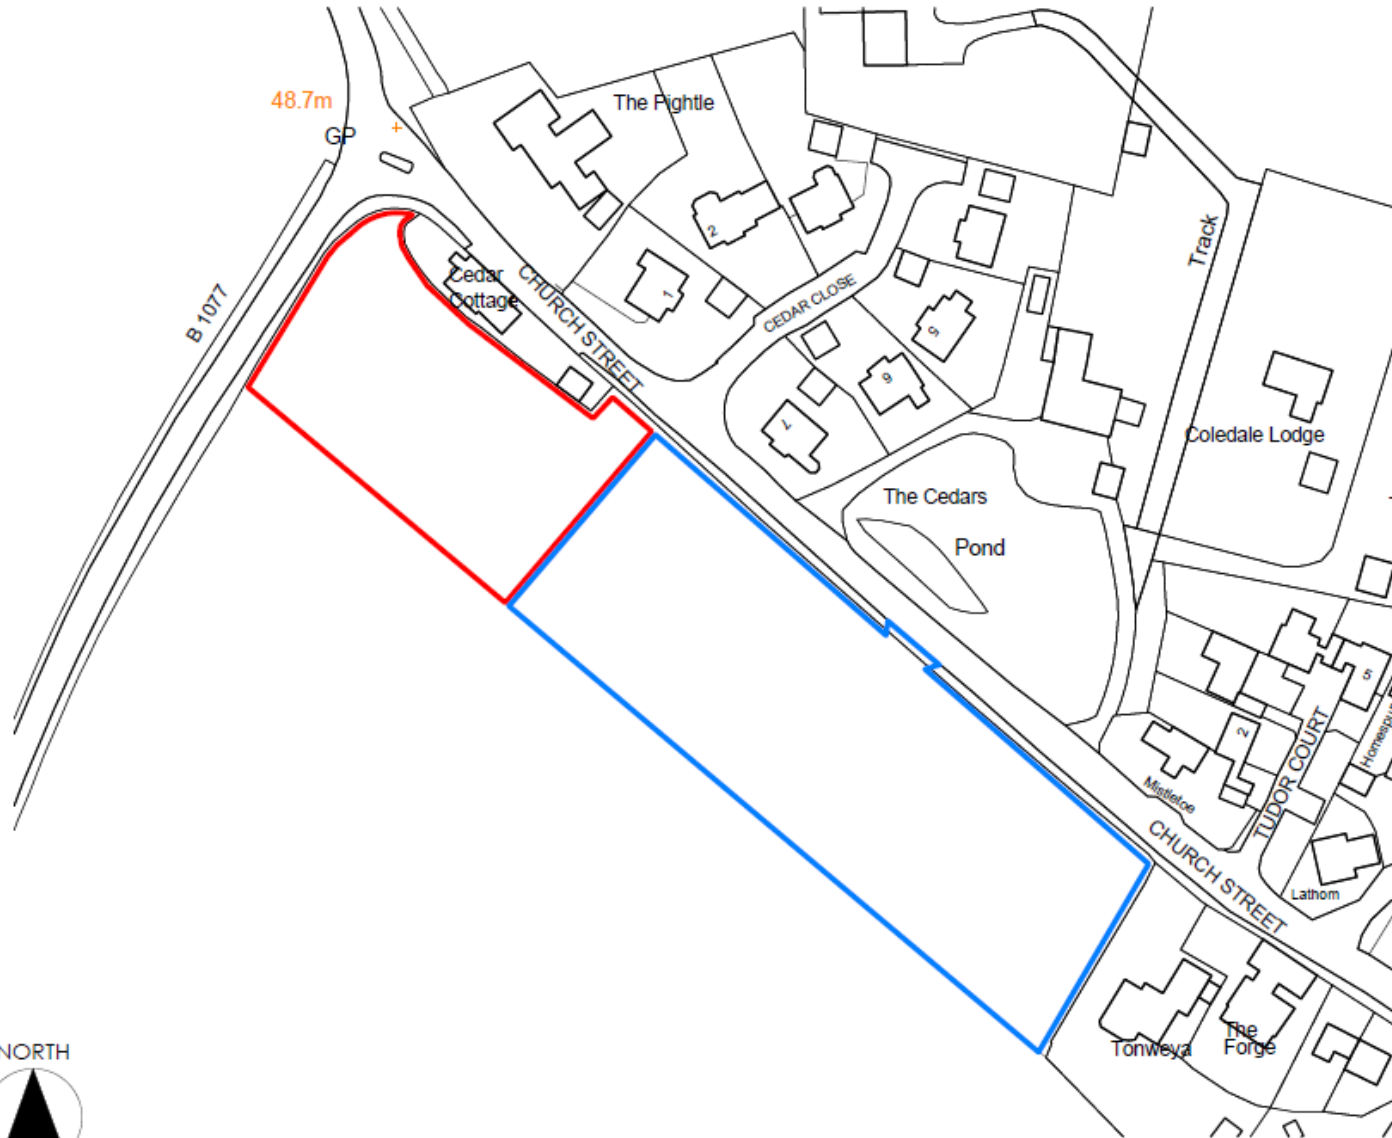

Constraints Map

Slide 5

 Built Up Area Boundaries



Site Layout



PLANNING ISSUE


Issue No: 1
 Date: 20/01/2020
 Proposed Development: Church Street Occold for Hartbuild Ltd

Page: 01 of 01
 Date: 20/01/2020
 Issue No: 1/200
 @ A1
 Scale: 5:8


437 | 01 | B

DESIGNS


CHERRY TREE COPSE - HITCHAM ROAD - WATERHAM
 IP20 9JH
 T: 01473 721166 E: info@designs.co.uk
 148 MILLERS LANE, HITCHAM ROAD, WATERHAM, NORFOLK IP20 9JH

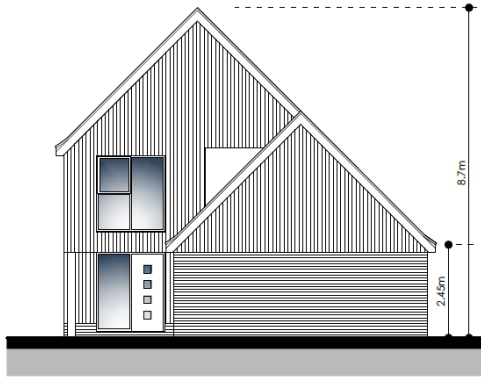


North East (Front) Elevation 1:100

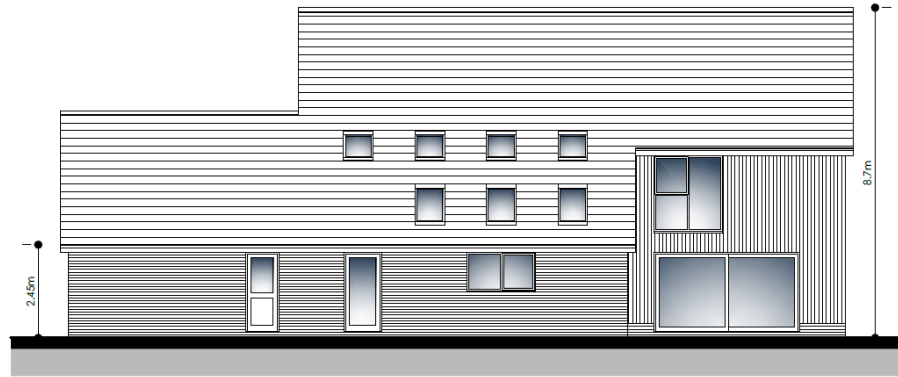

North West (Side) Elevation 1:100

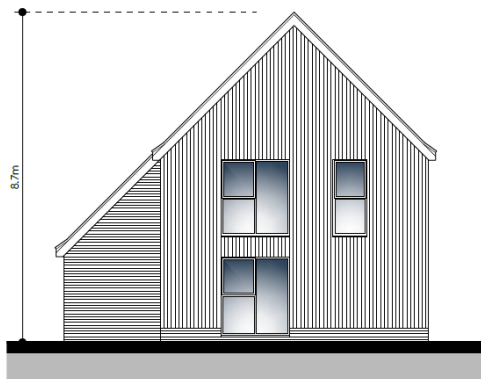

South West (Rear) Elevation 1:100

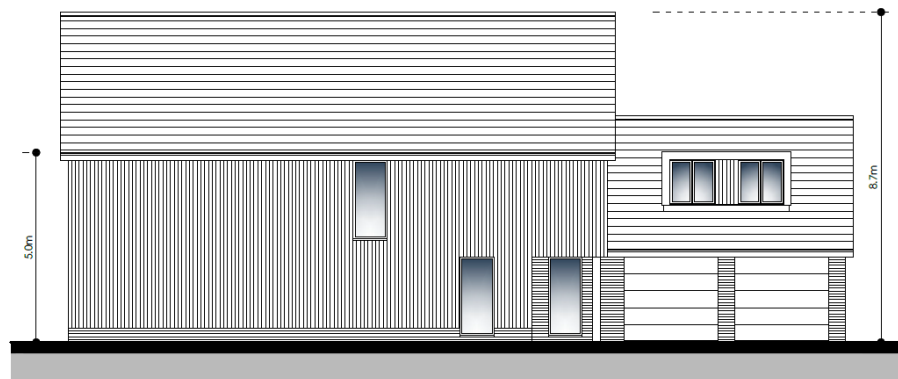

South East (Rear) Elevation 1:100

