


**Application No:**  
DC/21/02359

**Address:**  
Land East Of  
Horham Road  
Athelington

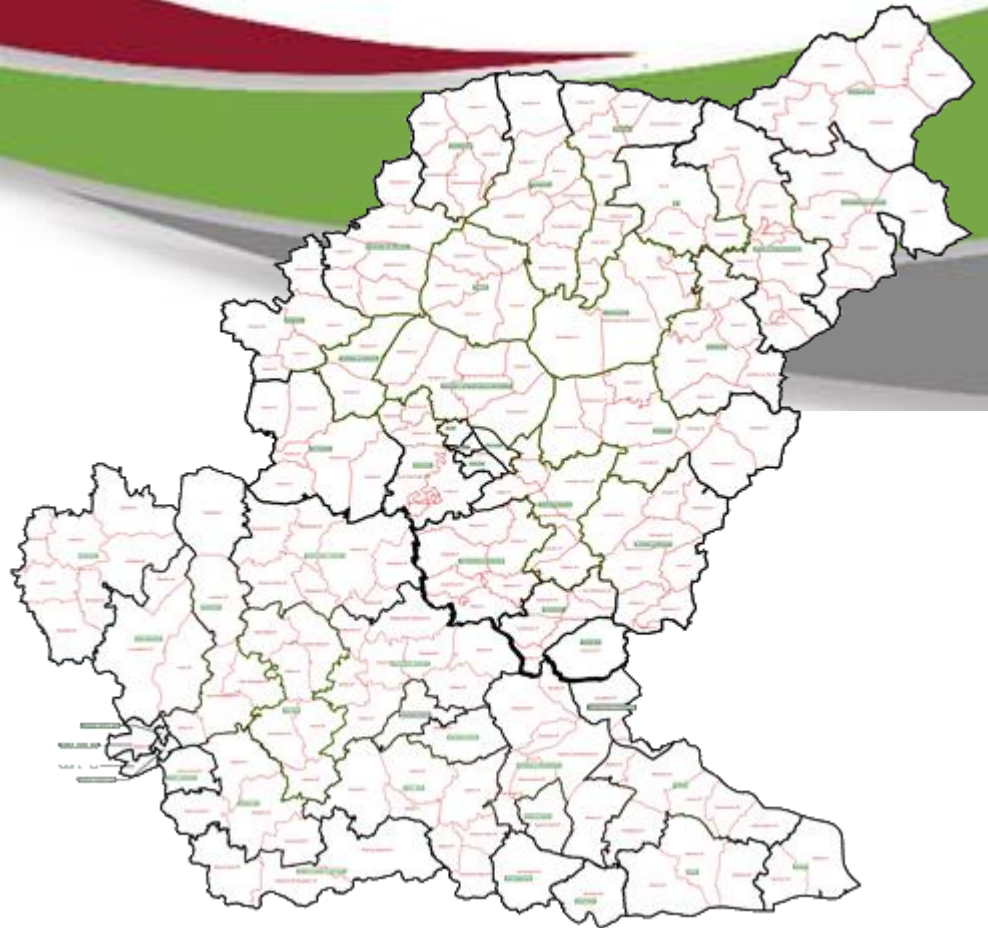




## Aerial Map

Slide 2





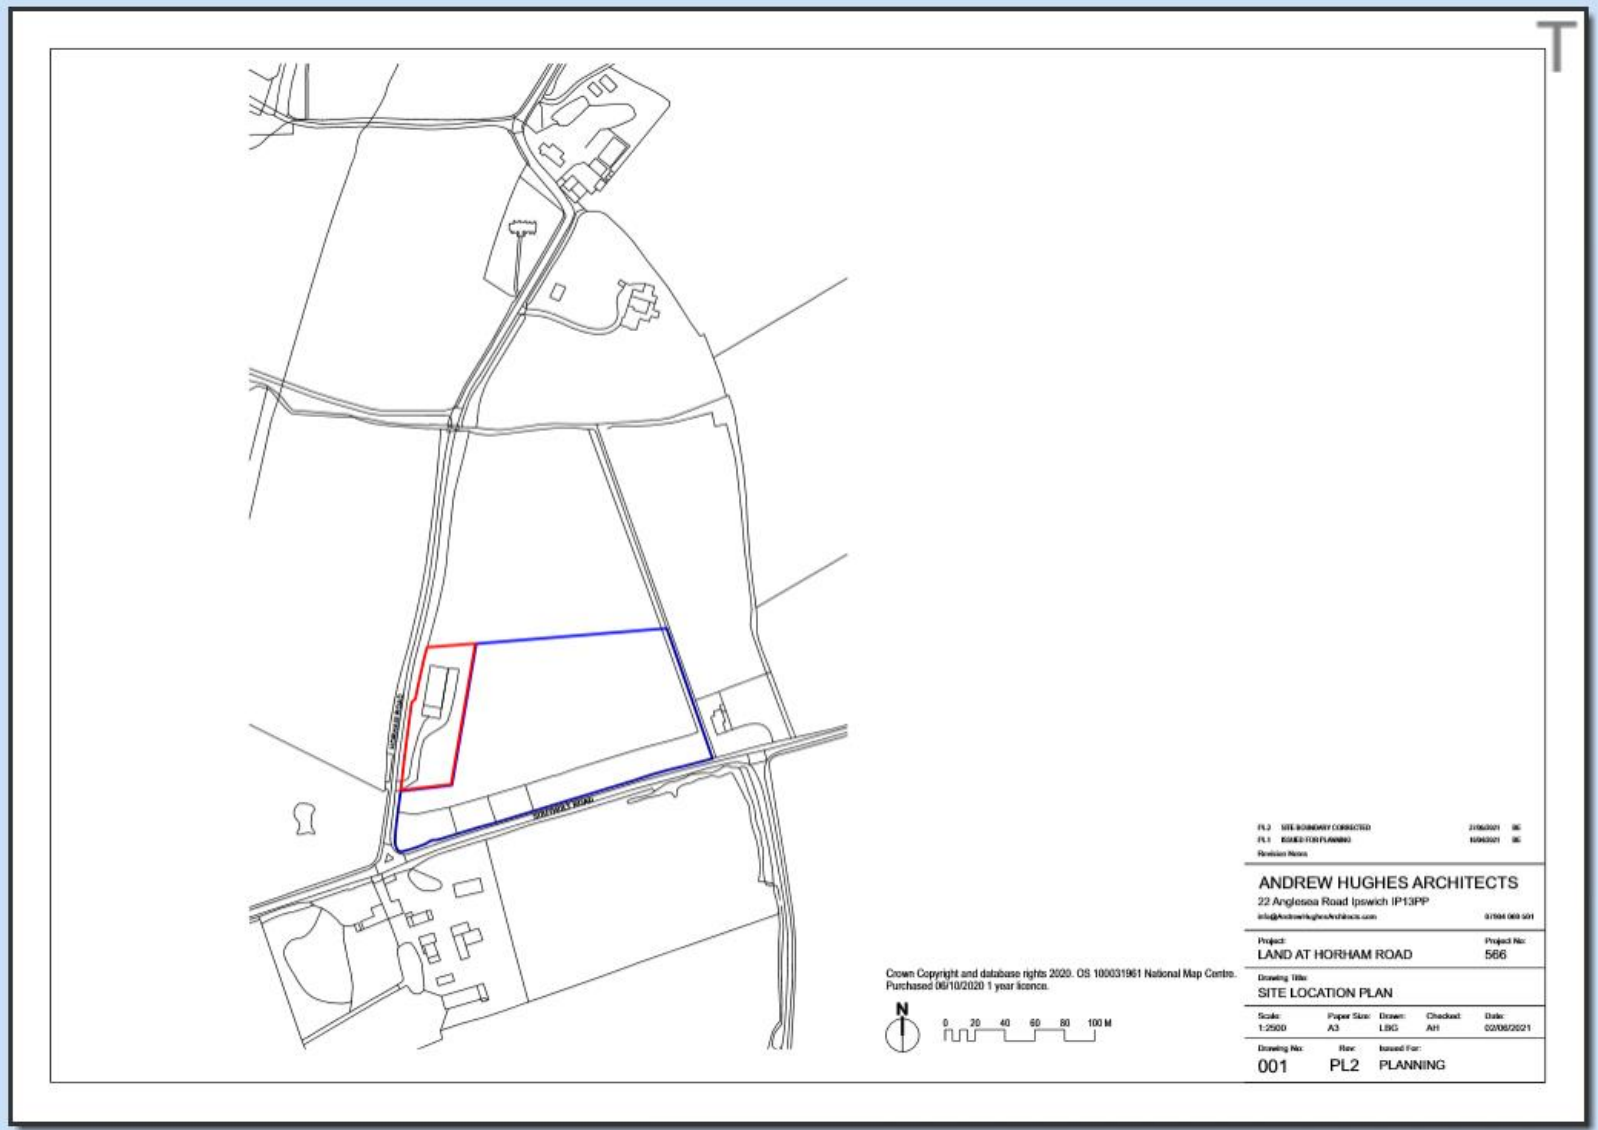

PL2 SITE BOUNDARY CORRECTED 21/06/2021 06  
 PL1 ROAD TIE IN PLANNING 04/06/2021 06  
 Revision Notes

**ANDREW HUGHES ARCHITECTS**  
 22 Anglesia Road Ipswich IP13PP  
 info@andrewhughesarchitects.com 01504 660 501


Project: **LAND AT HORTHAM ROAD** Project No: **566**

Drawing Title:  
**SITE LOCATION PLAN**

Scale: 1:2500 Paper Size: A3 Drawn: LBG Checked: AH Date: 02/06/2021

Drawing No: **001** Rev: **PL2** Issued For: **PLANNING**

Crown Copyright and database rights 2020. OS 100031961 National Map Centre. Purchased 06/10/2020 1 year licence.

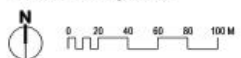



T

# Constraints Map


-  Grade II
-  Footpath



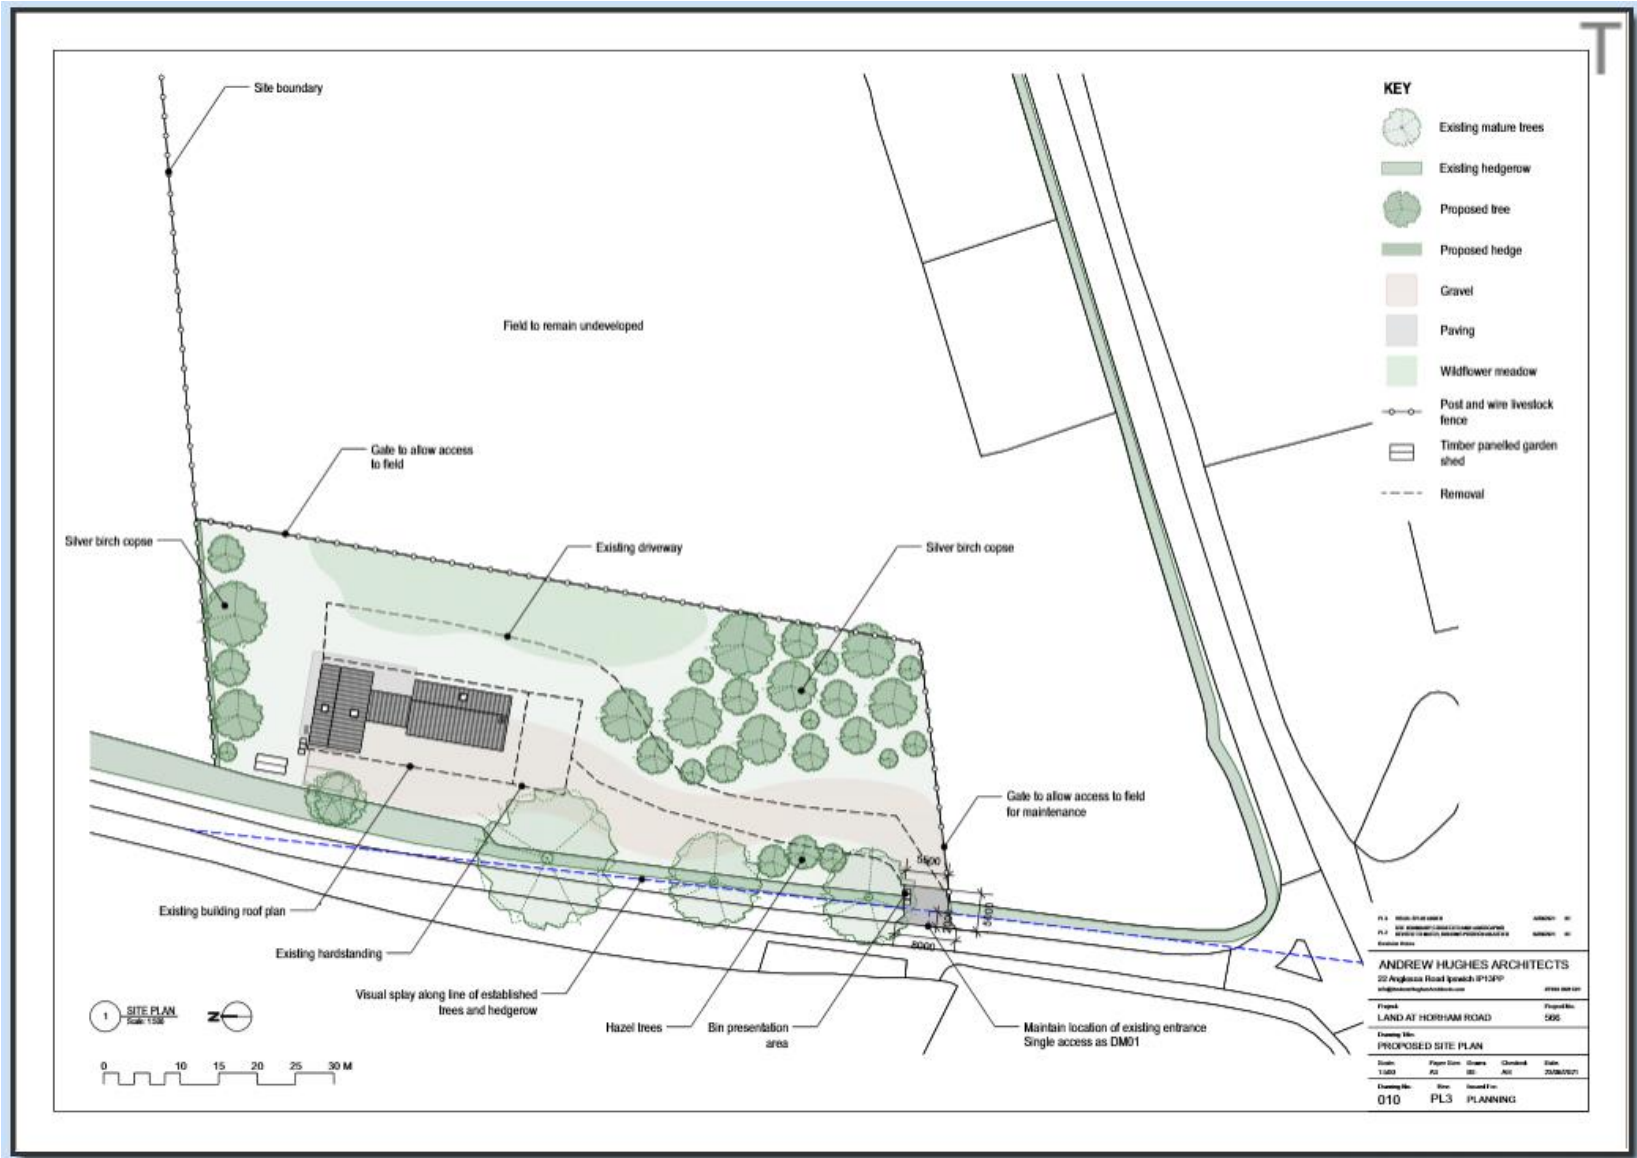

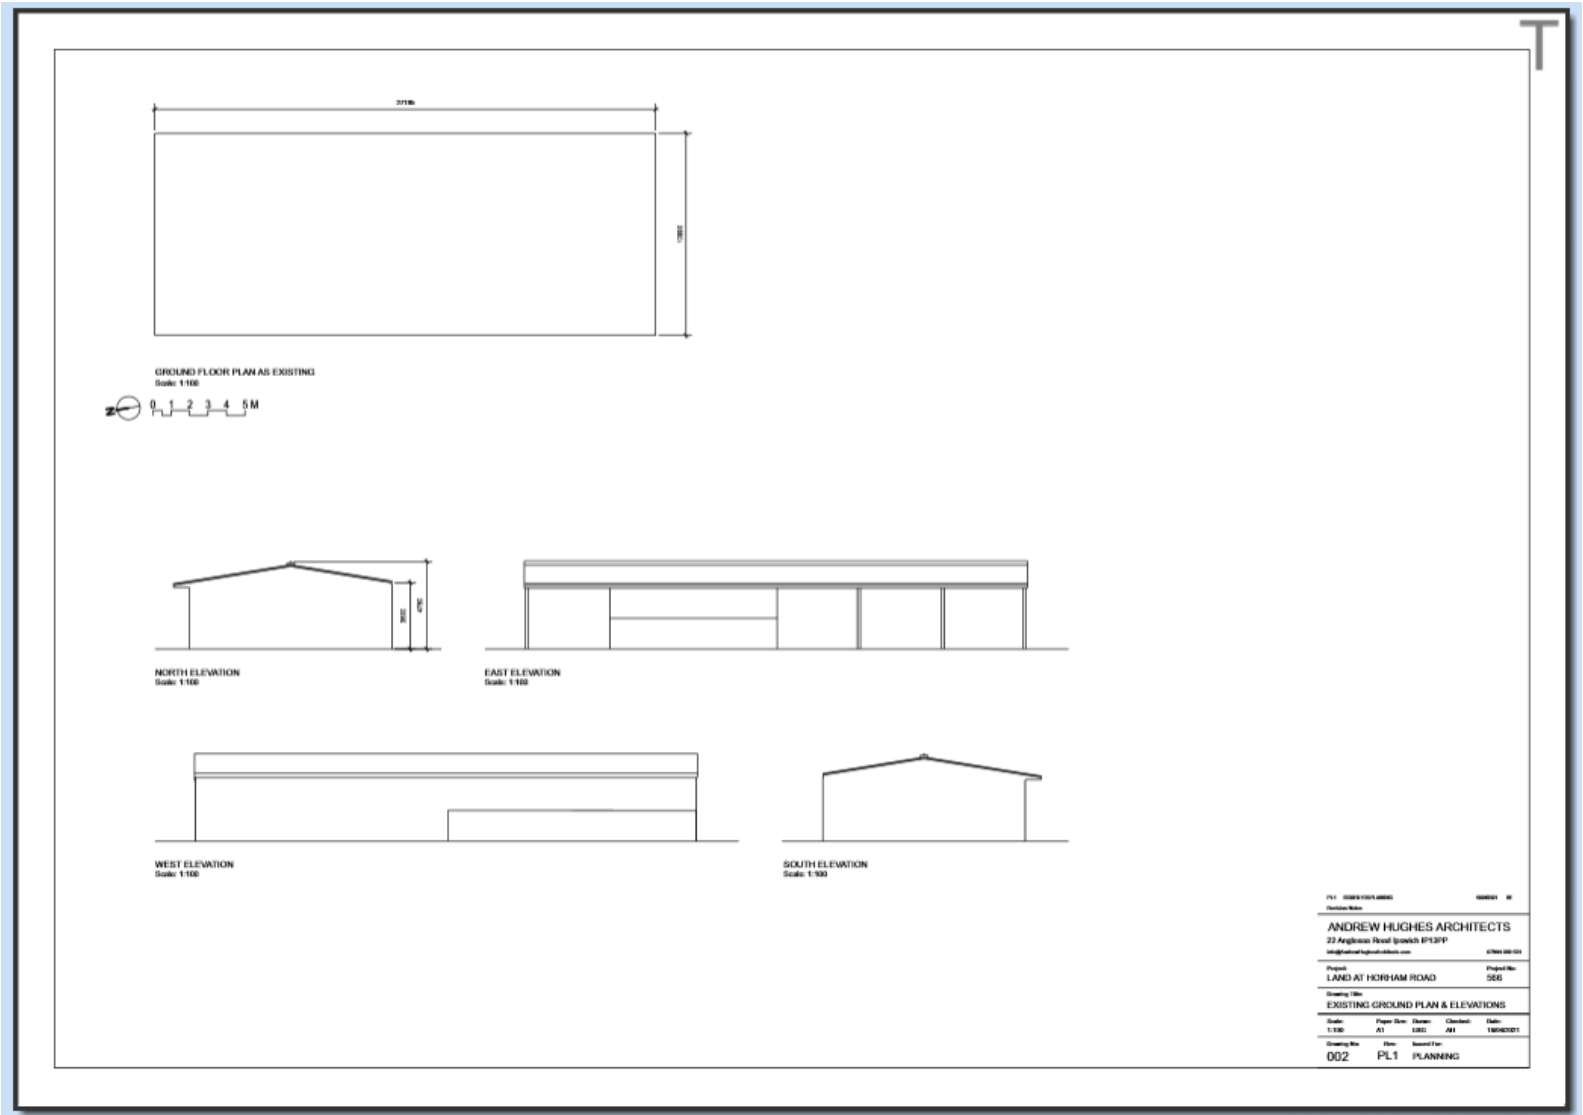


# Proposed Plans

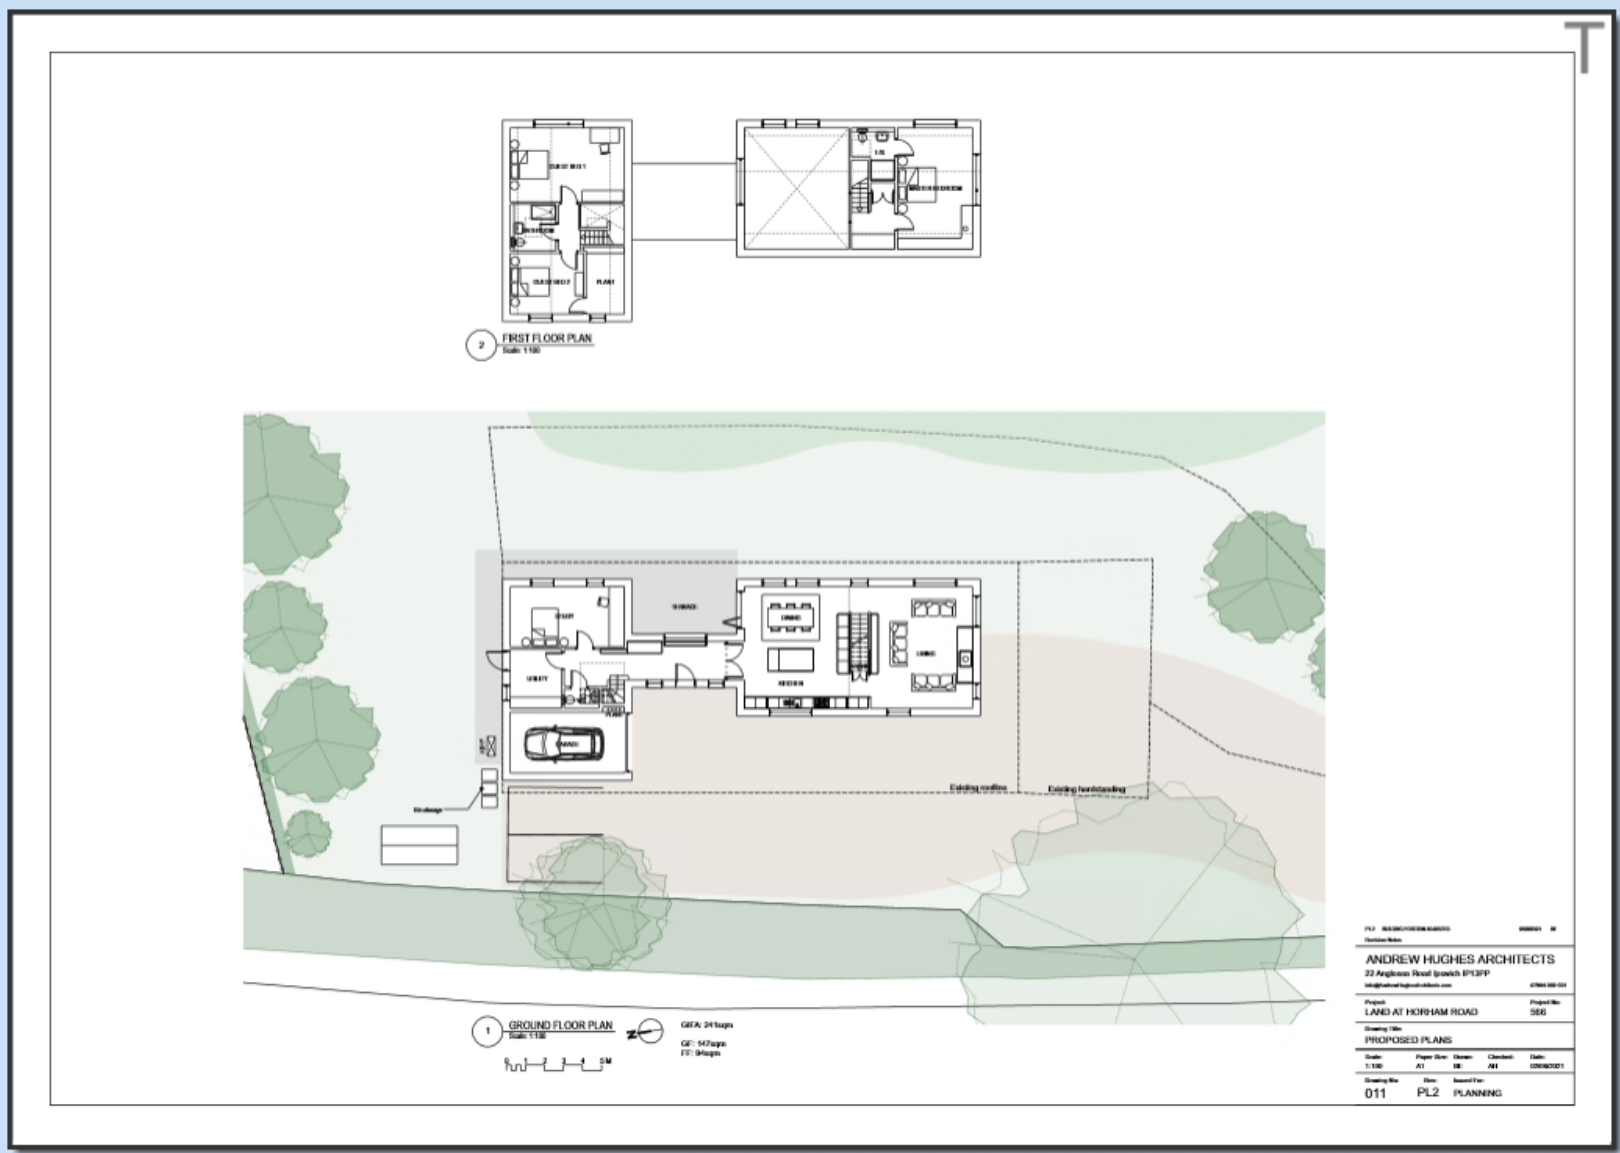





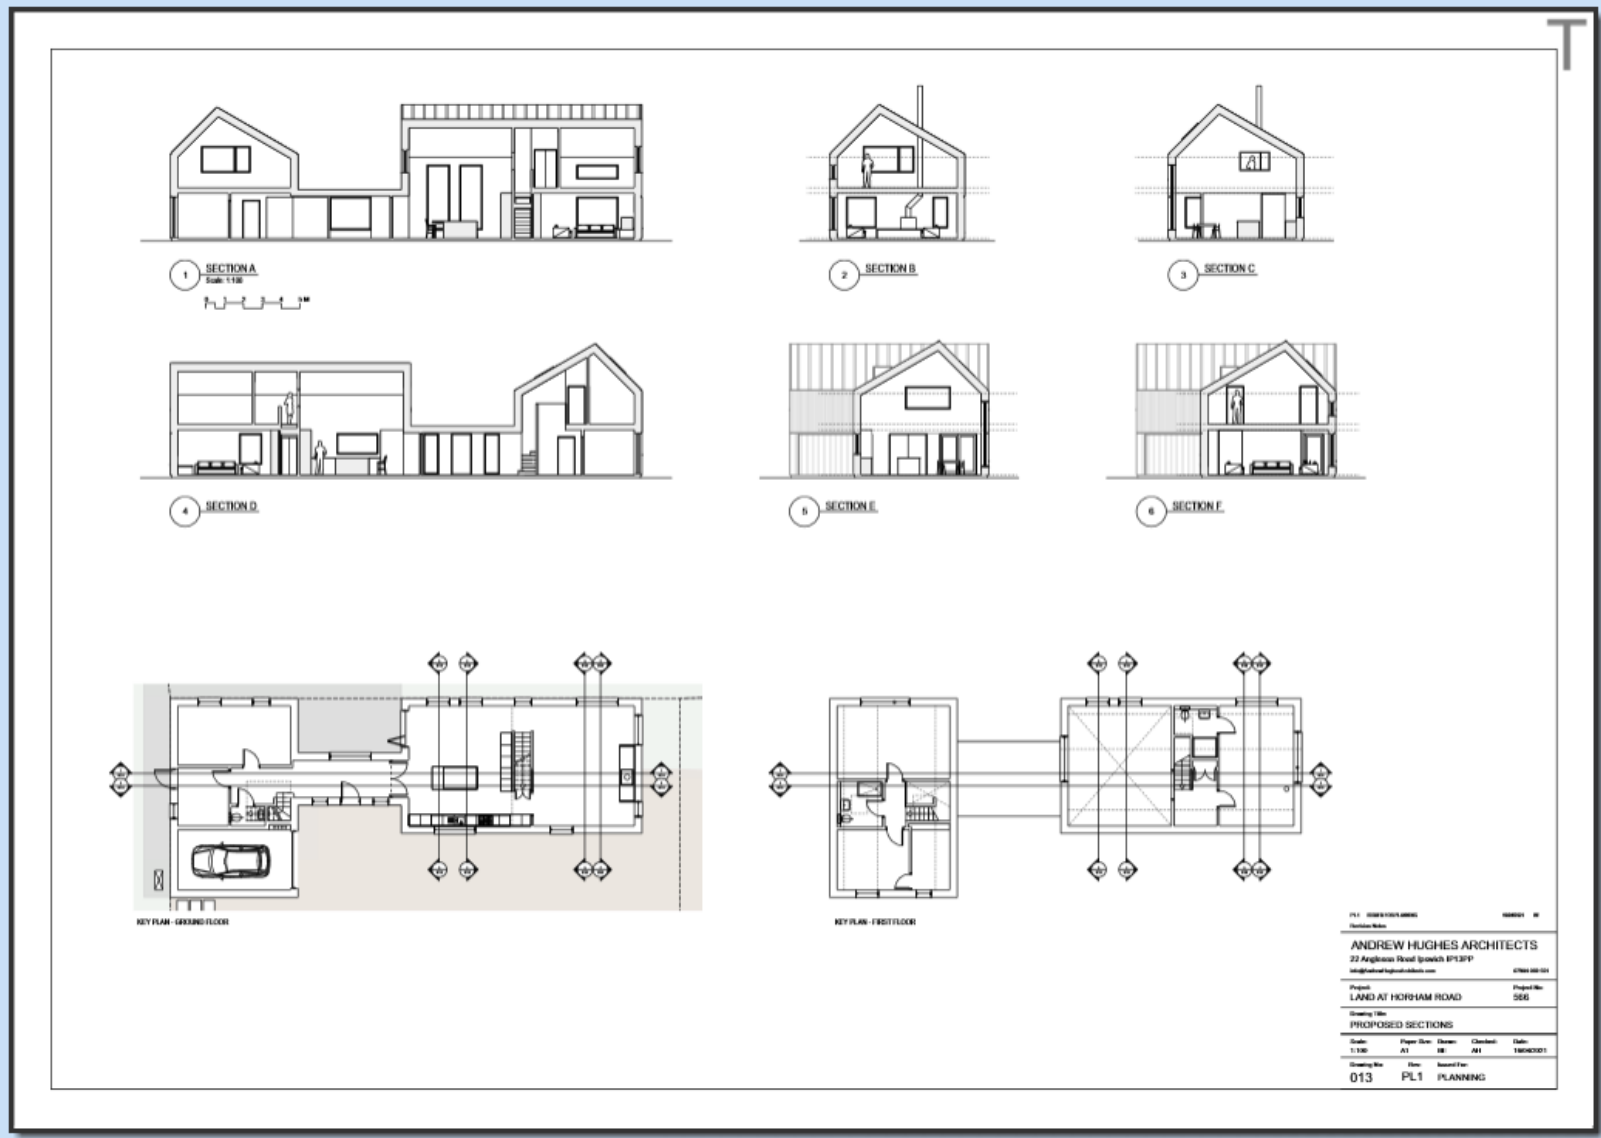

The drawing set includes six vertical sections and two key plans:

- SECTION A:** Scale 1:10. Shows a cross-section of a building with a gabled roof on the left and a flat roof on the right. Includes a scale bar.
- SECTION B:** Shows a cross-section of a smaller building with a gabled roof.
- SECTION C:** Shows a cross-section of a building with a gabled roof and a chimney.
- SECTION D:** Shows a cross-section of a building with a large open-plan area on the ground floor and a gabled roof on the right.
- SECTION E:** Shows a cross-section of a building with a gabled roof and a chimney.
- SECTION F:** Shows a cross-section of a building with a gabled roof and a chimney.
- KEY PLAN - GROUND FLOOR:** Shows the layout of the ground floor with section lines A-F and a car parked in a garage.
- KEY PLAN - FIRST FLOOR:** Shows the layout of the first floor with section lines A-F.

<small>PL1 - 150624-0101-000001</small> <small>Number/Name</small> <b>ANDREW HUGHES ARCHITECTS</b> <small>22 Angleside Street Ipswich IP1 3BP</small> <small>ah@andrewhughesarchitects.com 01463 288101</small>			
<small>Project</small> <b>LAND AT HORHAM ROAD</b>		<small>Project No.</small> <b>566</b>	
<small>Drawing Title</small> <b>PROPOSED SECTIONS</b>			
<small>Scale</small> <b>1:100</b>	<small>Paper Size</small> <b>A1</b>	<small>Sheet</small> <b>01</b>	<small>Client</small> <b>AS</b>
<small>Drawing No.</small> <b>013</b>	<small>Flow</small> <b>PL1</b>	<small>Revised To</small> <b>PLANNING</b>	<small>Date</small> <b>15/06/2011</b>