



Application No: DC/21/00609


**Address: Land To The South
of Eye Airfield and North of
Castledon Way, Eye**



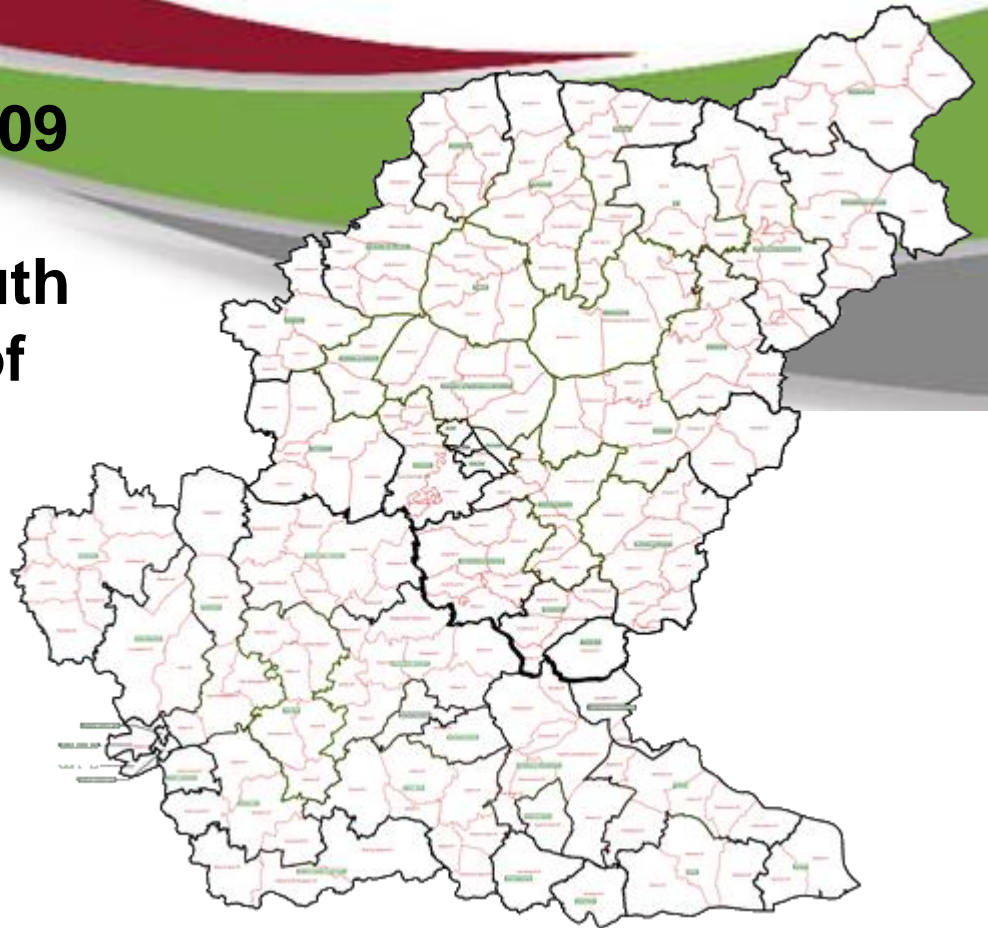

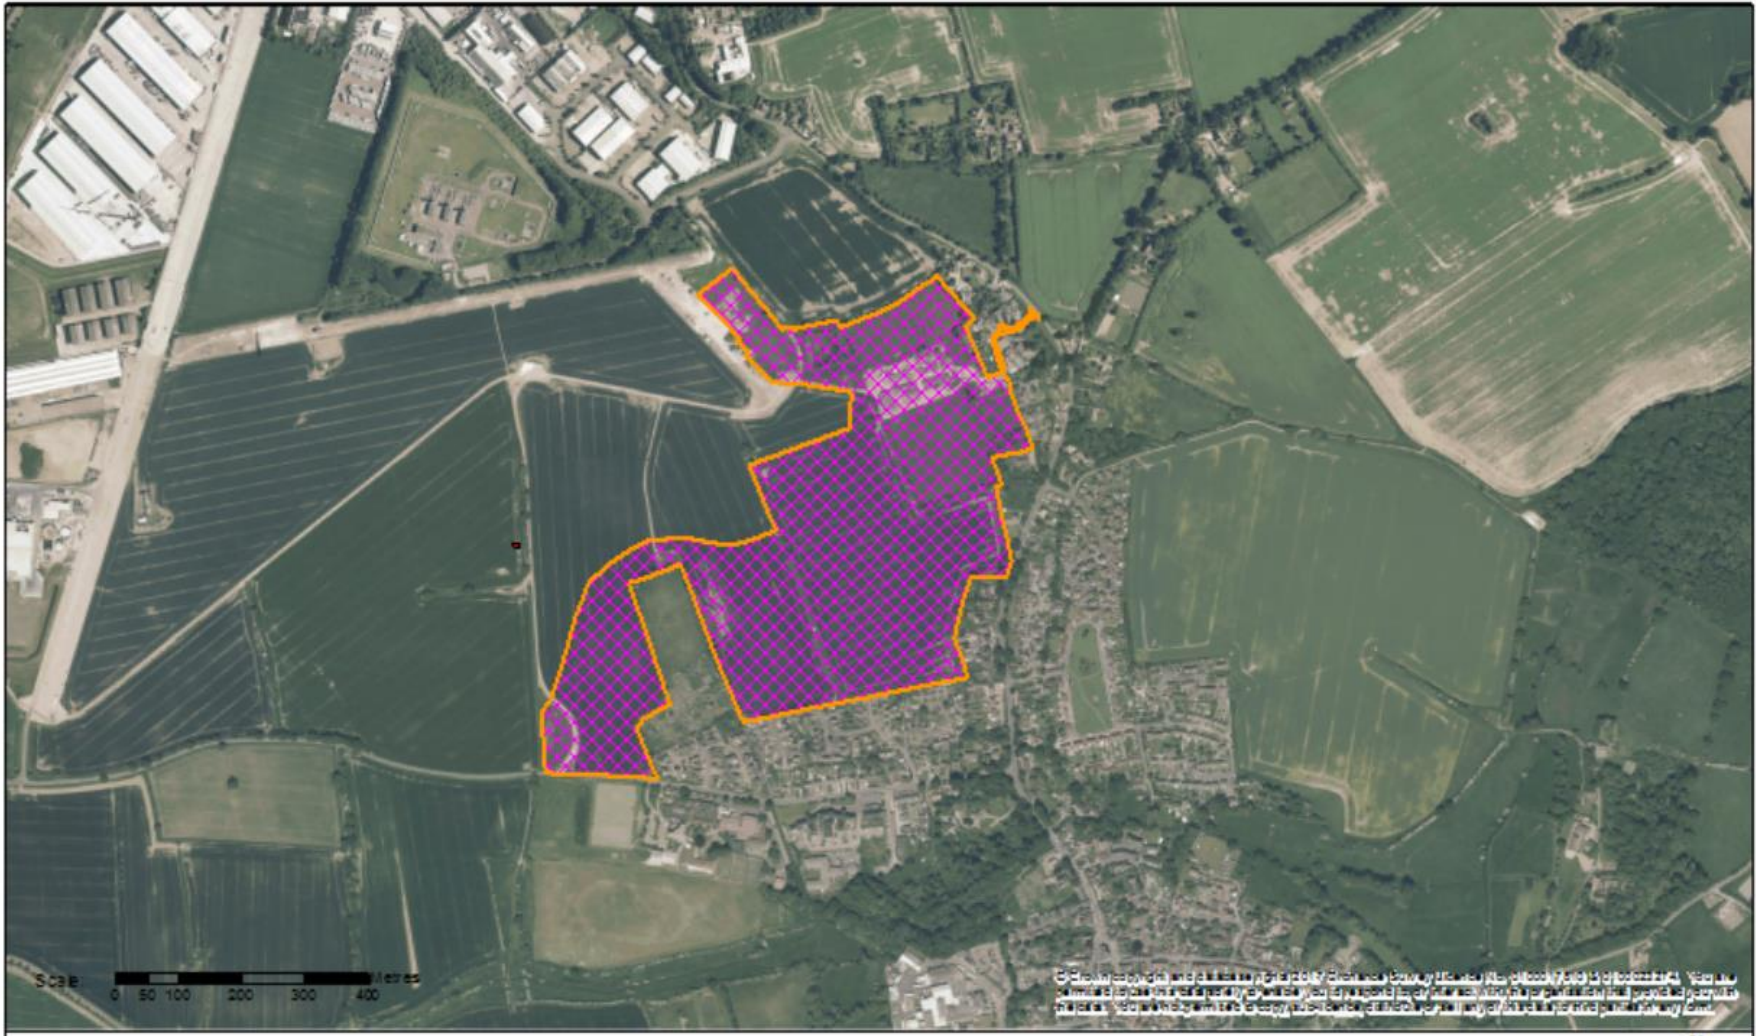

Site Location Plan

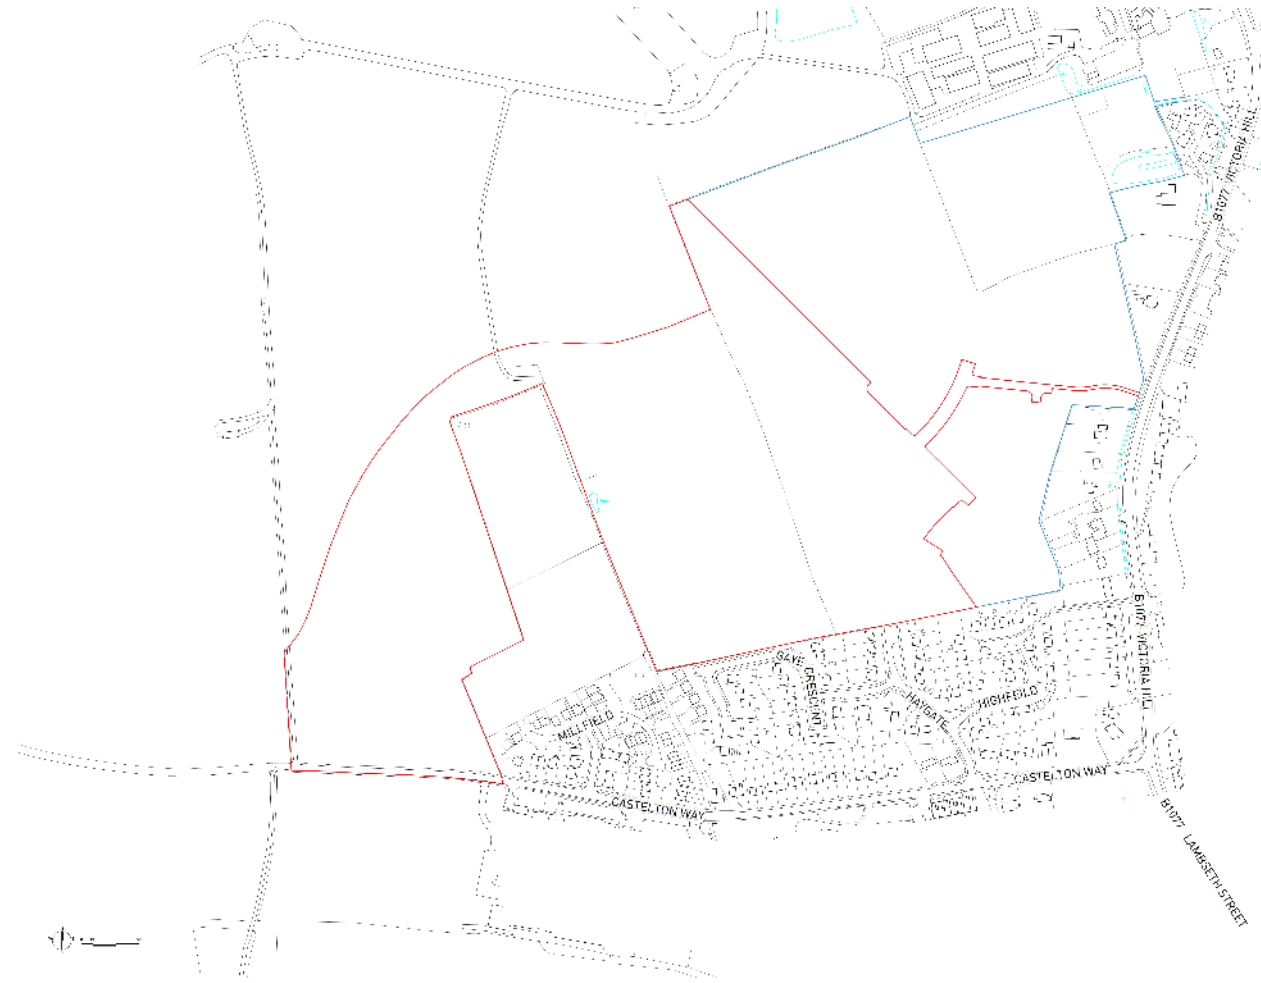

KEY

	FIELD-419112-11-14
	LAND USE APPLICATIONS CON REL 12-11

PHASE 1, EYE AIRFIELD, CASTLETON WAY, EYE - SITE LOCATION PLAN




Constraints Map

Potentially Contaminated Land


- Public Rights of Way**
- ⋯ Footpath
 - - - Bridleway
 - · - · - Restricted Byway
 - · - · - Byway Open to All Traffic

- Listed Buildings**
- Grade I
 - Grade II
 - Grade II*

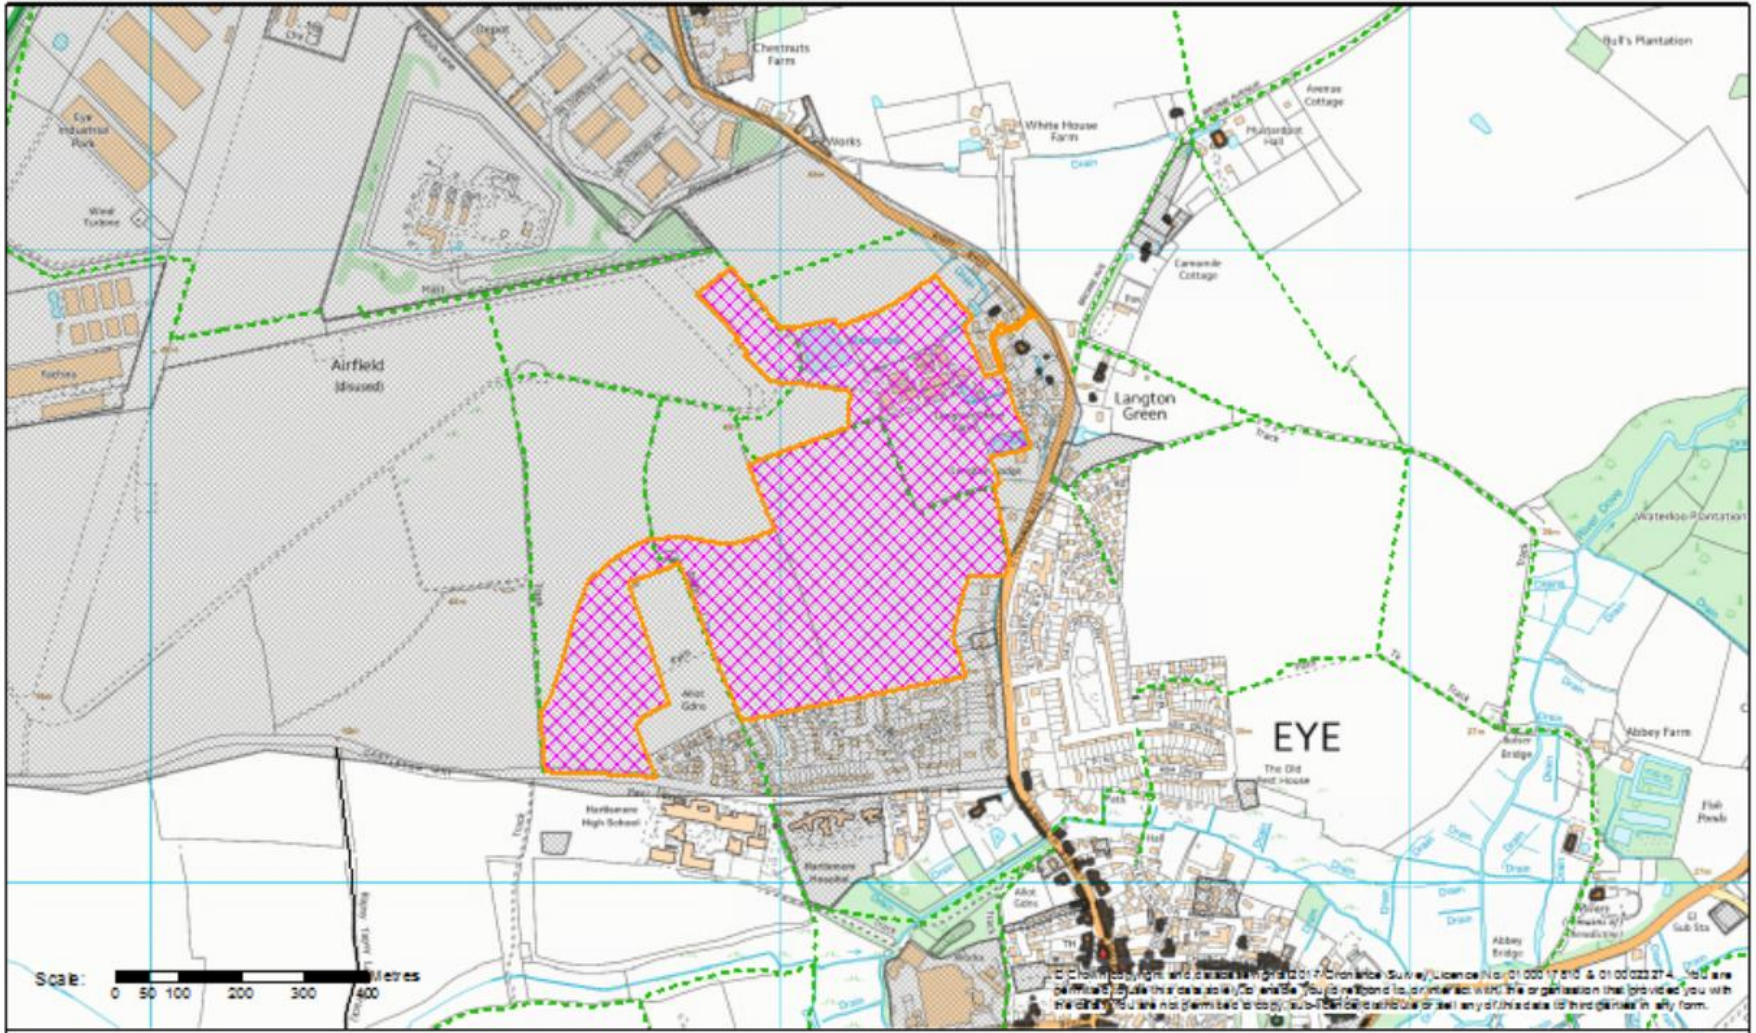


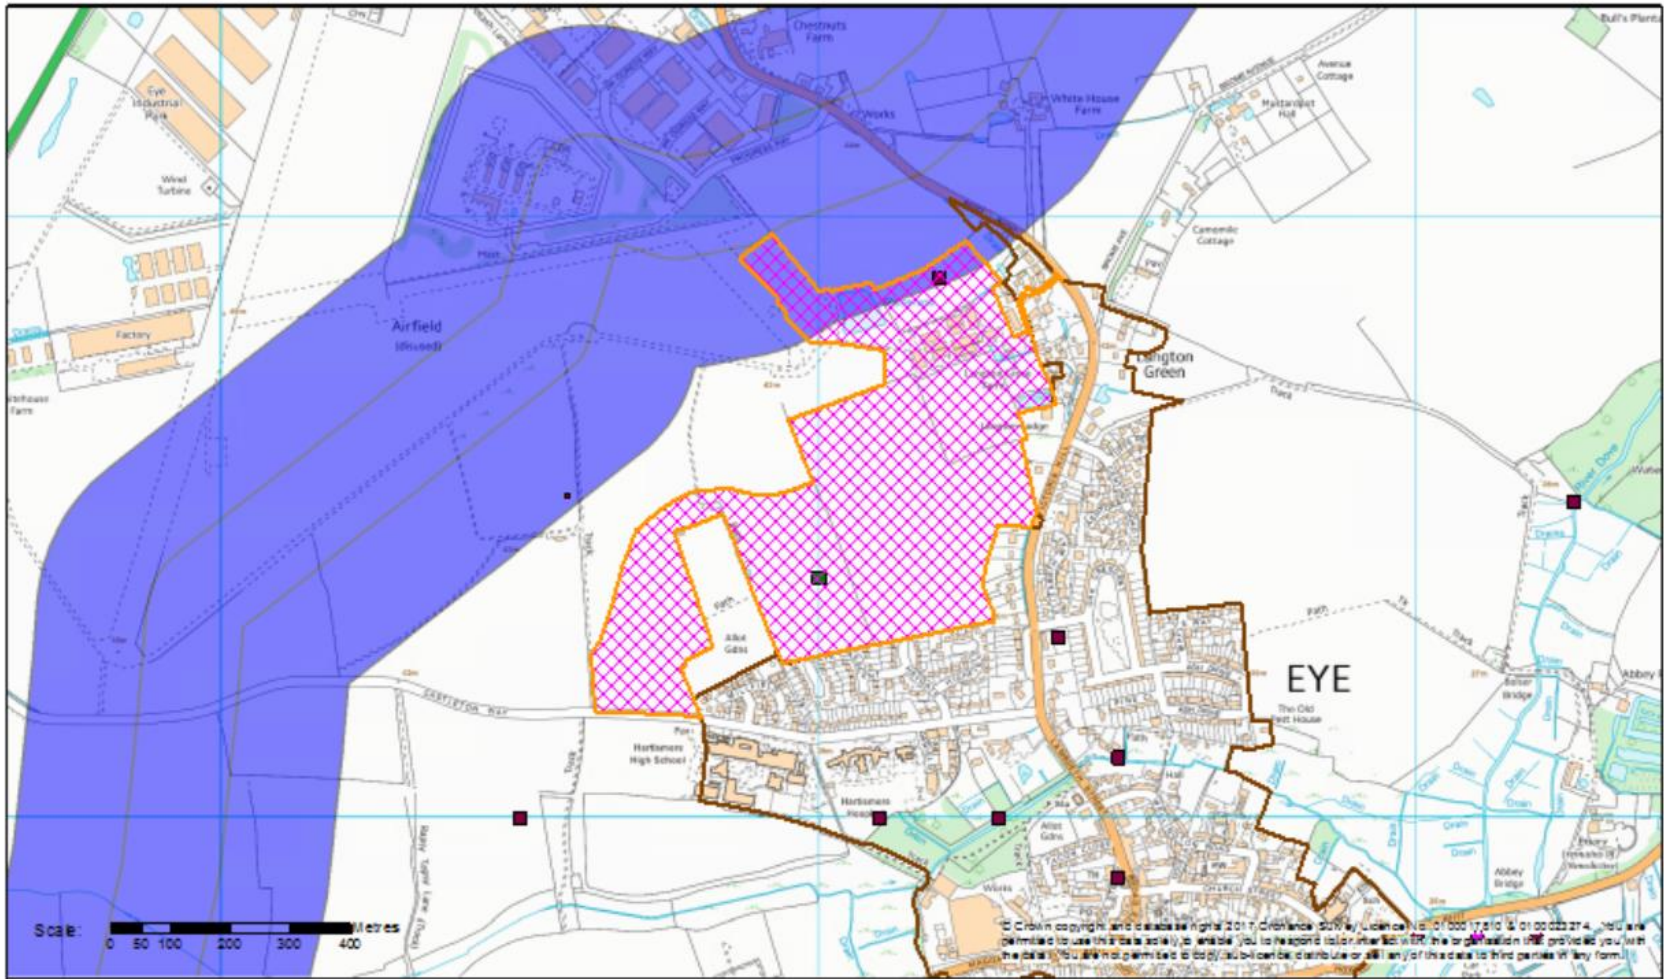
Constraints Map

Biodiversity - Schedule 9 Animals, Birds, Crayfish, Plants

 Biodiversity - Schedule 9 Animals e.g. Eastern Grey Squirrel

 Built Up Area Boundaries


 High Pressure Gas Pipeline 30.48 Buffer




Plans and elevations Bungalow 2




FRONT ELEVATION

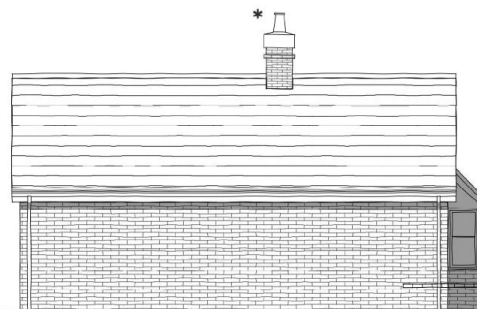

SIDE ELEVATION

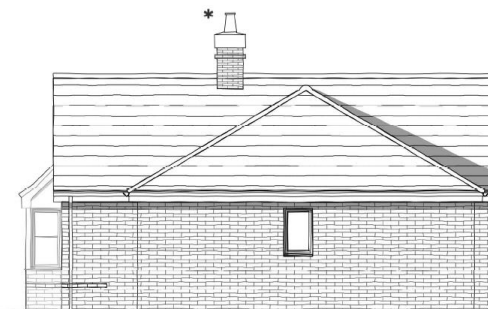

SIDE ELEVATION

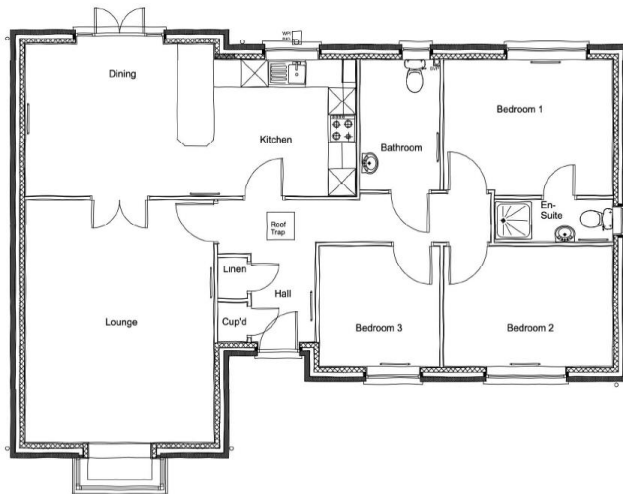

GROUND FLOOR PLAN

1:100 Scale



REAR ELEVATION


* Chimney - Plots 89, 119, 133H, 138 only

PLOTS: 59, 60H, 67H, 89, 92, 107, 119, 121H, 133H, 138


NOTE: Refer to material plans for plot specific materials

PHASE 1, EYE AIRFIELD, CASTLETON WAY, EYE - BUNGALOW 2 CA3 | ELEVATIONS AND FLOOR PLANS [BRICK]


Pegasus is not responsible for any use of these documents for any purpose other than that for which they were prepared. Pegasus does not accept any liability for any use of these documents for any purpose other than that for which they were prepared. Pegasus does not accept any liability for any use of these documents for any purpose other than that for which they were prepared.

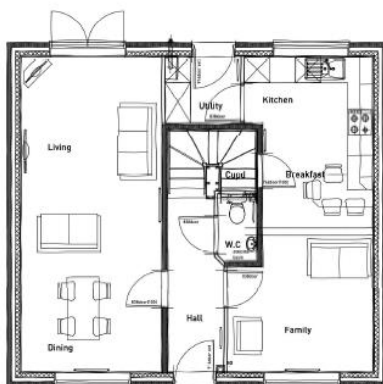



GROUND FLOOR PLAN

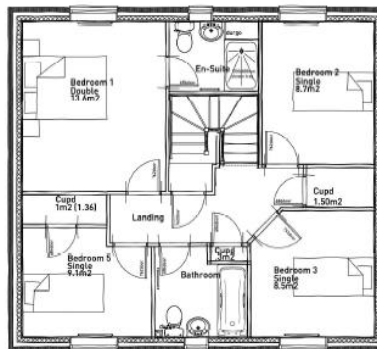

FIRST FLOOR PLAN

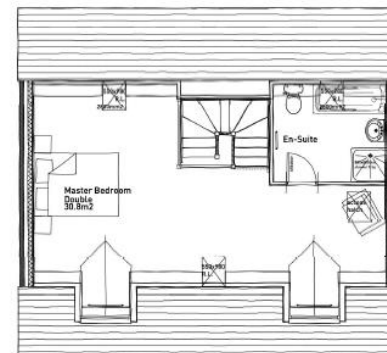


SECOND FLOOR PLAN

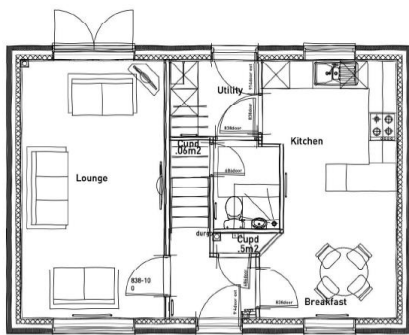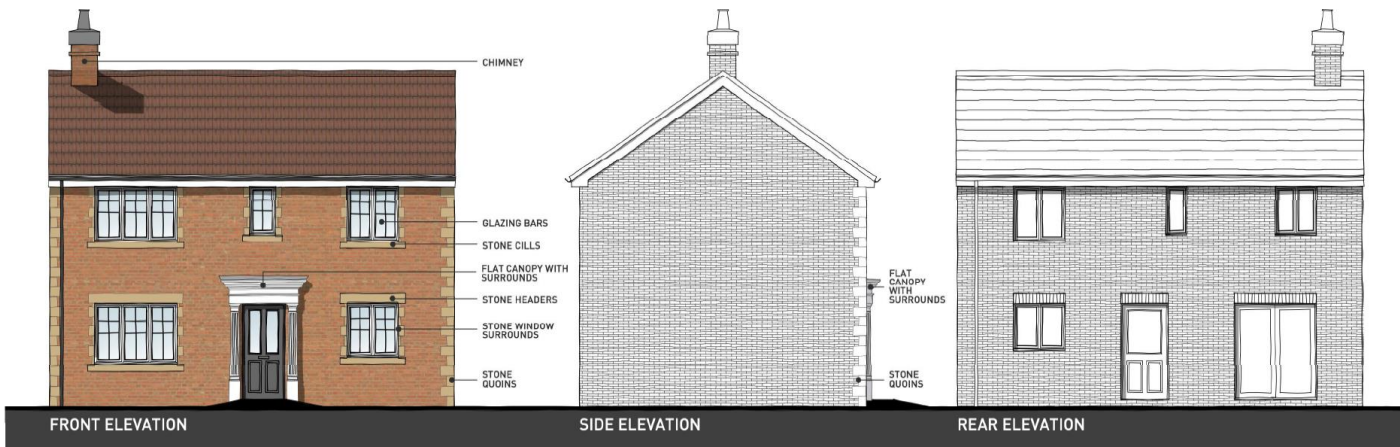


GROUND FLOOR PLAN

1:100 Scale
 0 1 3 5m

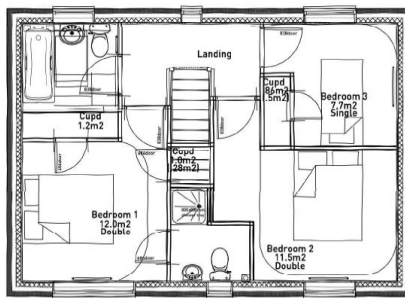

FIRST FLOOR PLAN

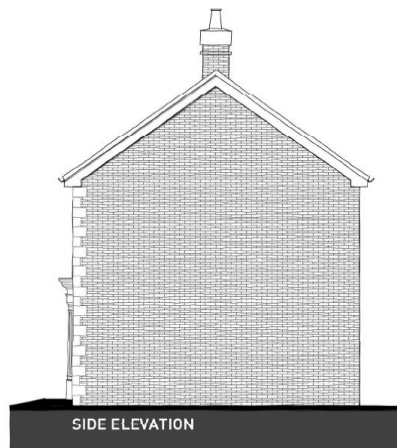

PLOTS: 13

NOTE: Refer to material plans for plot specific materials

PHASE 1, EYE AIRFIELD, CASTLETON WAY, EYE - CHARNWOOD CA1 | ELEVATIONS AND FLOOR PLANS [BRICK]

Copyright Pegasus Planning Group Ltd. Crown copyright. All rights reserved. Ordnance Survey Copyright Licence number: 100020444. Elevation Licence number: 100002193. Standard OS licence rights conditions apply. Reproduction in any form or by any means without the prior written permission of Pegasus Planning Group Ltd. is prohibited.




FRONT ELEVATION



SIDE ELEVATION




REAR ELEVATION

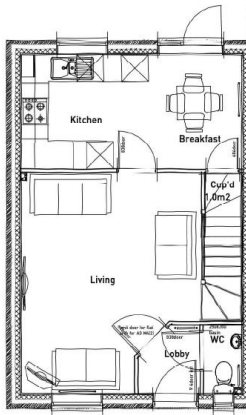


GROUND FLOOR PLAN

1:100 Scale
 0 1 3 5m

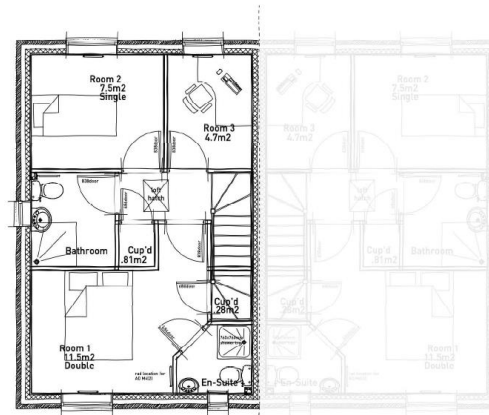

FIRST FLOOR PLAN

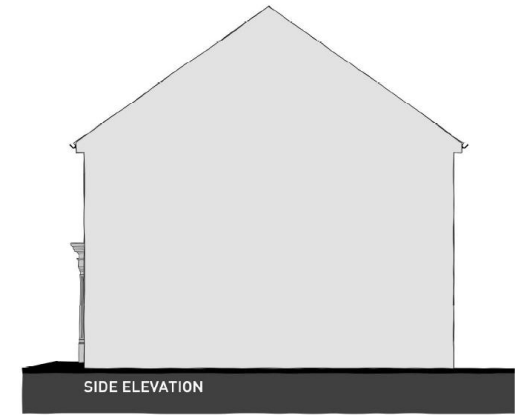

SIDE ELEVATION

PLOTS: 74, 75H, 115, 116H, 117, 118H


NOTE: Refer to material plans for plot specific materials

PHASE 1, EYE AIRFIELD, CASTLETON WAY, EYE - DANBURY CA4 | ELEVATIONS AND FLOOR PLANS [BRICK]

Copyright Pegasus Planning Group Ltd. Crown copyright. All rights reserved. Ordnance Survey Copyright. License number 100042903. Firmup License number 100000449. Emu57516. Reference number 010801473. Standard OS license rights conditions apply. Pegasus accepts no liability for any use of this document other than for its original purpose, or by line or digital, cable, or following Pegasus' express agreement in writing to such use. 01225 241171 www.pegasusgroup.co.uk




FRONT ELEVATION

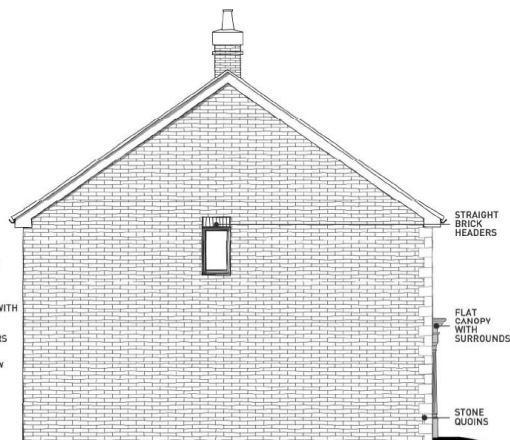


SIDE ELEVATION



REAR ELEVATION

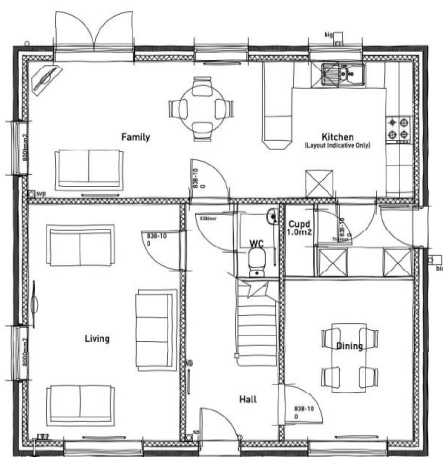

GROUND FLOOR PLAN

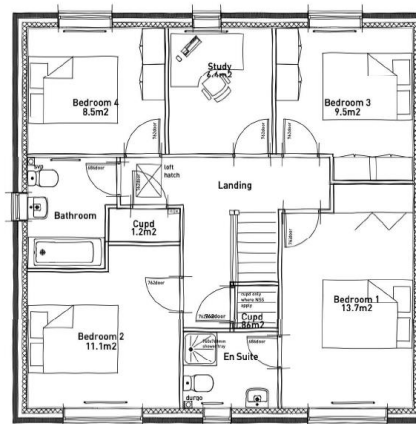

FIRST FLOOR PLAN




Pegasus Design Group Ltd. © 2021. All rights reserved. This document is for your personal use only. It is not to be used for any other purpose without the prior written consent of Pegasus Design Group Ltd. No liability is accepted for any use of this document other than for the original purpose, or by any other client, or following Pegasus Design Group Ltd's express agreement to purchase. E: 01285 441191 www.pegasusdesign.co.uk


PLOTS: 3H

NOTE: Refer to material plans for plot specific materials

PHASE 1, EYE AIRFIELD, CASTLETON WAY, EYE - HADLEIGH CA1 | ELEVATIONS AND FLOOR PLANS [RENDER]

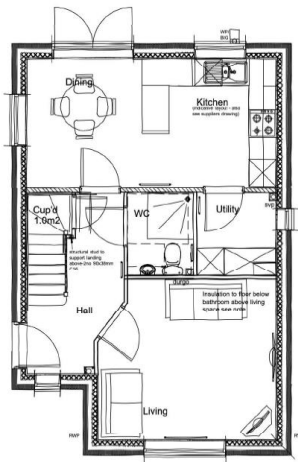

GROUND FLOOR PLAN

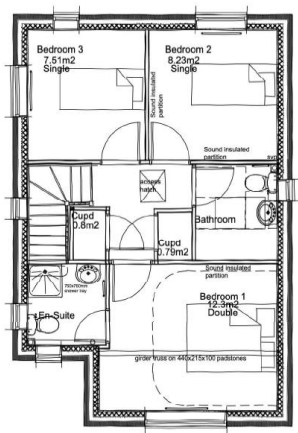

FIRST FLOOR PLAN



PLOTS: 55H

NOTE: Refer to material plans for plot specific materials

PHASE 1, EYE AIRFIELD, CASTLETON WAY, EYE - SHERWOOD CORNER CA4 | ELEVATIONS AND FLOOR PLANS [BRICK]




Copyright Pegasus Homes Ltd. Crown copyright. All rights reserved. Licence number: 100012000. Primary Licence number: 100001143. Standard Conditions apply. 




FRONT ELEVATION




REAR ELEVATION

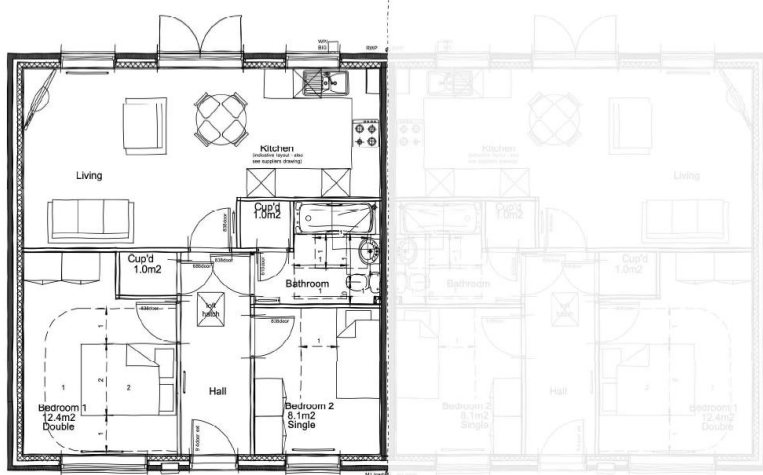

GROUND FLOOR PLAN

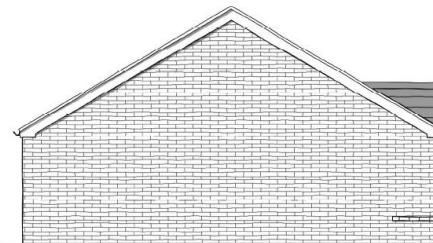

SIDE ELEVATION

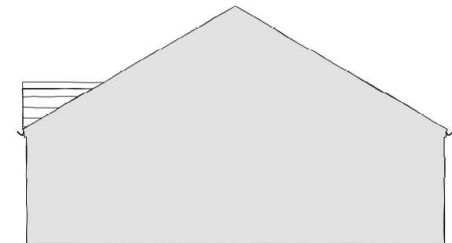

SIDE ELEVATION

PLOTS: 80H, 81, 82H, 83


NOTE: Refer to material plans for plot specific materials

PHASE 1, EYE AIRFIELD, CASTLETON WAY, EYE - WENTWOOD BUNGALOW CA4 | ELEVATIONS AND FLOOR PLANS [BRICK]

Copyright Pegasus Properties Ltd. Every effort has been made to ensure the accuracy of the information contained in this document. However, Pegasus Properties Ltd. does not accept liability for any loss or damage arising from the use of this document for any purpose other than that for which it was prepared. Pegasus Properties Ltd. is not responsible for any loss or damage arising from the use of this document for any purpose other than that for which it was prepared. Pegasus Properties Ltd. is not responsible for any loss or damage arising from the use of this document for any purpose other than that for which it was prepared.




FRONT ELEVATION

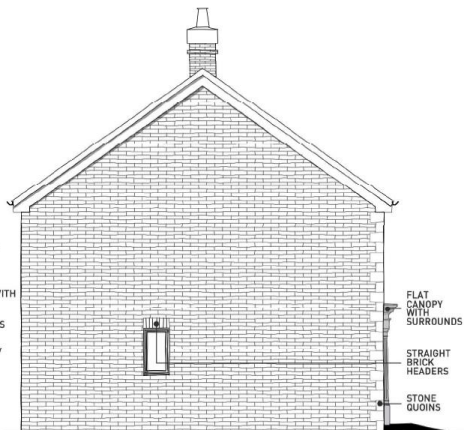


SIDE ELEVATION




REAR ELEVATION

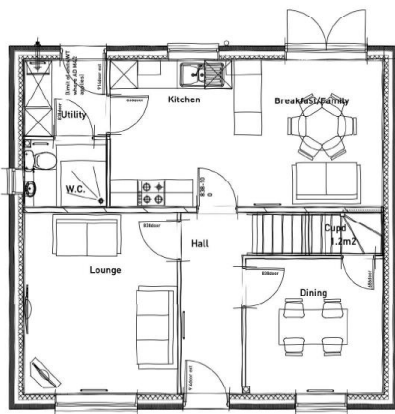

GROUND FLOOR PLAN

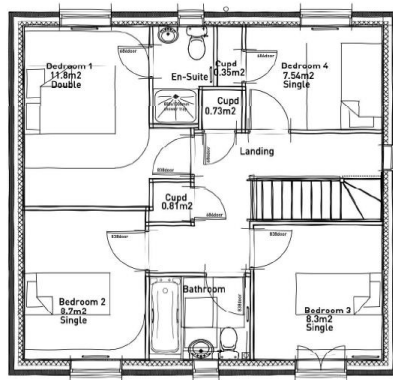

FIRST FLOOR PLAN

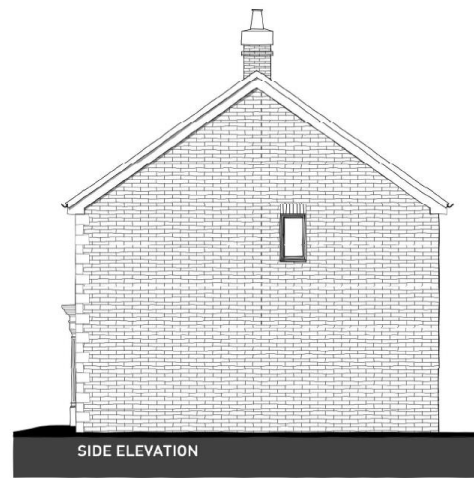

SIDE ELEVATION



Copyright Pegasus Planning Group Ltd. Crown copyright. All rights reserved. Ordnance Survey Copyright License number: 10002044. Emap/Sole License number: 100021677. Standard OS licence rights conditions apply. Pegasus accepts no liability for any use of this document other than for its original purpose, or by the original client, or following 'pegasus' express agreement to such use. 1 0128514177 www.pegasusgroup.co.uk

PLOTS: 35

NOTE: Refer to material plans for plot specific materials

PHASE 1, EYE AIRFIELD, CASTLETON WAY, EYE - WHITELEAF CA1 | ELEVATIONS AND FLOOR PLANS [RENDER]



STREET SCENE A-AA | EYE GATEWAY CHARACTER AREA



STREET SCENE B-BB | GREEN EDGE CHARACTER AREA





STREET SCENE C-CC | HAYGATE GREENWAY CHARACTER AREA



STREET SCENE C-CC | HAYGATE GREENWAY CHARACTER AREA



STREET SCENE D-DD | NEIGHBOURHOOD HOUSING CHARACTER AREA





Play Specification

1. Slide - Chain Through
 Material: Galvalume Steel
 Height: 2.0m
 Length: 1.5m
 Weight: 150kg

2. Slide - Chain Through
 Material: Galvalume Steel
 Height: 2.0m
 Length: 1.5m
 Weight: 150kg

3. Slide - Chain Through
 Material: Galvalume Steel
 Height: 2.0m
 Length: 1.5m
 Weight: 150kg

4. Slide - Chain Through
 Material: Galvalume Steel
 Height: 2.0m
 Length: 1.5m
 Weight: 150kg

5. Slide - Chain Through
 Material: Galvalume Steel
 Height: 2.0m
 Length: 1.5m
 Weight: 150kg

6. Slide - Chain Through
 Material: Galvalume Steel
 Height: 2.0m
 Length: 1.5m
 Weight: 150kg

7. Slide - Chain Through
 Material: Galvalume Steel
 Height: 2.0m
 Length: 1.5m
 Weight: 150kg

8. Slide - Chain Through
 Material: Galvalume Steel
 Height: 2.0m
 Length: 1.5m
 Weight: 150kg

9. Slide - Chain Through
 Material: Galvalume Steel
 Height: 2.0m
 Length: 1.5m
 Weight: 150kg

10. Slide - Chain Through
 Material: Galvalume Steel
 Height: 2.0m
 Length: 1.5m
 Weight: 150kg

11. Slide - Chain Through
 Material: Galvalume Steel
 Height: 2.0m
 Length: 1.5m
 Weight: 150kg

12. Slide - Chain Through
 Material: Galvalume Steel
 Height: 2.0m
 Length: 1.5m
 Weight: 150kg

13. Slide - Chain Through
 Material: Galvalume Steel
 Height: 2.0m
 Length: 1.5m
 Weight: 150kg

14. Slide - Chain Through
 Material: Galvalume Steel
 Height: 2.0m
 Length: 1.5m
 Weight: 150kg

15. Slide - Chain Through
 Material: Galvalume Steel
 Height: 2.0m
 Length: 1.5m
 Weight: 150kg

16. Slide - Chain Through
 Material: Galvalume Steel
 Height: 2.0m
 Length: 1.5m
 Weight: 150kg

17. Slide - Chain Through
 Material: Galvalume Steel
 Height: 2.0m
 Length: 1.5m
 Weight: 150kg

18. Slide - Chain Through
 Material: Galvalume Steel
 Height: 2.0m
 Length: 1.5m
 Weight: 150kg




Planting

- Planting - 100mm diameter
- Planting - 150mm diameter
- Planting - 200mm diameter
- Planting - 250mm diameter
- Planting - 300mm diameter
- Planting - 350mm diameter
- Planting - 400mm diameter
- Planting - 450mm diameter
- Planting - 500mm diameter
- Planting - 600mm diameter
- Planting - 700mm diameter
- Planting - 800mm diameter
- Planting - 900mm diameter
- Planting - 1000mm diameter
- Planting - 1200mm diameter
- Planting - 1500mm diameter
- Planting - 2000mm diameter
- Planting - 2500mm diameter
- Planting - 3000mm diameter
- Planting - 3500mm diameter
- Planting - 4000mm diameter
- Planting - 4500mm diameter
- Planting - 5000mm diameter
- Planting - 6000mm diameter
- Planting - 7000mm diameter
- Planting - 8000mm diameter
- Planting - 9000mm diameter
- Planting - 10000mm diameter

Materials

- Gravel - 100mm
- Gravel - 150mm
- Gravel - 200mm
- Gravel - 250mm
- Gravel - 300mm
- Gravel - 350mm
- Gravel - 400mm
- Gravel - 450mm
- Gravel - 500mm
- Gravel - 600mm
- Gravel - 700mm
- Gravel - 800mm
- Gravel - 900mm
- Gravel - 1000mm
- Gravel - 1200mm
- Gravel - 1500mm
- Gravel - 2000mm
- Gravel - 2500mm
- Gravel - 3000mm
- Gravel - 3500mm
- Gravel - 4000mm
- Gravel - 4500mm
- Gravel - 5000mm
- Gravel - 6000mm
- Gravel - 7000mm
- Gravel - 8000mm
- Gravel - 9000mm
- Gravel - 10000mm

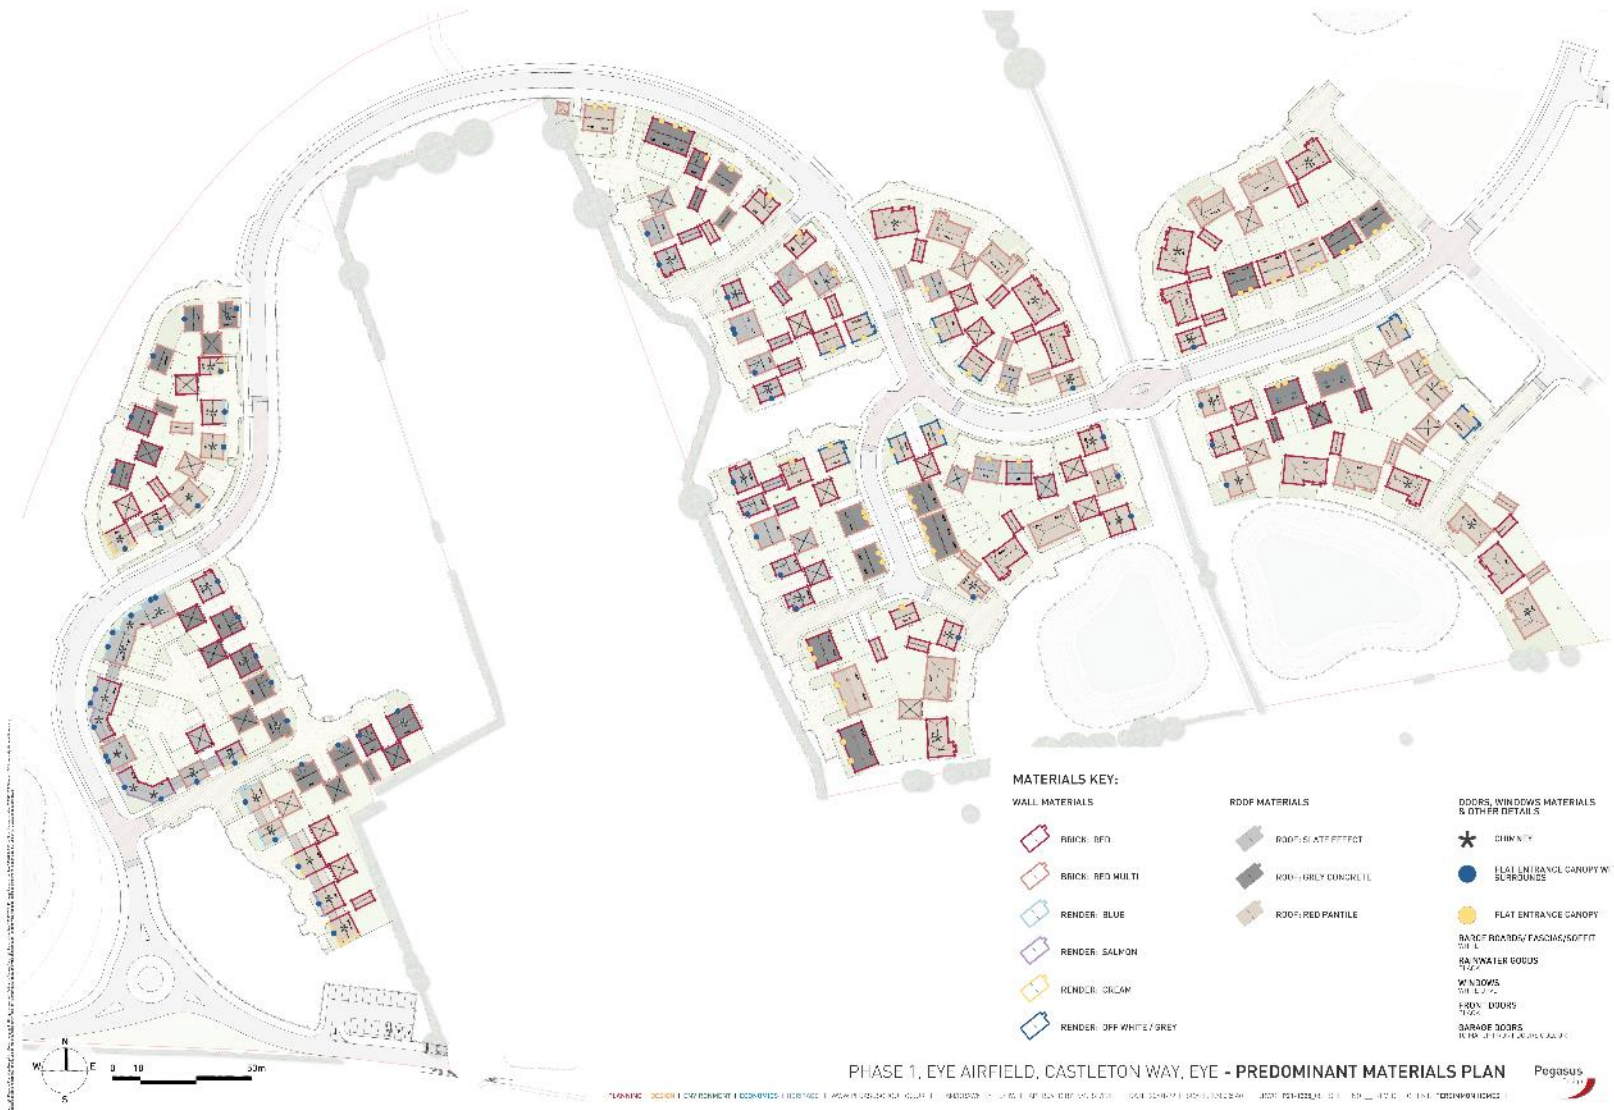

PHASE 1, EYE AIRFIELD, CASTLETON WAY, EYE - PREDOMINANT MATERIALS PLAN



