



**Application No: DC/20/04444**

**Address: Mid Suffolk District  
Council, 131 High Street,  
Needham Market**

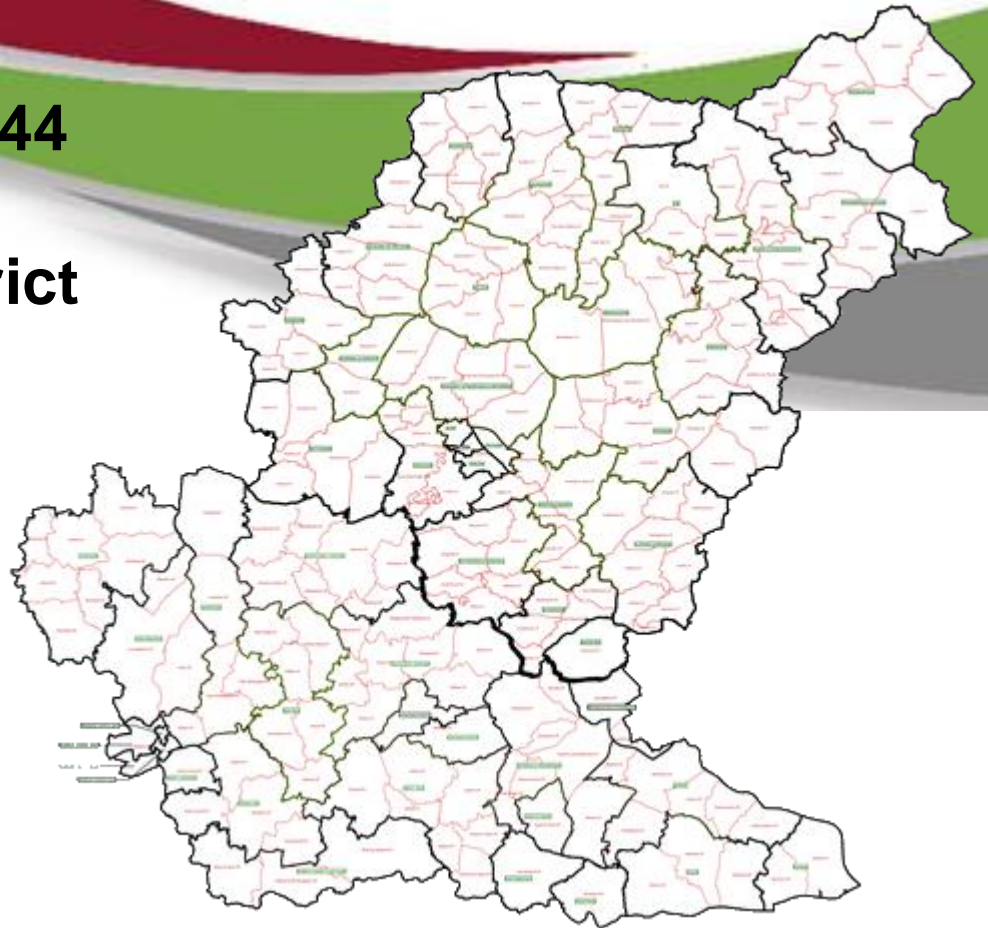

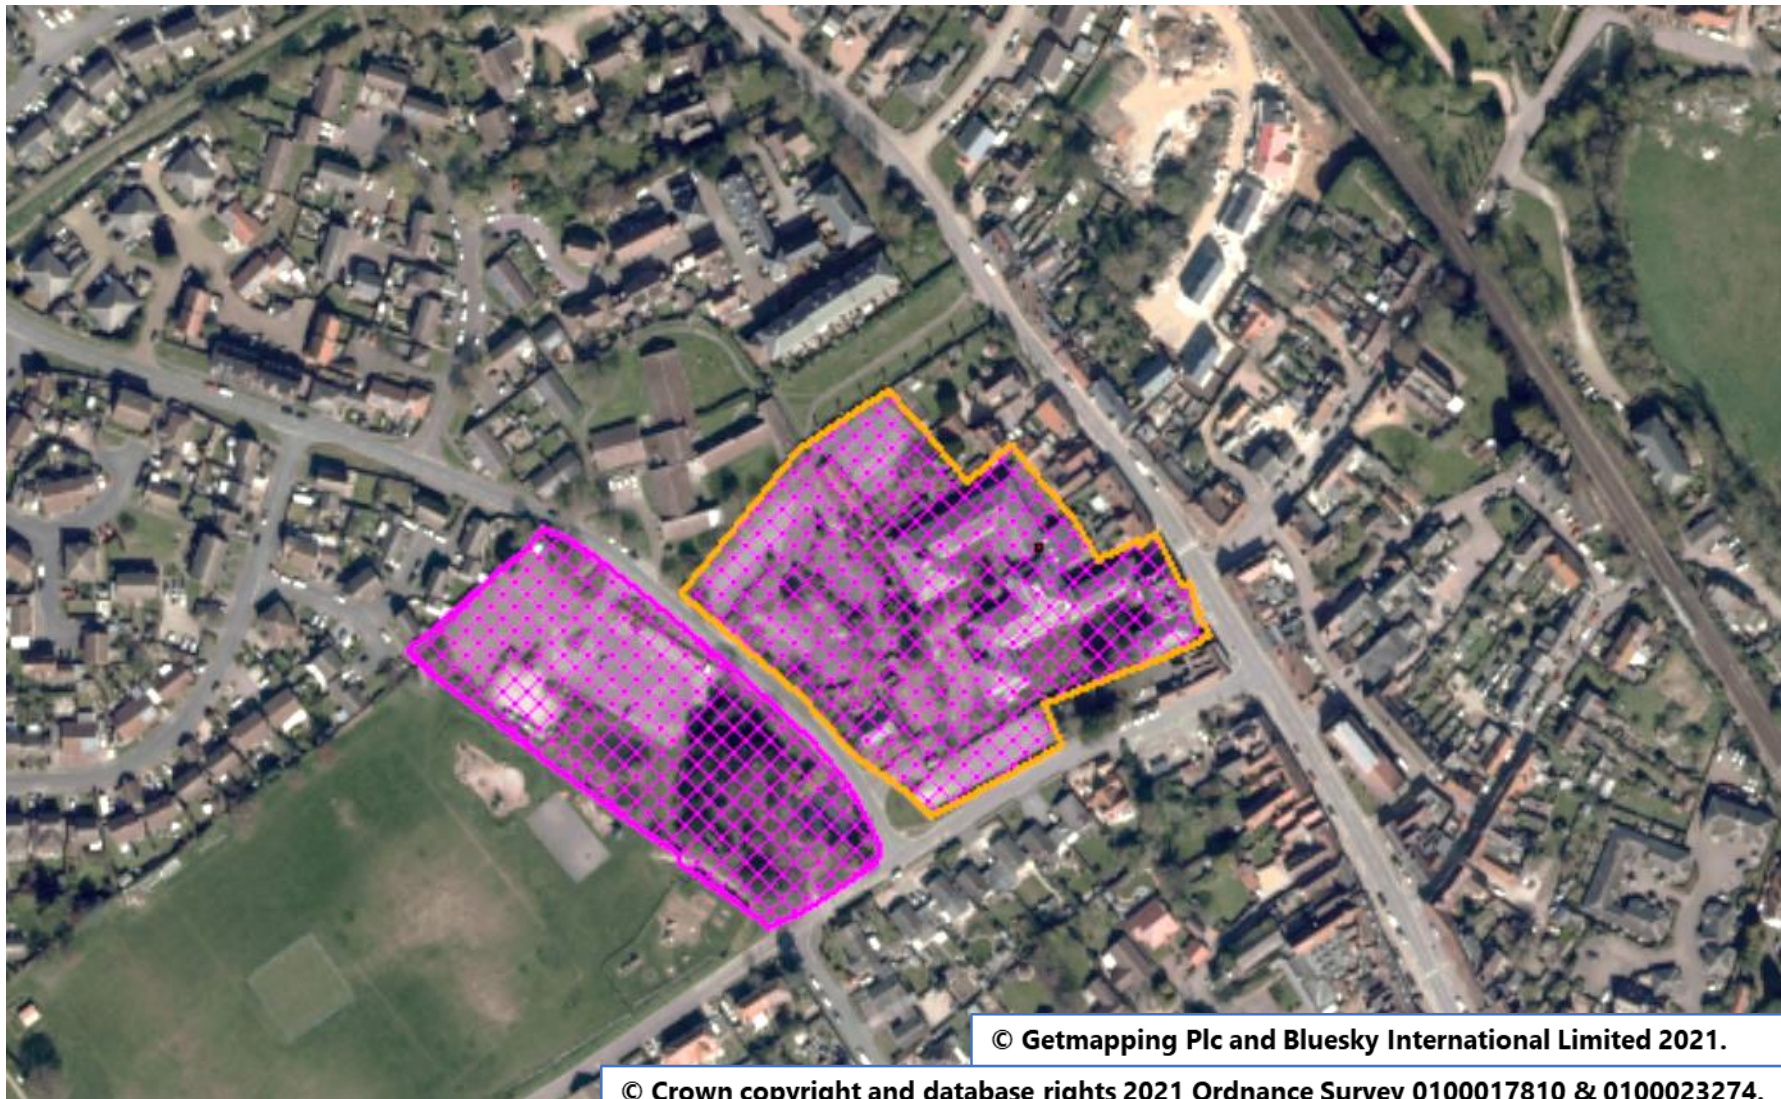

© Getmapping Plc and Bluesky International Limited 2021.


© Crown copyright and database rights 2021 Ordnance Survey 0100017810 & 0100023274.




© Getmapping Plc and Bluesky International Limited 2021.

© Crown copyright and database rights 2021 Ordnance Survey 0100017810 & 0100023274.


# Site Location Plan

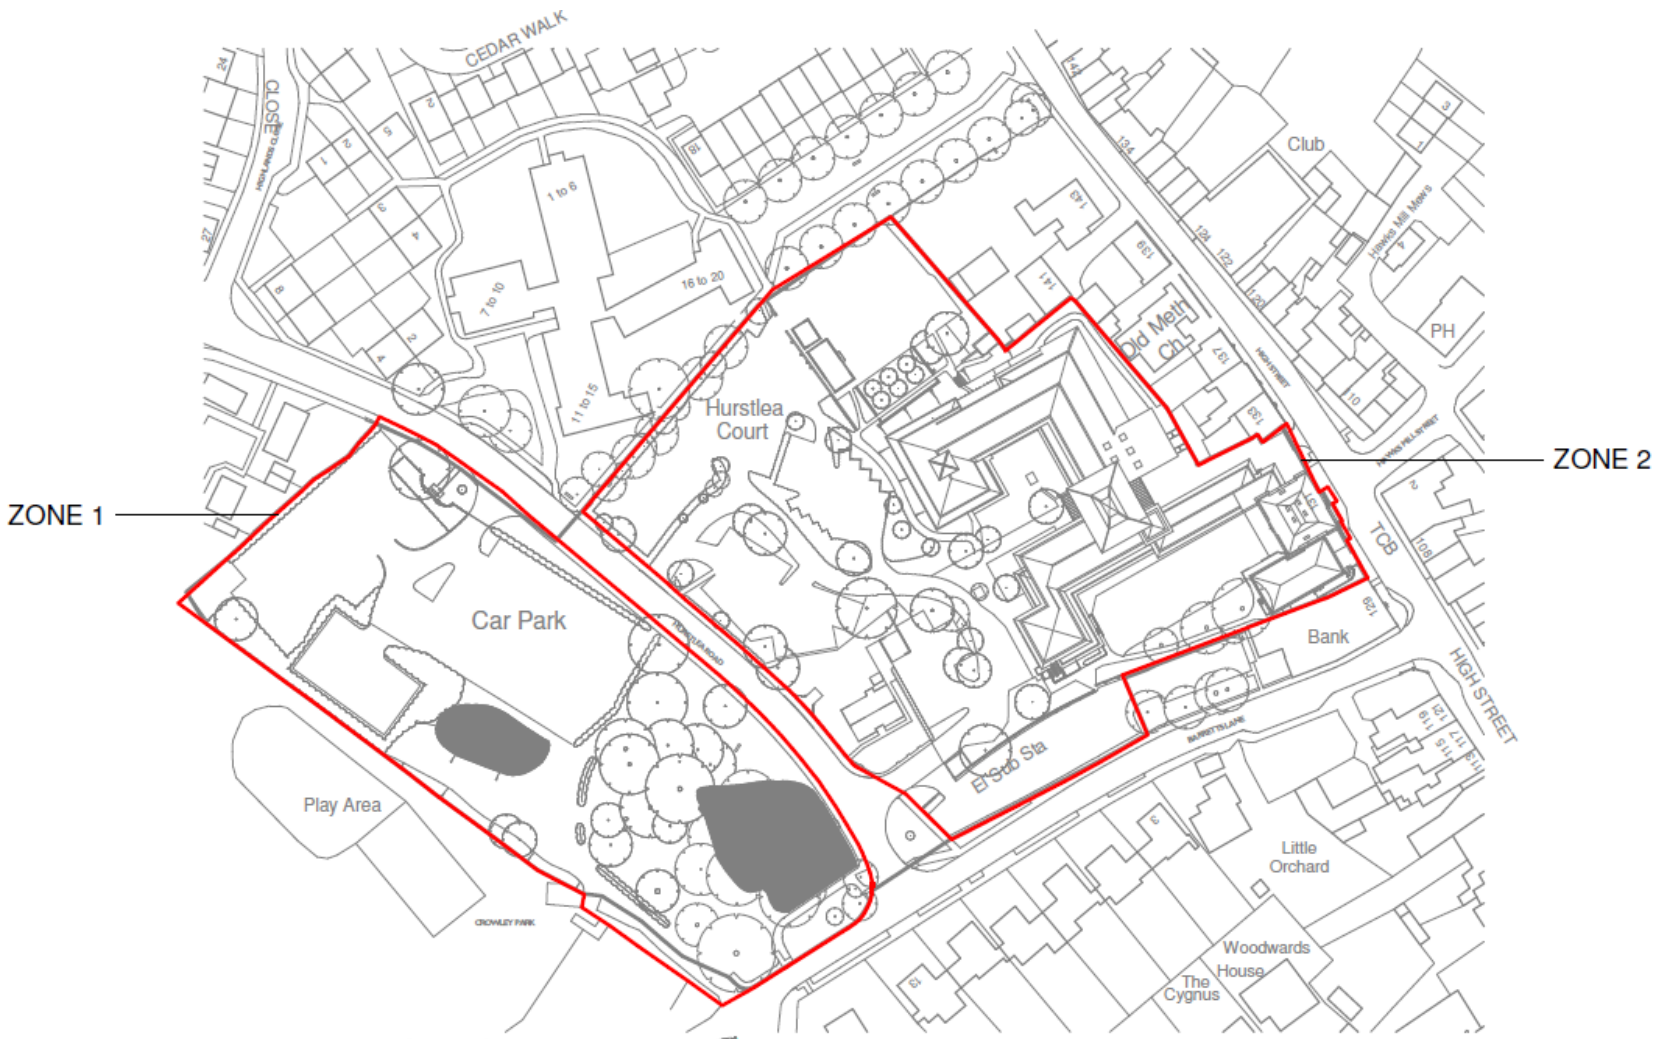

## Site Location Plan 2

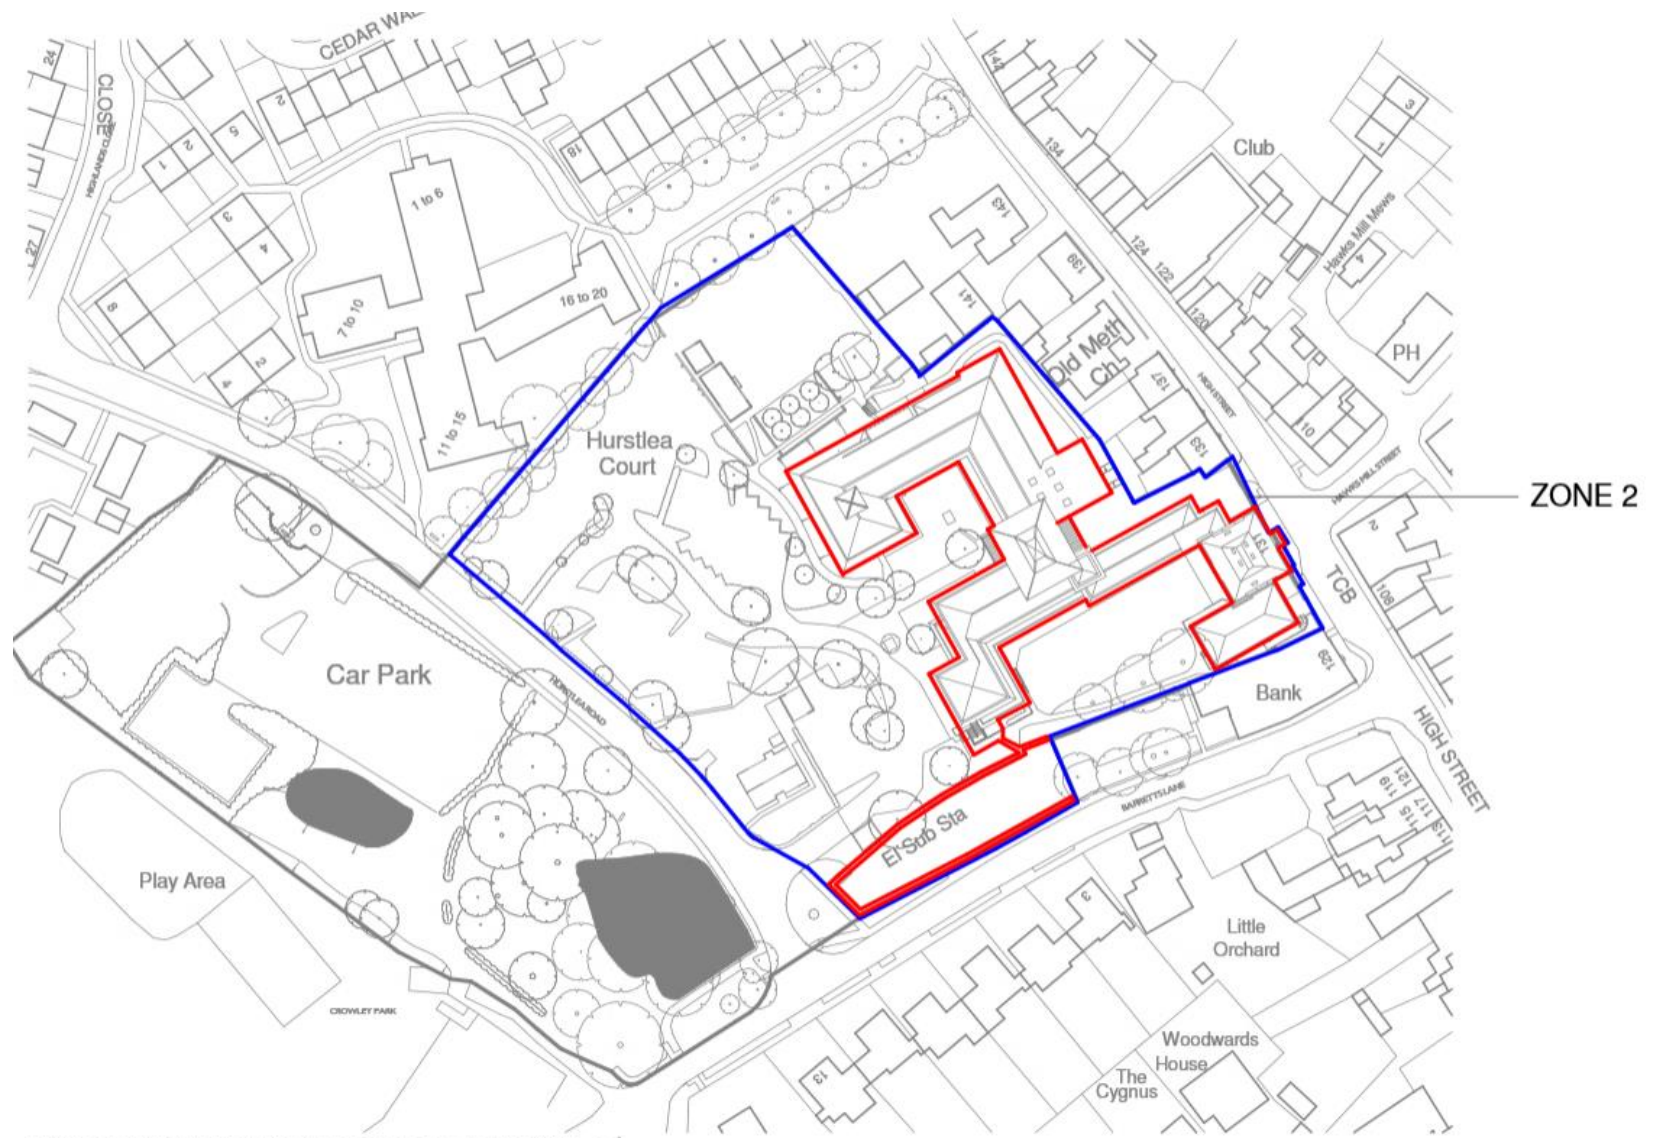

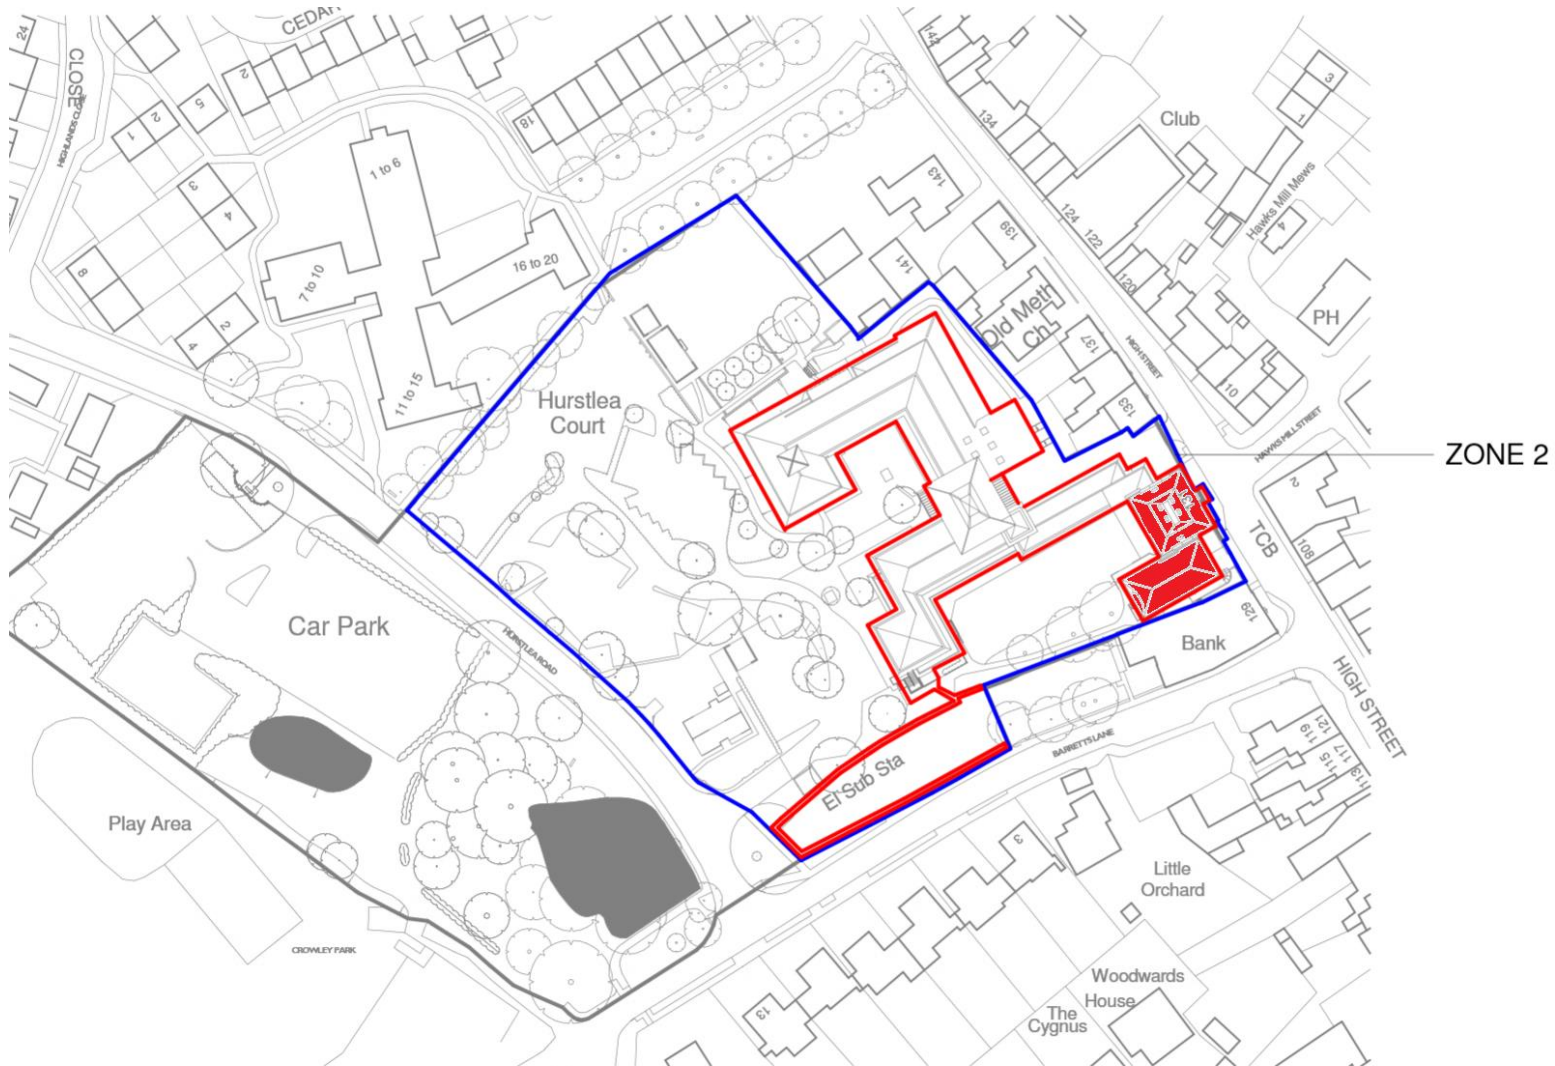

### Site Location Plan 3





# Constraints Map


 Built Up Area Boundaries


 Conservation Area

Listed Buildings

 Grade I

 Grade II


 Grade II\*

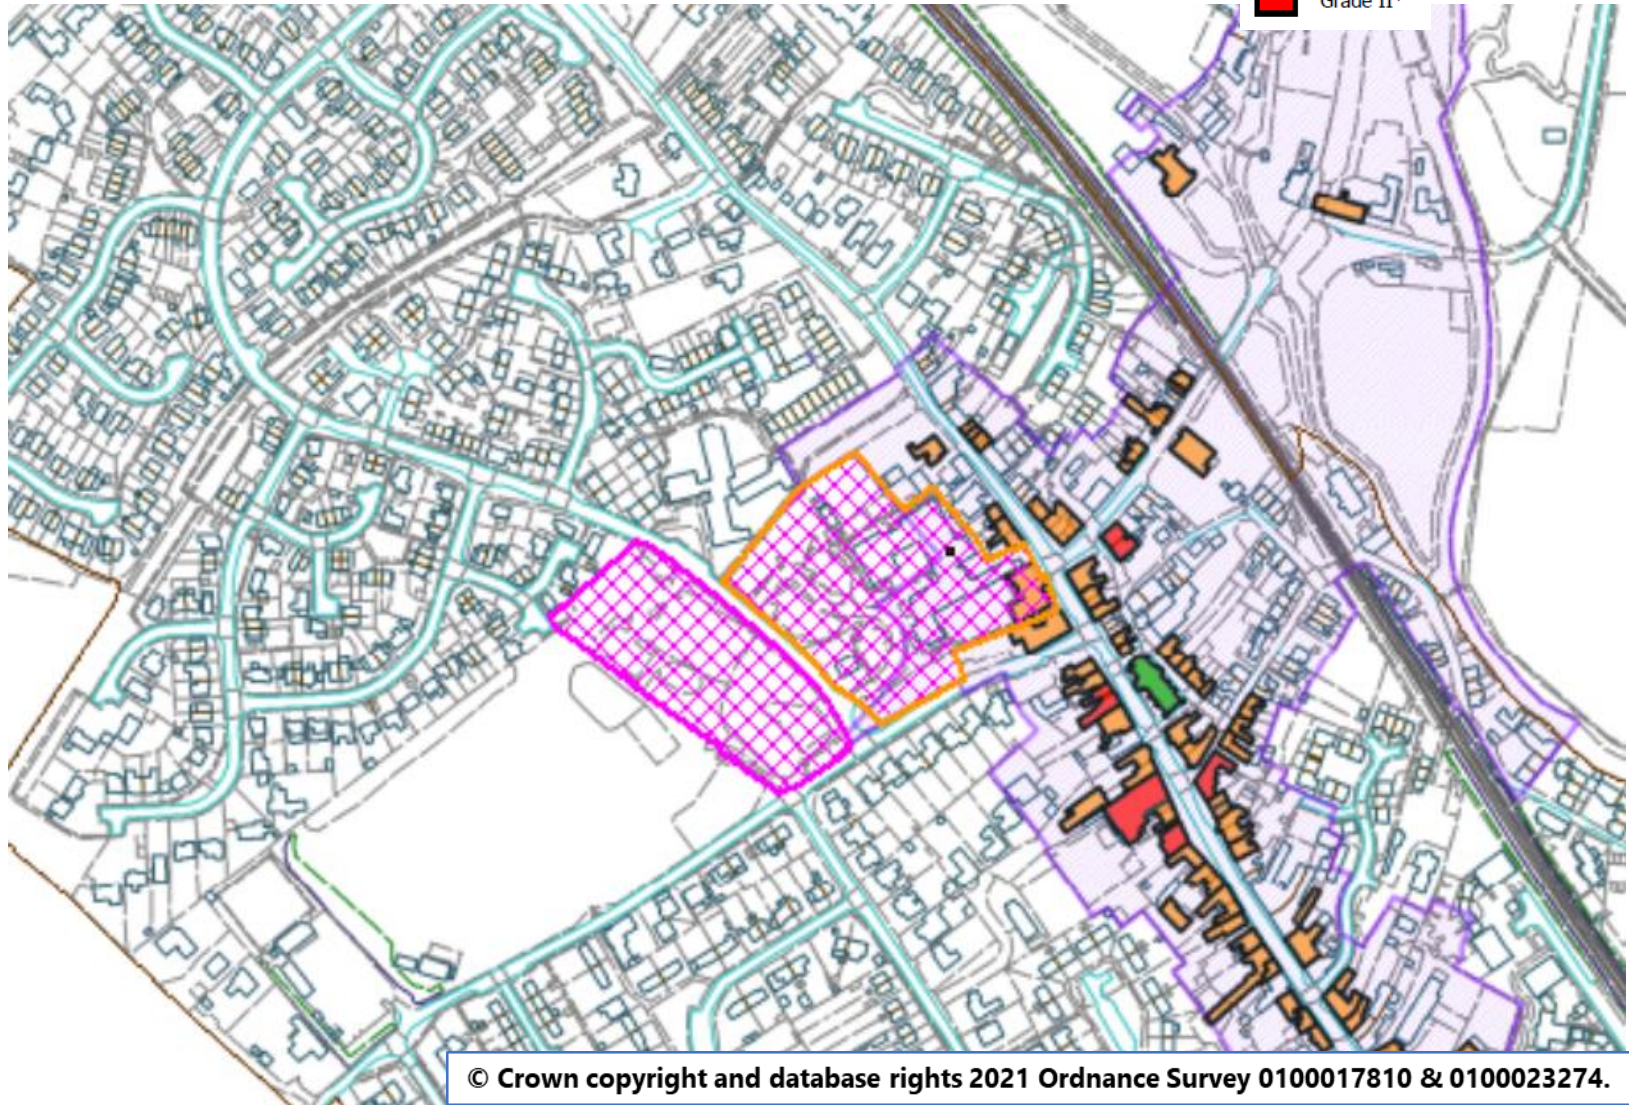






12 NORTH EAST OLD BUILDING ELEVATION

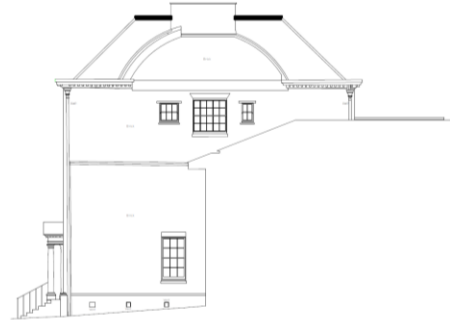

13 NORTH WEST OLD BUILDING ELEVATION

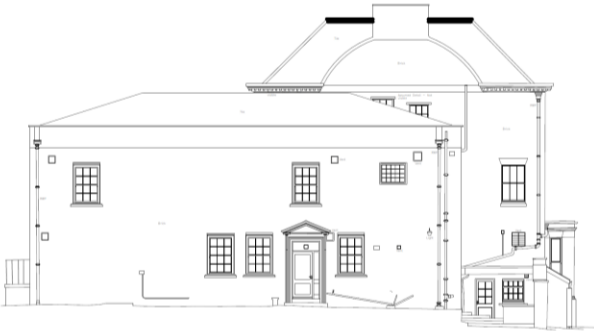

11 SOUTH EAST OLD BUILDING ELEVATION



14 SOUTH WEST OLD BUILDING ELEVATION



8 NORTH WEST



12 NORTH EAST OLD BUILDING ELEVATION



13 NORTH WEST OLD BUILDING ELEVATION



11 SOUTH EAST OLD BUILDING ELEVATION



14 SOUTH WEST OLD BUILDING ELEVATION


# Existing Floor Plans




Listed Building Existing Basement Plan  
1:200




Listed Building Existing GF Plan  
1:200

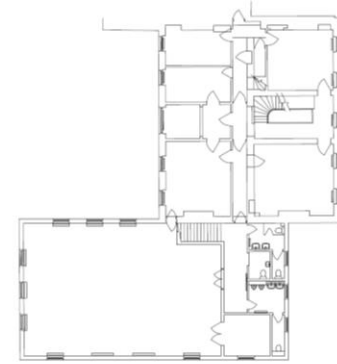

Listed Building Existing FF Plan  
1:200

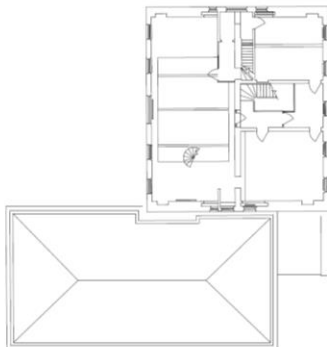

Listed Building Existing SF Plan  
1:200

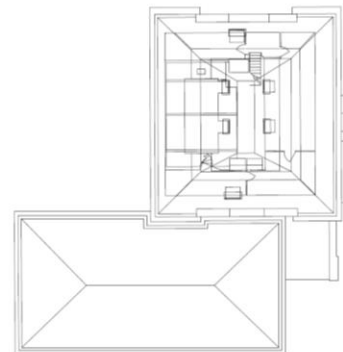

Listed Building Existing TF Plan  
1:200




## Ground Floor 2022

## First Floor 2022



**2022 Second Floor**



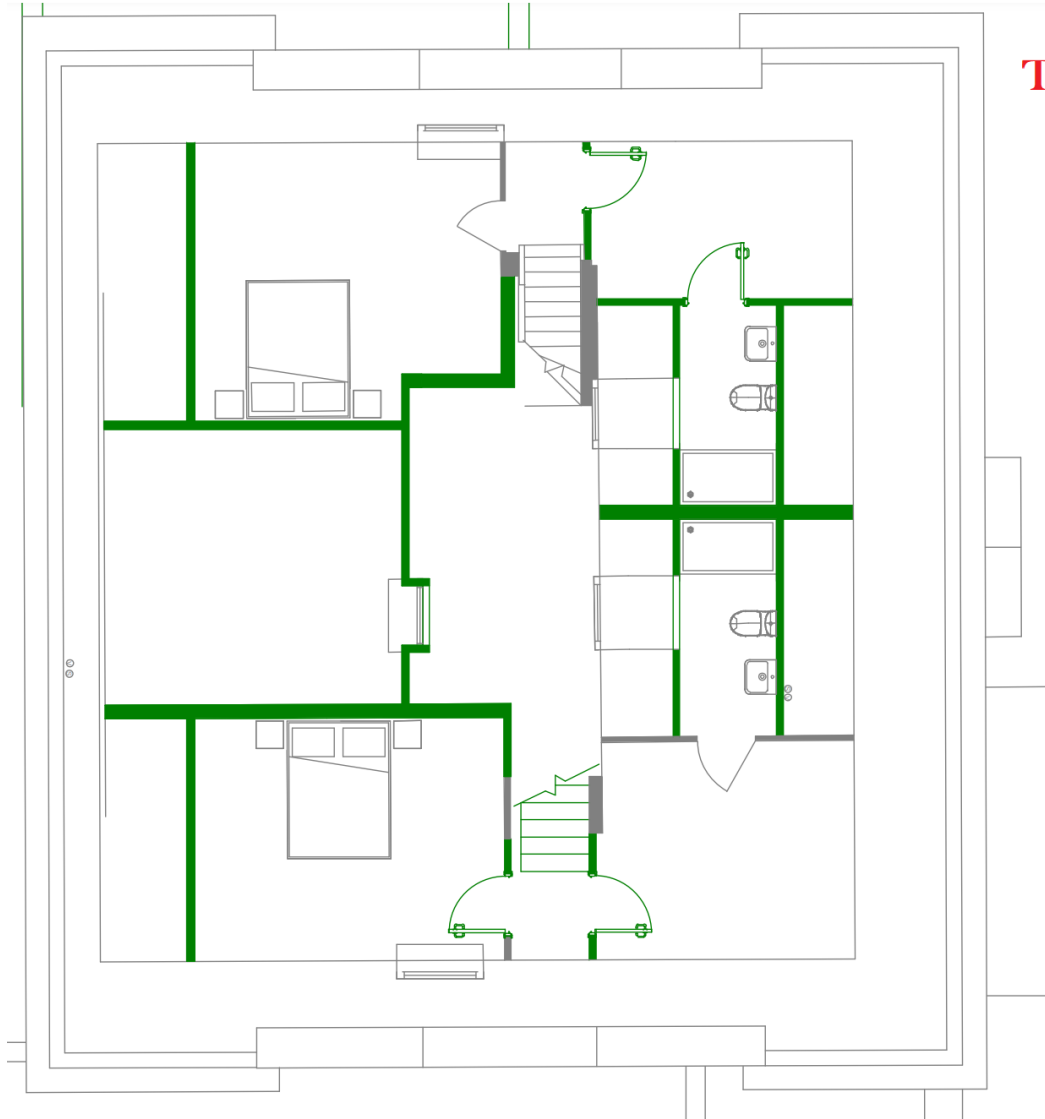

**Third Floor 2022**