

## **Application No:**

DC/22/00494


## **Address:**

**Little Meadows Farm  
Banyards Green  
Laxfield**

## **Proposal:**

### **Planning Application**

Demolition of existing barn and  
replace with 1 no new dwelling as  
alternative scheme to  
DC/20/05665

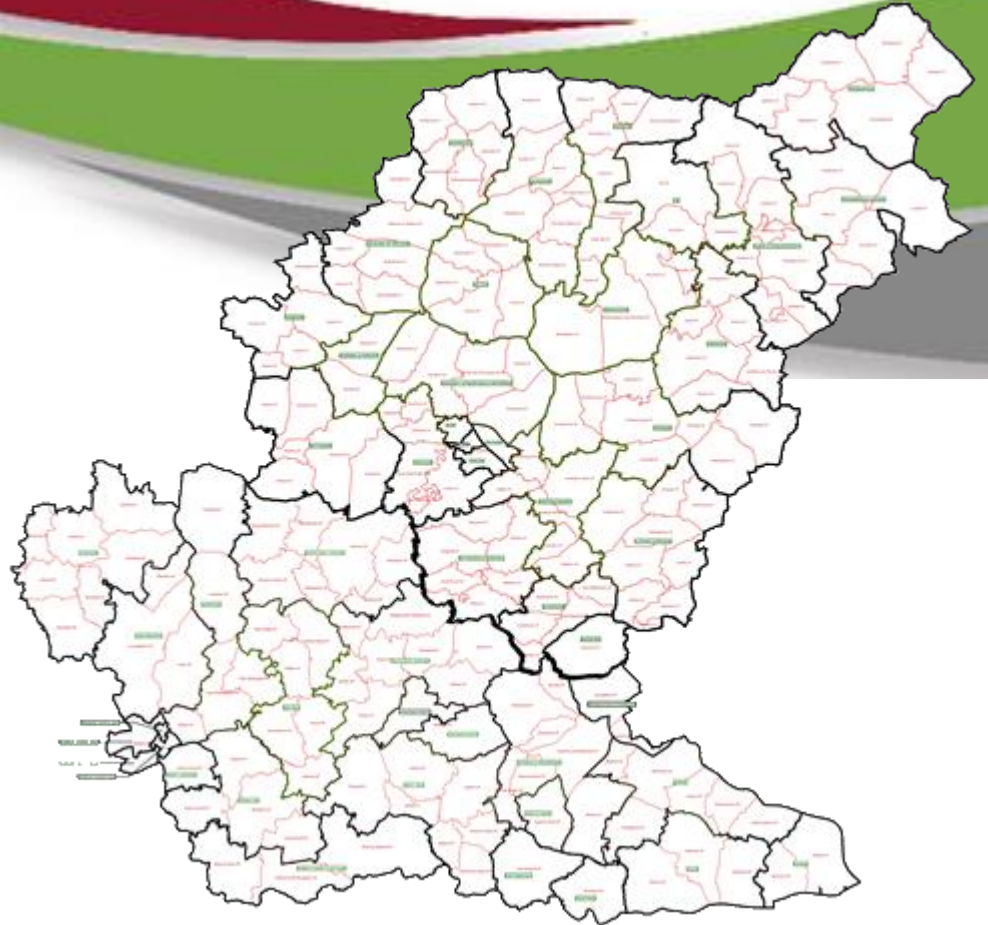

## Aerial Map

Slide 2





## Aerial Map – wider view

Slide 3



© Getmapping Plc and Bluesky International Limited 2021.

© Crown copyright and database rights 2021 Ordnance Survey 0100017810 & 0100023274.

## Constraints Plan

Slide 4


Public Rights of Way

..... Footpath



## Site Location Plan

Slide 5

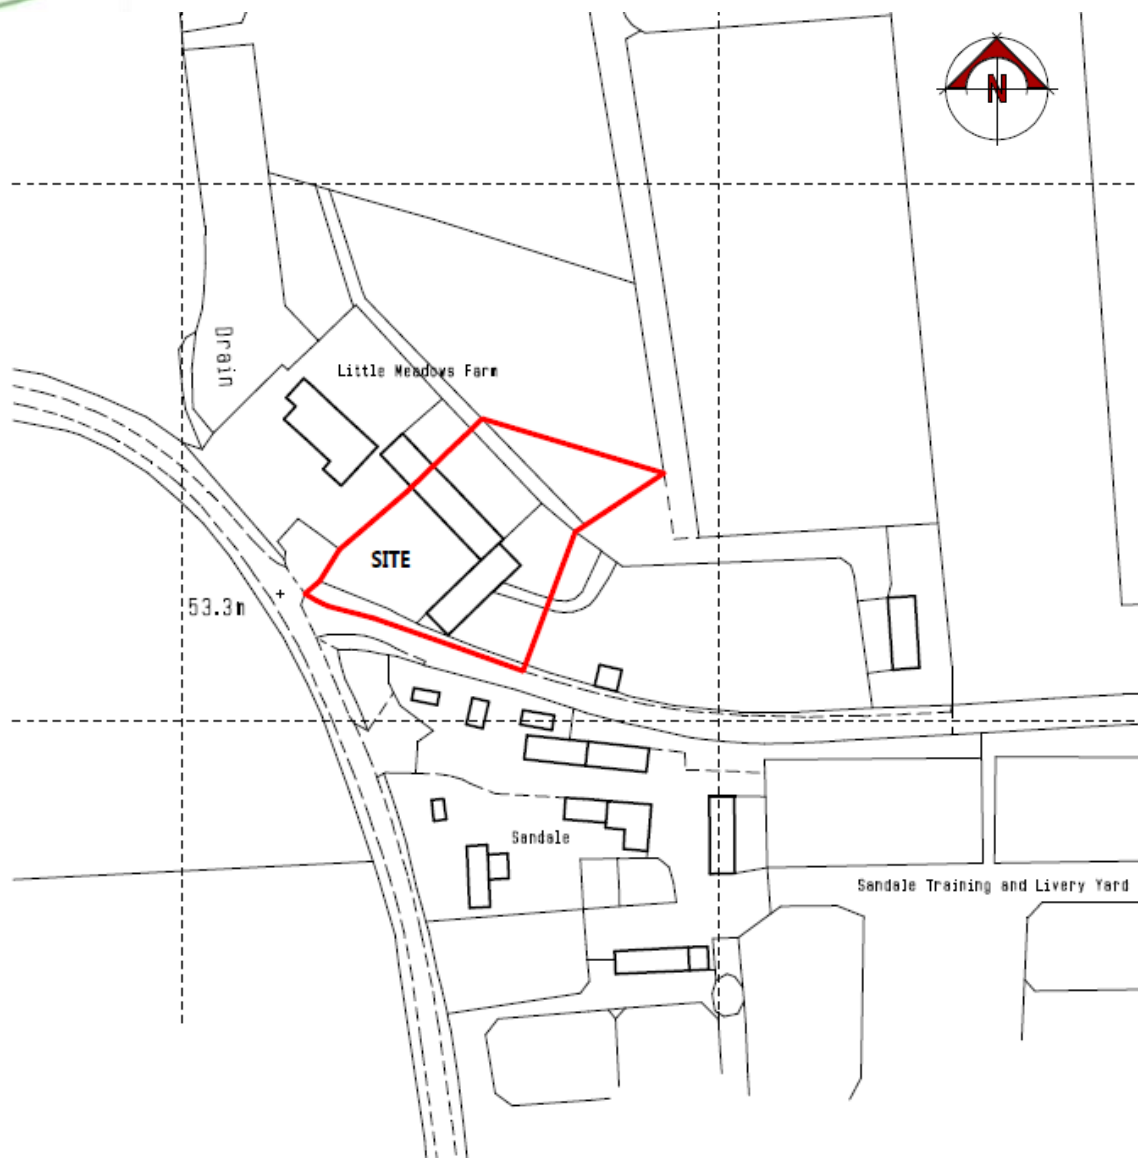


## Block Plan

Slide 6



## Existing Floor Plan


Slide 7

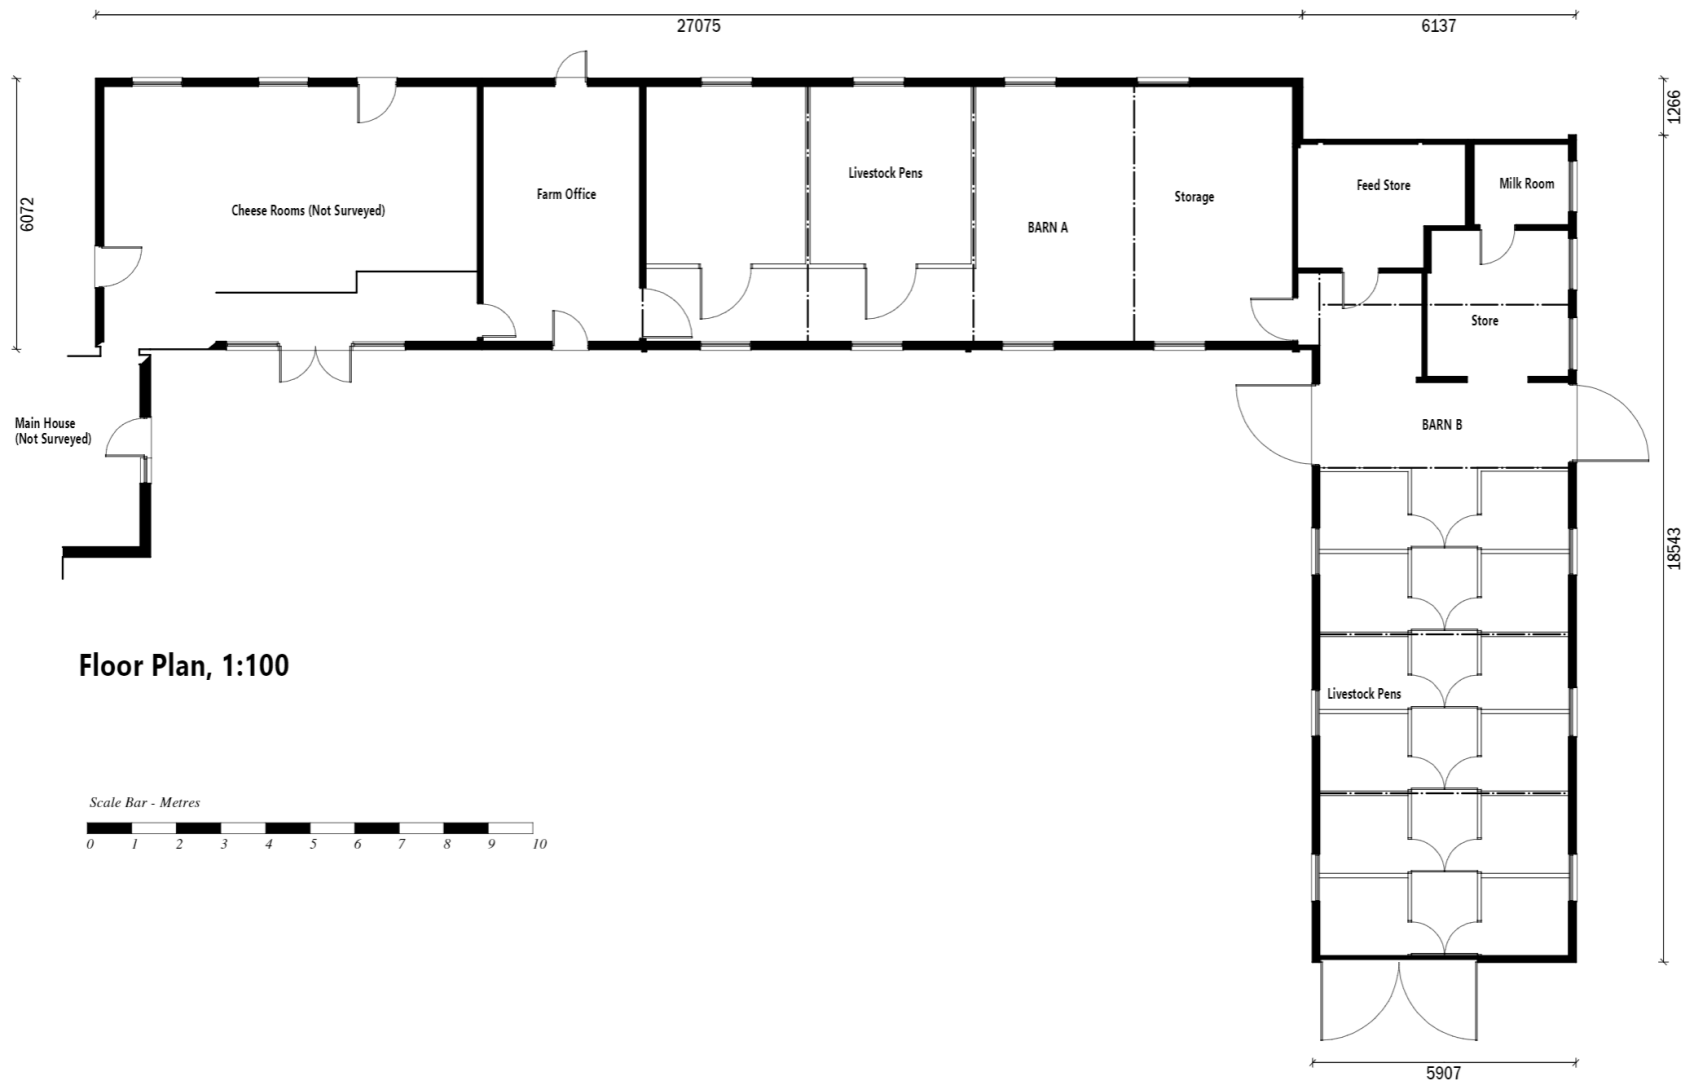


Floor Plan, 1:100

## Existing Elevation Plan


Slide 8

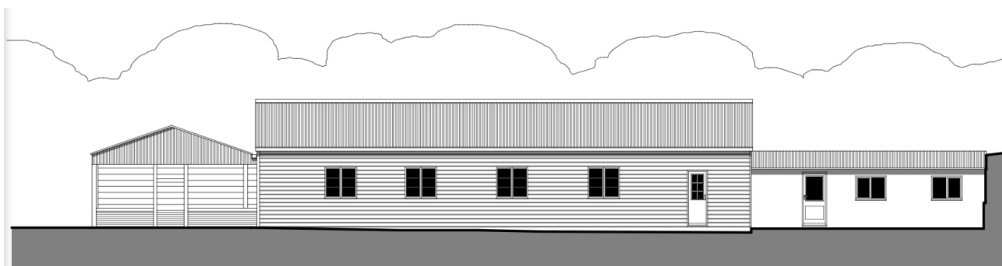


North East Elevation

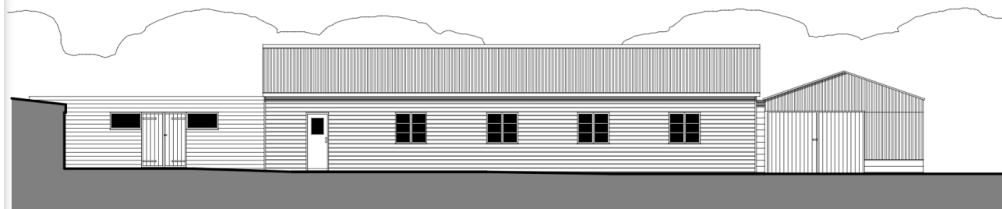

South West Elevation

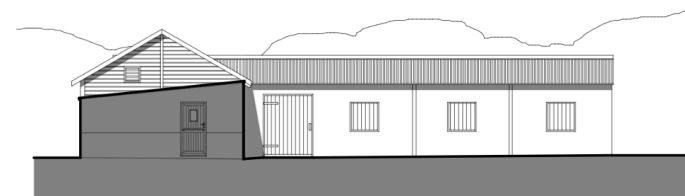


North West Elevation

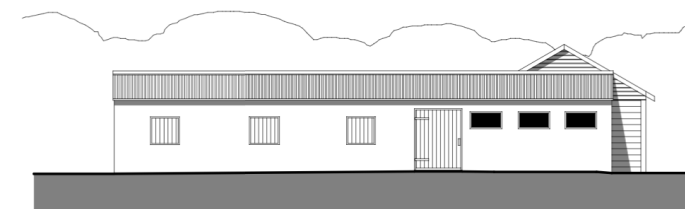


South East Elevation



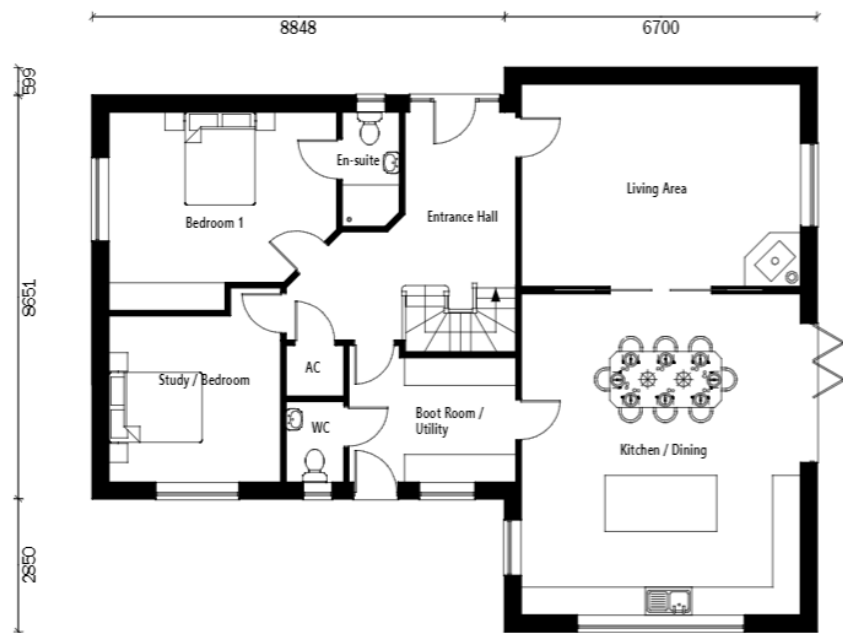

**Ground Floor Plan**

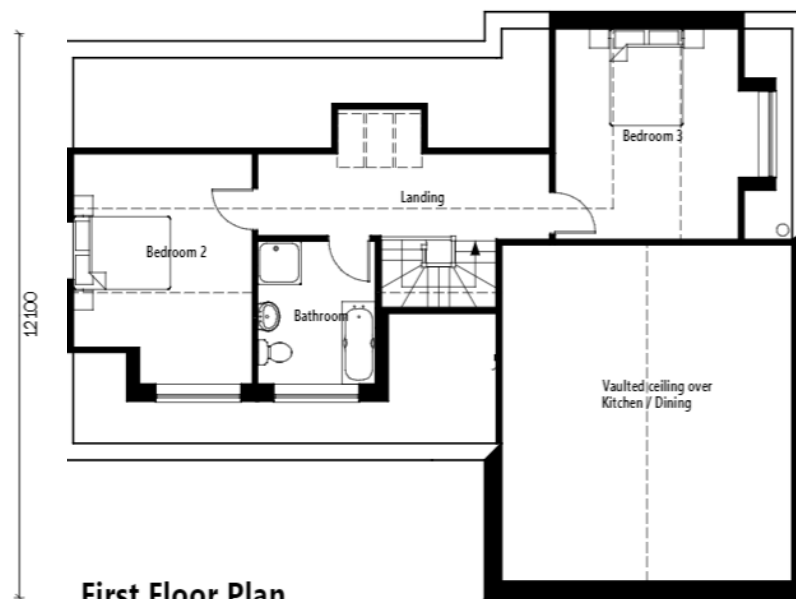

**First Floor Plan**



## Proposed Elevation Plans

Slide 10



South East Elevation



South West Elevation



North West Elevation



North East Elevation