



**Application No: DC/21/05468**

**Address: Land to the South of  
Bullen Lane, Bramford**

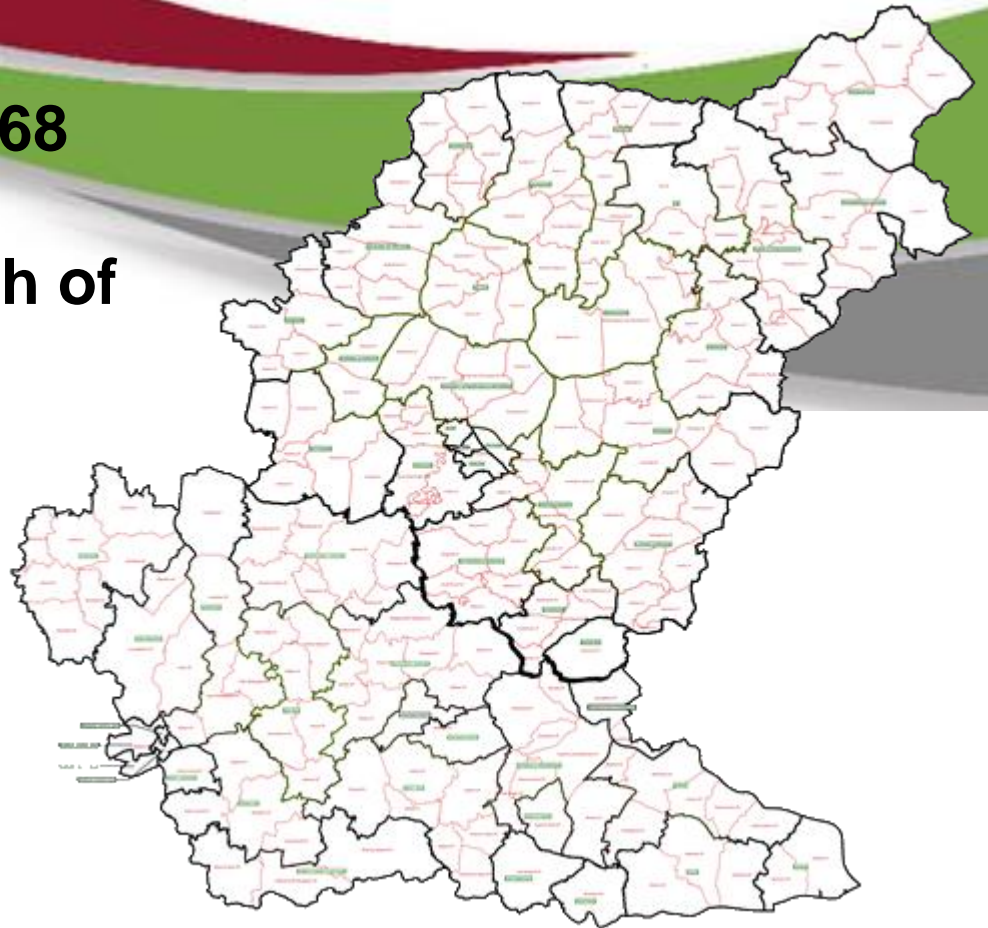

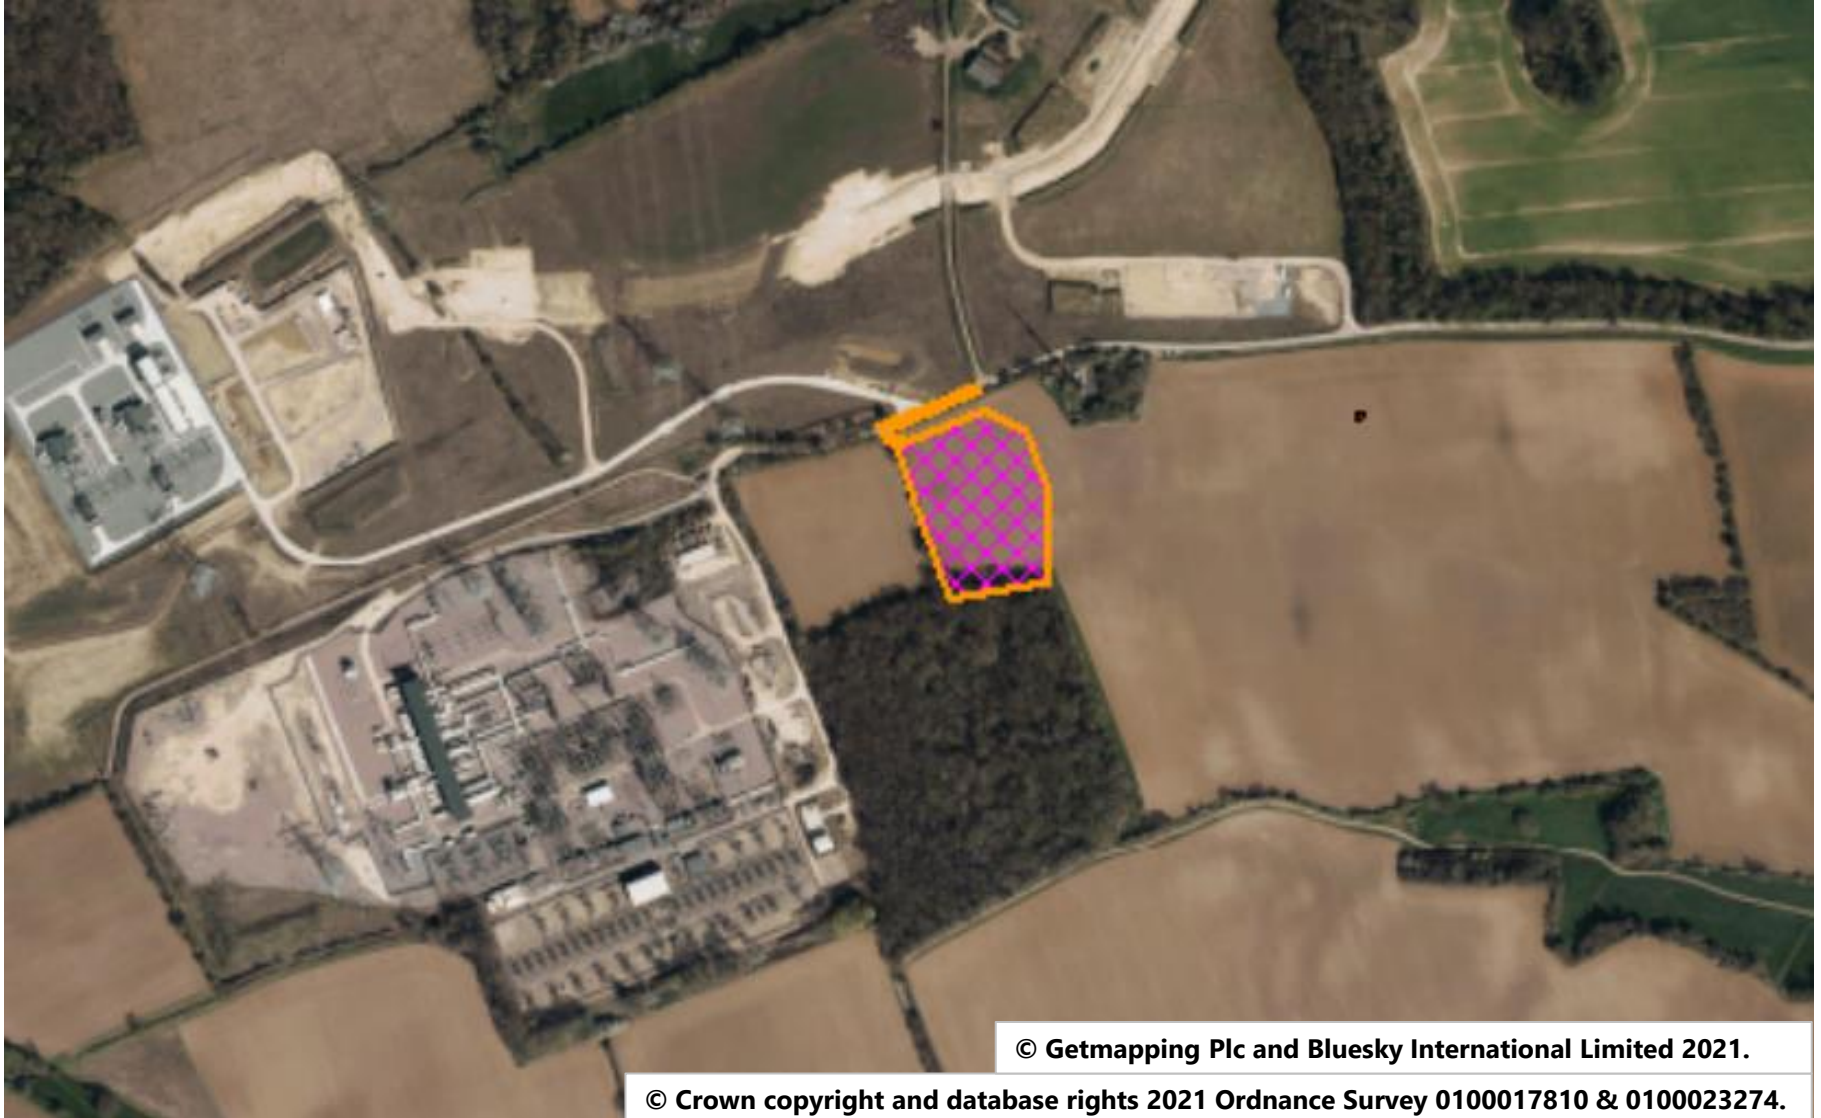


© Getmapping Plc and Bluesky International Limited 2021.

© Crown copyright and database rights 2021 Ordnance Survey 0100017810 & 0100023274.



© Getmapping Plc and Bluesky International Limited 2021.

© Crown copyright and database rights 2021 Ordnance Survey 0100017810 & 0100023274.

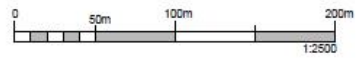

Wednesday August 18 2021, 9:59 AM  
 F:\Engineering\Major Projects\RENEWABLES\MS  
 Projects\0000206383-01-  
 Bramford\CAO\BESS-BRM-TP-XX-XX-PL-06-DR-030 - 032 - SW  
 Name.dwg

THIS IS A CONTROLLED CAD DRAWING - MANUAL CHANGES MUST NOT BE MADE

No.	Date	By	Description
001	14/02/21	SW	Initial Issue
002	23/02/21	SW	Drawing updated to suit client comments dated 19/02/21
003	18/08/21	SW	Scale changed and proposed layout removed

### Legend

-  Site Boundary
-  Site Location



## Draft for Planning


THIS DRAWING IS NOT TO BE USED FOR CONSTRUCTION

SMS Energy Services & Bramford Power Ltd

Site Name:  
**Bramford BESS**

Drawing Title:  
**Site Location Plan**

Drawn	SW	18/08/21	Checked	PN	18/08/21
Approved	PN	18/08/21	Scale	1:2500 @ A3	

 SMS PLC uses the copyright of this drawing which is supplied in confidence and must not be used for any purpose other than that for which it is supplied and must not be reproduced without written permission from the owner.




SMS PLC, Phoenix House, Copper Wall, Garth Green, Sudbury Park, Garth CP23 8DA  
 Tel: 029 2079 9000 Fax: 029 2079 9001 info@smsplc.com

Project Number	Drawing Number	Revision
E000206383	BESS-BRM-TP-XX-XX-PL-06-DR-030	P02

# Constraints Map

-  County Wildlife Sites
-  Footpath
-  Bridleway
- Listed Buildings**
-  Grade II

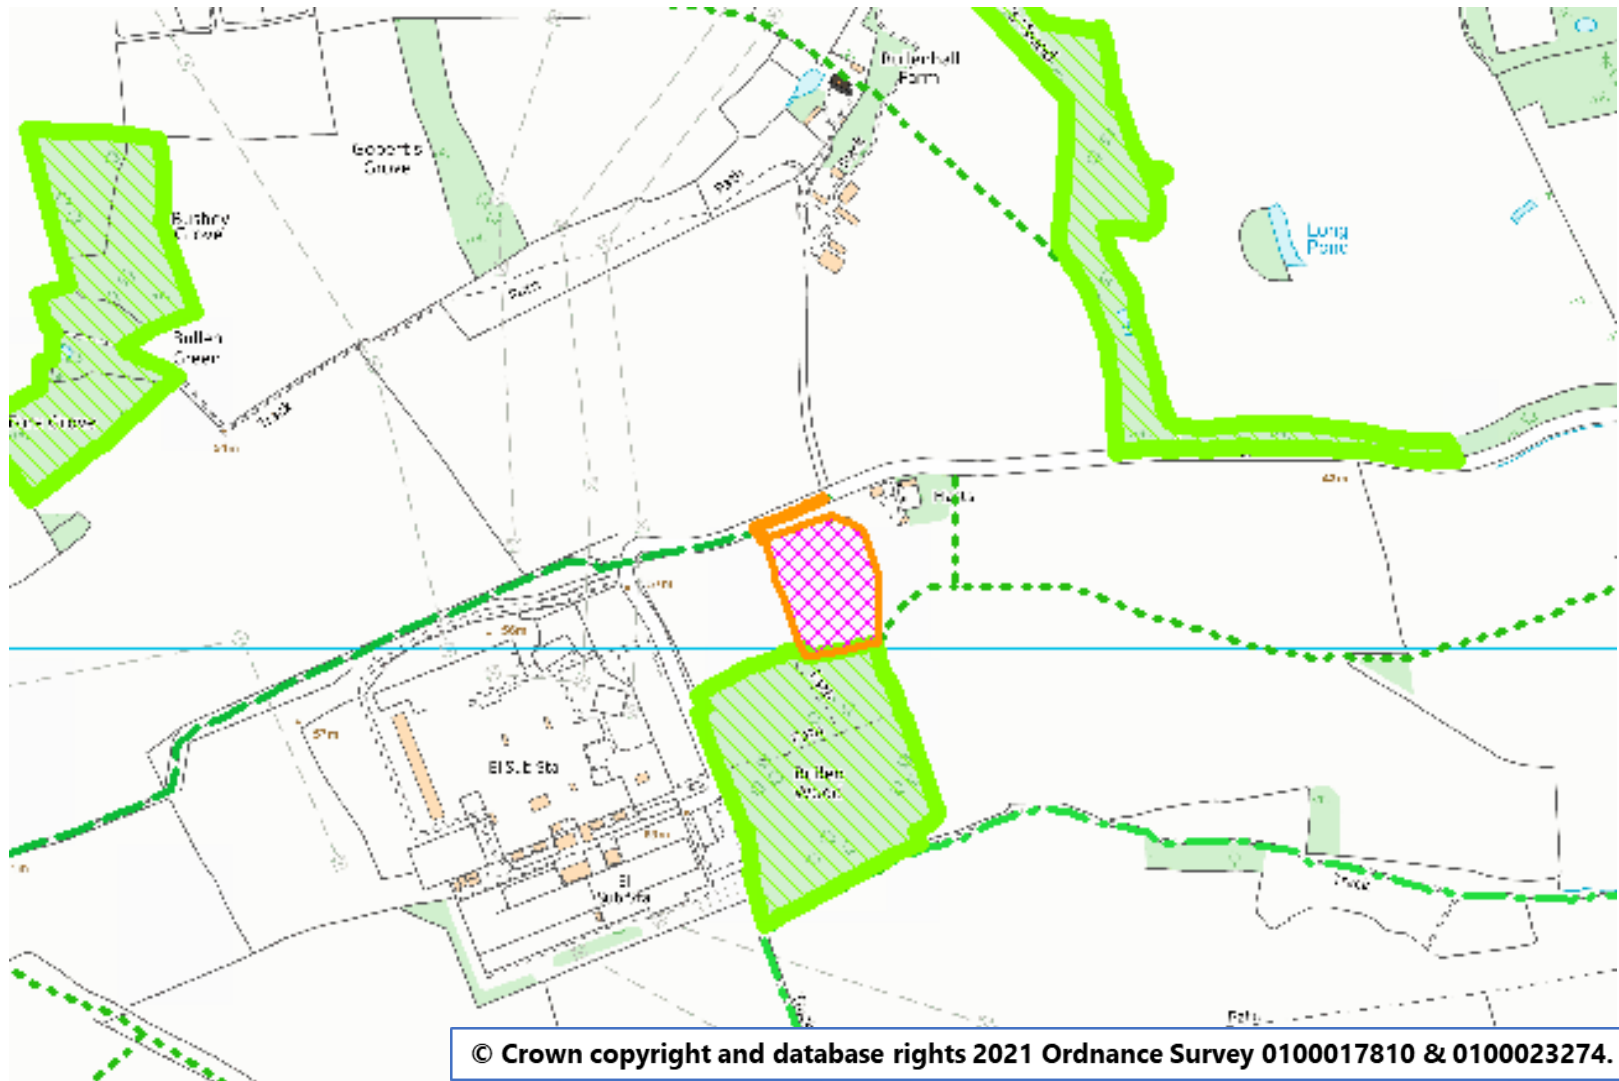







ELEVATION 1 / 1:100

FULLY ESTABLISHED



ELEVATION 2 / 1:150

FULLY ESTABLISHED



ELEVATION 3 / 1:100

FULLY ESTABLISHED





ELEVATION 1 / 1:100



YEAR 5



ELEVATION 2 / 1:150

YEAR 5









ELEVATION 3 / 1:100

YEAR 5



### LEGEND

-  Red line Boundary
  -  Proposed battery storage facility  
Refer to Engineer's drawings for details.
  -  Proposed weldmesh fence
  -  Existing Public Right of Way (PROW)
- Soft Landscape:
-  Existing retained vegetation
  -  Proposed native woodland block  
(Mix to include Oak, Hornbeam, Holly, Lime, Cherry)
  -  Proposed native trees within proposed hedgerow and scrub planting
  -  Proposed native hedgerow (Mix to include: Hawthorn, Hazel, Field Maple)
  -  Proposed scrub planting to infill existing vegetation
  -  Proposed attenuation basin with meadow mixture for wetlands
  -  Proposed drainage swale with meadow mixture for wetlands
  -  Proposed grassland

Rev	Date	Description
A	21.09.23	Redline updated
B	22.02.15	Layout updated
C	22.02.17	Layout updated

Title: Landscape Strategy Plan  
 Project: Land at Bullen Lane, Bramford  
 Client: Bramford Power Ltd  
 Date: September 2023  
 Scale: 1:500 @ A2  
 Drawing No: 2434 01  
 Rev: C

T: +44 (0)1279 845061 E: office@lize.com www.lize.com  
 LIZ LAKE ASSOCIATES  
 LANDSCAPE ARCHITECTS



