



Application No: DC/21/06605

**Address: Land To The Rear Of
Ceva Logistics
Norwich Road
Mendlesham (In The Parish Of
Wetheringsett Cum Brockford)**

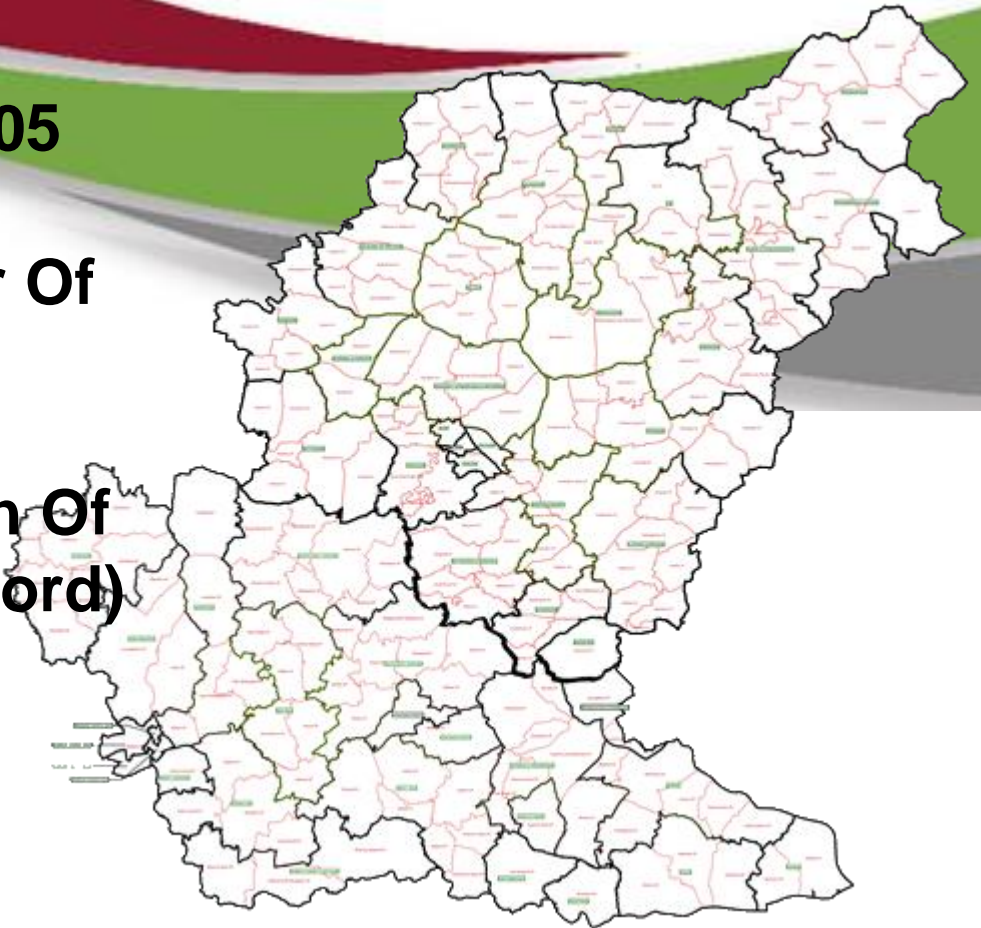


Site Location

Slide 2

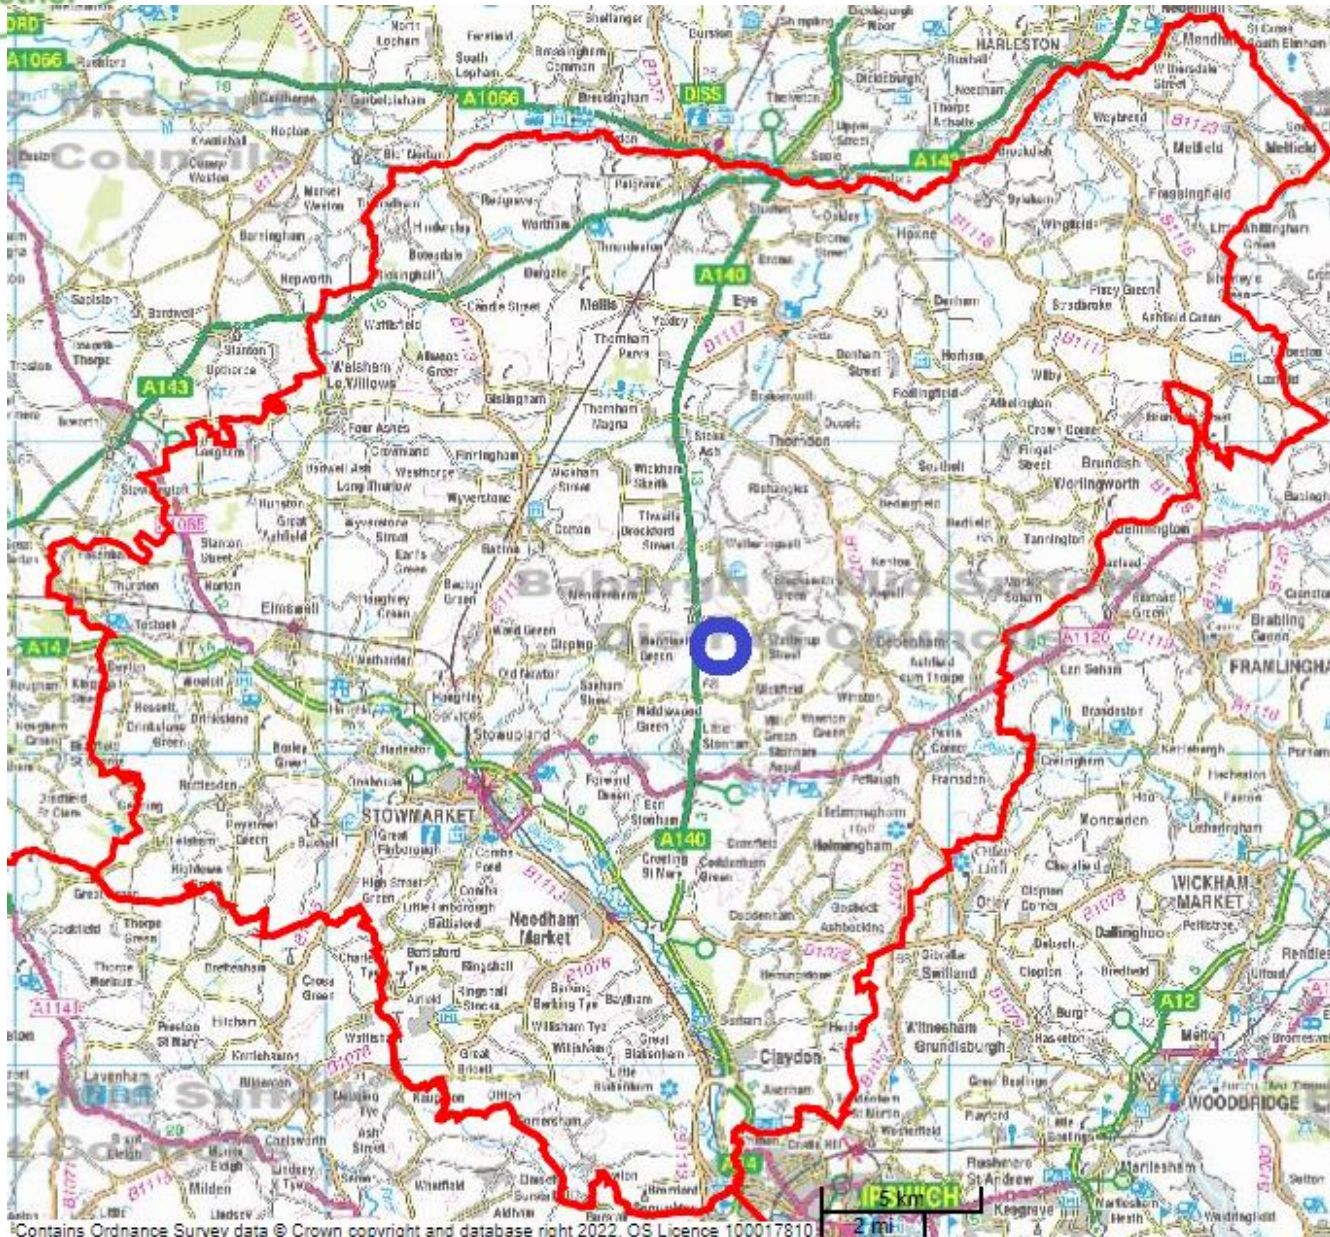


Site Location

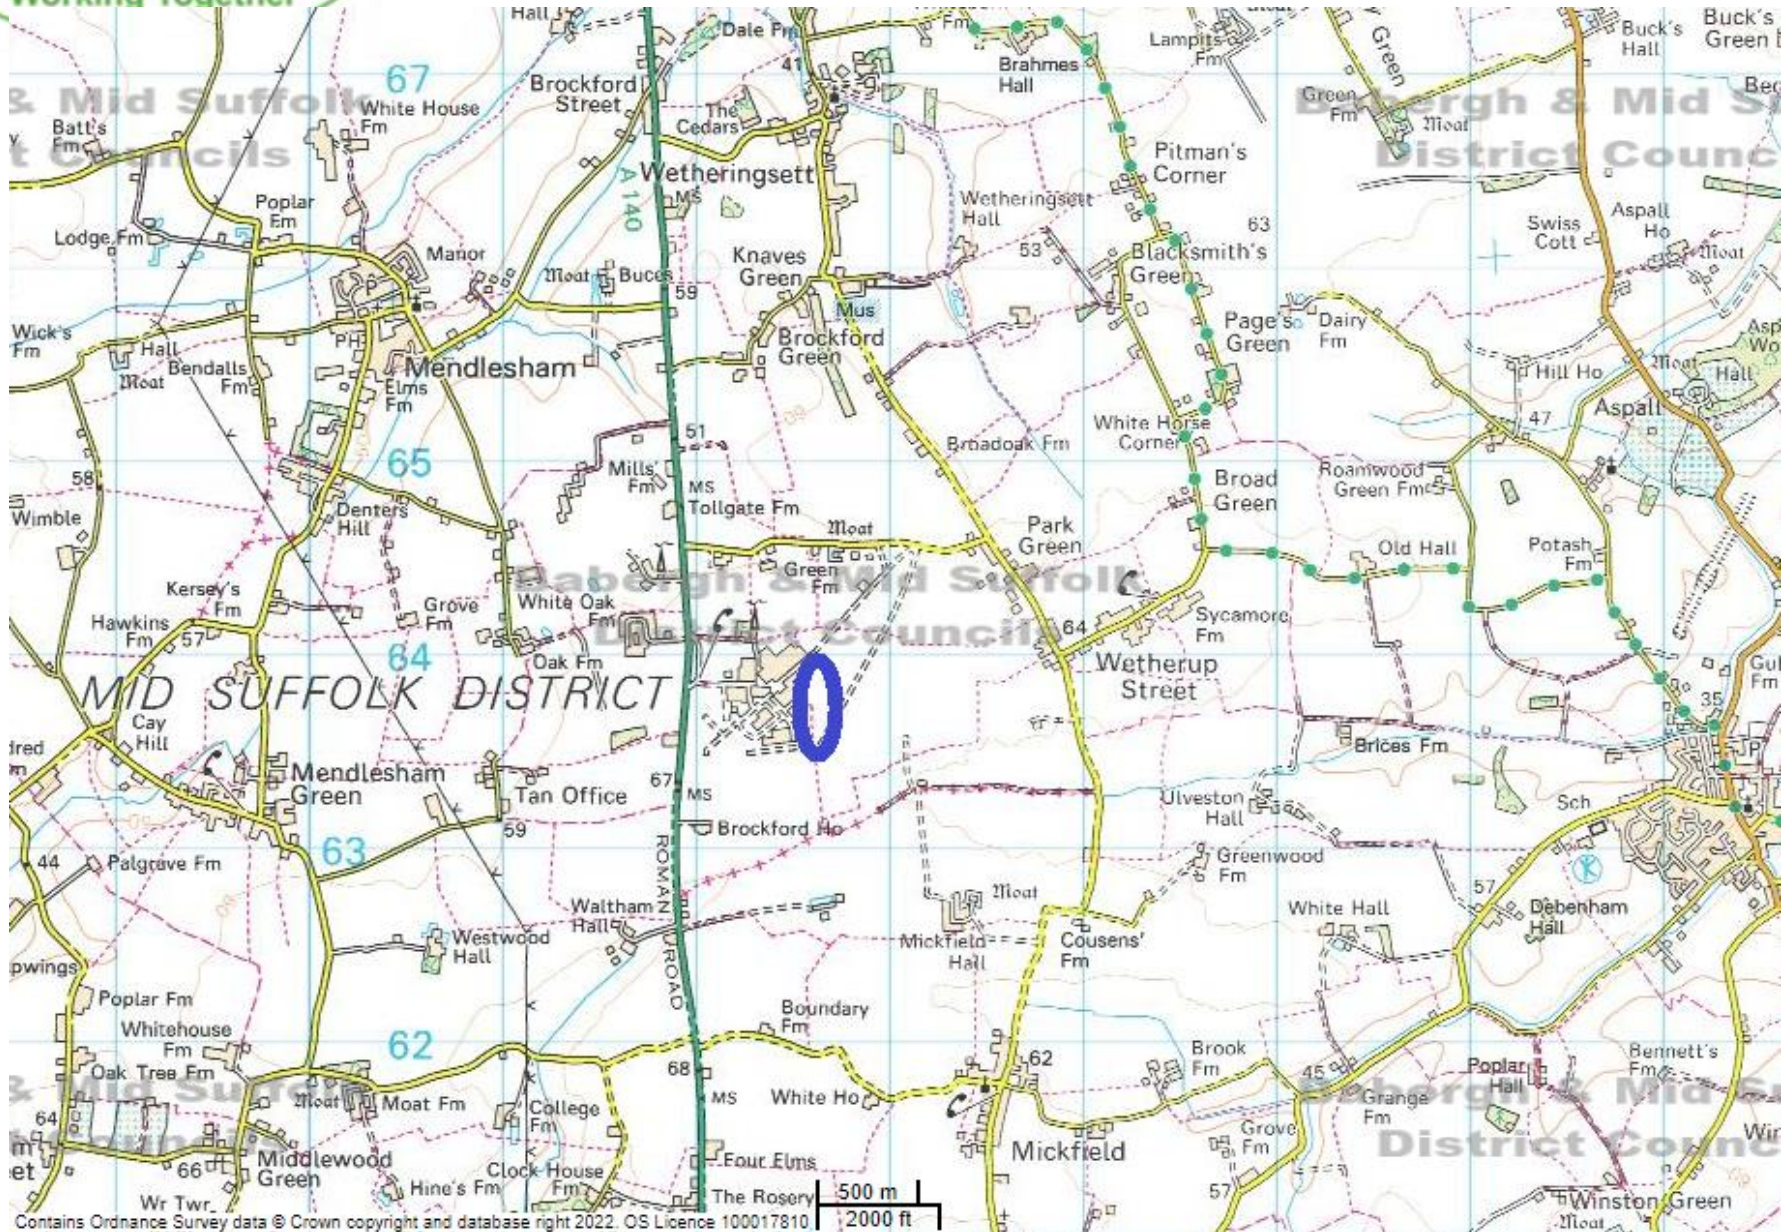

Aerial Map – wider view

Slide 4

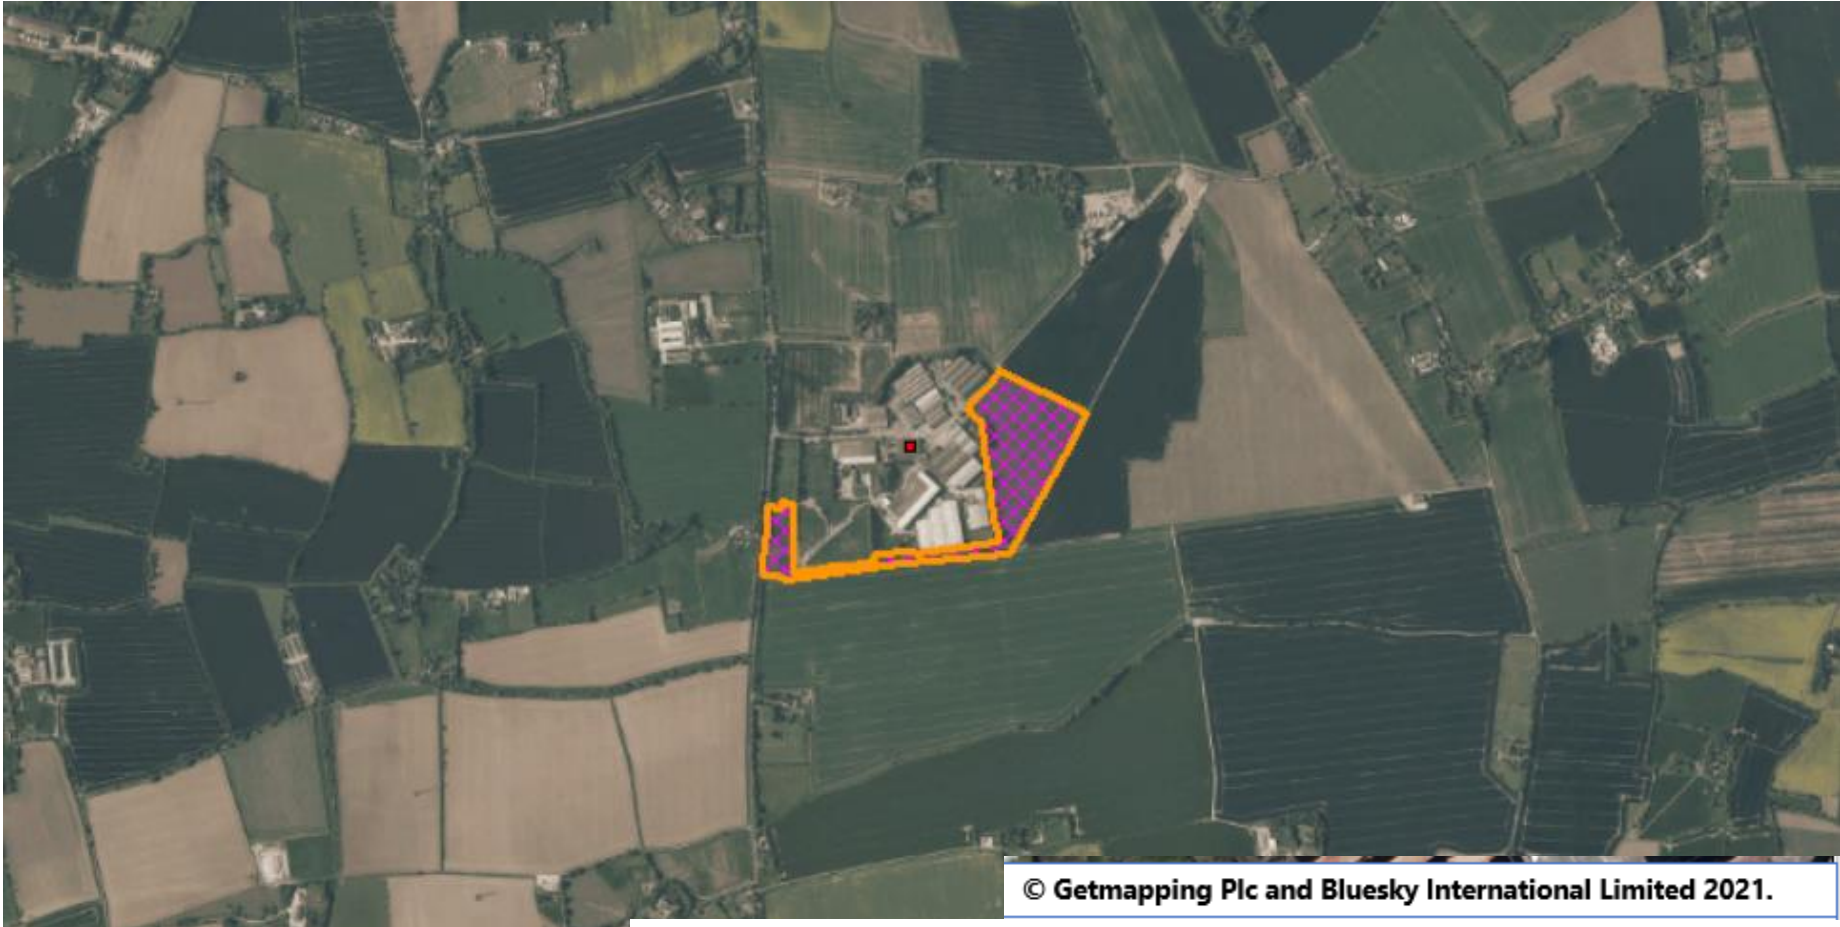

© Getmapping Plc and Bluesky International Limited 2021.

© Crown copyright and database rights 2021 Ordnance Survey 0100017810 & 0100023274.



© Getmapping Plc and Bluesky International Limited 2021.

© Crown copyright and database rights 2021 Ordnance Survey 0100017810 & 0100023274.


Constraints Map

..... Footpath




Site Location Plan

Slide 7

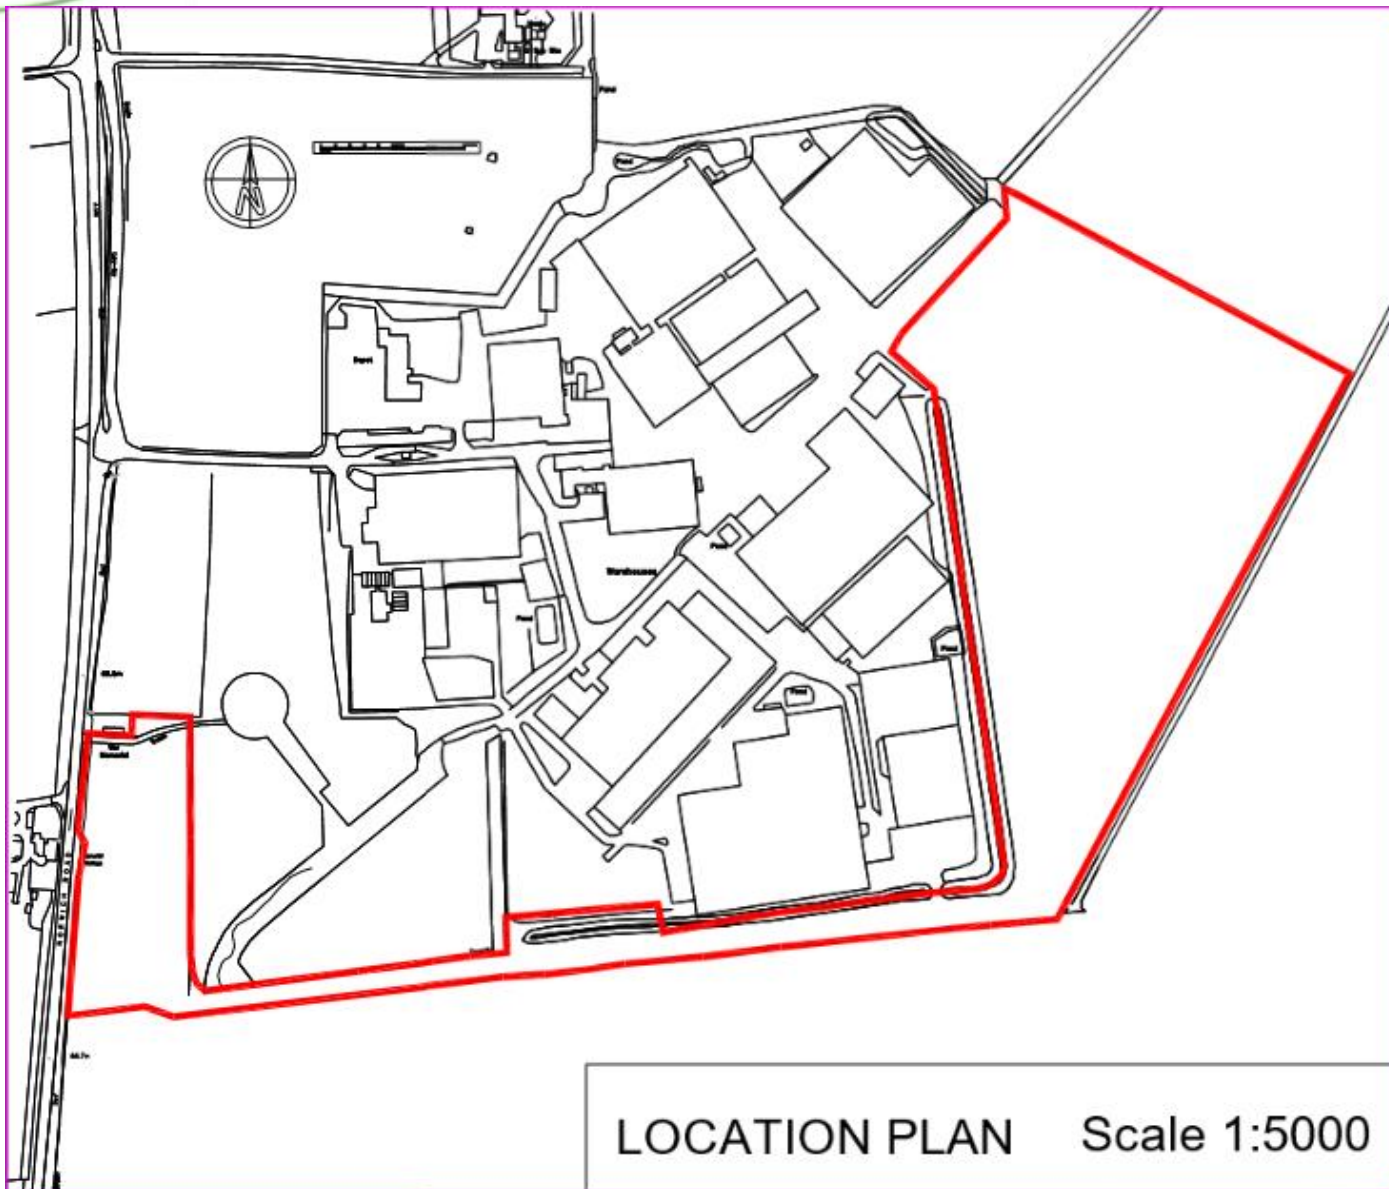

LOCATION PLAN Scale 1:5000


Proposed Block Plan - Wider View




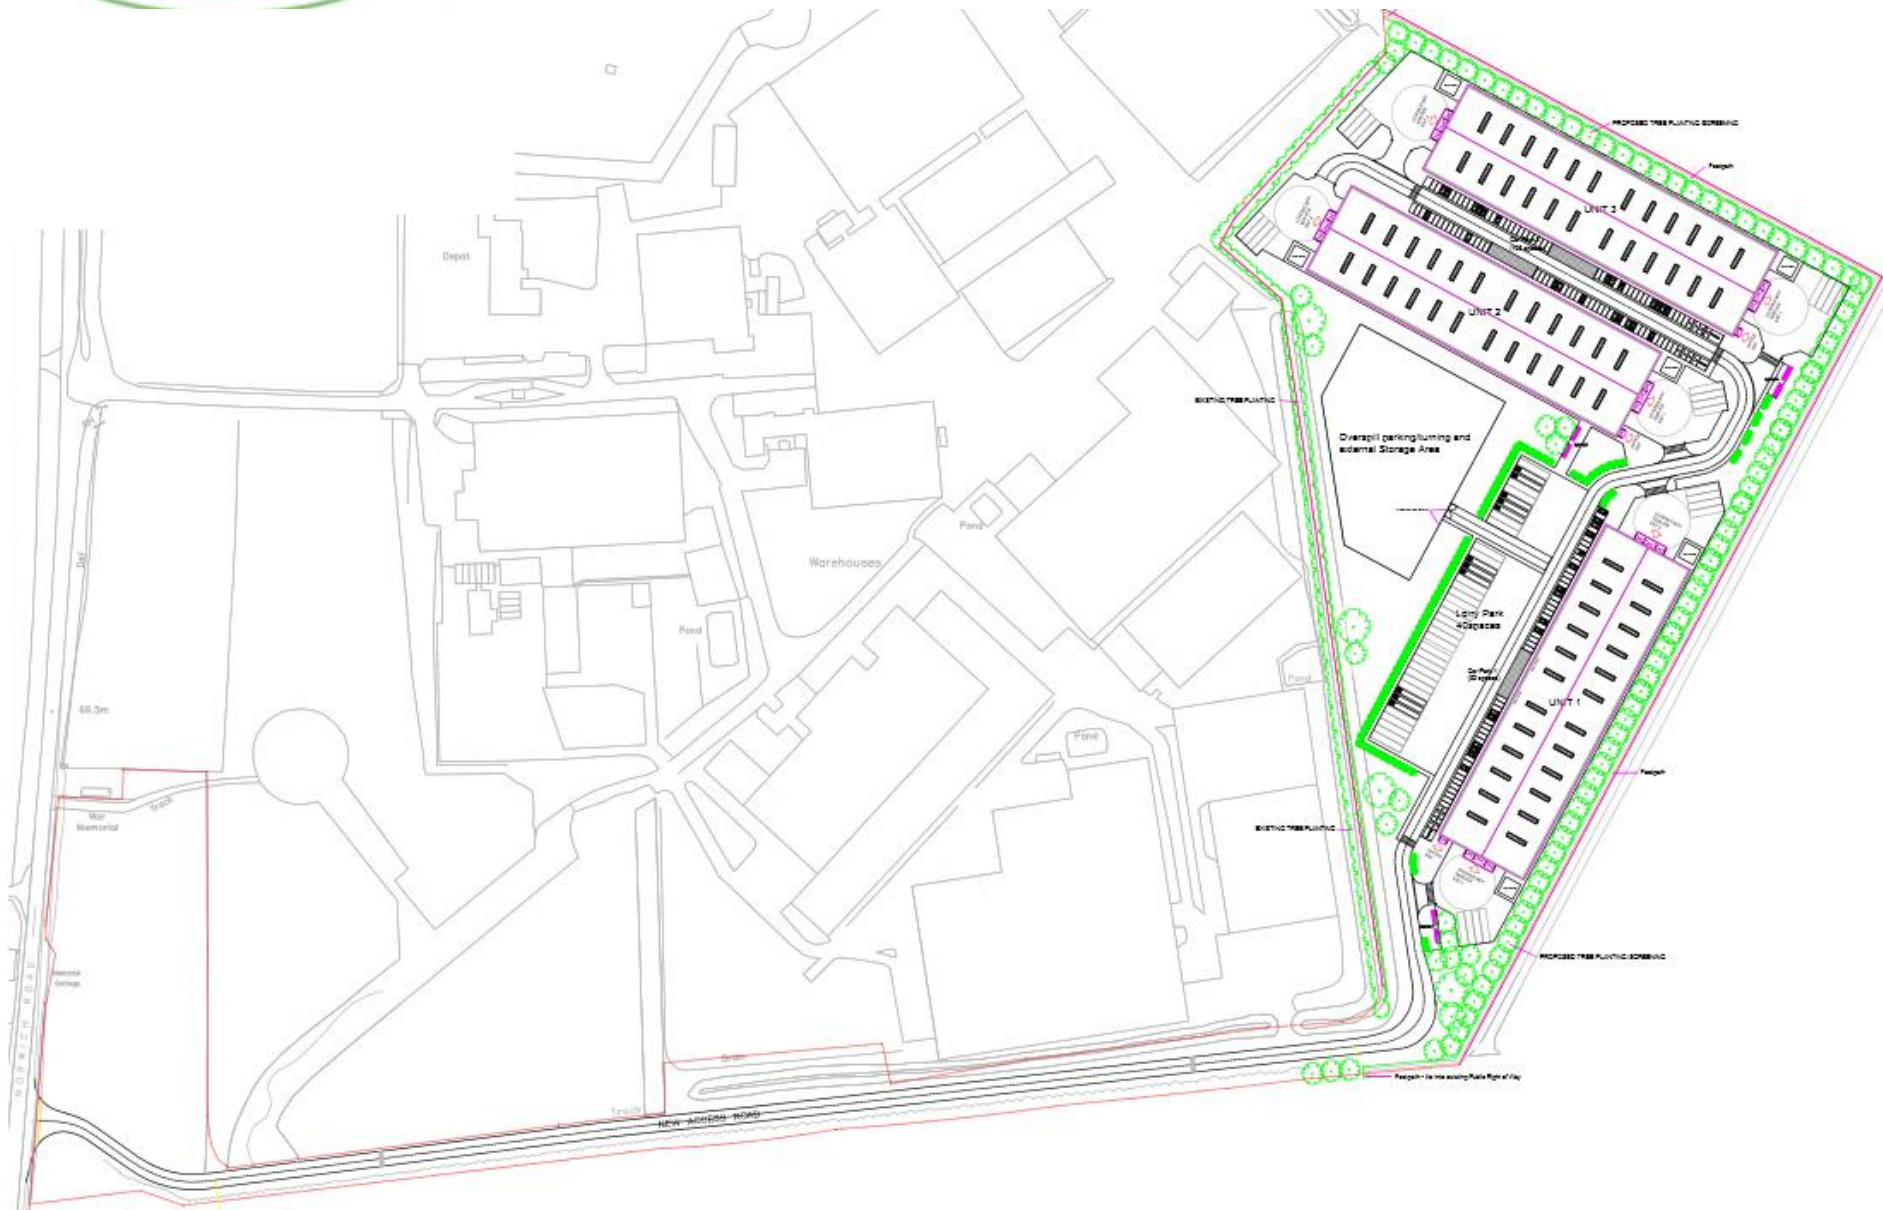


Proposed Block Plan - Unit 1




Proposed Block Plan - Units 2 and 3

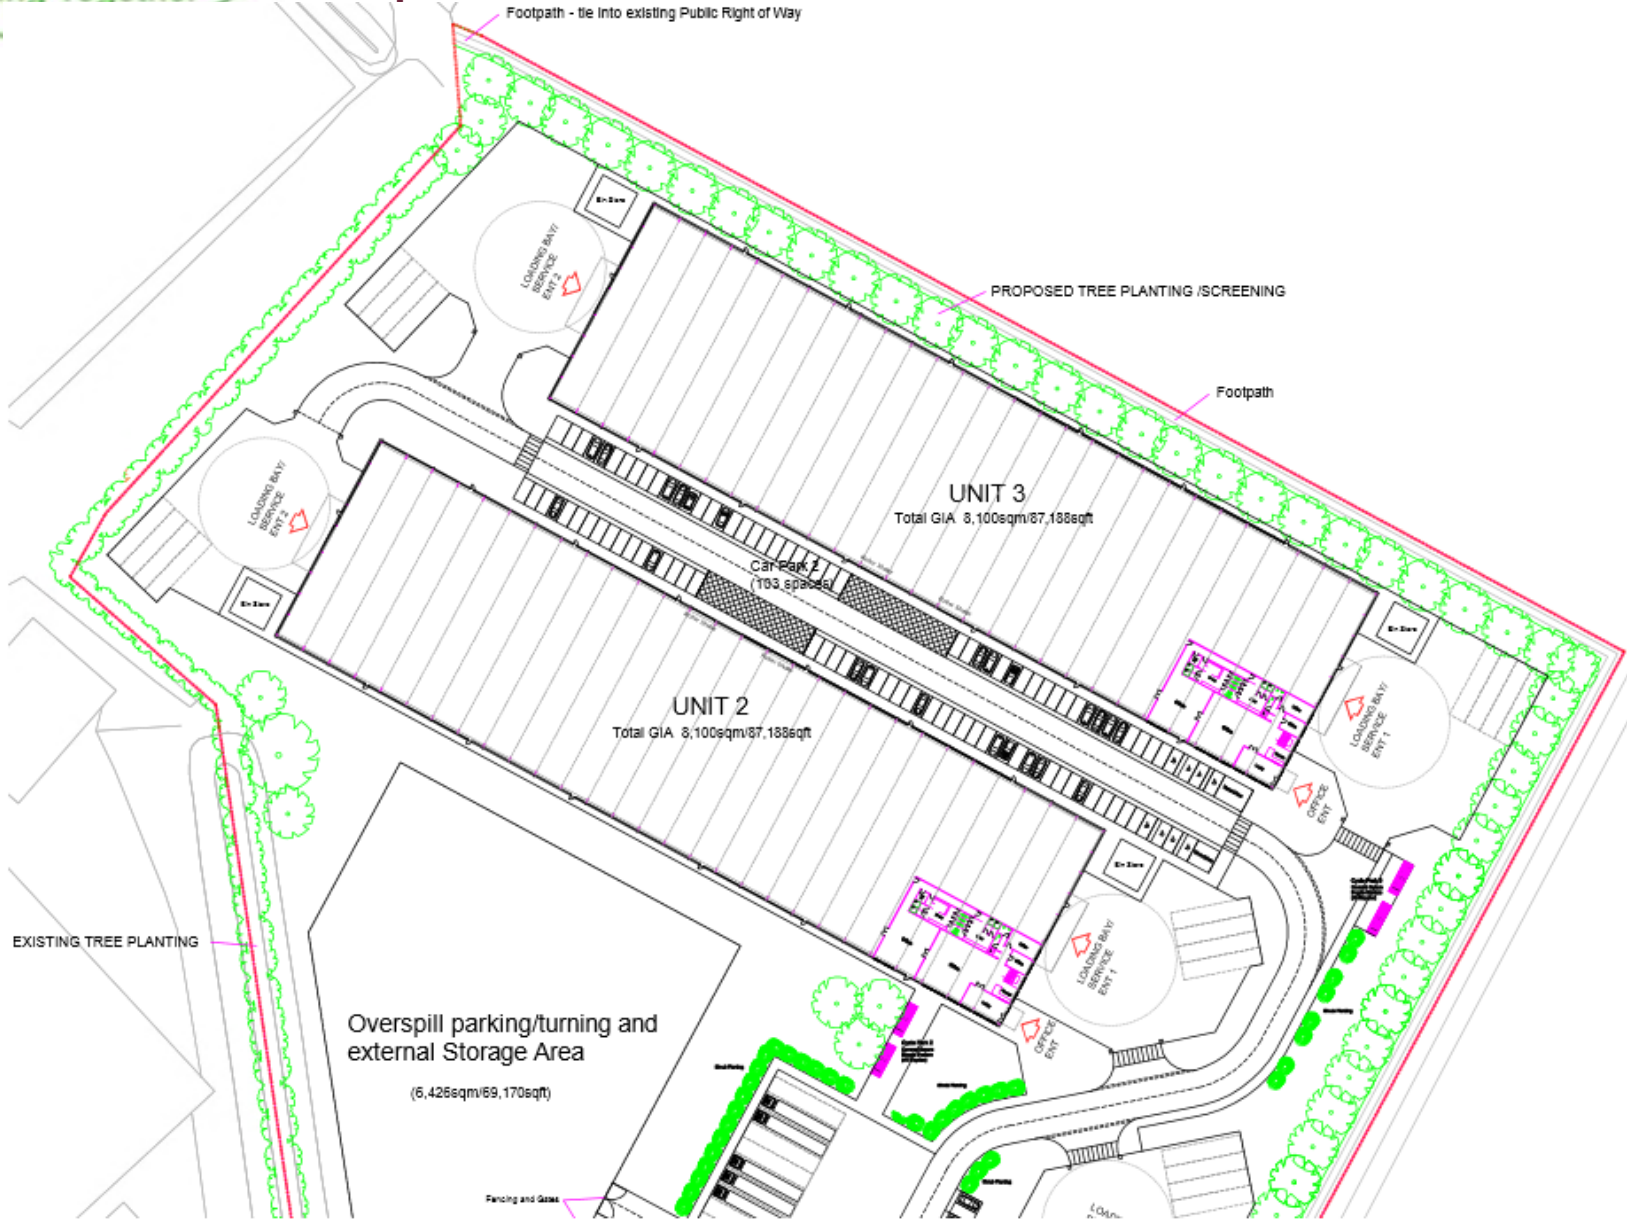


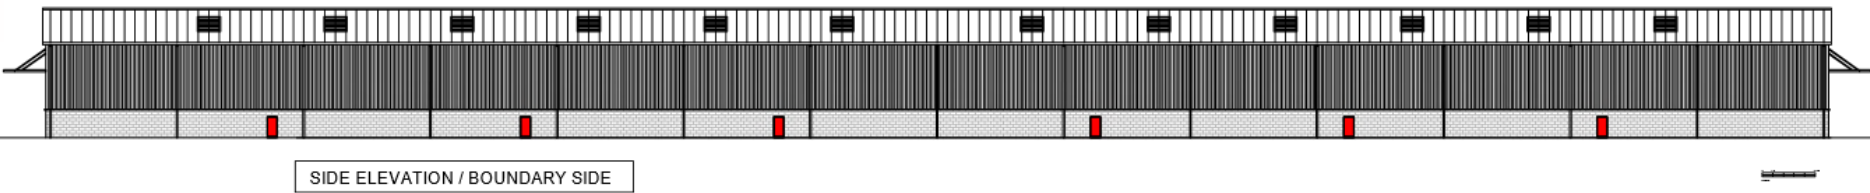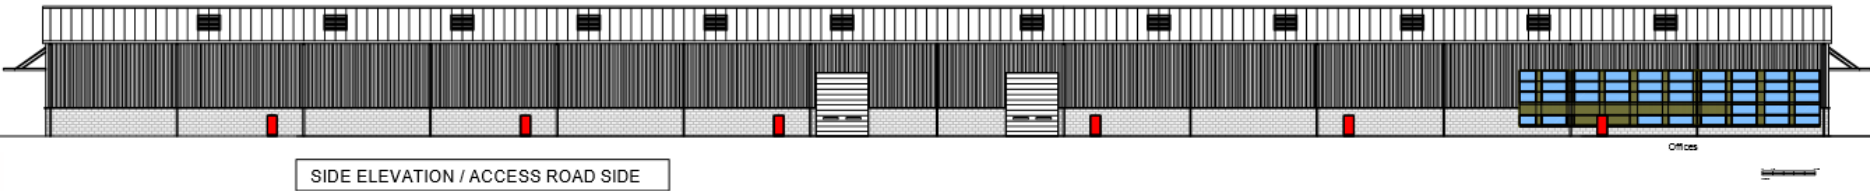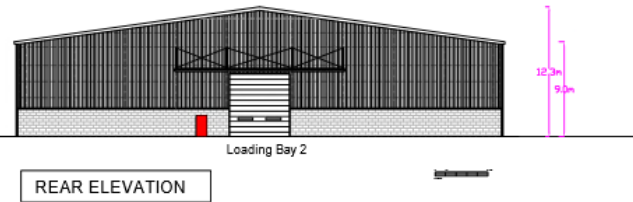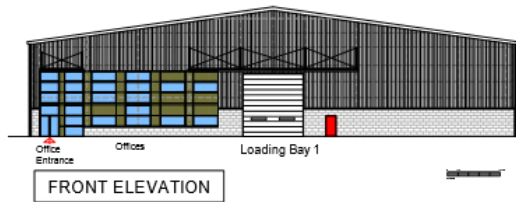


Proposed Roof and Floor Plans

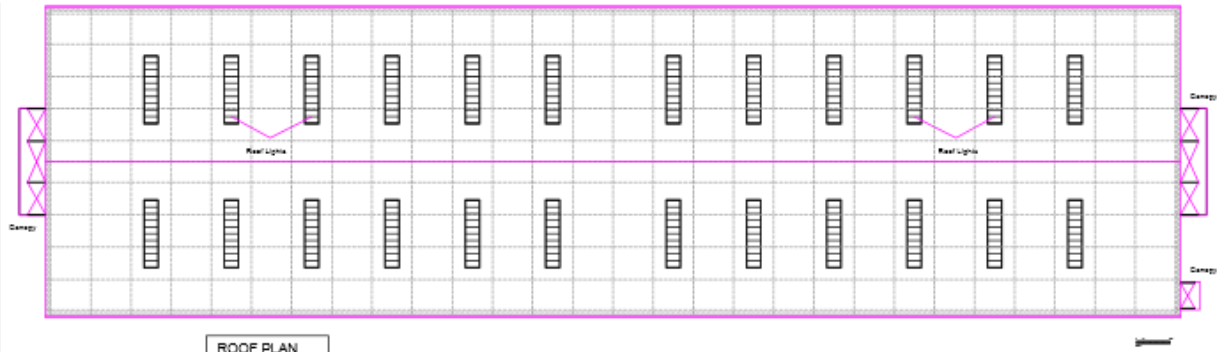

ROOF PLAN

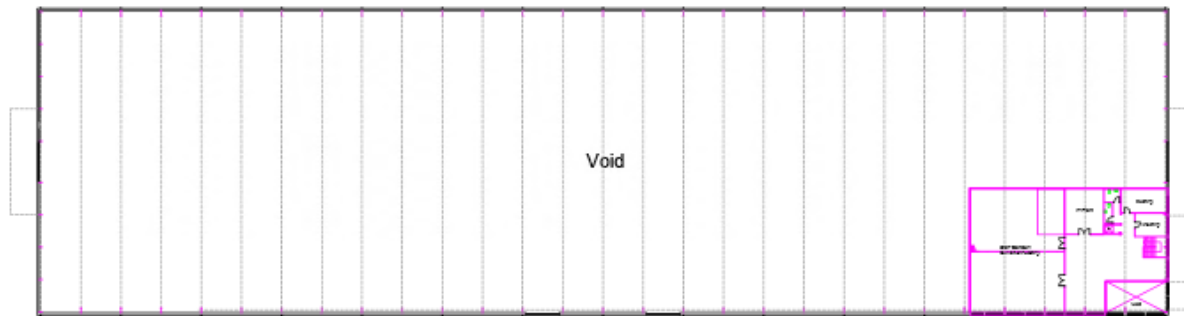

FIRST FLOOR PLAN

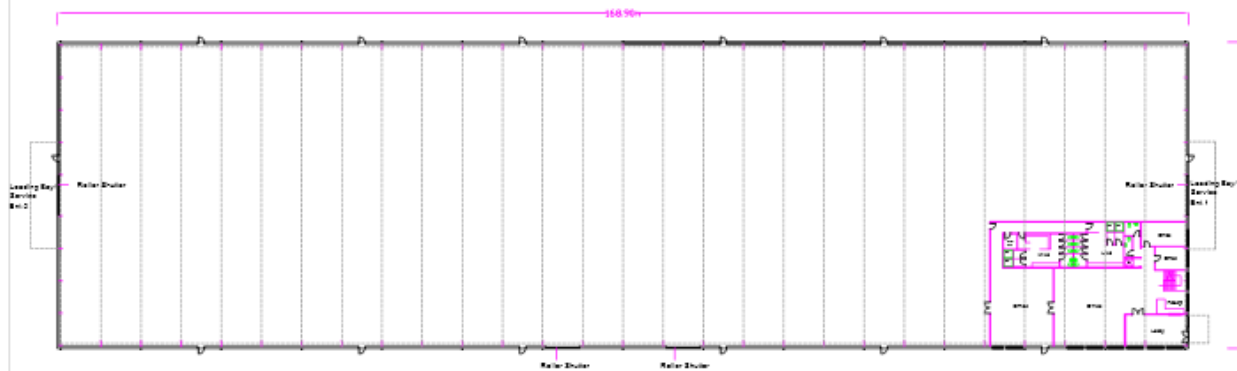

GROUND FLOOR PLAN

NOTE: Size Roller Shutter positions for Unit 1 & 2.
Size Roller Shutter position for Unit 3 on appropriate site.

