


**Application No:**  
DC/21/06824

**Address:**  
Land At Fennings Farm  
Pixey Green  
Stradbroke

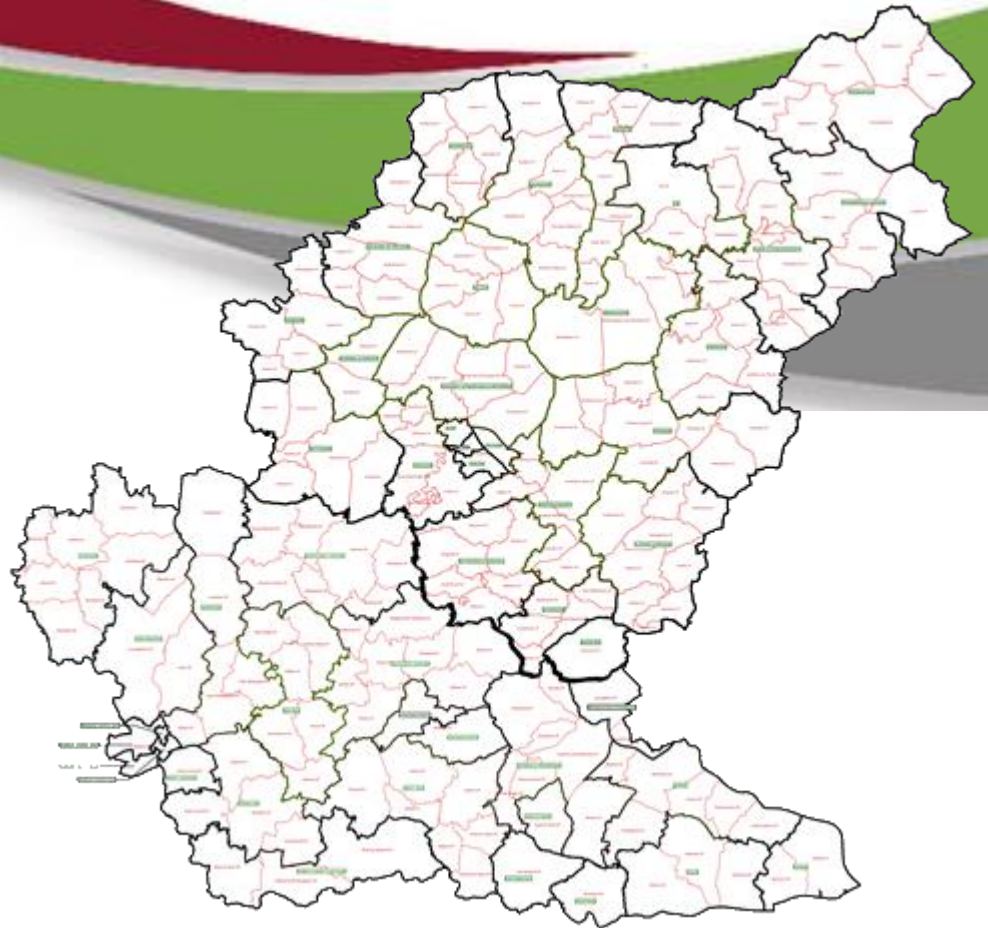

## Aerial Map

Slide 2

© Crown copyright and database rights 2021 Ordnance Survey 0100017810 & 0100023274.




## Aerial Map – wider view

Slide 3

© Crown copyright and database rights 2021 Ordnance Survey 0100017810 & 0100023274.



Fennings Farm - Site Layout

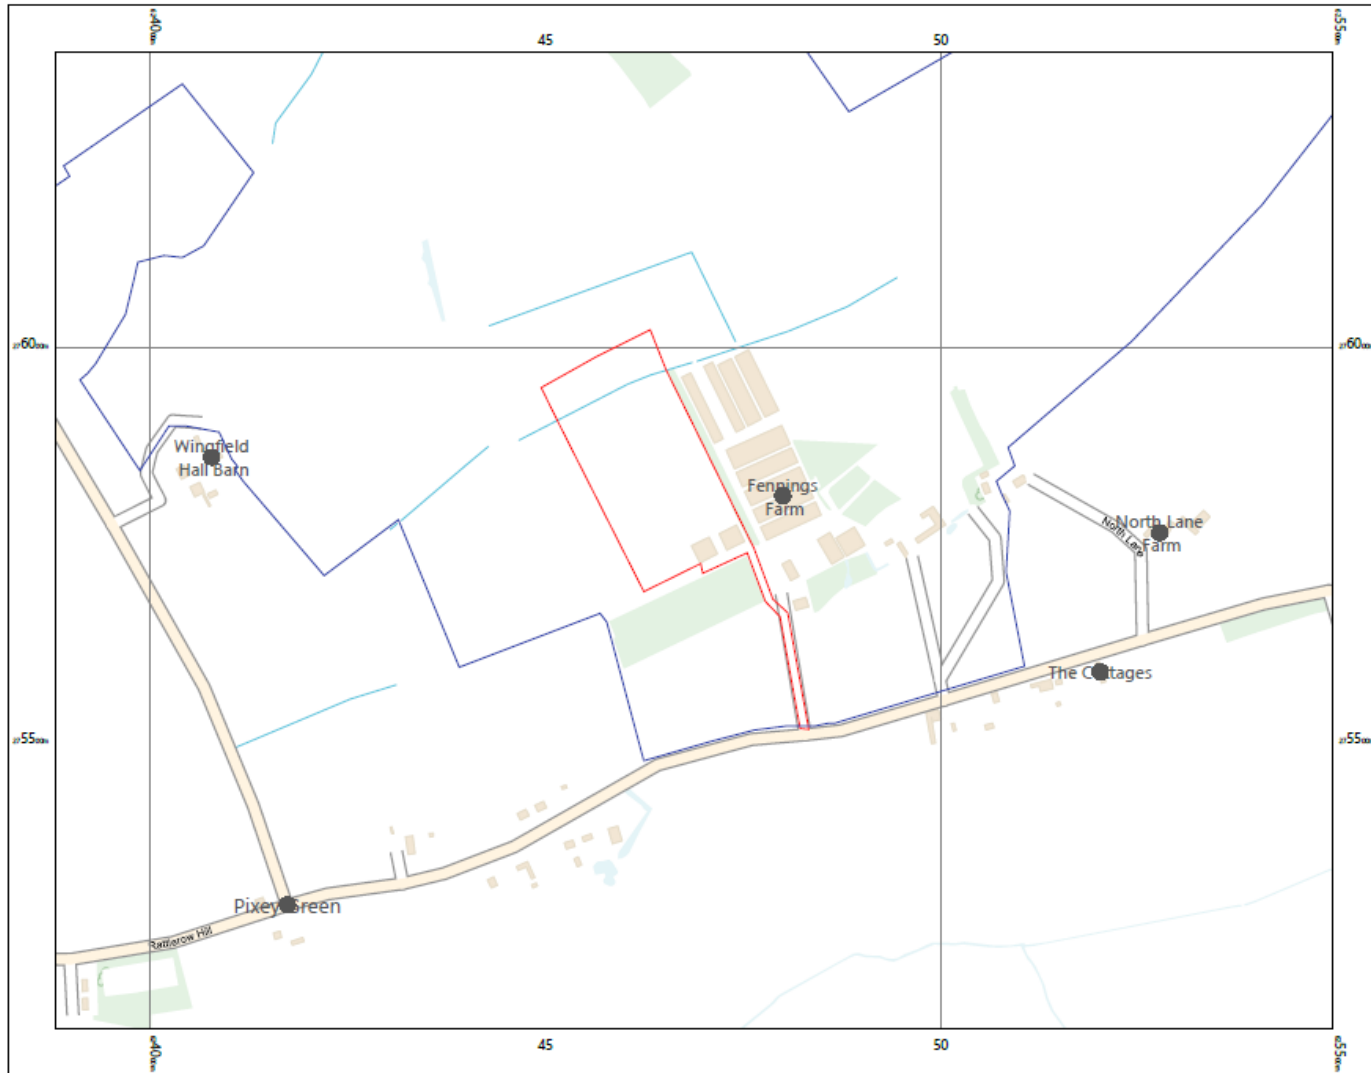



OS OpenMap Local - with Terrain 50  
Friday, June 4, 2021, 10:  
CM-00967236  
[www.centremapslive.co.uk](http://www.centremapslive.co.uk)


1:5000 scale print at A3, Centre:  
624688 E, 273756 N

Contains OS data © Crown copyright  
and database right



## Constraints Map

-  Grade II
-  Footpath

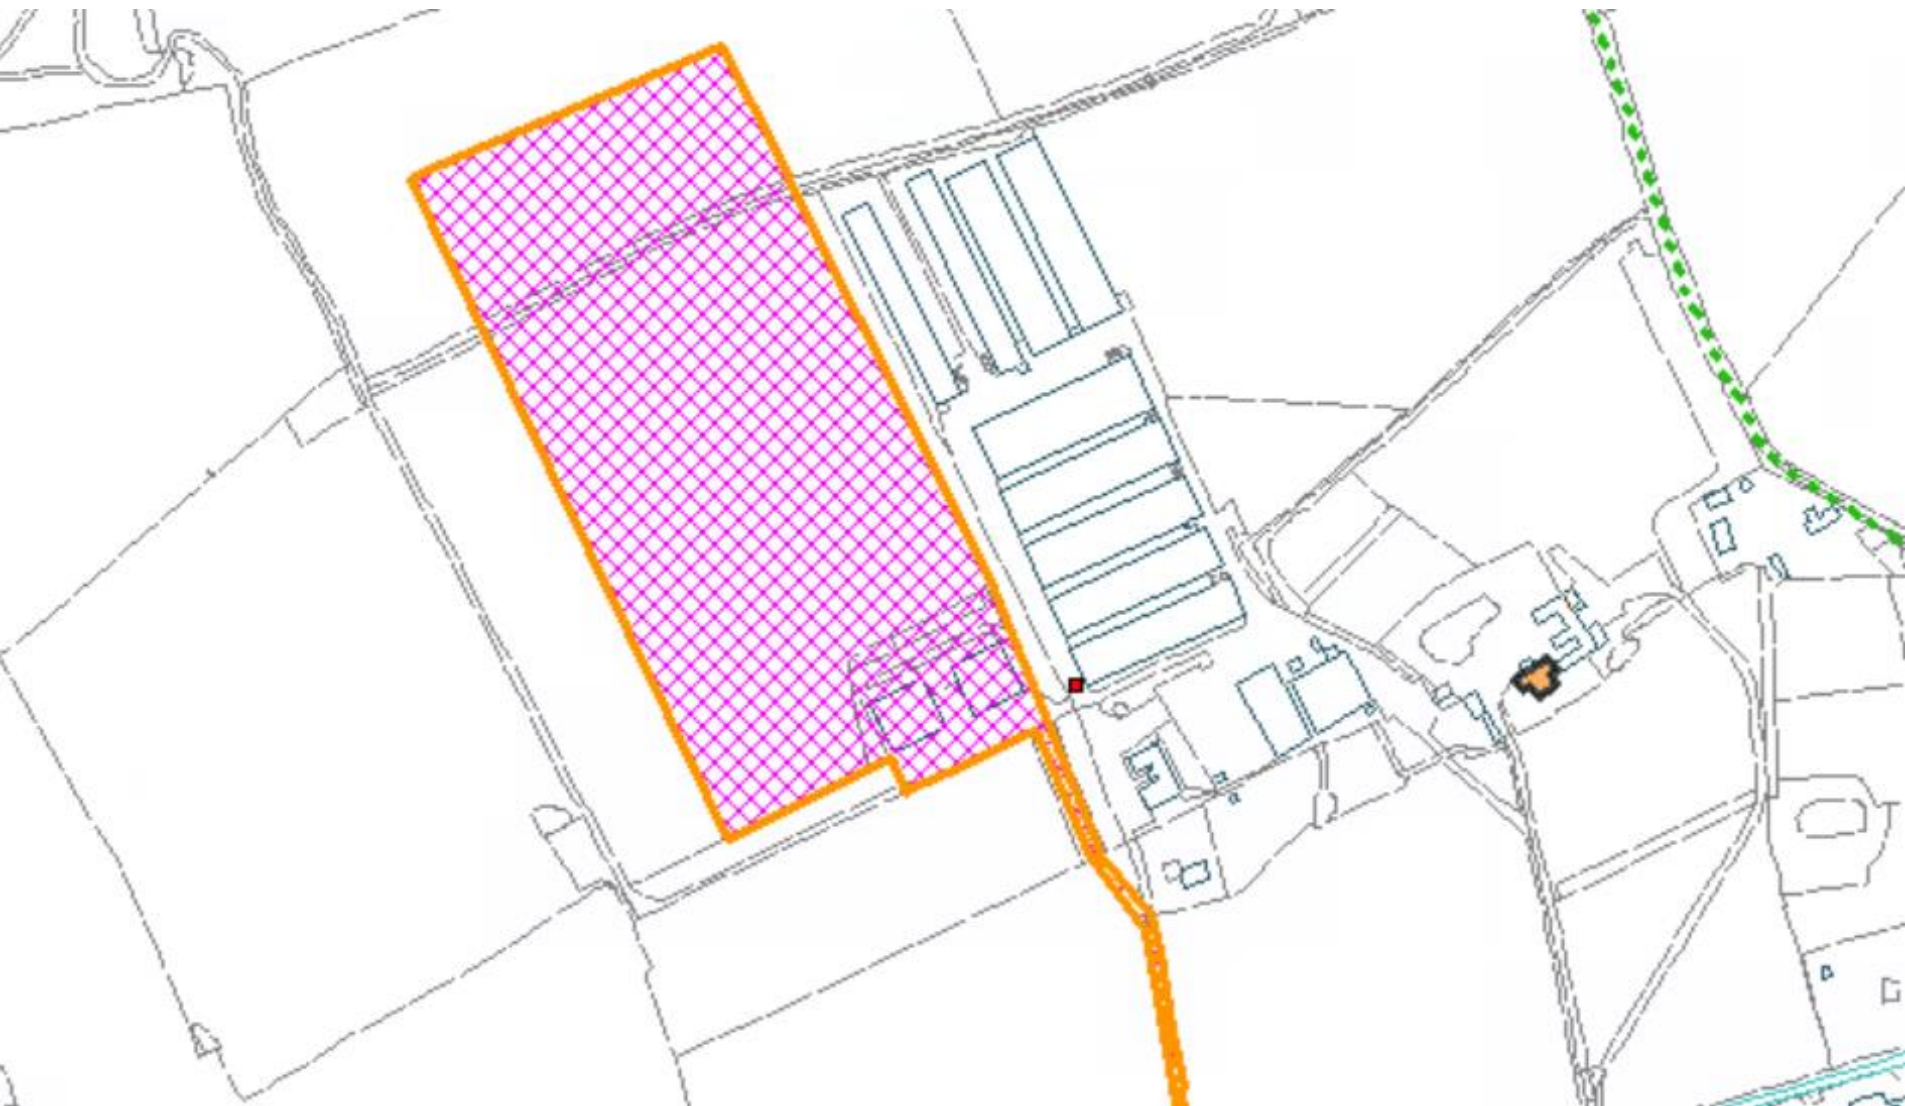


## Constraints Map






- ..... Footpath
- Grade II

Slide 6



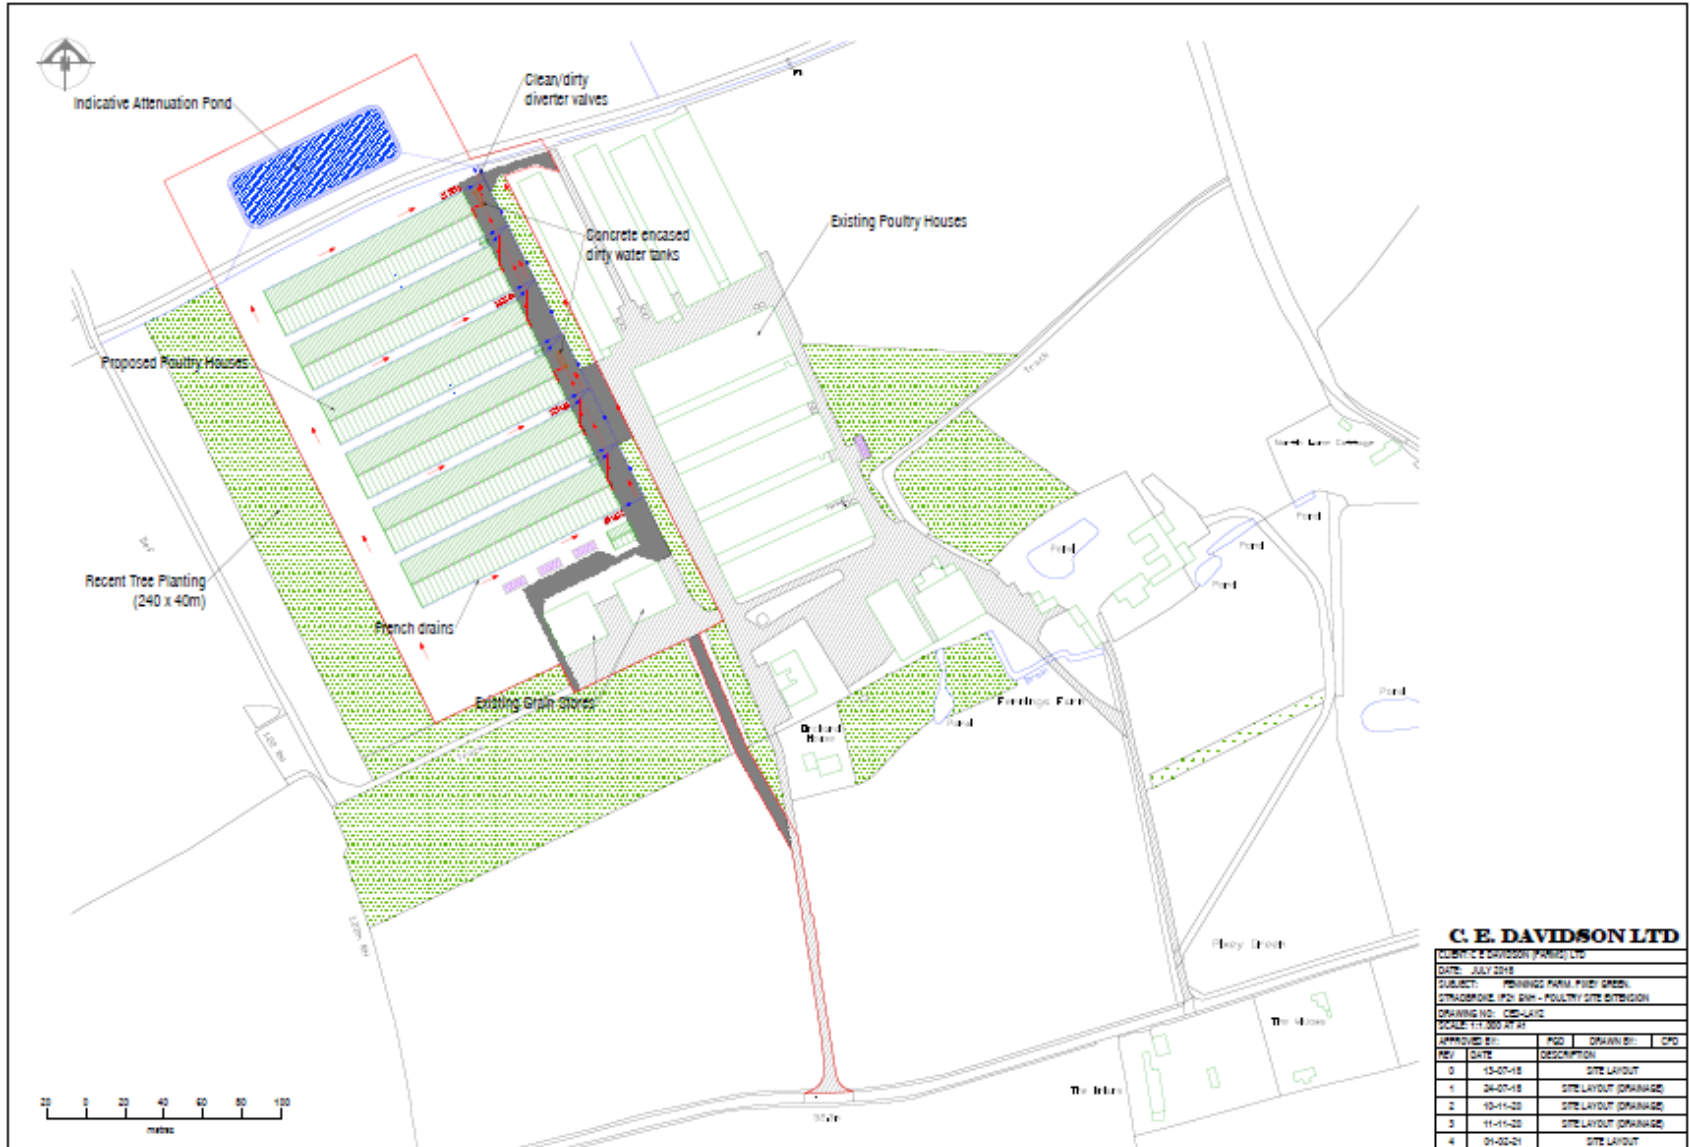




ELEVATIONS

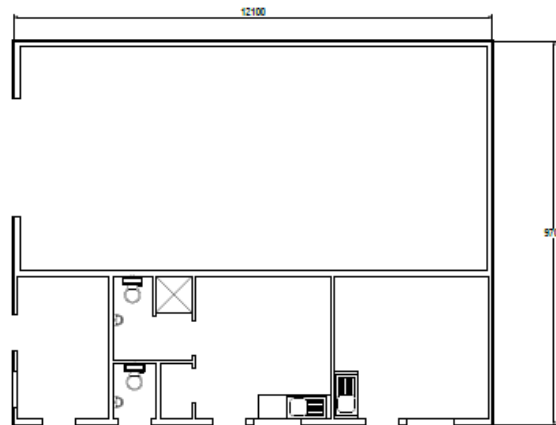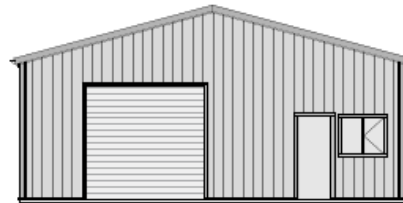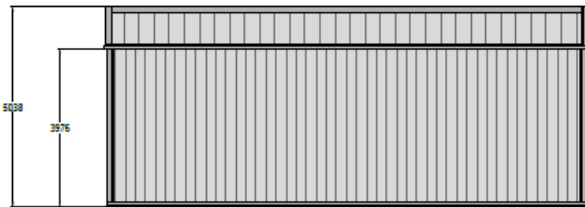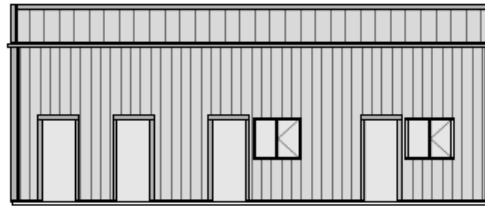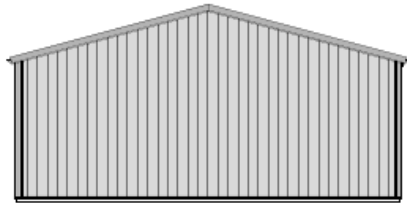

**C. E. DAVIDSON LTD**

CLIENT: C E DAVIDSON (FARMS) LTD			
DATE: JUNE 2021			
SUBJECT: PENNINGS FARM, PIKEY GREEN, STRADBROKE, IP21 5NH - POULTRY SITE EXTENSION			
DRAWING NO: CED-ADMIN			
SCALE: 1:50 AT A1			
APPROVED BY:	POD	DRAWN BY:	CPD
REV	DATE	DESCRIPTION	
1	04-06-2021	ADMIN BLOCK & STORE	



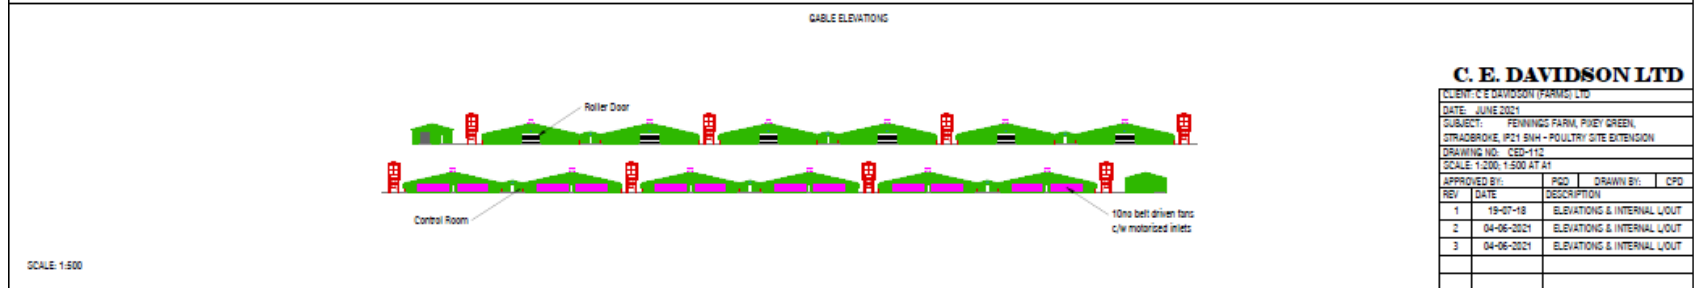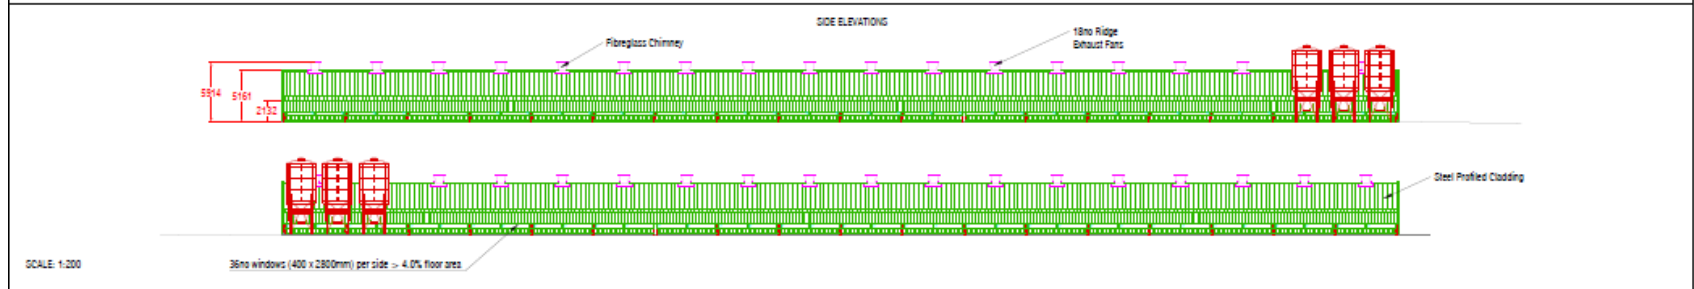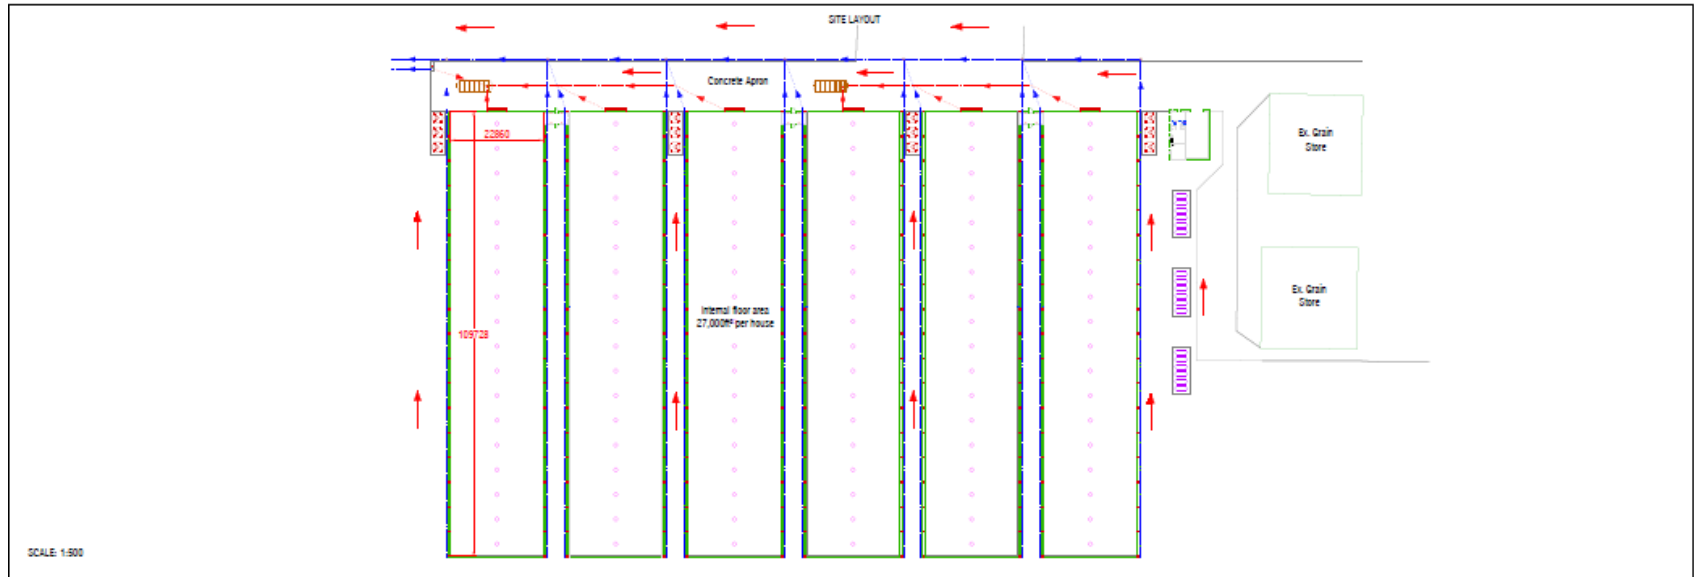

**C. E. DAVIDSON LTD**

CLIENT: C E DAVIDSON (FARMS) LTD			
DATE: JUNE 2021			
SUBJECT: FEVINGS FARM, PUXEY GREEN, STRADBROKE, IP21 5NH - POULTRY SITE EXTENSION			
DRAWING NO: CED-113			
SCALE: 1:200; 1:500 AT A1			
APPROVED BY:	PGD	DRAWN BY:	CPD
REV	DATE	DESCRIPTION	
1	19-07-18	ELEVATIONS & INTERNAL LAYOUT	
2	04-06-2021	ELEVATIONS & INTERNAL LAYOUT	
3	04-06-2021	ELEVATIONS & INTERNAL LAYOUT	

