


**Application No:**  
DC/22/01535

**Address:**  
Land At  
Blacksmith Road  
Cotton

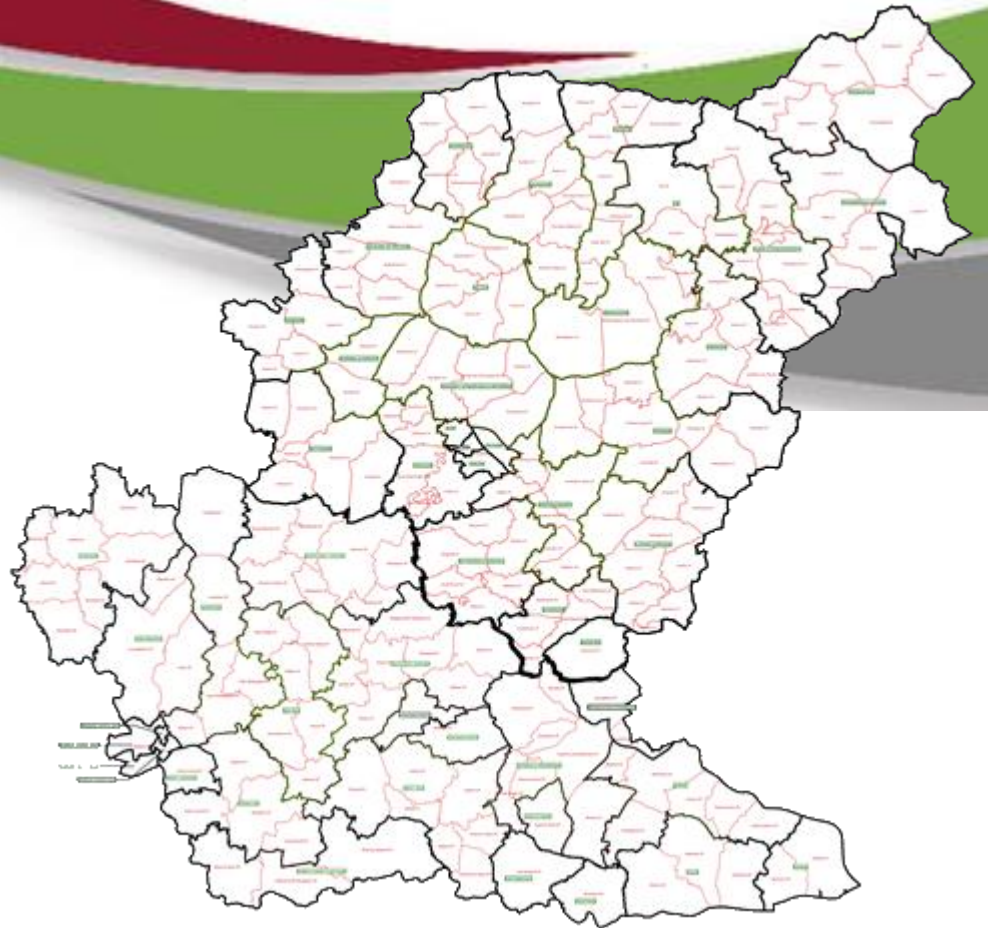




## Aerial Map – wider view

Slide 3





42 Beatrice Avenue Felixstowe IP11 9HB  
 info@philcobboldplanning.co.uk  
 www.philcobboldplanning.co.uk  
 01394 275431

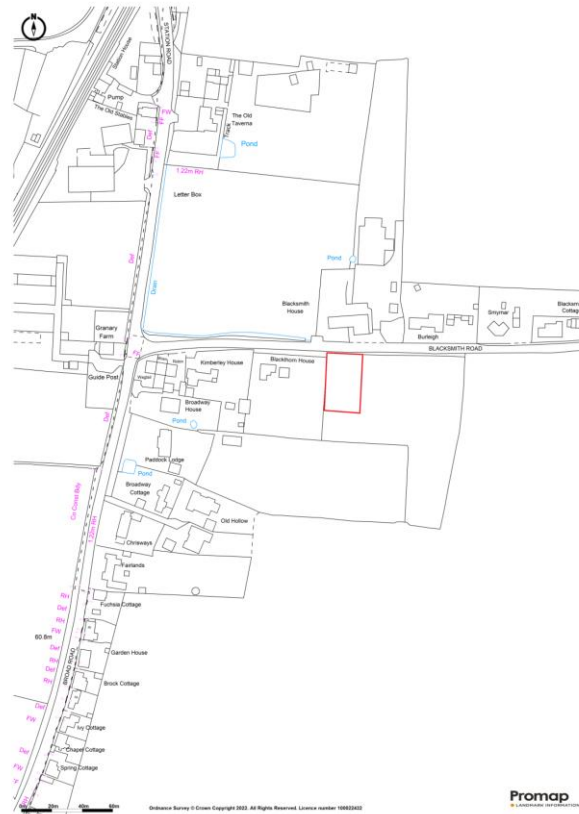


**ERECTION OF DETACHED DWELLING WITH GARAGE (SELF BUILD)  
 LAND AT BLACKSMITH ROAD, COTTON.**  
 LOCATION PLAN SCALE 1:250

## Constraints Map

- ..... Footpath
- Built Up Area Boundaries



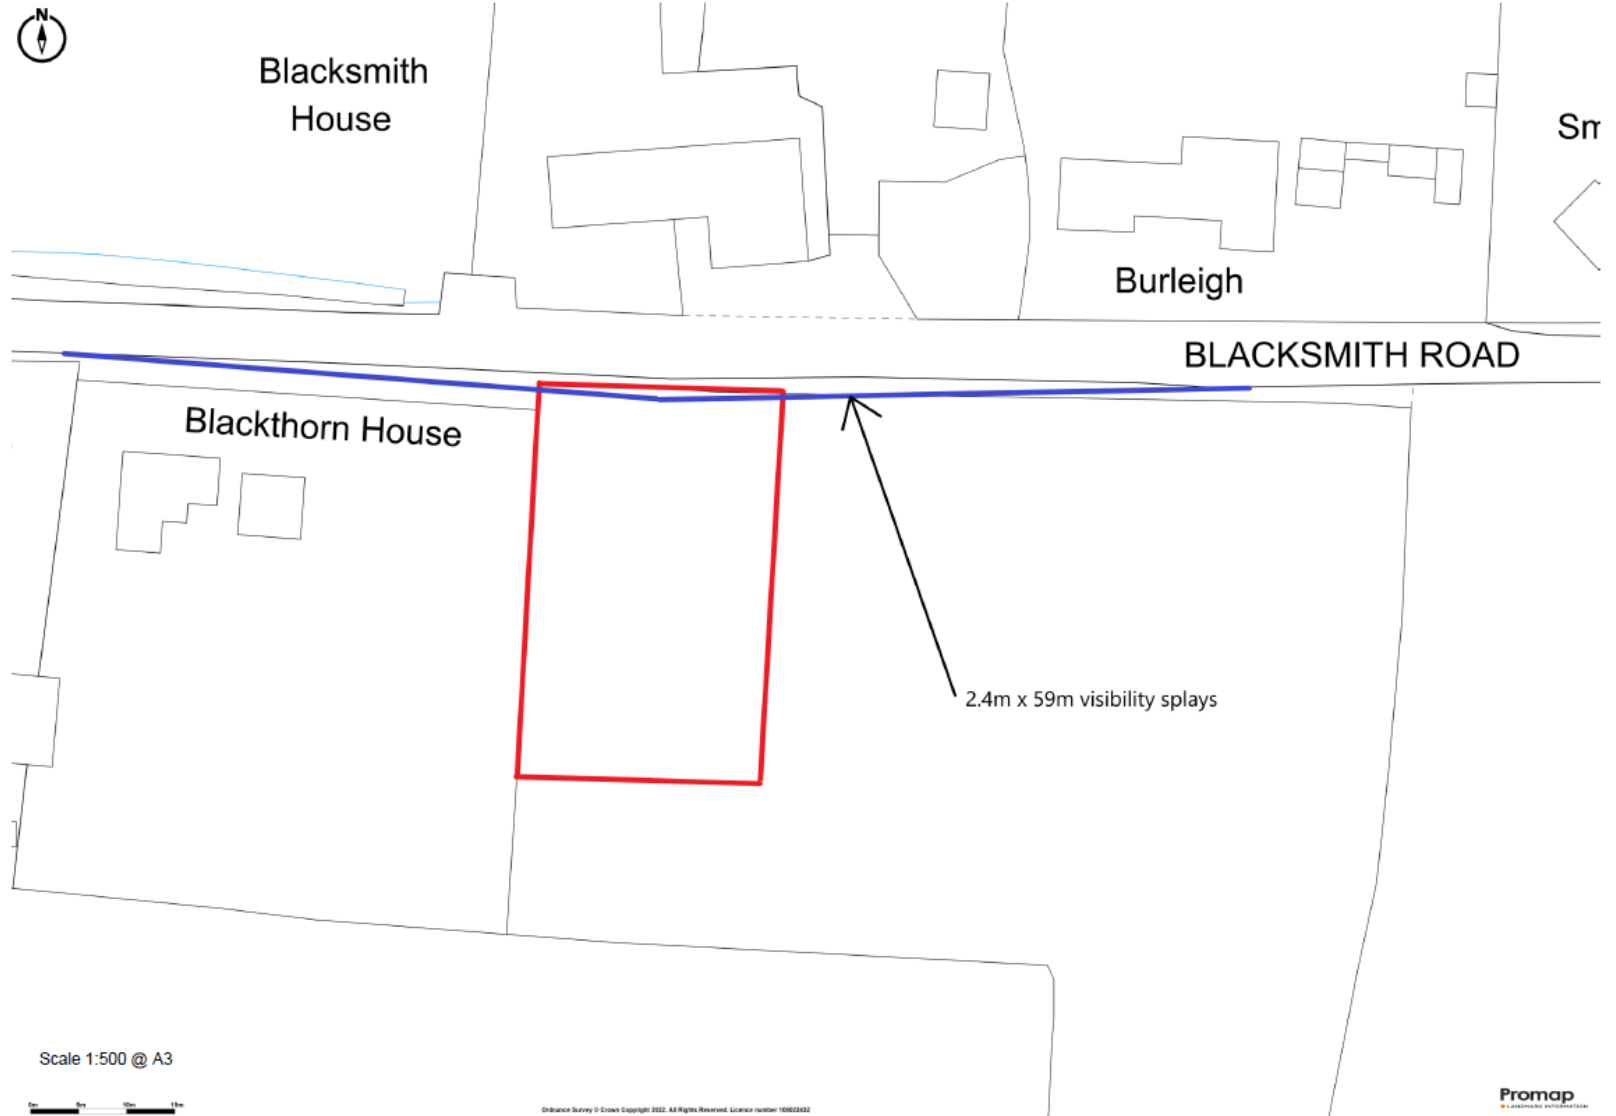

Scale 1:500 @ A3

