



Application No: DC/22/04127

**Address: Land To Front Of 16,
18, 20 And 22 Eastern Way,
Elmswell**

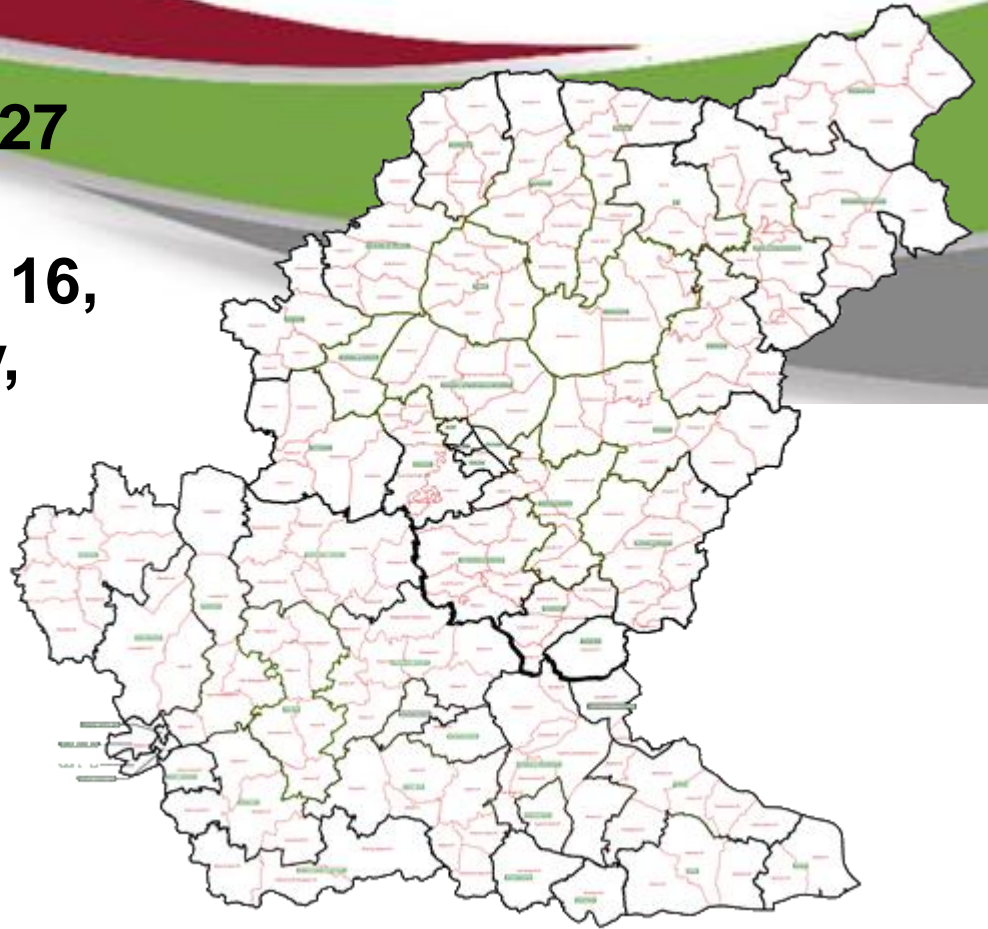

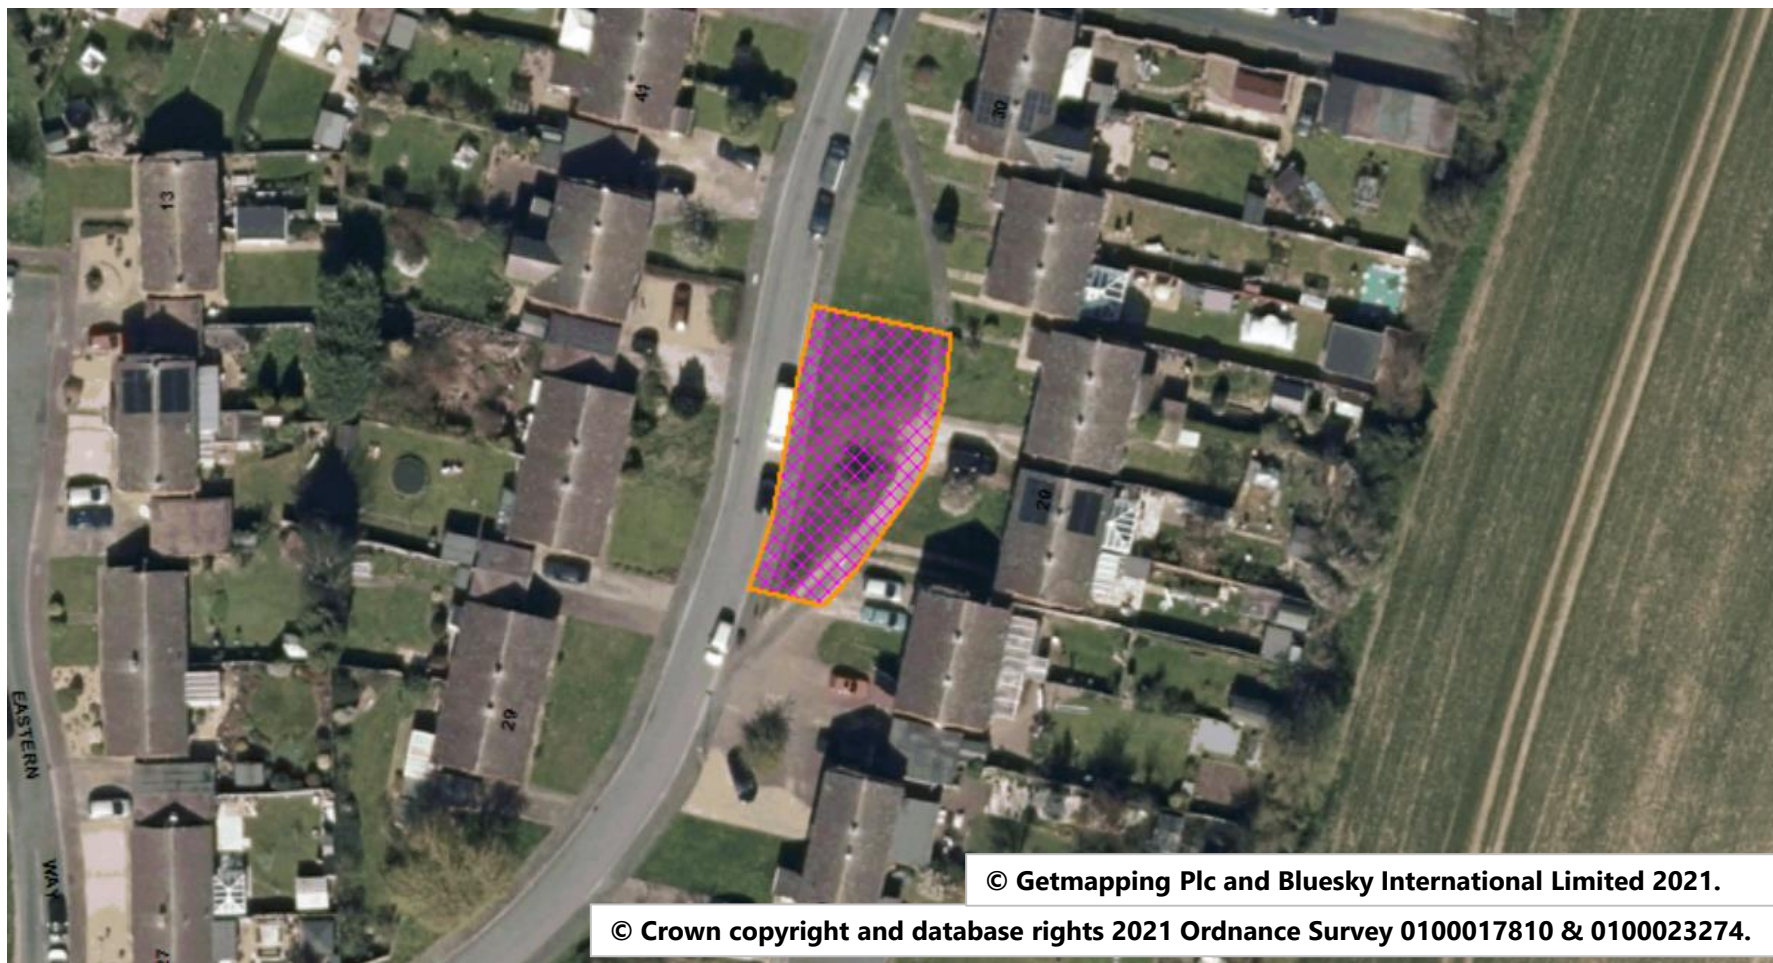


Aerial Map – wider view

Slide 3



© Getmapping Plc and Bluesky International Limited 2021.


© Crown copyright and database rights 2021 Ordnance Survey 0100017810 & 0100023274.

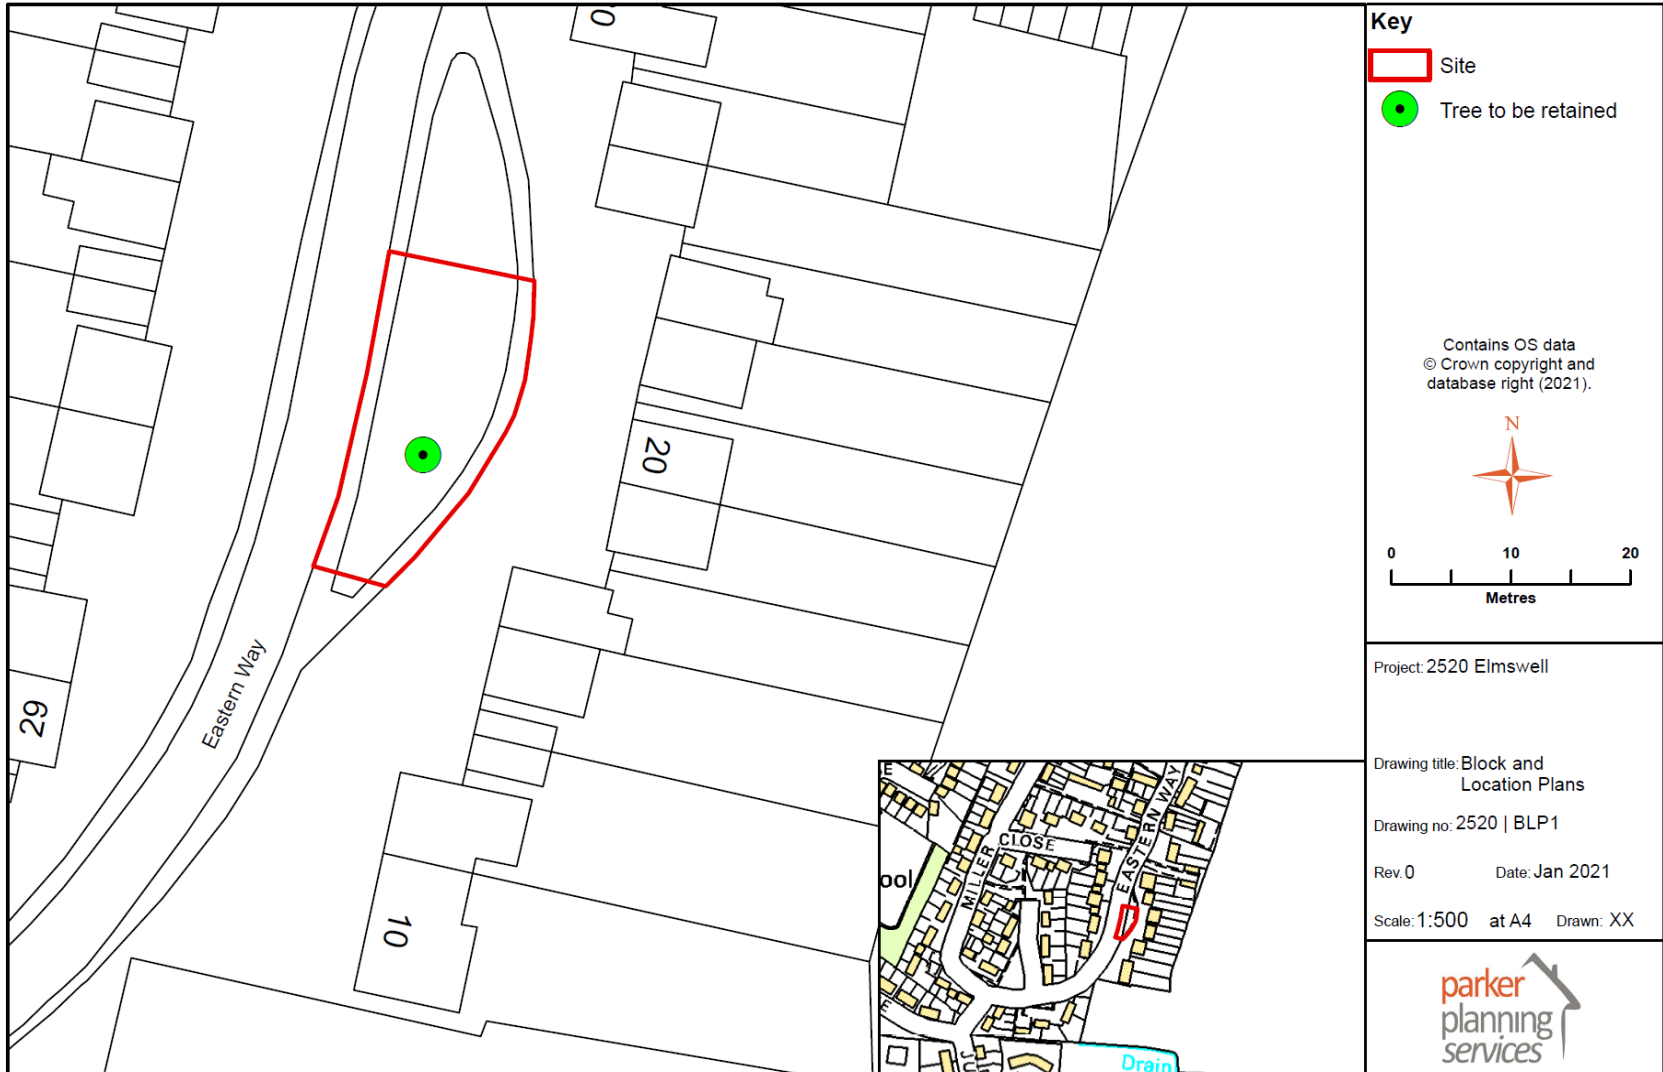

Key

- Site
- Tree to be retained

Contains OS data
© Crown copyright and database right (2021).



0 10 20
Metres

Project: 2520 Elmswell

Drawing title: Block and Location Plans


Drawing no: 2520 | BLP1


Rev. 0 Date: Jan 2021

Scale: 1:500 at A4 Drawn: XX



Constraints Map

 Built Up Area Boundaries

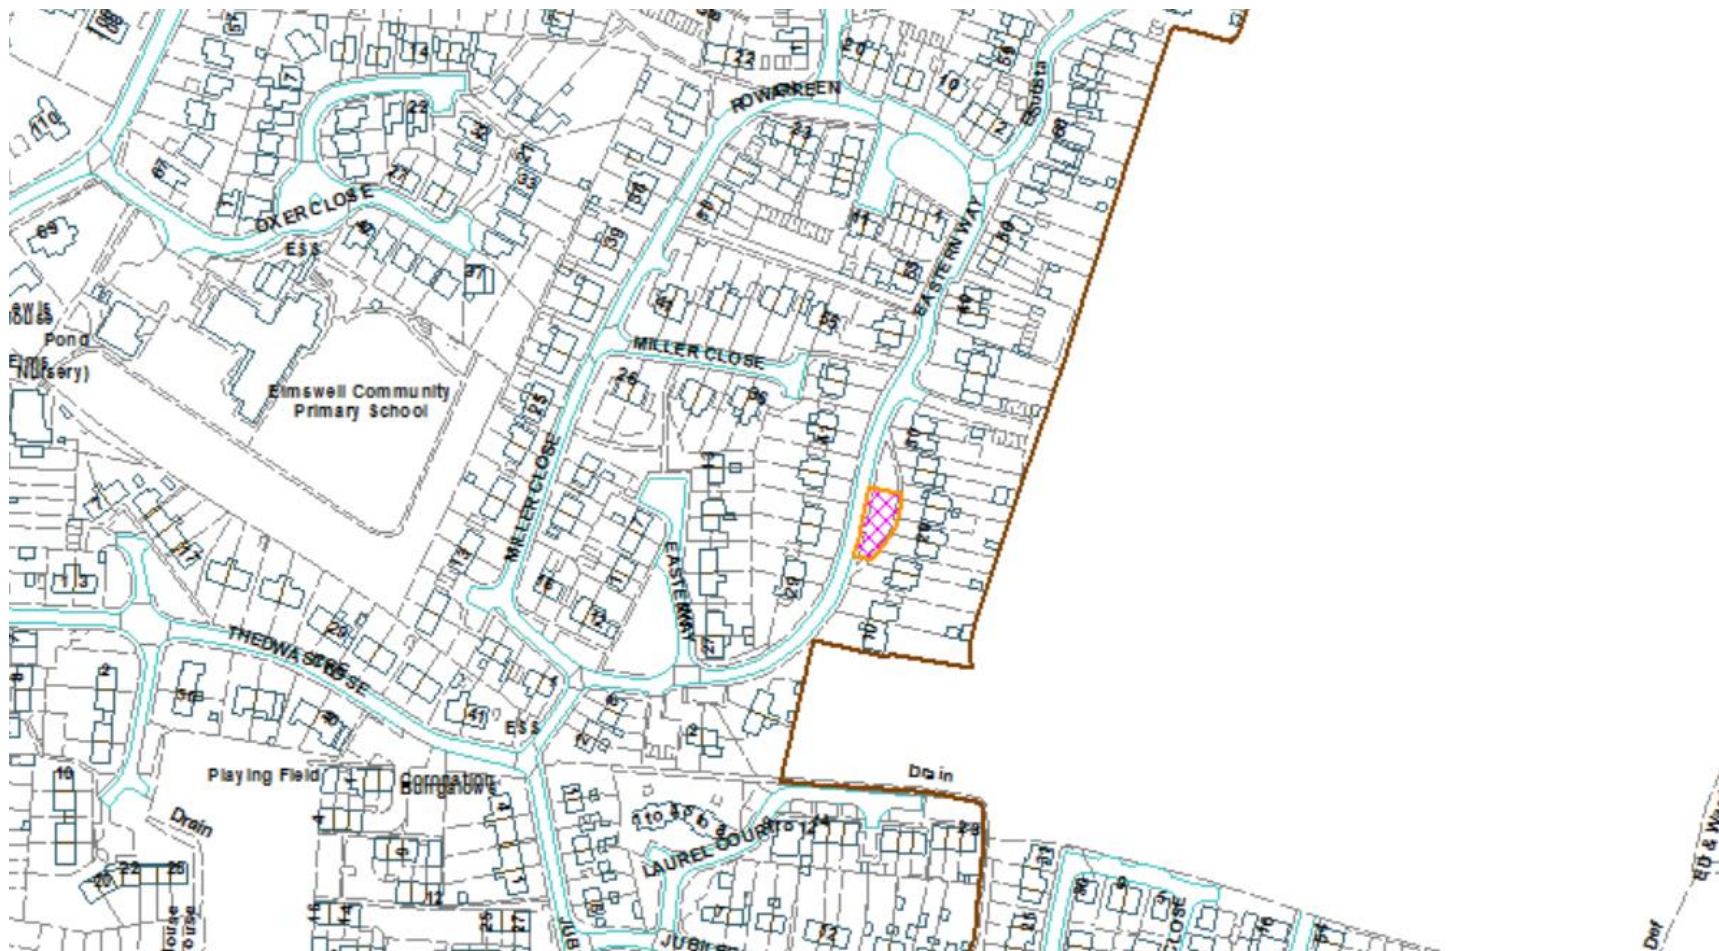



50m Scale Bar with 10m graduations

- Geo-reinforced grass
- Dropped Kerb pavement area
- Drop Kerb and edging
- Viewsplays to footpath 2m x 2m
- Viewsplays to Highway 4.3m x 2.4m

Notes on Sheets:
 This drawing must not be reissued, loaned or copied without the written consent of Parker Planning Services Ltd. (The originator)

All errors, omissions, discrepancies and deviations should be reported to the originator immediately.

All dimensions to be checked before site fabrication by the contractor, their sub-contractor or supplier

Rev.	Date	Description

Ordnance Survey © Crown Copyright and Database right 2021.
 Ordnance Survey Licence 100048957

©Parker Planning Services Ltd.
 This Drawing may not be reproduced in any form without prior agreement.



Norfolk/Suffolk/Essex/Cambridge/Lincolnshire.

Project Name:
 16-22 Eastern Way, Elmswell, Suffolk, IP30 9DP

Drawing Title:
 Viewsplay, Number 16-18 Eastern Way, Elmswell, Suffolk

Drawing Number: PPS21-2520-VP16

Project Number: 2021-2520

Client: Michael Seeley

Drawn by: KH **Sheet:** 1 of 1

Date: 10/2022 **Scale:** 1:500 © A3

Email: contact@parkerplanningservices.co.uk



50m Scale Bar with 10m graduations

- Geo-reinforced grass
- Dropped Kerb pavement area
- Drop Kerb and edging
- Viewsplays to footpath 2mx2m
- Viewsplays to Highway 43mx2.4m

Notes on Sheets:
 This drawing must not be reissued, loaned or copied without the written consent of Parker Planning Services Ltd. (The originator)
 All errors, omissions, discrepancies and deviations should be reported to the originator immediately.
 All dimensions to be checked before site fabrication by the contractor, their sub-contractor or supplier

Rev.	Date	Description

Ordnance Survey © Crown Copyright and Database right 2021.
 Ordnance Survey Licence 100048957
 ©Parker Planning Services Ltd.
 This Drawing may not be reproduced in any form without prior agreement.



Norfolk/Suffolk/Essex/Cambridge/Lincolnshire.

Project Name:
 16-22 Eastern Way, Elmswell,
 Suffolk, IP30 9DP

Drawing Title:
 Viewsplay, Number 20-22 Eastern
 Way, Elmswell, Suffolk

Drawing Number: PPS21-2520-VP22

Project Number: 2021-2520

Client: Michael Seeley

Drawn by: KH **Sheet:** 1 of 1

Date: 10/2022 **Scale:** 1:500 @ A3

Email: contact@parkerplanningservices.co.uk



Notes on Sheets:
 This drawing must not be reissued, loaned or copied without the written consent of Parker Planning Services Ltd. (The originator)
 All errors, omissions, discrepancies and deviations should be reported to the originator immediately.
 All dimensions to be checked before site fabrication by the contractor, their sub-contractor or supplier

Rev.	Date	Description

Ordnance Survey © Crown Copyright and Database right 2021.
 Ordnance Survey Licence 100048957
 ©Parker Planning Services Ltd.
 This Drawing may not be reproduced in any form without prior agreement.



Norfolk/Suffolk/Essex/Cambridge/Lincolnshire.

Project Name:
 16-22 Eastern Way, Elmswell,
 Suffolk, IP30 9DP

Drawing Title:
 Drop Kerb area, Number 16-18 &
 20-22 Eastern Way, Elmswell, Suffolk

Drawing Number: PPS21-2520-DKA1

Project Number: 2021-2520

Client: Michael Seeley

Drawn by: KH Sheet: 1 of 1

Date: 10/2022 Scale: 1:250 @ A3

Email: contact@parkerplanningservices.co.uk