


Proposed access to front door

NOTE
 This drawing must not be reissued, loaned or copied without the written consent of the originator.
 All errors, omissions, discrepancies should be reported to the originator immediately.
 All dimensions to be checked before site fabrication by the contractor, his sub-contractor or supplier.
 Do not scale plans - use figure or grid dimensions where given.
 Any deviation from the drawing to be reported to the originator immediately.

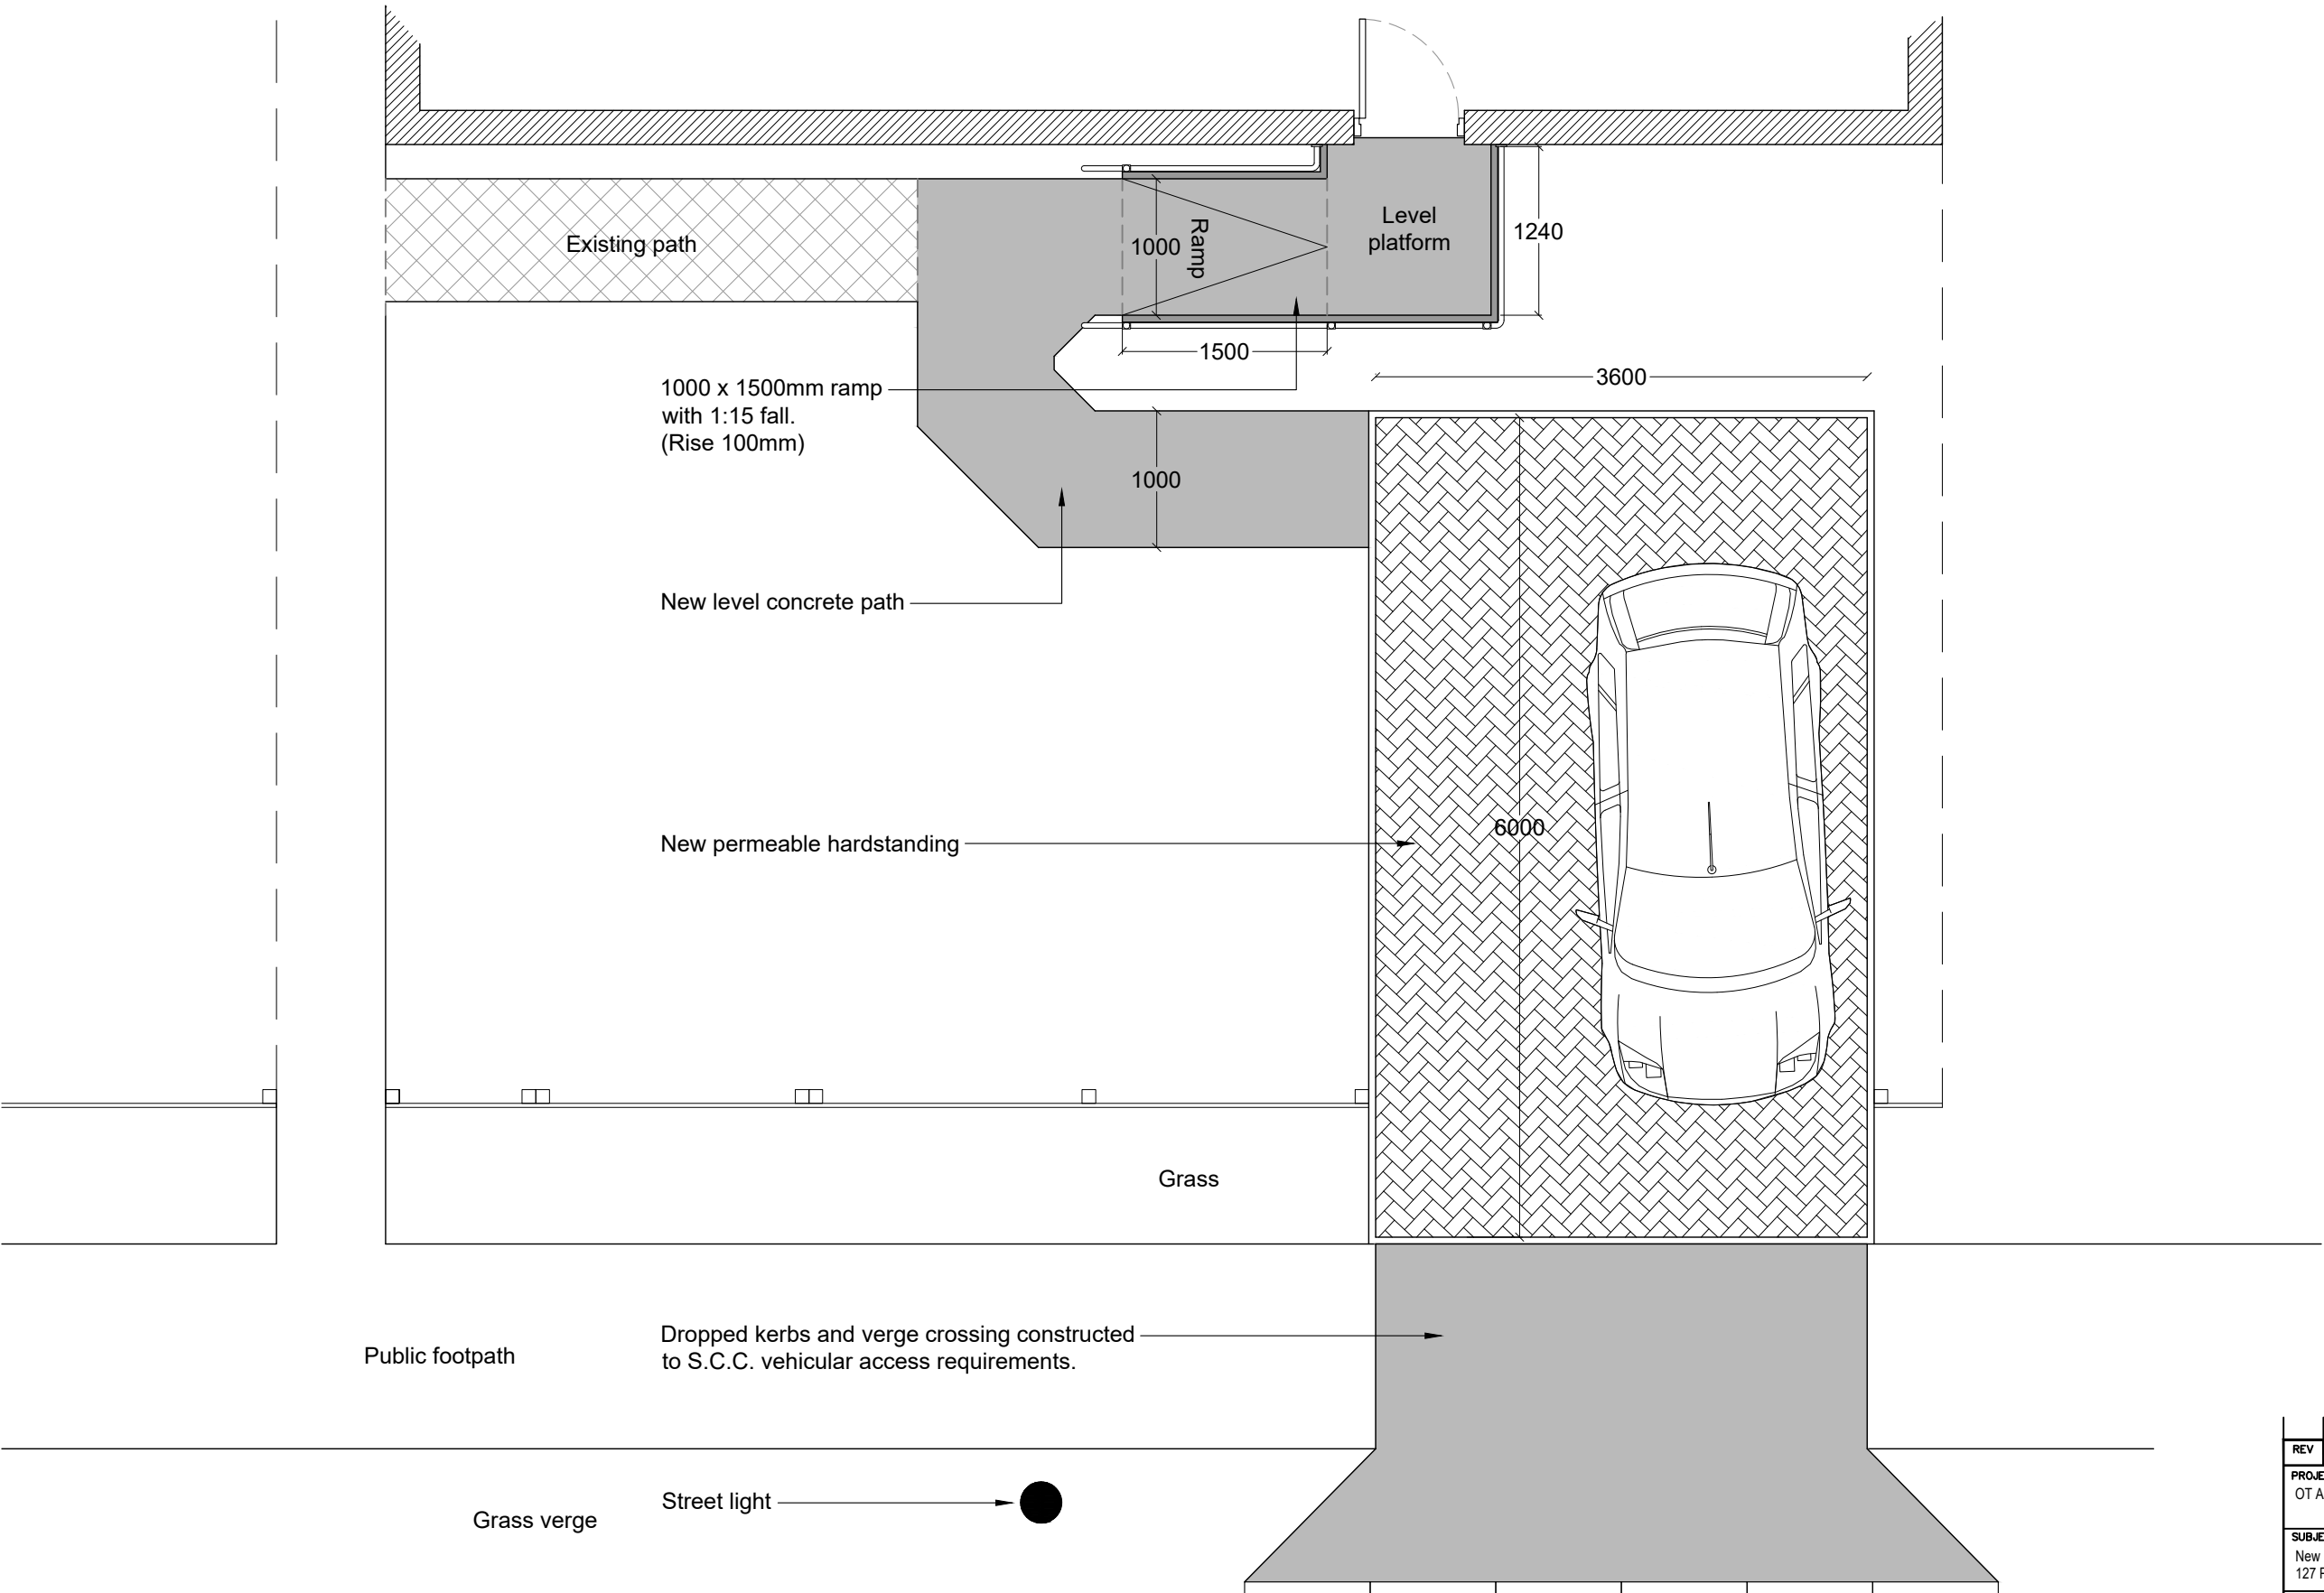

REV	DATE	DESCRIPTION	CLIENT
PROJECT		OT Approved Works	
SUBJECT		New ramp and hardstanding at 127 Poplar Hill, Stowmarket	DATE: Nov 22 SCALE: 1:50 @ A4
PROJECT NR	DRAWING NR	REV	DRAWN CHECKED
M15-EN-409	02		

Babergh & Mid Suffolk District Council
PROPERTY SERVICES
 Endeavour House, 8 Russell Road, Ipswich IP1 2BX
 Tel. No: 0300 1234000

Poplar Hill