



**Application No: 3146/16**


**Address: Land at Orchard Way  
School Road  
Coddenham IP6 9PS**

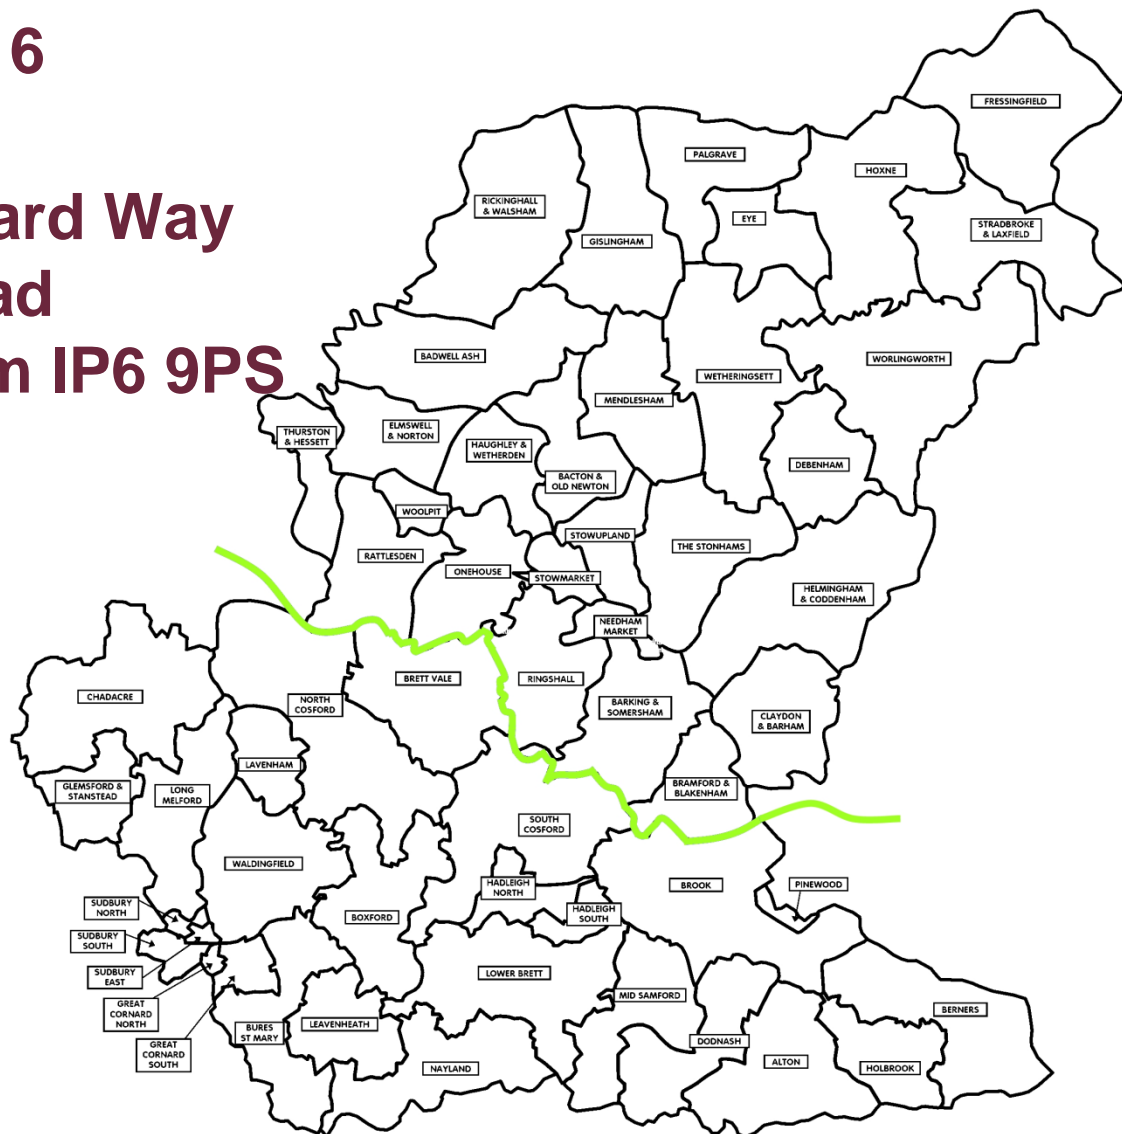

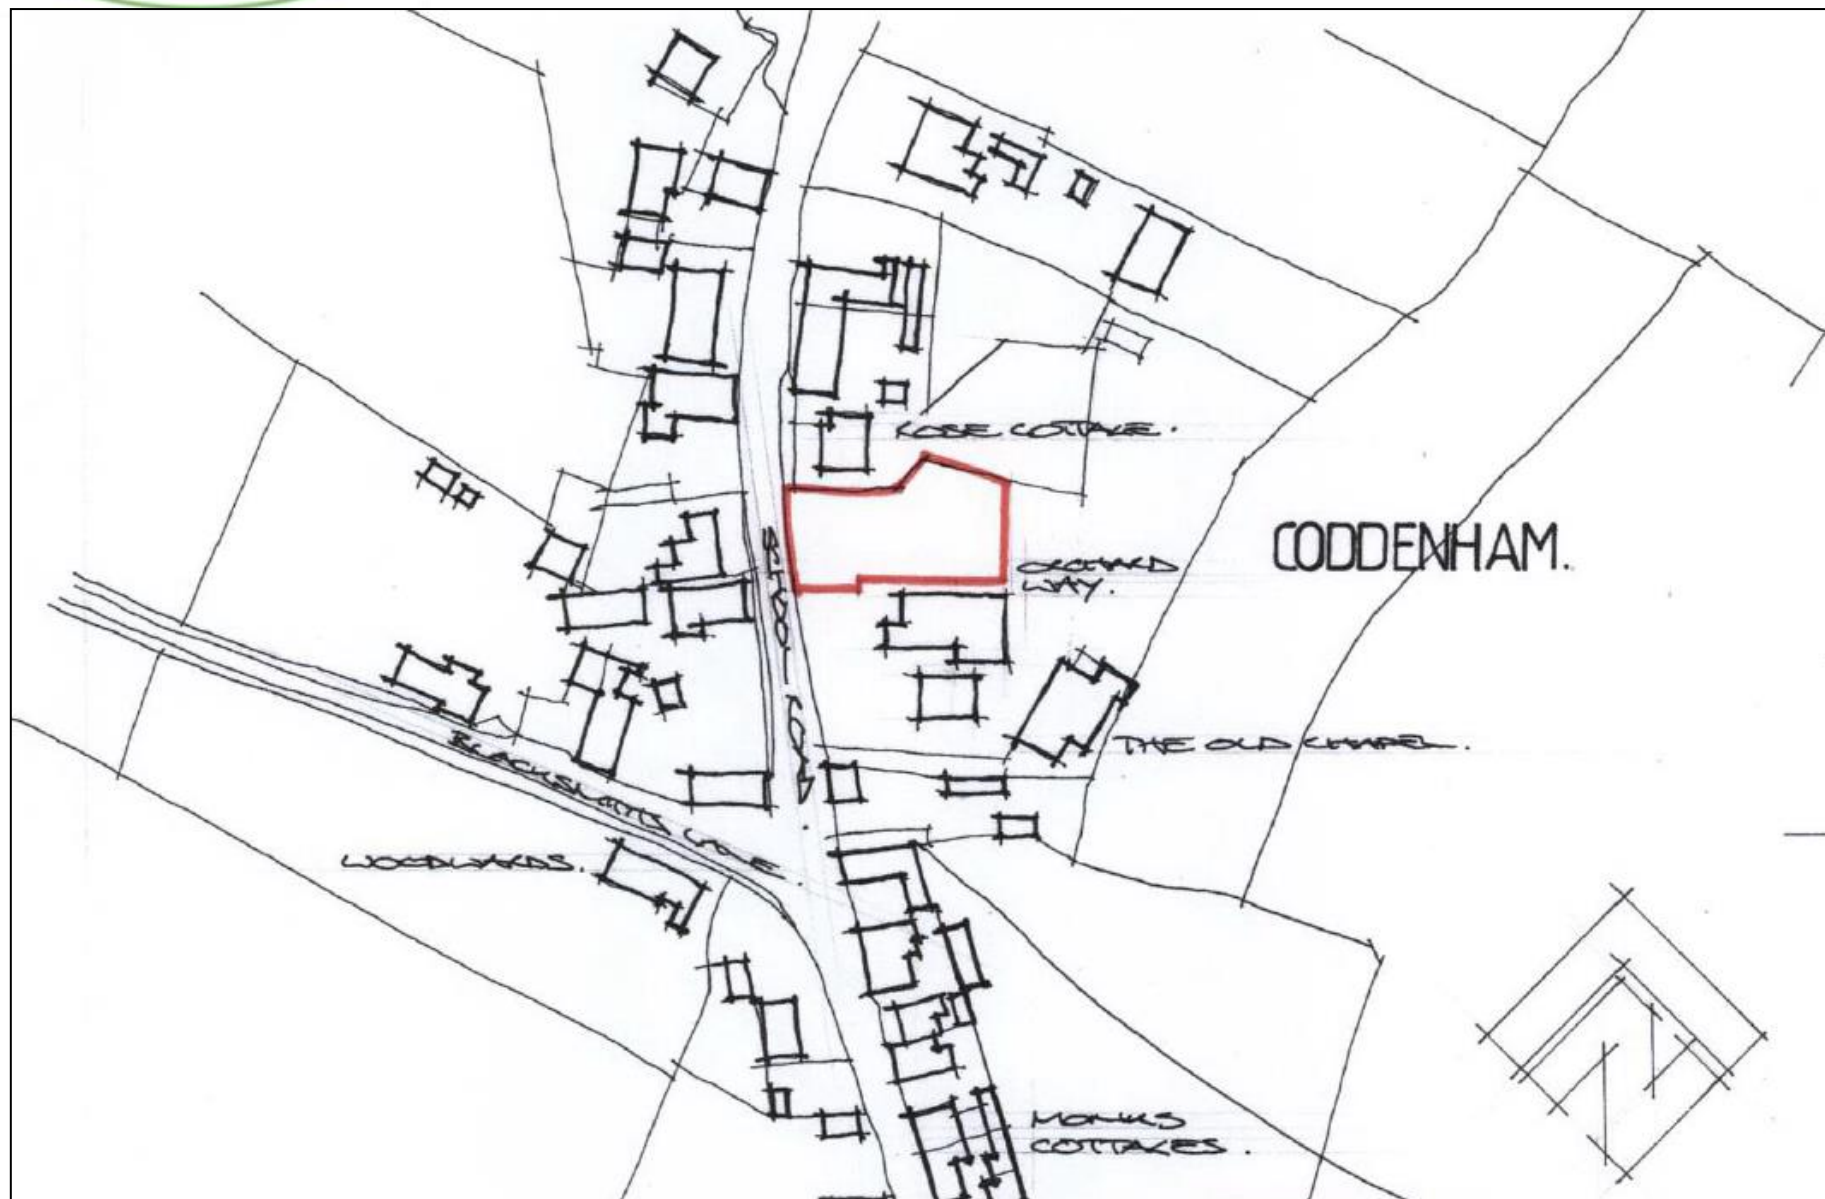


## Plotted Site

Slide 3

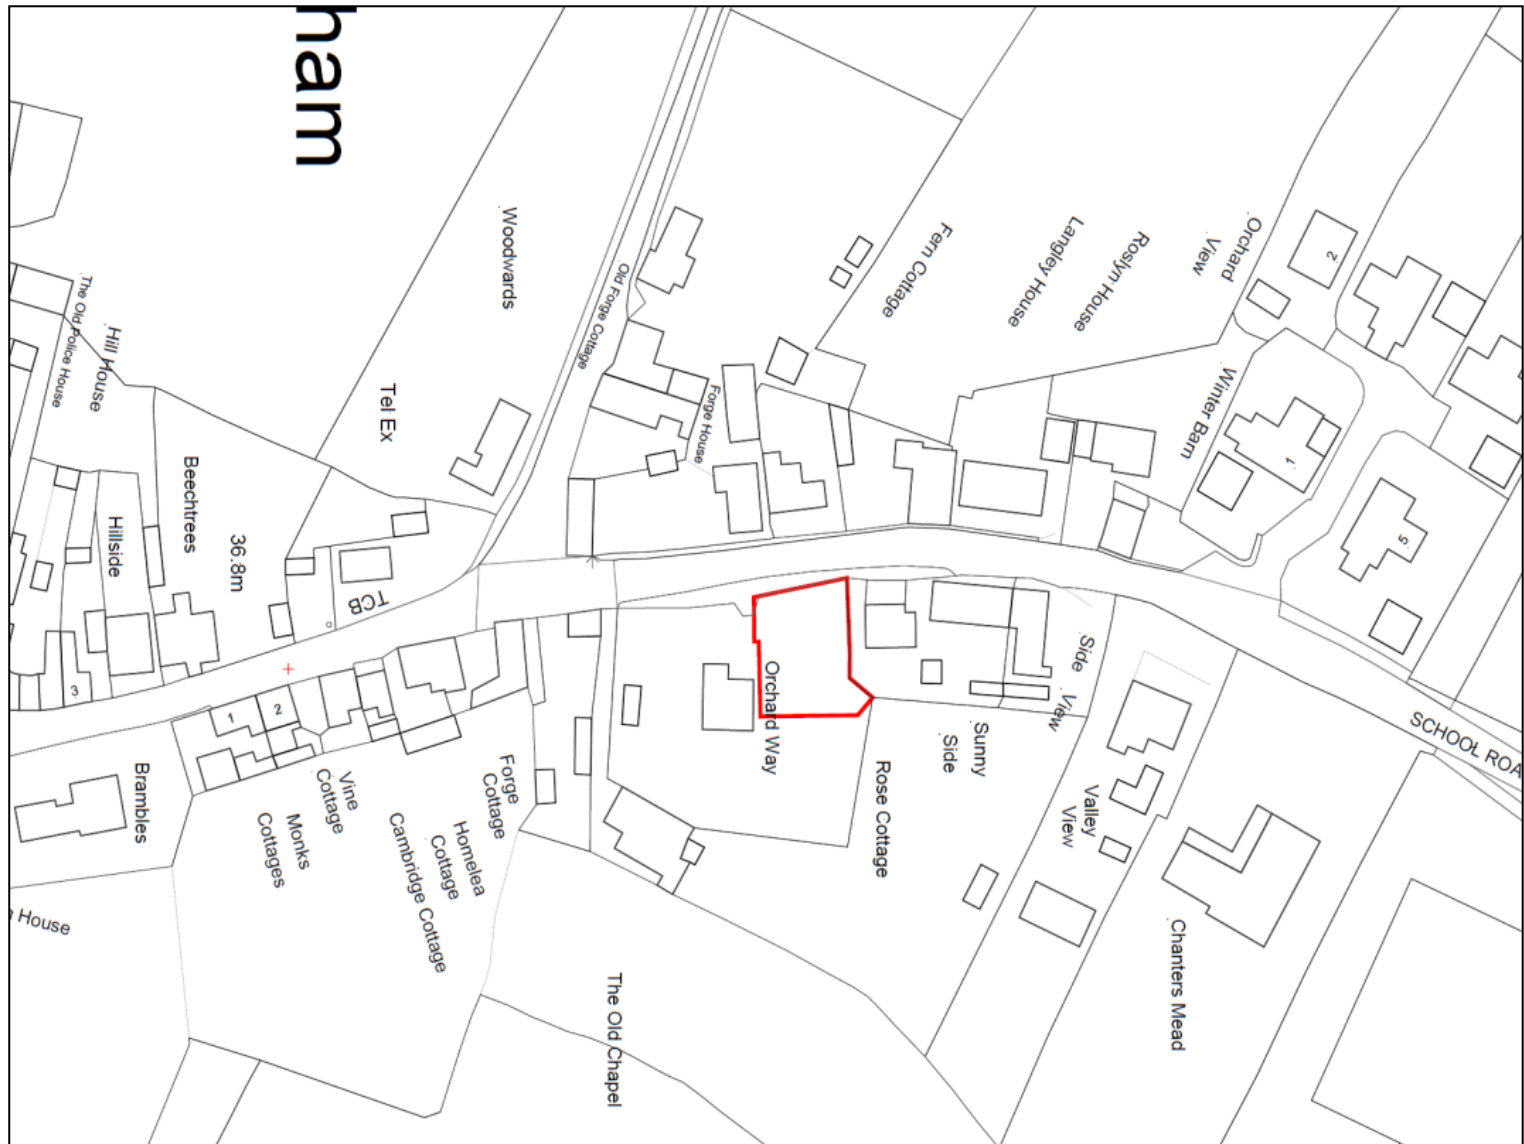

## Constraints Map

Slide 4

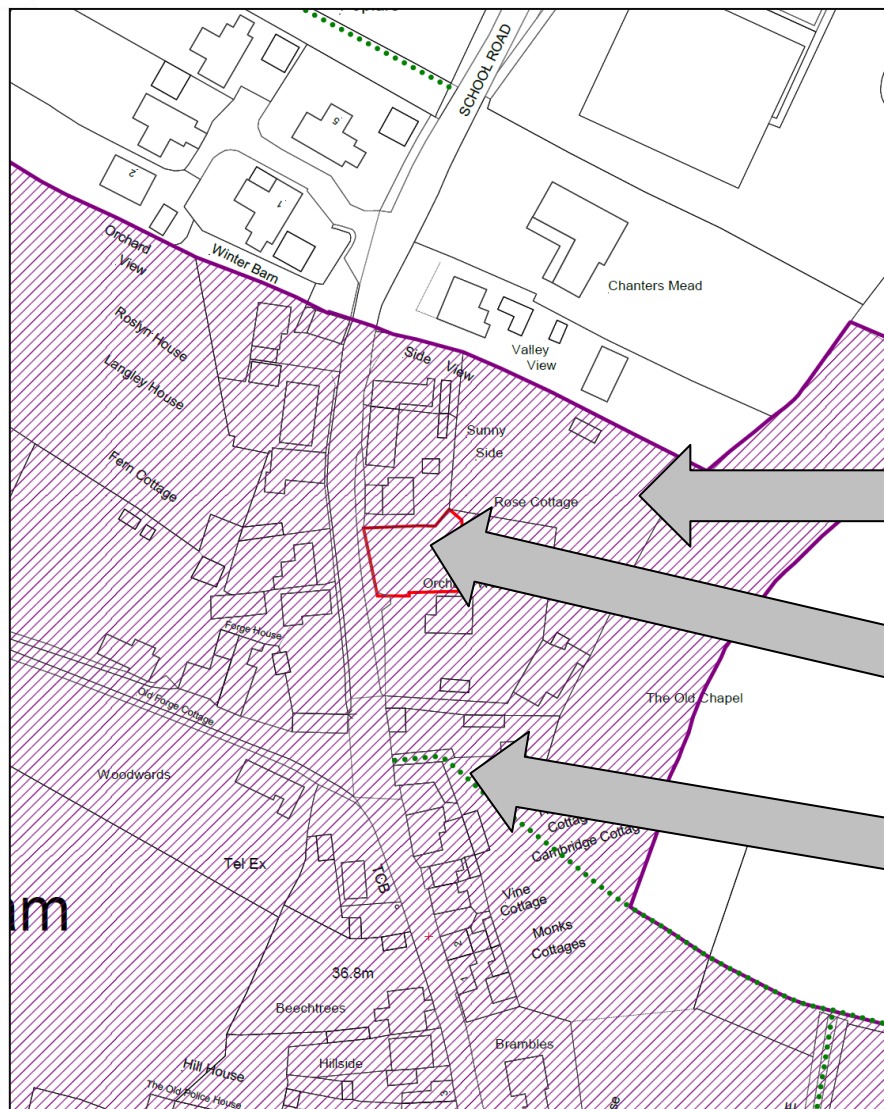


**Conservation Area**

**Site**

**SCC Footpaths**




## Existing Site Plan

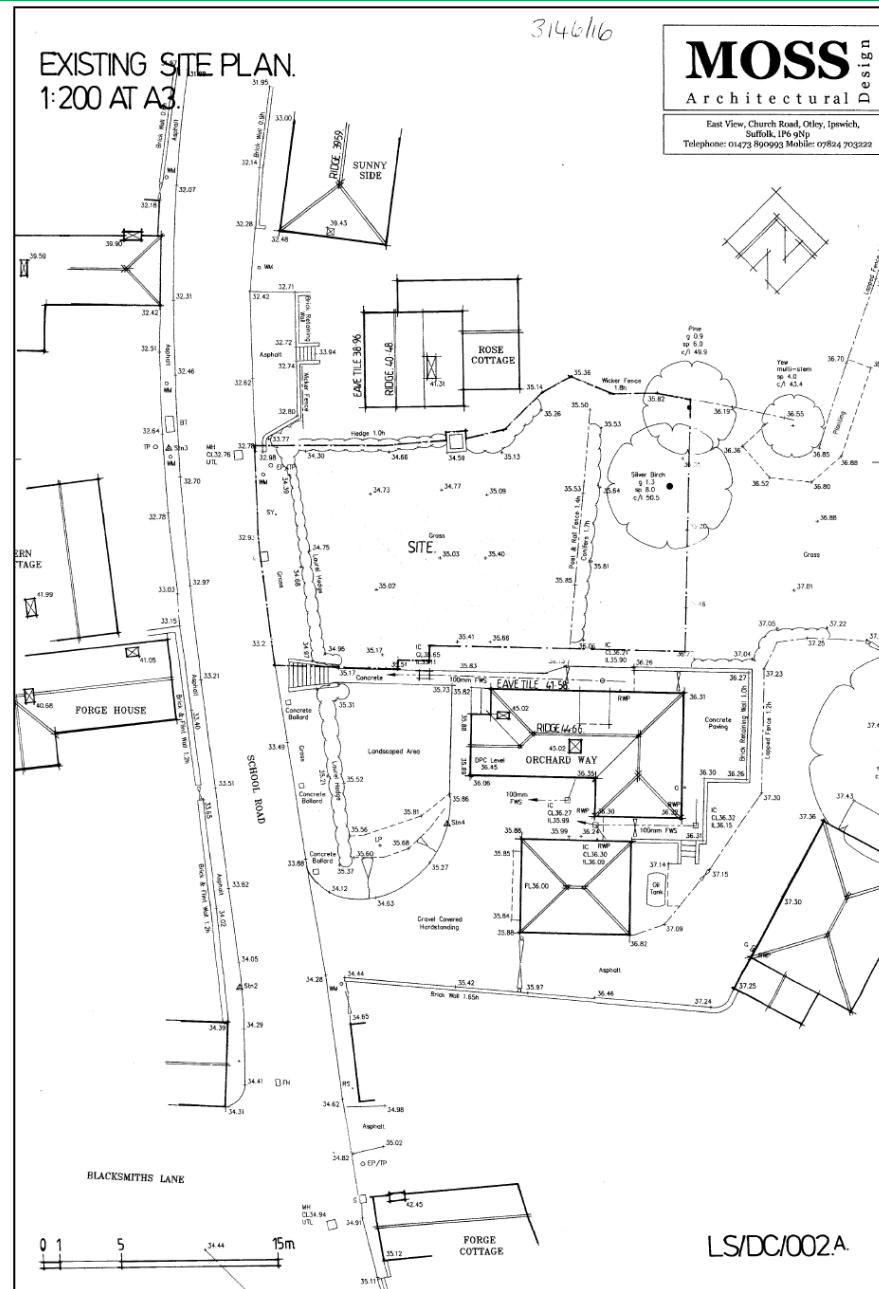

## Proposed Site Plan


Slide 6

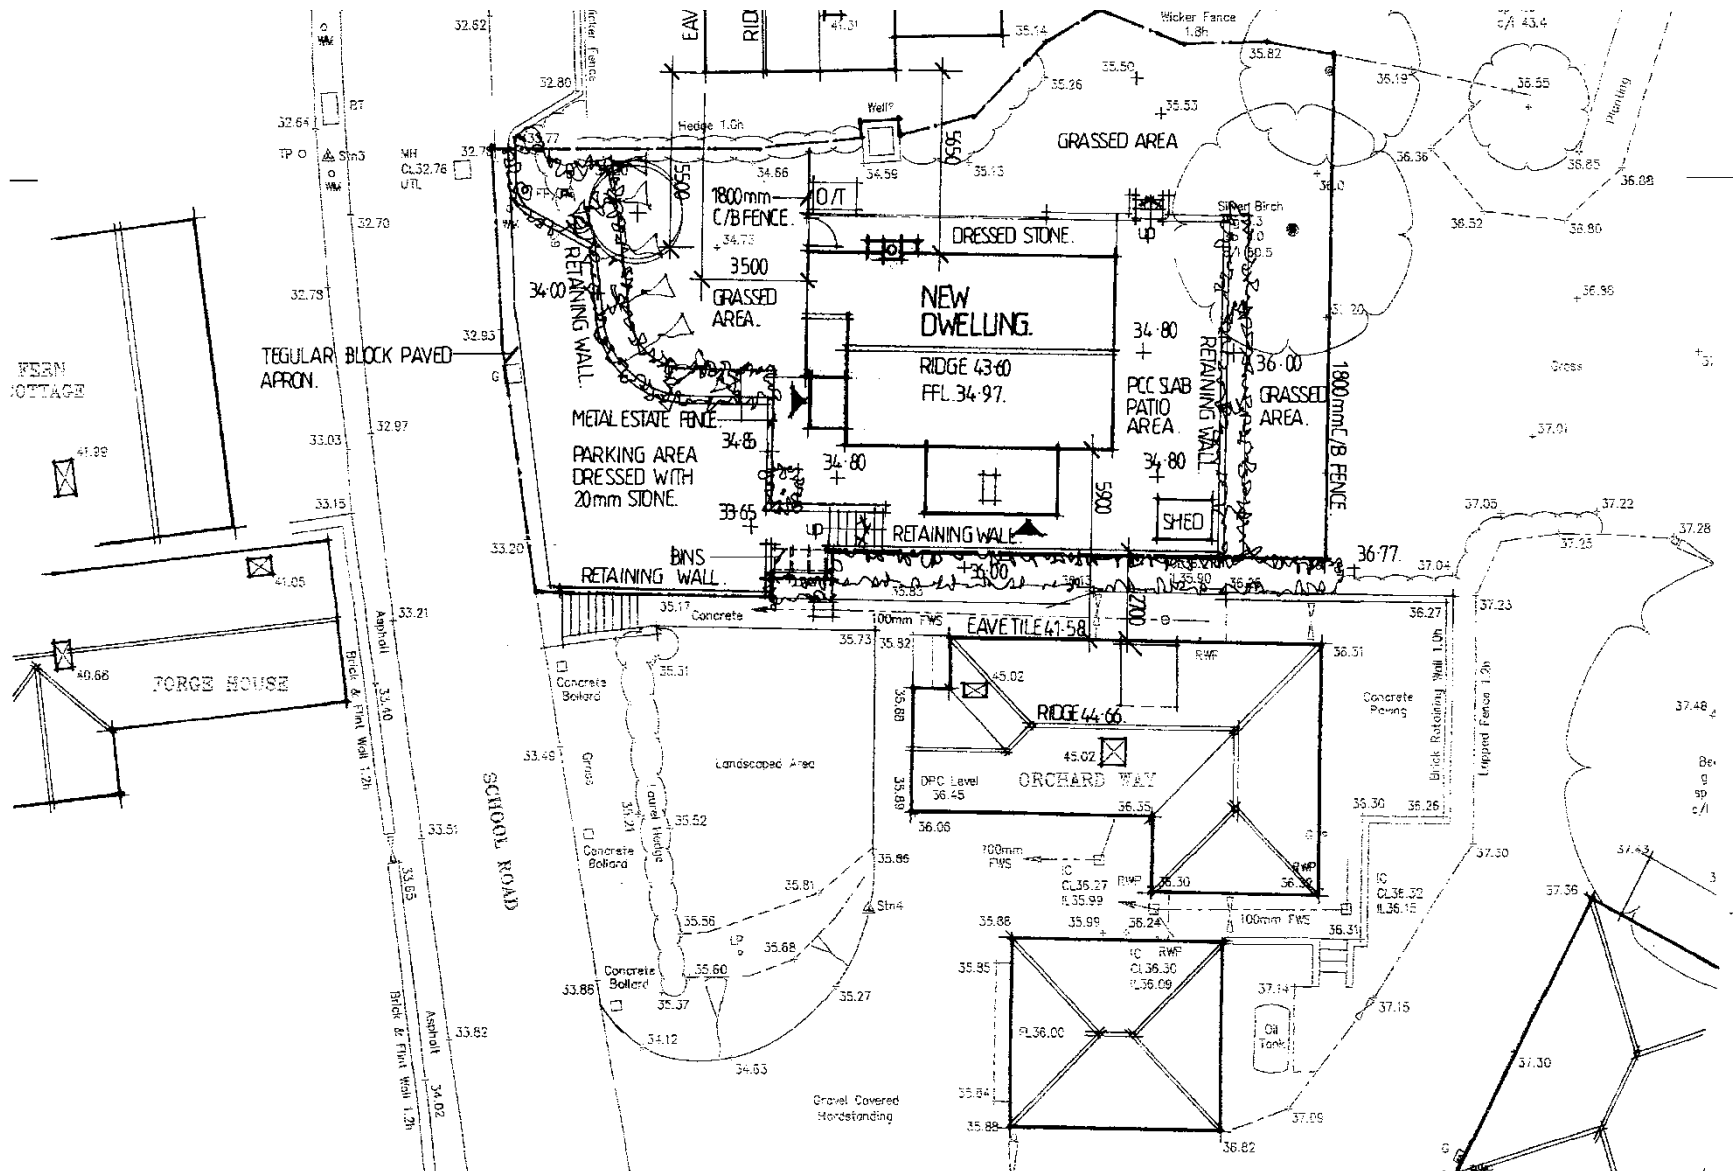

## Proposed Elevations

Slide 7


PROPOSED ELEVATIONS.  
1:100 AT A3.

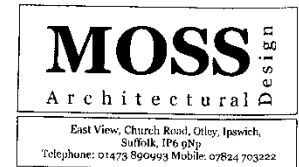

3146116




FRONT - WEST.

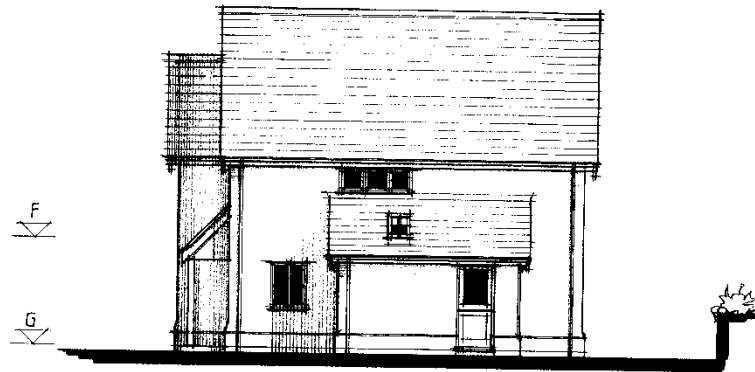


SIDE - SOUTH.



REAR - EAST.

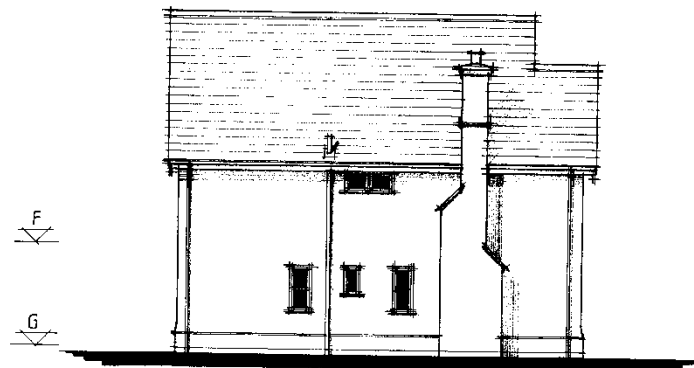

SIDE - NORTH.

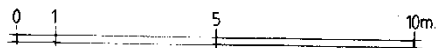

LS/DC/006A


## PROPOSED FLOOR PLANS. 1:100 AT A4.

3146/16


**MOSS** Design  
Architectural

East View, Church Road, Otley, Ipswich,  
Suffolk, IP6 9Np  
Telephone: 01473 890993 Mobile: 07824 703222

### GROUND FLOOR.

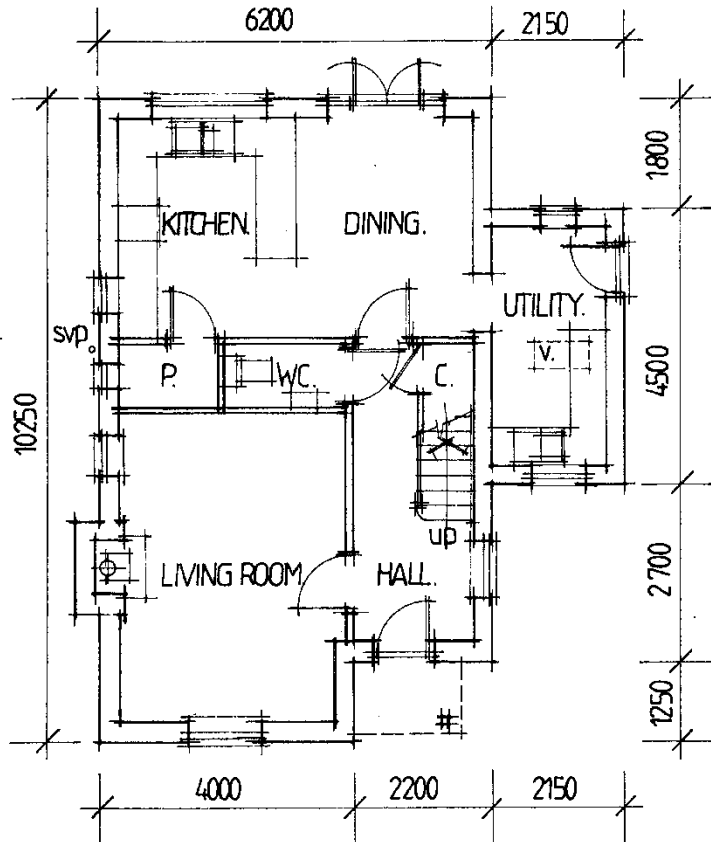

### FIRST FLOOR.

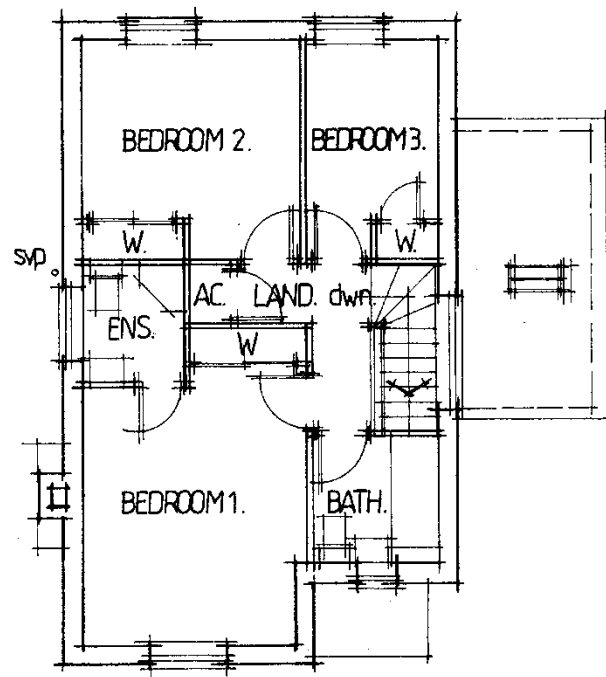


0 1 5 10m.

1 S/DC/M5A



## Existing Street Scene

Slide 9

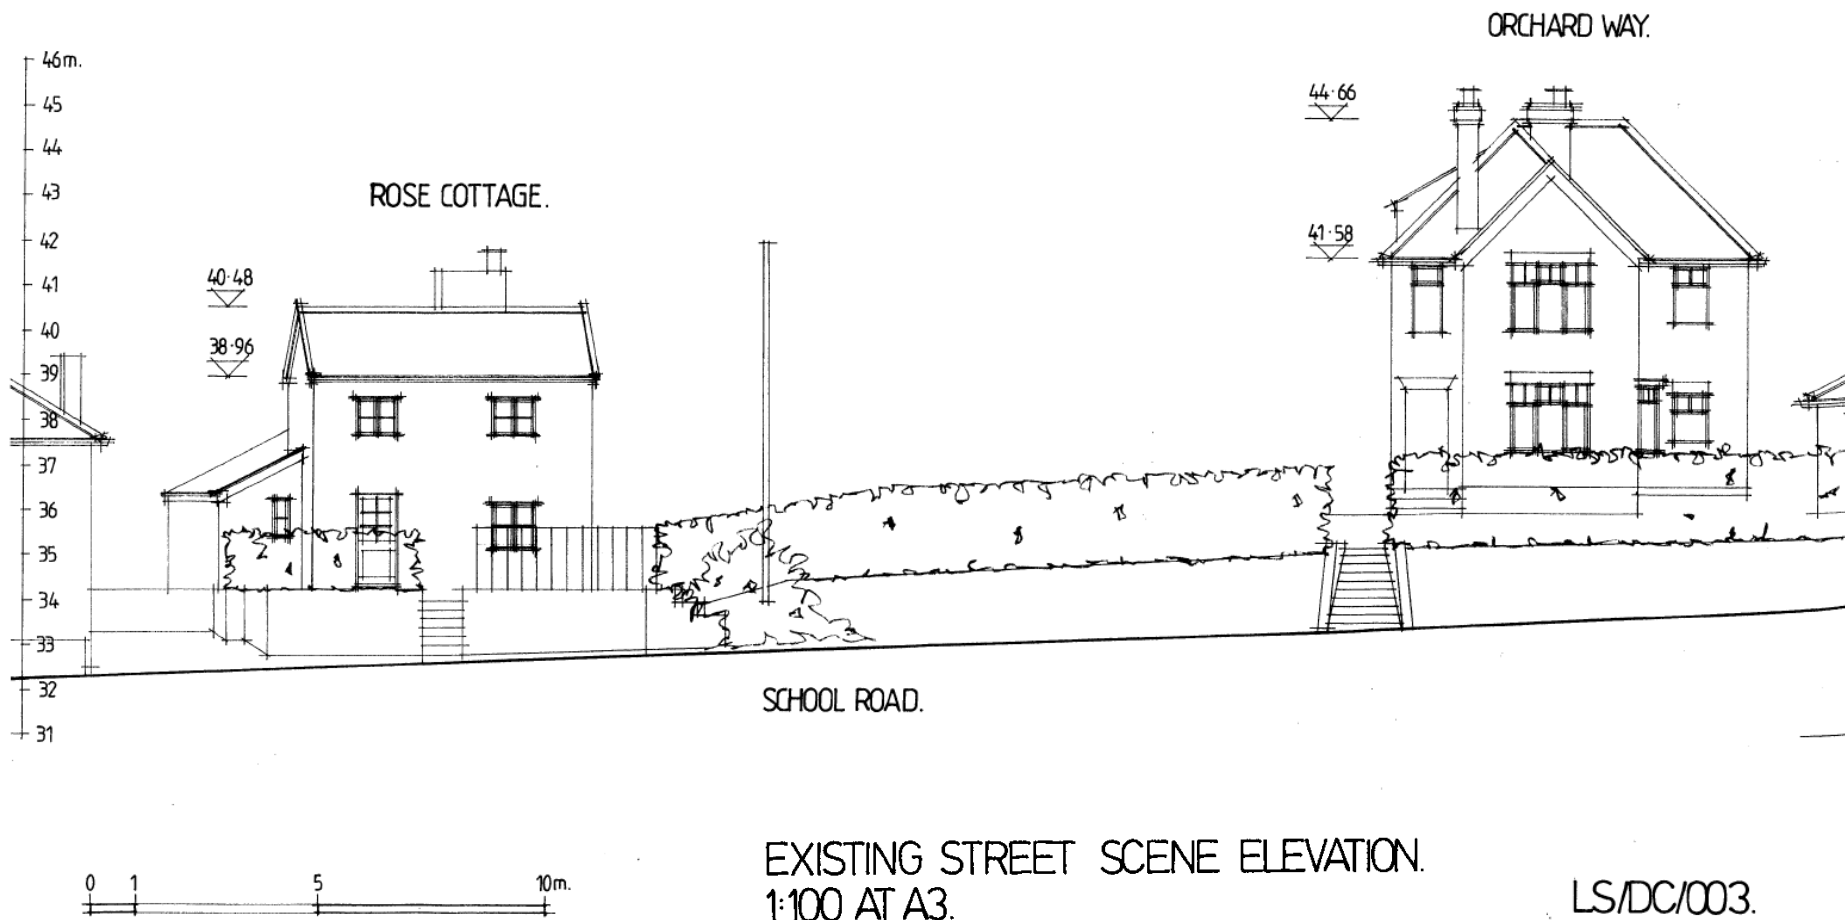


## Proposed Street Scene

Slide 10



## Proposed Section

Slide 11

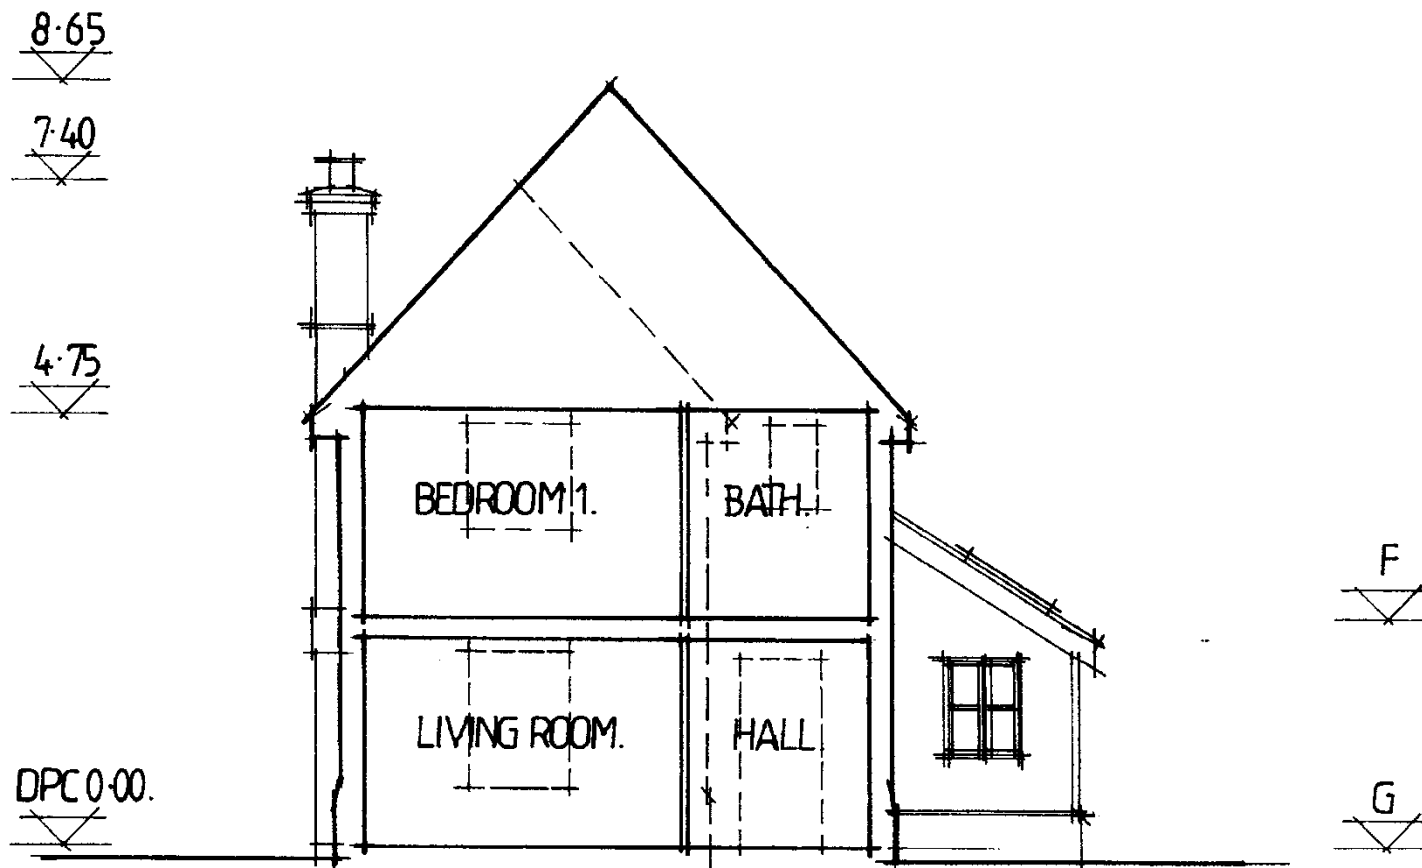

## Alignment Plan

Slide 12

