


Site Location Plan

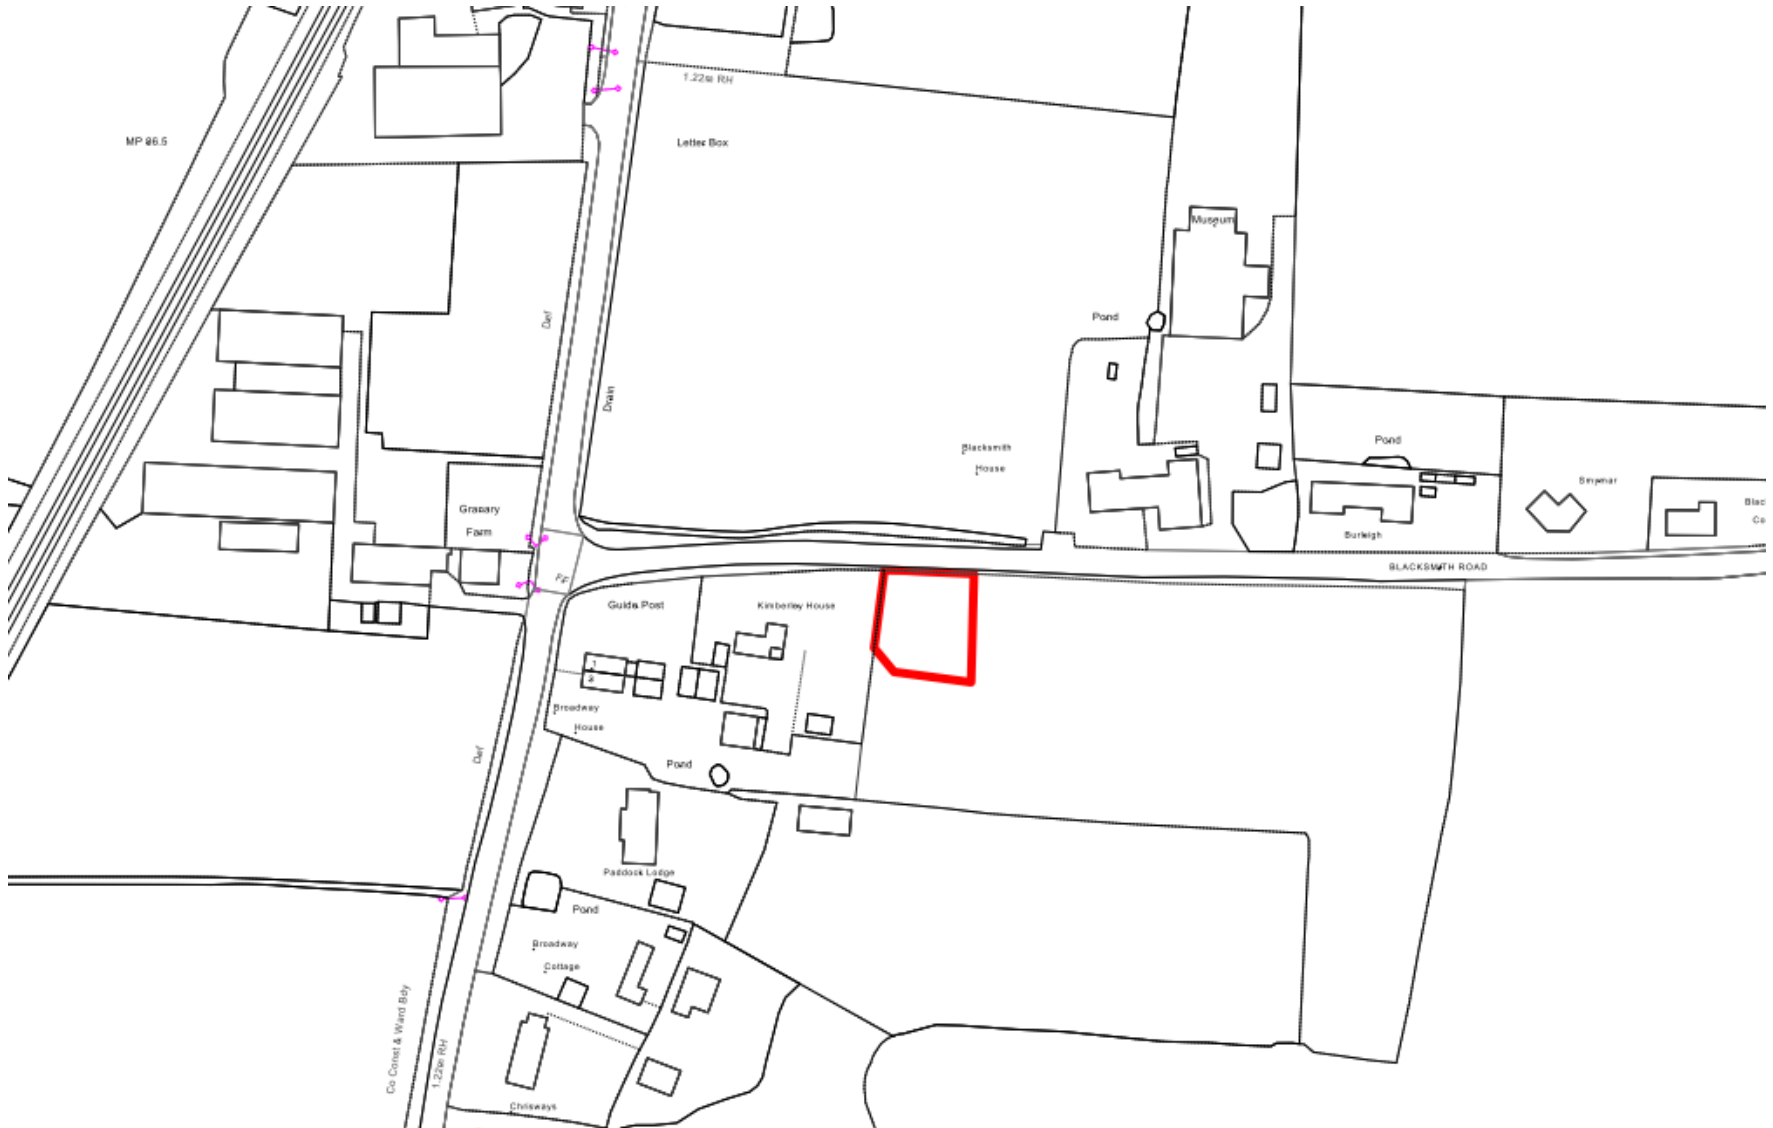


Constraints Map

30 mph speedlimit




LDF Village Classifications

- Countryside Village
- Primary Village
- Secondary Village
- Town
- Key Service Area

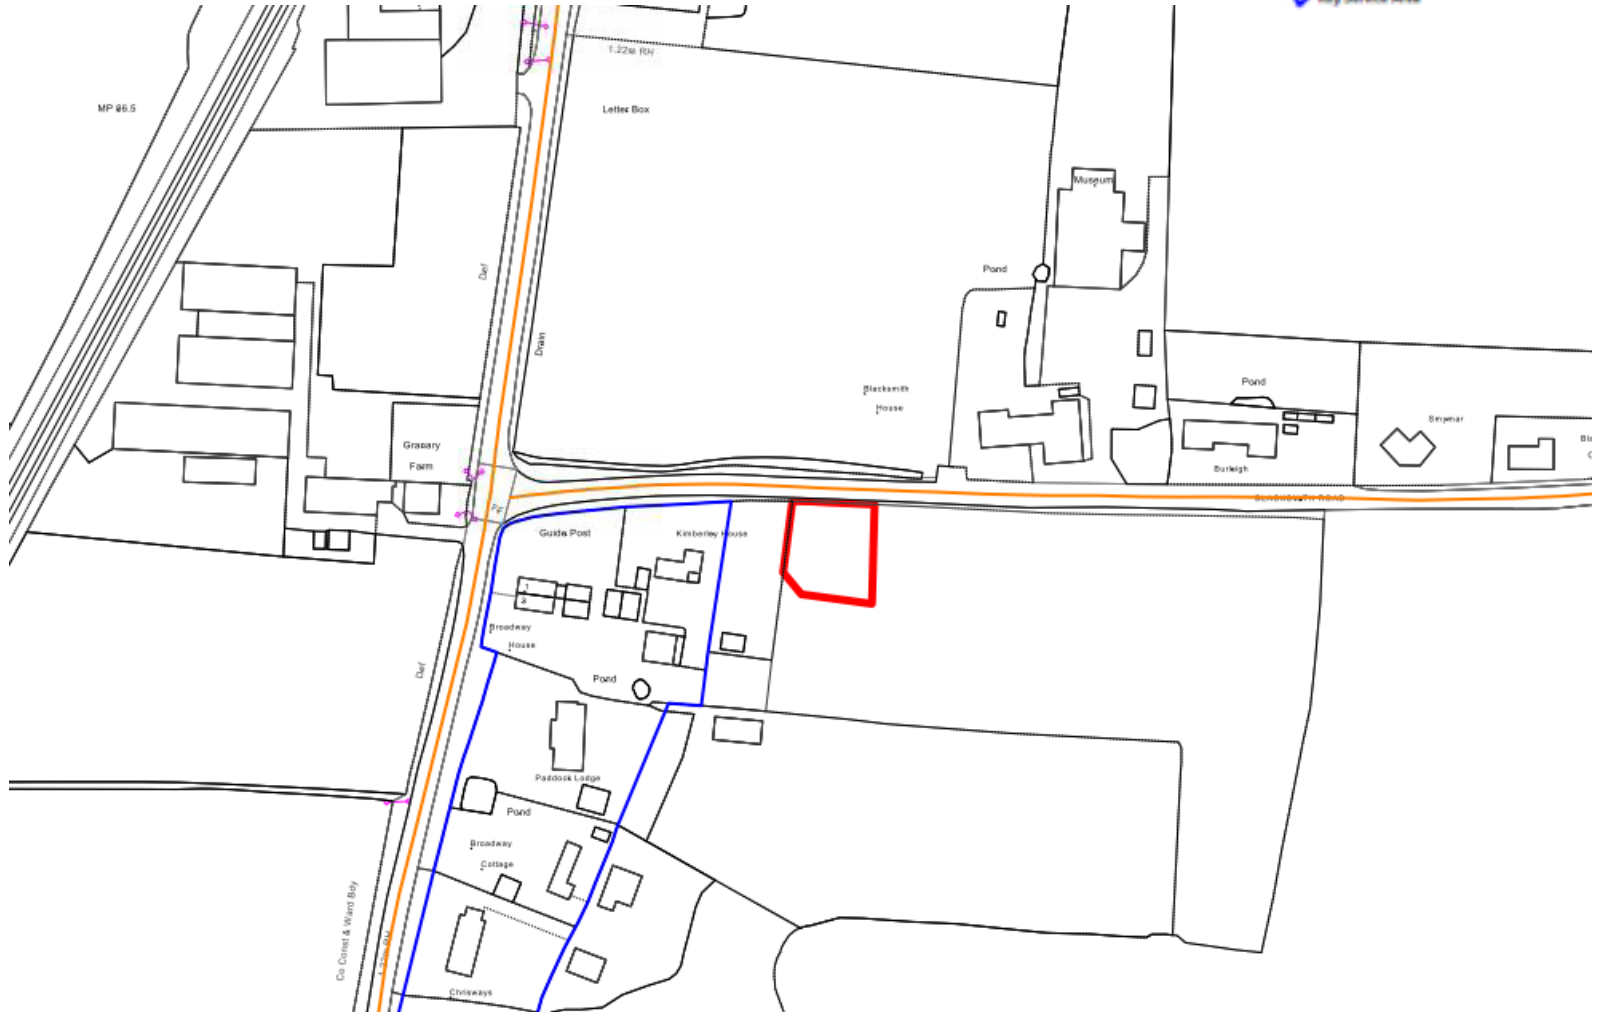



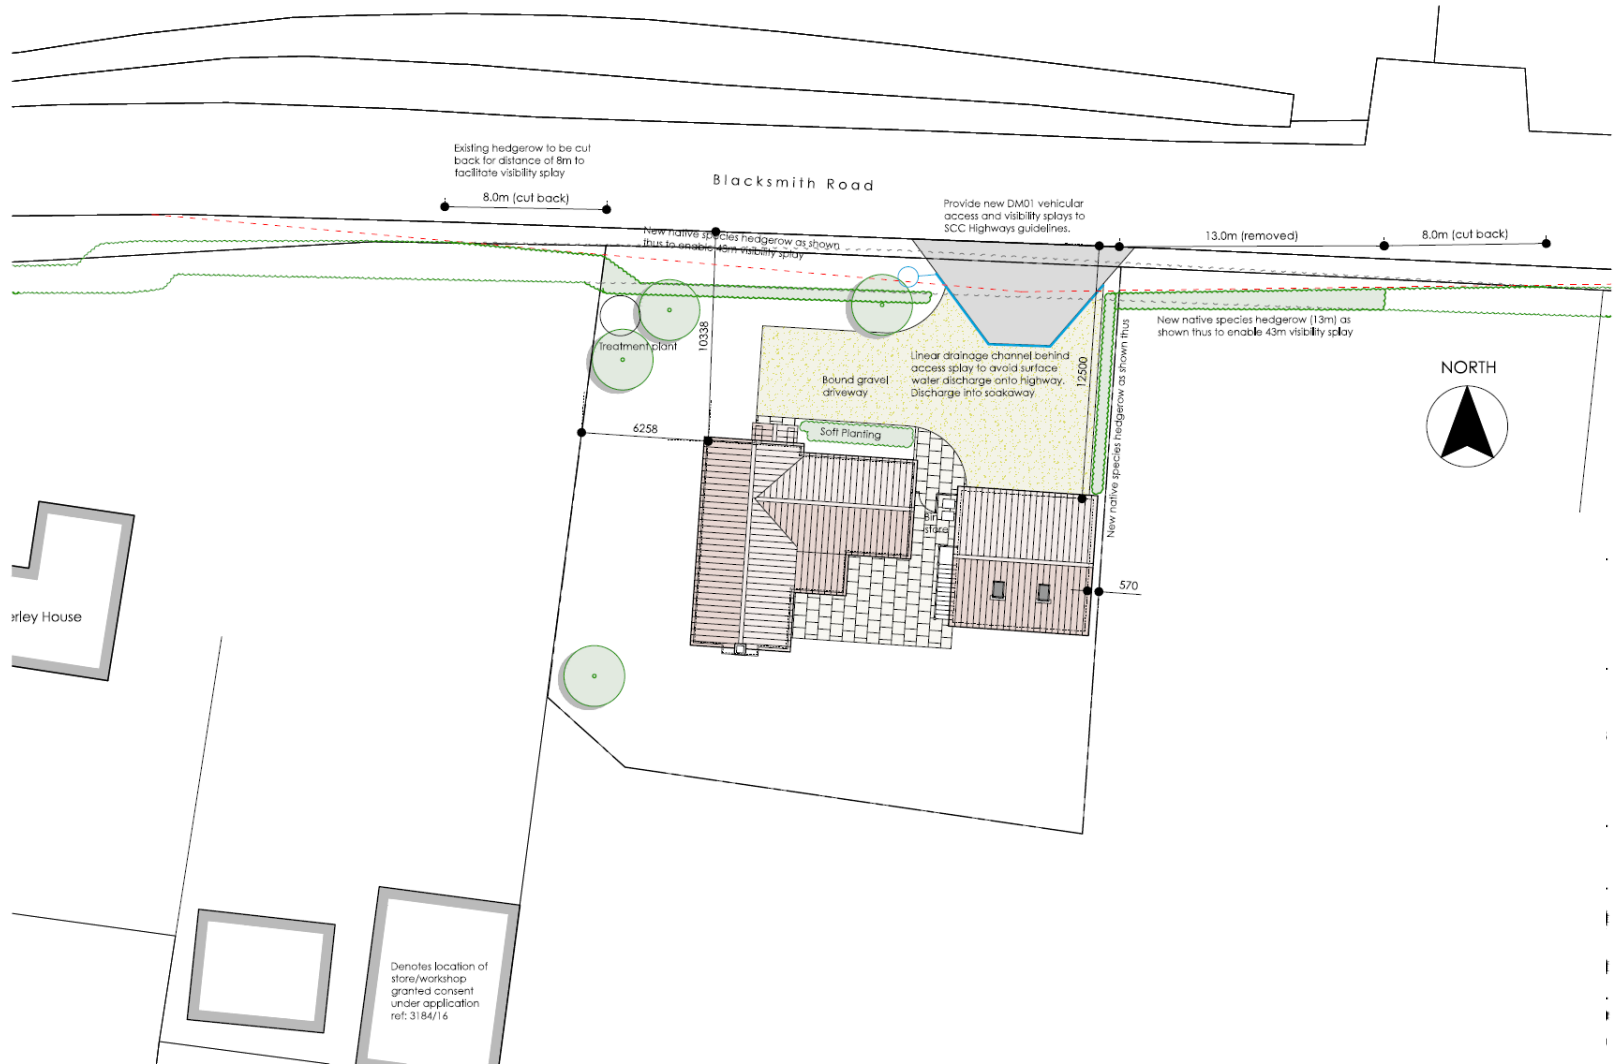




Front Elevation 1:100



Side Elevation 1:100


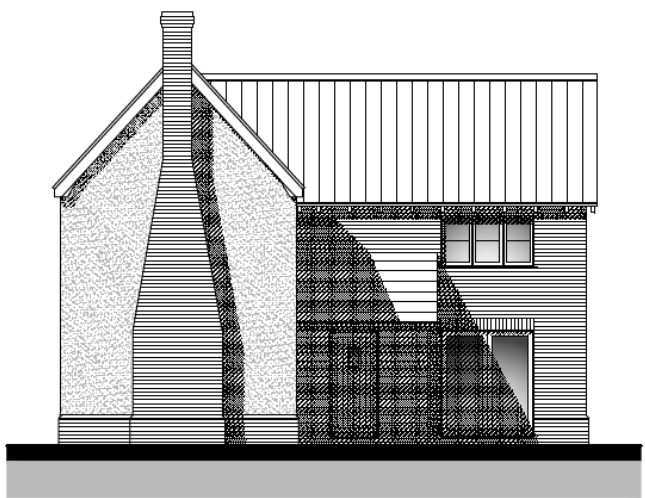


Rear Elevation 1:100




Side Elevation 1:100


Floor Plans

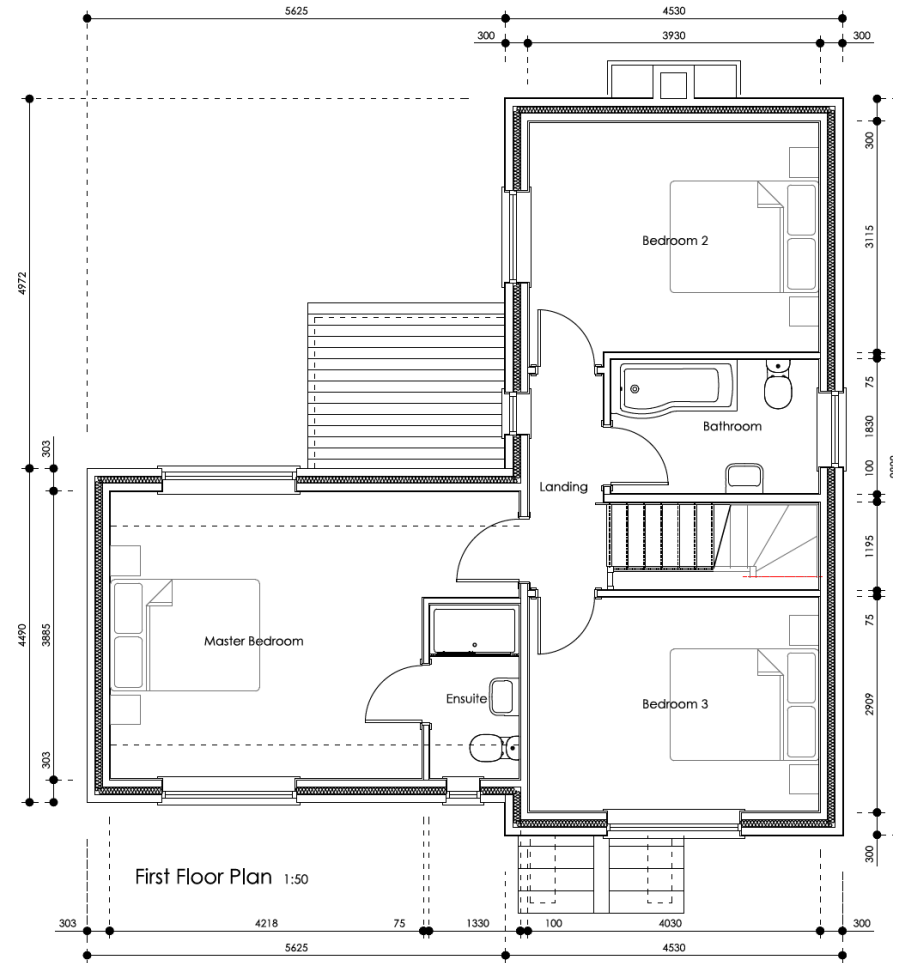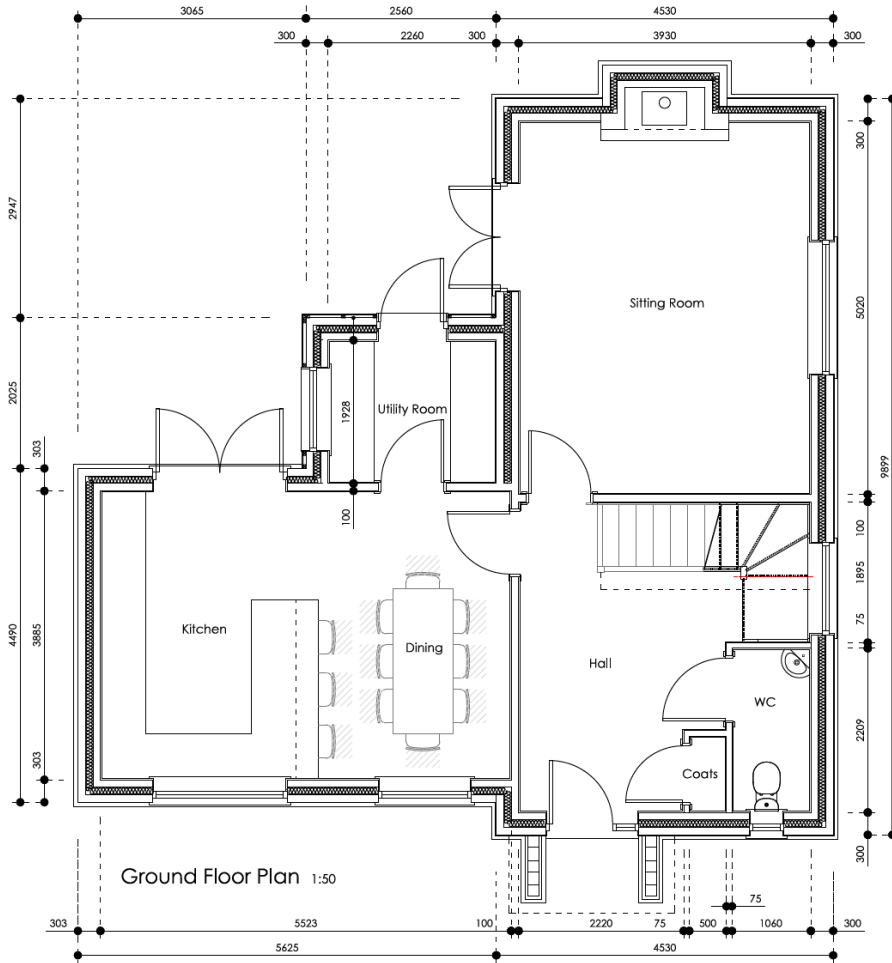


Garage Plans

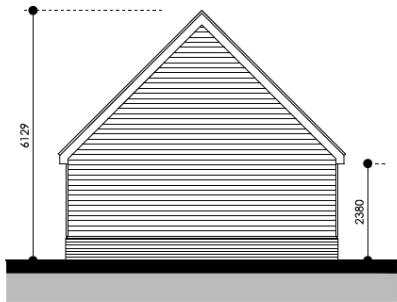


East (Side) Elevation 1:100

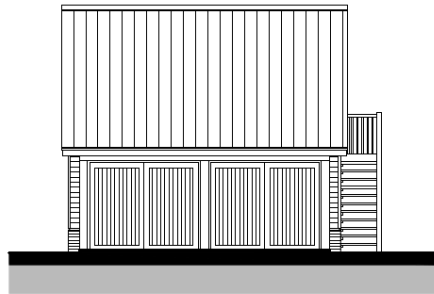


North (Front) Elevation 1:100

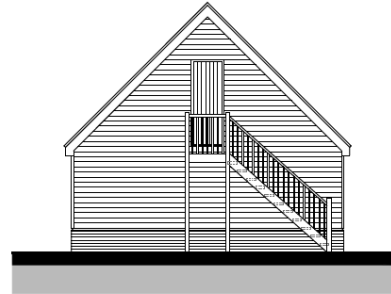


West (Side) Elevation 1:100

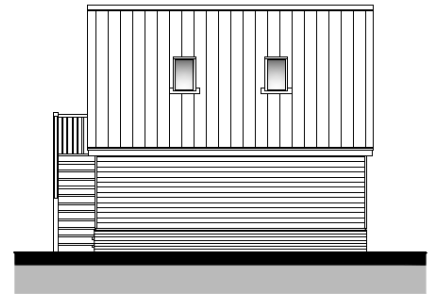

South (Rear) Elevation 1:100

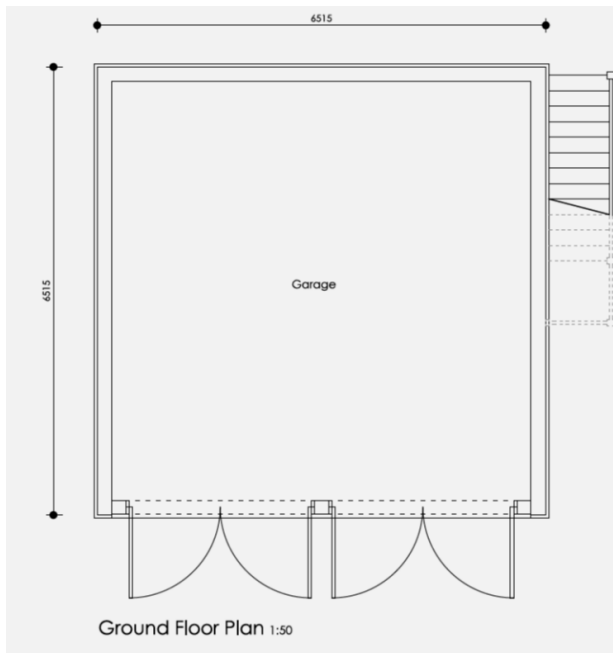

Ground Floor Plan 1:50

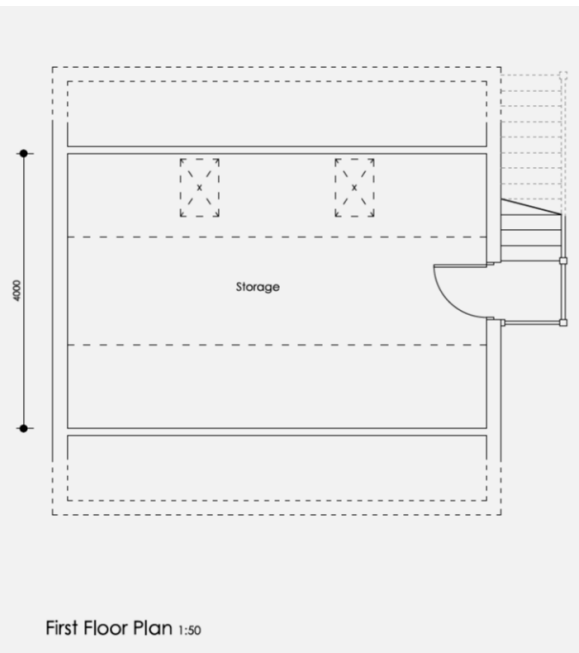

First Floor Plan 1:50