



Application No: 4489/16

**Address: Land North Of Old
Stowmarket Road
Woolpit
IP30 9QS**

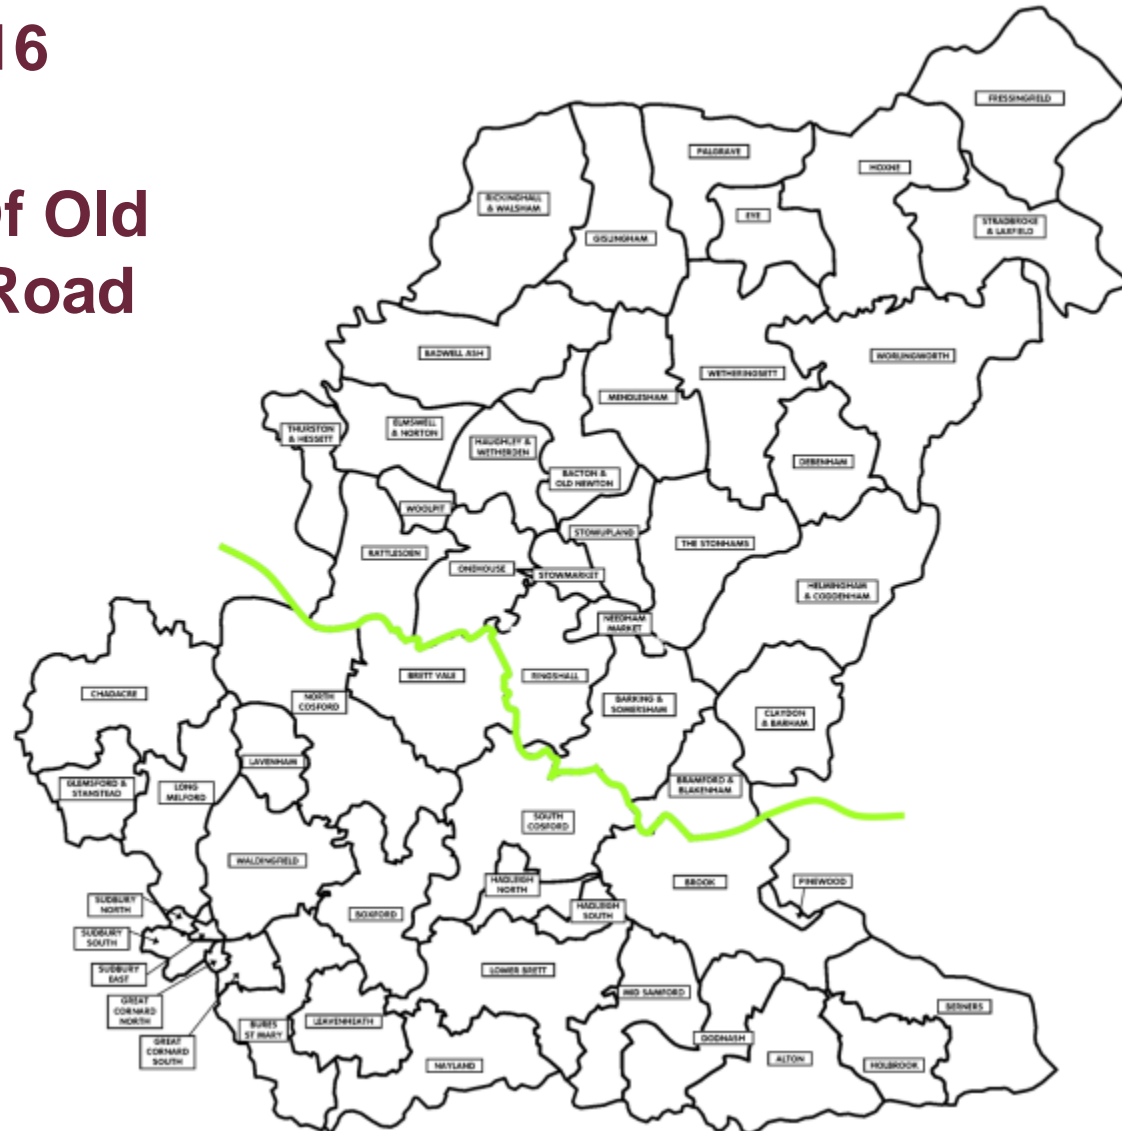


Site Location Plan

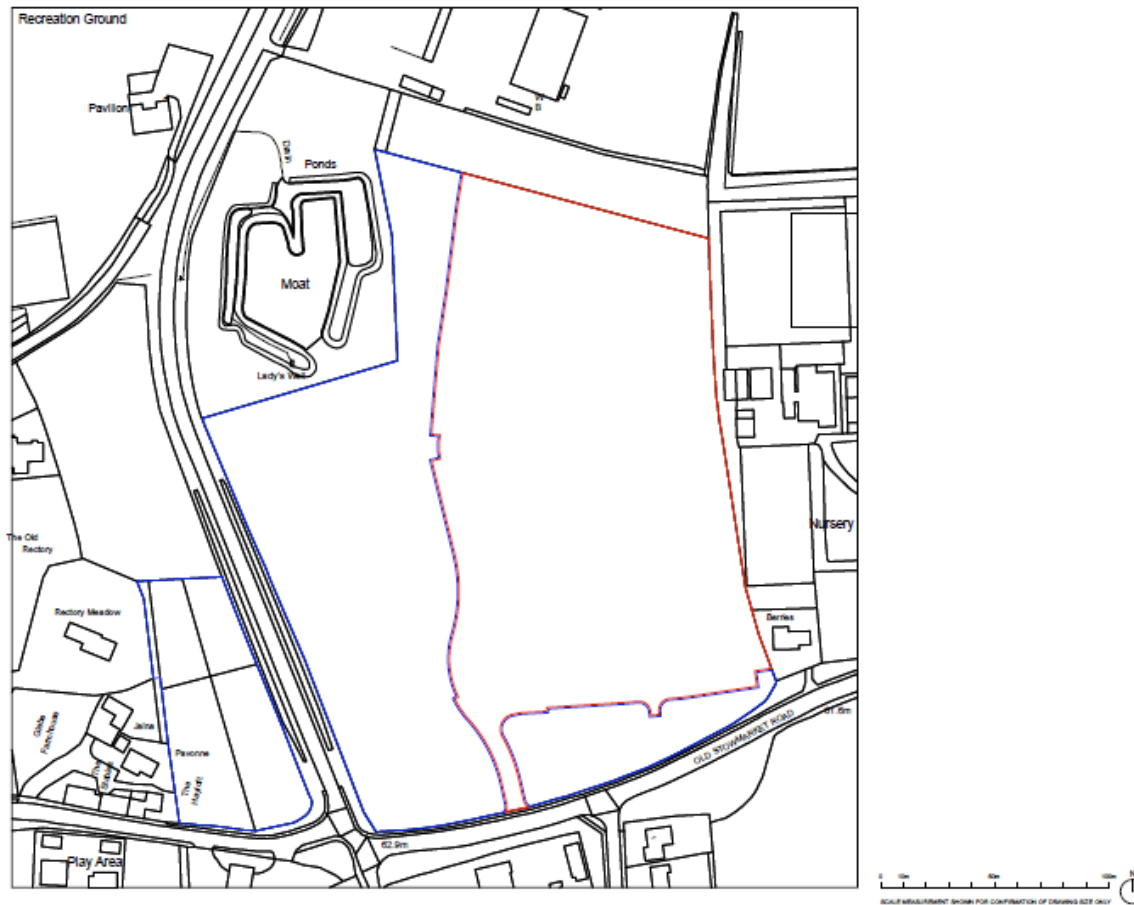

REV	DATE	DESCRIPTION	BY	APP	NOTES	PROJECT	DATE	SCALE	REV	APP
					DO NOT SCALE FROM THIS DRAWING USE PLOTTED DIMENSIONS ONLY ALL DIMENSIONS IN METRES UNLESS OTHERWISE STATED ANY DISCREPANCIES BETWEEN CONSULTANT DRAWINGS TO BE REPORTED TO THE ARCHITECT BEFORE ANY MONEY COMMENCES	SHEPPARD ARCHITECTS 18-20 St. John Street London EC1M 6AQ T + 0207 486 3436 E + info@sheppardarchitects.co.uk	Residential Development Land, north of Old Stowmarket Road, Widge	2018 07 20	T: 1:250 @ A2	
					SHEPPARD ARCHITECTS LLP ©		Location Plan - Residential Development	1635	101	

Constraints Map

Slide 3

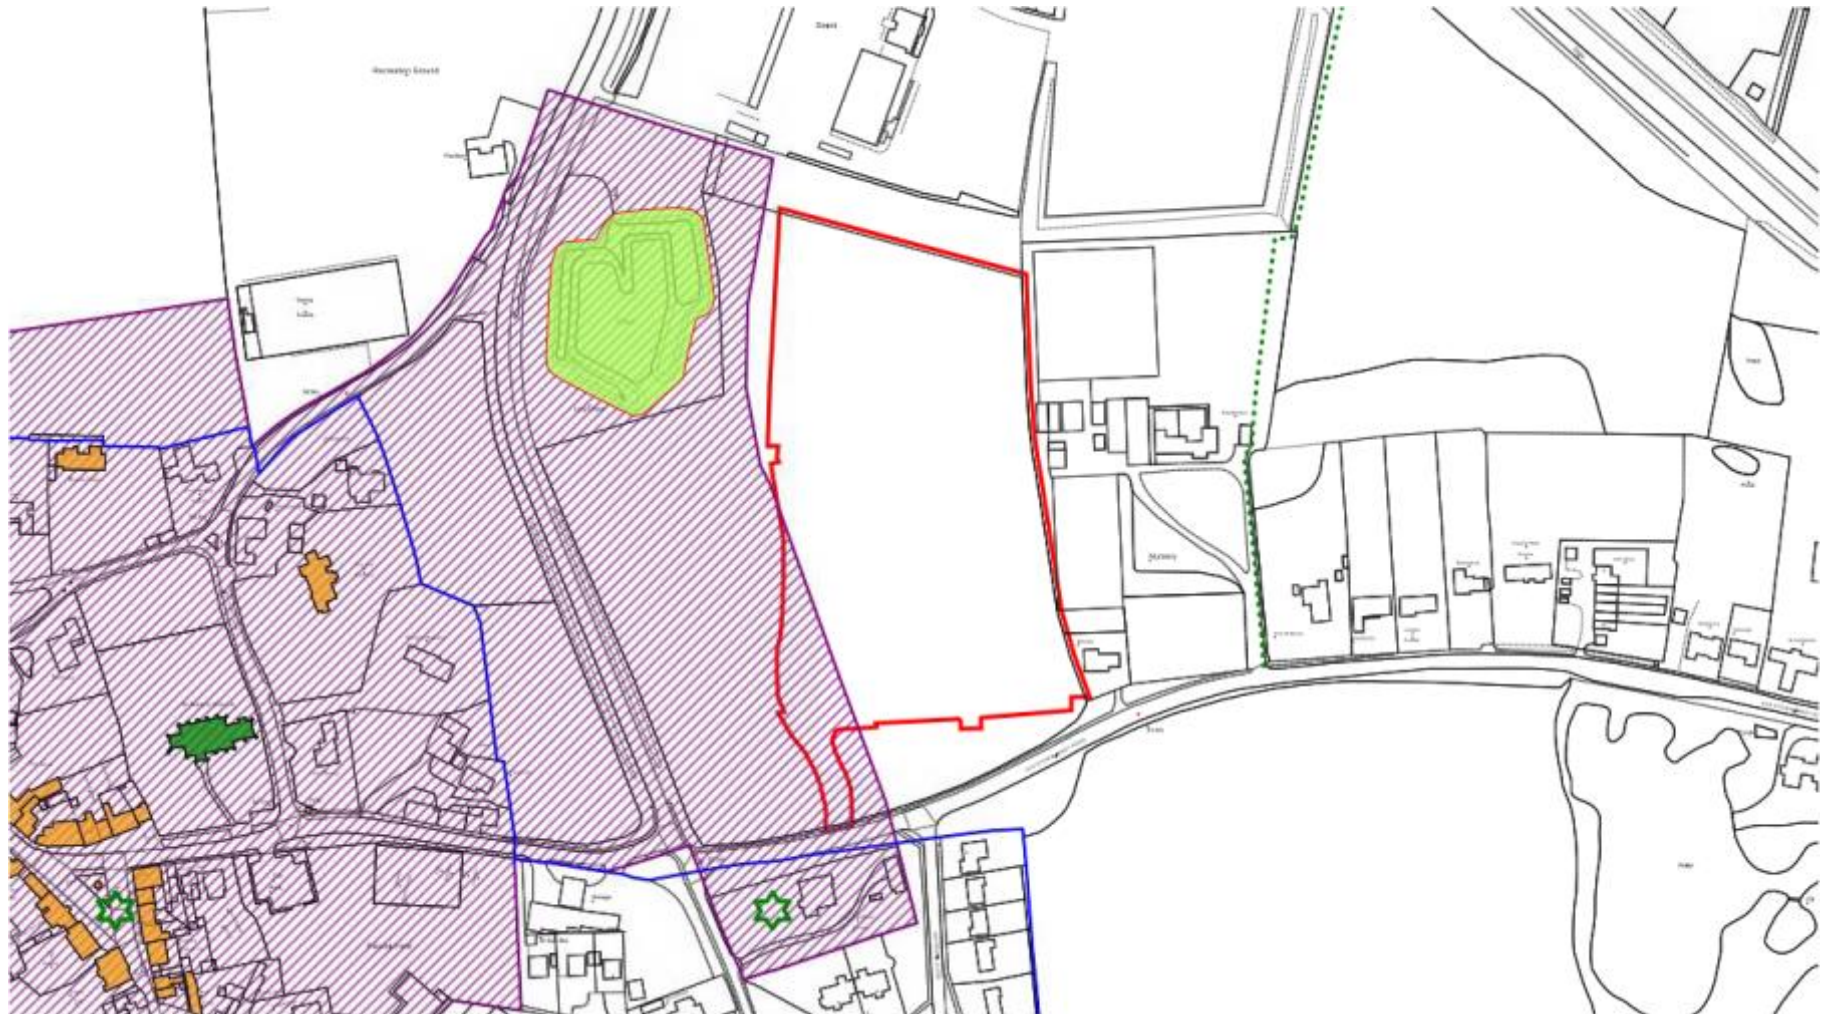




Proposed Site Plan

Slide 5



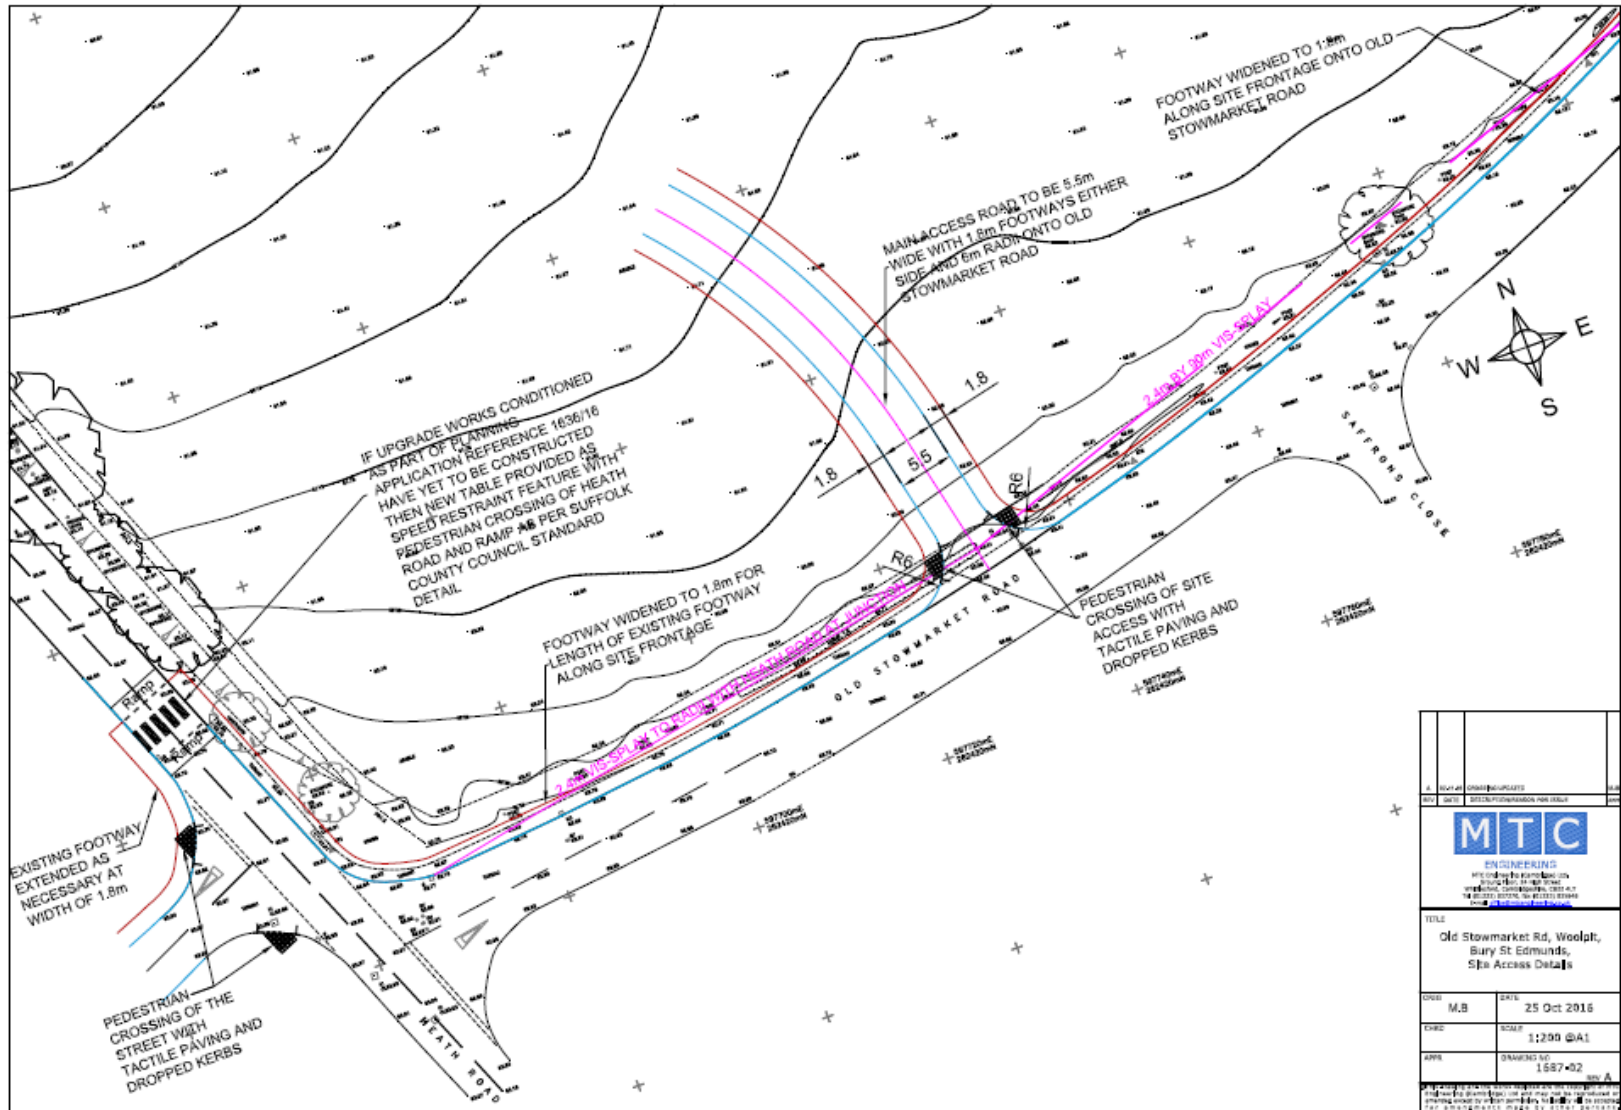

Overview Sketch Plan

Slide 7

1631 / WOOLPIT

