


Contractors are to check all levels and dimensions before work is put in hand, and any discrepancies are to be referred to the architects

REV	DATE	DESCRIPTION	DWN	CHKD
A	15.03.17	Planning alts	EJK	-

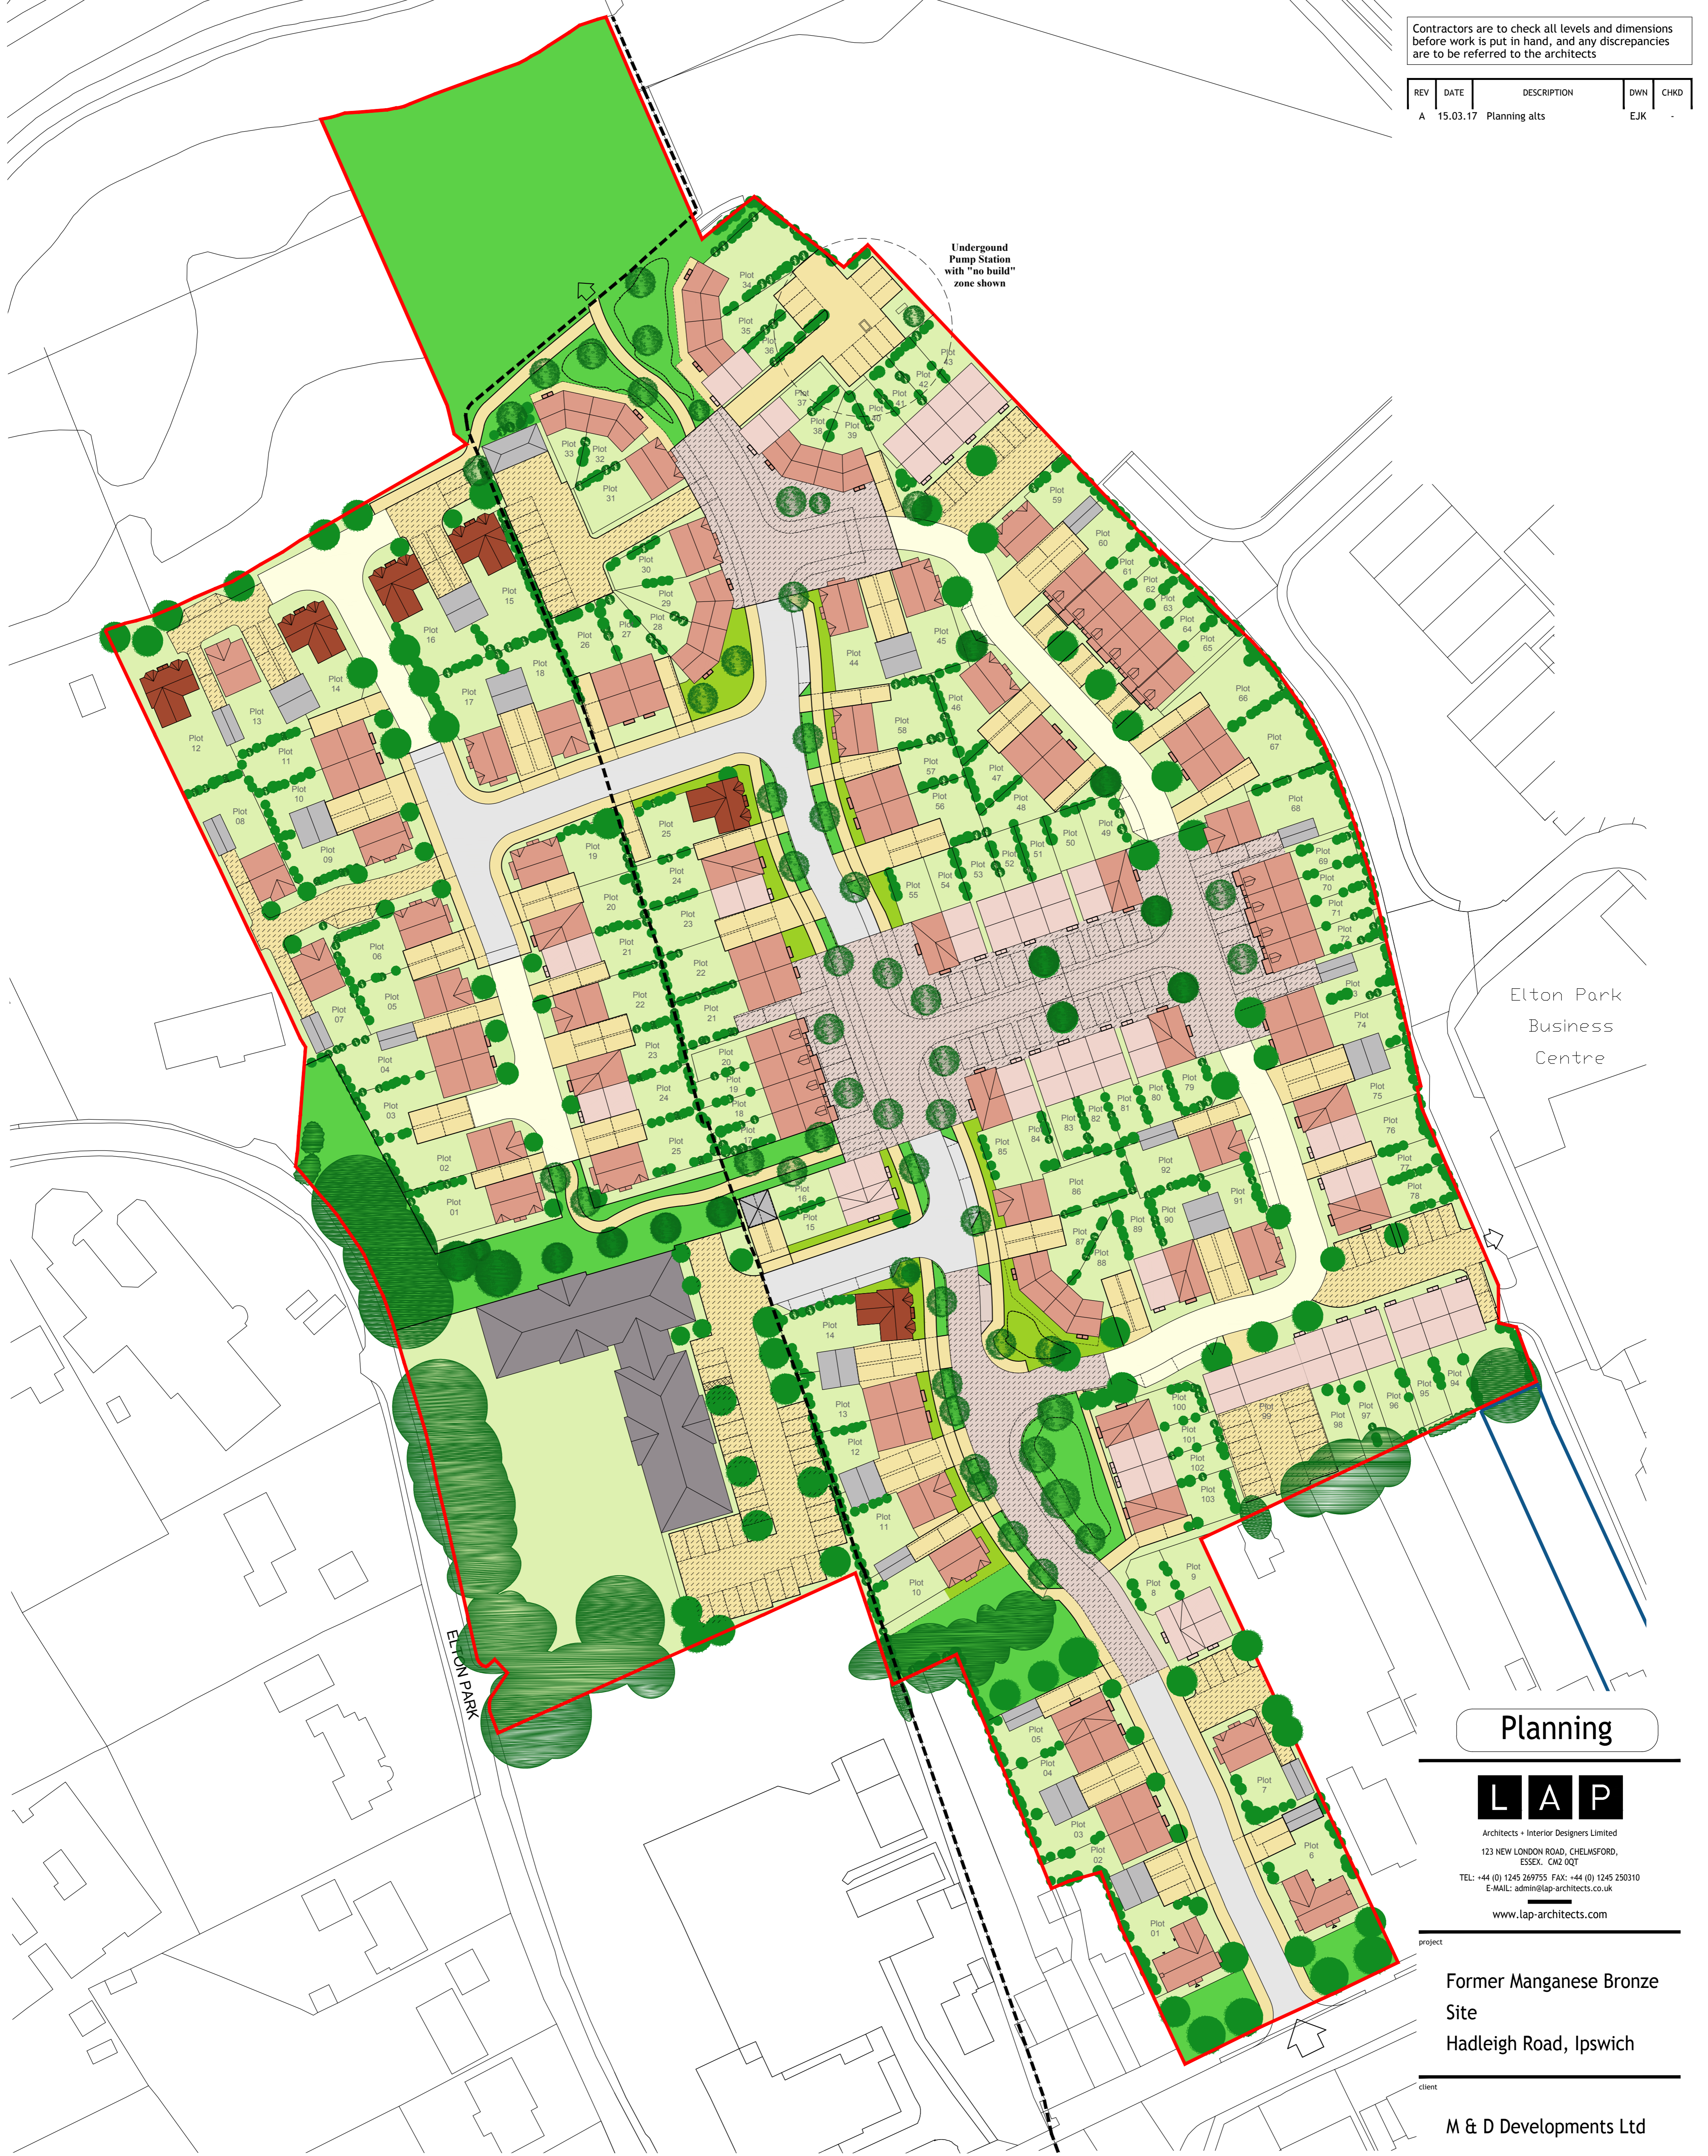

Elton Park
Business
Centre

Underground
Pump Station
with "no build"
zone shown

Planning

LAP

Architects + Interior Designers Limited
123 NEW LONDON ROAD, CHELMSFORD,
ESSEX, CM2 0DT

TEL: +44 (0) 1245 269755 FAX: +44 (0) 1245 250310
E-MAIL: admin@lap-architects.co.uk

www.lap-architects.com

project

Former Manganese Bronze
Site
Hadleigh Road, Ipswich


client

M & D Developments Ltd

drawing title

Indicative Masterplan

key		
2 bed dwelling		35 no. units
3 bed dwelling		85 no. units
4bed dwelling		8 no. units
garage		
care home		60 beds
site boundary		
Boundary line between Babergh District Council and Ipswich Borough Council		

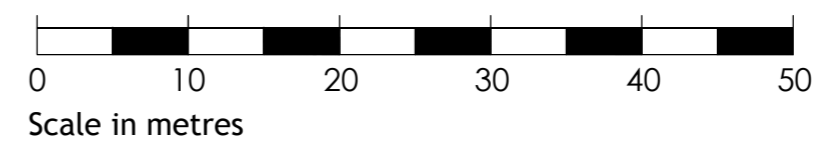

drawing number	revision
8434 / 03 / A	A
drawn	checked
SG	
scale 1:500 @ A1	date
	October 2016

This drawing is the property of LAP Architects + Interior Designers Ltd. and must not be copied or reproduced in any way in whole or in part without the express permission of LAP Architects + Interior Designers Ltd. Copyright © LAP Architects + Interior Designers Ltd.