




 
13

No dimensions are to be scaled from this drawing. All minor dimensions to be checked by the contractor and any discrepancies noted immediately to BDO.

301015



-  Vespaces on and trees to be removed.
-  Existing trees etc. to be retained.
-  New trees to be planted.
-  For and SW - carry with the cabinet.




MID SUFFOLK DISTRICT COUNCIL
 PLANNING CONTROL
 RECEIVED
 24 AUG 2015
 ACKNOWLEDGED
 DATE
 PAGES TO

PLANNING



BDO DESIGN (SOUTH) LTD
 24 Railway, Colchester
 Essex CO1 1JG
 Tel: 01206 277224
 Fax: 01206 277821
 E-Mail: enquiries@bdo.co.uk

Project: Area J, Rowmarket
 Site Layout
 Scale: 1:500
 Date: July 15
 No: 13,000/101

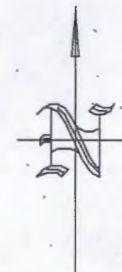

15



BDG DESIGN (SOUTH) Ltd
 Southway House
 29 Southway, Colchester
 Essex CO2 7BA
 Tel: 01206 561436
 Fax: 01206 574821
 E-Mail: cad@bdg-design.co.uk

CLIENT



PROJECT
**Area J
 Stowmarket**

DRAWING TITLE
Site Location Plan

DRAWING STATUS

PLANNING

REVISIONS
 A 02.10.15 Red line revised.

No dimensions are to be scaled from this drawing
 All written dimensions to be checked by the contractor
 and any discrepancies notified immediately to BDG

SCALE 1:1250	DATE Aug.15	DRAWN ks	CHECKED
NUMBER 13.066/100			REV. A

Temporary Fencing 2mh

Temporary Fencing 2mh

0 5 10 15 20 25 30 35 40 45 50



ARBORCULTURAL REPORT

- CONTENTS:**
1. INTRODUCTION
 2. TREE SURVEY
 3. ARBORCULTURAL IMPLICATIONS & IMPACT ASSESSMENT
 4. TREE PROTECTION

1. INTRODUCTION

Background: LSCP were appointed to prepare an Arboricultural Survey & Report to establish local authority requirements, relating to the proposed development of site. The report is based on survey information collected on 18th September, 2016.

The Site: The site is an area of grassland to the North of Chilton Way; it is bordered to the east and west by existing residential development and to the north by further grassland and trees, which form part of a landscape buffer enclosing the Chilton Estate.

2. TREE SURVEY

Generally: Six individual trees are recorded in the survey (refer to accompanying schedule). None of the trees are of any particular arboricultural, historical, cultural or conservation merit, however it is considered that the T1 Cherry would make a good tree to the development, particularly as viewed from the site access from Burns Drive and the other trees provide some screening / buffering between the site and the existing neighbouring properties to the west; accordingly all but one of the trees are recorded as 'LC' (moderate landscape value) in accordance with BS 5837: 2012.

3. ARBORCULTURAL IMPLICATIONS & IMPACT ASSESSMENT

Construction Within RPAs: The development will require some encroachment into the Root Protection Areas of the T1 Cherry, for the construction of a driveway and landing head and to allow construction access for the adjacent proposed buildings.

In order to minimise the potential impact of root disturbance, it is proposed that the drive be constructed as a 'no dig' solution, incorporating ground protection in accordance with the details below. The majority of the remaining RPA will be enclosed by tree protection barriers and whilst there will be some encroachment required to construct the turning head and for access to construct the dwelling to the west, it is considered that this will not have a significant adverse impact on the tree.

4. TREE PROTECTION

Generally

Before any machinery or materials are brought onto site and before any demolition, development or siting of soil containers, the Root Protection Area (RPA) indicated on the drawing shall be set out and the Protective Barriers must be installed as shown on the drawing. The Protective Barriers shall not be removed or altered without prior recommendation by an arboriculturist and approval of the local planning authority.

The areas protected by barriers shall be subject to the following restrictions:

- I. Existing soil levels within the protected areas shall not be altered.
- II. No excavation of any kind shall take place within the protected areas.
- III. The protected areas shall not be used for storage of any kind.
- IV. No vehicles or machinery shall be allowed into the areas protected by fencing.
- V. Should the developer require the above restrictions to be breached for unforeseen reasons, an appropriate method of works must be agreed with the Local Authority prior to any works taking place within the protected areas.

Protective Barriers

Protective Barriers shall be erected to prevent access into designated areas around retained trees. Once installed, all weather notices shall be attached to the main barrier with words such as: "Construction Exclusion Zone - No Access". Protective Barriers shall be erected in accordance with BS5837: 2012 - See diagram opposite.

Ground Protection


Ground protection shall be installed where access is required through designated areas around trees.

For temporary pedestrian access, ground protection shall comprise scaffold boards laid over a 50mm minimum depth of chippings, over a geotextile membrane.

Where vehicular access is required within the RPA, ground protection shall take the form of a permeable surface laid on a cellular confinement system, constructed using a no-dig specification. See diagram opposite.

BS 5837: 2012


Figure 2: Default specification for protective barrier

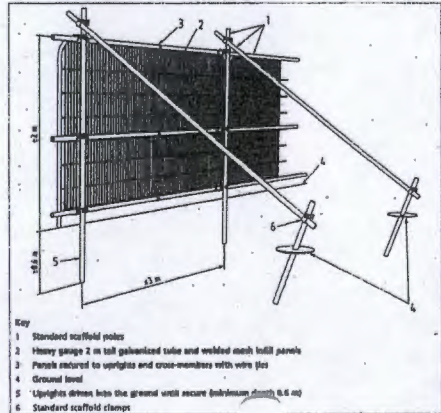

- Key**
- 1 Standard scaffold poles
 - 2 Heavy gauge 2 m tall galvanized tube and welded mesh full panels
 - 3 Panels secured to uprights and cross-members with wire ties
 - 4 Ground level
 - 5 Uprights driven into the ground with secure bracing (min 0.5 m)
 - 6 Standard scaffold clamps

Ground Protection - No-dig cellular confinement paving construction

- The above detail shall be implemented where vehicular access is required within Root Protection Areas.
- HB Items 1-3 form the ground protection and must be implemented prior to vehicles being allowed access over the Root Protection Area. If required items 4-6 can be implemented at a later stage, in which case a temporary paving course of Type 1 or similar should be added.

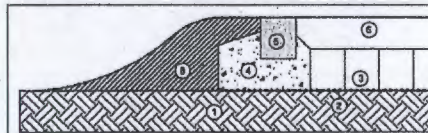

- 1 Existing ground covered by vegetation by hand, ground levels left undisturbed
- 2 Tensar Geocell cellular confinement system filled with clean (no fines) hot stone material - depth of system to be specified by engineer
- 3 Concrete paving and joints
- 4 Kerb
- 5 Joint
- 6 Paved surface

KEY

- T1 Category Tree
- T2 Category Tree
- Root Protection Area (RPA)
- Branches / limbs and immature heights planting to be removed.
- Tree Protection Barrier: To be weathered panels installed in accordance with BS 5837: 2012. See accompanying arboricultural report
- Ground Protection - Vehicular access: Ground protection for vehicular access shall comprise 'Geocell' or equivalent cellular confinement system filled with clean (no fines) hot stone material and laid on 'no dig' surface, retained thereafter, as less to proposed paving. See accompanying arboricultural report.

TREE PROTECTION:

1. Tree Protection Barriers and ground protection must be installed before any materials or machinery is brought onto site and before any demolition, development or siting of soil containers. Once erected, barriers and ground protection should not be removed or altered without prior recommendation by an arboriculturist and approval of the local planning authority.
2. Refer to arboricultural report.

30/10/15

16

Planning Control
Received
02 OCT 2015

Approved: _____
Date: _____
By: _____


The original of this drawing was produced in colour - a monochrome copy should not be relied upon.

Revisions:

Land & Sculpture Design Partnership
LANDSCAPE ARCHITECTURE - SCULPTURE - ARBORICULTURE

CLIENT: Laurence Home
SITE: Area J, Chilton Way, Sloughmarket
DRG: Tree Survey, AIA & Tree Protection Plan
DRN BY: GH
SCALE: 1:250 @ A1
DATE: October 2015
No: LSCP-11202.01

OCTAGON HOUSE - THE WATER FURN - HITCHAM - SPWACH - U7 7JM
T: 01493 740272 - E: LSCP@btinternet.com

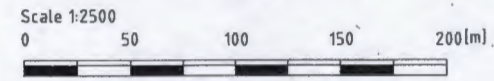

CLIENT



PROJECT
**Area J,
 Stowmarket.**
 DRAWING TITLE
**Open Space
 Ownership Plan.**

DRAWING STATUS
PLANNING
 REVISIONS

No dimensions are to be scaled from this drawing
 All written dimensions to be checked by the contractor
 and any discrepancies notified immediately to BDG

SCALE 1:2500 @ A3	DATE DEC 15	DRAWN SJP	CHECKED
NUMBER 13.066/102	REV.		


BDG DESIGN
 BDG DESIGN (SOUTH) Ltd
 Southway House
 29 Southway, Colchester
 Essex CO2 7BA
 Tel: 01206 561436
 Fax: 01206 574821
 E-Mail: cad@bdg-design.co.uk

17

3010/15


18

MID SUFFOLK DISTRICT COUNCIL
PLANNING CONTROL
RECEIVED
24 AUG 2015
RECEIVED

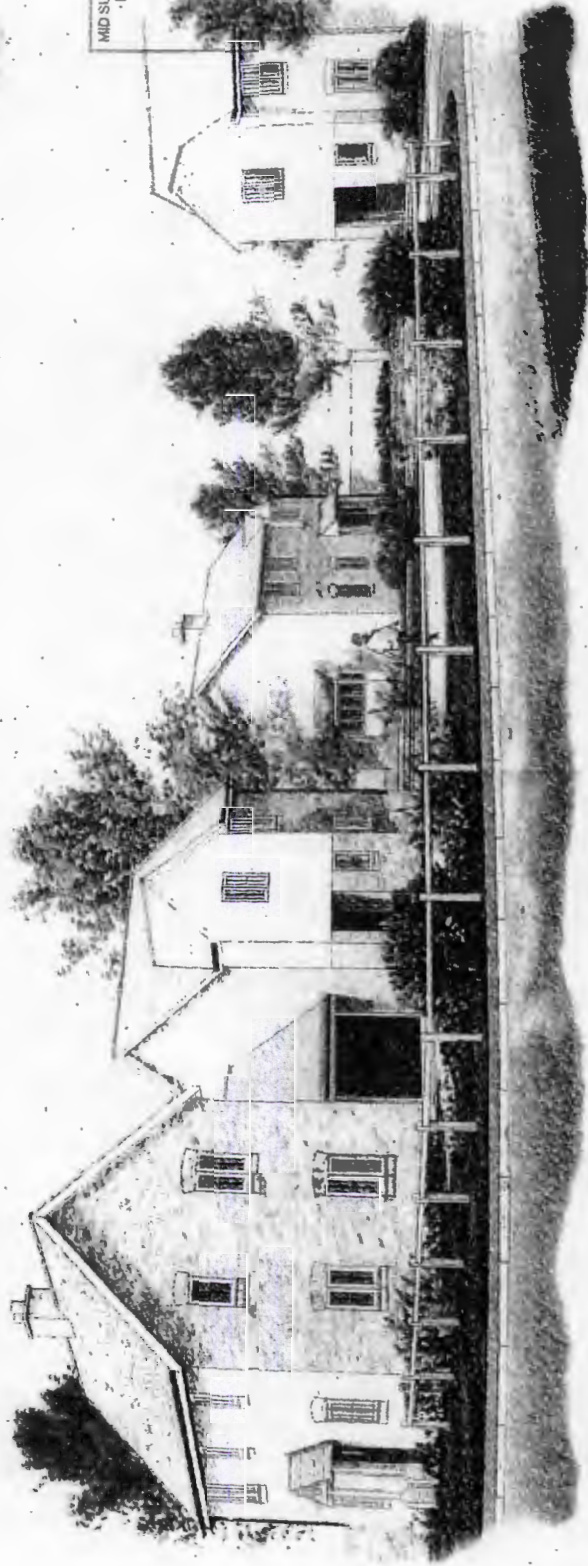

PERSPECTIVE
Burns Drive


Section B-BB
1:200

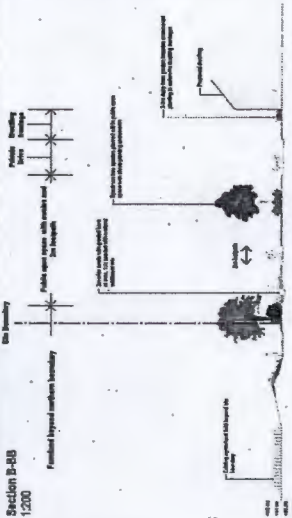




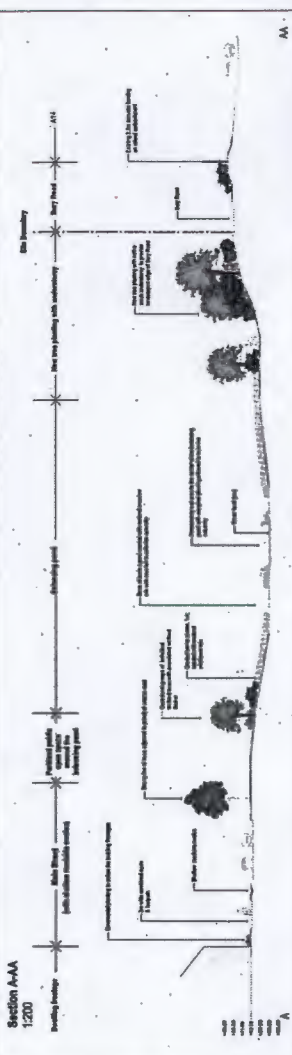











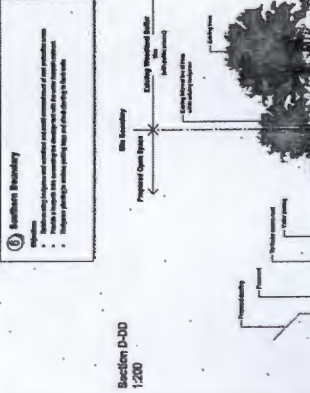




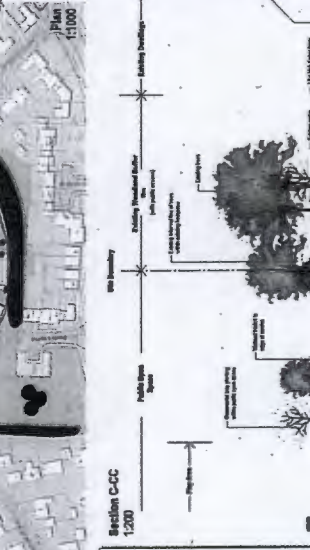













19

All dimensions are to be quoted from this drawing
 All written dimensions to be checked by the contractor
 and any discrepancies notified immediately to BDC

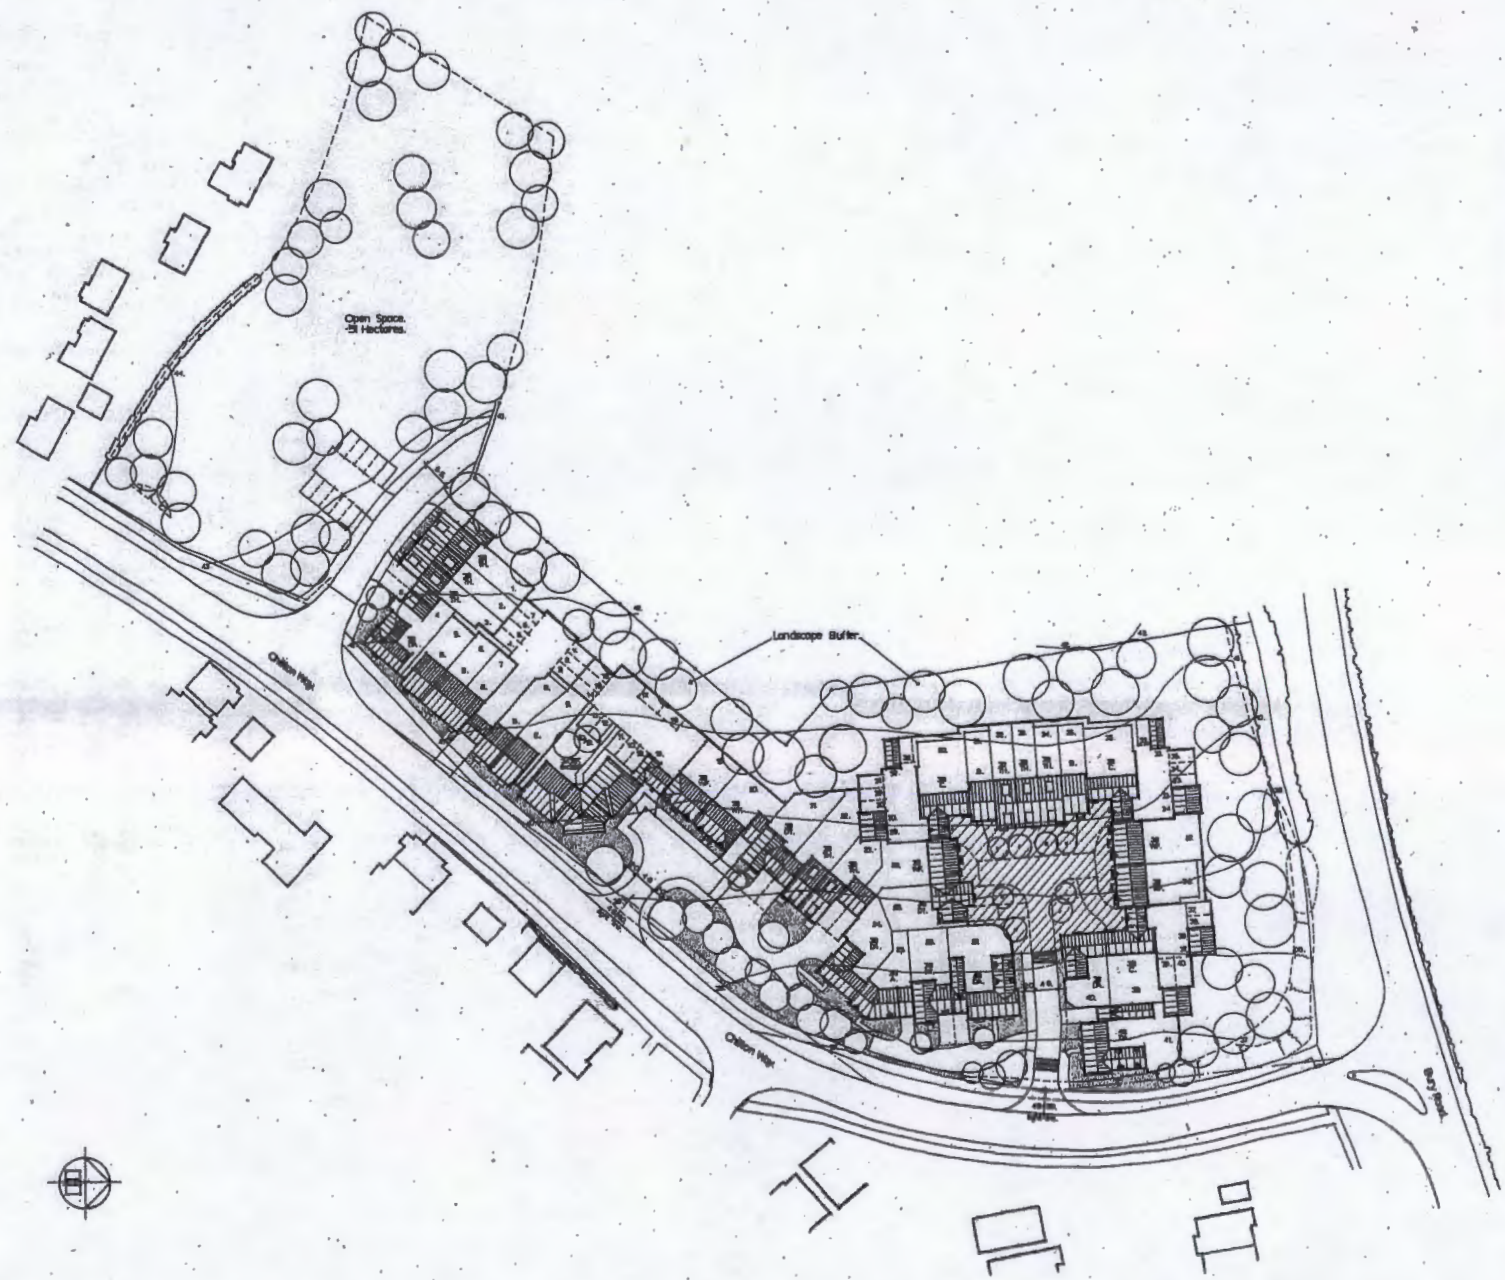

Schedule of Units

Type	Classification	NB
2BF	1 bedroom flat.	2
2BF	2 bedroom flat.	8
B	2 bedroom house.	6
3BA	3 bedroom house.	1
3BC	3 bedroom house.	1
3BD	3 bedroom house.	1
3BD	3 bedroom house.	1
3BTH	3 bedroom town house.	8
3BWF	3 bedroom house.	1
E	3 bedroom house.	2
4B Dn	4 bedroom house.	2
		Total 41

Replanned and redrawn. Jan 05

MID-SUFFOLK DISTRICT COUNCIL
 RECEIVED
 31 JAN 2006
 PLANNING CONTROL
 AND BUILDING CONTROL
 Authorised by: _____
 Date: _____
 Passed to: _____

PLANNING

BDC DESIGN
 BDG DESIGN (SOUTH) Ltd
 Angela Brown
 North Station Road, Colchester
 Essex CO1 1EP
 Tel: 01206 561555
 Fax: 01206 874331
 E-Mail: info@bdg-design.co.uk




PROJEC
 Area 'J' Chilton Hall
 Stowmarket

PROPOSED TITLE
 Proposed Site Layout

SCALE: 1:500
 DATE: Jan.05
 DRAWN BY: [Signature]
 CHECKED BY: [Signature]
 PROJECT NO: 01.149/100
 REV: A

20

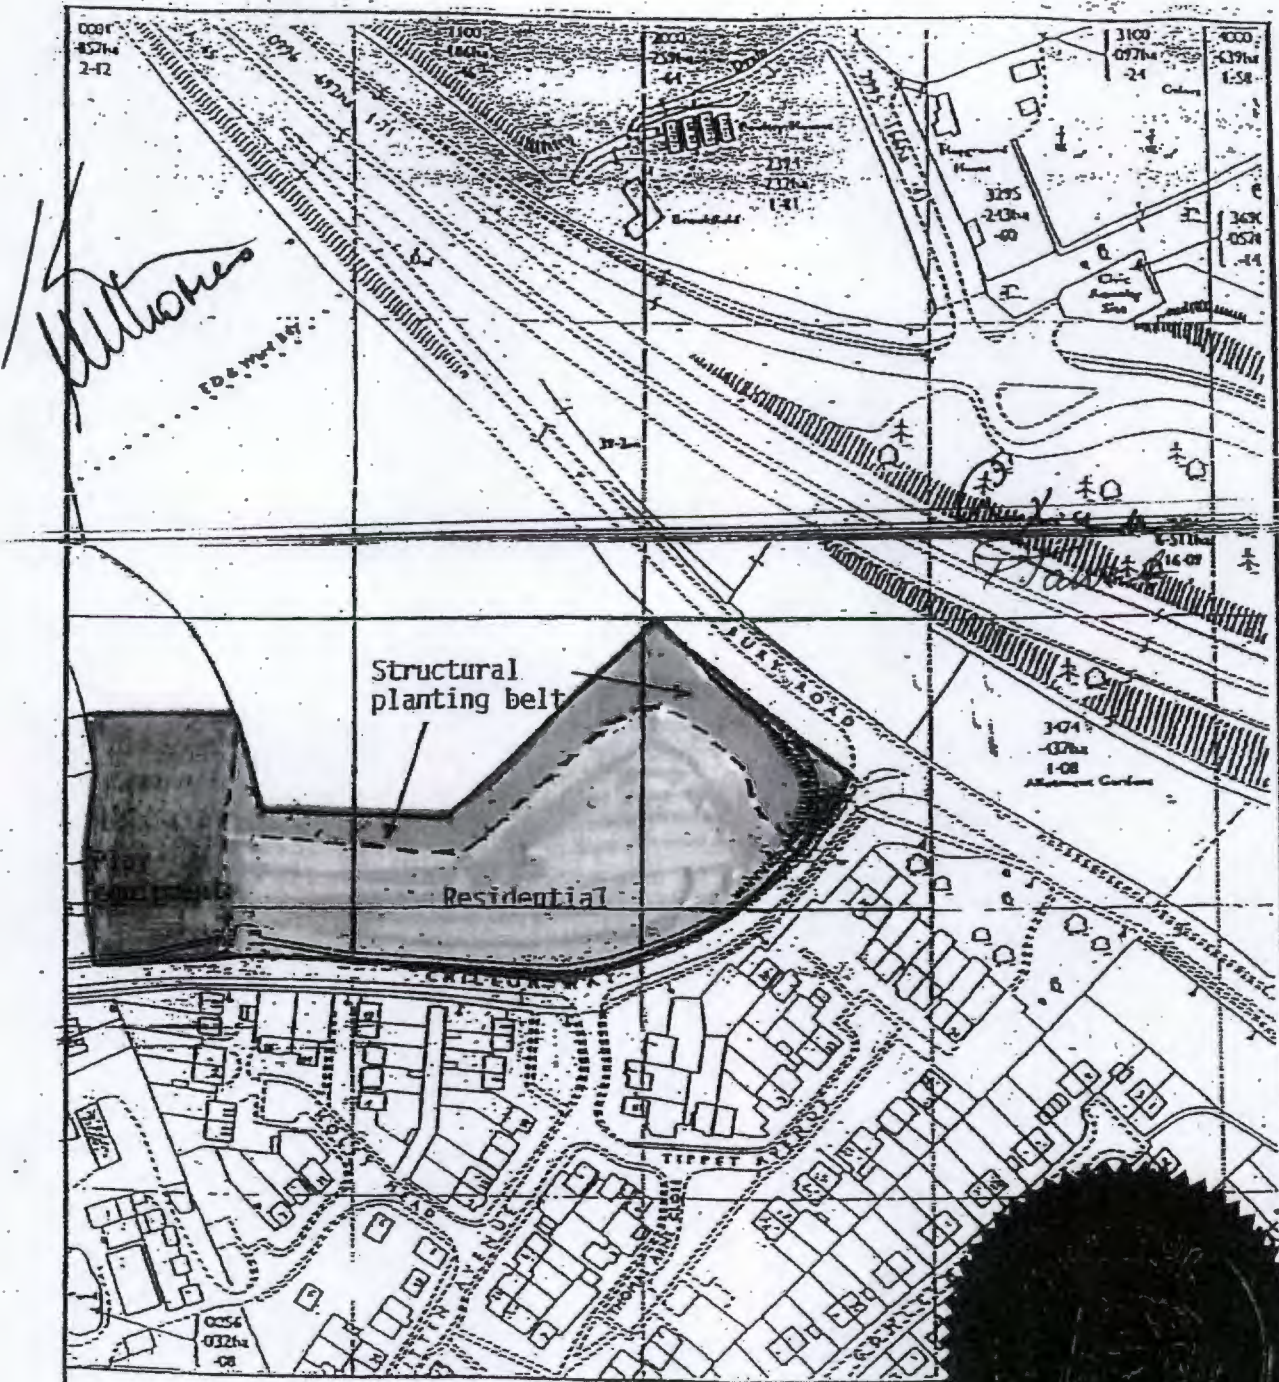

HERITAGE PLANNING

TOWN PLANNING AND DEVELOPMENT CONSULTANCY

Heritage House, Old Coach Road, Colchester, Essex CO1 2TH
Tel: 01206 792444 • 792445 • 792448 • Fax: 01206 860116
E-mail: heritage.planning@aspects.net


PROPOSED RESIDENTIAL DEVELOPMENT OF AREA J, CHILTON HALL
CHILTON WAY, STOWMARKET FOR LAURENCE HOMES (EASTERN) LTD

Scale 1/2500



MID SUFFOLK DISTRICT COUNCIL
RECEIVED
ESTABLISHED 19 JUN 2005
PLANNING CONTROL
AND BUILDING CONTROL
Acknowledged by
Date:
Passed to:


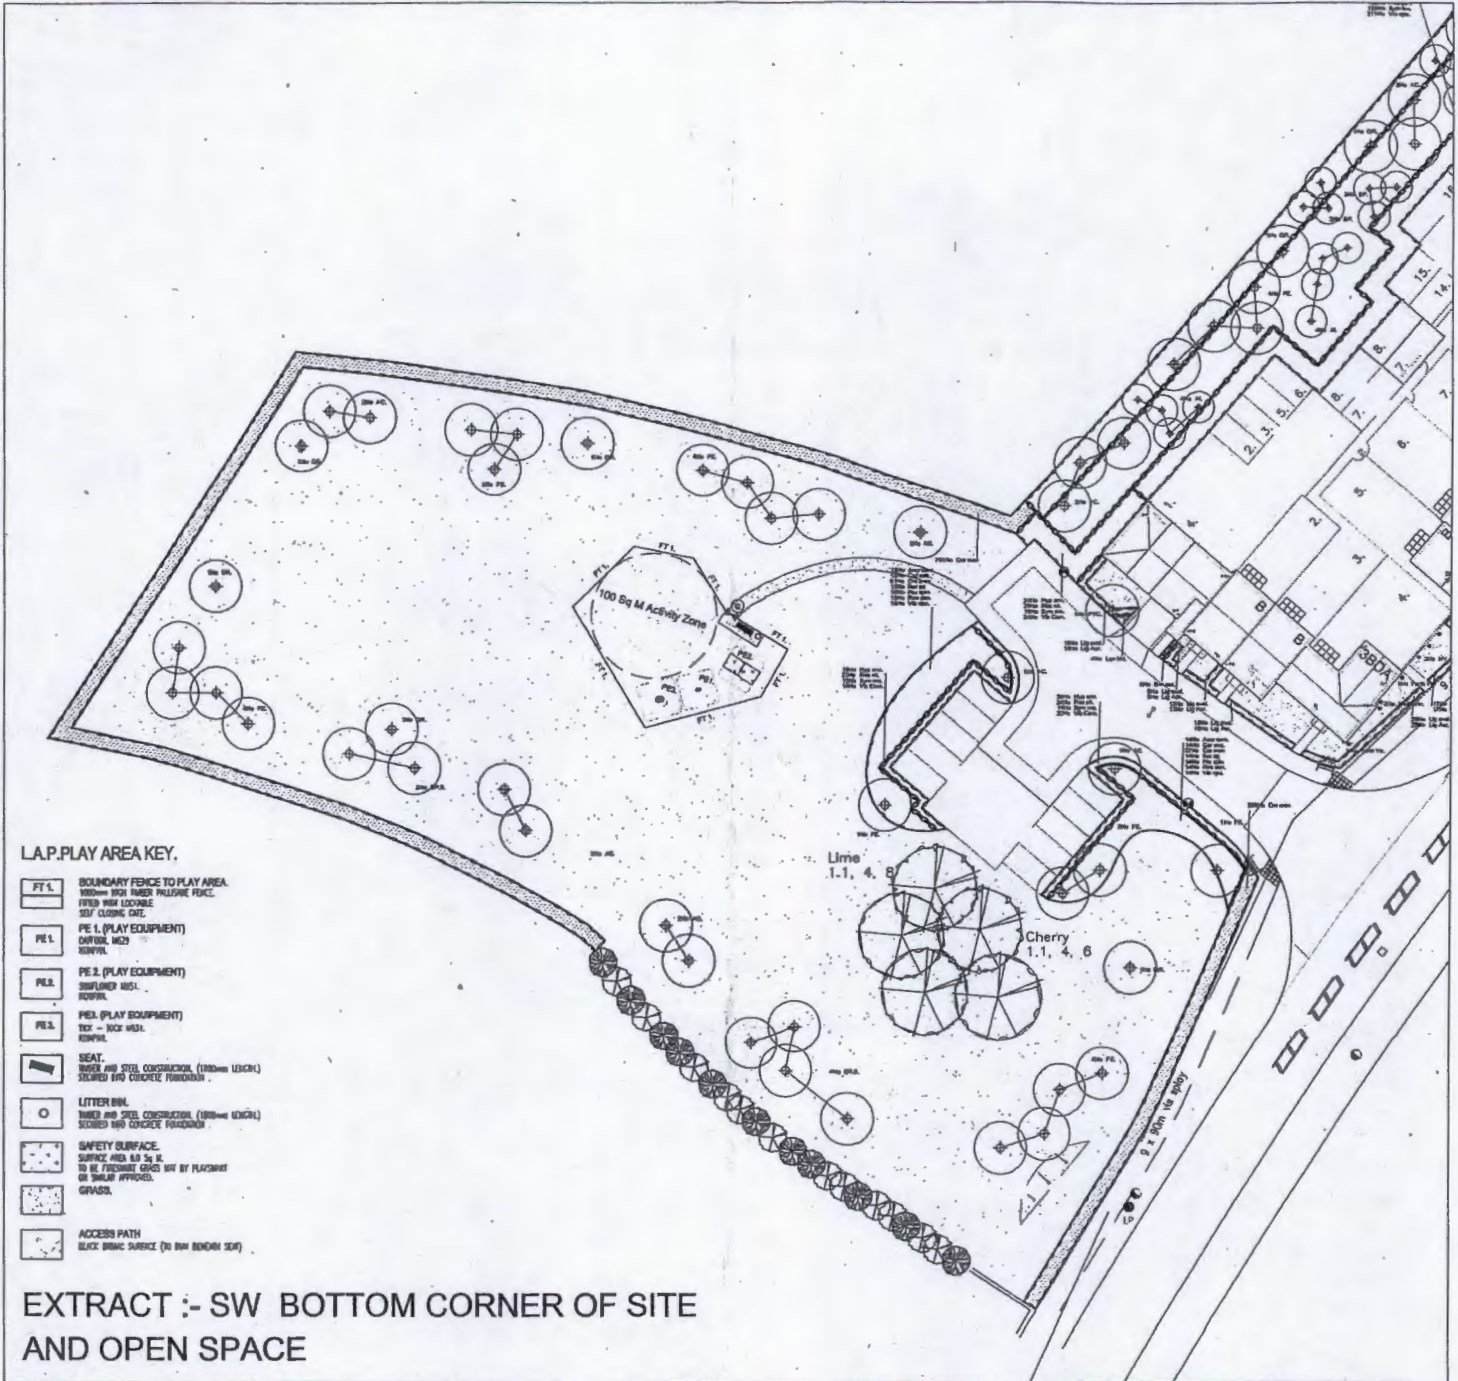

LAP PLAY AREA KEY.

- BOUNDARY FENCE TO PLAY AREA**

EXTRACT :- SW BOTTOM CORNER OF SITE AND OPEN SPACE

KEY.

- STANDARD TREE**
In positions as shown
- HEDGE**
Proposed Hedge Planting.
- SHRUB PLANTING**
Proposed Shrub Planting.
- CLIMBERS/SPECIMEN SHRUBS**
Proposed position of Climbers or specimen shrubs
- SHEET MULCH TO PLANTING BEDS.**
Refer to detail.
- PLAY AREA**
Location and details to be agreed with L.P.A.
- GRASS FRONTAGES.**
To be Fully Treated and Cultivated General Amenity Turf.
- GRAVEL INFILL**
Refer to detail.
- EXISTING TREES/HEDGES (RETAINED)**

MANAGEMENT OF SOFT LANDSCAPE AREAS. (COMMUNALLY OWNED SPACE ONLY).

YEAR 10
AGE OF PLANT
 TO ENSURE PLANTING ESTABLISHES SUCCESSFULLY AND SHRUB CANOPY CLOSES (NO GAPS OR BARE AREAS)
 CARRY OUT MAINTENANCE OPERATIONS TO ENSURE PLANTING AREAS REMAIN CLEAN AND TIDY AT ALL TIMES AND THAT EACH PLANTING DEVELOPS TO ITS TRUE FORM AND SHAPE AND ASSOCIATED CORRECTLY WITH OTHER SPECIES WITHIN THE BED
 MAINTENANCE OPERATIONS (frequency of all operations to be as required to achieve successful establishment and ongoing plant development and growth)
 WEED ALL PLANTING AREAS
 WATER ALL SOFT LANDSCAPE AREAS AS REQUIRED TO AID ESTABLISHMENT
 TEST AND TREATISE CORRECTLY (FOLLOWING SPOT TREATMENT OF PLANTED AND GRASS AREAS)
 APPLICATION OF FERTILISER
 ADJUST STAKES AND TIES
 REPLACE PLANTING
 REPLACE DEAD OR DISEASED SPECIMEN TREES AND DEAD/DISPECTIVE SHRUBS
 REPLACE DISTRESSED PALMS AND TURF
 LITTER PICK AND GENERAL TIDING OF LANDSCAPE AREAS
 PRUNE SHRUBS AND TREES
 TOP UP BARK MULCH
 GRASS CUTTING

YEAR 15
AGE OF PLANT
 TO ENSURE PLANTING ESTABLISHES SUCCESSFULLY AND SHRUB CANOPY CLOSES (NO GAPS OR BARE AREAS)
 CARRY OUT MAINTENANCE OPERATIONS TO ENSURE PLANTING AREAS REMAIN CLEAN AND TIDY AT ALL TIMES AND THAT EACH PLANTING DEVELOPS TO ITS TRUE FORM AND SHAPE AND ASSOCIATED CORRECTLY WITH OTHER SPECIES WITHIN THE BED
 ADDRESS NEED TO THIN OUT FASTEST GROWING SPECIES OR THICKEN UP ADDRESS/NEED CORRECT AREAS THE REQUIRE BY STRICT ACCORDANCE WITH THE APPROVED PLANTING PLAN
 ADDRESS NEED TO REMOVE STAKES/TIES AND OTHER SUPPORTS
 INSURE THAT ALL LANDSCAPE AND MAINTENANCE OPERATIONS FAVOR THE ULTIMATE PLANT SELECTIONS (INFRASTRUCTURE TREE AND SHRUB POSITIONS)

YEAR 20 onwards
AGE OF PLANT
 AS YEARS 10-15 MAY ALSO FOLLOW THE FOLLOWING
 AS SHRUB SPECIES BECOME OVERMATURE REPLACE WITH NEW SPECIMENS OR WHERE APPROPRIATE CUT BACK AND ALLOW TO REGENERATE
 ALL IN ACCORDANCE WITH APPROVED PLANTING PLAN


IMPLEMENTATION TIMETABLE
 Implementation of any native tree/shrub (bare root- open ground) areas during next available planting season following completion of hard construction. (End Nov-Mid March)
 Implementation of all on curtilage or container grown communal planting following sale of individual plots and following completion of hard construction or during next available planting season whichever is appropriate.



NOTE: ALL PLANT MIX SPECIES TO BE IN GROUPS OF 5-15% OF SAME SPECIES. ALL PLANT MATERIAL SHALL BE OF LOCAL PROVENANCE (PROPAGATED FROM LOCAL STOCK)

This drawing to be read in conjunction with the following:
 Engineering layout (DL 14020) scales B00
 Surface Drainage/Structure Site layout (DL 14010/100) scales B00
 This drawing to be read in conjunction with drawings and verbal information given throughout the construction on site. Significant changes to be agreed with Landscape Architect (these not to be agreed closer to building than 2 weeks on drawings)

REVISIONS	
A. VIEWPOINTS UPDATED.	08.06.09
B. PLAY AREA ADDED.	11.06.09

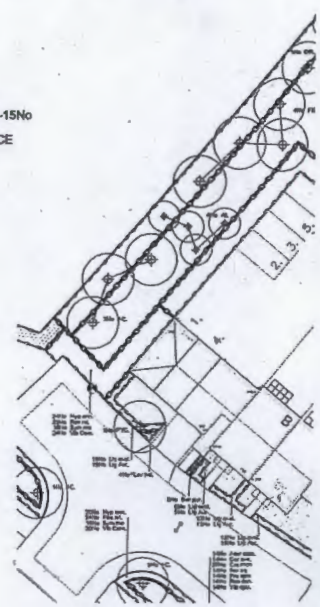

MEMBER REFERRAL TO COMMITTEE

See Planning Charter for principles. Paragraph references below link to Planning Charter.

Planning application reference	3010/15
Parish	Stowmarket North
Member making request	Gary Green
13.3 Please describe the significant policy, consistency or material considerations which make a decision on the application of more than local significance	<p>This is building on to what is an established green corridor used by numerous of walkers</p> <p>It also has a visible importance for the residents of Chilton Hall</p>
13.4 Please detail the clear and substantial planning reasons for requesting a referral	<p>This is an established green corridor for the estate used by numerous of walkers and it is also a green space which offers good visual views too.</p> <p>This is overdevelopment onto a green space</p>
13.5 Please detail the wider District and public interest in the application	<p>There has been a huge amount of complaints regarding this application which is evident by the number of complaints online. Had the application been for a few properties on their land where their yard is I wouldn't have any complaint but this extends further into a lovely green space which is overdevelopment.</p>
13.6 If the application is not in your Ward please describe the very significant impacts upon your Ward which might arise from the development	
13.7 Please confirm what steps you have taken to discuss a referral to committee with the case officer	I have had email correspondence with the officer

Stowmarket Town Council Comments

Michelle Marshall

3010/15

The Town Council recommends refusal of the planning application on the following grounds:

i) That, contrary to planning policy **CL08**, the proposed development will bring about the loss of an important habitat which is well-used and well-loved by the local community;

ii) That, contrary to planning policy **COR05**, the proposed development will not maintain or enhance the environment... and retain the local distinctiveness of the area. In particular the Town Council is concerned about the loss of the green corridor that the site currently provides;

iii) Planning policy **EEENV01** states "Areas and networks of green infrastructure should be... protected, enhanced and managed to ensure an improved and healthy environment is available is for present and future communities". The Town Council believes that the proposed development would destroy an important area of green infrastructure.

iv) Planning policy **H16** states "...the District Planning Authority will refuse the loss of open spaces which contribute to the character or appearance of an area and which are important for recreation or amenity purposes". The Town Council considers the green area contained within the application site to be an important area for recreation and amenity purposes.

v) That, contrary to planning policy **SB2**, the proposed development will adversely affect an existing open space which provides important amenities for the local community.

From: David Pizzey
Sent: 02 September 2015 11:39
To: Mark Pickrell
Cc: Planning Admin
Subject: 3010/15/OUT Land at Chilton Leys, Stowmarket.

Mark

The few trees potentially affected by this proposal are of limited/moderate amenity value and need not be considered a constraint subject to appropriate new planting in mitigation.

David

David Pizzey
Arboricultural Officer
Babergh and Mid Suffolk District Councils - Working Together
E: david.pizzey@babergh.gov.uk
T: 01473 826662 & 01449 724555
www.babergh.gov.uk and www.midsuffolk.gov.uk

From: Ishaq Muhammad
Sent: 15 September 2015 16:31
To: Planning Admin
Subject: Consultation on Planning Application 3010/15

TO: Environmental Health Officer-Sustainability
OUR REF: 3010 / 15 / OUT
PROPOSAL: Proposed residential development, associated highway, car parking and open space.
LOCATION: Land at Chilton Leys, Bury Road, Stowmarket

Hi Mark

I note that we have not been consulted on this application in respect of environmental sustainability issues. The proposal is a 'major' development (10 or more dwellings) and would therefore recommend that any permission granted should be subject to a condition requiring the submission of a report demonstrating the achievement of the energy performance requirement equivalent to Code for Sustainable Homes Level 4. This should be submitted to and agreed in writing by the LPA prior to the commencement of the development. Thanks you.

Kind regards

Is-haq Muhammad (*MSc Env.*)
Environmental Management Officer
Environmental Health
Babergh and Mid Suffolk District Councils - Working Together
Mid Suffolk: 01449 724855

From: Ishaq Muhammad
Sent: 21 September 2015 14:44
To: Planning Admin
Subject: FW: Consultation on Planning Application 3009/15

TO: Environmental Health Officer-Land Contamination
OUR REF: 3009 / 15 / FUL
PROPOSAL: Conversion of agricultural building to additional accommodation to The
Farmhouse, Tithe Farm, Fressingfield.
LOCATION: Tithe Farm, Laxfield Road, Fressingfield, IP21 5PY

Hi Mark

Thank you for your request for comments on the above application.

In order for the Applicant to demonstrate the suitability of the site for its proposed sensitive end use i.e. dwelling house(s) we would require a full Phase-I investigation study to be undertaken by a competent and appropriately qualified person, incorporating a desktop study, site walkover and initial risk assessment and that would be fully compliant with BS10175 to be submitted prior to any permission being granted.

Without this information we are unable to provide an objective recommendation other than that of refusal of the application.

Kind regards

Is-haq Muhammad (*MSc Env.*)
Environmental Management Officer
Environmental Health
Babergh and Mid Suffolk District Councils - Working Together
Mid Suffolk: 01449 724855

From: Ishaq Muhammad
Sent: 15 September 2015 17:25
To: Planning Admin
Subject: Consultation on Planning Application 3010/15 - Land Contamination

TO: Environmental Health Officer-Land Contamination
OUR REF: 3010 / 15 / OUT
PROPOSAL: Proposed residential development, associated highway, car parking and open space.
LOCATION: Land at Chilton Leys, Bury Road, Stowmarket

Hi Mark

In order for the Applicant to demonstrate the suitability of the site for its proposed use, we would require a full Phase-I investigation study to be undertaken by a competent and appropriately qualified person, incorporating a desktop study, site walkover and initial risk assessment and that would be fully compliant with BS10175.

Kind regards

Is-haq Muhammad (*MSc Env.*)
Environmental Management Officer
Environmental Health
Babergh and Mid Suffolk District Councils - Working Together
Mid Suffolk: 01449 724855

29.



Your Ref: MS/3010/15
Our Ref: 570\CON\2696\15
Date: 07 October 2015
Highways Enquiries to: martin.egan@suffolk.gov.uk

All planning enquiries should be sent to the Local Planning Authority.
Email:

The Planning Officer
Mid Suffolk District Council
131 High Street
Ipswich
Suffolk
IP6 8DL

For the Attention of: Mark Pickrell

Dear Sir,

TOWN AND COUNTRY PLANNING ACT 1990 - CONSULTATION RETURN MS/3010/15

PROPOSAL: Proposed residential development, associated highway, car parking and open space
LOCATION: Land at Chilton Leys, Bury Road, Stowmarket, Suffolk
ROAD CLASS:

Notice is hereby given that the County Council as Highway Authority recommends that any permission which that Planning Authority may give should include the conditions shown below:

By way of information Burns Drive is not yet an adopted highway so the application red line should be extended to include Burns Drive as far as the junction with Chilton Way which is an adopted highway.

1 ER 1

Condition: Before the development is commenced, details of the estate roads and footpaths, (including layout, levels, gradients, surfacing and means of surface water drainage), shall be submitted to and approved in writing by the Local Planning Authority.

Reason: To ensure that roads/footways are constructed to an acceptable standard.

2 ER 2

Condition: No dwelling shall be occupied until the carriageways and footways serving that dwelling have been constructed to at least Binder course level or better in accordance with the approved details except with the written agreement of the Local Planning Authority.

Reason: To ensure that satisfactory access is provided for the safety of residents and the public.

3 P 1

Condition: The use shall not commence until the area(s) within the site shown on the submitted drawing number 13.066/101 for the purposes of manoeuvring and parking of vehicles has been provided and thereafter that area(s) shall be retained and used for no other purposes.

Reason: To ensure that sufficient space for the on site parking of vehicles is provided and maintained in order to ensure the provision of adequate on-site space for the parking and manoeuvring of vehicles where on-street parking and manoeuvring would be detrimental to highway safety to users of the highway.

4 NOTE 07

Note: The Local Planning Authority recommends that developers of housing estates should enter into formal agreement with the Highway Authority under Section 38 of the Highways Act 1980 relating to the construction and subsequent adoption of Estate Roads.

5 NOTE 12

Note: The existing street lighting system may be affected by this proposal.

The applicant must contact the Street Lighting Engineer of Suffolk County Council, telephone 01284 758859, in order to agree any necessary alterations/additions to be carried out at the expense of the developer.

Yours faithfully

Mr Martin Egan
Highways Development Management Engineer
Strategic Development – Resource Management

Your ref: 3010/15
Our ref: Stowmarket – land at Chilton Leys,
Bury Road 00043099
Date: 01 September 2015
Enquiries to: Neil McManus
Tel: 01473 264121 or 07973 640625
Email: neil.mcmanus@suffolk.gov.uk

Mr Mark Pickrell,
Planning Services,
Mid Suffolk District Council,
Council Offices,
131 High Street,
Needham Market,
Ipswich,
Suffolk,
IP6 8DL

Dear Mark,

Stowmarket: land at Chilton Leys, Bury Road - developer contributions

I refer to the proposed residential development, associated highway, car parking and open space on land at Chilton Leys.

The development falls within the Stowmarket Area Action Plan (SAAP) and it therefore needs to be considered in relation to SAAP Policy 11.1 and Core Strategy Policy CS6 which requires all development to provide for the supporting infrastructure they necessitate. It is considered that the requirements of SCC meet the legal tests as set out in paragraph 204 of the National Planning Policy Framework and Regulation 122 & 123(3) of the Community Infrastructure Levy Regulations 2010 (as amended).

I set out below Suffolk County Council's corporate views, which provides our infrastructure requirements associated with a scheme of 10 dwellings which need to be considered by Mid Suffolk. The county council will need to be a party to any sealed Section 106 legal agreement if it includes obligations which are its responsibility as service provider. Without the following contributions being agreed between the applicant and the local authority, the development cannot be considered to accord with relevant national and local policies.

The National Planning Policy Framework (NPPF) in paragraph 204 sets out the requirements of planning obligations, which are that they must be:

- a) Necessary to make the development acceptable in planning terms;
- b) Directly related to the development; and,
- c) Fairly and reasonably related in scale and kind to the development.

Please also refer to the adopted 'Section 106 Developers Guide to Infrastructure Contributions in Suffolk' which sets out the agreed approach to planning obligations with further information on education and other infrastructure matters in the topic papers.

1. **Education.** Refer to the NPPF paragraph 72 which states 'The Government attaches great importance to ensuring that a sufficient choice of school places is available to meet the needs of existing and new communities. Local planning authorities should take a proactive, positive and collaborative approach to meeting this requirement, and to development that will widen choice in education'.

The NPPF at paragraph 38 states 'For larger scale residential developments in particular, planning policies should promote a mix of uses in order to provide opportunities to undertake day-to-day activities including work on site. Where practical, particularly within large-scale developments, key facilities such as primary schools and local shops should be located within walking distance of most properties.'

We would anticipate the following **minimum** pupil yields from a development of 10 residential units, namely:

- a. Primary school age range, 5-11: 3 pupils. Cost per place is £12,181 (2015/16 costs).
- b. Secondary school age range, 11-16: 0 pupils. Cost per place is £18,355 (2015/16 costs).
- c. Secondary school age range, 16+: 0 pupils. Costs per place is £19,907 (2015/16 costs).

The move from 3 tiers to 2 tiers under School Organisation Review (SOR) will be implemented in the Stowmarket/Stowupland school pyramids from September 2015.

The local catchment schools are Stowmarket Chilton Primary School, Stowmarket Middle School (will be closing) and Stowupland High School.

Based on existing forecasts we will have no surplus places available at the catchment primary school to accommodate any of the pupils arising from this scheme. **Based on this current position we will require contributions towards providing additional education facilities for the 3 primary age pupils arising, at a total cost of £36,543 (2015/16 costs).**

The scale of contributions is based on cost multipliers for the capital cost of providing a school place, which are reviewed annually to reflect changes in construction costs. The figures quoted will apply during the financial year 2015/16 only and have been provided to give a general indication of the scale of contributions required should residential development go ahead. The sum will be reviewed at key stages of the application process to reflect the projected forecasts of pupil numbers and the capacity of the schools concerned at these times. Once the Section 106 legal agreement has been signed, the agreed sum will be index linked using the BCIS index from the date of the Section 106 agreement until such time as the education contribution is due. SCC has a 10 year period from completion of the development to spend the contribution on education provision.

Clearly, local circumstances may change over time and I would draw your attention to paragraph 11 where this information is time-limited to 6 months from the date of this letter.

2. **Pre-school provision.** Refer to the NPPF 'Section 8 Promoting healthy communities'. It is the responsibility of SCC to ensure that there is sufficient local provision under the Childcare Act 2006. Section 7 of the Childcare Act sets out a duty to secure free early years provision for pre-school children of a prescribed age. The current requirement is to ensure 15 hours per week of free provision over 38 weeks of the year for all 3 and 4 year-olds. The Education Bill 2011 amended Section 7, introducing the statutory requirement for 15 hours free early years education for all disadvantaged 2 year olds. From these development proposals we would anticipate no pre-school pupils arising.

Please note that the early years pupil yield ratio of 10 children per hundred dwellings is expected to change and increase substantially in the near future. The Government announced, through the 2015 Queen's Speech, an intention to double the amount of free provision made available to 3 and 4 year olds, from 15 hours a week to 30.

3. **Play space provision.** Consideration will need to be given to adequate play space provision. A key document is the 'Play Matters: A Strategy for Suffolk', which sets out the vision for providing more open space where children and young people can play. Some important issues to consider include:
- a. In every residential area there are a variety of supervised and unsupervised places for play, free of charge.
 - b. Play spaces are attractive, welcoming, engaging and accessible for all local children and young people, including disabled children, and children from minority groups in the community.
 - c. Local neighbourhoods are, and feel like, safe, interesting places to play.
 - d. Routes to children's play spaces are safe and accessible for all children and young people.
4. **Transport issues.** Refer to the NPPF 'Section 4 Promoting sustainable transport'. A comprehensive assessment of highways and transport issues will be required as part of the planning application. This will include travel plan, pedestrian & cycle provision, public transport, rights of way, air quality and highway provision (both on-site and off-site). Requirements will be dealt with via planning conditions and Section 106 as appropriate, and infrastructure delivered to adoptable standards via Section 38 and Section 278. This will be coordinated by Suffolk County Council FAO Andrew Pearce.

Suffolk County Council, in its role as local Highway Authority, has worked with the local planning authorities to develop county-wide technical guidance on parking which replaces the preceding Suffolk Advisory Parking Standards (2002) in light of new national policy and local research. It has been subject to public consultation and was adopted by Suffolk County Council in November 2014.

5. **Waste.** Site waste management plans have helped to implement the waste hierarchy and exceed target recovery rates and should still be promoted. The NPPF in paragraph 162 requires local planning authorities to work with others in considering the capacity of waste infrastructure. A waste minimisation and recycling

strategy needs to be agreed and implemented by planning conditions. Refer to the Waste Planning Policy Statement, the Suffolk Waste Plan and the Joint Municipal Waste Management Strategy in Suffolk.

We would request that waste bins and garden composting bins will be provided before occupation of each dwelling and this will be secured by way of a planning condition. We would also encourage the installation of water butts connected to gutter down-pipes to harvest rainwater for use by occupants in their gardens.

6. Supported Housing. In line with Sections 6 and 8 of the NPPF, homes should be designed to meet the health needs of a changing demographic. Following the replacement of the Lifetime Homes standard, designing homes to the new 'Category M4(2)' standard offers a useful way of fulfilling this objective, with a proportion of dwellings being built to 'Category M4(3)' standard. In addition we would expect a proportion of the housing and/or land use to be allocated for housing with care for older people e.g. Care Home and/or specialised housing needs, based on further discussion with the local planning authority's housing team to identify local housing needs.

7. Sustainable Drainage Systems. Refer to the NPPF 'Section 10 Meeting the challenges of climate change, flooding and coastal change'. On 18 December 2014 there was a Ministerial Written Statement made by The Secretary of State for Communities and Local Government (Mr Eric Pickles). The changes took effect from 06 April 2015.

"To this effect, we expect local planning policies and decisions on planning applications relating to major development - developments of 10 dwellings or more; or equivalent non-residential or mixed development (as set out in Article 2(1) of the Town and Country Planning (Development Management Procedure) (England) Order 2010) - to ensure that sustainable drainage systems for the management of run-off are put in place, unless demonstrated to be inappropriate.

Under these arrangements, in considering planning applications, local planning authorities should consult the relevant lead local flood authority on the management of surface water; satisfy themselves that the proposed minimum standards of operation are appropriate and ensure through the use of planning conditions or planning obligations that there are clear arrangements in place for ongoing maintenance over the lifetime of the development. The sustainable drainage system should be designed to ensure that the maintenance and operation requirements are economically proportionate."

8. Fire Service. Any fire hydrant issues will need to be covered by appropriate planning conditions. We would strongly recommend the installation of automatic fire sprinklers. The Suffolk Fire and Rescue Service requests that early consideration is given during the design stage of the development for both access for fire vehicles and the provisions of water for fire-fighting which will allow us to make final consultations at the planning stage.

9. Superfast broadband. SCC would recommend that all development is equipped with superfast broadband (fibre optic). This facilitates home working which has


associated benefits for the transport network and also contributes to social inclusion. Direct access from a new development to the nearest BT exchange is required (not just tacking new provision on the end of the nearest line). This will bring the fibre optic closer to the home which will enable faster broadband speed.

10. Legal costs. SCC will require an undertaking for the reimbursement of its own legal costs associated with work on a S106A, whether or not the matter proceeds to completion.

11. The above information is time-limited for 6 months only from the date of this letter.

I consider that the contributions requested are justified and satisfy the requirements of the NPPF and the Community Infrastructure Levy (CIL) 122 & 123(3) Regulations.

Yours sincerely,

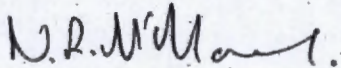


Neil McManus BSc (Hons) MRICS
Development Contributions Manager
Strategic Development – Resource Management

cc Iain Maxwell, Suffolk County Council
 Andrew Pearce, Suffolk County Council
 Flood Planning, Suffolk County Council

Economy, Skills and Environment
9-10 The Churchyard, Shire Hall
Bury St Edmunds
Suffolk
IP33 1RX

Philip Isbell
Corporate Manager - Development Manager
Planning Services
Mid Suffolk District Council
131 High Street
Needham Market
Ipswich IP6 8DL

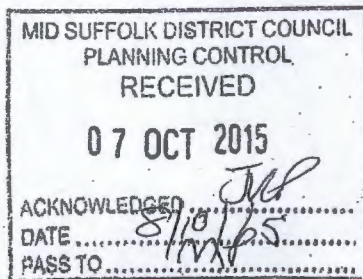

Enquiries to: Abby Antrobus
Direct Line: 01284 741231
Email: abby.antrobus@suffolk.gov.uk
Web: <http://www.suffolk.gov.uk>

Our Ref: 2015_3010
Date: 07 October 2015

For the Attention of Mark Pickrell

Dear Mr Isbell

Planning Application 3010/15 – Land at Chilton Leys, Stowmarket: Archaeology

This site lies in an area of high archaeological potential, adjacent to the large site covered by planning application 2722/13. Archaeological evaluation and excavation carried out there to date has revealed extensive and significant multi-period archaeological remains, including prehistoric and roman occupation features, a Saxon cemetery, Anglo-Saxon buildings, and Roman and medieval pottery kilns. Evaluation trenching carried out by Oxford Archaeology East and subsequent excavation by Archaeological Solutions has revealed prehistoric and Roman occupation features relating to occupation immediately adjacent to the development site (Suffolk Historic Environment Record no. HGH 052, HGH 055), which is likely to continue in to it. An Anglo-Saxon ditch also continues into the development site. A Roman kiln was present further to the east. The proposed development would cause significant ground disturbance that has potential to damage the archaeological deposits and below ground heritage assets that are known to exist across the site.

There would be no grounds to consider refusal of permission in order to achieve preservation *in situ* of any important heritage assets. However, in accordance with the *National Planning Policy Framework* (Paragraph 141), we would recommend that any permission granted should be the subject of planning conditions to record and advance understanding of the significance of any heritage asset before it is damaged or destroyed.

In this case the following conditions would be appropriate:

1. No development shall take place within the area indicated [the whole site] until the implementation of a programme of archaeological work has been secured, in accordance with a Written Scheme of Investigation for evaluation, and where necessary excavation, which has been submitted to and approved in writing by the Local Planning Authority.

The scheme of investigation shall include an assessment of significance and research questions; and:

- a. The programme and methodology of site investigation and recording
- b. The programme for post investigation assessment
- c. Provision to be made for analysis of the site investigation and recording
- d. Provision to be made for publication and dissemination of the analysis and records of the site investigation
- e. Provision to be made for archive deposition of the analysis and records of the site investigation
- f. Nomination of a competent person or persons/organisation to undertake the works set out within the Written Scheme of Investigation.
- g. The site investigation shall be completed prior to development, or in such other phased arrangement, as agreed and approved in writing by the Local Planning Authority.

2. The site investigation and post investigation assessment must be completed, submitted to and approved in writing by the Local Planning Authority prior to completion of the development; in accordance with the programme set out in the Written Scheme of Investigation approved under Condition 1 and the provision made for analysis, publication and dissemination of results and archive deposition.

REASON:

To safeguard archaeological assets within the approved development boundary from impacts relating to any groundworks associated with the development scheme and to ensure the proper and timely investigation, recording, reporting and presentation of archaeological assets affected by this development, in accordance with Core Strategy Objective SO 4 of Mid Suffolk District Council Core Strategy Development Plan Document (2008) and the National Planning Policy Framework (2012).

INFORMATIVE:

The submitted scheme of archaeological investigation shall be in accordance with a brief procured beforehand by the developer from Suffolk County Council Archaeological Service, Conservation Team.

Given the results of excavations immediately adjacent to the site (including the presence of kilns), the applicant would be advised to undertake archaeological evaluation at as early a stage as possible in order to manage any risks to the project and to factor archaeological costs and timescales in to proposals. In this case, geophysical survey and a trenched archaeological evaluation will be required in the first instance in order to establish the archaeological potential of the site. Decisions on the need for any further investigation (excavation before any groundworks commence) or mitigation will be made on the basis of the results of the evaluation.

I would be pleased to offer guidance on the archaeological work required and will, on request of the applicant, provide a brief for each stage of the archaeological investigation (Please see our website for further information on procedures and costs:

<http://www.suffolk.gov.uk/libraries-and-culture/culture-and-heritage/archaeology/>

Yours sincerely

Abby Antrobus

Senior Archaeological Officer
Conservation Team

OFFICIAL



Suffolk Fire and Rescue Service

Mid Suffolk District Council
 Planning Department
 131 High Street
 Needham Market
 Ipswich
 IP6 8DL

Fire Business Support Team
 Floor 3, Block 2
 Endeavour House
 8 Russell Road
 Ipswich, Suffolk
 IP1 2BX

Your Ref: 3010/15
 Our Ref: FS/F221315
 Enquiries to: Mrs Angela Kempen
 Direct Line: 01473 260588
 E-mail: Fire.BusinessSupport@suffolk.gov.uk
 Web Address: <http://www.suffolk.gov.uk>

Date: 25/09/2015

Dear Sirs

Land off Chilton Way, Stowmarket, Suffolk
 Planning Application No: 3010/15

I refer to the above application.

The plans have been inspected by the Water Officer who has the following comments to make.

Access and Fire Fighting Facilities

Access to buildings for fire appliances and firefighters must meet with the requirements specified in Building Regulations Approved Document B, (Fire Safety), 2006 Edition, incorporating 2010 and 2013 amendments Volume 1 - Part B5, Section 11 dwelling houses, and, similarly, Volume 2, Part B5, Sections 16 and 17 in the case of buildings other than dwelling houses. These requirements may be satisfied with other equivalent standards relating to access for fire fighting, in which case those standards should be quoted in correspondence.

Suffolk Fire and Rescue Service also requires a minimum carrying capacity for hard standing for pumping/high reach appliances of 15/26 tonnes, not 12.5 tonnes as detailed in the Building Regulations 2000 Approved Document B, 2006 Edition, incorporating 2010 and 2013 amendments.

Water Supplies

Suffolk Fire and Rescue Service records show that the nearest two fire hydrants in this location are both over 150 metres from the site entrance and we therefore recommend that proper consideration be given to the potential life safety, economic, environmental and social benefits derived from the provision of an automatic fire sprinkler system. (Please see sprinkler information enclosed with this letter).

/continued

OFFICIAL

Consultation should be made with the Water Authorities to determine flow rates in all cases.

Should you need any further advice or information on access and fire fighting facilities, you are advised to contact your local Building Control in the first instance. For further advice and information regarding water supplies, please contact the Water Officer at the above headquarters.

Yours faithfully



Mrs A Kempen
Water Officer

Cc adrian.buxton@suffolk.gov.uk

Mr Graham Warren, BDG Design (South) Ltd, Southway House, 29
Southway, Colchester, Essex CO2 7BA
Enc Sprinkler Letter

OFFICIAL

DISCLAIMER: This information has been produced by Suffolk County Council's Natural Environment Team on behalf of Mid Suffolk District Council, at their request. However, the views and conclusions contained within this report are those of the officers providing the advice and are not to be taken as those of Suffolk County Council.

Ms A Westover
Landscape Planning Officer
Natural Environment Team
Suffolk County Council
Endeavour House (B2 F5 55)
Russell Road
Ipswich
Suffolk IP1 2BX

Tel: 01473 264766
Fax: 01473 216889
Email: anne.westover@suffolk.gov.uk
Web: <http://www.suffolk.gov.uk>

Mr M Pickrell
Planning Services
Mid Suffolk District Council
131 High Street
Needham Market
Suffolk IP6 8DL

Your Ref: 3010/15
Our Ref: Landscape/MSDC/Stowmarket
Date: 24th September 2015

Dear Mark,

Proposal: Proposed residential development, associated highway, car parking and open space

Location: Land at Chilton Leys, Chilton Way off Bury Road, Stowmarket

Application No: 3010 / 15

Thank you for your consultation letter dated 10th September 2015. Based on the information provided on the MSDC web site and my site visit, I offer the following comments regarding this application. I emailed you some initial comments on 23rd September. I have looked at some of the planning history for Chilton Leys online.

THE CONTEXT

The site lies on the edge of the Chilton Hall estate and forms a green space providing a buffer between this estate and the Chilton Leys development area.

The space is a designated VIOS (Visually Important Open Space) and, in its undeveloped form it provides a green lung and 'breathing space' between the estate developments and gives a visual break to the houses fronting onto Chilton Way. The space contributes towards creating an attractive setting for the existing homes given its green appearance and presence of trees and hedges. The VIOS designation is also reflected in the master plan layouts for the Chilton Leys development.

The Stowmarket Area Action Plan Map 6.4 and the Chilton Leys Development Brief plan Figure 2.2 both show the area as green space providing a green belt around the Chilton

Hall estate phase of the development. The plans also show how this space forms part of a network of green spaces providing links around and through the estate areas.

The 2013 approved layout and landscape strategy (CSa 274/079 and 274/090 Aug 2013) for the housing currently under construction (MSDC Planning Ref: 2722/13) as part of the Chilton Leys estate takes into account these areas of open space. The 2013 layout appears to be designed around this informal open space with the remaining spaces at this eastern end of the development being utilised for flood attenuation and a LEAP (Local equipped area for play).

The 2001 outline permission MSDC Ref: 0100/01/OL provides for the space with an approved plan indicating a red area for 'play equipment' located within the west end of Area J. This plan dated 9th June 2005, Heritage Planning for Laurence Homes may form part of a legal agreement.

The 2006 Area J approval MSDC Ref: 0189/06 for land alongside Chilton Way shows the space as 0.51 hectares of Open Space. This is mapped on the BDG Design/Laurence Homes 'Proposed Site Layout' 01.149/100 January 2006 at the west end of this area of development.

THE SITE AND LANDSCAPE

The space contributes to providing a green setting between two existing phases of houses and a buffer area to those under construction to the north. The space is hedged on its west boundary with a former field hedge/thicket. There are several attractive established hawthorn and field maple trees which have both a visual presence and create habitat for local wildlife.

The large cherry (likely to be *Prunus avium*) in the centre of the site also provides a distinctive feature and no doubt looks very striking when in flower in spring.

The frontage of the space has a boundary of a young but established hedge with ash trees, this is set back from the highway to allow visibility with a green verge alongside the Chilton Way footway.

The space is visible from Chilton Way and creates a valuable green gap on the brow of the hill as one drives or walks along this road. These open pockets are scarce and become more valuable as other spaces are developed.

INDICATIVE LAYOUT NOTES

The indicative layout shows part of the mature hedge and cherry tree to be within private plots 1 and 4 which is unfortunate. This will mean that there will be limited guarantee that planting will be retained in what will be small garden areas. Plots 1 and 2 are shown close to road requiring the established planting to be removed along with the highway verge.

Access off the end of the private drive, as indicated, to the remaining open space will not provide a practical long term arrangement. The potential for people to walk through the green space alongside the hedgerow to/from Chilton Way will be curtailed.

The LAP may be beneficial but it is not clear if this is proposed to be equipped for toddlers and whether the space is sufficient for this. This will depend on the provision of equipped space at suitable distances elsewhere on the estate.

CONCLUSION AND RECOMENDATION

I conclude that development of this space will erode the overall balance of green infrastructure and linking spaces through the estate. The various approved master plans and planning layouts have indicated that this space was needed in order to create an amenity greenspace/play space for residents and I see no reason to put aside these established design concepts for green space infrastructure. In addition the land is a designated VIOS which is intended to protect the green spaces in Stowmarket.

I recommend that the application be refused.

If MSDC are minded to approve this application and consider that there is a housing need case for setting aside approved documents and policies relating to the SAAP and the Chilton Leys Master Plan then I recommend that the following design aspects be considered and where possible be covered by Reserved matters conditions:

- Development should be limited to a lower number of plots with these positioned so that the main route through the space parallel to the hedgerow and cherry is protected as a linking green space. A short terrace opposite Burns Drive terrace and at right angles to Chilton Way may fulfil this requirement.
- I support the intention to create a link off the end of Burns Drive for pedestrians walking through to Chilton Leys.
- Set development back from the road and retain the frontage hedge, trees and verge to ensure that adequate green space is provided to soften the main roadway.
- Ensure that any green space left beyond the plots is protected and enshrined in a suitably worded legal agreement as public green space.

Please let me know if you have any queries relating to matters raised in this letter.

Yours sincerely

Anne Westover BA Dip LA CMLI
Landscape Planning Officer

43

From: RM Floods Planning
Sent: Q1 October 2015 11:06
To: Planning Admin
Subject: 3010/15 - Stowmarket, Land off Chilton Way

FAO Mark Pickrell

Proposed residential development, associated highway, car parking and open space - Land at Chilton Leys, Bury Road, Stowmarket

Thank you for referring the above application which was received on 14 May 2015. Please see SCC comments on the above application regarding dispose of surface water and all other surface water drainage implications.

SCC requirements prior to any approval:-

Because the proposed development is located on a greenfield site and is greater than or equal to 10 dwellings, there needs to be a suitable scheme implemented for the disposal of surface water. Currently no details have been submitted regarding SW drainage thus we cannot check if there is an increase in flood risk off the site (contrary to NPPF Paragraph 103) or whether the development itself would be adequately protected from flooding in accordance with *non-statutory technical standards for sustainable drainage systems* and whether the development would cause pollution to any downstream watercourses.

SCC recommend a holding objection on this application until an acceptable drainage strategy has been submitted in line with SCC's local SuDS guidance and protocol.

Kind Regards

Steven Halls
Drainage Technician
Highway Network Management
Resources Directorate
Suffolk County Council

Tel: 01473 264430
Mobile: 07713093642
email: steven.halls@suffolk.gov.uk

From: S106 Planning Contributions Admin Mailbox
Sent: 28 August 2015 13:51
To: Alison Manning (Early Years and Childcare); ESE Archaeology Mailbox; Chris Hillyer; Chris Ward; Clive Longden; Water Hydrants; Iain Maxwell; Jackie Gillis (E&T); SCC Floods Planning; Kelly Smith (EYC Service); Leigh Jenkins; Liz Pitts; Neil Eaton; Nigel Panting; Paul Armstrong; Phil Magill; Phil Watson; Richard Webster; Simon Barnett; Stephen Taylor (ACS); Sue Hooton; Suzanne Buck; Andrew Pearce
Subject: S106 contribution requests - Stowmarket, Land off Chilton Way.

Good afternoon,

We have been notified by MSDC of the following proposed development:

44.

Tricostar Matter Number **00043099**

Planning ref: **3010/15**

Post Code: **IP14 1GA**

Dwellings: **10 residential dwellings** (7No 3bed and 3No 4+ bed houses)

Please can you let us have the views / requirements from your respective service areas by **11-Sep-15** ?

Google maps: <https://goo.gl/Ergy08>

SCC Highways contacts are as follows:

BDC / MSDC – Andrew Pearce

Thank you
Adrian

Adrian Buxton
Planning Obligations Support Officer
Planning & Development Section
Strategic Development
Resource Management
Suffolk County Council
B2 F5 D20 Endeavour House
8 Russell Road
Ipswich
IP1 2BX

Internal 720 4178
External 01473 264178